

Notes

Notes area for project details and revisions.

Revision Details



INFRASTRUCTURE, ENVIRONMENT & ECONOMY
PROJECT DESIGN UNIT
Drummuie
Golspie
KW10 6TA

Phone : 01408 635313
E.mail : garry.smith@highland.gov.uk

Project
Bus Priority Fund
Raigmore Bus Gate

Title
Bus Route on Existing Infrastructure


PRINTED AT A1

Scale
1:2000 (@ A3)

Drawn JC Date 23/09/22
Checked AS Date 23-Sep-22

Project No.
YEHR6122

Drawing No. PD_004 Rev. -

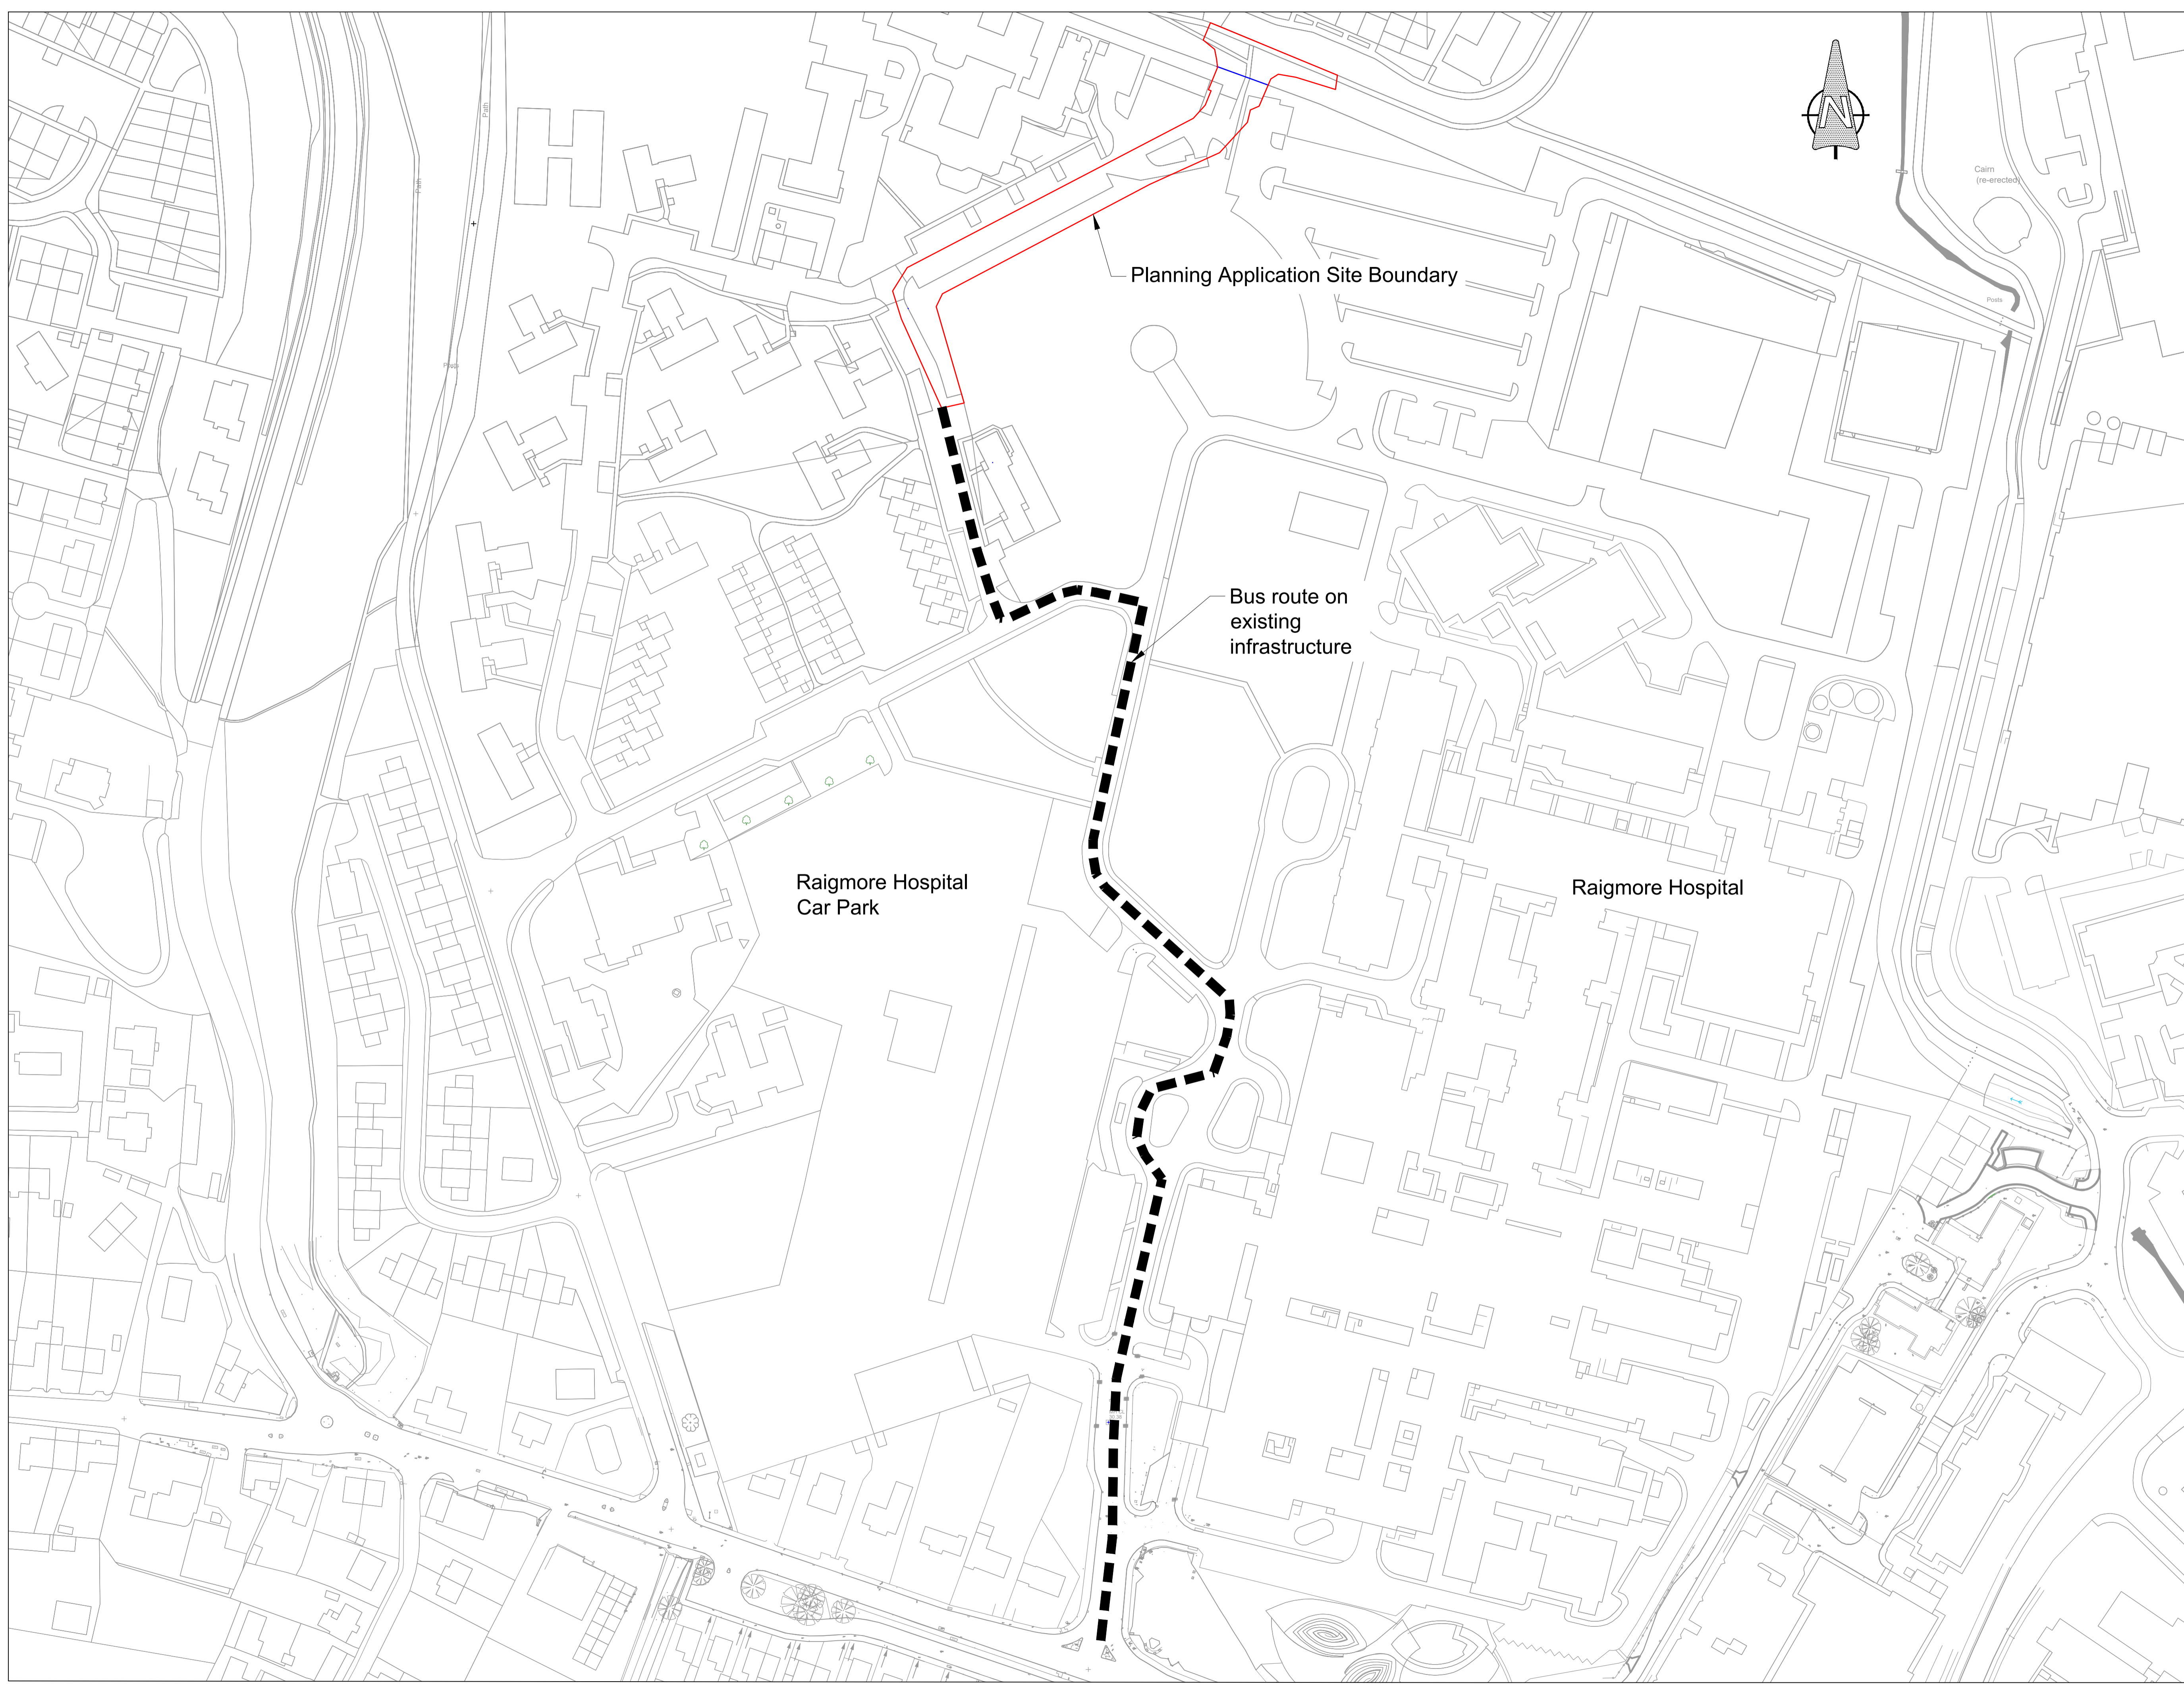

SITE PLAN 1:2000

DRAWINGINFO