

diagram of generic section perpendicular to ridge

do not scale drawing, if in doubt seek clarification from architect

revisions & notes

© Rural Design Ltd

5 Lochside, Dunvegan, Isle of Skye, IV55 8WA  
 tel. 0(44)1470 521555 fax. 0(44)1470 521551  
 www.ruraldesign.co.uk studio@ruraldesign.net

**RURAL DESIGN ARCHITECTS**

Client  
**Aoife Martin & Stephen Chubb**




Dwg No.  
**191/103**

Project  
**Proposed House at 33 Lochbay (North)**

Status  
 Planning

Drawing Title  
 Sections

Scale Date Drawn  
 1:100 @ A1 May '13 SM

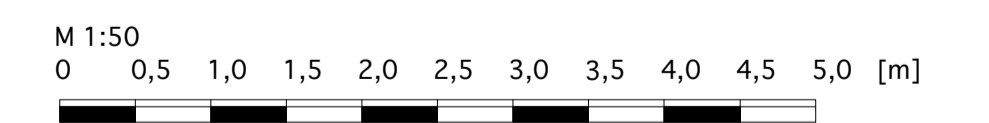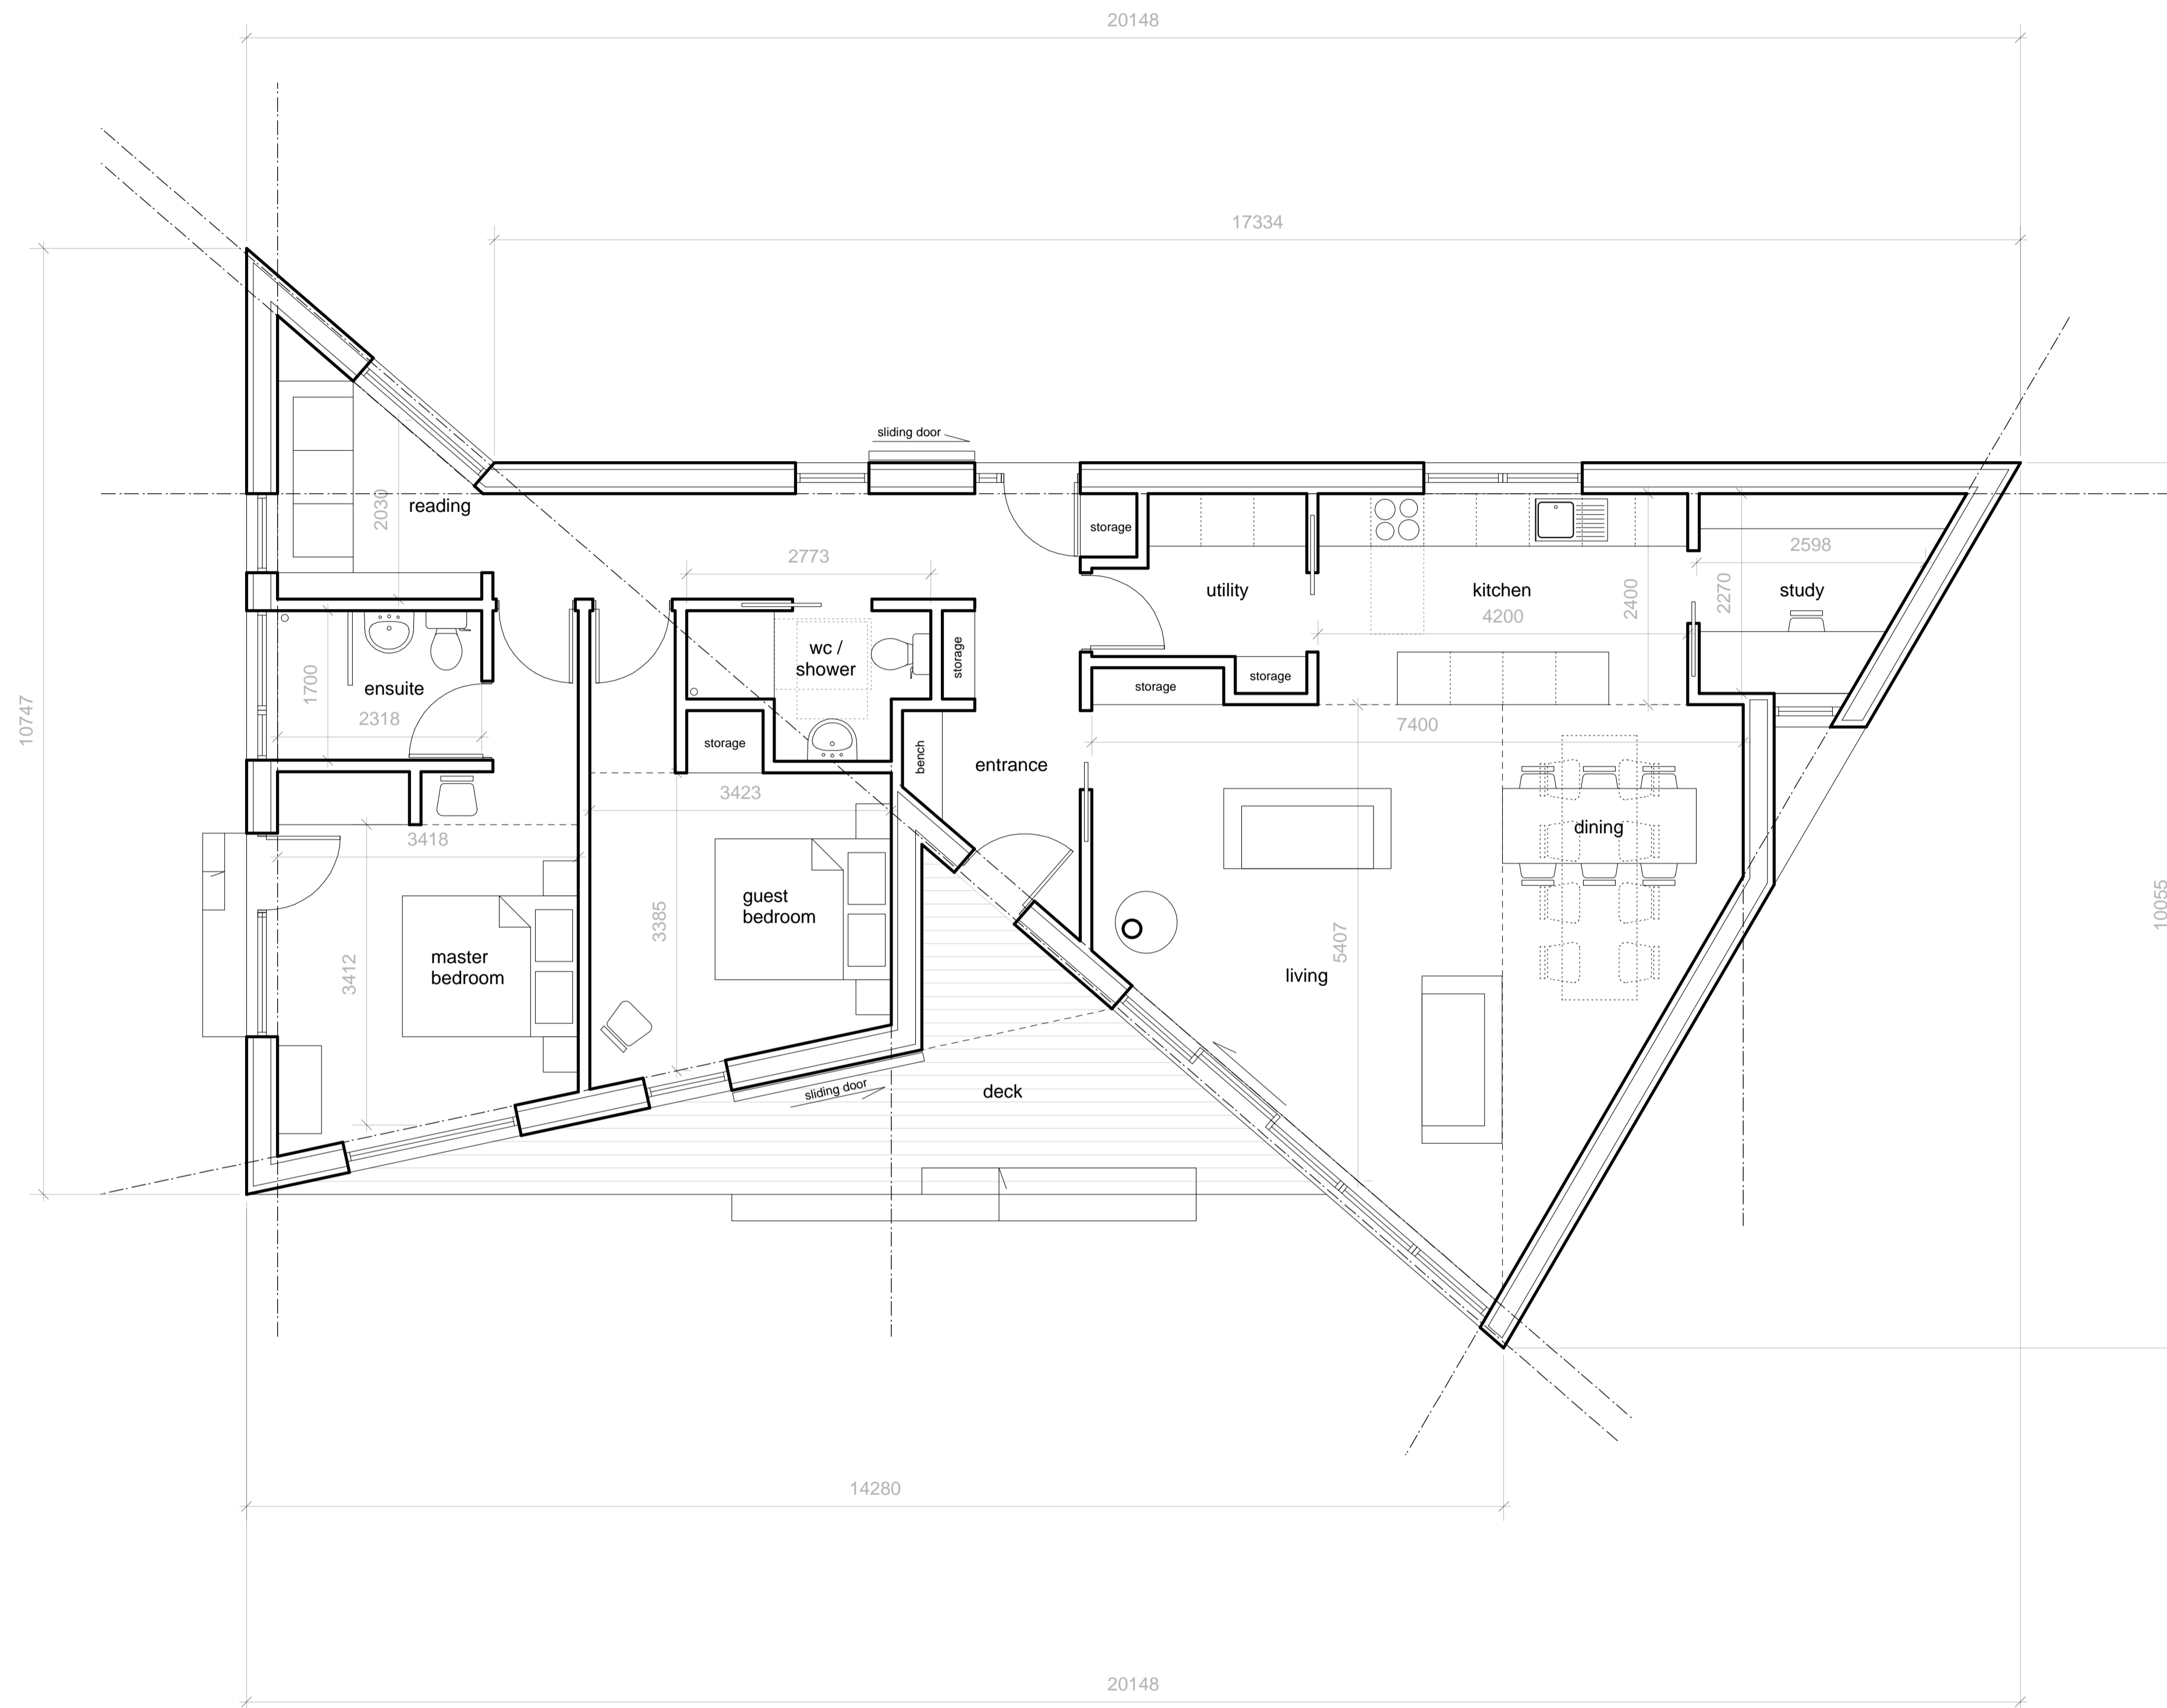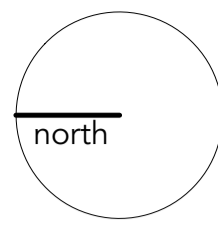

do not scale drawing, if in doubt seek clarification from architect

revisions & notes

© Rural Design Ltd

5 Lochside, Dunvegan, Isle of Skye, IV55 8WA  
 tel. 0(44)1470 521555 fax. 0(44)1470 521551  
 www.ruraldesign.co.uk studio@ruraldesign.net

**RURAL DESIGN ARCHITECTS**

Client  
**Aoife Martin & Stephen Chubb**

Dwg No.  
**191/101**

Project  
**Proposed House at 33 Lochbay (North)**








Status  
 Planning

Drawing Title  
 Ground Floor Plan

Scale  
 1:50 @ A1

Date  
 May '13

Drawn  
 SM

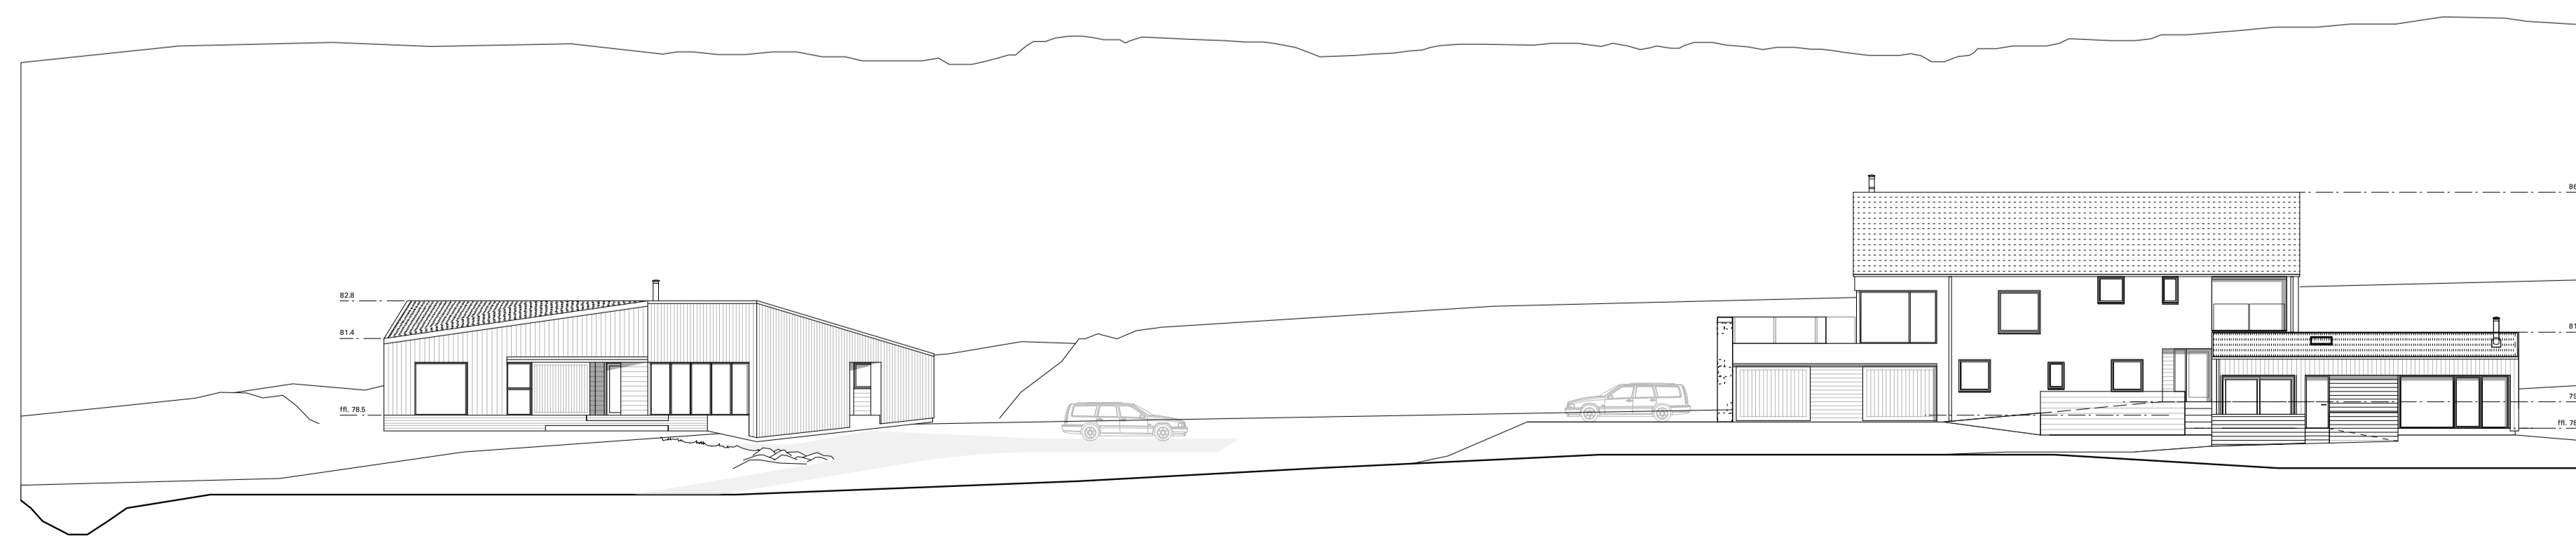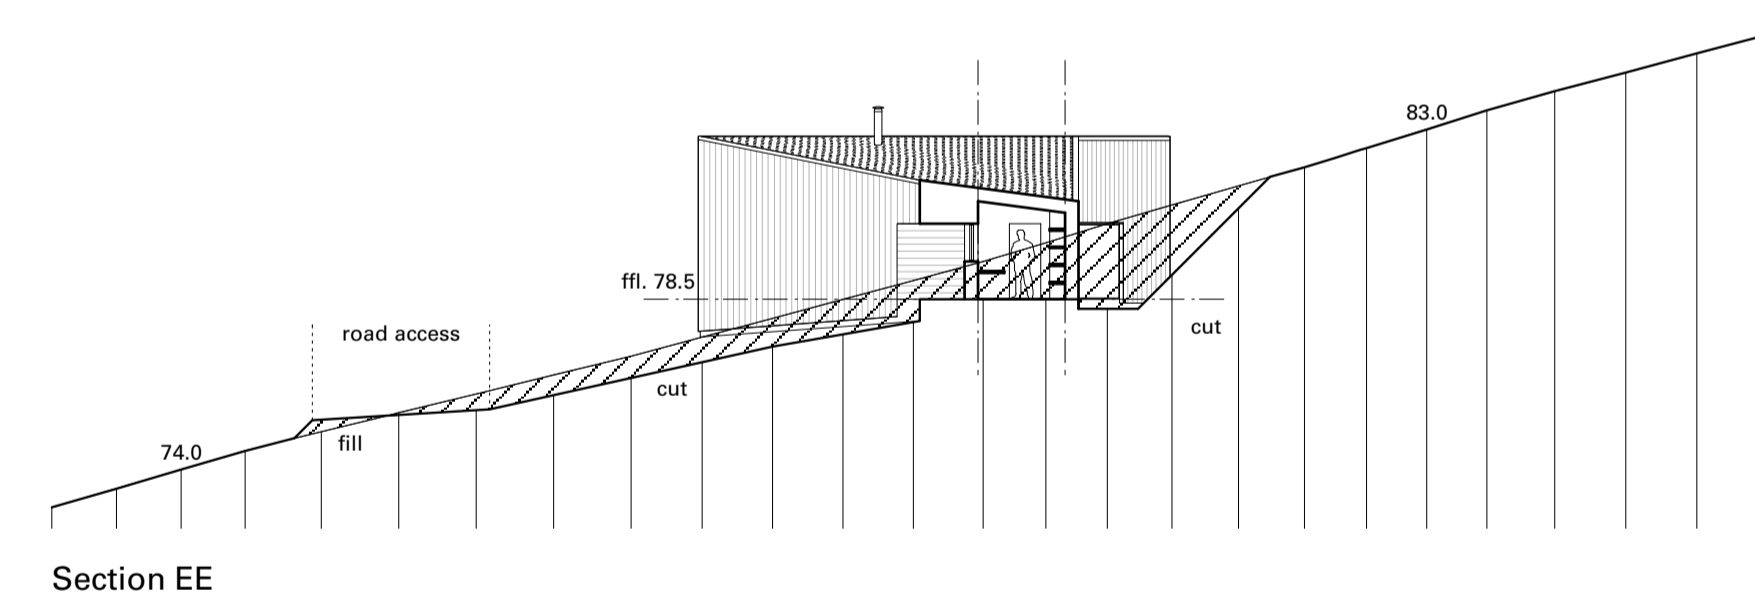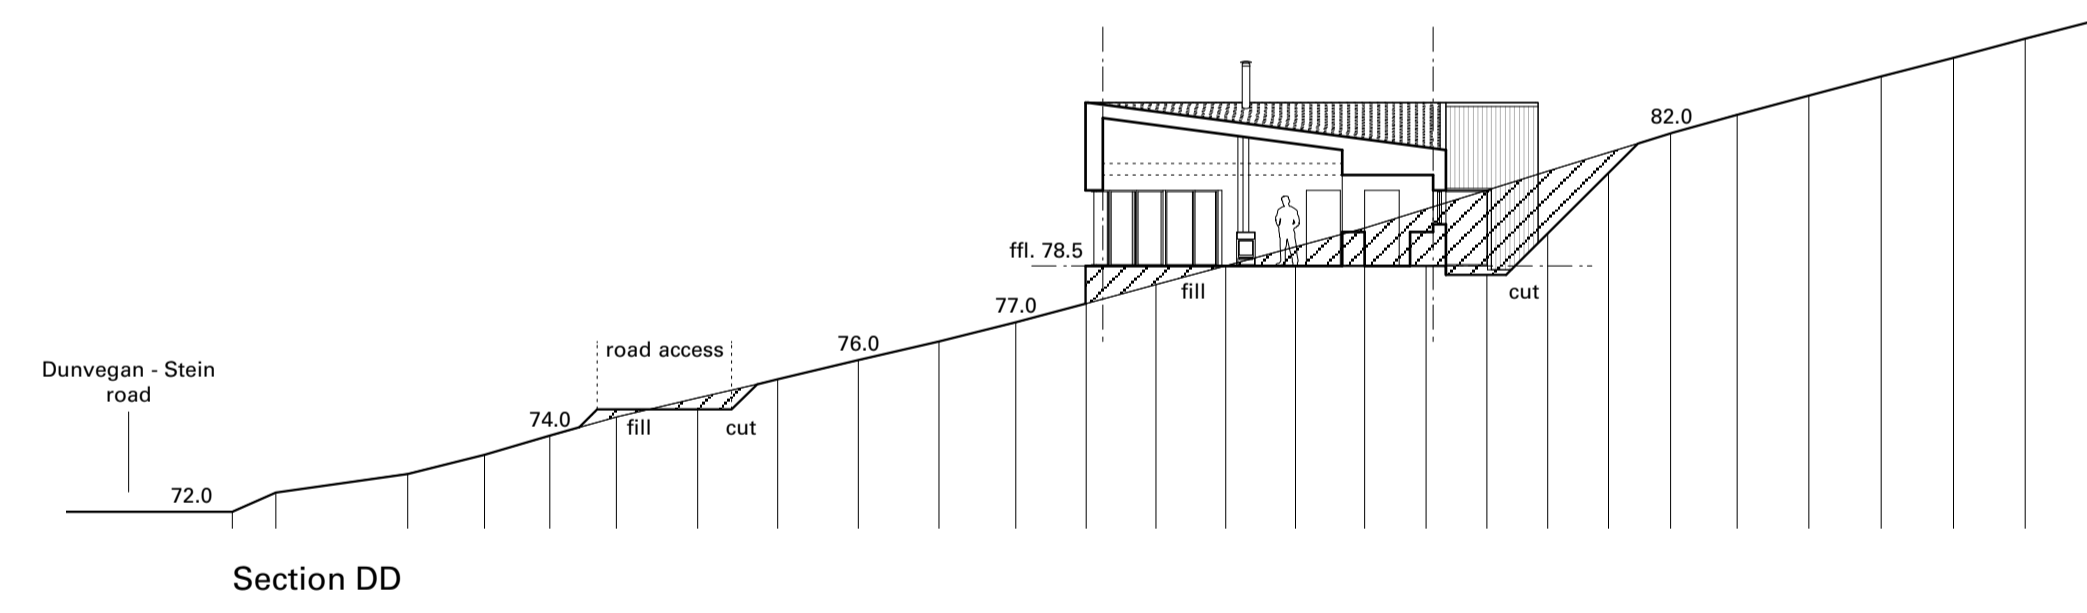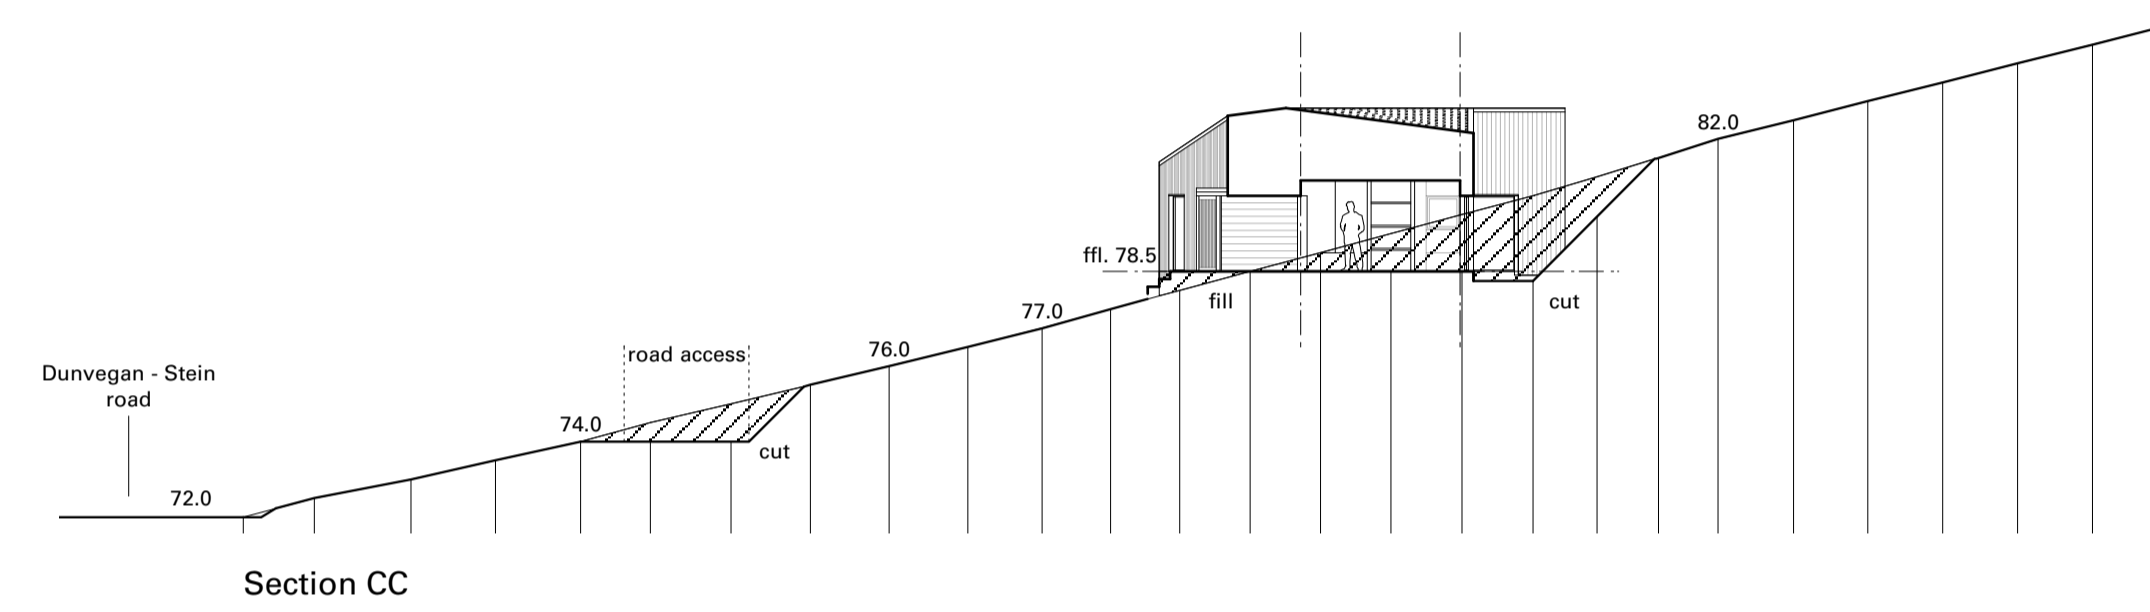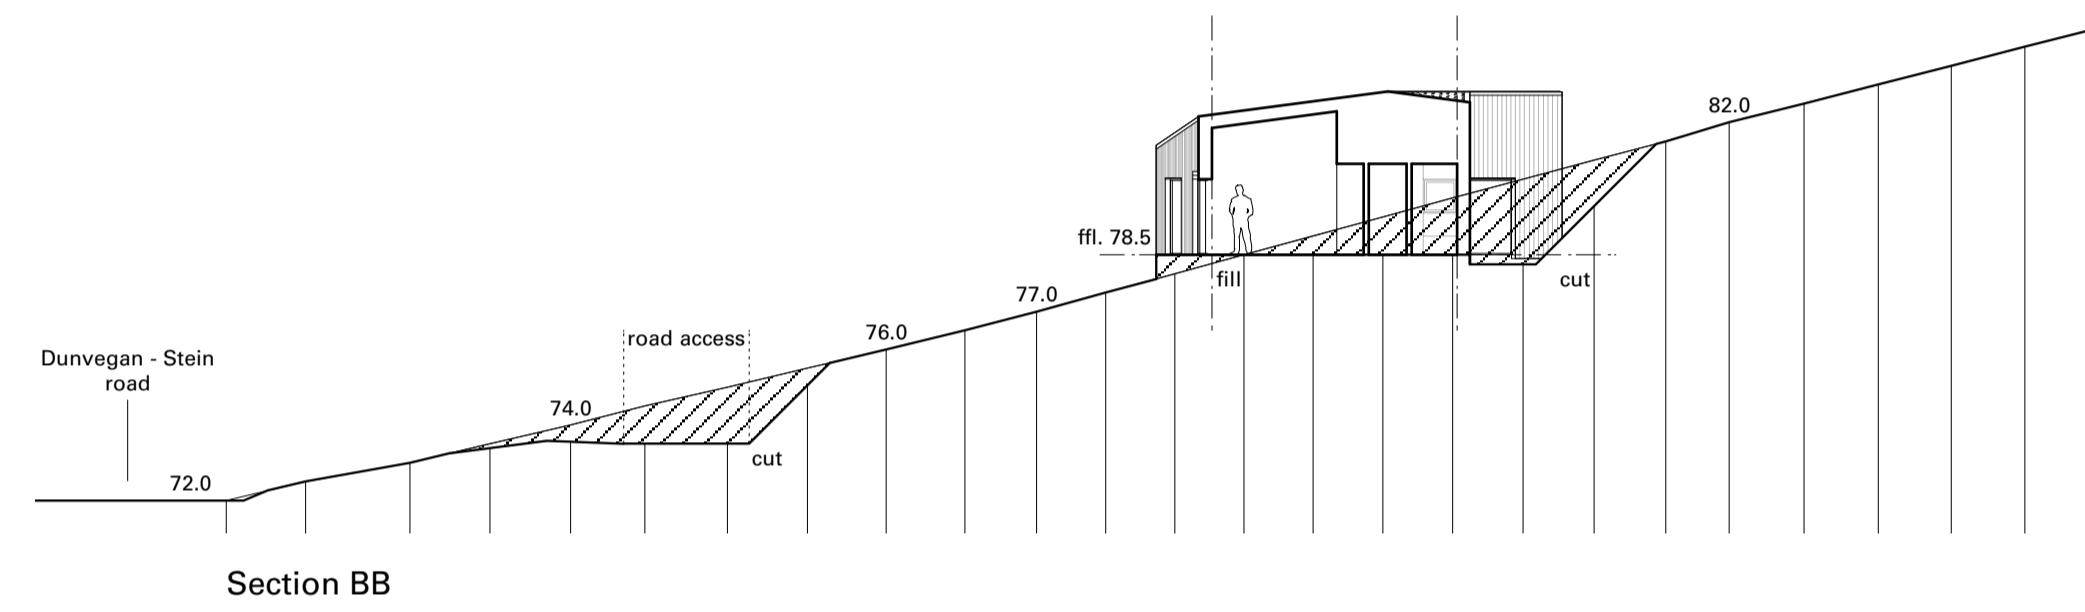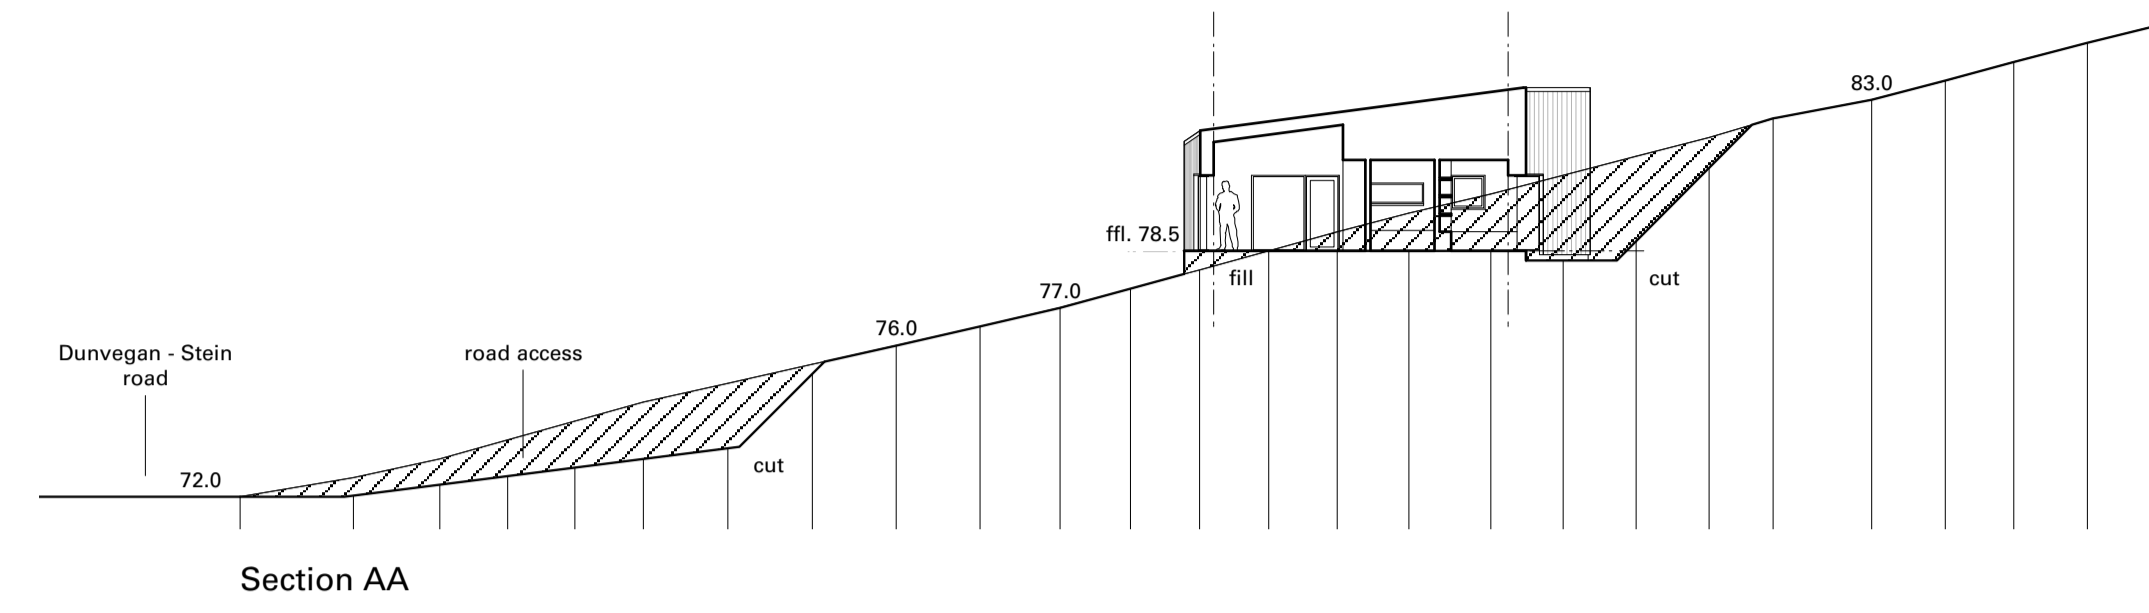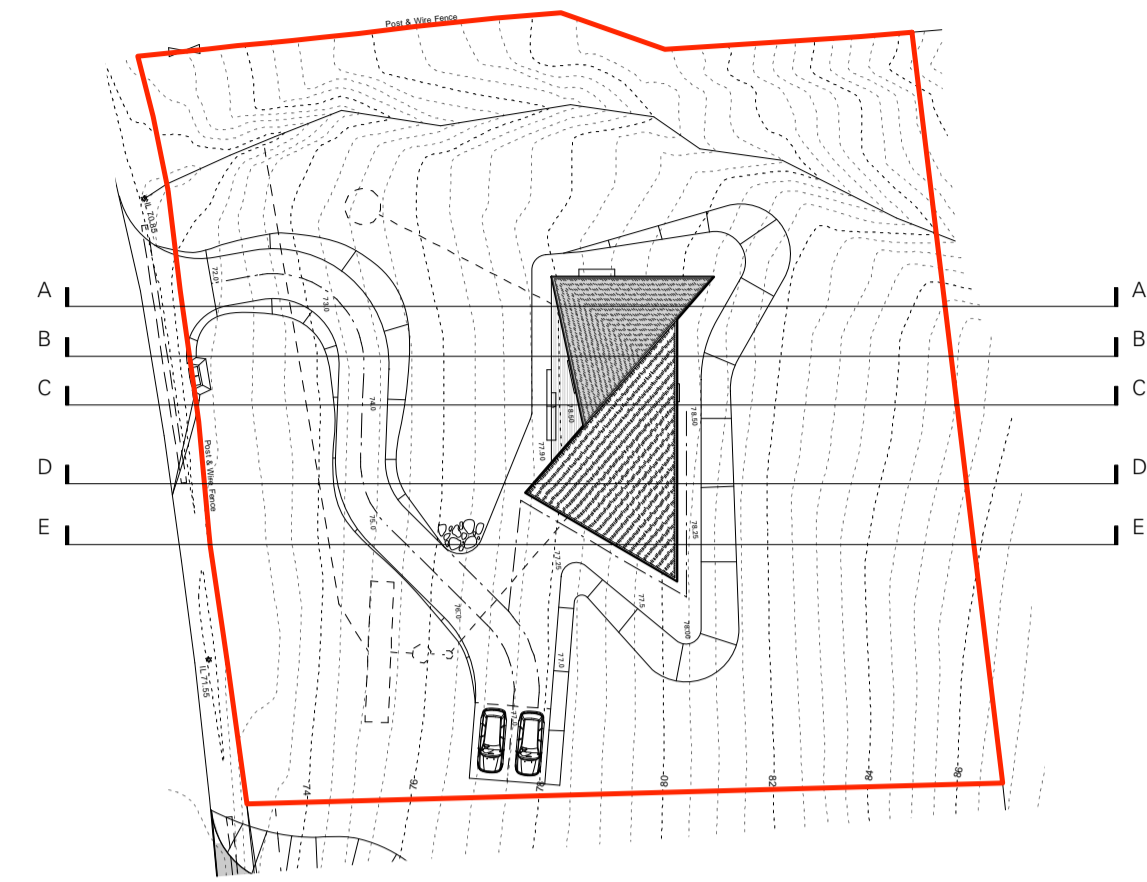

do not scale drawing, if in doubt seek clarification from architect

revisions & notes

© Rural Design Ltd

5 Lochside, Dunvegan, Isle of Skye, IV55 8WA  
 tel. 0(44)1470 521555 fax. 0(44)1470 521551  
 www.ruraldesign.co.uk studio@ruraldesign.net

**RURAL DESIGN ARCHITECTS**

Client  
**Aoife Martin & Stephen Chubb**

Dwg No.  
**191/002**

Project  
**Proposed House at 33 Lochbay (North)**

Status	Drawing Title	Scale	Date	Drawn
Planning	Site Sections / Elevation	1:200 @ A1	May '13	SM