


GREIG STREET



KENNETH STREET

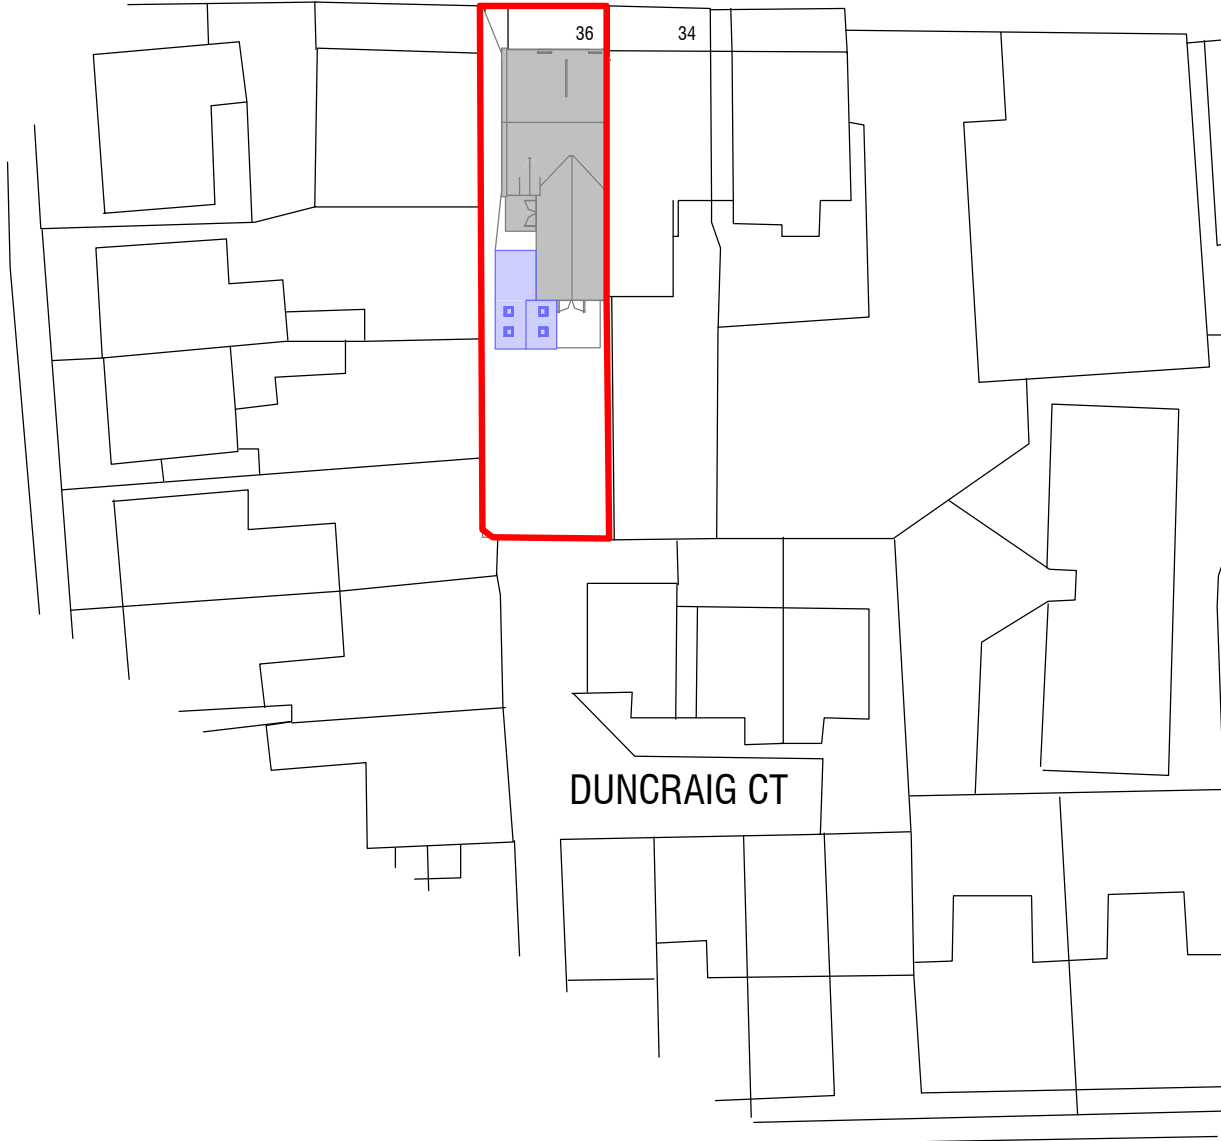

LOCATION PLAN
1 : 500

DUNCRAIG STREET

DUNCRAIG CT


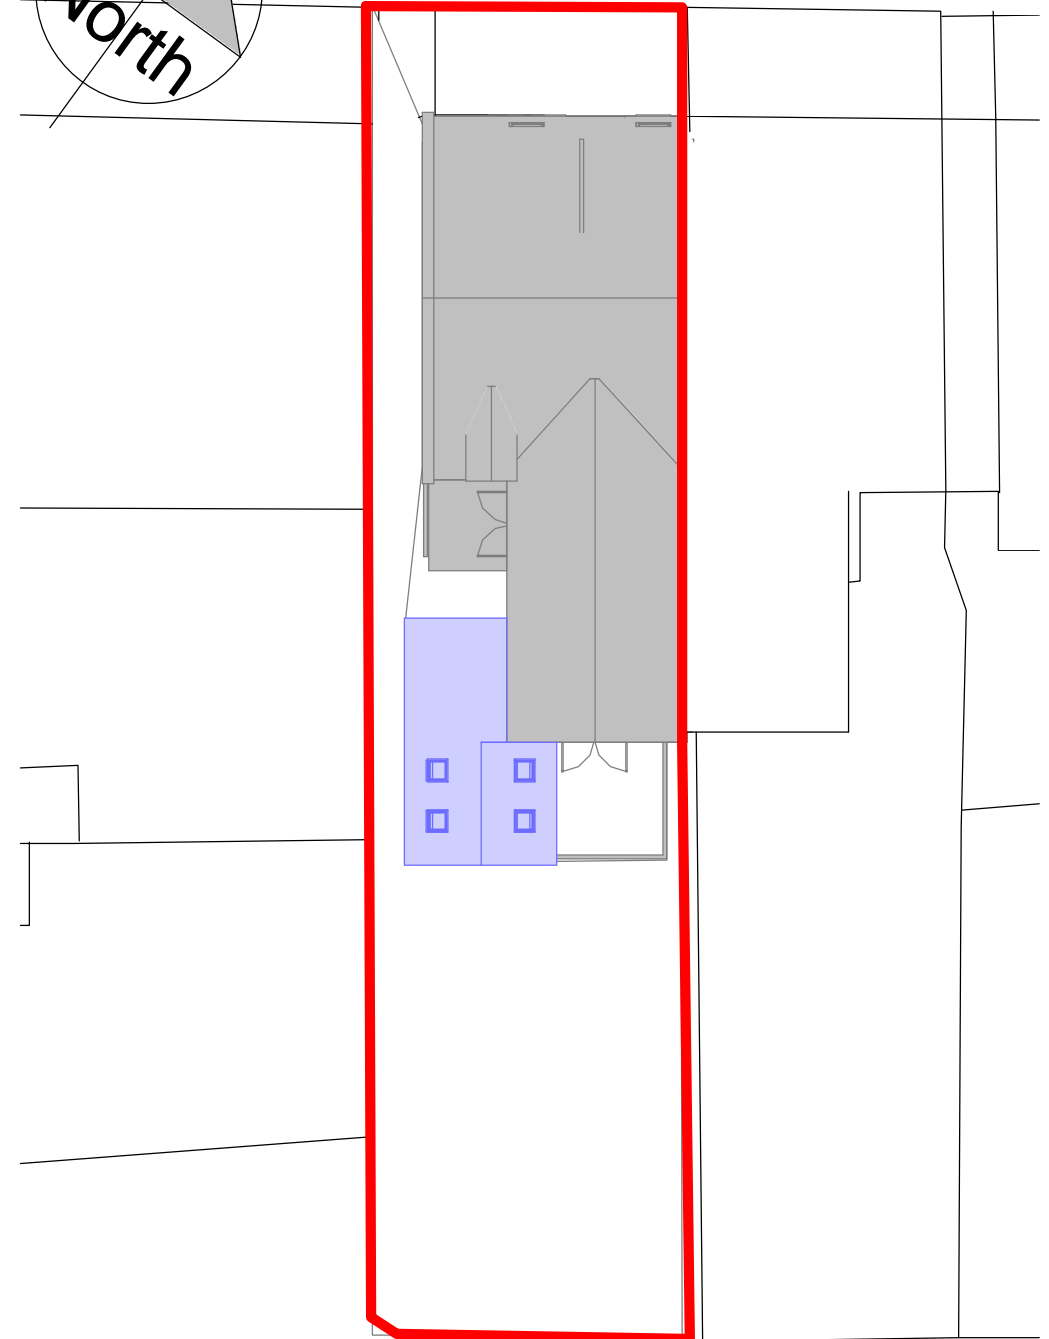
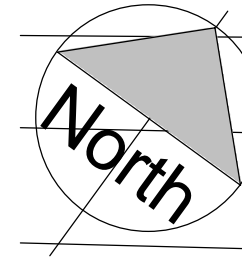


PROPOSED SITE PLAN
1 : 200



Client MR A ALESHI	Project PROPOSED SINGLE STOREY EXTENSION	Scale As indicated	Date MARCH 13	Drawn MP
Drawing title SITE AND LOCATION PLANS	Project Address 36 GREIG STREET INVERNESS	Job No. 0975	Drwg No. B112	Revision B

GREIG STREET

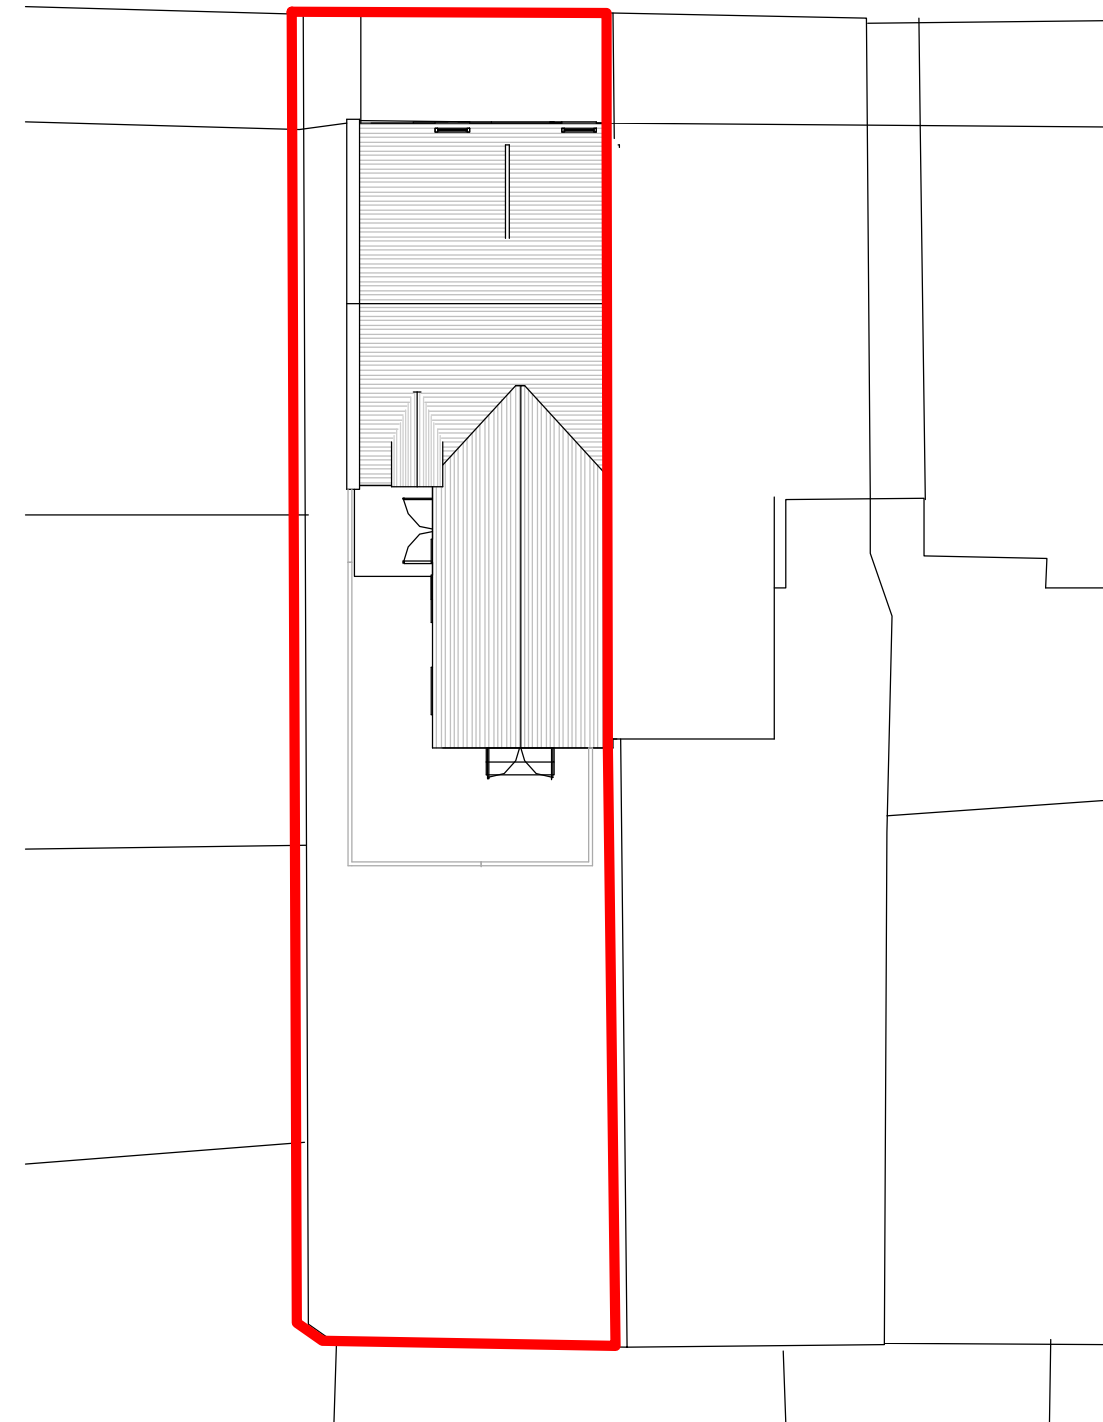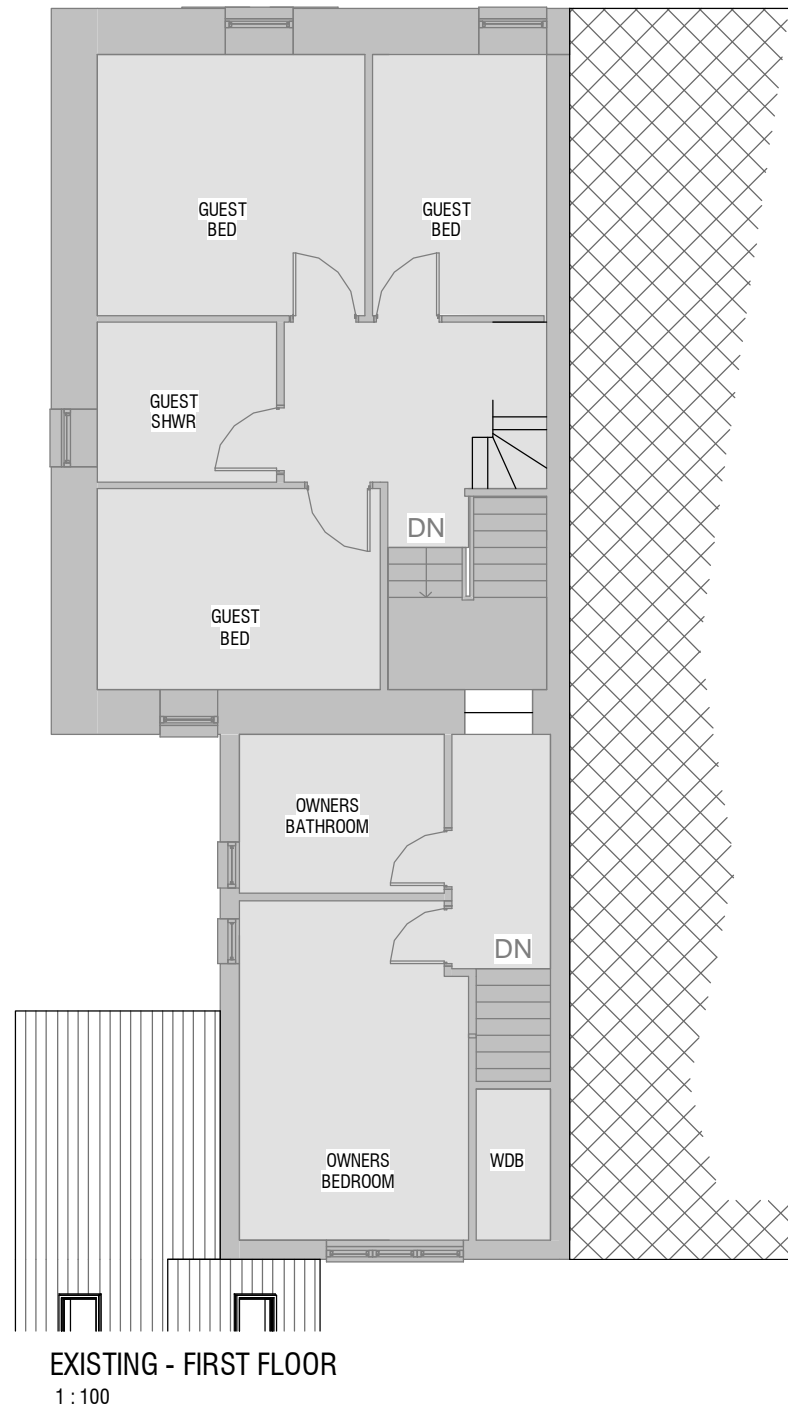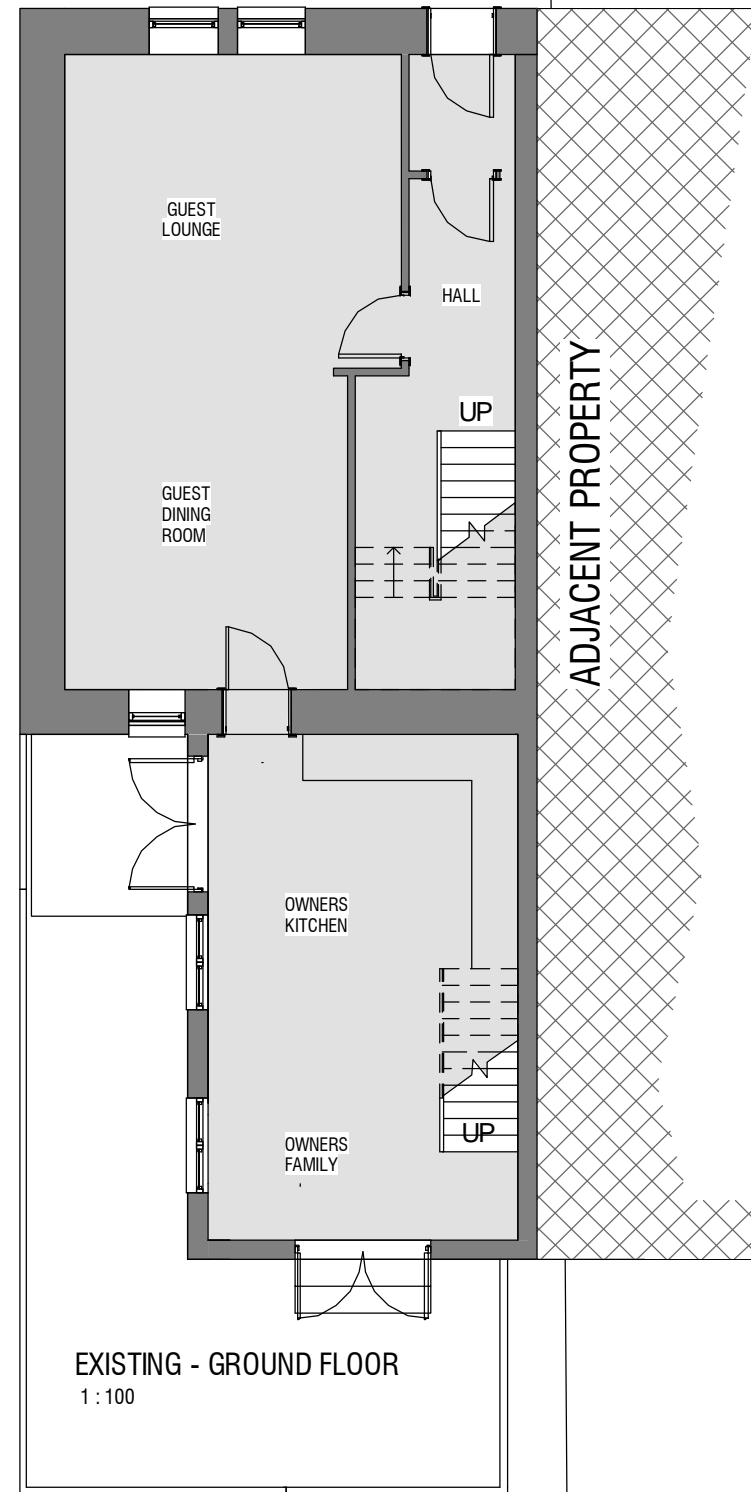

Highplans
ARCHITECTURAL SERVICES

Client MR A ALESHI	Project PROPOSED SINGLE STOREY EXTENSION	Scale As indicated	Date 03/12/13	Drawn MP
Drawing title EXISTING FLOOR PLANS	Project Address 36 GREIG STREET INVERNESS	Job No. 0975	Drwg No. B113	Revision B



SIDE ELEVATION
1 : 100





REAR ELEVATION
1 : 100




Highplans
ARCHITECTURAL SERVICES

Client MR A ALESHI	Project PROPOSED SINGLE STOREY EXTENSION	Scale 1 : 100	Date 03/12/13	Drawn MP
Drawing title EXISTING VIEWS	Project Address 36 GREIG STREET INVERNESS	Job No. 0975	Drwg No. B114	Revision B

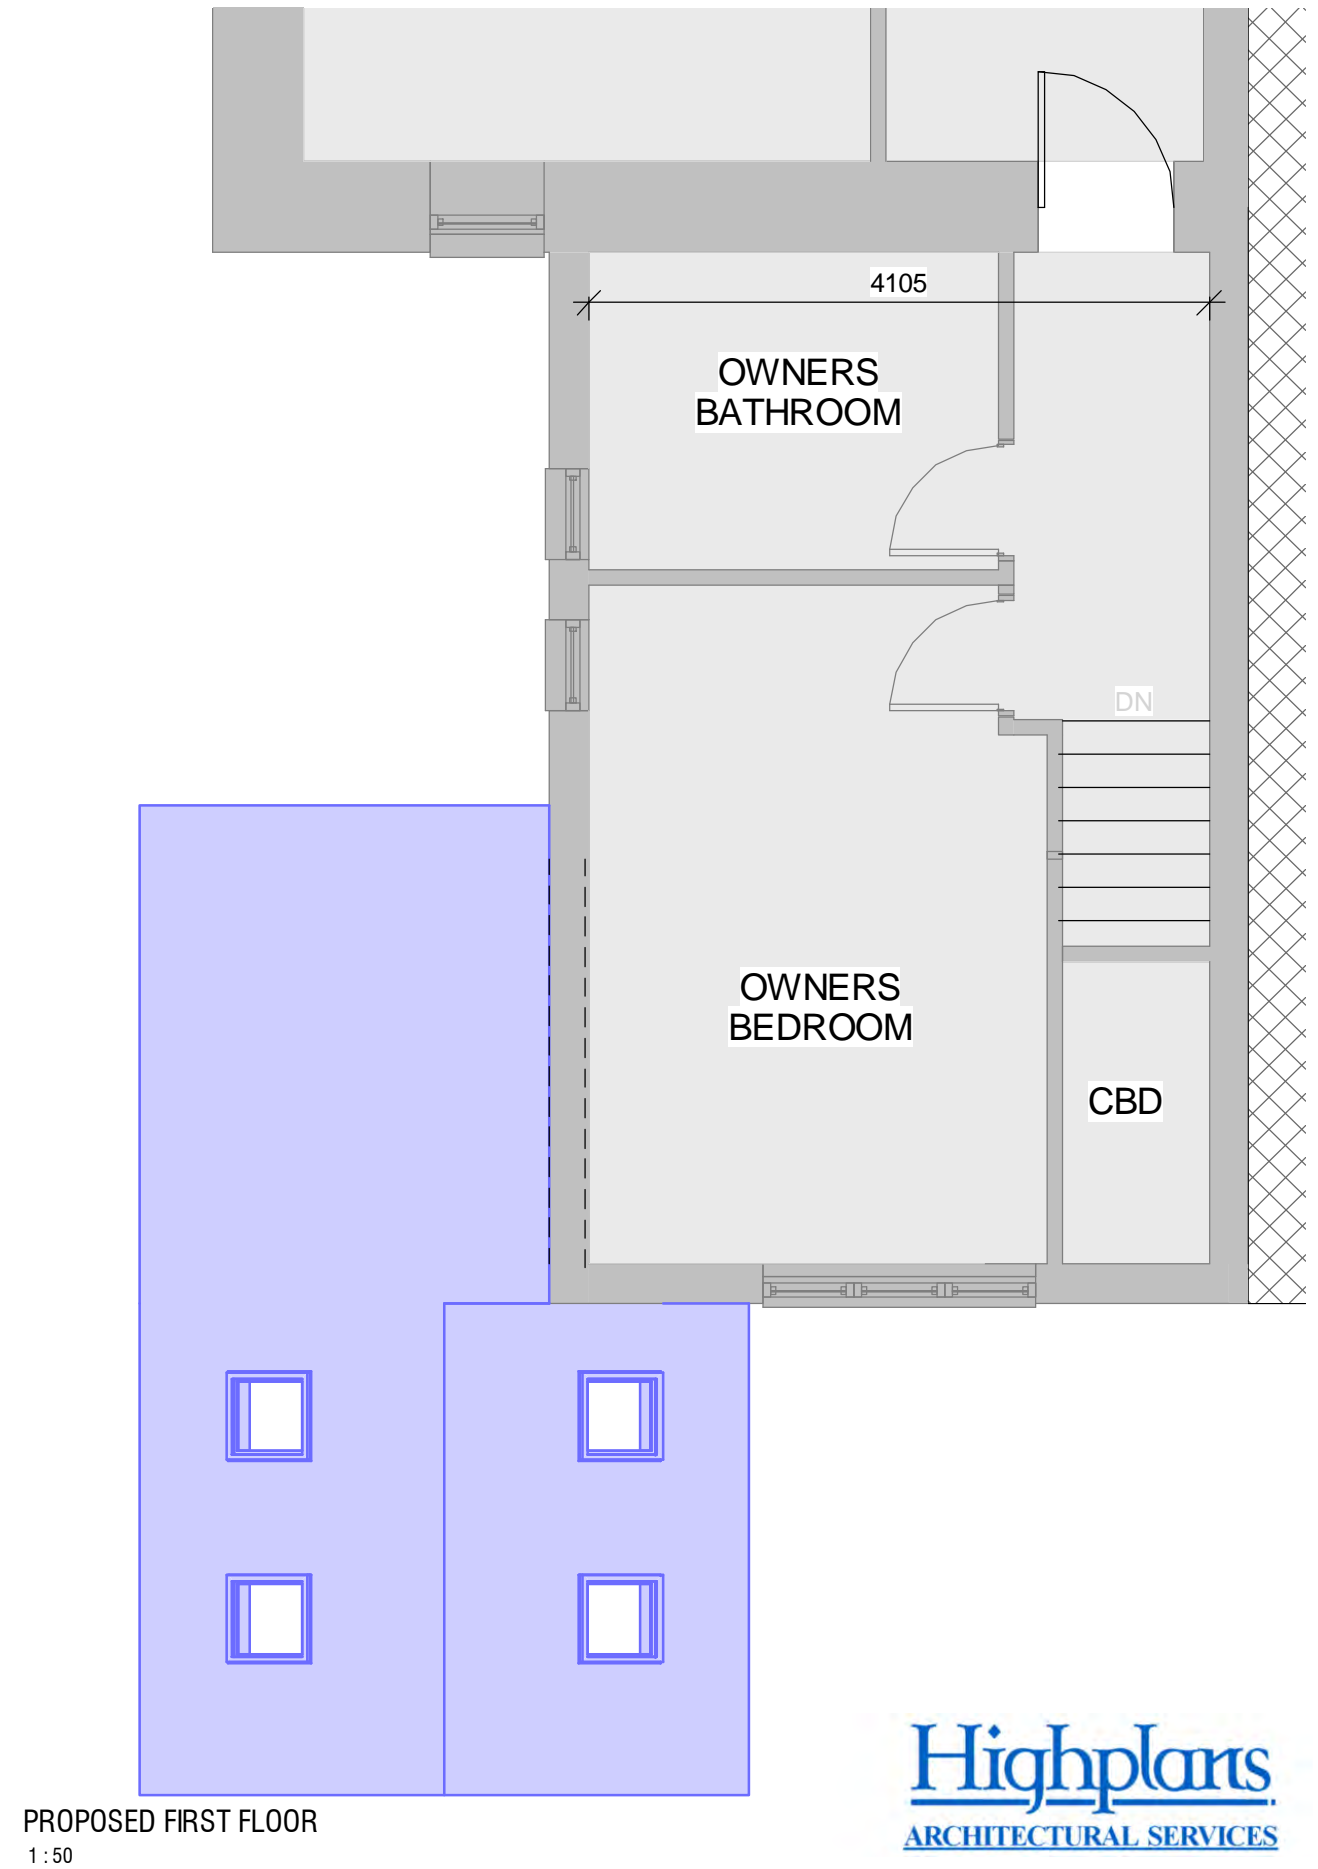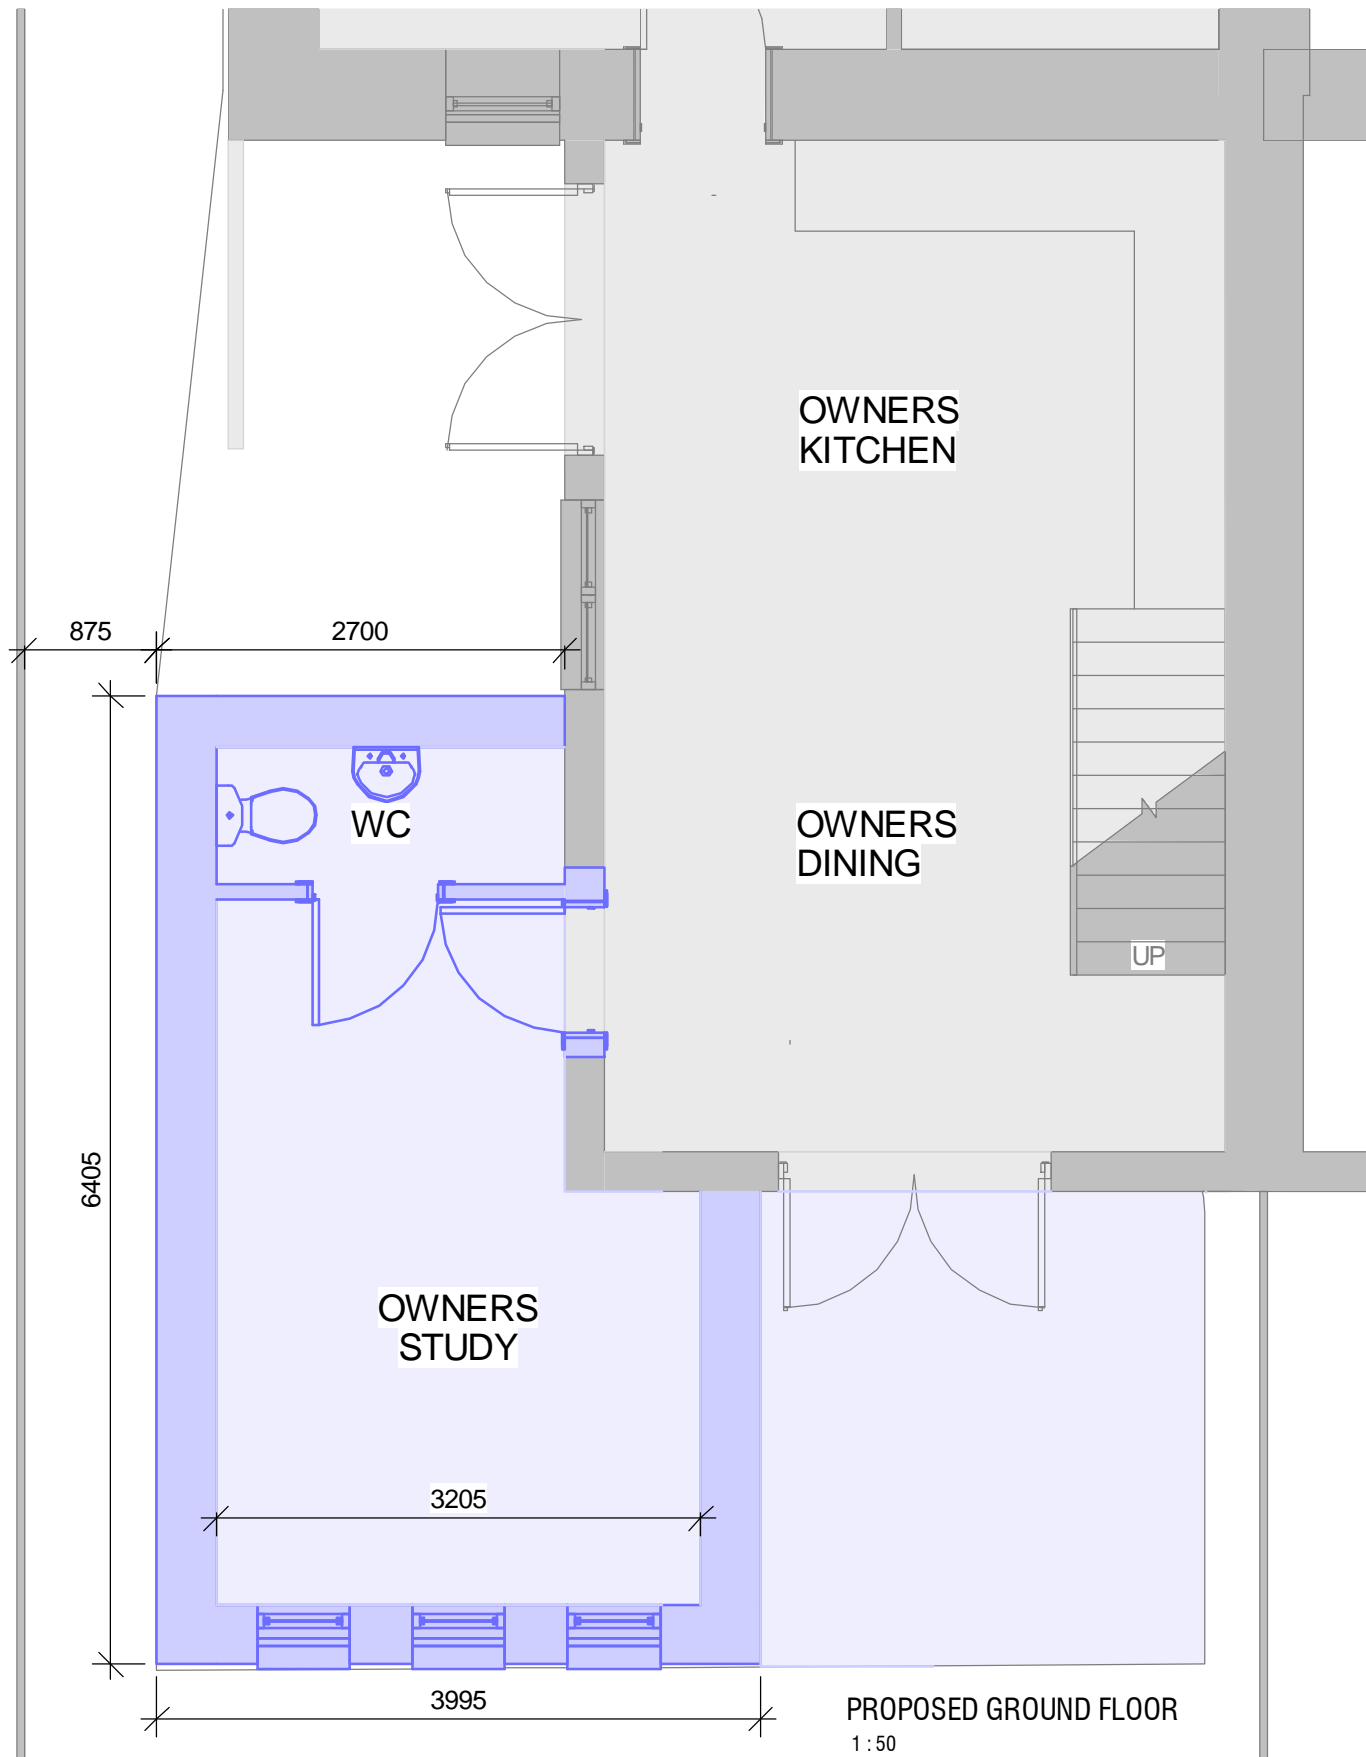


Highplans
ARCHITECTURAL SERVICES


Client MR A ALESHI	Project PROPOSED SINGLE STOREY EXTENSION	Scale 1 : 50	Date 03/12/13	Drawn MP
Drawing title PROPOSED PLANS	Project Address 36 GREIG STREET INVERNESS	Job No. 0975	Drwg No. B115	Revision B

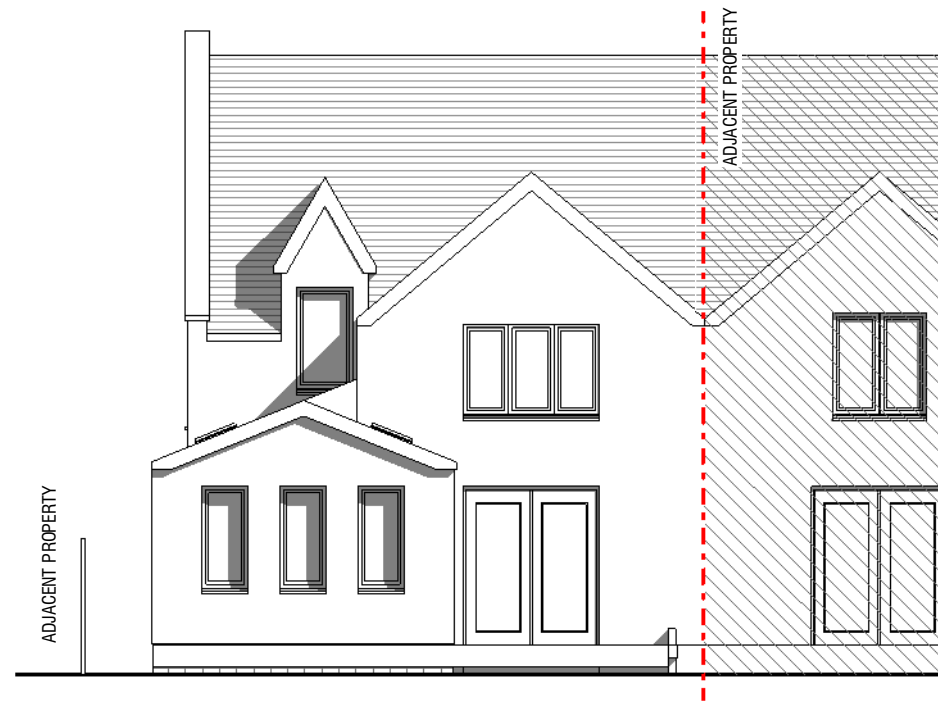

PROPOSED REAR ELEVATION
1:100

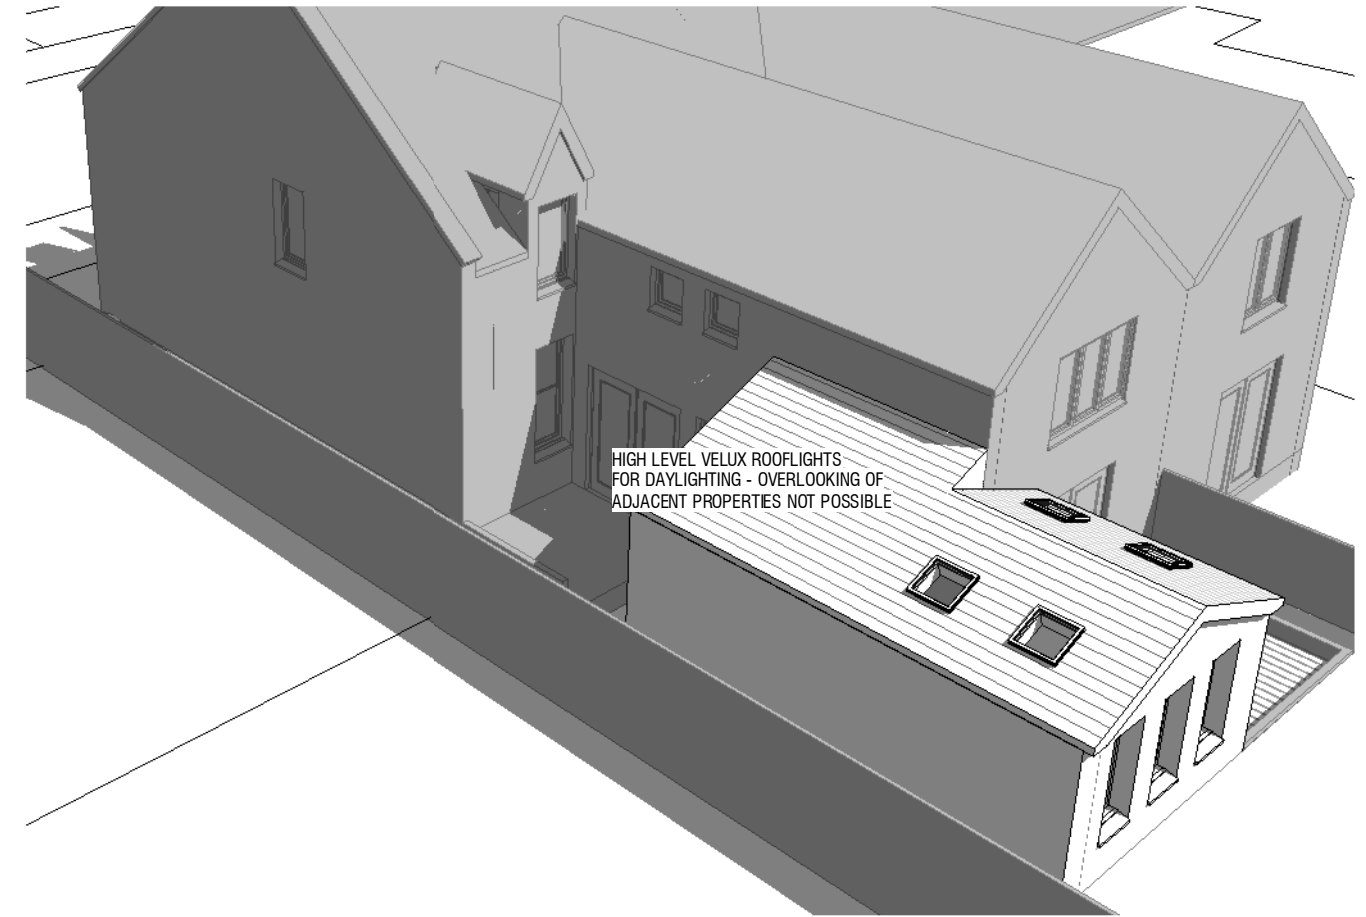

PROPOSED SIDE ELEVATION
1:100

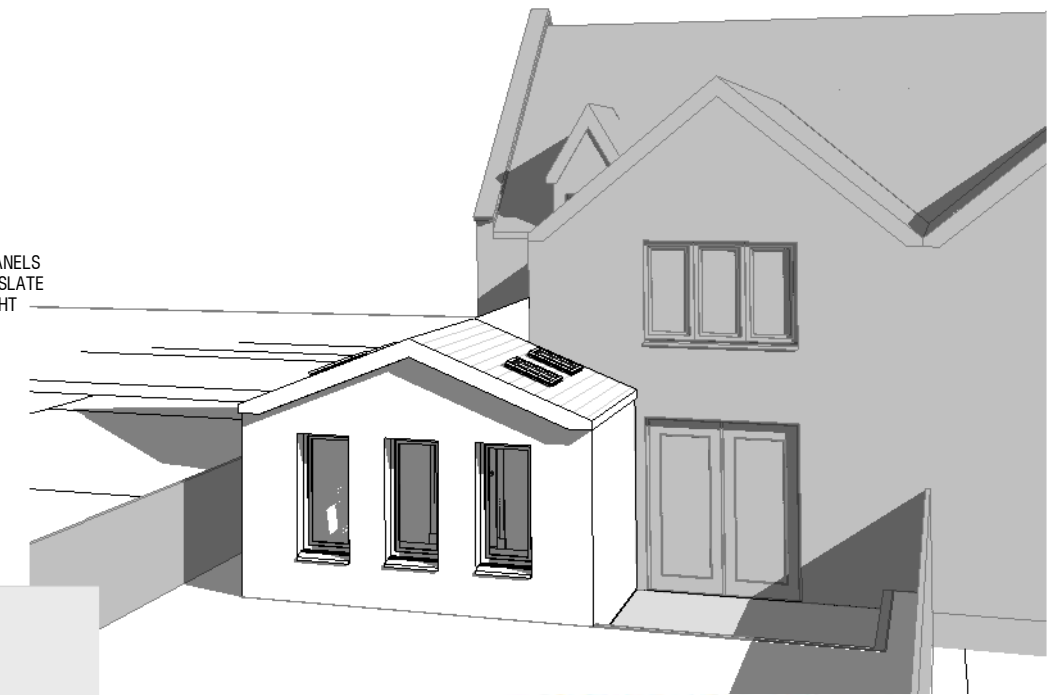

Highplans
ARCHITECTURAL SERVICES

Client MR A ALESHI	Project PROPOSED SINGLE STOREY EXTENSION	Scale 1 : 100	Date MARCH 2013	Drawn MP
Drawing title PROPOSED VIEWS	Project Address 36 GREIG STREET INVERNESS	Job No. 0975	Drwg No. B116	Revision B