
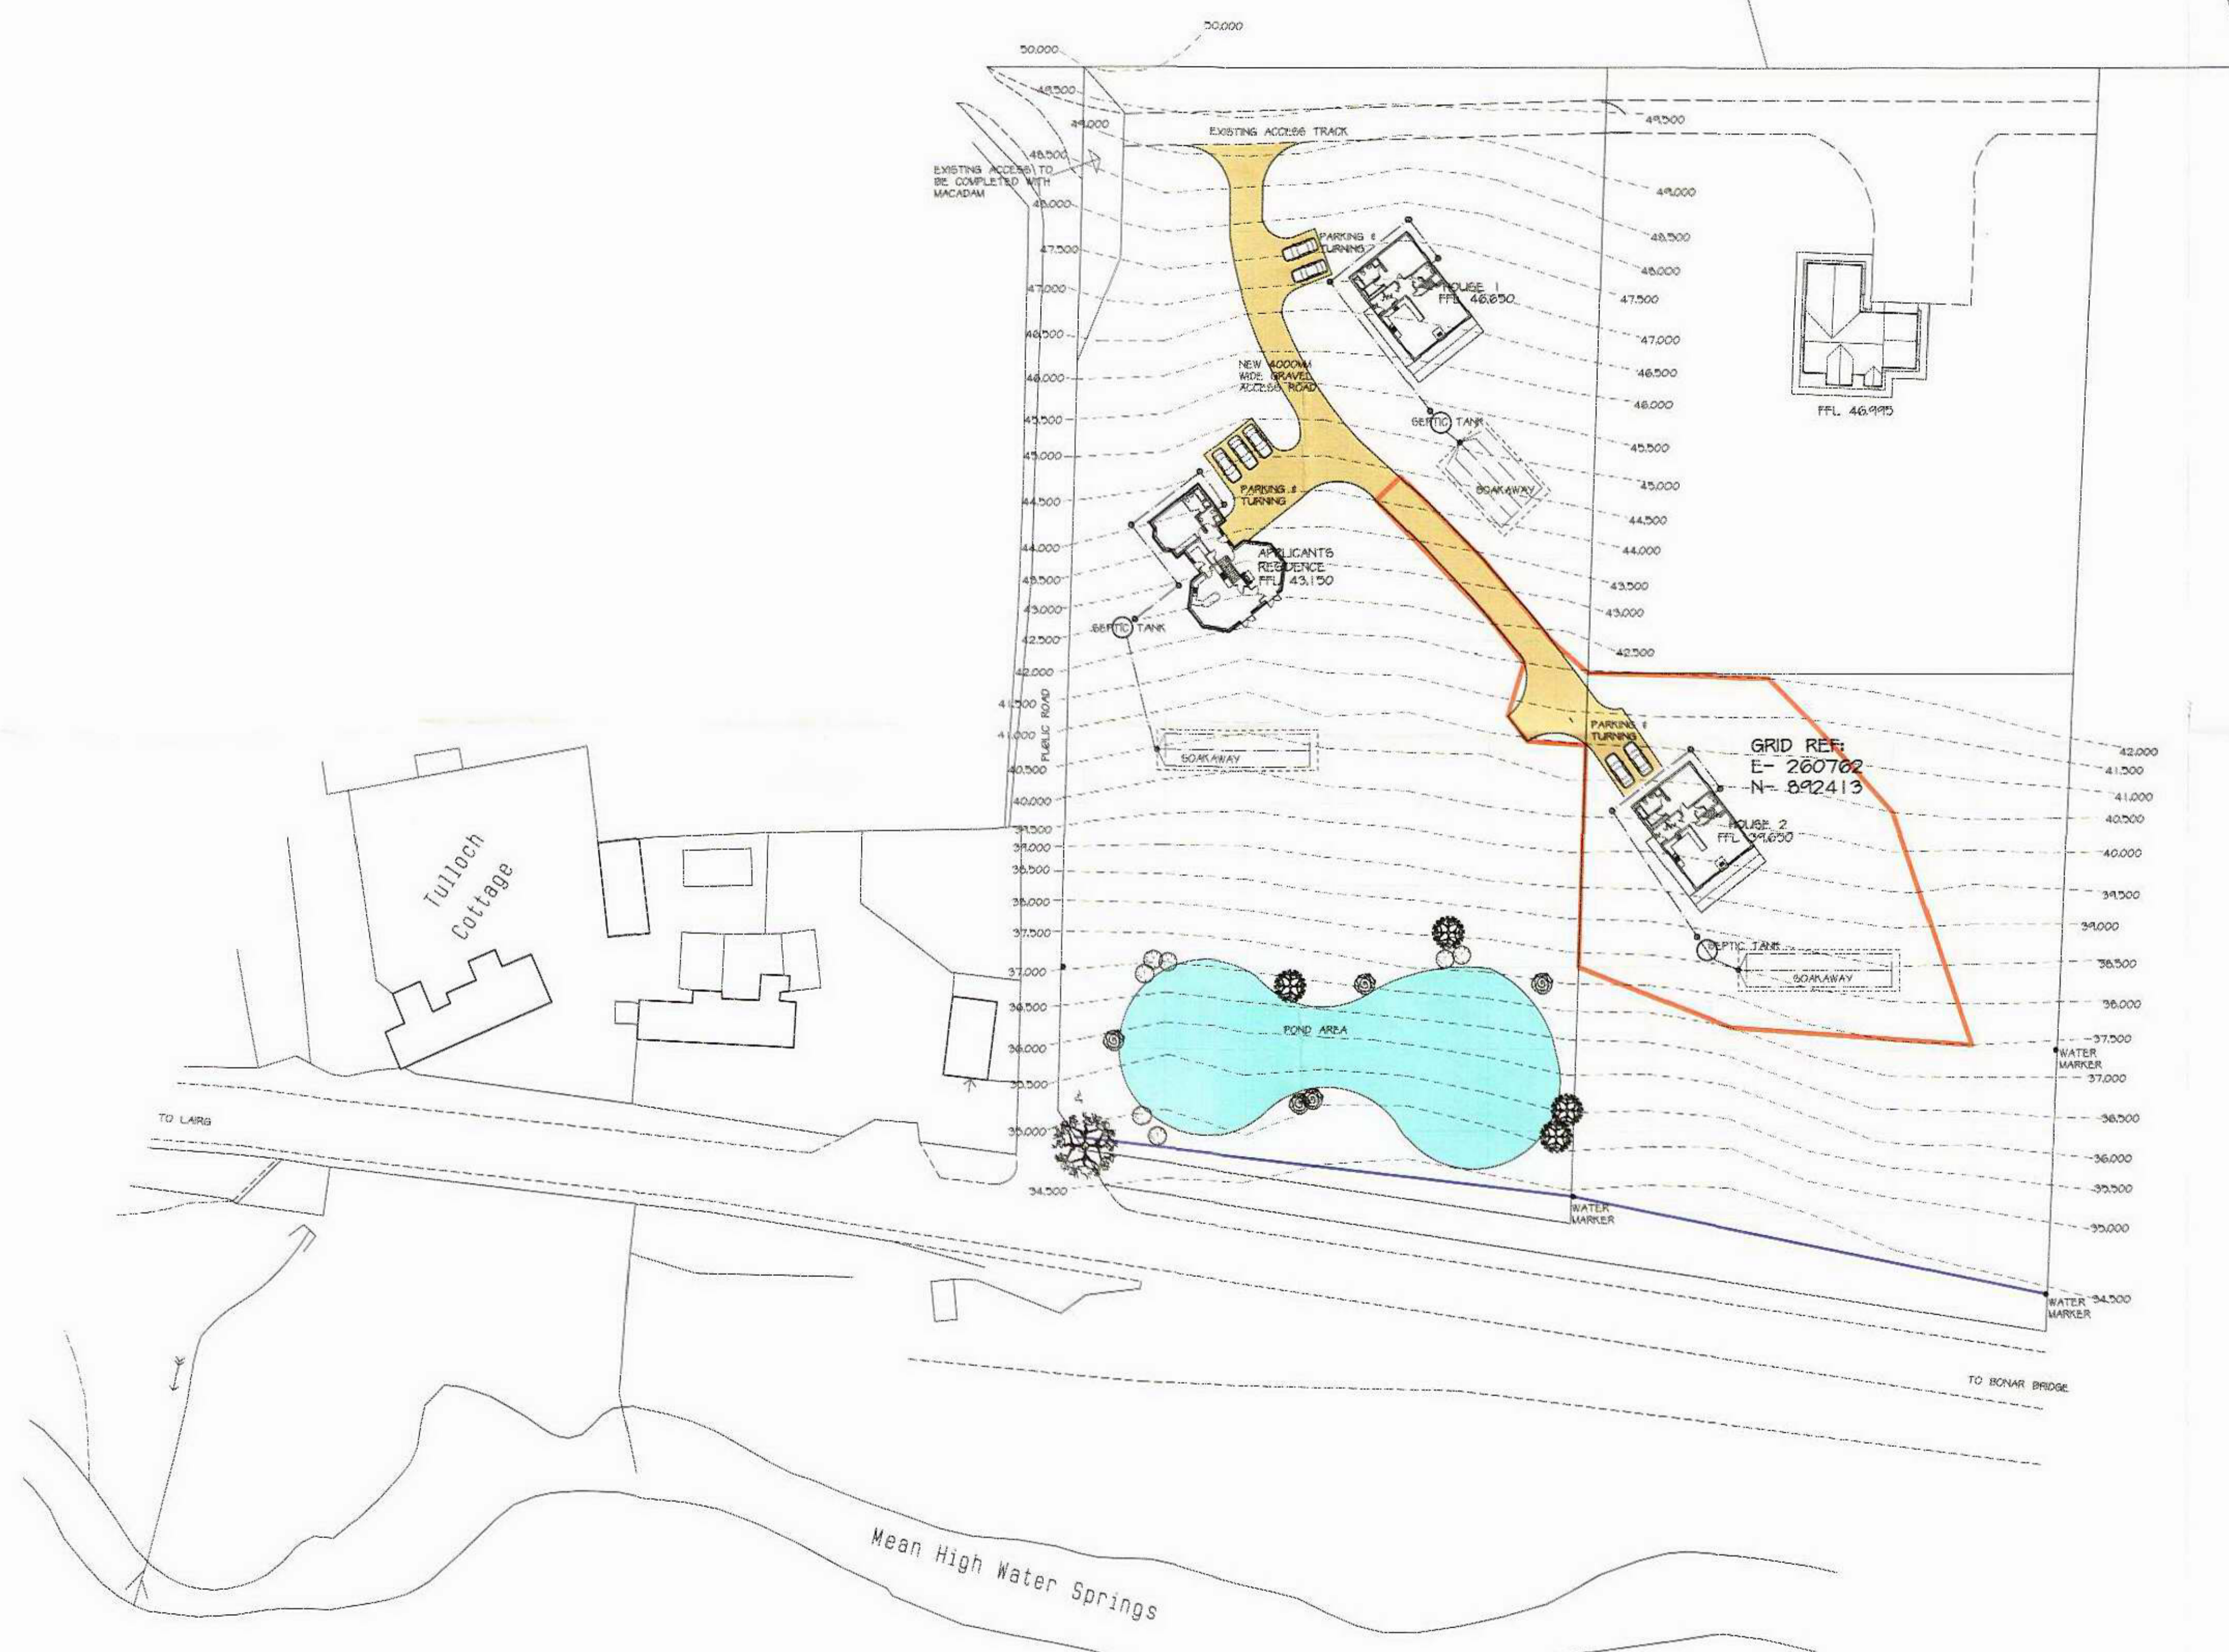


NORTH

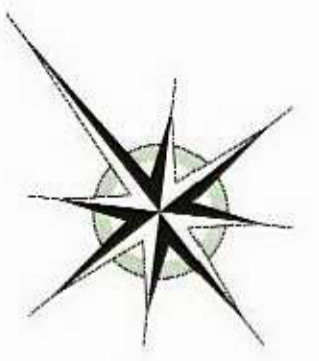

RECEIVED 12 APR 2010

**COLVIN DESIGNS**  
 Rosslyn Street  
 Brora  
 Sutherland Tel. 01408 621982  
 KW9 6NY Fax. 01408 622982  
 Mob. 07799 604650

PROPOSED DEVELOPMENT  
 AT TULLOCH,  
 BY-BONAR BRIDGE

Drawing  
 SITE PLAN

Scale	1:500	Drawn by	A.M.C
Date	3/3/10	Number	46/09/D(2)