



SECTION

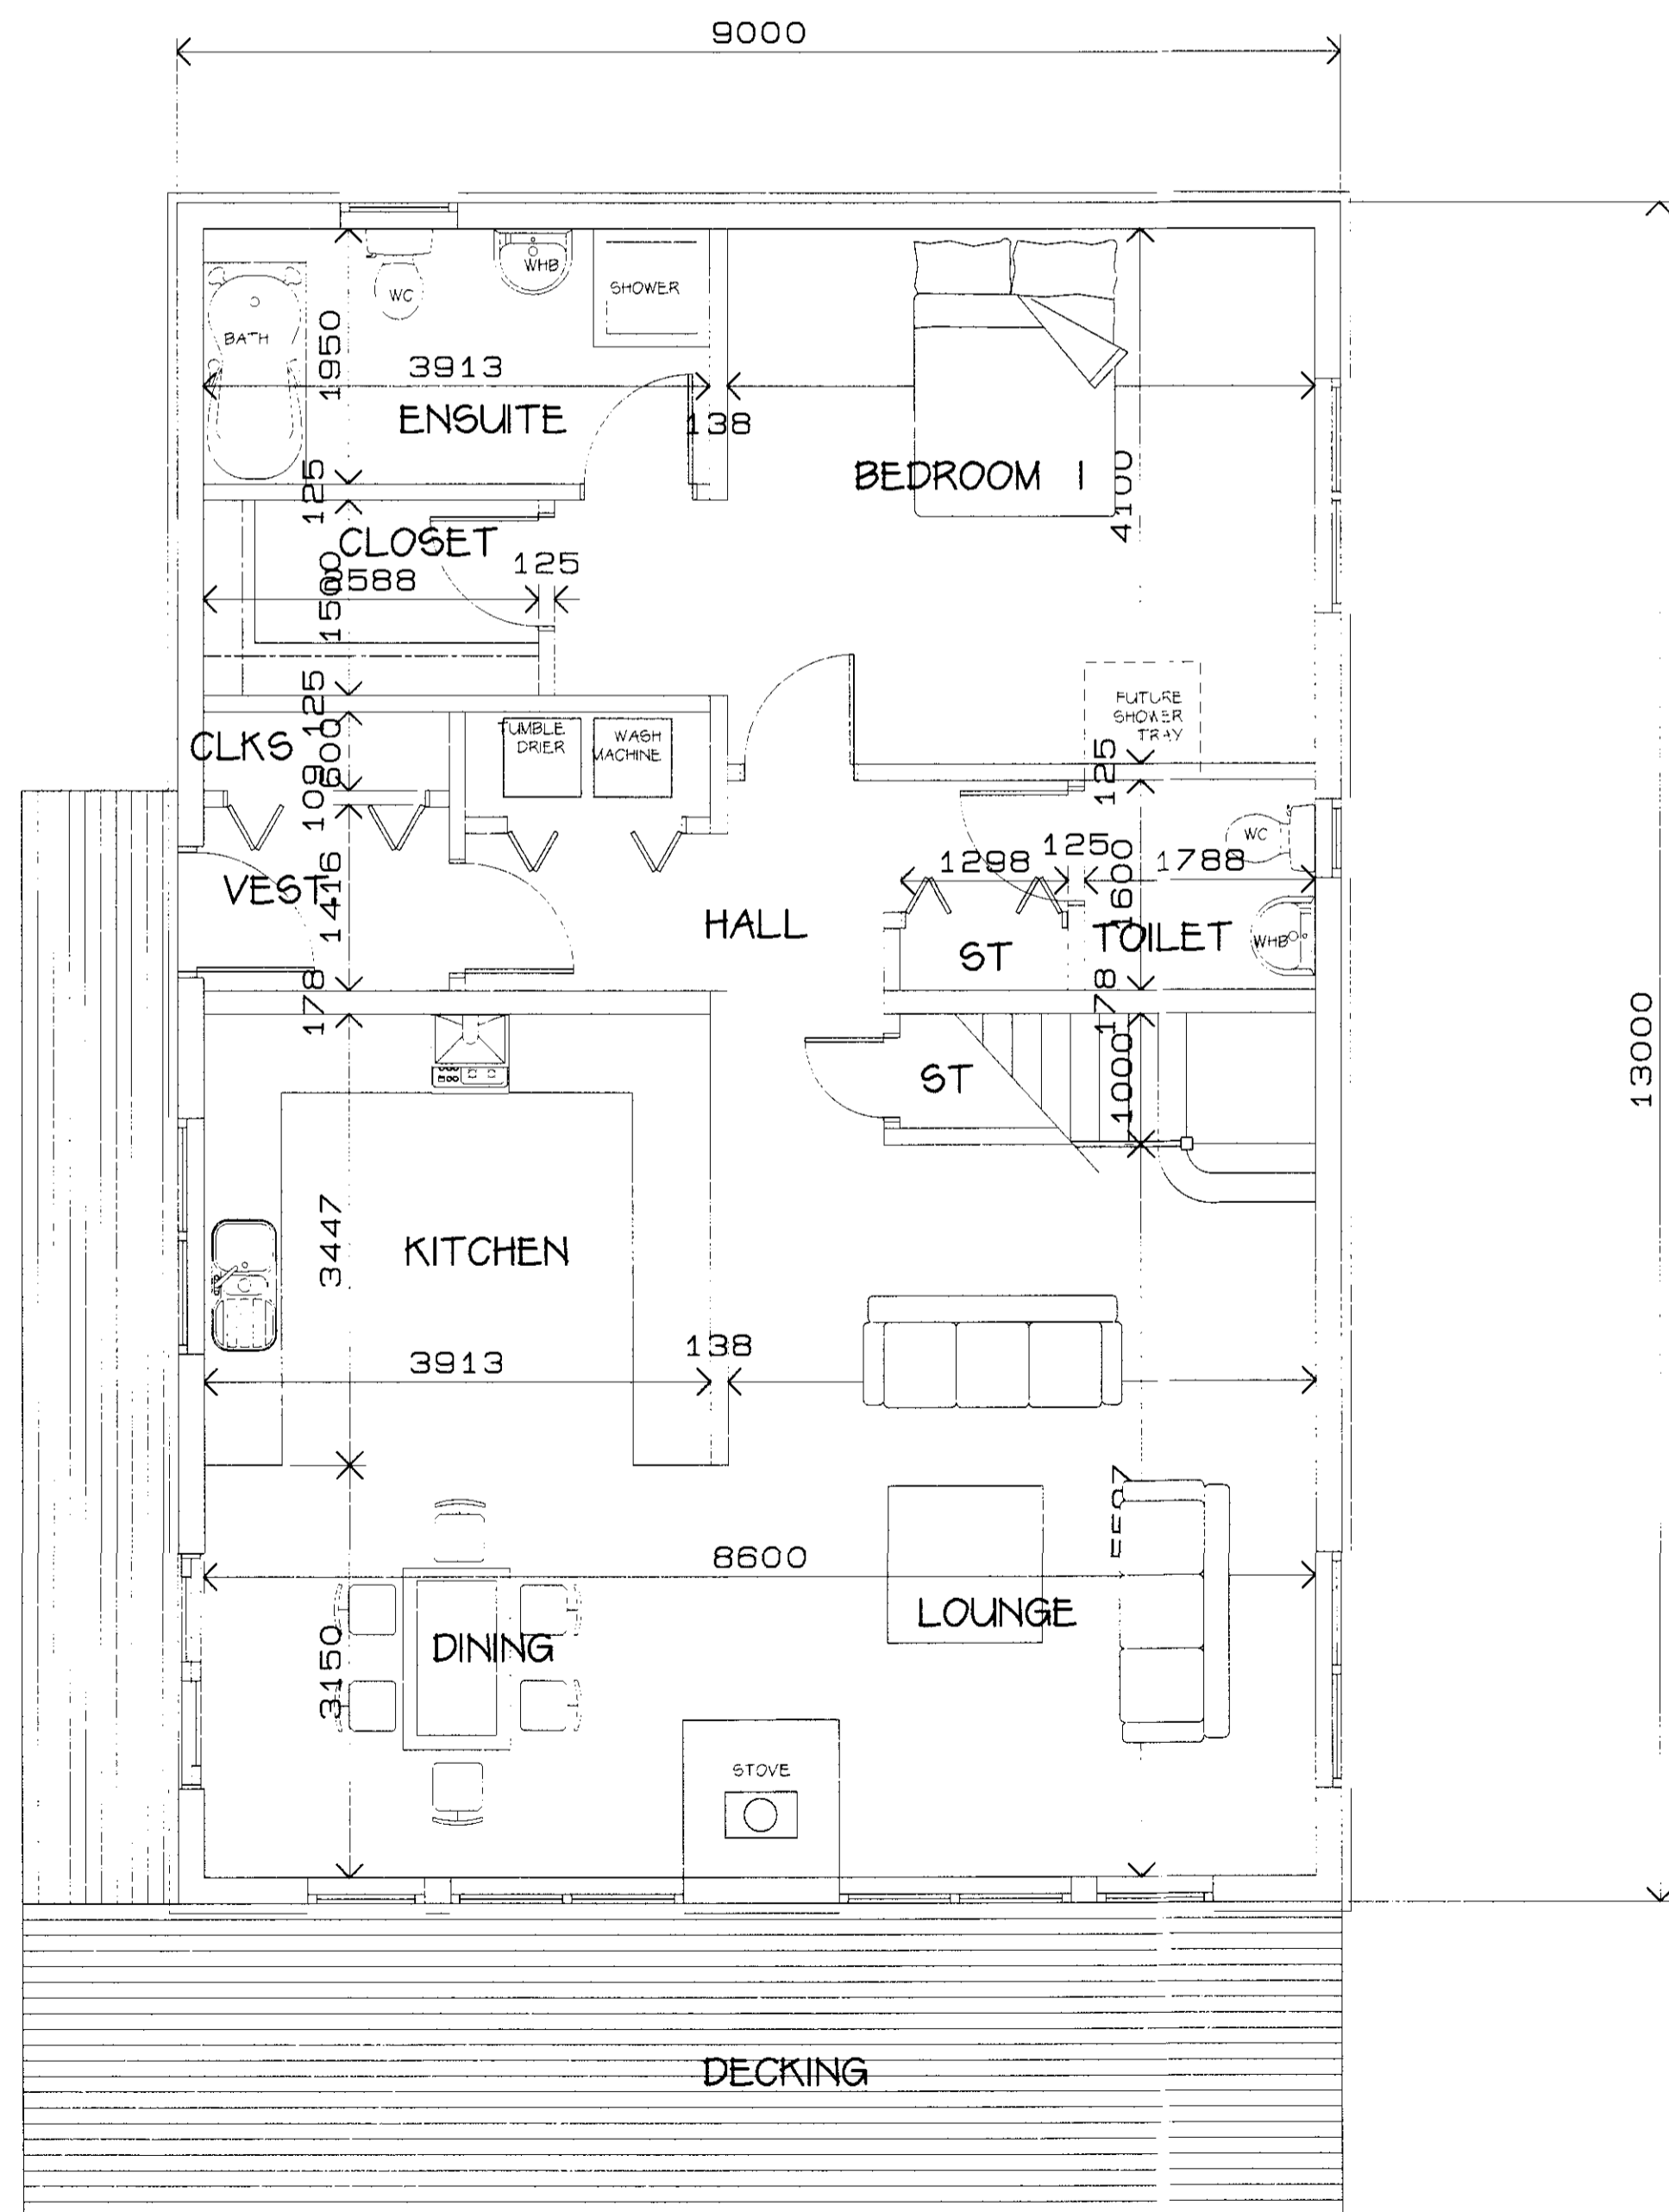

PROPOSED GROUND FLOOR PLAN

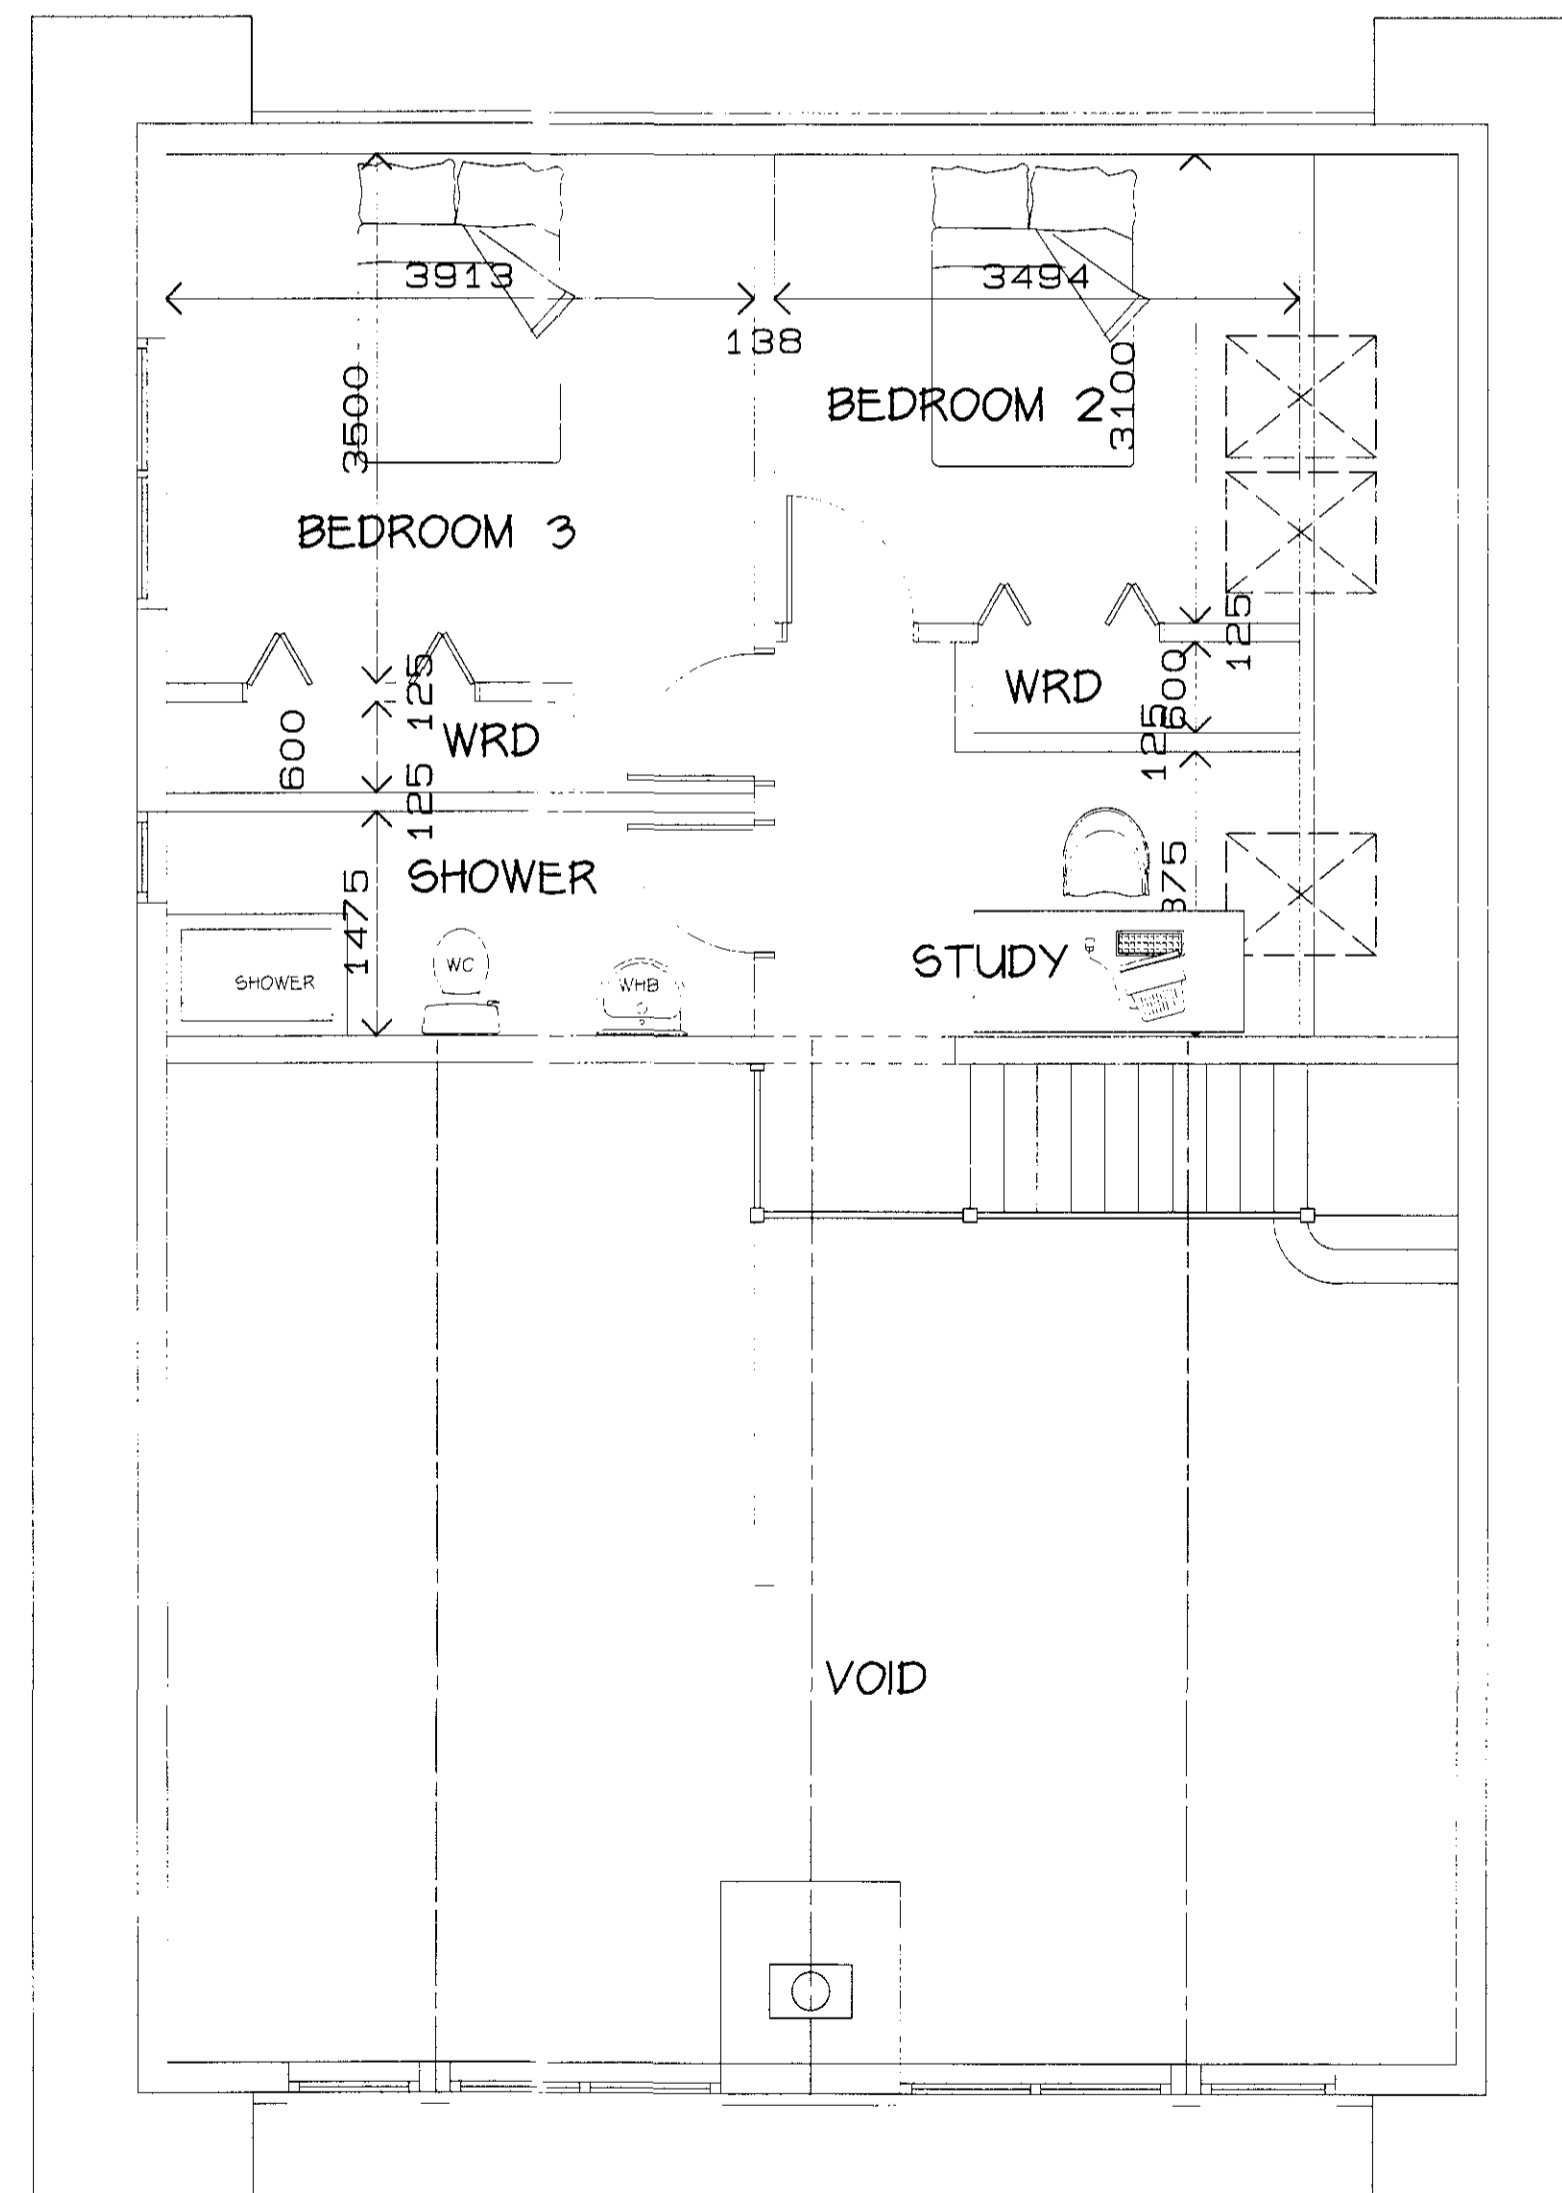

PROPOSED FIRST FLOOR PLAN

COLVIN DESIGNS

Roslyn Street

Brora

Sutherland Tel. 01408 621982

KW9 6NY Fax. 01408 622982

Mob. 07799 604650

Project
PROPOSED CHALET STYLE
HOUSE AT TULLOCH,
BY-BONAR BRIDGE

Drawing
PLAN & SECTION

Scale 1:50 Drawn by A.M.C

Date 30/12/09 Number 46/09/B