



SECTION

SECTION 1 - 1/2

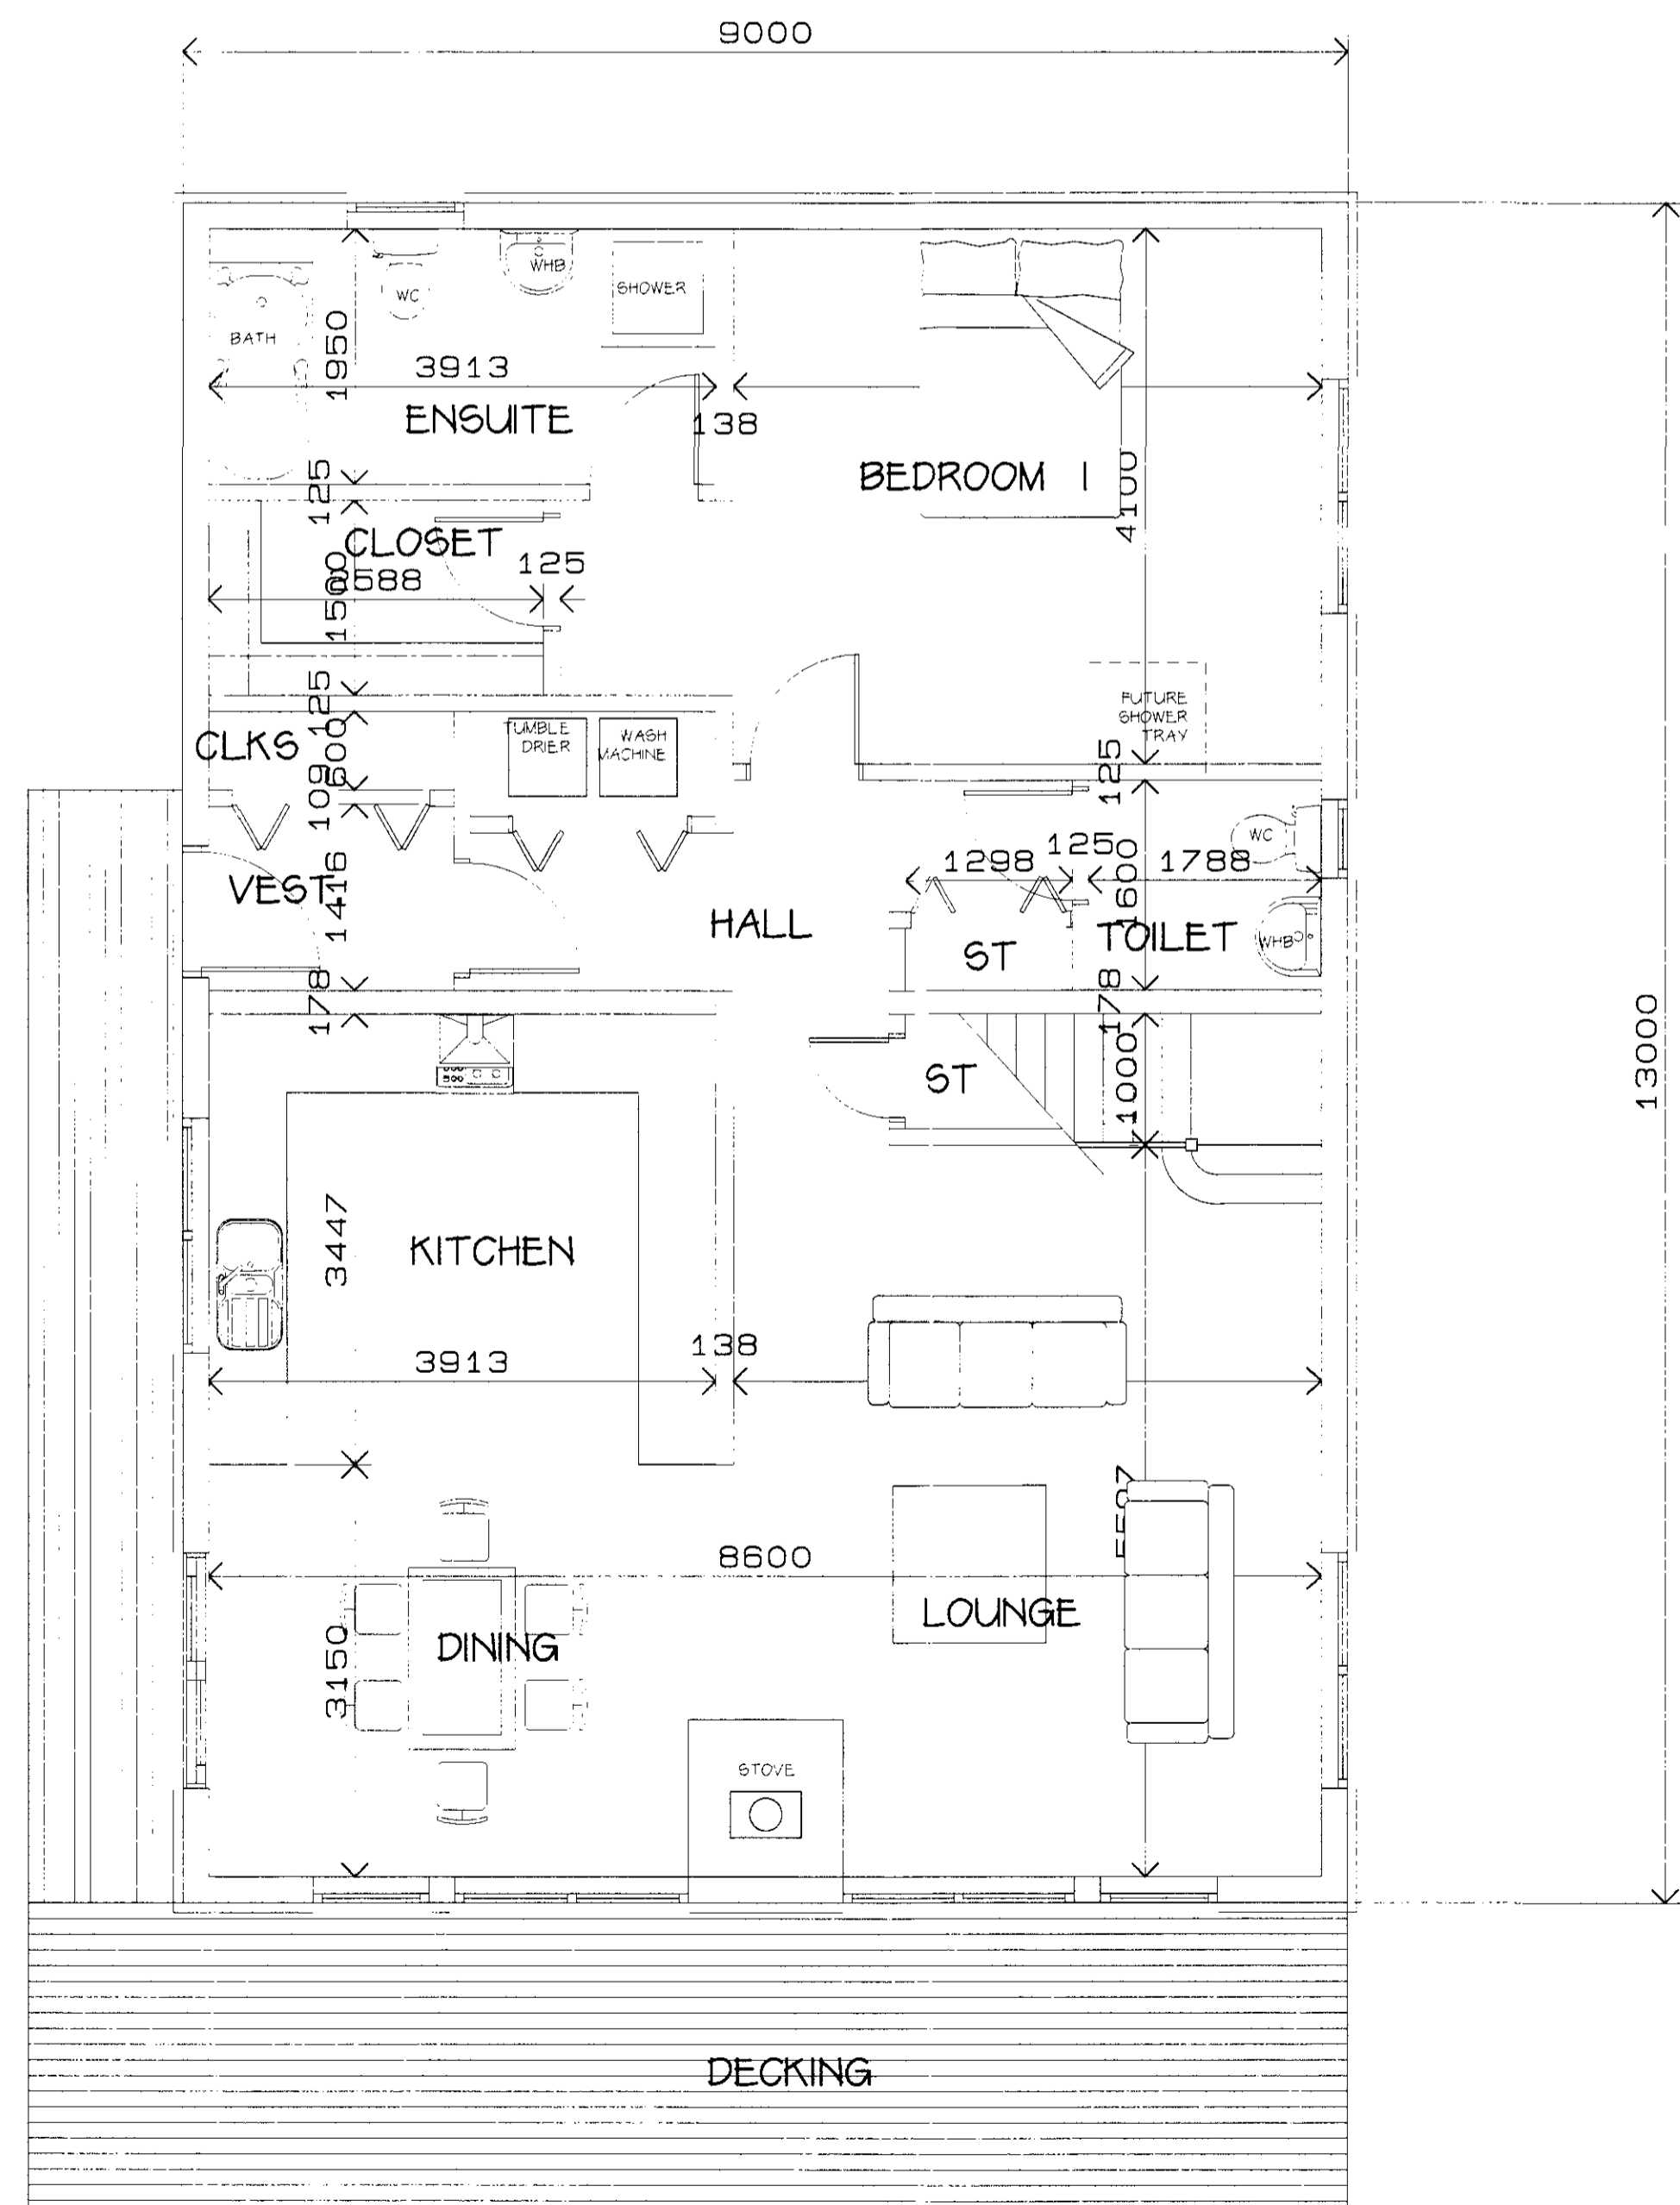

PROPOSED GROUND FLOOR PLAN

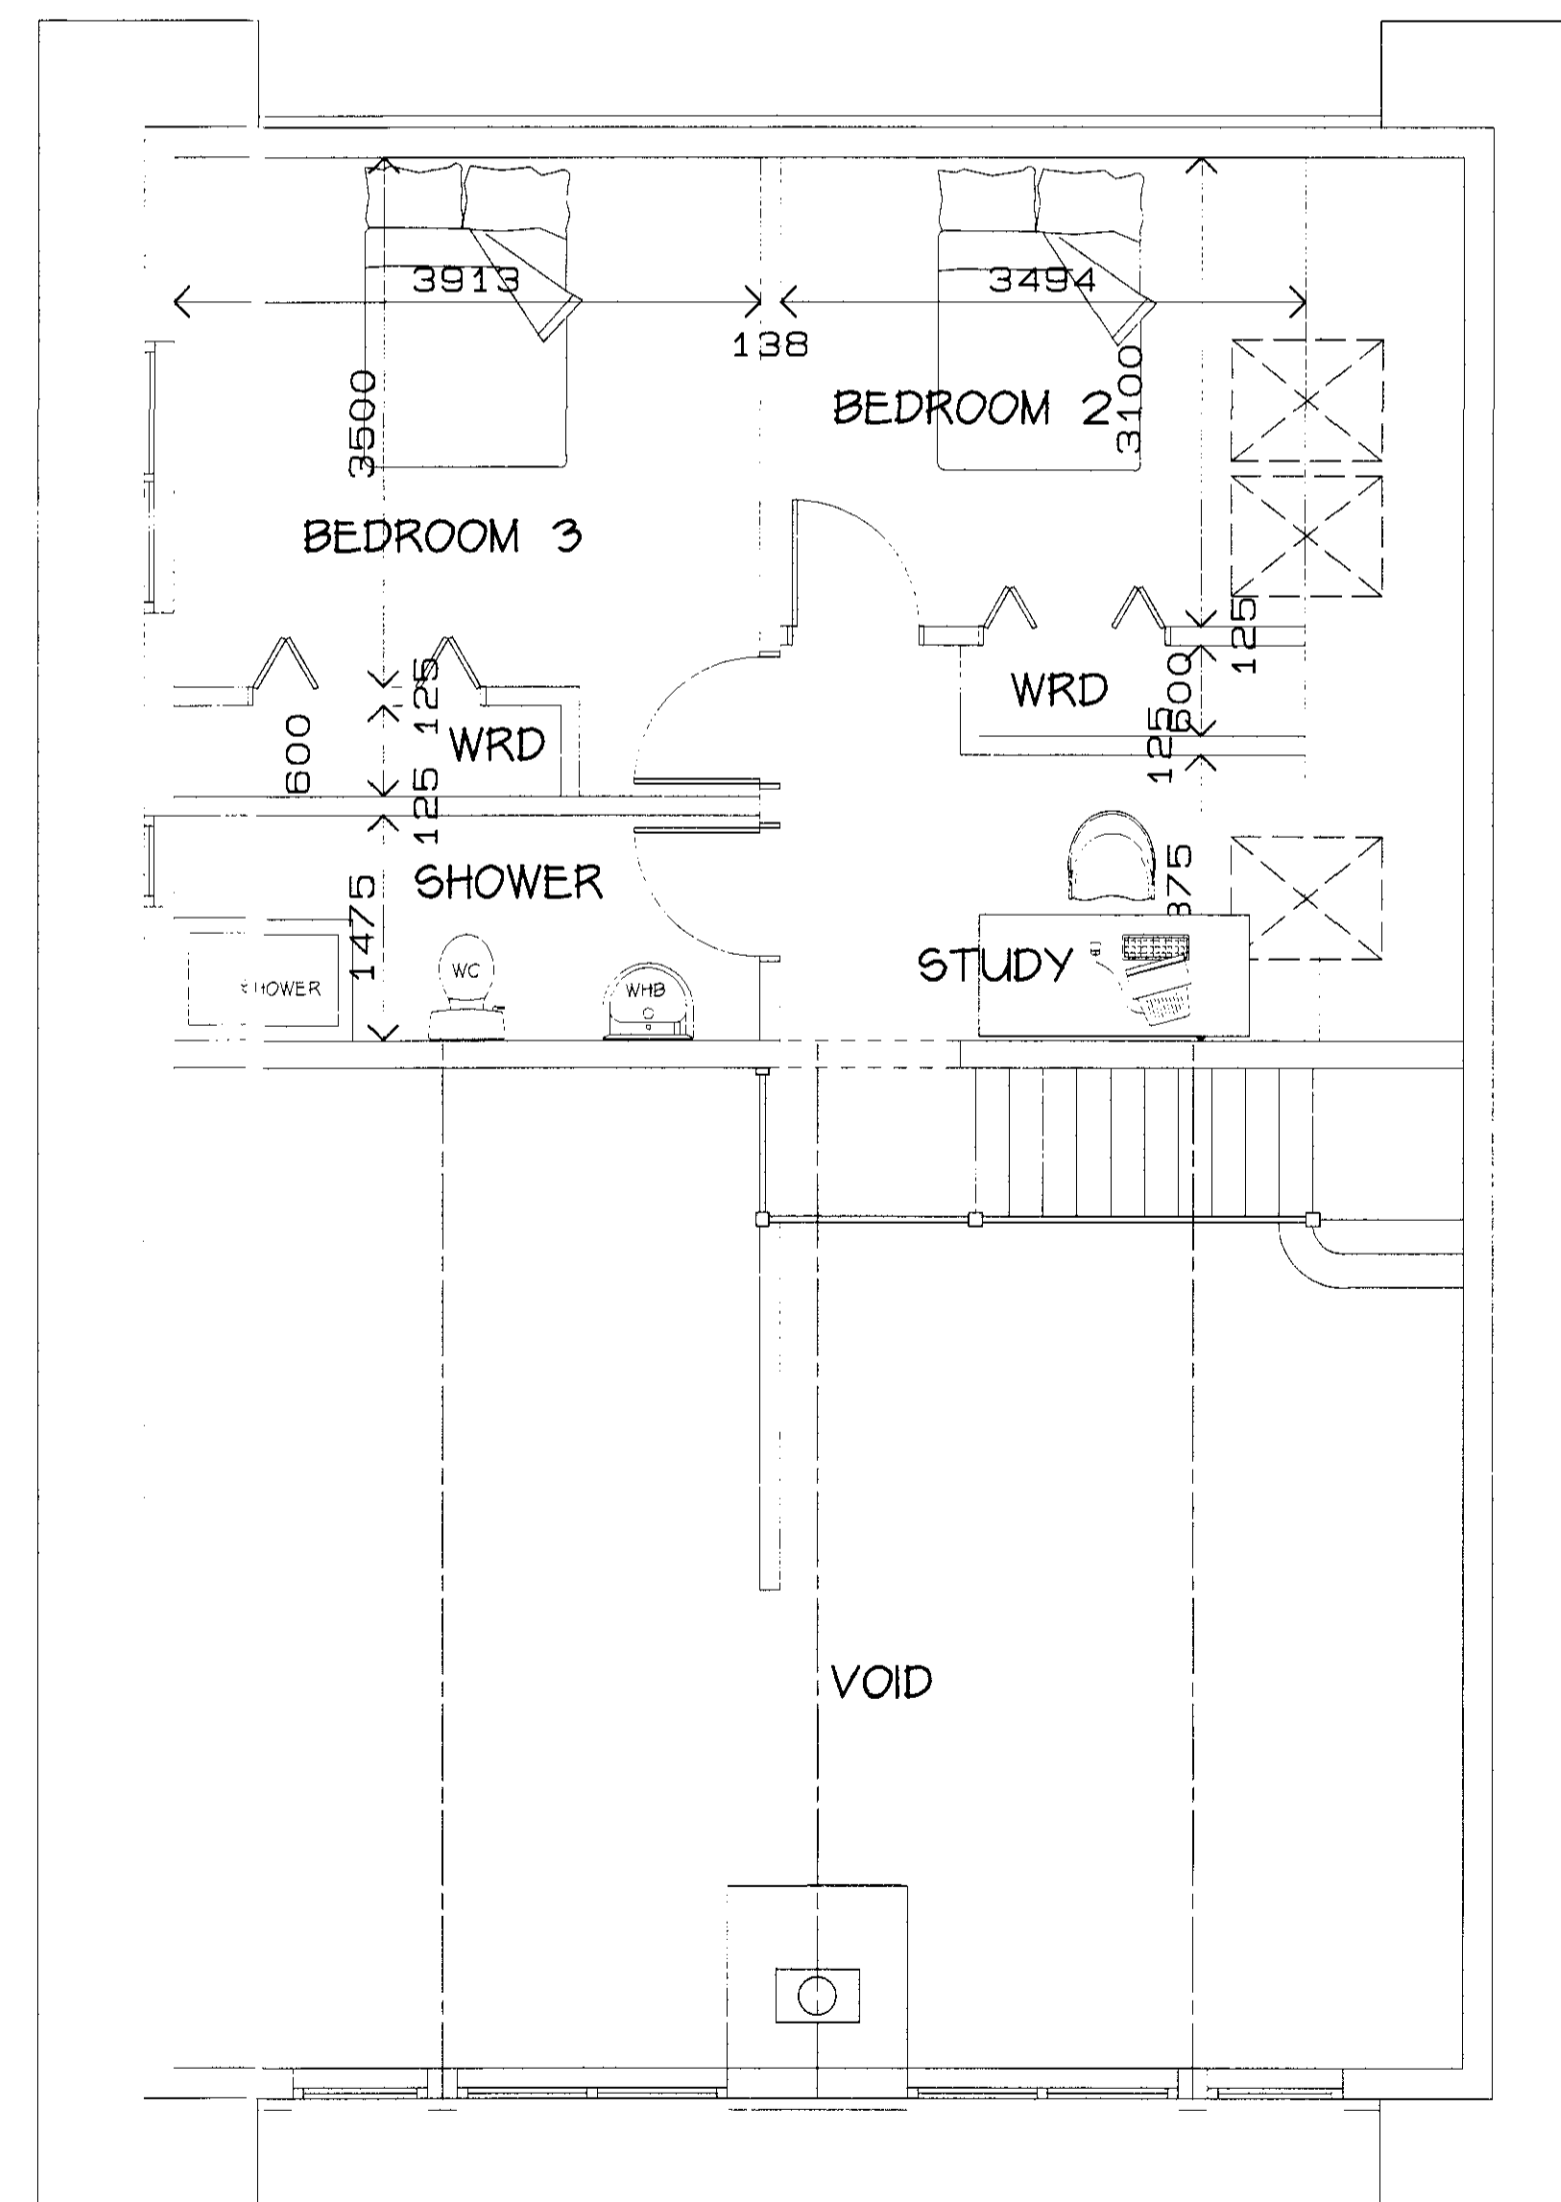

PROPOSED FIRST FLOOR PLAN

**COLVIN DESIGNS**  
 Rosslyn Street  
 Brora  
 Sutherland Tel. 01408 621982  
 KW9 6NY Fax. 01408 622982  
 Mob. 07799 604650

Project  
 PROPOSED CHALET STYLE  
 HOUSE AT TULLOCH,  
 BY-BONAR BRIDGE

Drawing  
 PLANS & SECTION

Scale	1:50	Drawn by	A.M.C
Date	30/12/09	Number	46/09/1/B