
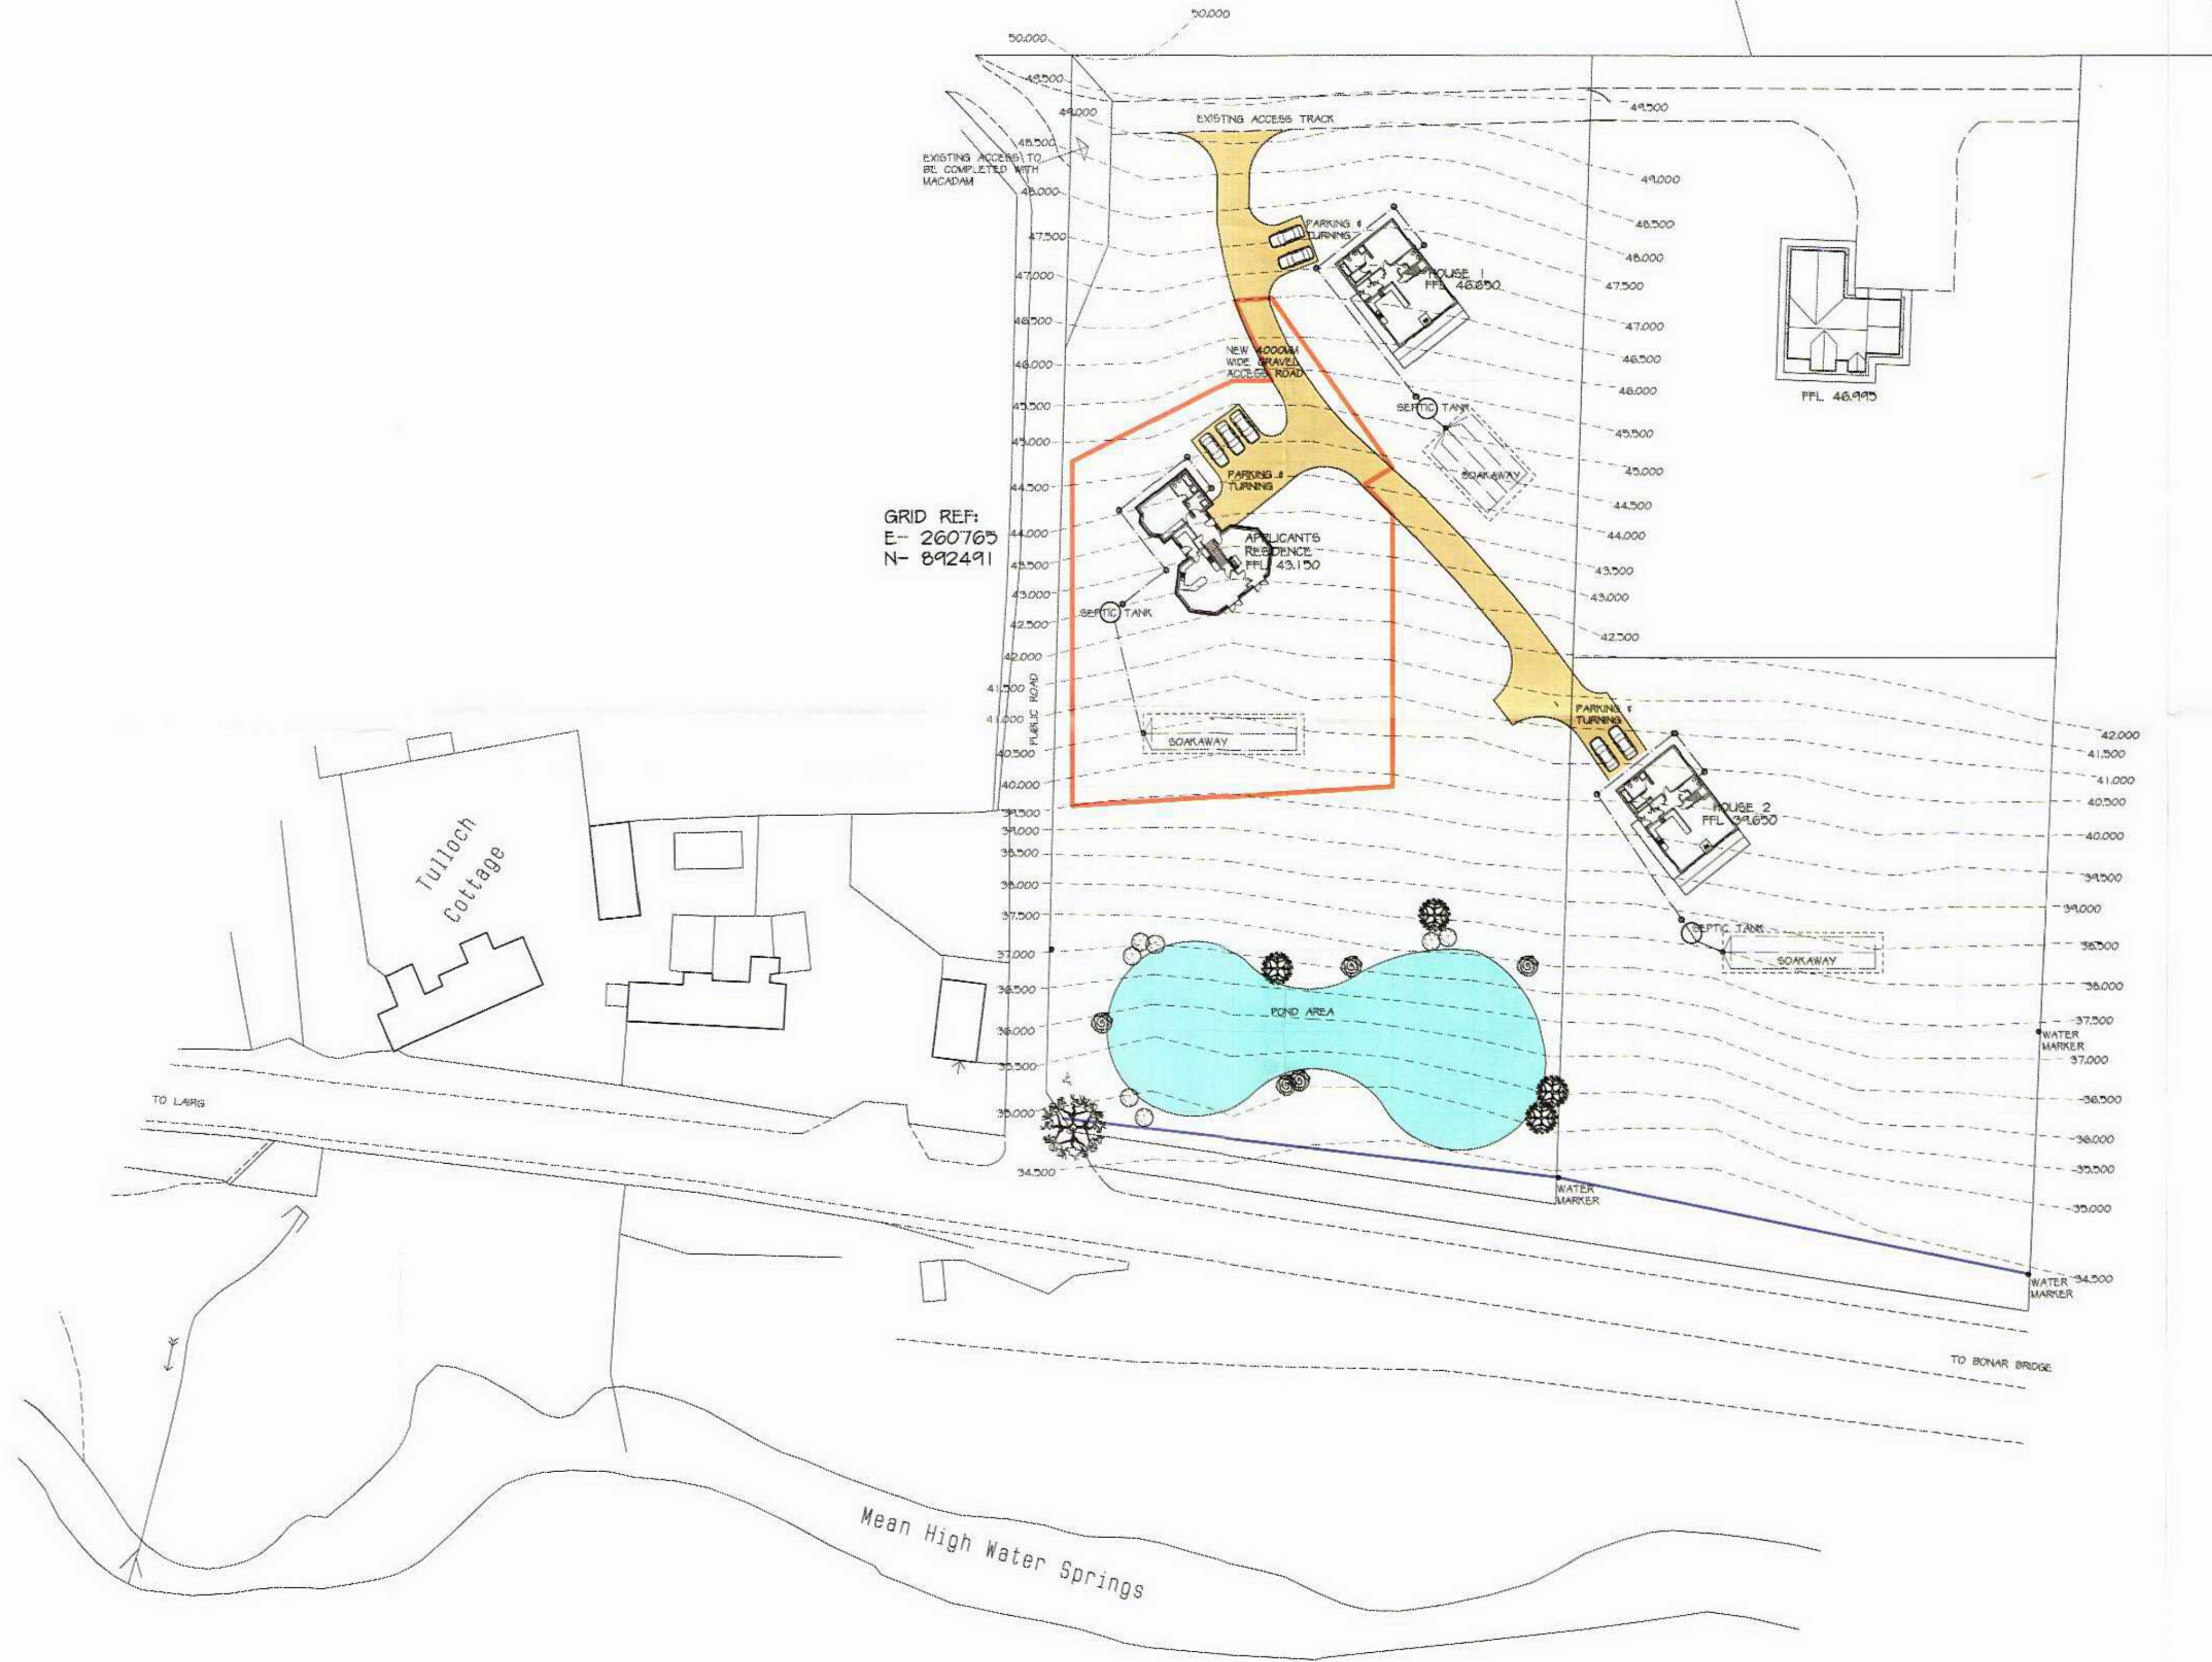


NORTH

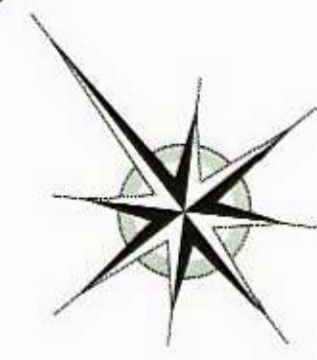

RECEIVED 12 APR 2010

COLVIN DESIGNS
 Rosslyn Street
 Brora
 Sutherland Tel. 01408 621982
 KW9 6NY Fax. 01408 622982
 Mob. 07799 604650

PROPOSED DEVELOPMENT
 AT TULLOCH,
 BY-BONAR BRIDGE

Drawing
 SITE PLAN

Scale	1:500	Drawn by	A.M.C
Date	3/3/10	Number	46/09/D