
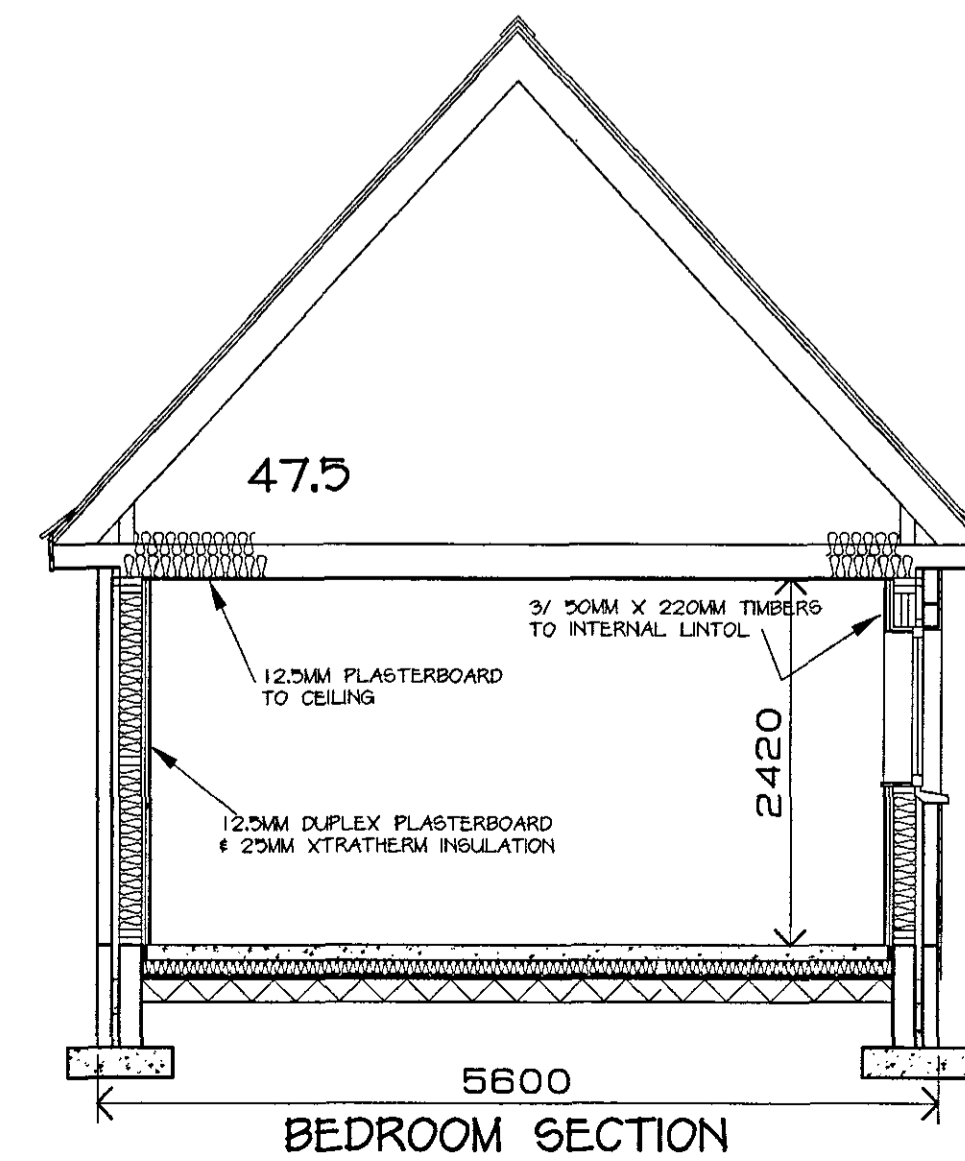


RECEIVED 12 APR 2010

PROPOSED GROUND FLOOR PLAN

PROPOSED FIRST FLOOR PLAN

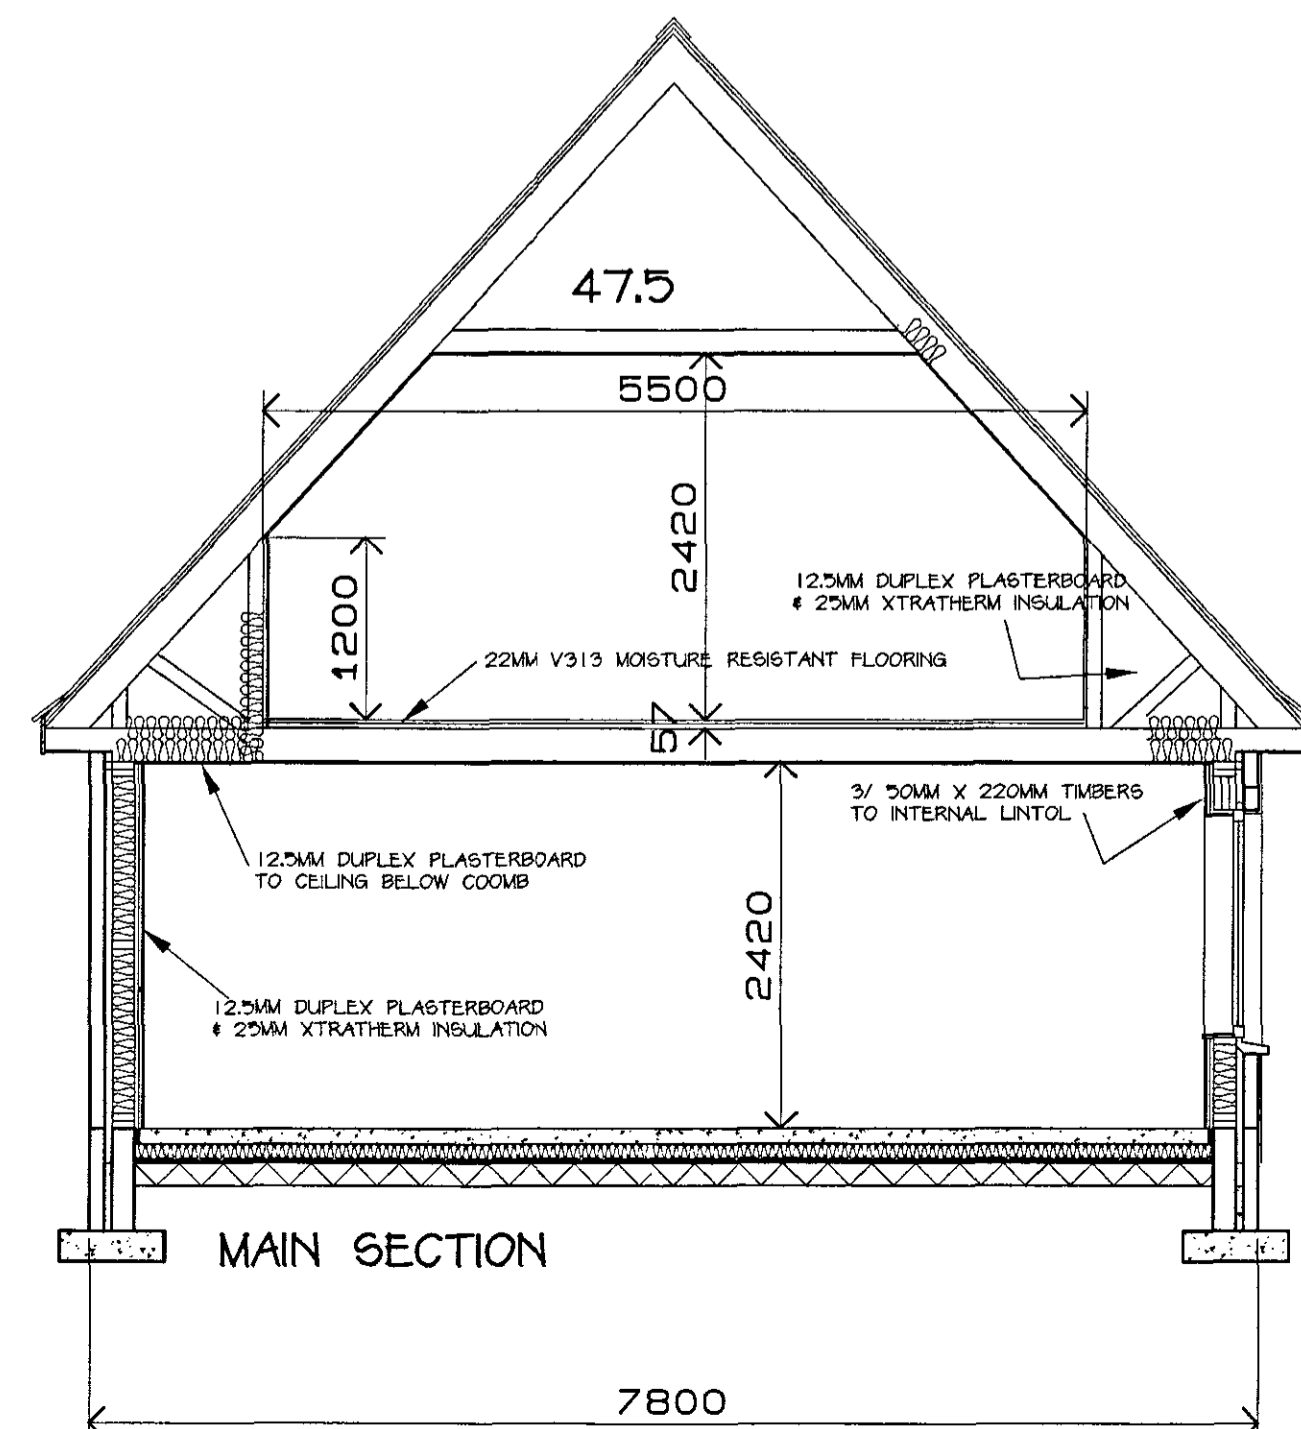

COLVIN DESIGNS

Rossllyn Street

Brora

Sutherland Tel. 01408 621982

KW9 6NY Fax. 01408 622982

Mob. 07799 604650

Project
PROPOSED HOUSE AT
TULLOCH, BY-BONAR BRIDGE
FOR MR & MRS CURRIER

Drawing
PLANS & SECTIONS

Scale 1:50 Drawn by A.M.C

Date 3/3/10 Number 46/091/A