

Location Plan 1:2500 - Grid Reference NH80527570
 © Crown Copyright 2009. All rights reserved. Licence number 100020449

Site Plan 1:500


AS AMENDED

RECEIVED 14 JUN 2010


Site Area - 1.99Ha

DALE Design Construction		Peter K. Dale Ltd. FOGO HOUSE, DUNS, BERWICKSHIRE, TD11 3RA Telephone: 01890 840234 Facsimile: 01890 840554	
REVISIONS		DATE	BY
A	1A Submission drawing to the Crofters Commission	30.03.2010	
B	Submission drawing for Planning Application	24.05.2010	
C	Site area amended	10.06.2010	
D			
E			
F			
G			
SCALE	DRAWN BY	REVISIONS	A B C D E F G
1:500	ABW		
	DATE	DRAWING No.	
	MARCH 2010	PKD093707/1C	


PROPOSED POTATO STORAGE BUILDINGS ON BEHALF OF CRUDIE FARMS AT ARABELLA BY TAIN, IV19 1QL

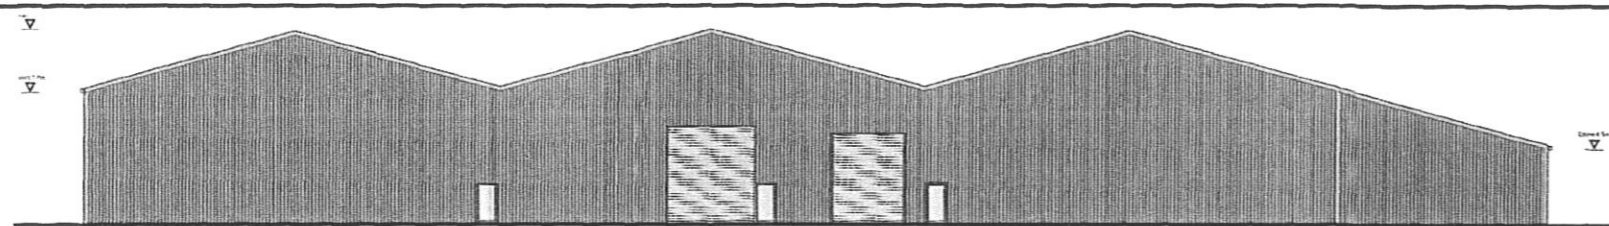


South East Elevation

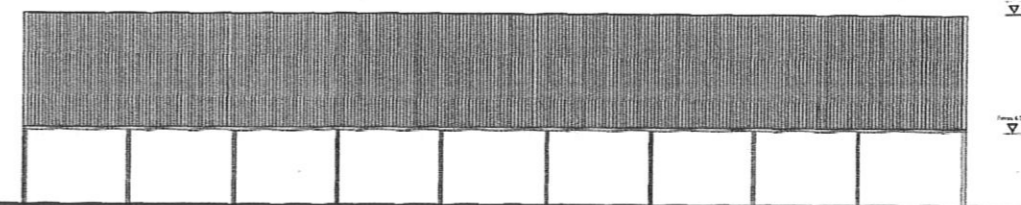


North East Elevation

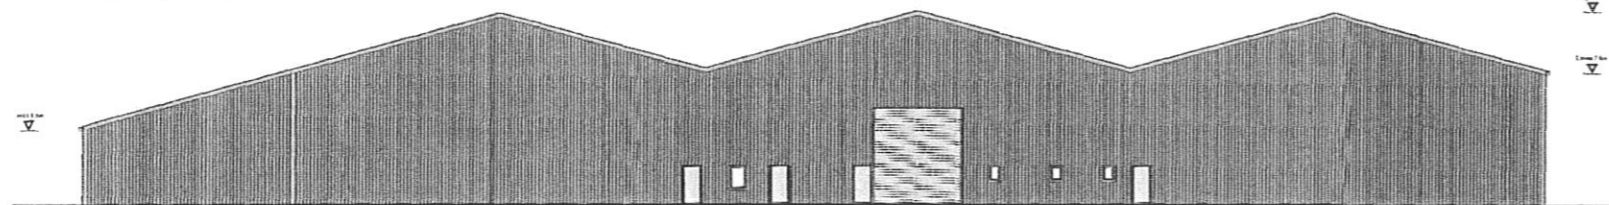




North West Elevation

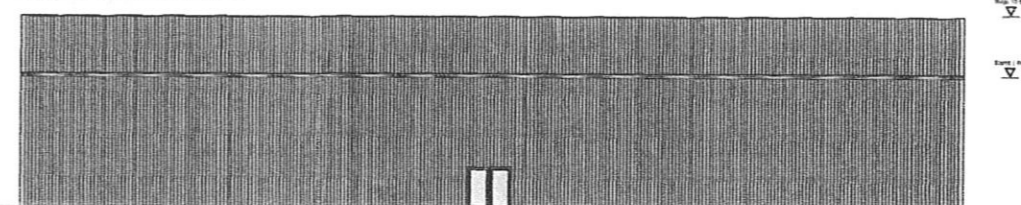

South West Elevation

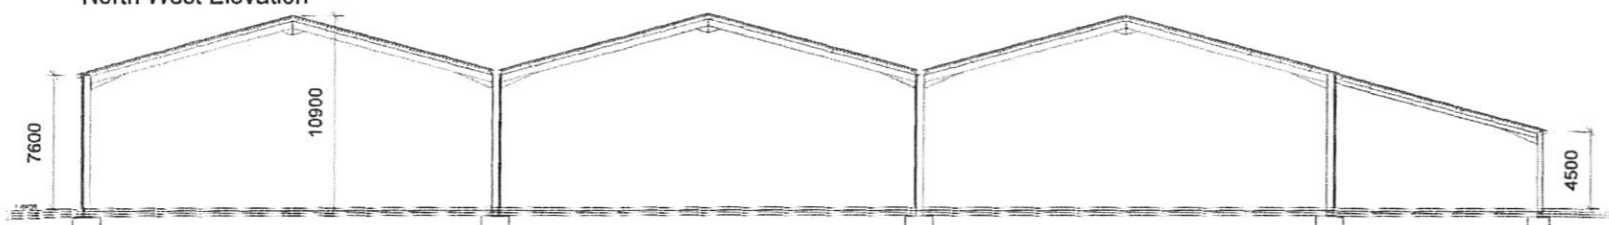

Typical Section

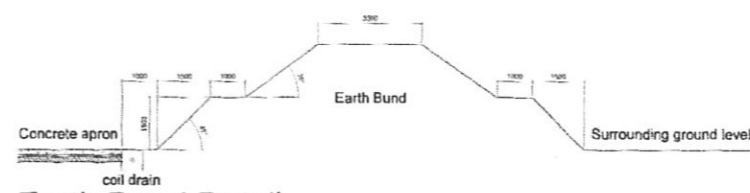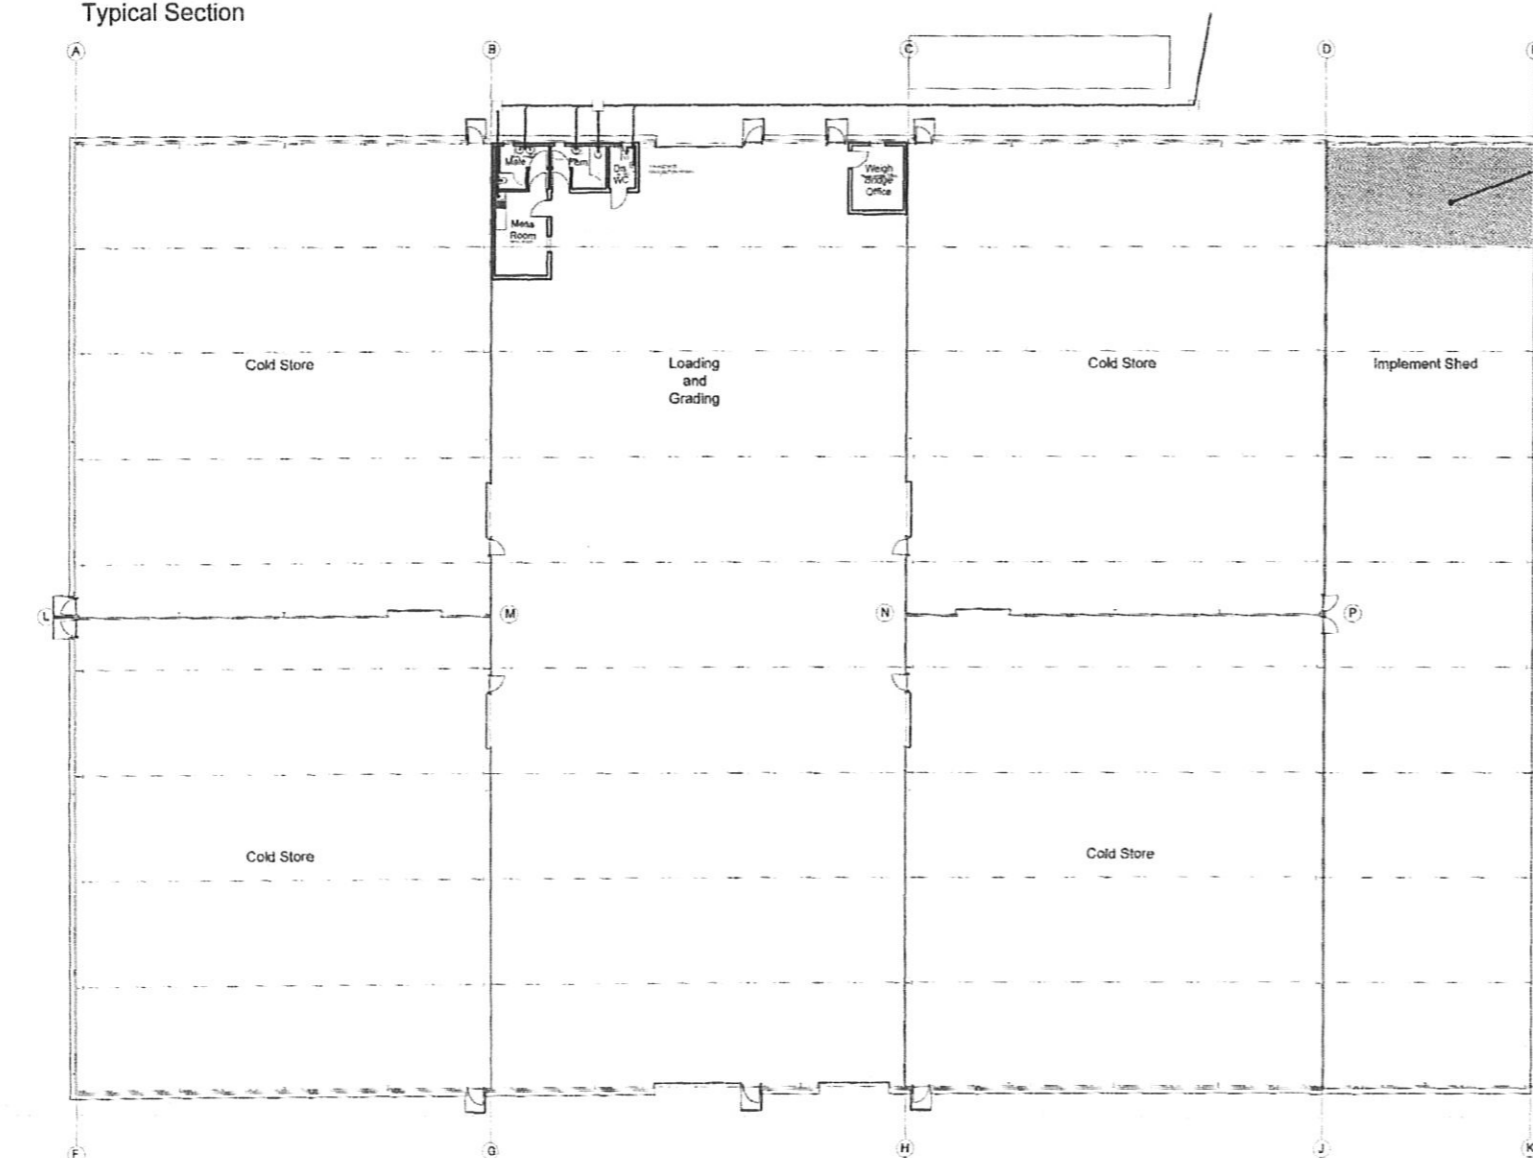 

Earth Bund Detail
Scale - 1:100

External Finishes:

- Walls: Composite insulated panels, colour Juniper Green BS 12 B 29
- Roof: Composite insulated panels, colour Juniper Green BS 12 B 29 with Translucent roof lights
- Flashings: Plastisol coated flashings colour Juniper Green BS 12 B 29
- Sectional Overhead Doors: Insulated Sectional Overhead Doors, colour Moorland Green BS 12 B 21
- Fire and Access Doors: Insulated Doors, colour Moorland Green BS 12 B 21

DALE Design Construction		Peter K. Dale Ltd. FOOD HOUSE, DUNS, BERWICKSHIRE, TD11 3RA Telephone: 01890 840234 Facsimile: 01890 840554	
REVISIONS		DATE	BY
A	Amended to Client comment	30/11/2009	ER
B	Submission drawing for Planning Application	24/05/2010	ABW
C			
D			
E			
F			
G			
SCALE	DRAWN BY	REVISIONS	A B C D E F G
1:200	ABW		
	DATE	DRAWING No	
	NOVEMBER 2009	PKD093707/2E	

PROPOSED POTATO STORAGE BUILDINGS ON BEHALF OF CRUDIE FARMS AT ARABELLA BY TAIN, IV19 1QL