



Elevation Of Security Fencing To County Road

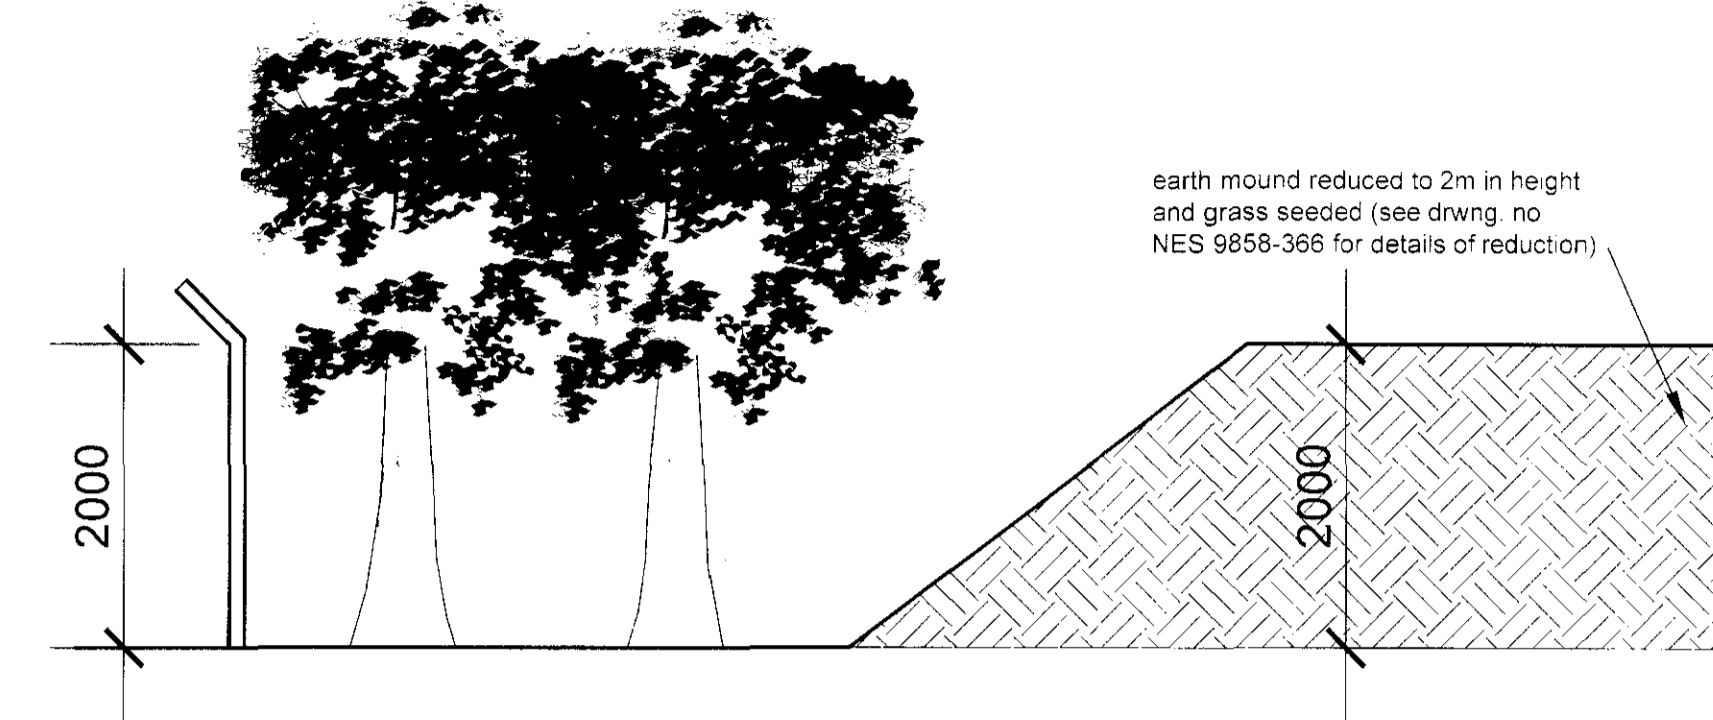

Typical Section Thro' Perimeter Fence And Earth Mound 1:50

- NOTES:**
- Mixed dense hedge row along earth mound consisting predominantly of Hawthorn mixed with Dog Rose and Holly with the occasional Flowering Currant. Trees to be mixture of scotch fir, rowan whitebeam and sycamore. All trees and shrubs to be well established at min. height of 750mm.
 - Container area is for max. of 12 containers at any one time.

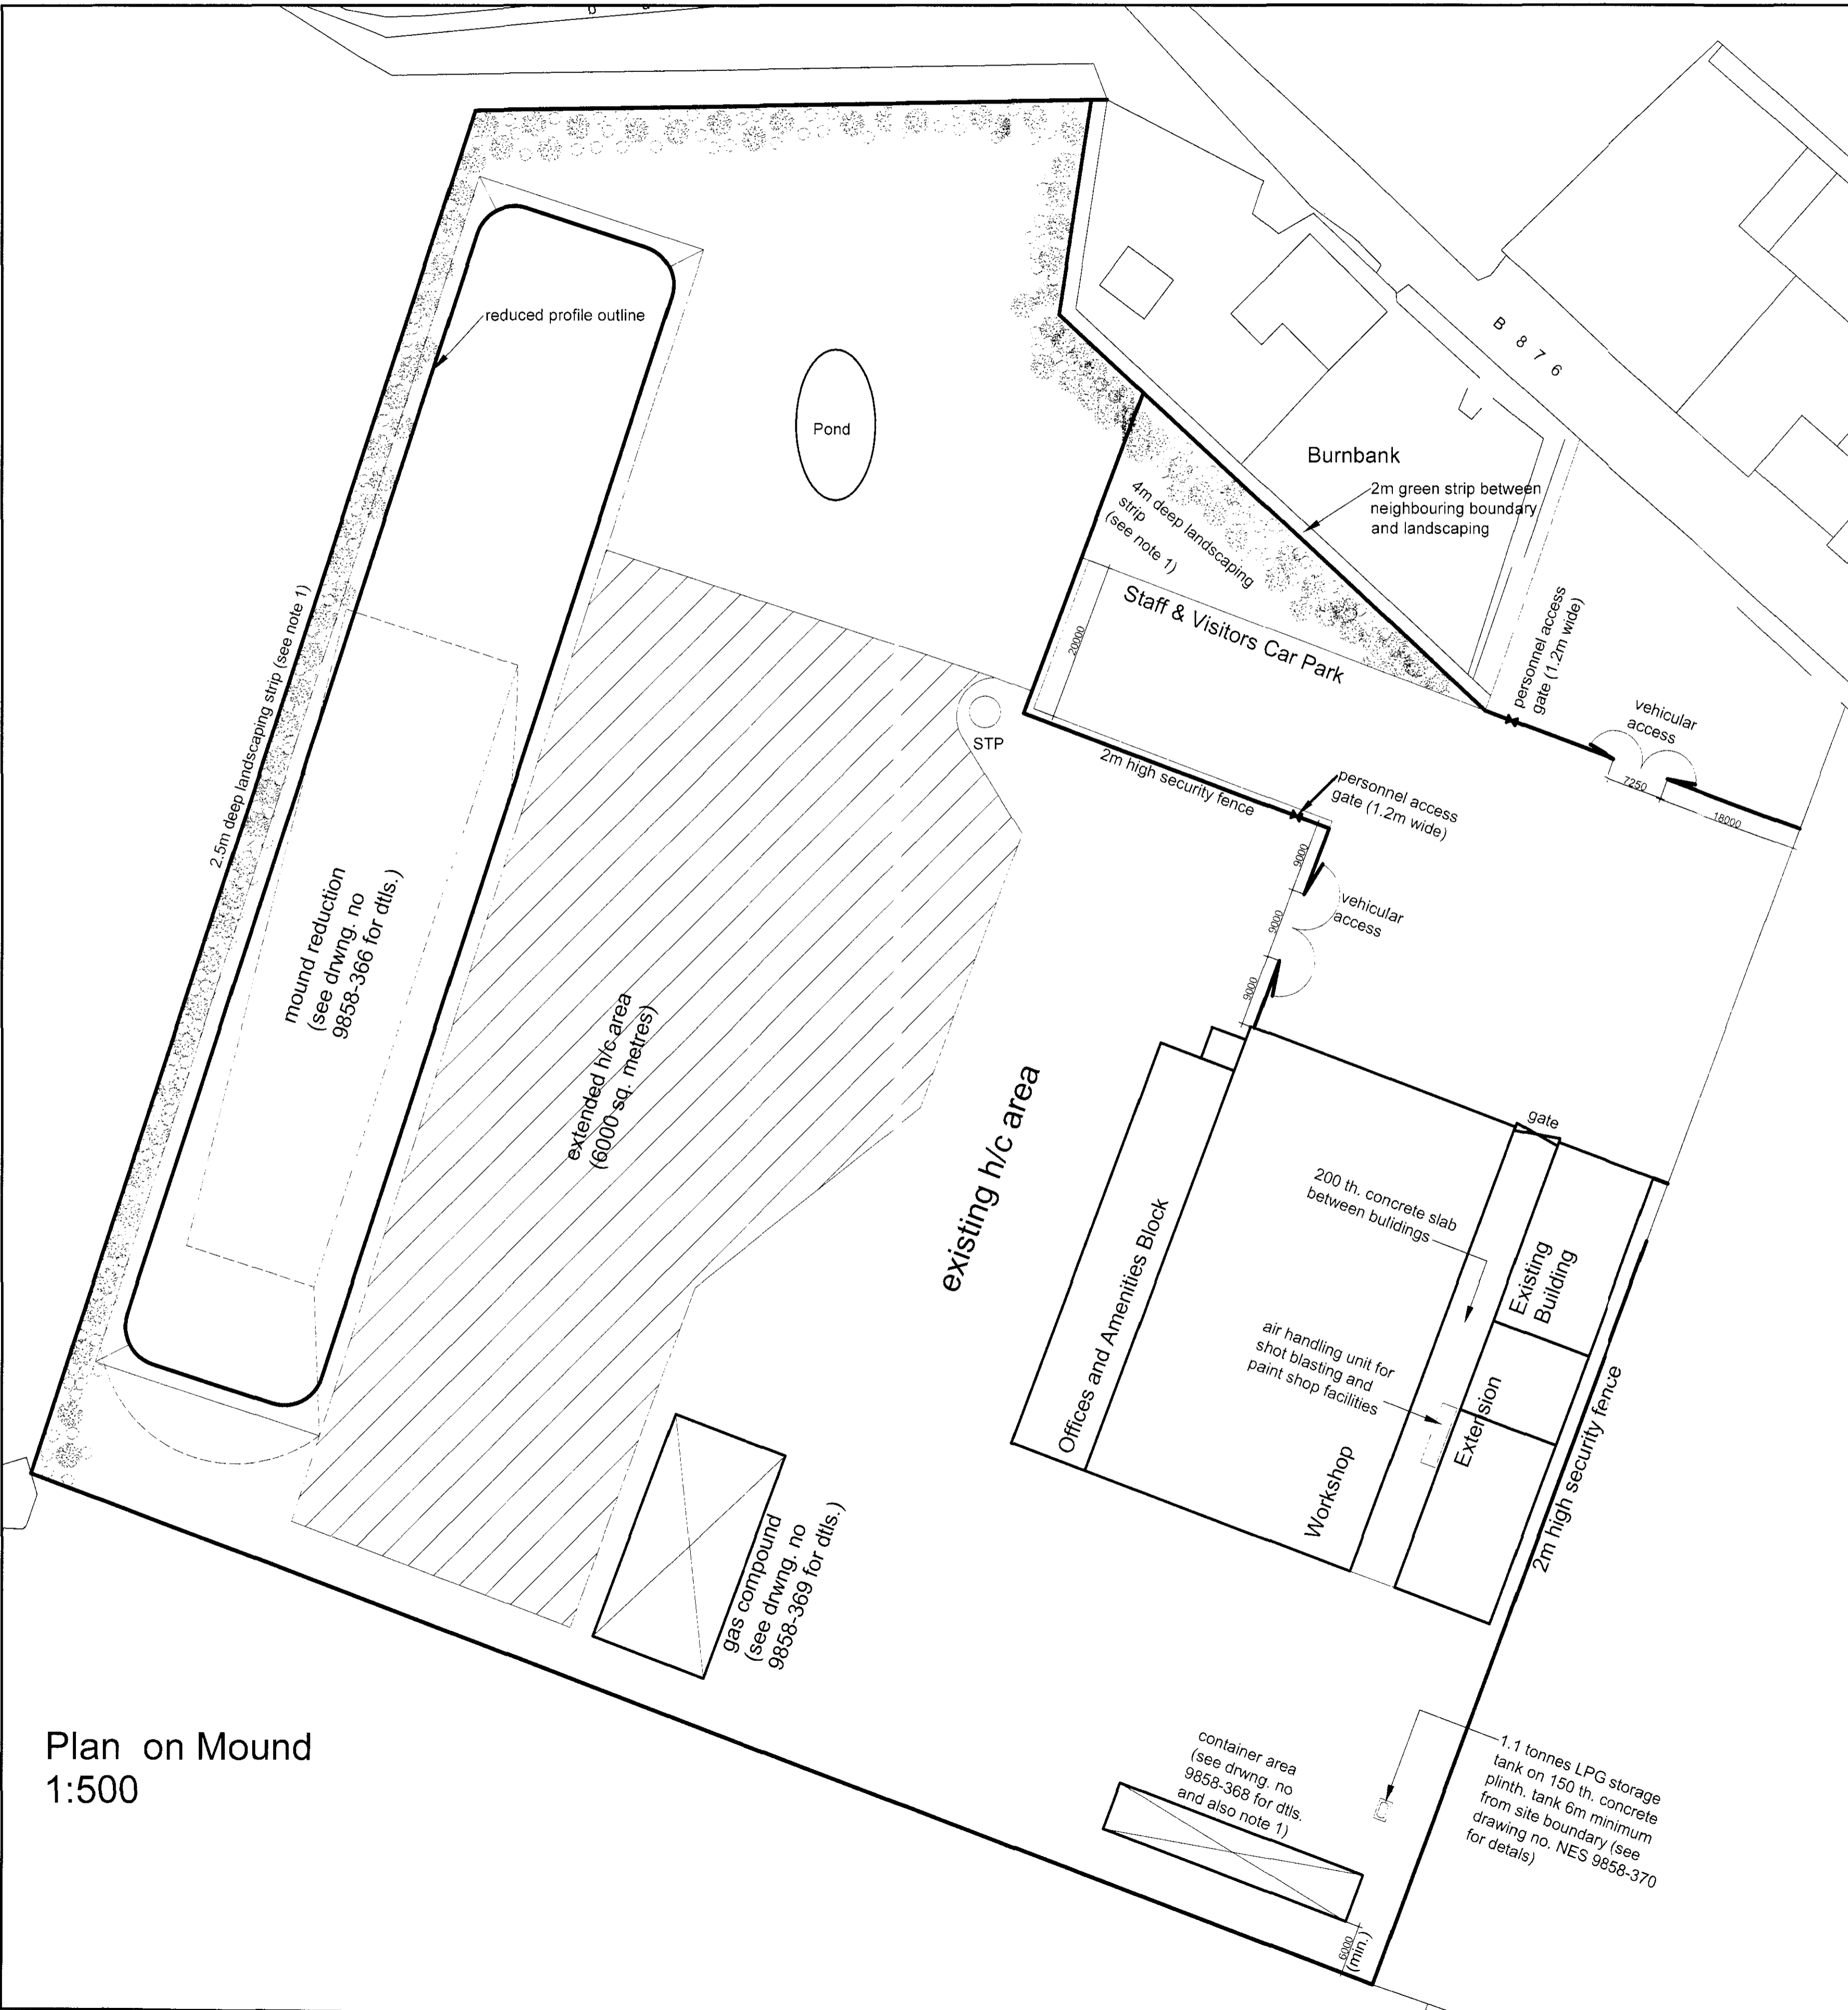

Plan on Mound 1:500

Modifications:

Client:


NES Engineering Ltd
 Bower
 By Wick
 KW1 4TT
 Tele: 01955 641309
 Fax: 01955641409

Project: New Workshop & Offices
 Job No. : 9858


Drawing: Landscaping Proposals

Scale: as stated
 Date: May 2010


Drawing No. NES/9858/367

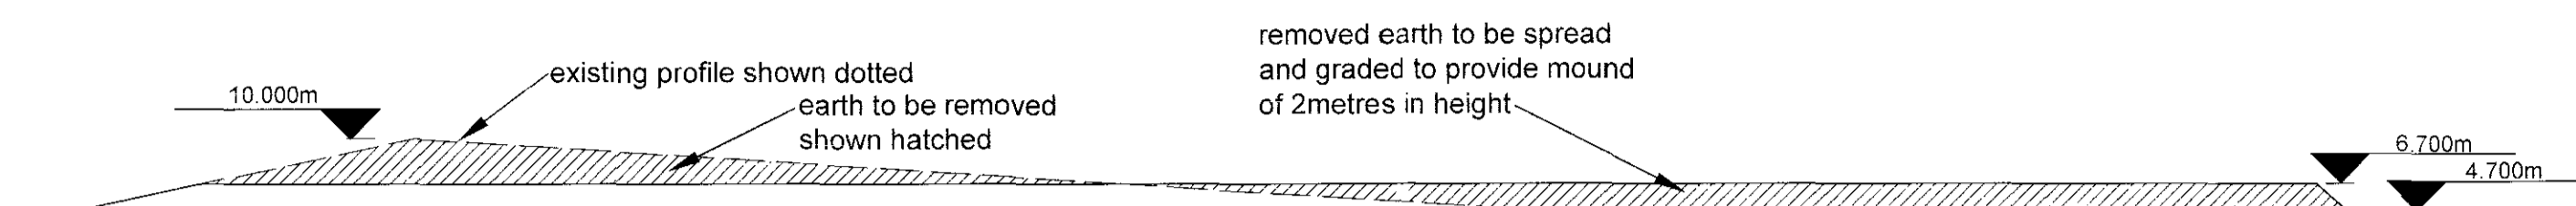


Longitudinal Section
1:500

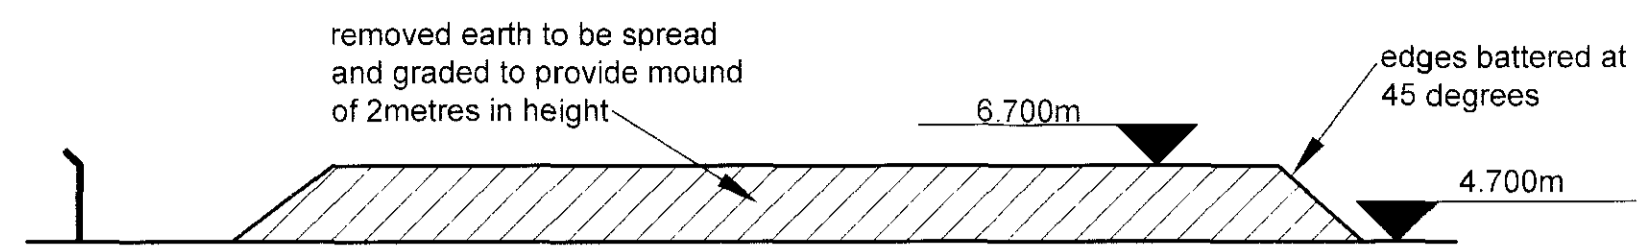

Cross Section 'A-A'
1:200

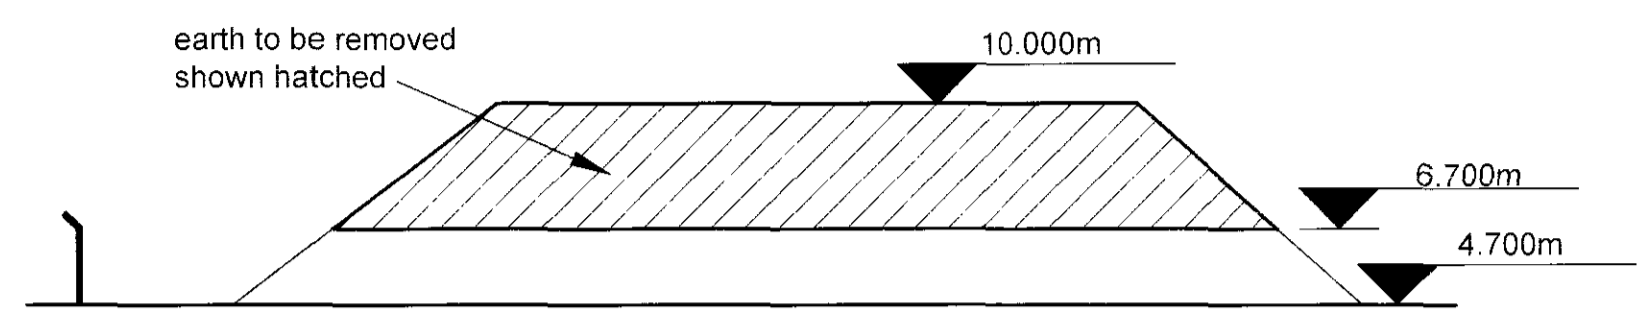

Cross Section 'B-B'
1:200

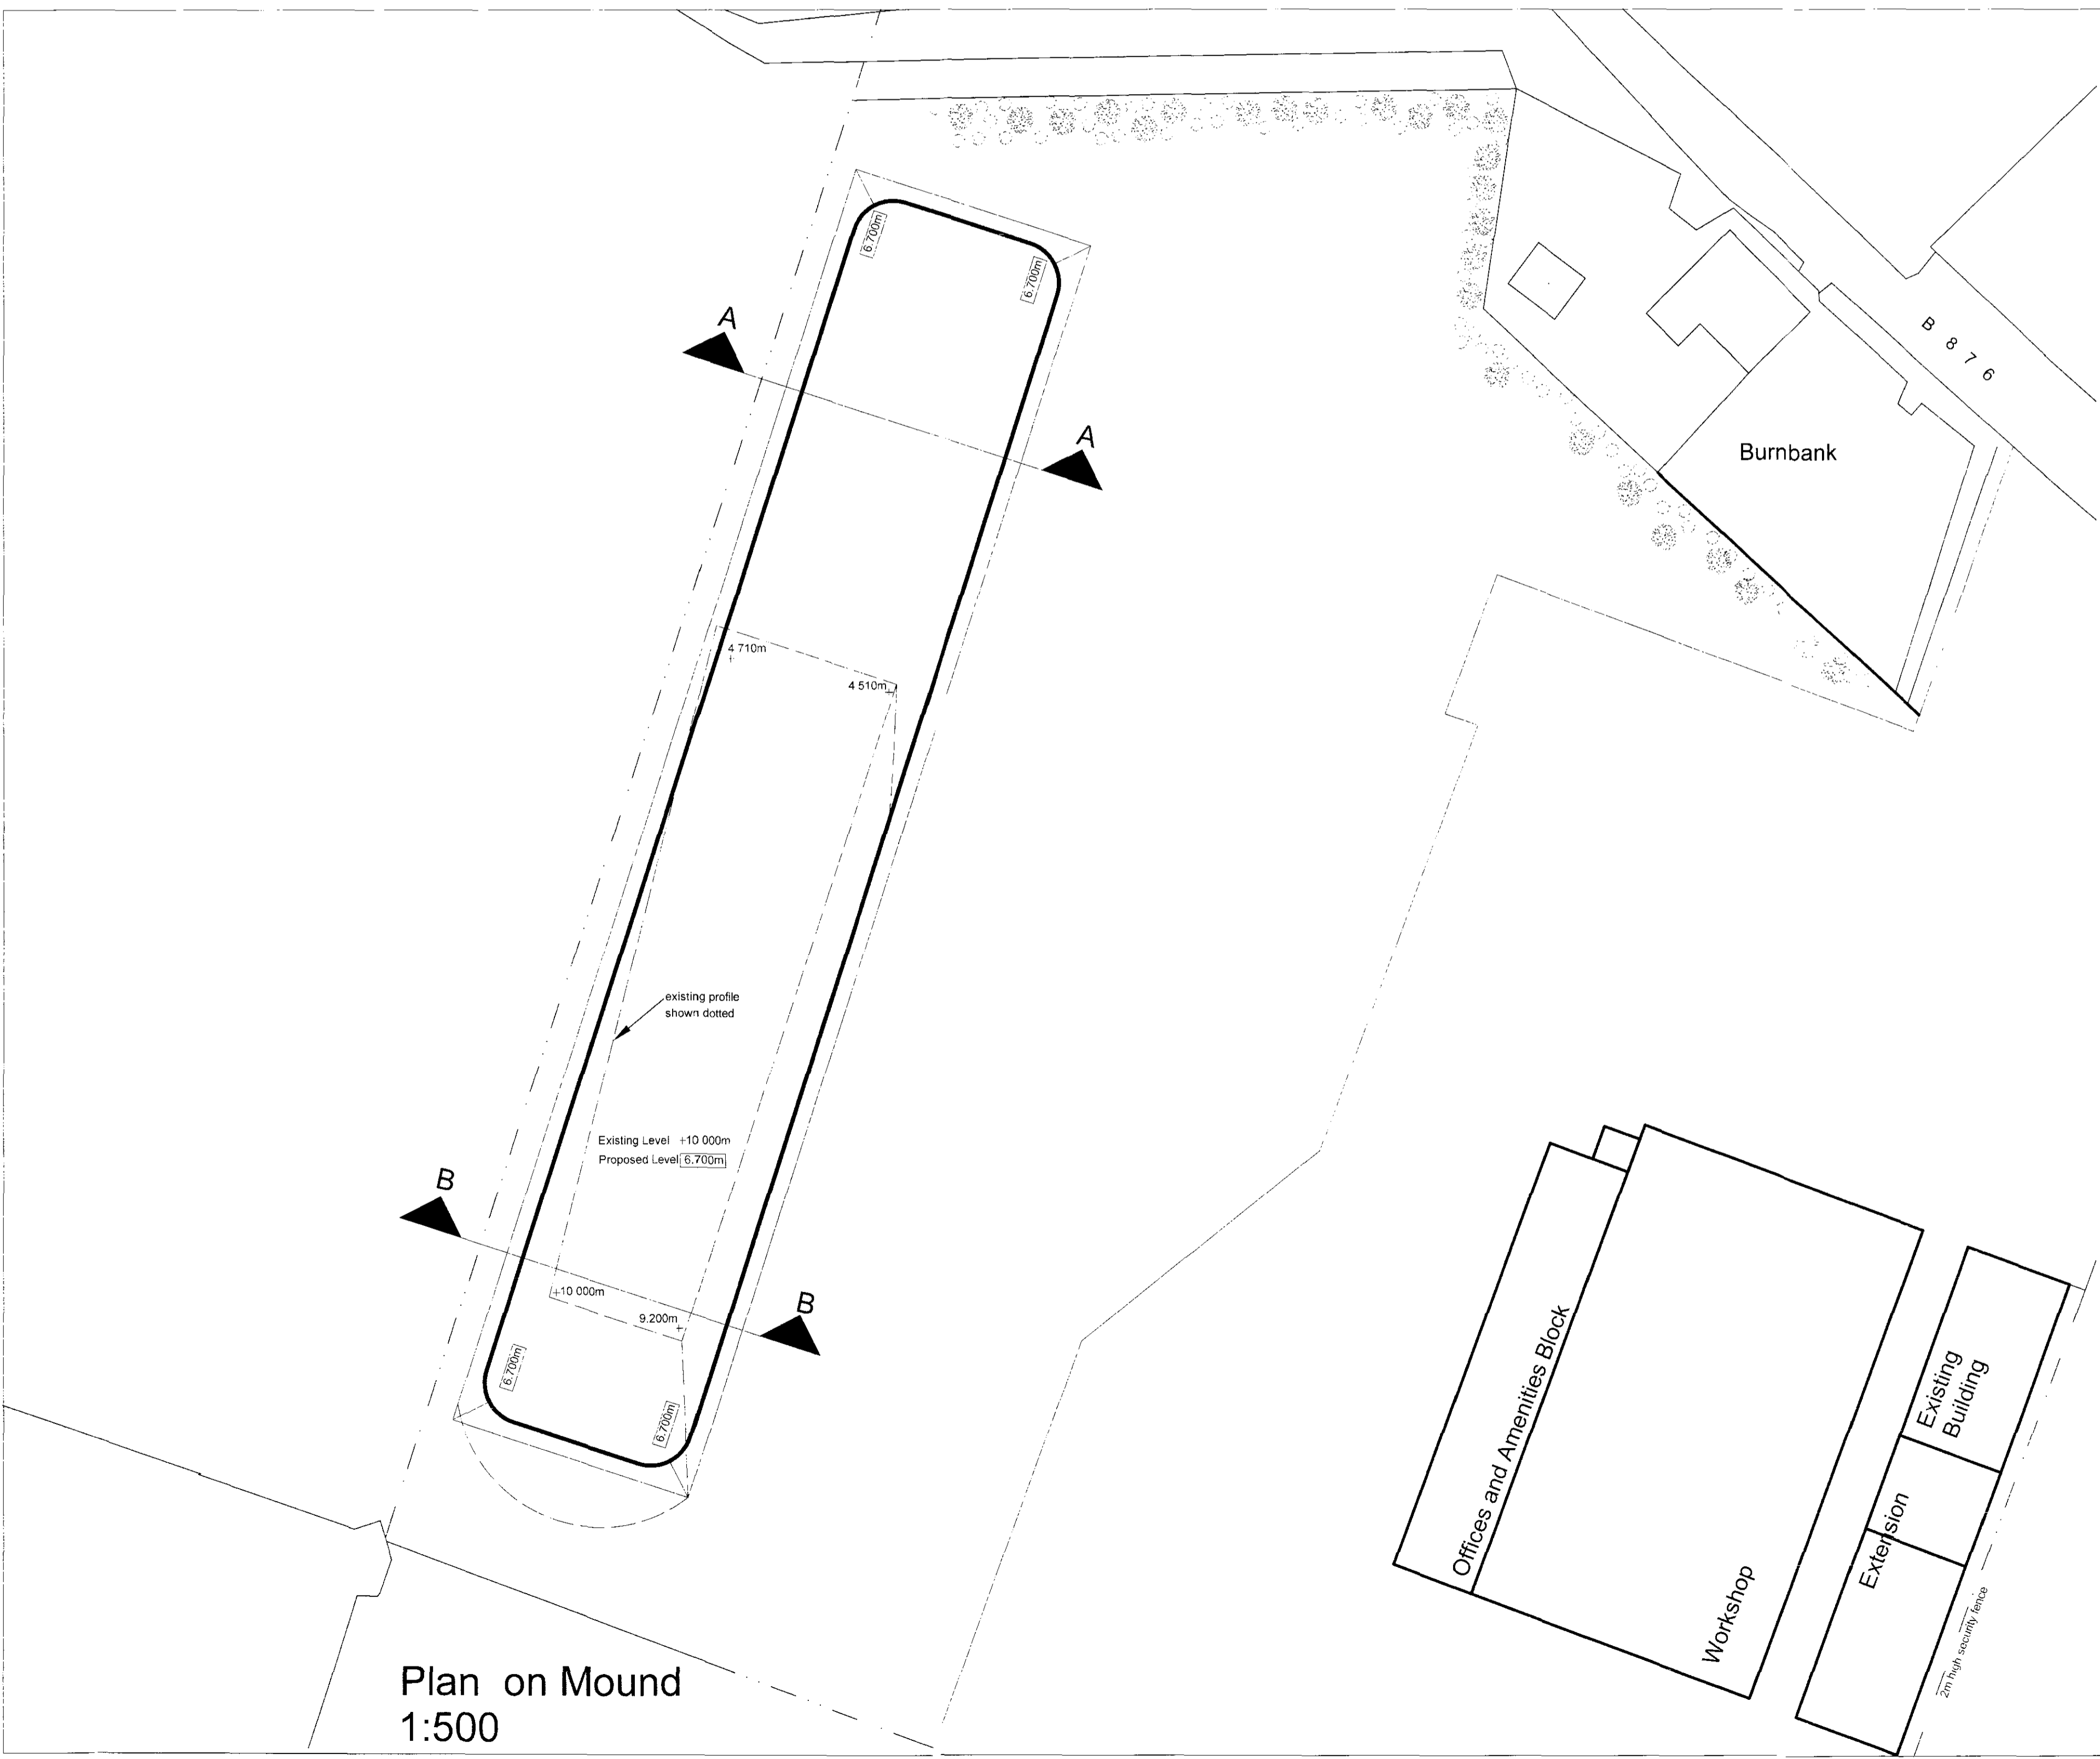

Plan on Mound
1:500

NOTES:

Modifications:

Client:


Nicolson Engineering Services Ltd
Bower
By Wick
KW1 4TT
Tele: 01955 641309
Fax: 01955641409

Project: New Workshop & Offices
Job No.: 9858


Drawing: **Earth Mound Reduction**

Scale: as stated
Date: May 2010

Drawing No. NES/9858/366

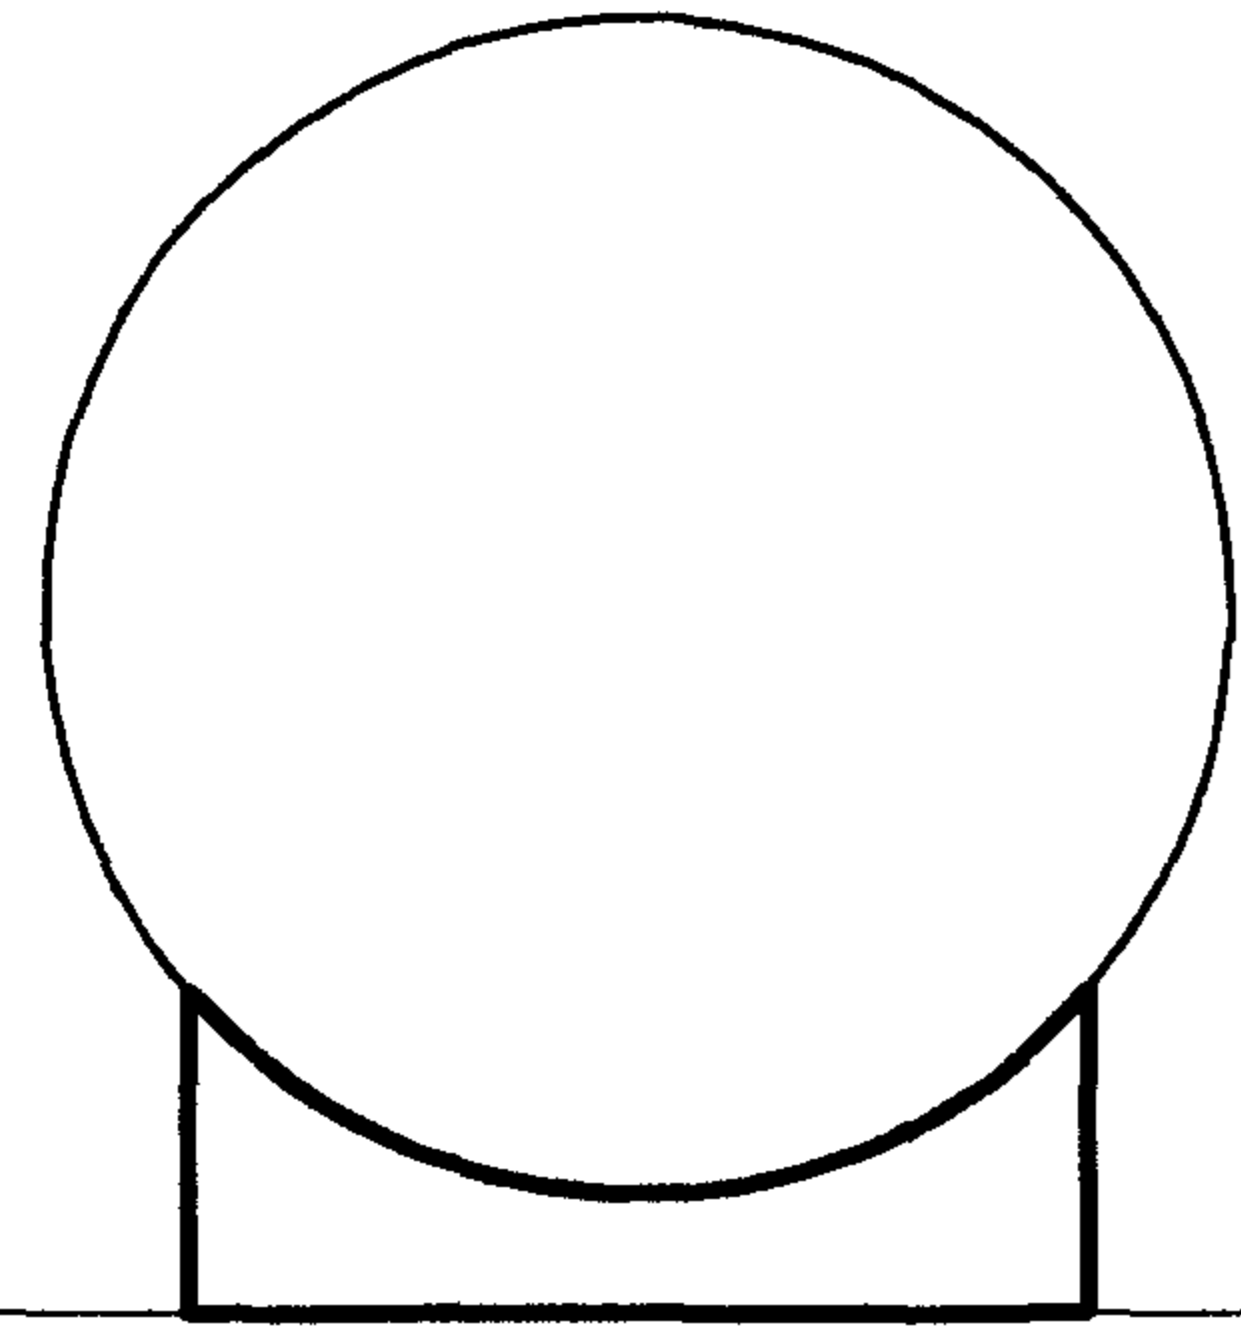


End View

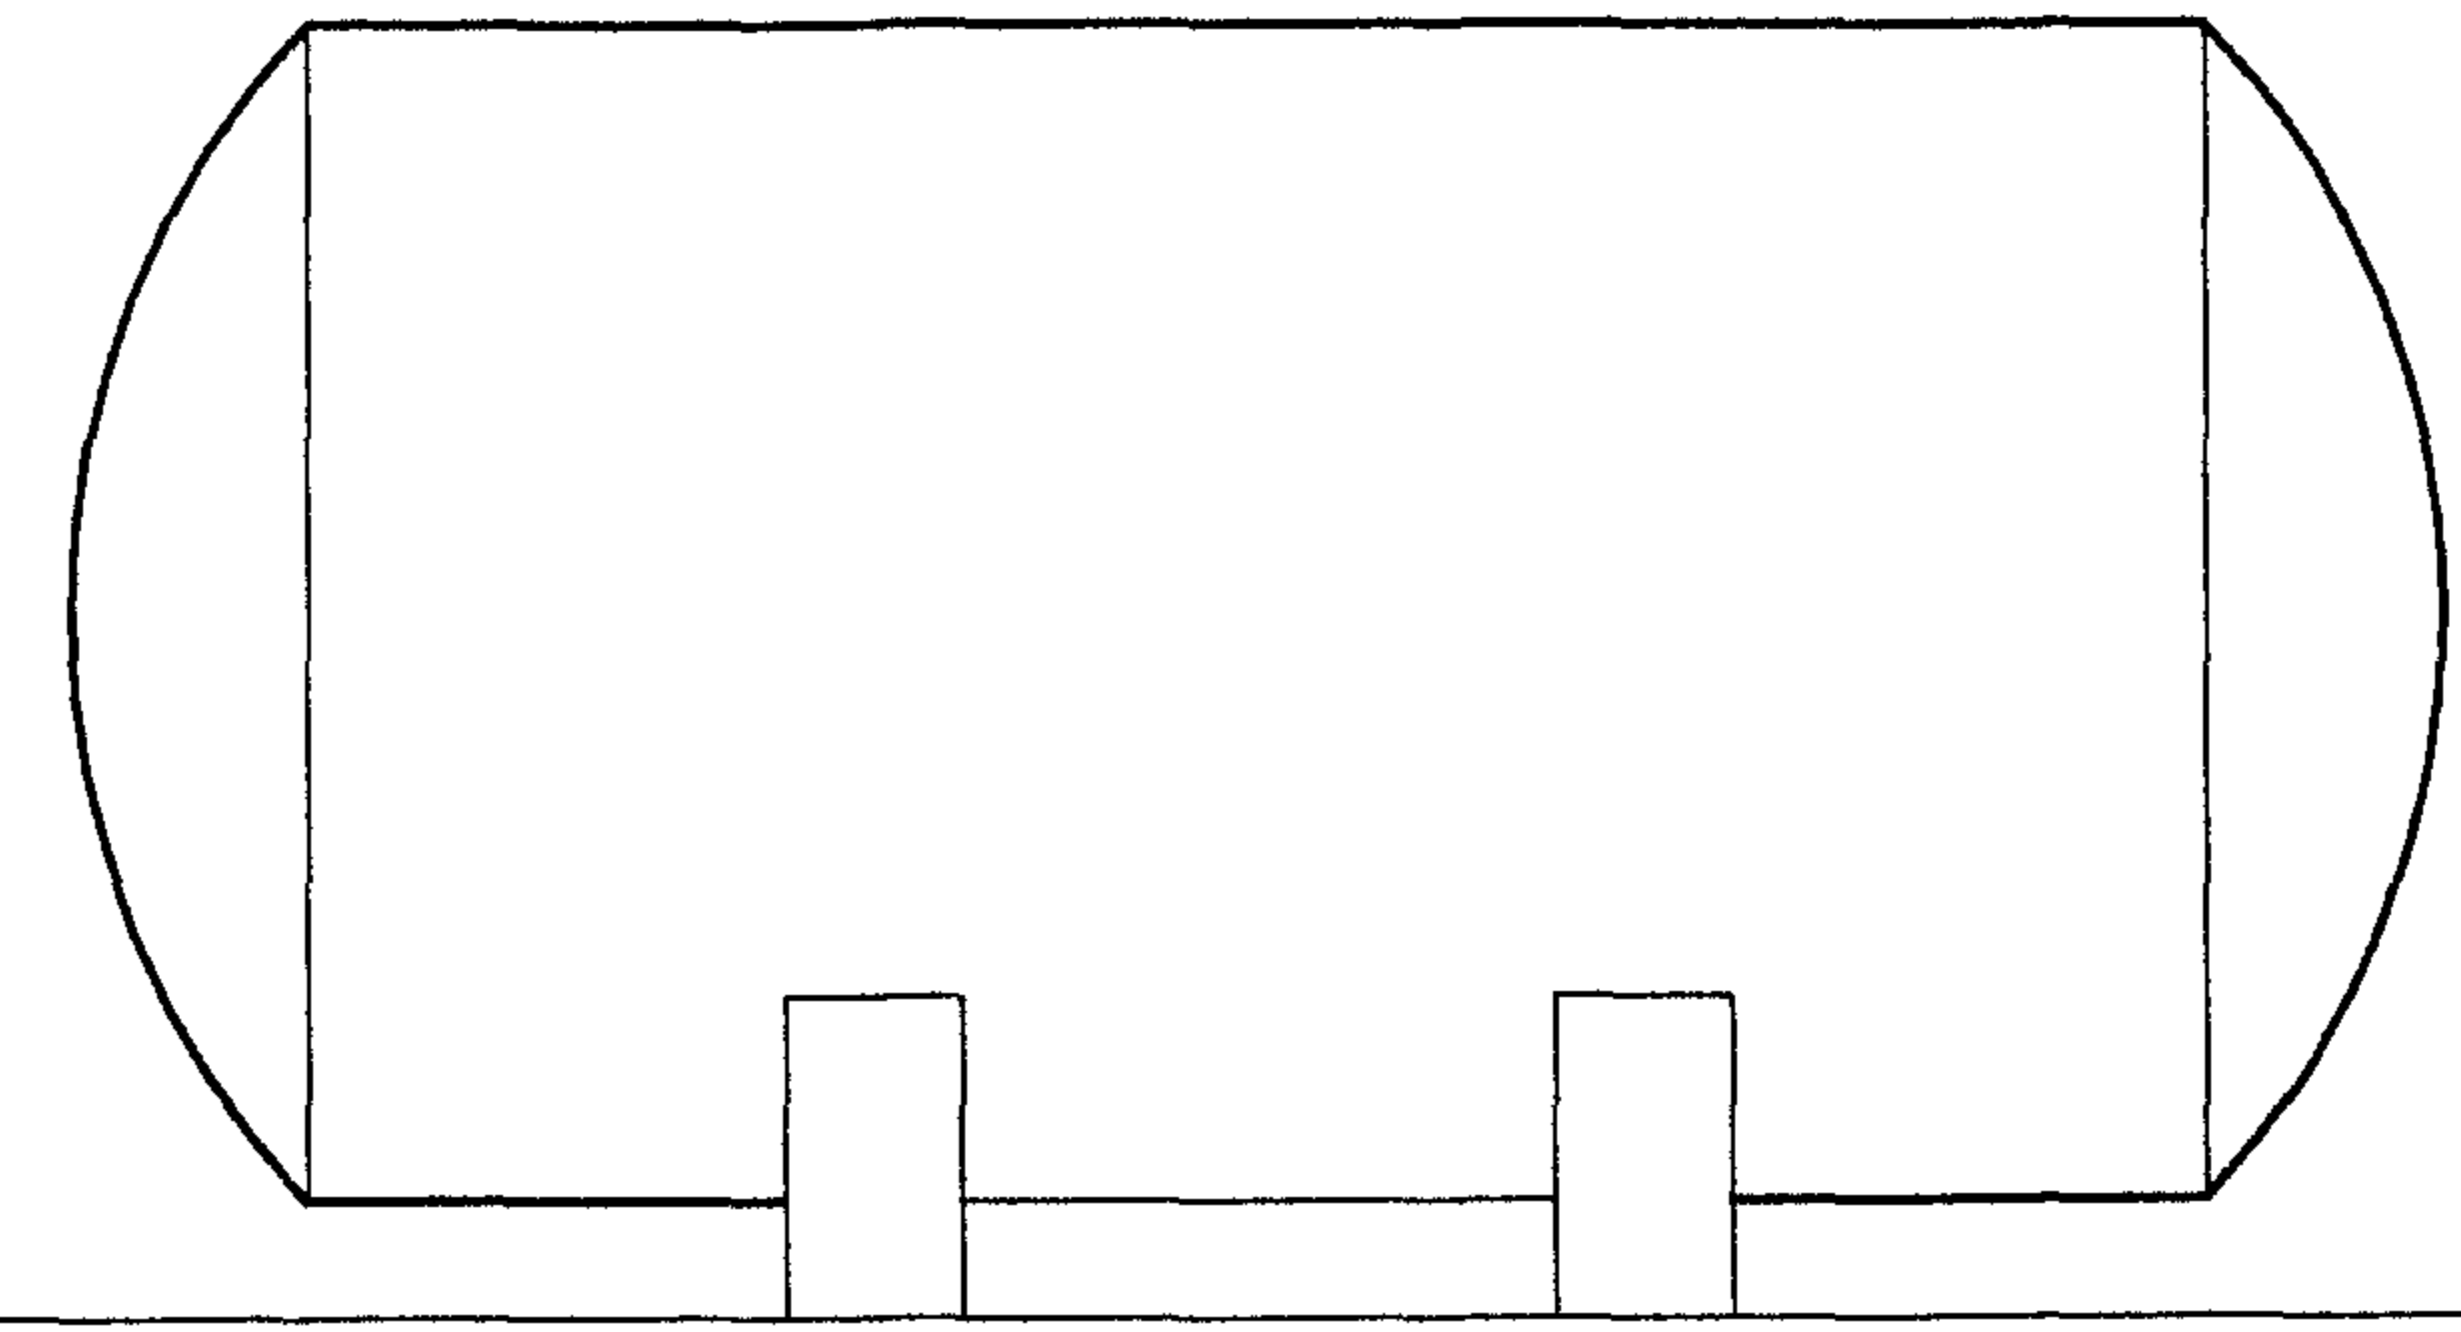

Side View

boundary security fence

boundary security fence

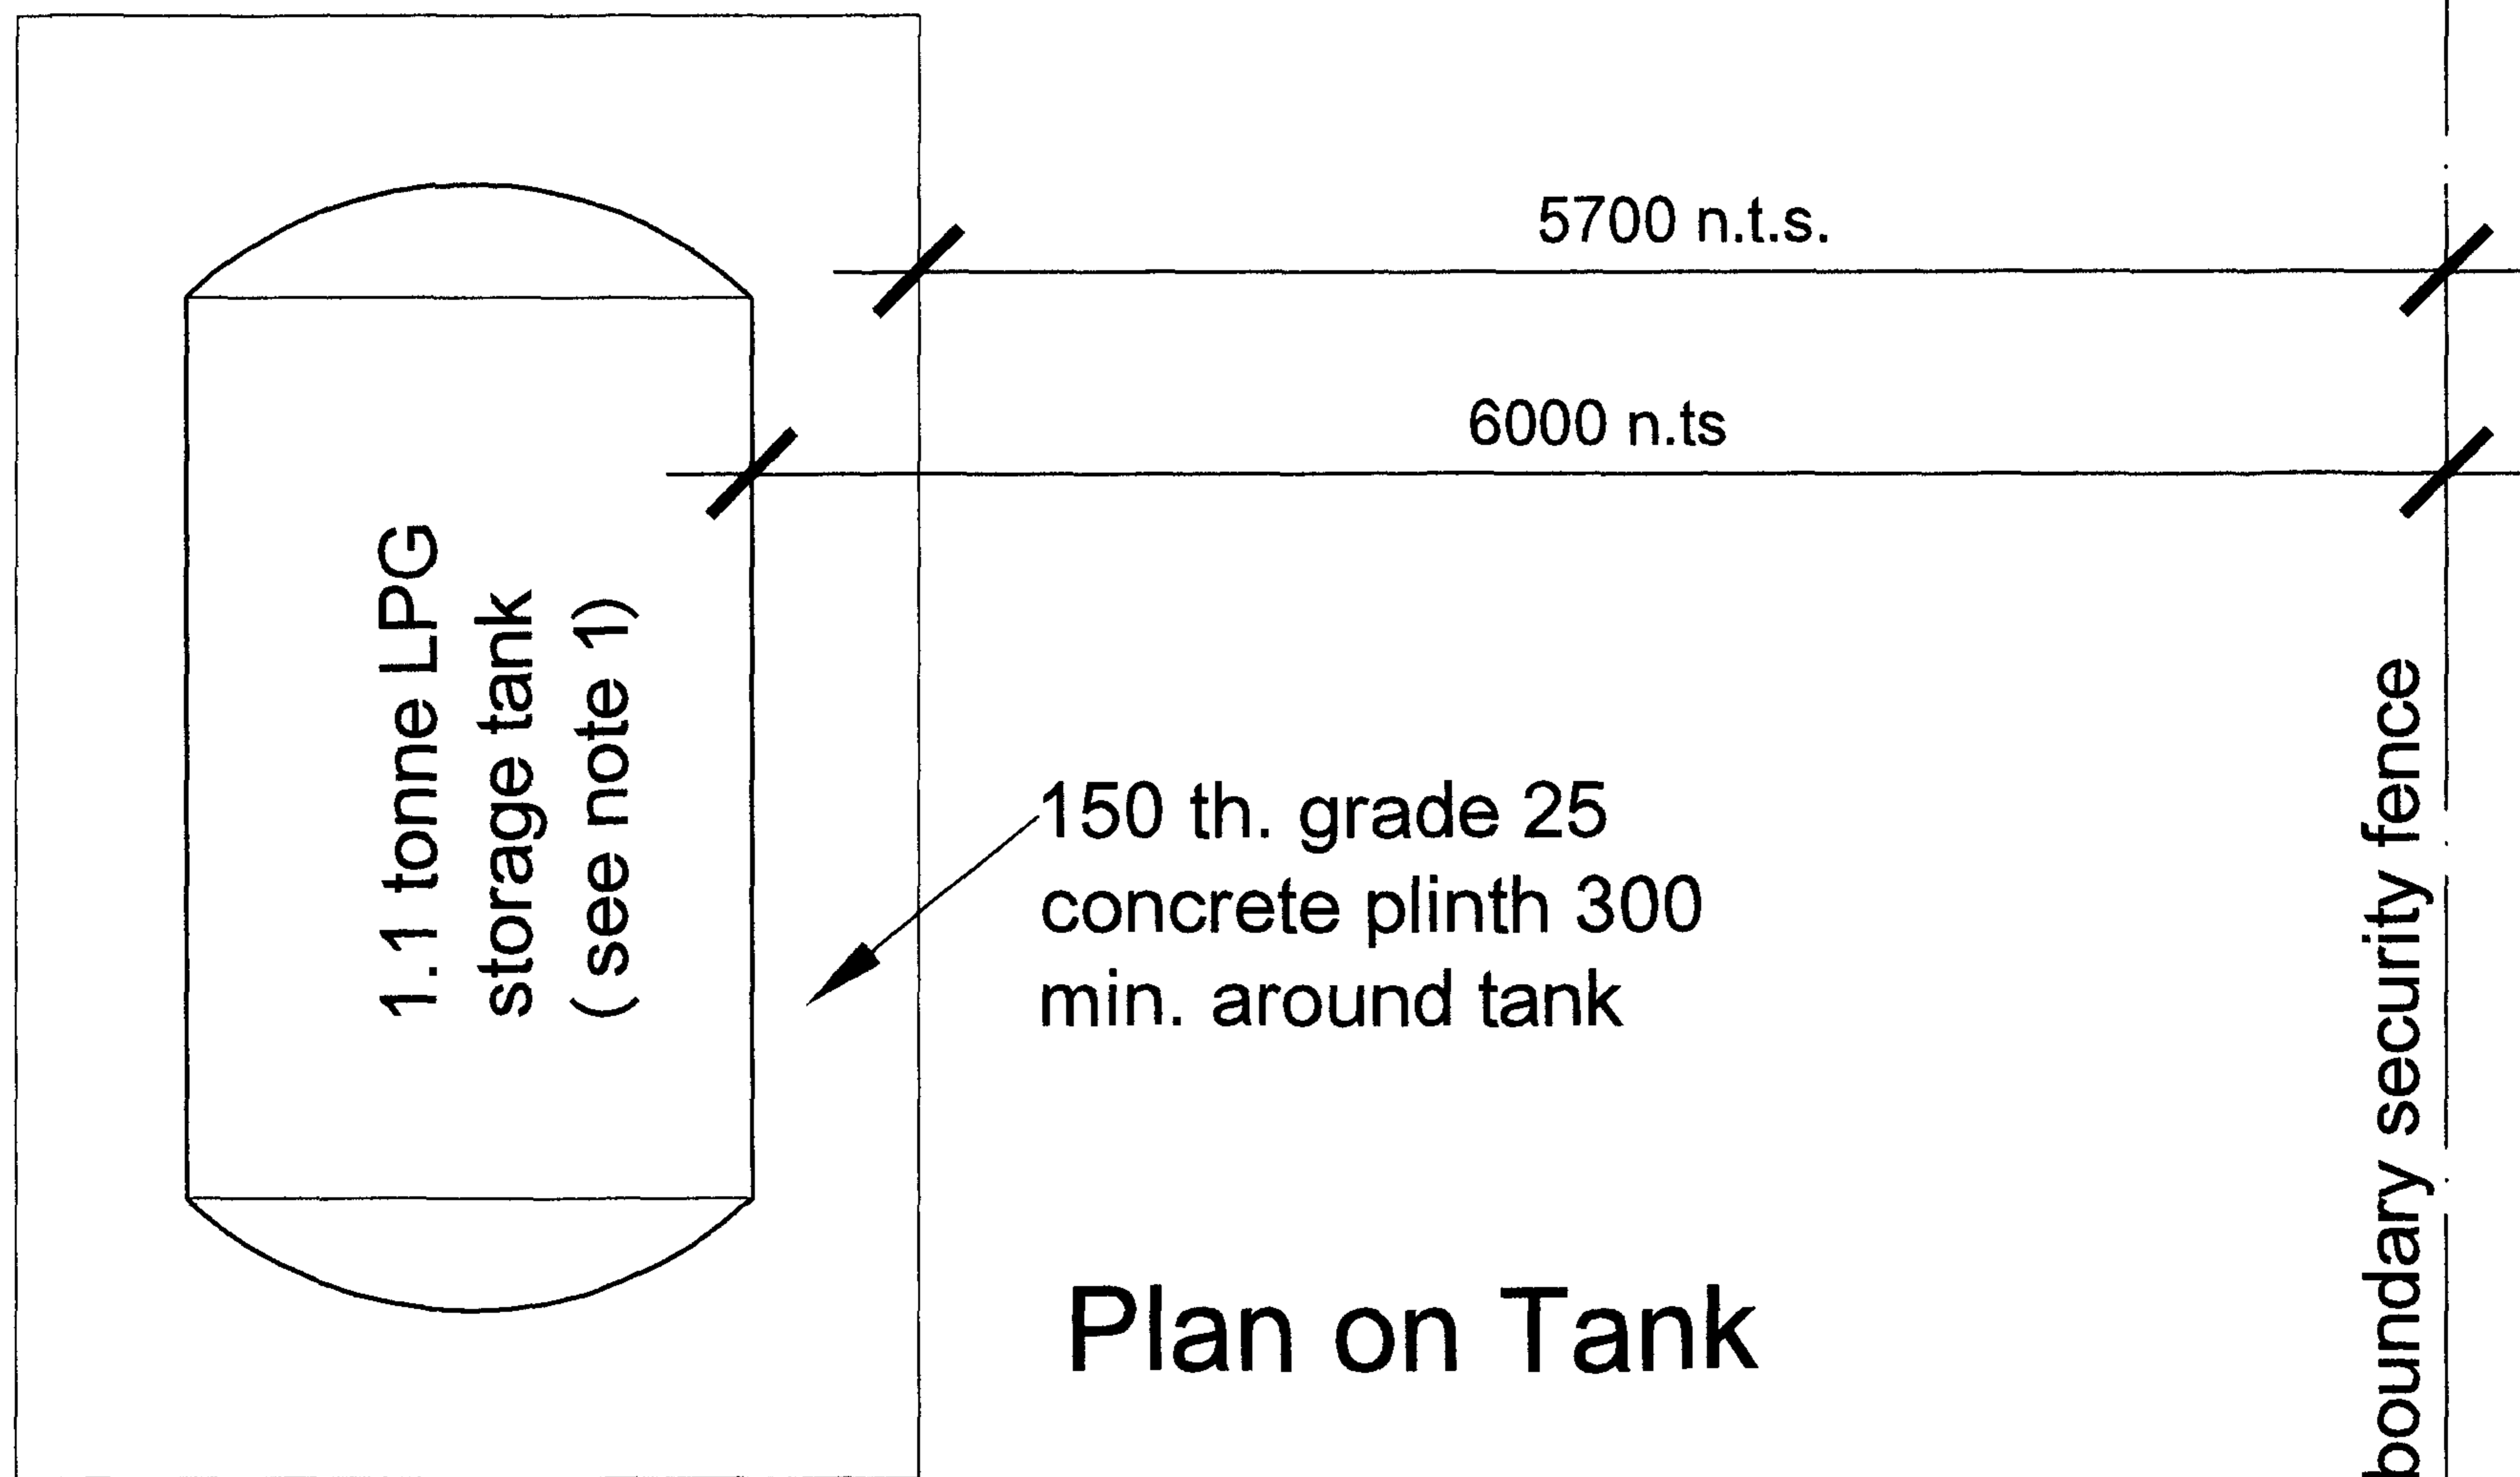

Plan on Tank

NOTES:

1. See drawing no. NES/9858-367 for location of tank.

RECEIVED 30 JUN 2010

Client:

NES Engineering Ltd
Bower
By Wick

Tele: 01955 641309
Fax: 01955641409


Project: New Workshop & Offices

Job No.: 9858


Drawing: LPG Storage Tank
General Arrangement

Scale: 1:50 Date: June 2010


Drawing No. NES/9858/370

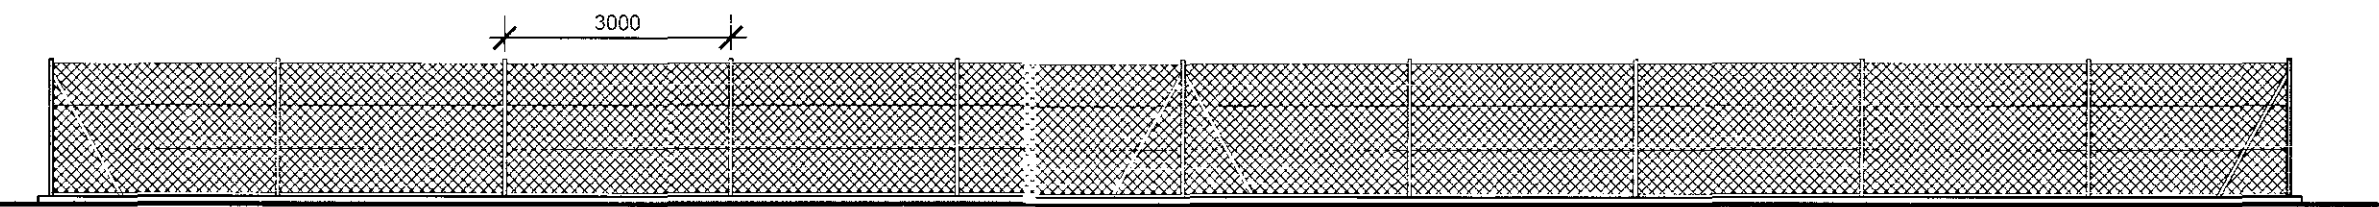


WEST ELEVATION

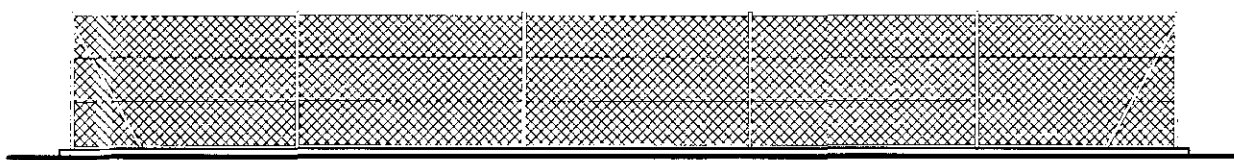


SOUTH ELEVATION

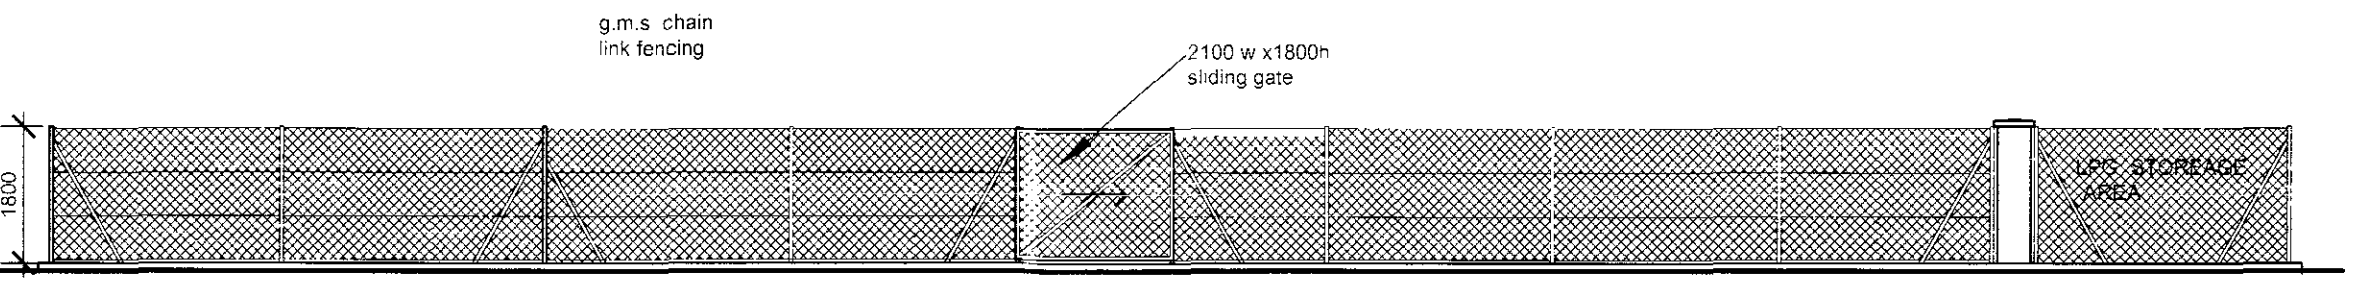


EAST ELEVATION

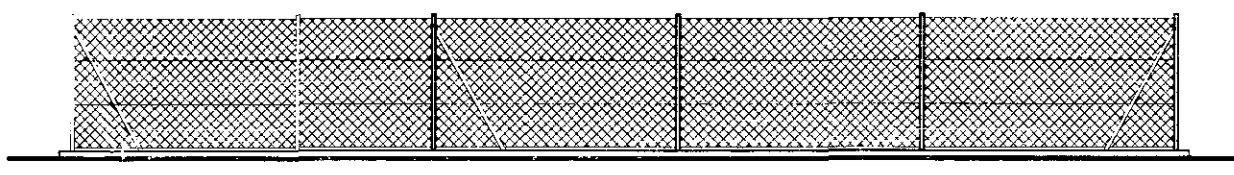


NORTH ELEVATION

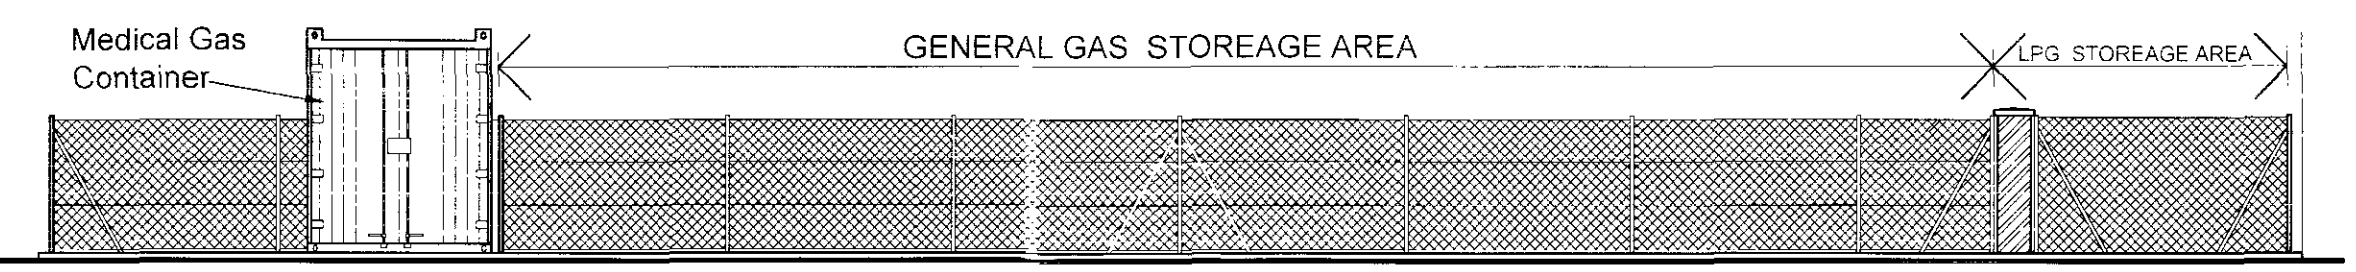

SECTION 'A-A'

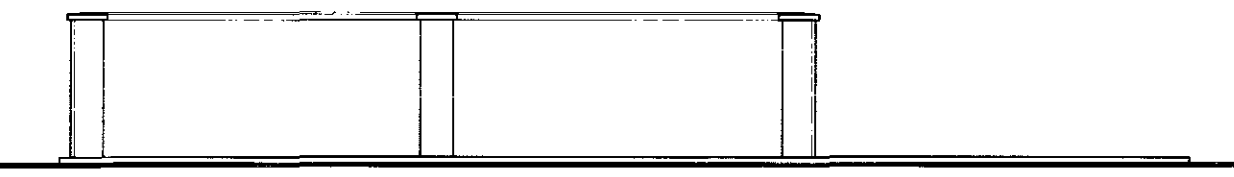

SECTION 'B-B'

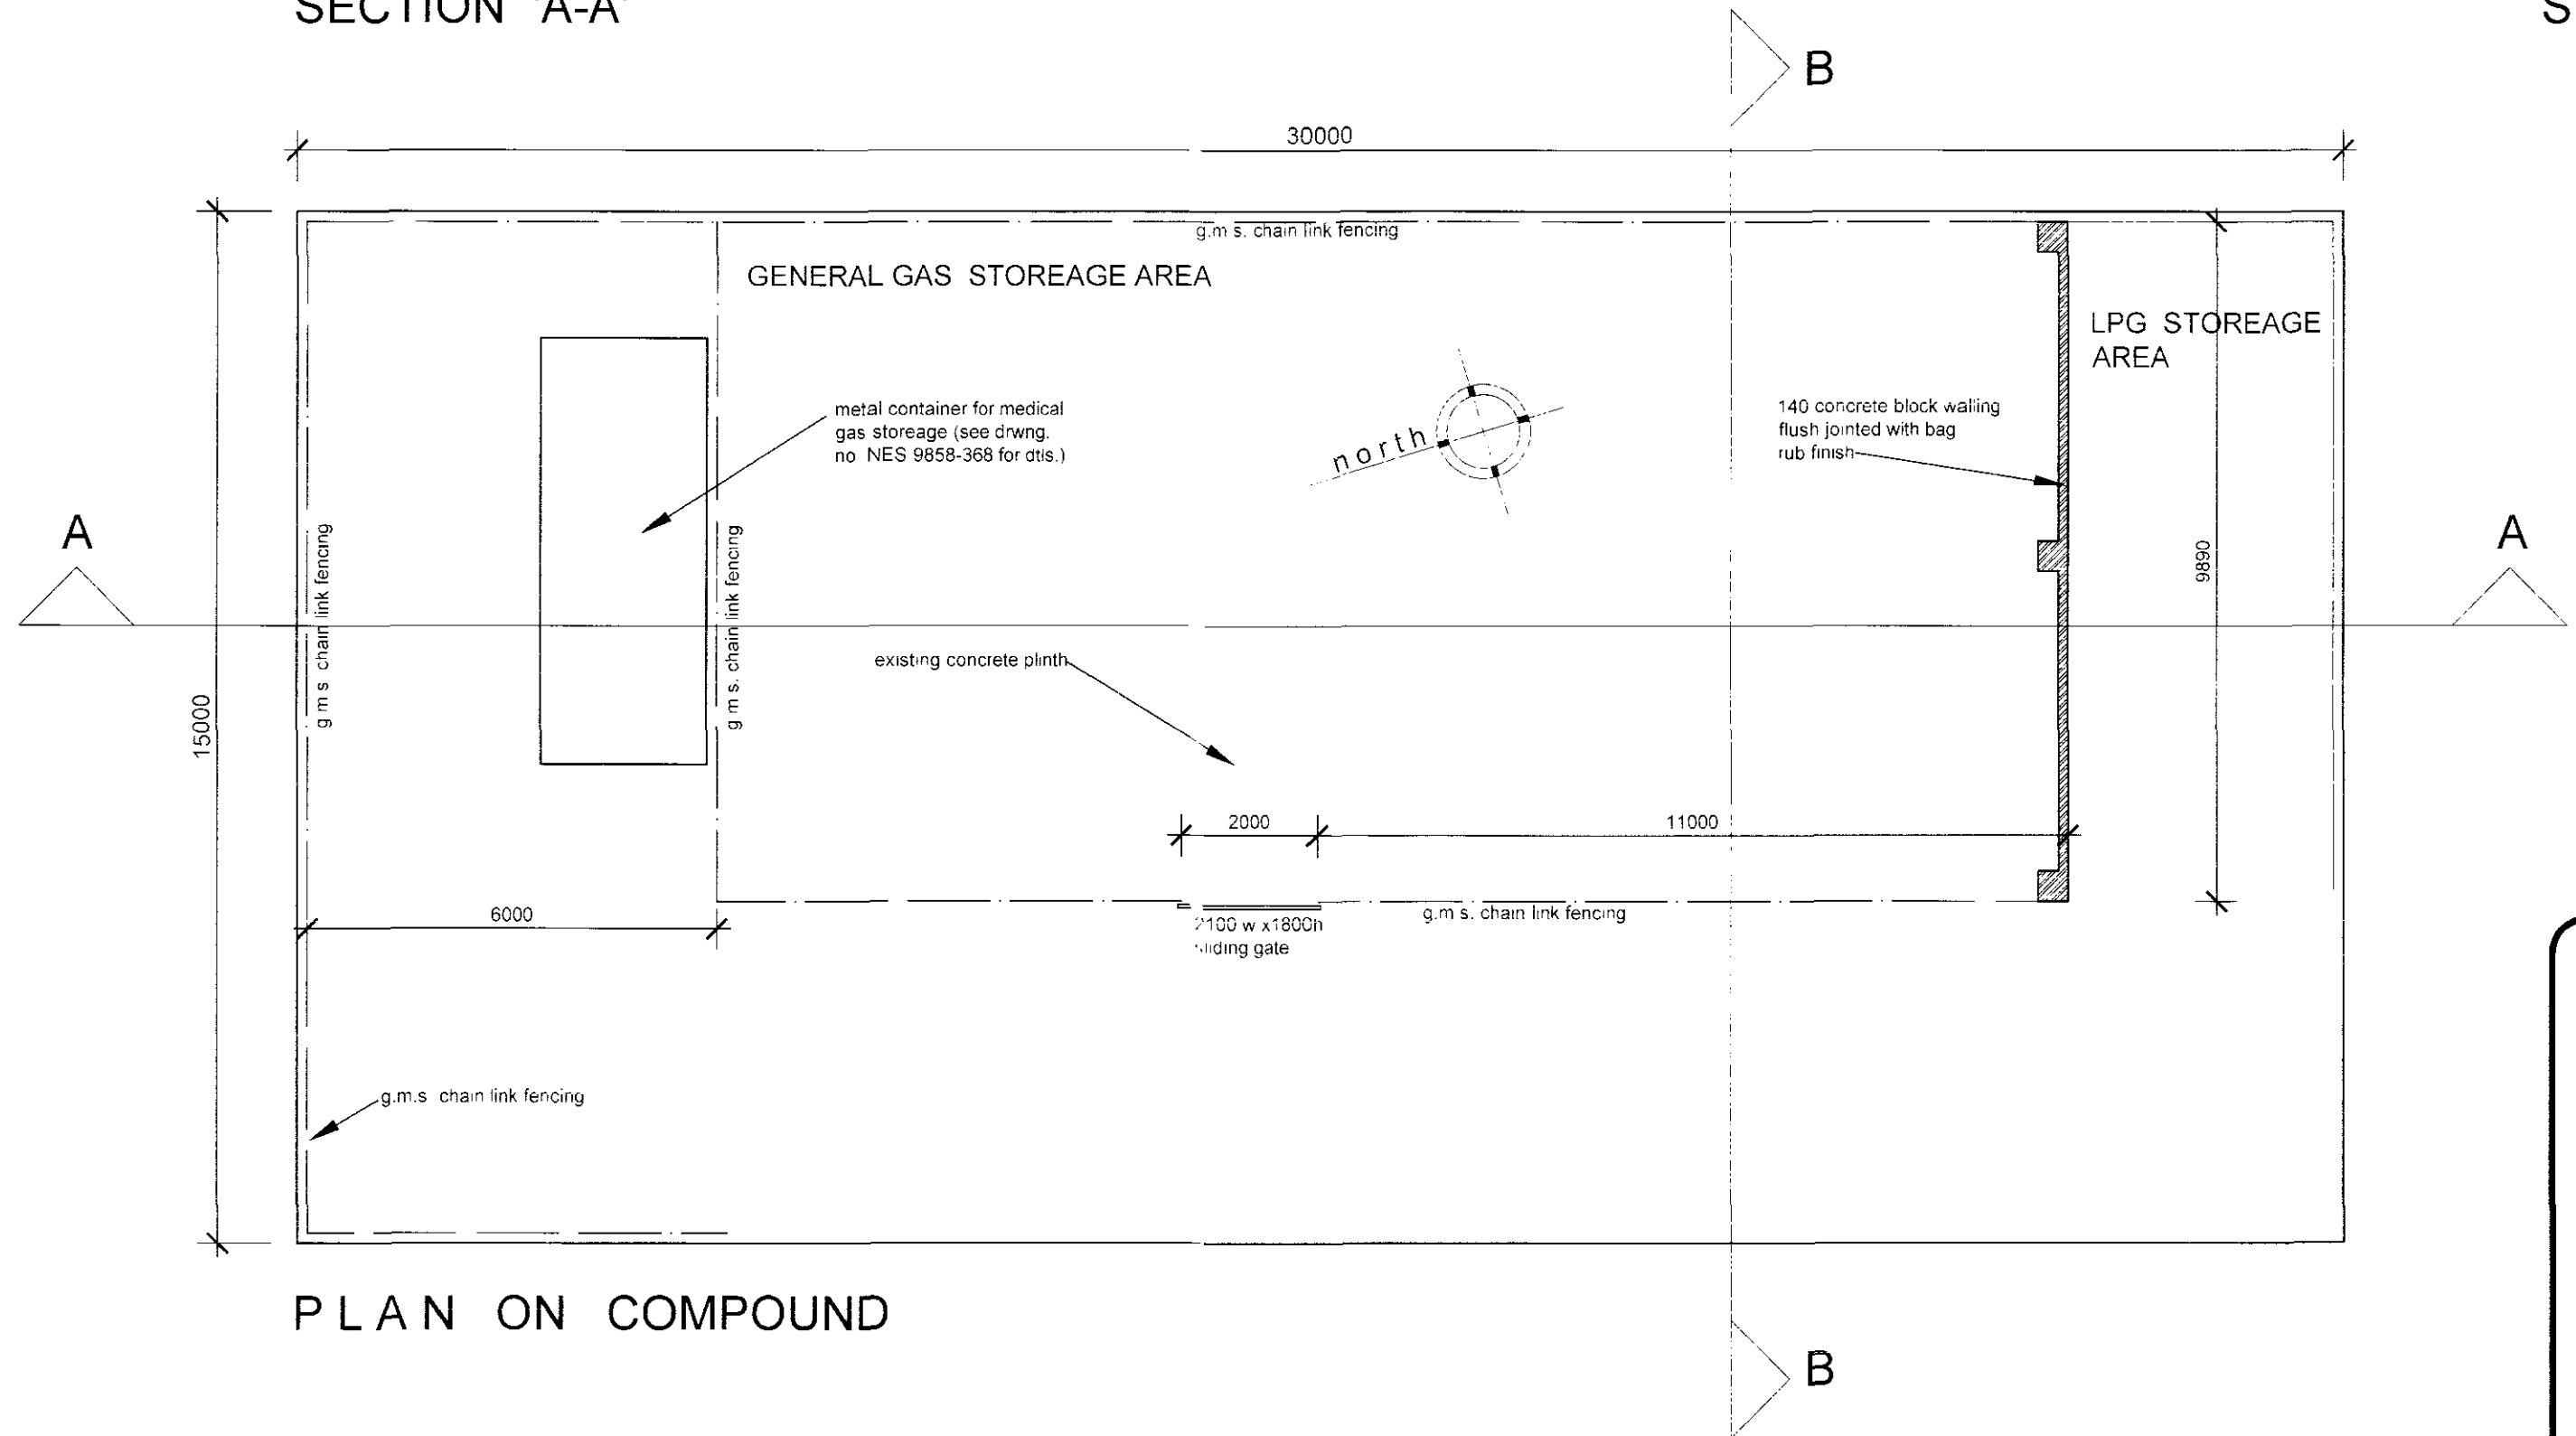

PLAN ON COMPOUND


NOTES:
 1 See drawing no. NES 9858-367 for location of compound.

Client:

NES ENGINEERING Ltd
 Bower
 KW1 4TT
 Tele: 01955 641309
 Fax: 01955641409


Project: Gas Storage Compound
 Job No. 9858
Drawing: General Arrangement
 Scale: 1:100
 Date: June. 2010

Drawing No. NES/9858/369

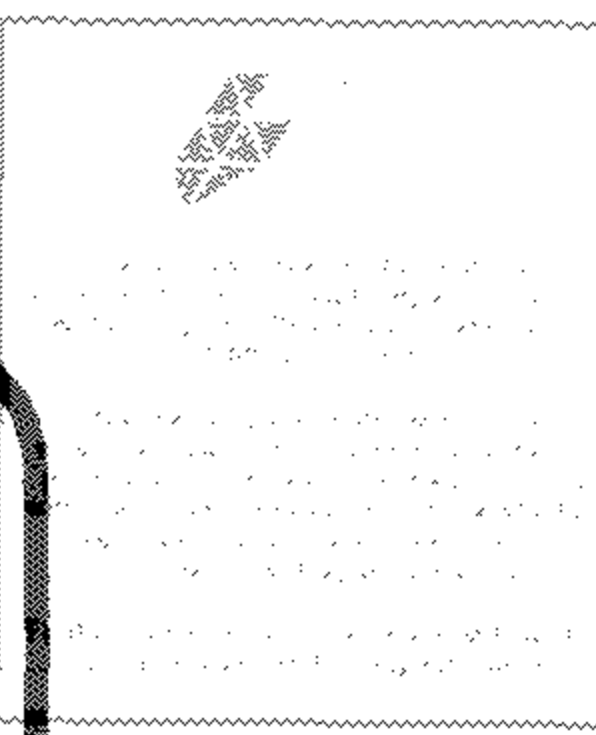


NOTES:


Modifications:

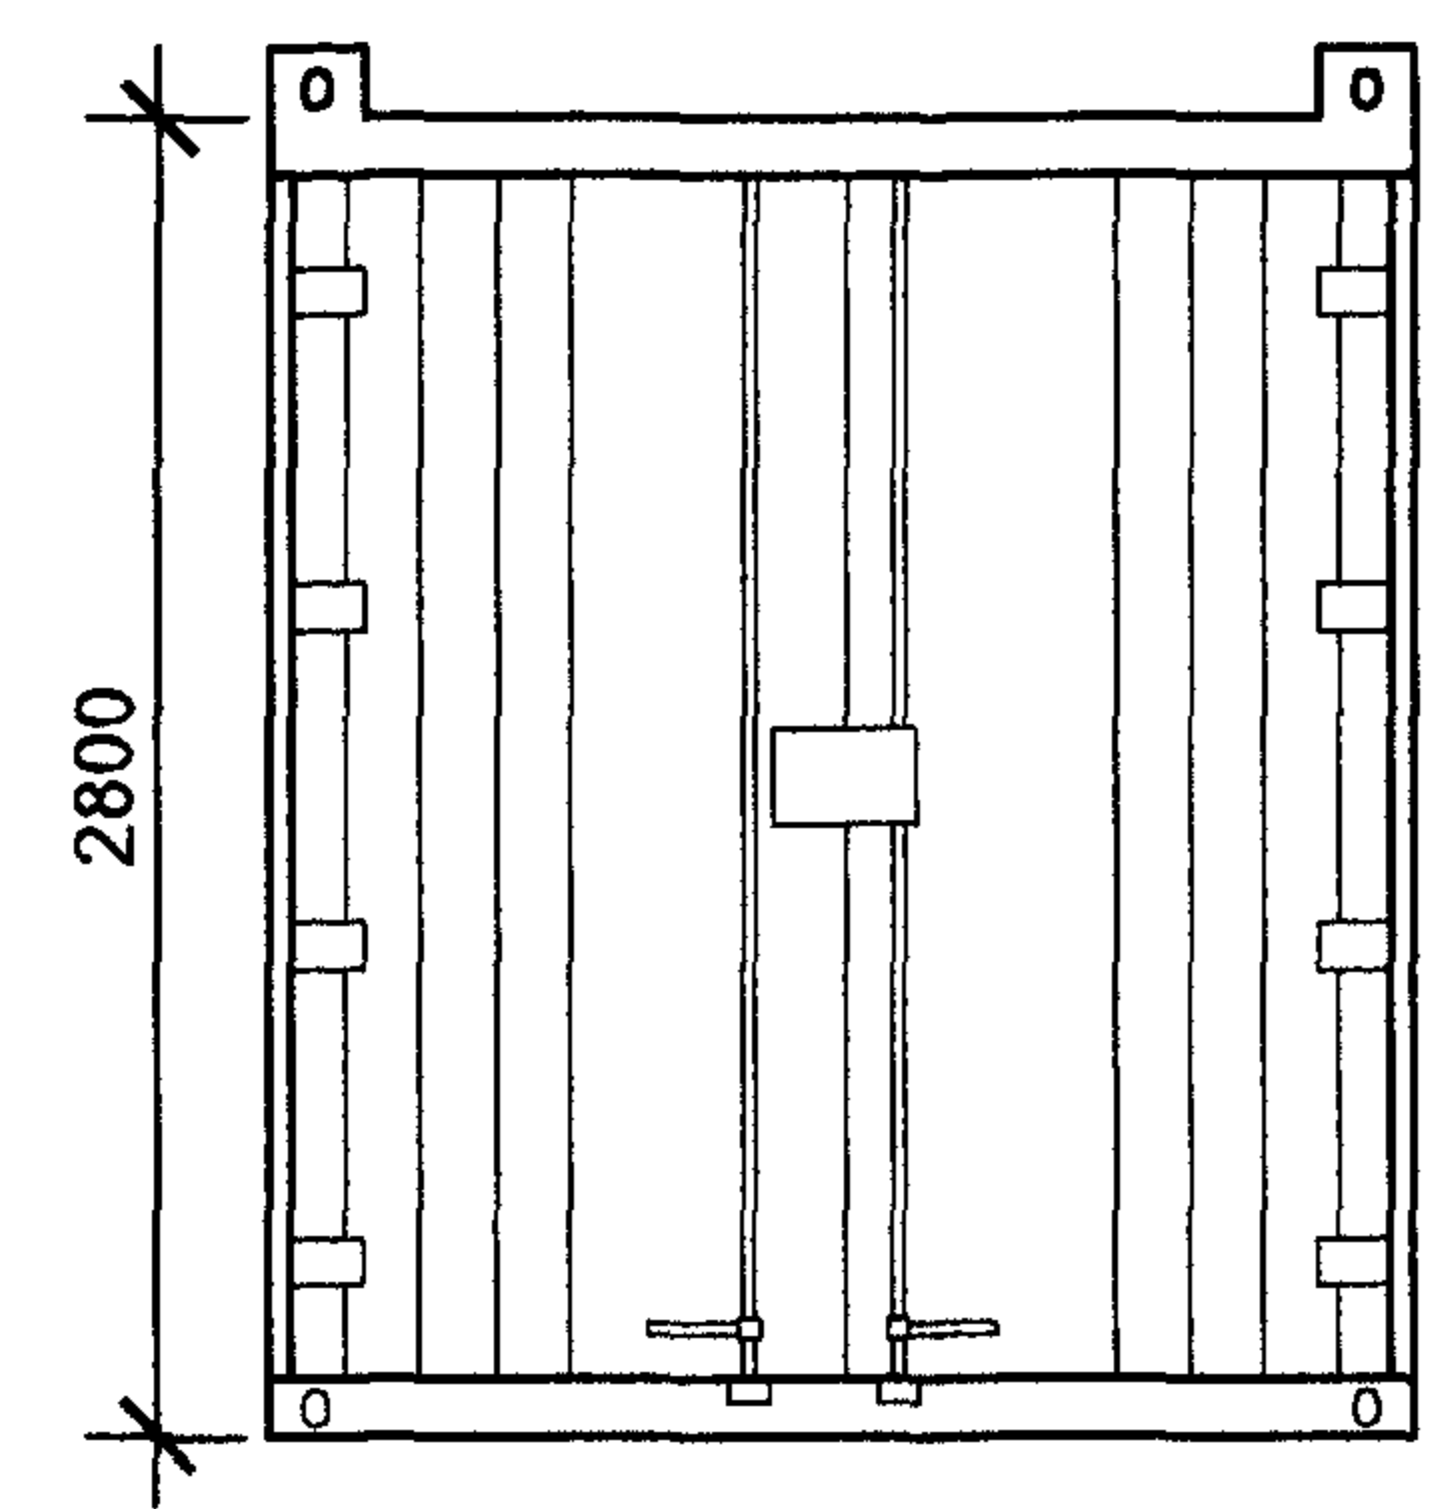


Front Elevation

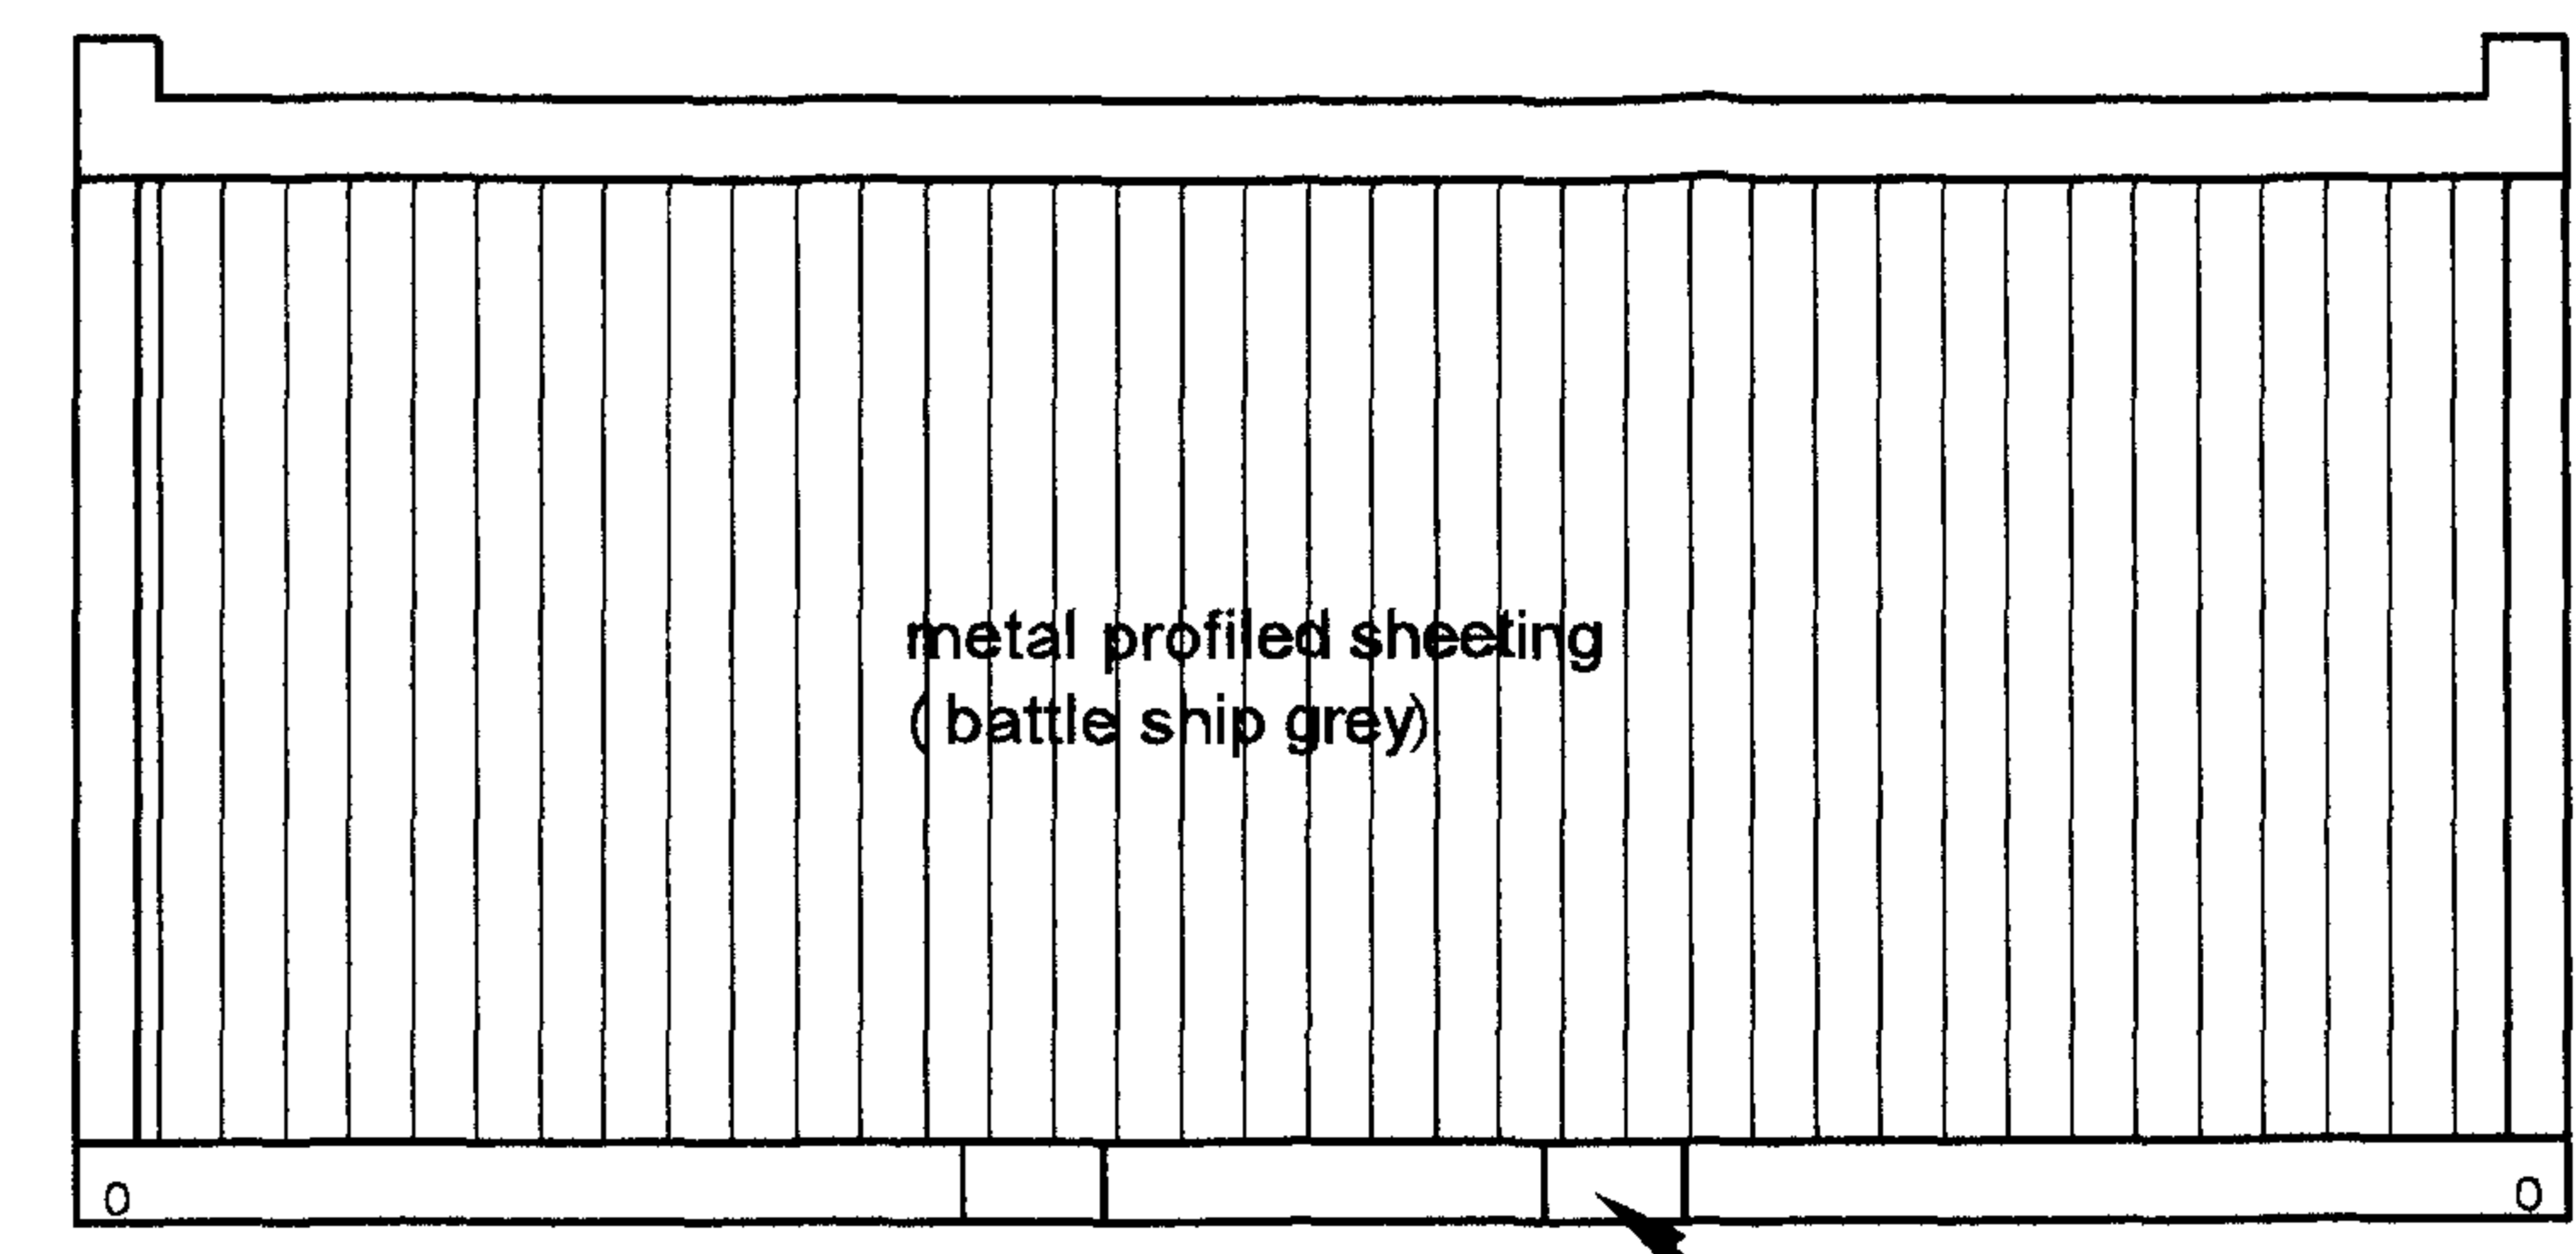

Side Elevations

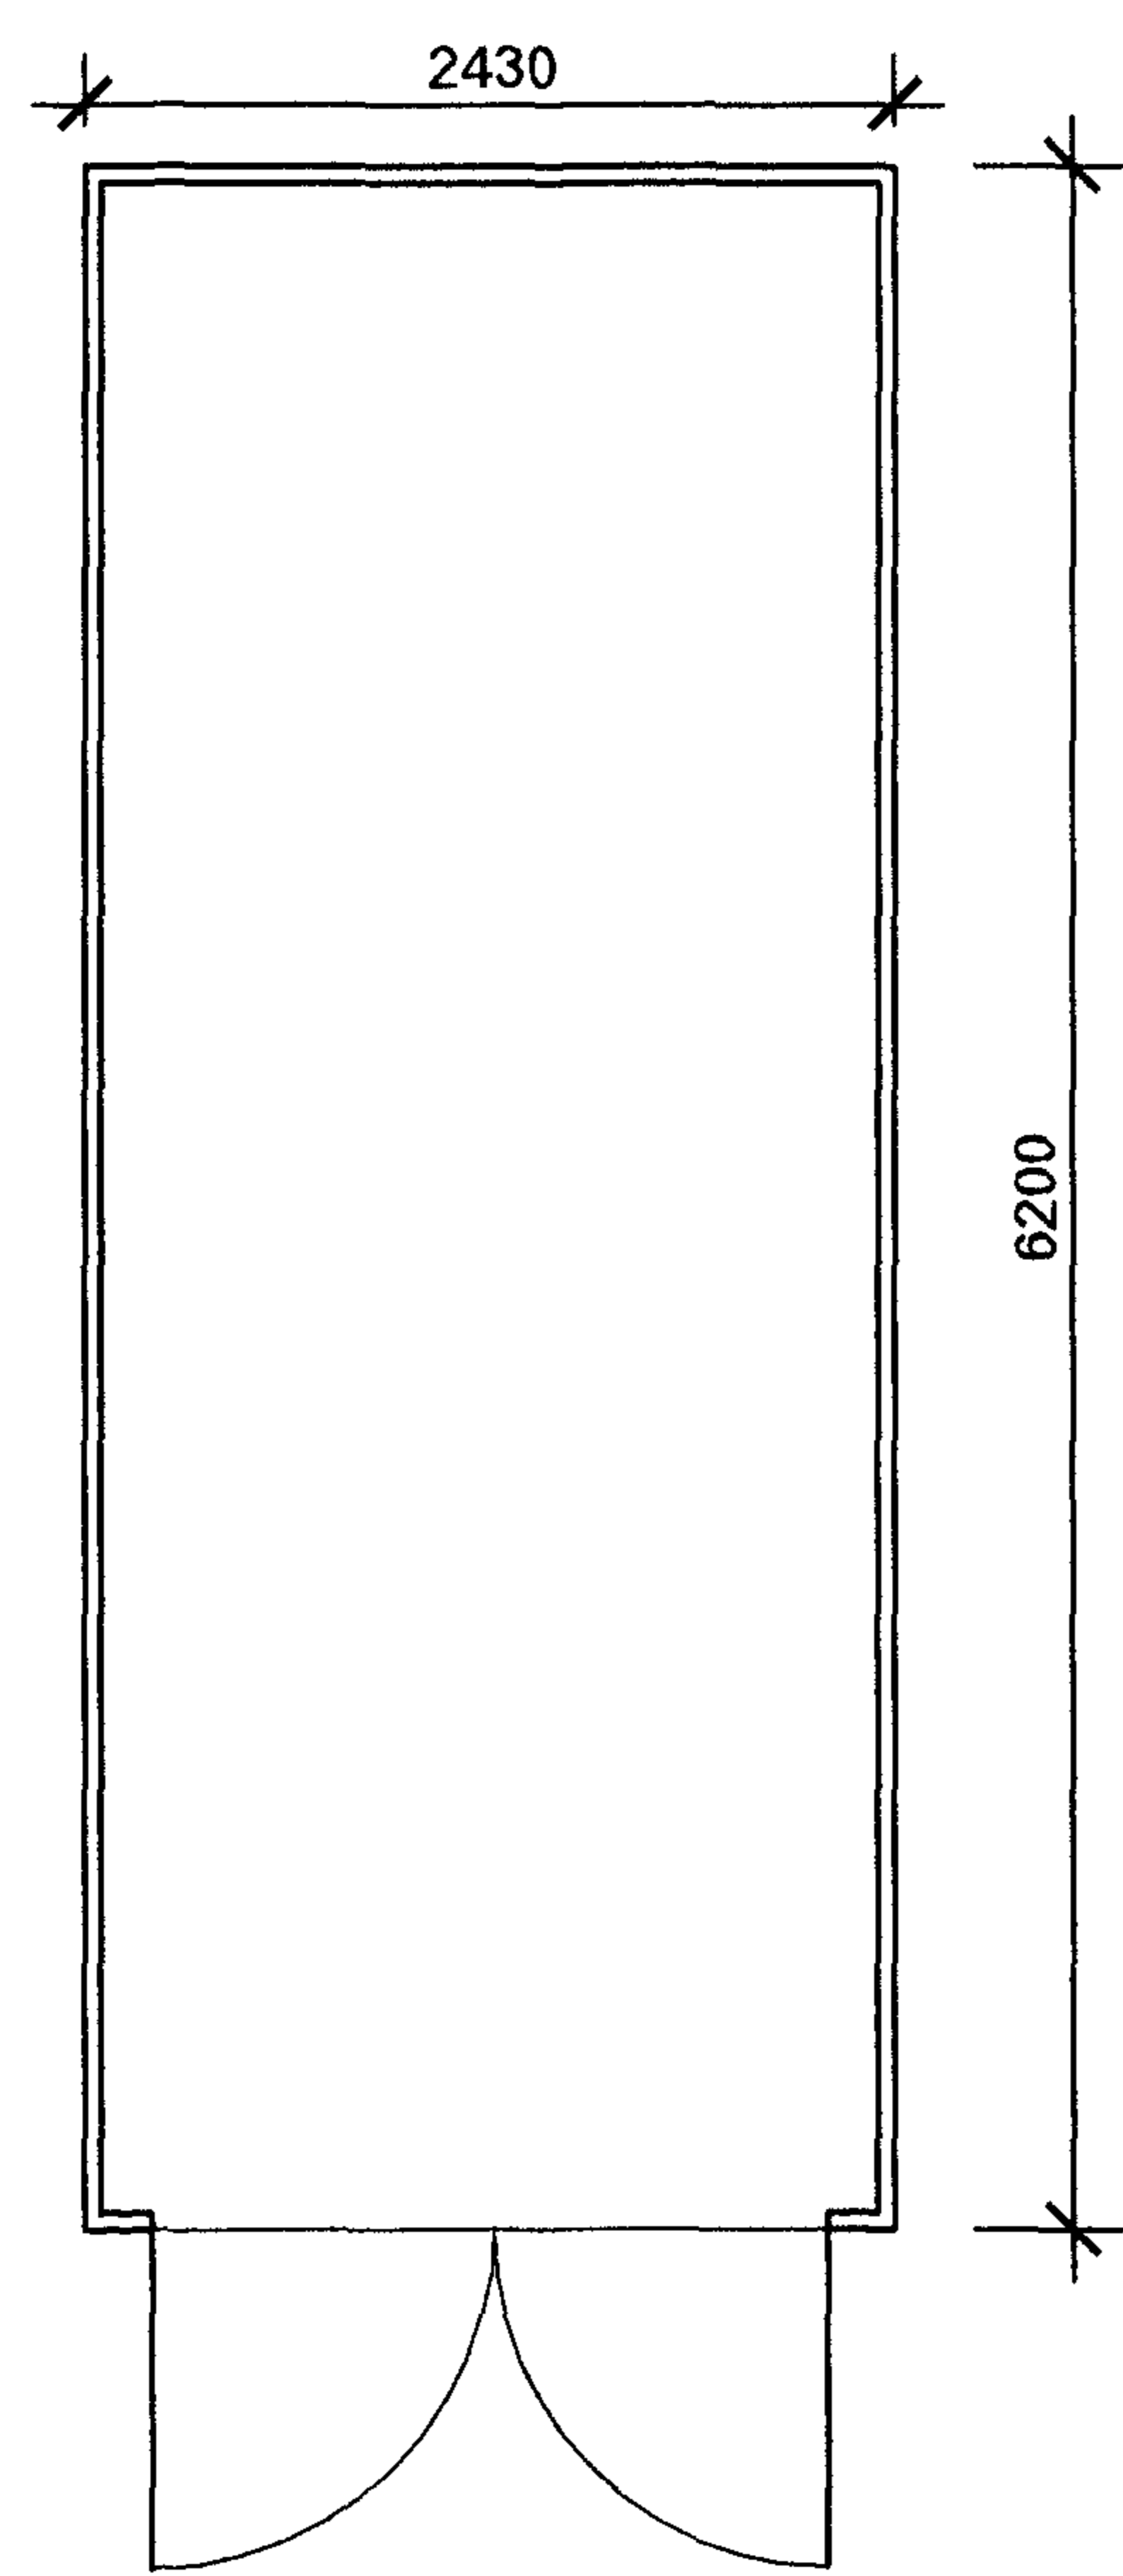

Plan

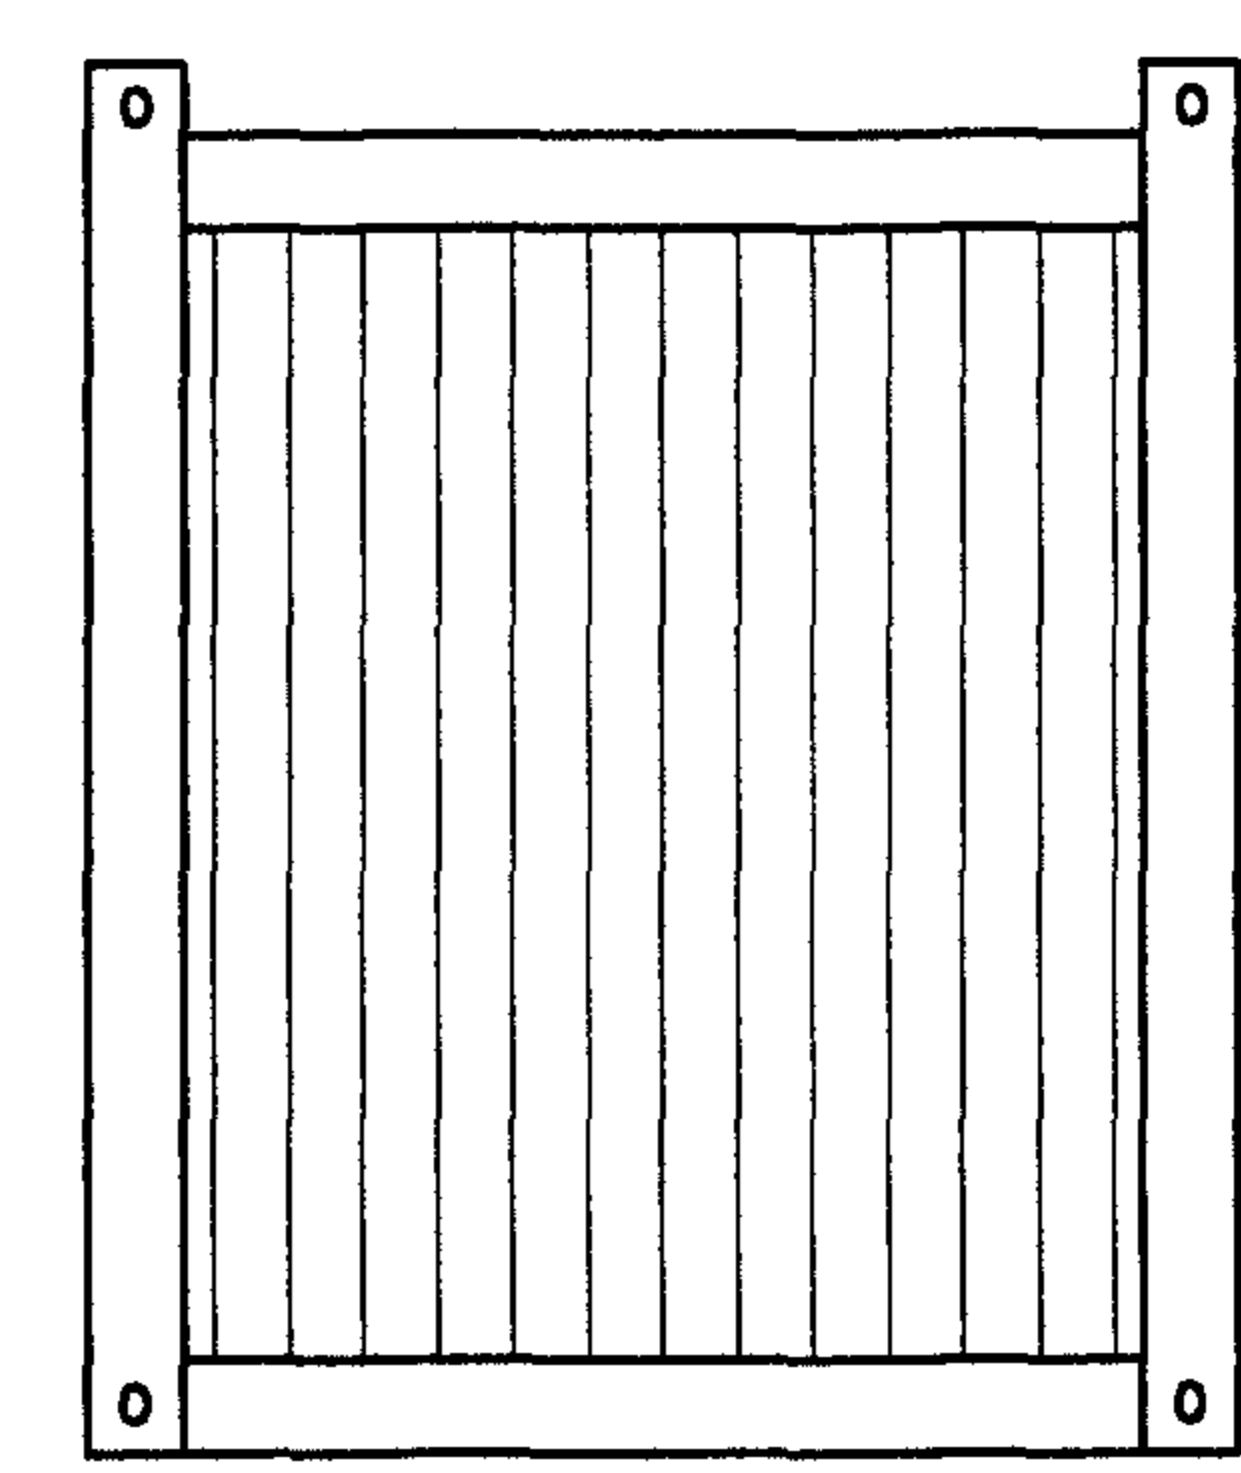

Rear Elevation





Client:

NES Engineering Ltd
Bower
By Wick
Tele: 01955 641309
Fax: 01955641409

Project: New Workshop & Offices
Job No.: 9858
Drawing: Typical Steel Container
General Arrangement
Scale: 1:50 Date: June 2010

Drawing No. NES/9858/368

RECEIVED 30 JUN 2010

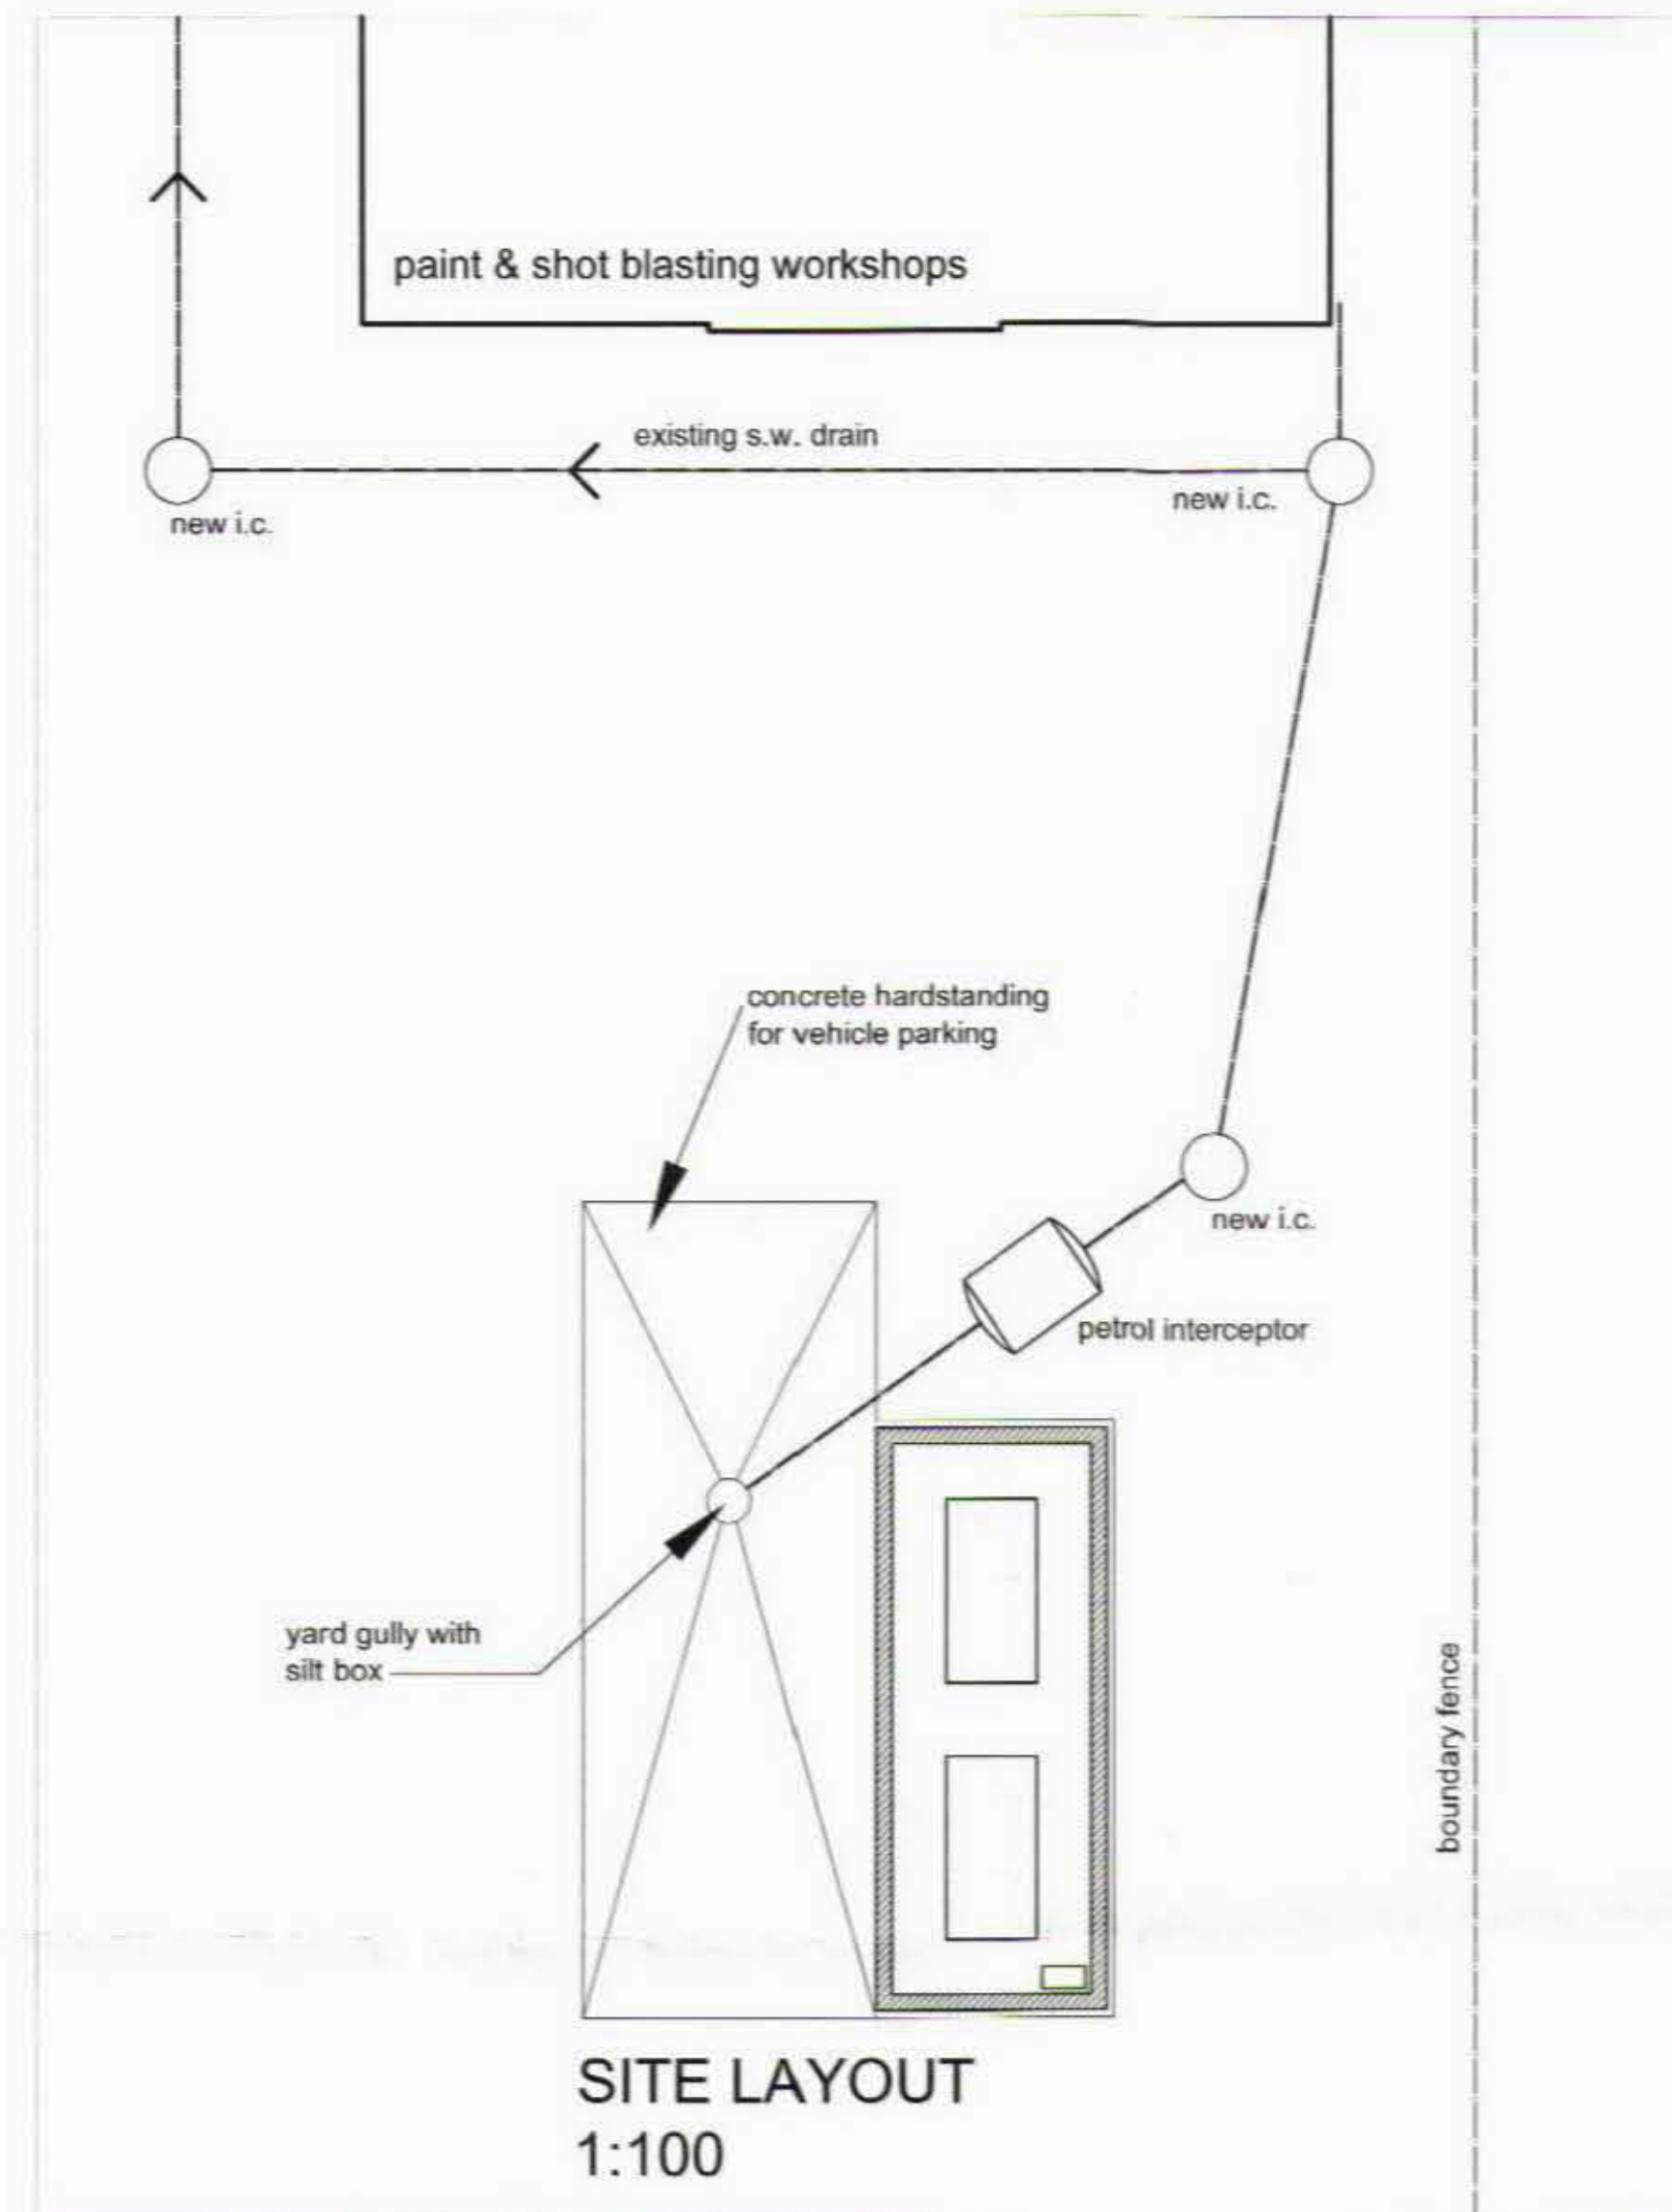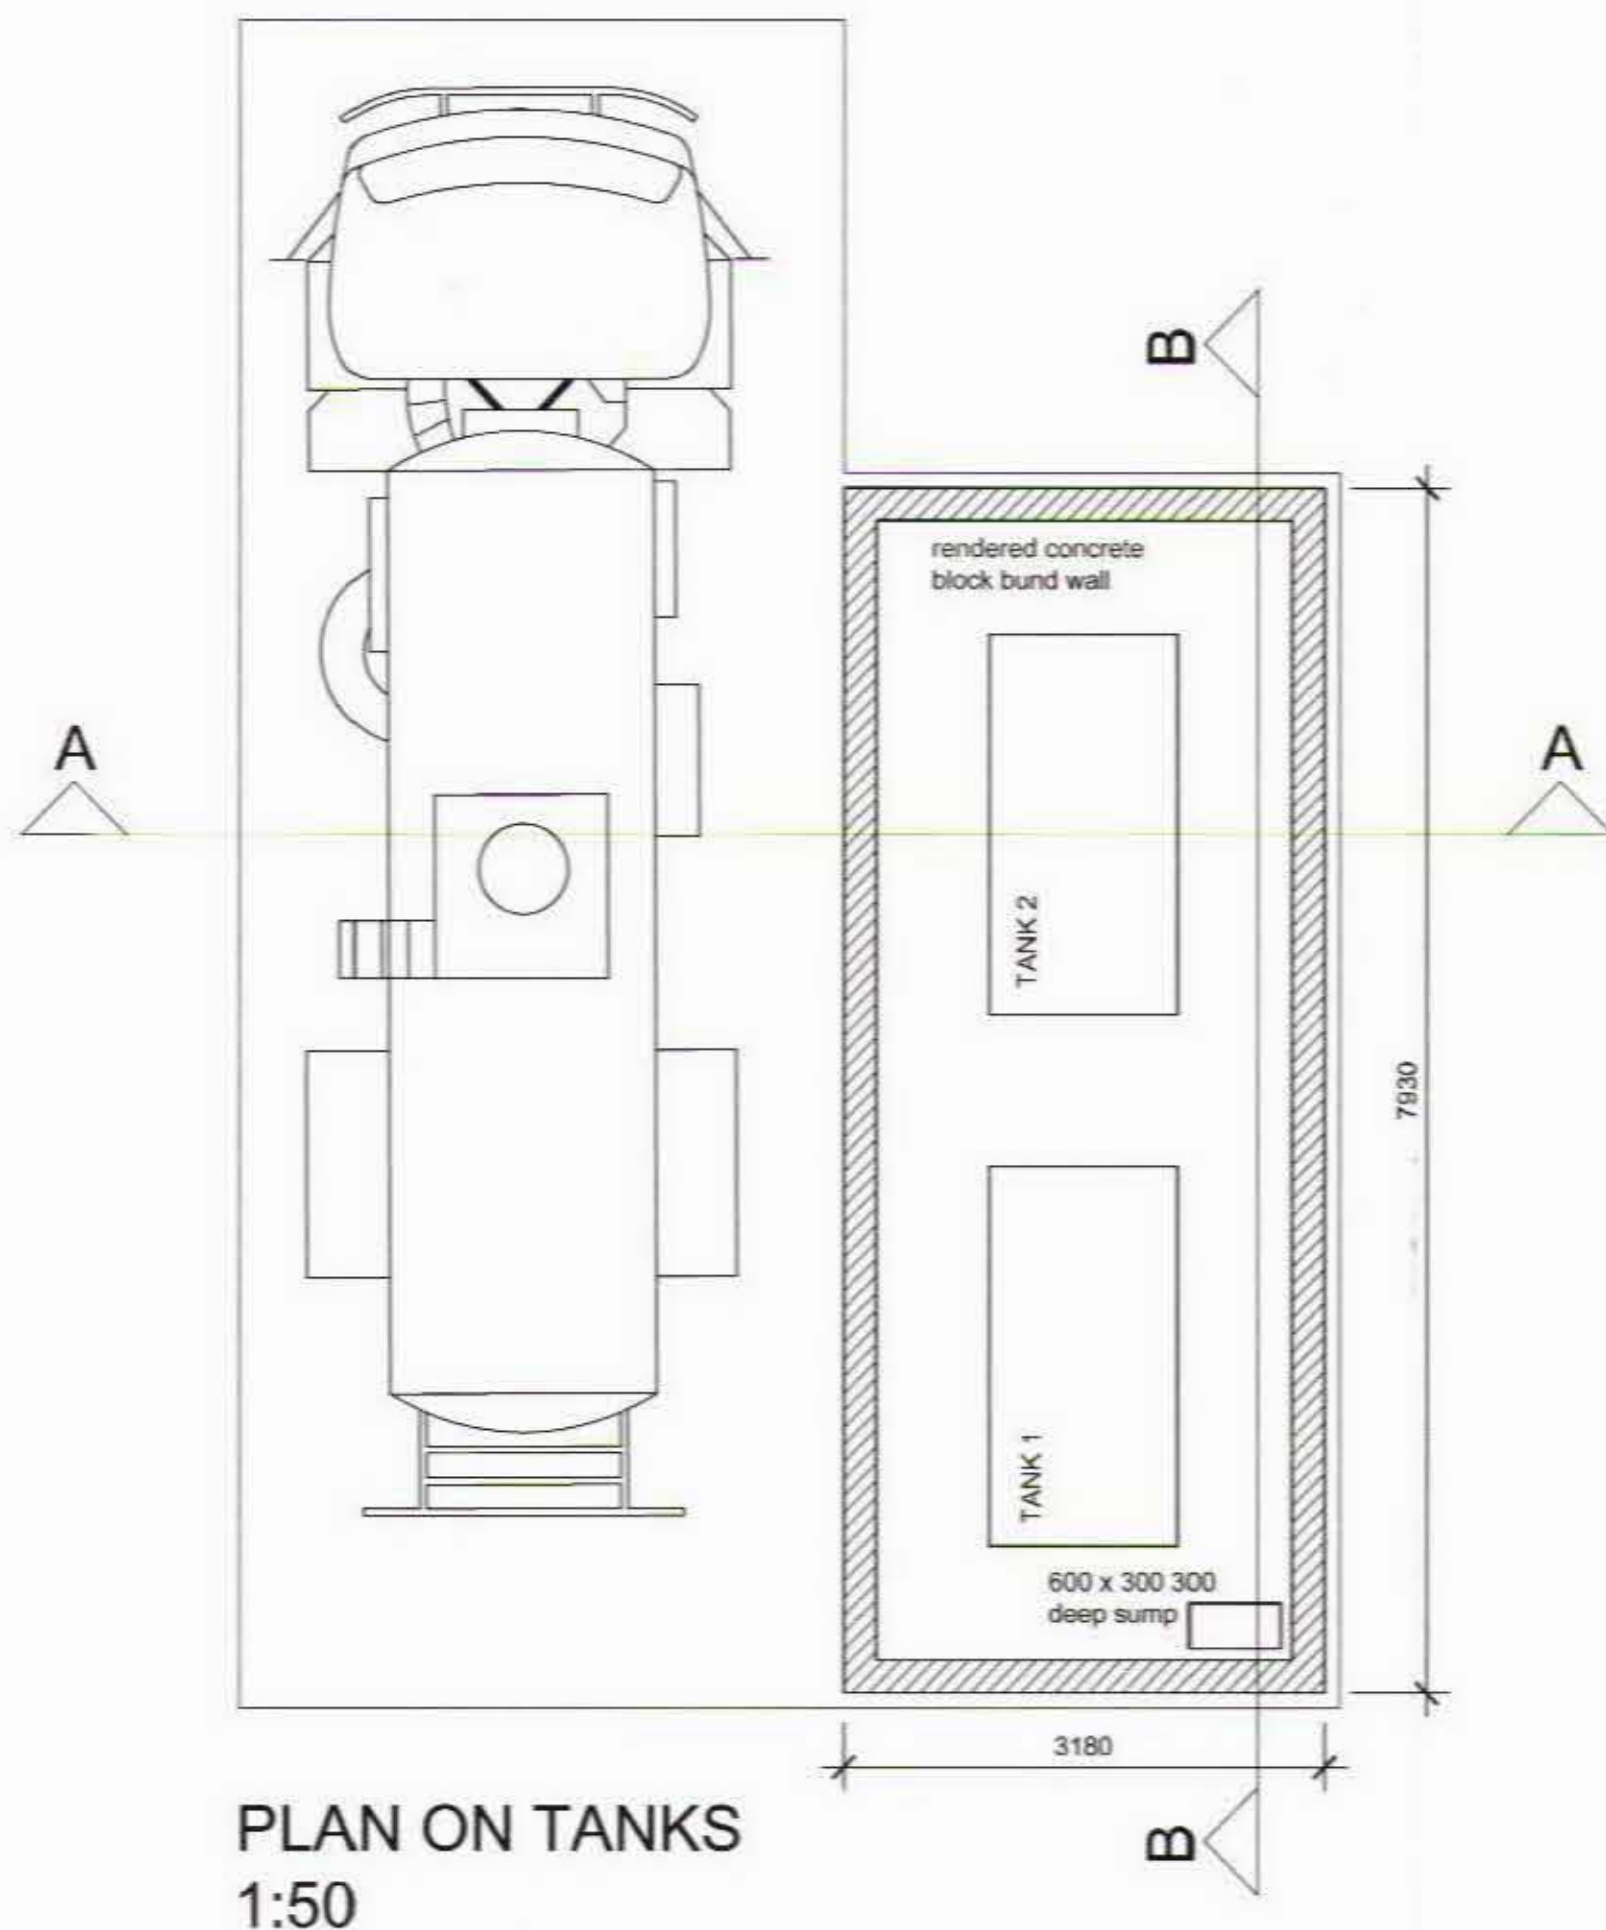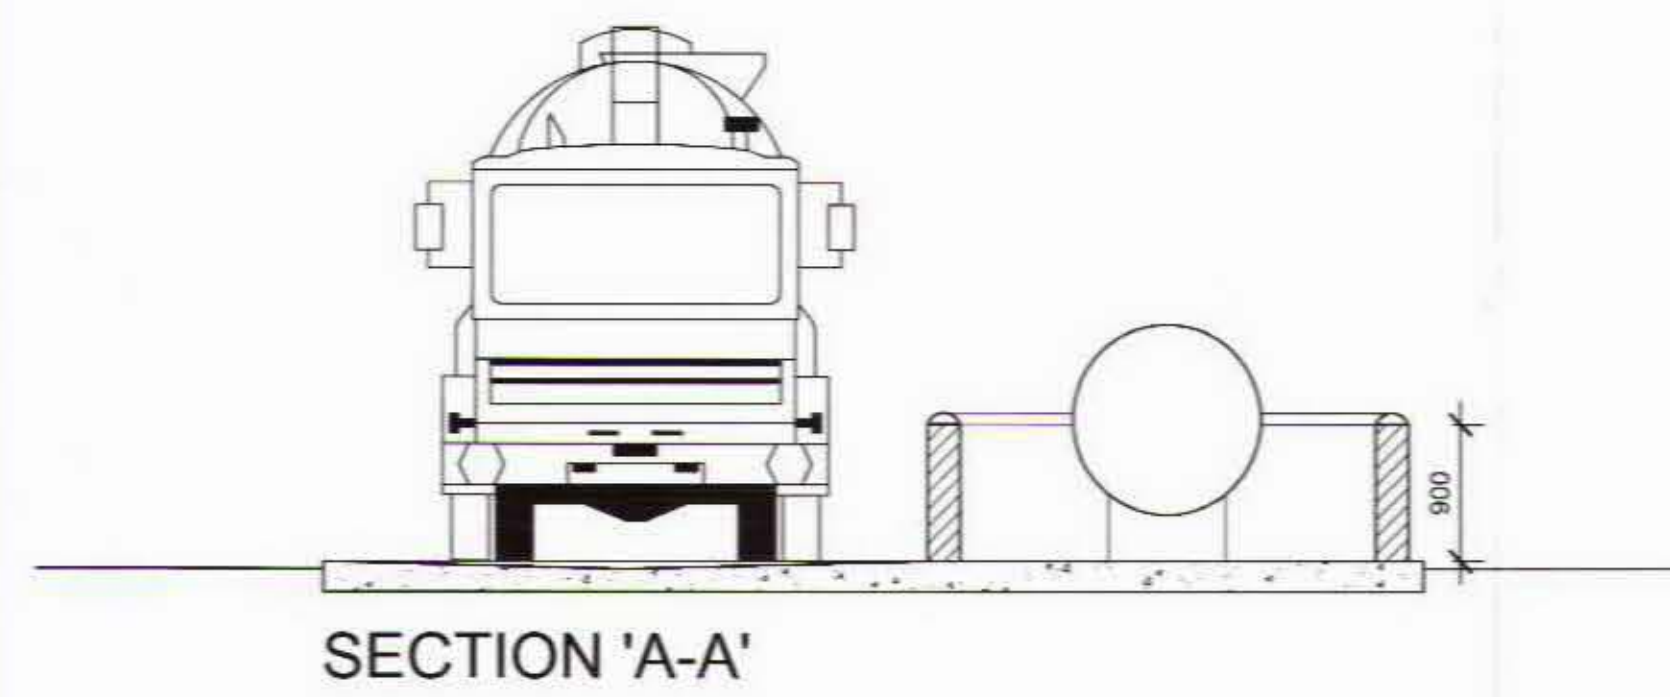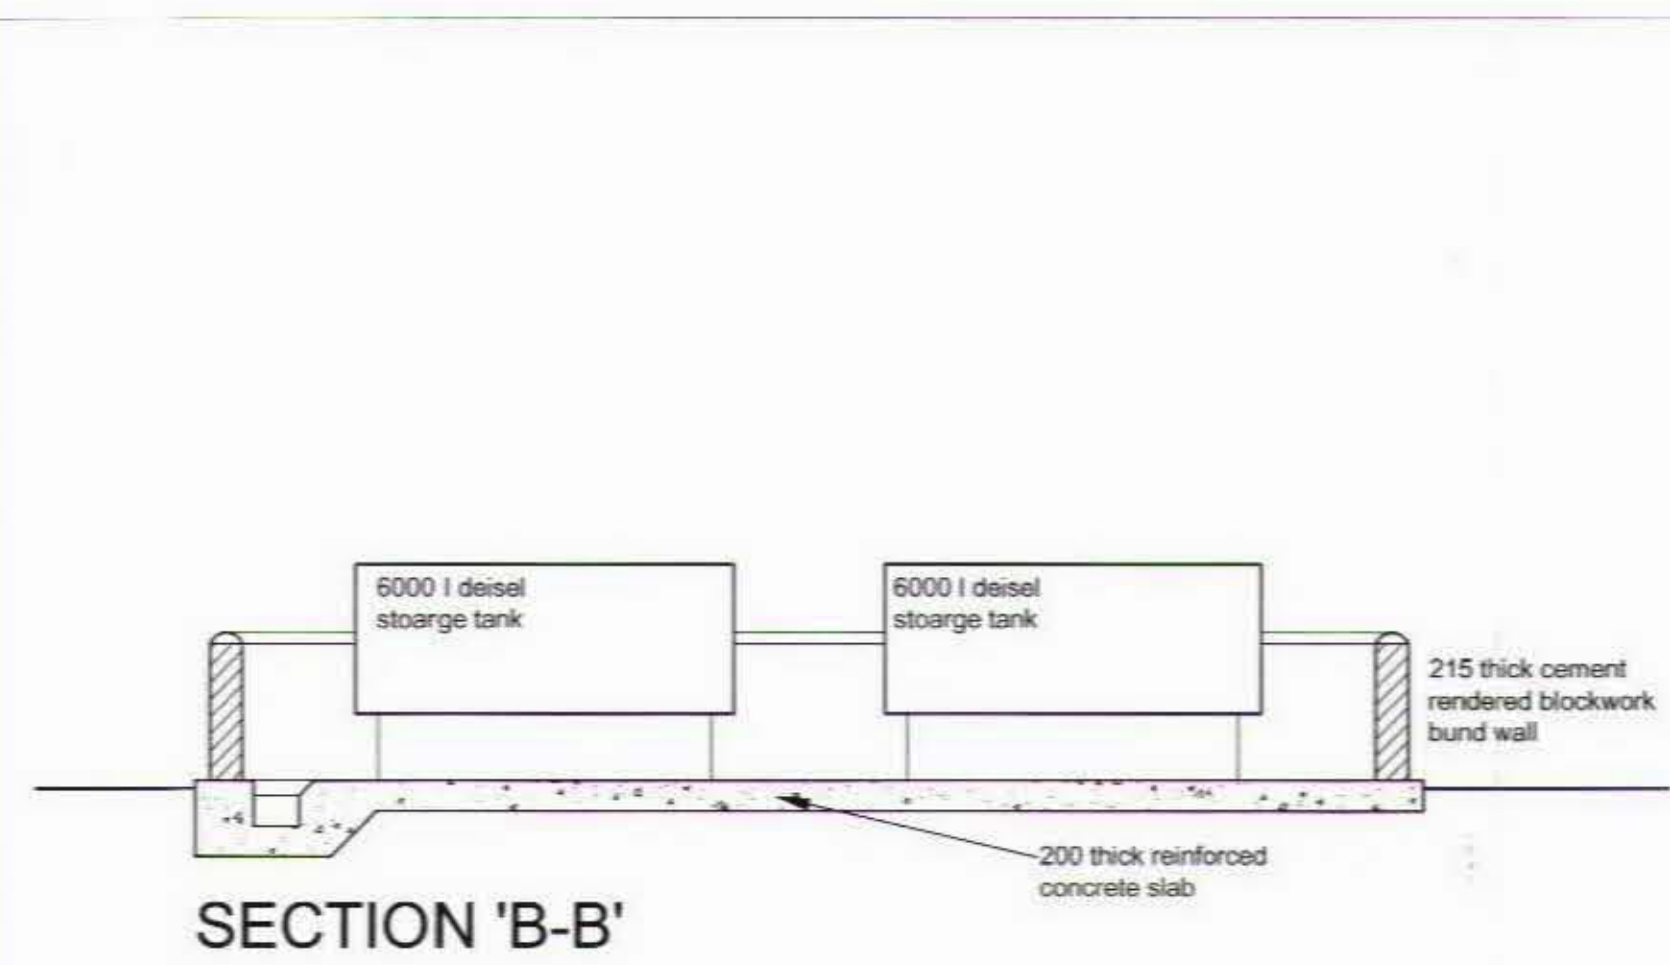

NOTES:

Modifications:

RECEIVED 19 JUL 2010

Client:



NES Engineering Ltd
Bower
By Wick
KW1 4TT

Tele: 01955 641309
Fax: 01955641409

Project: New Workshop & Offices
Job No. : 9858

Drawing: **Deisel Storage Tanks**

Scale:
Date: June 2010

Drawing No. NES/9858/372