




South Elevation

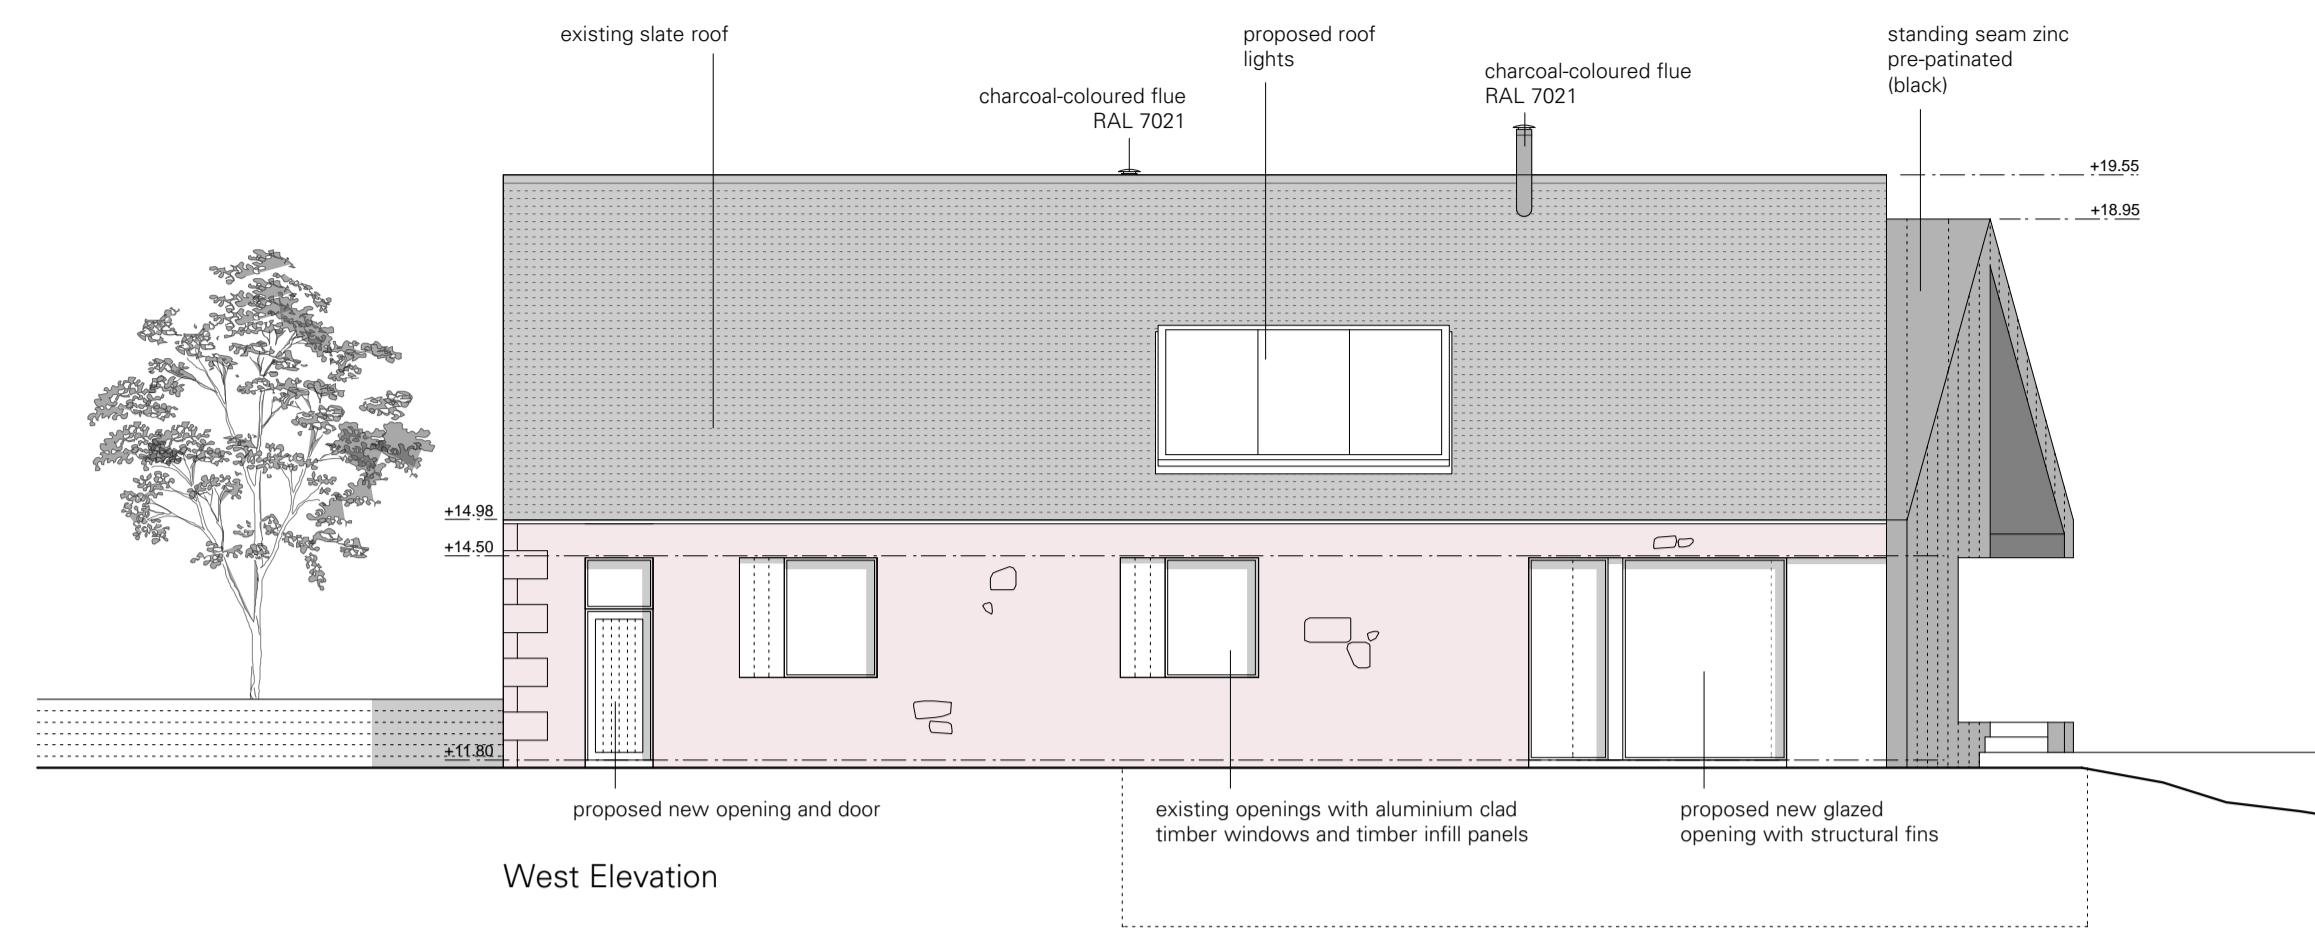


West Elevation

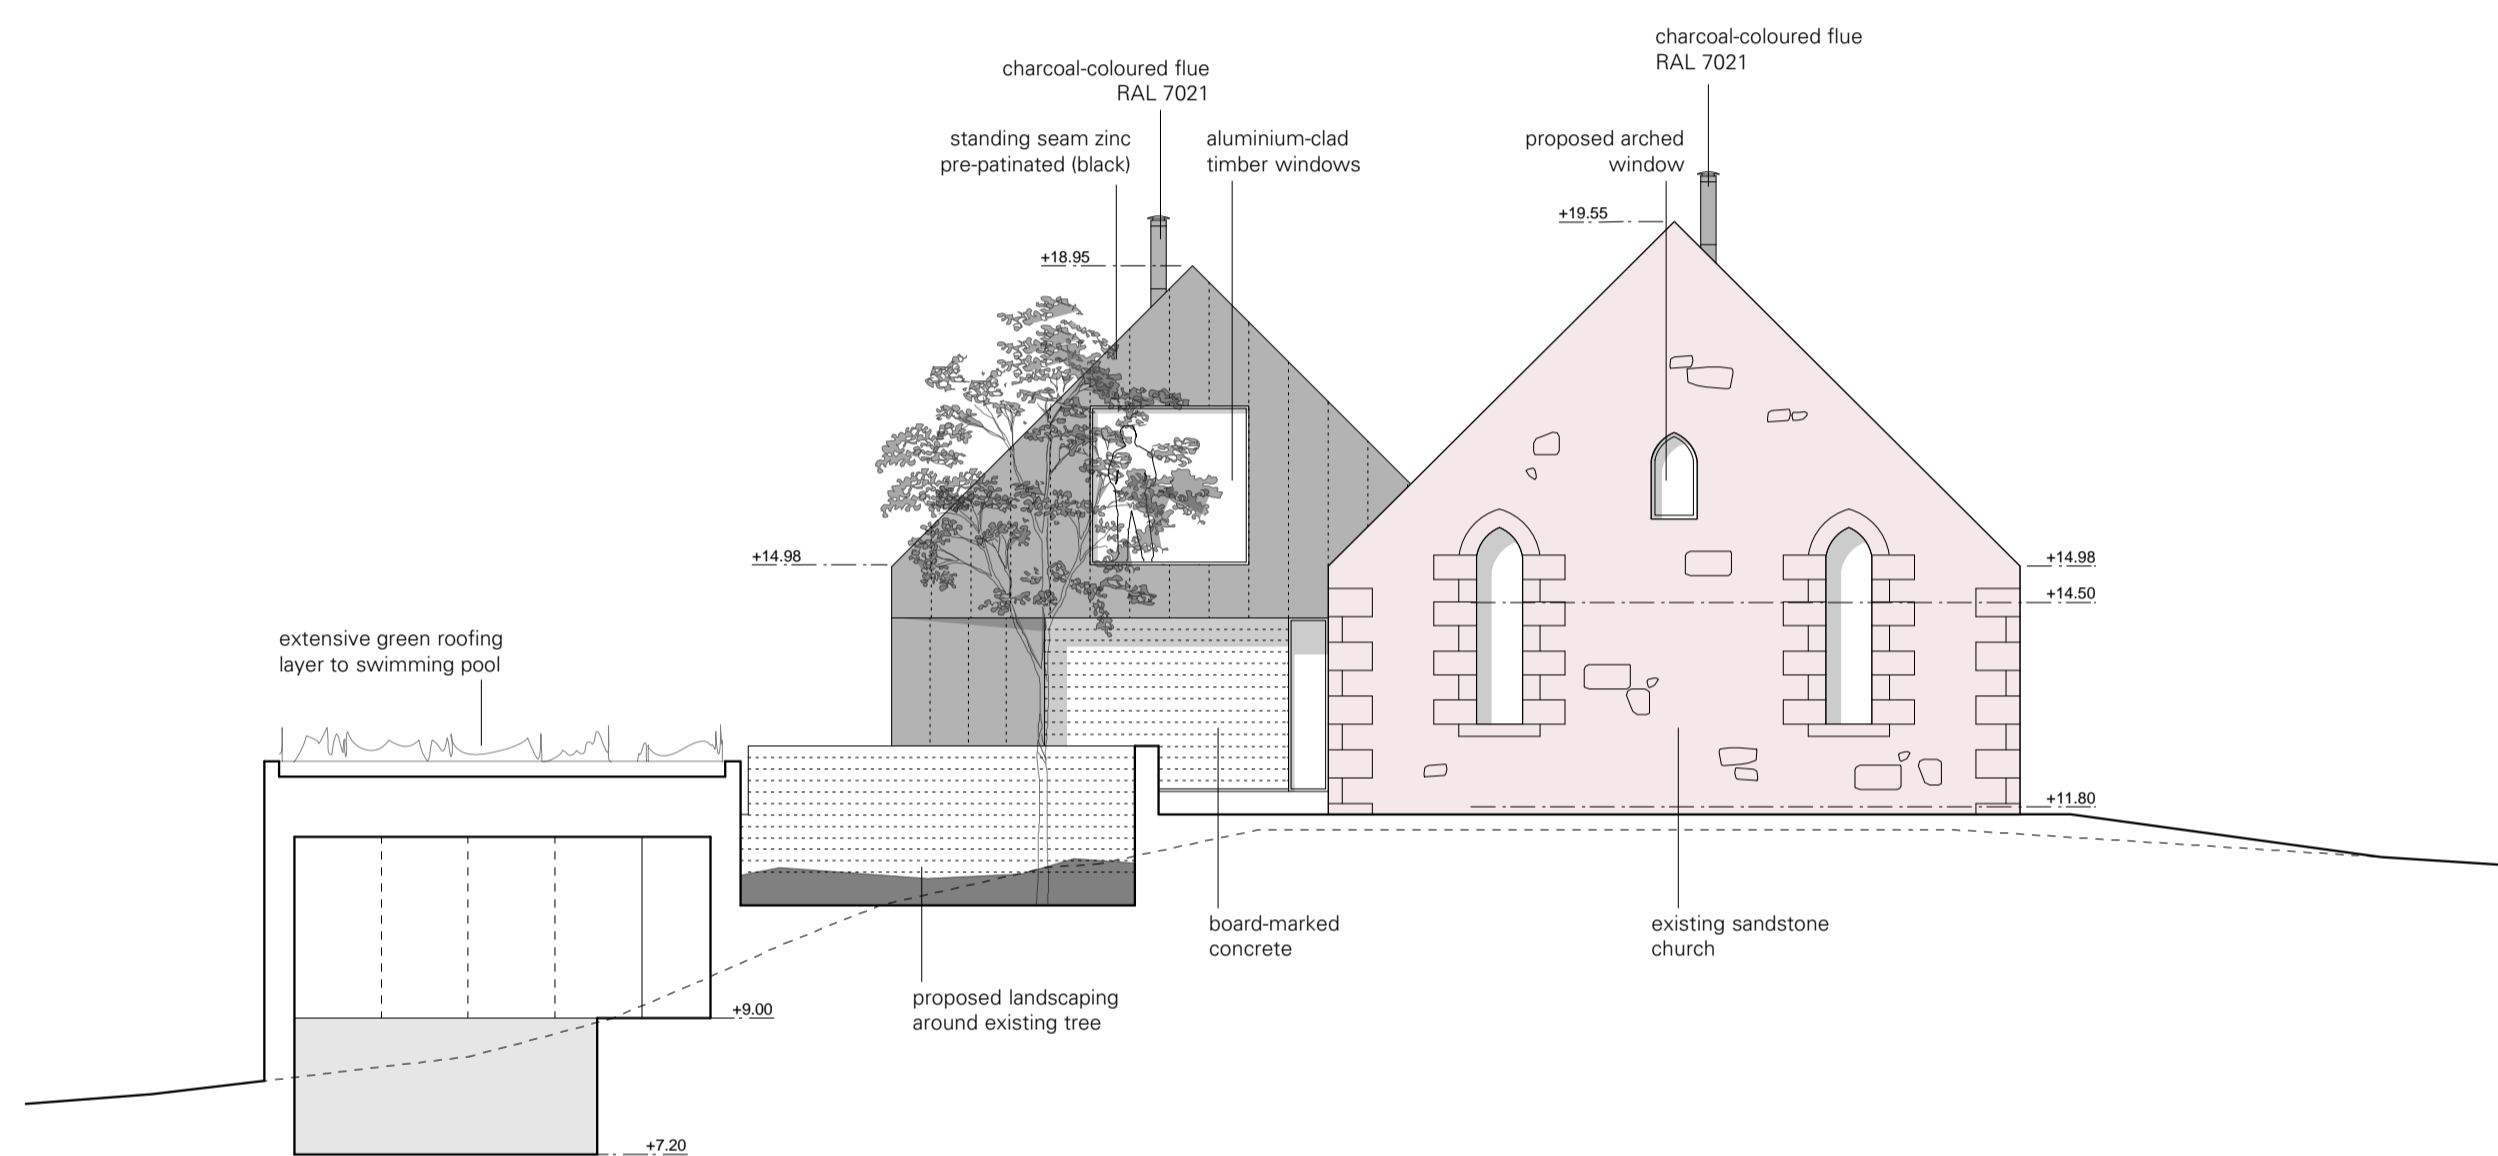



North Elevation

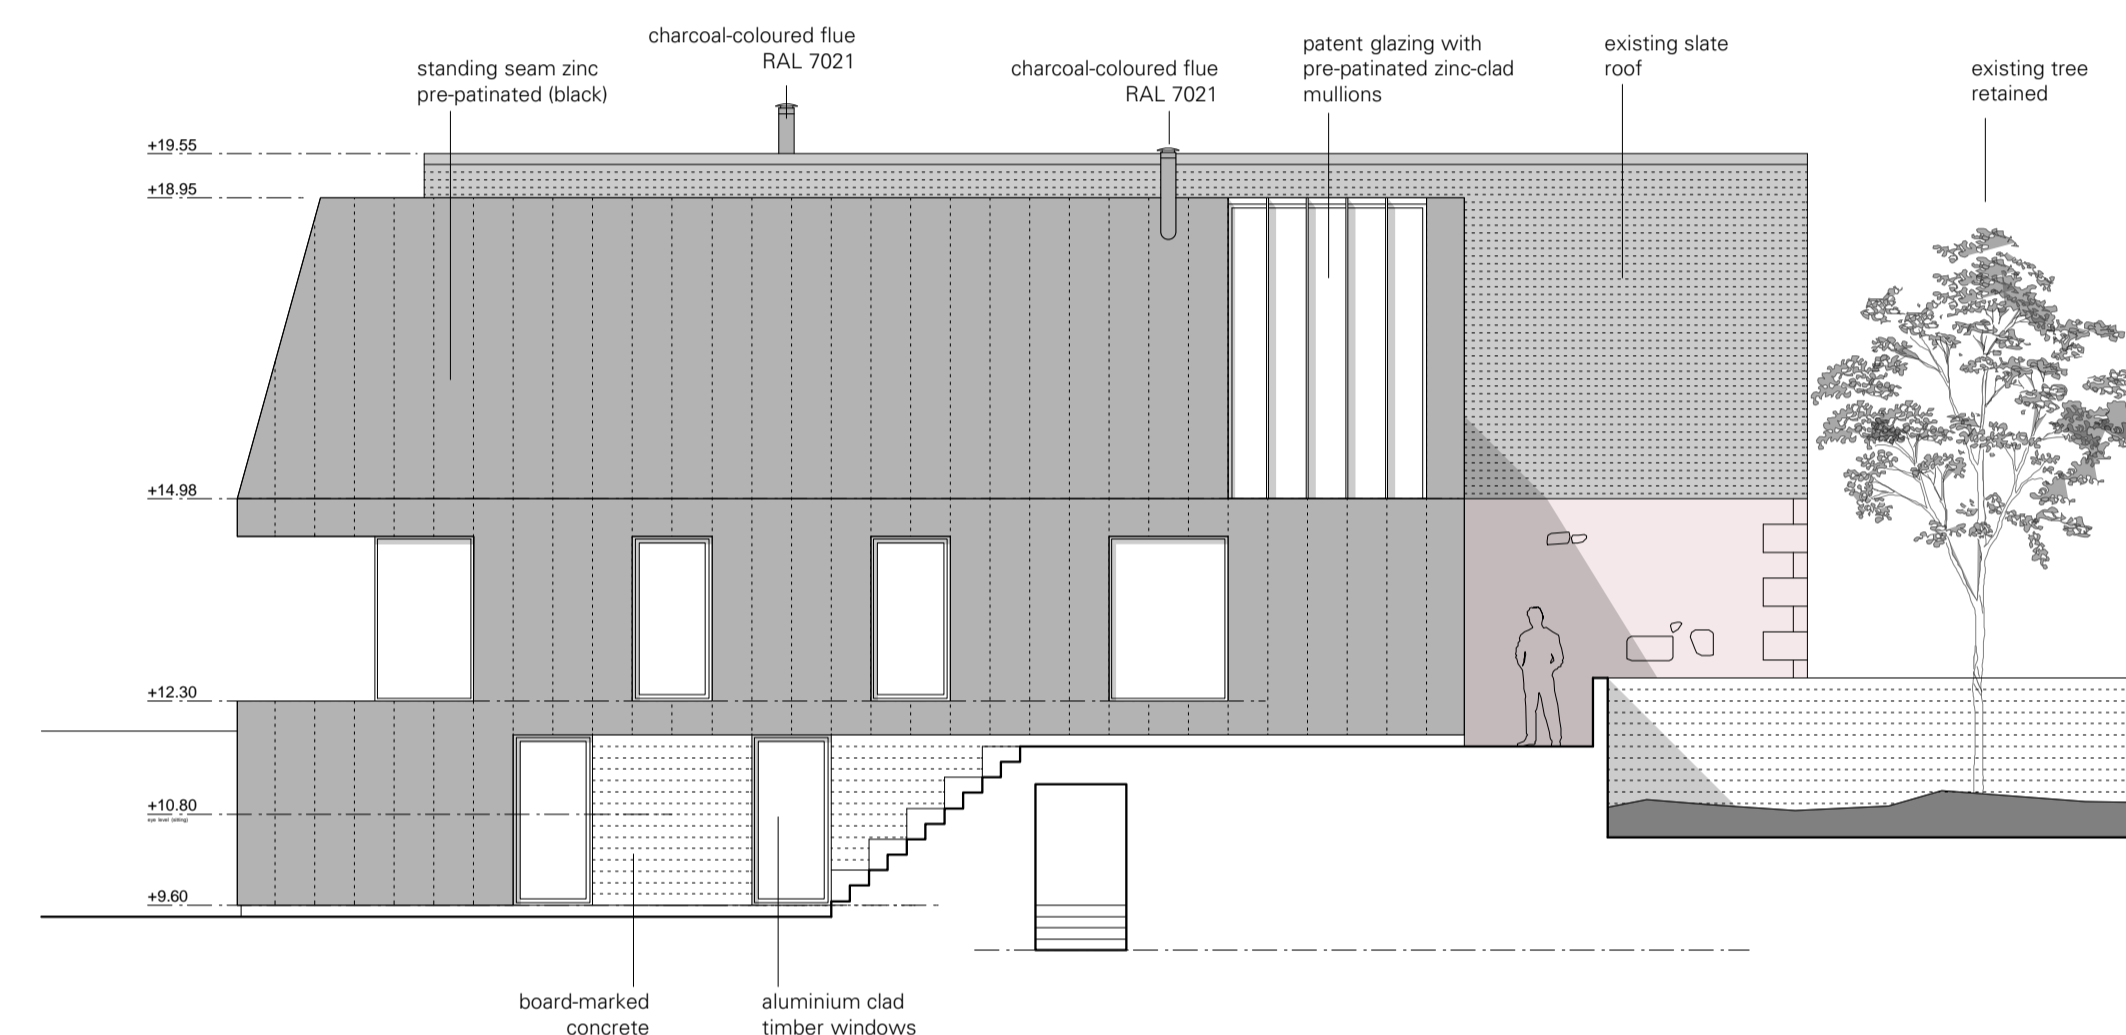

East Elevation

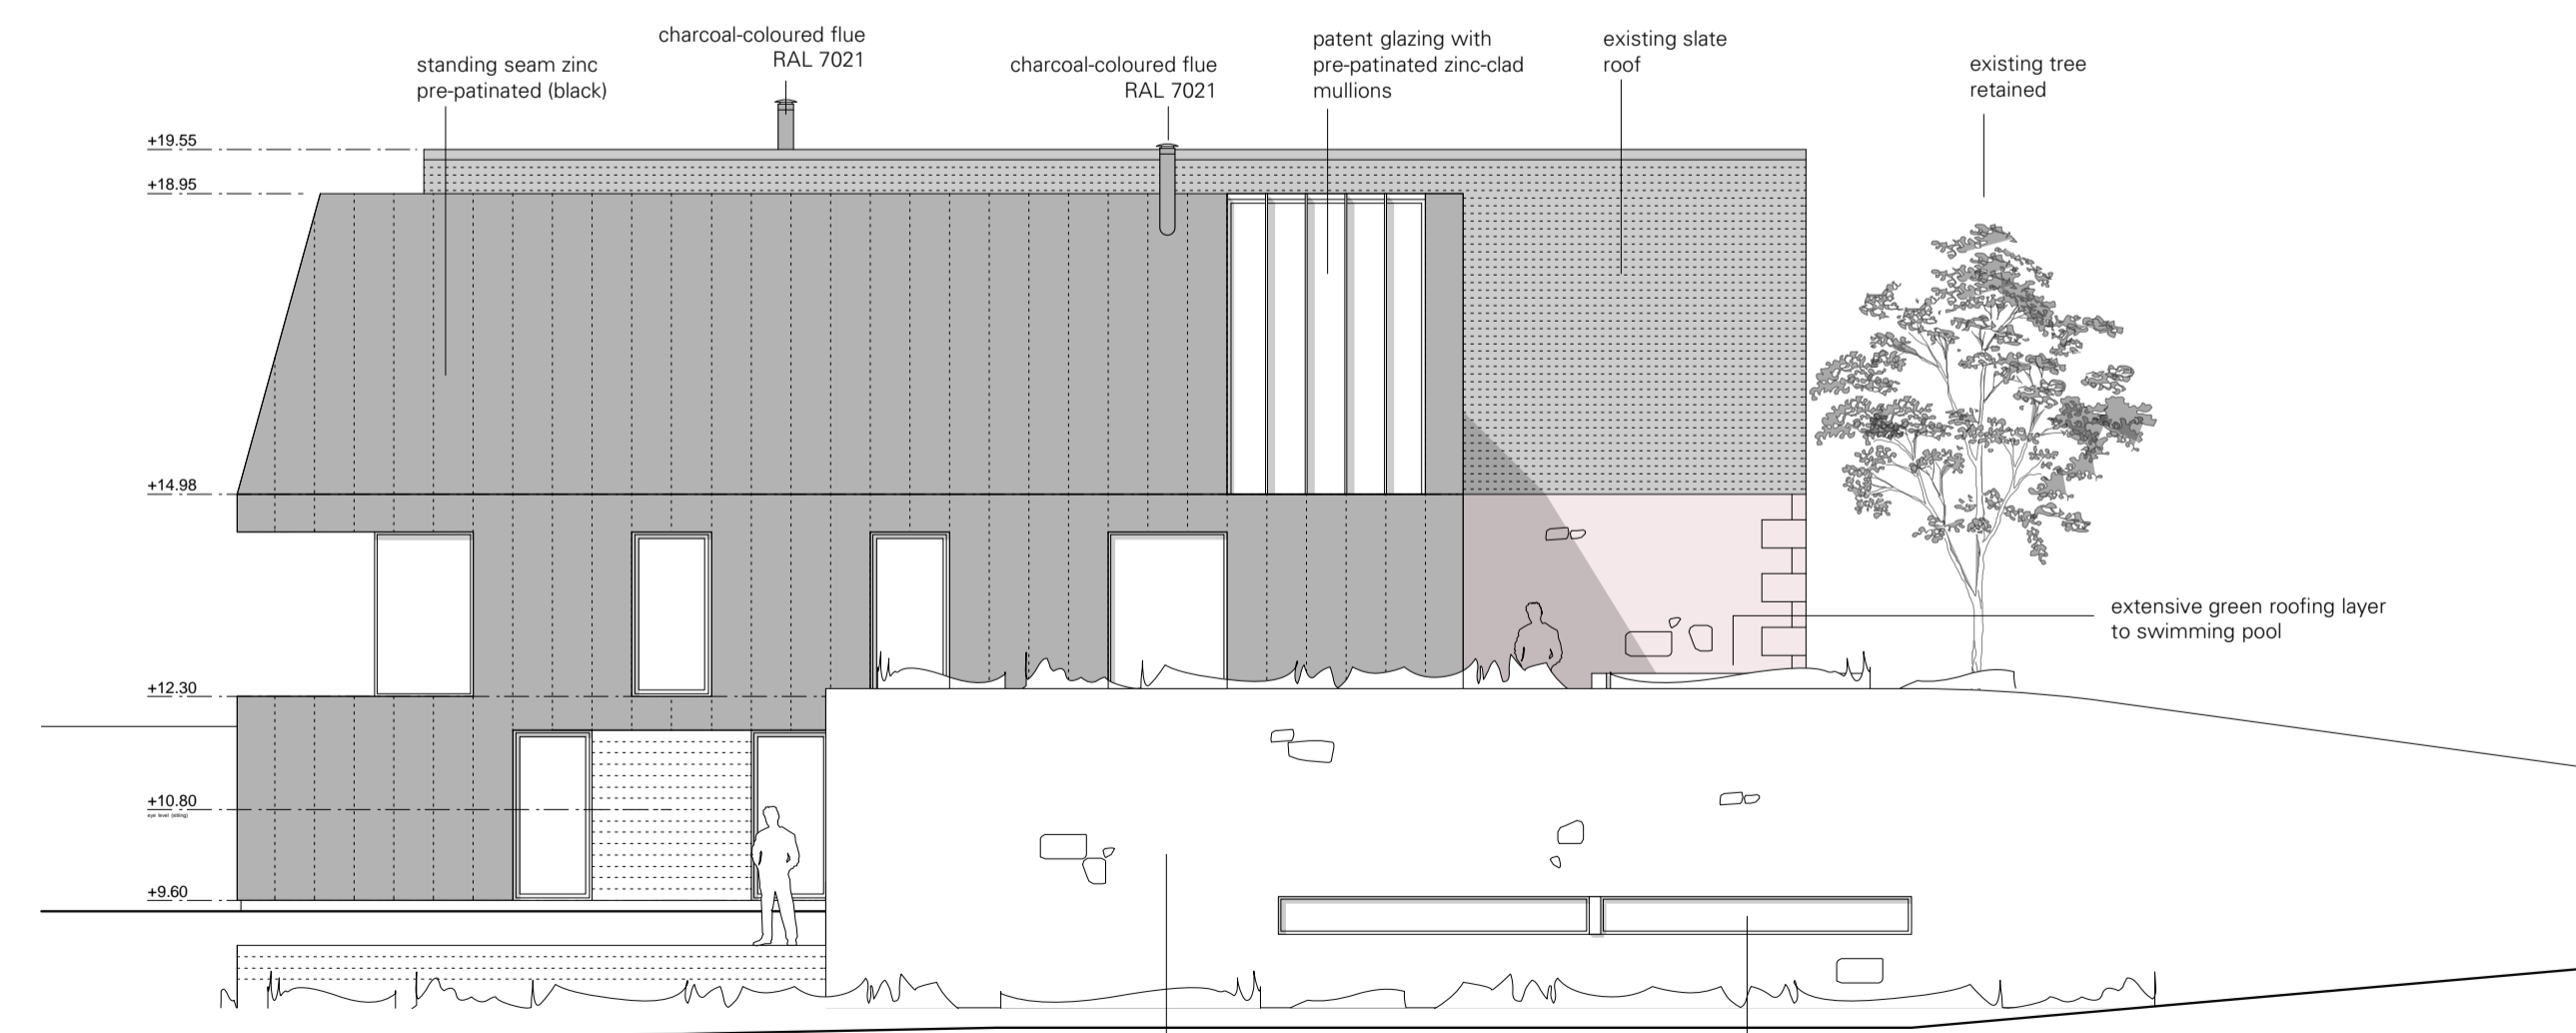

East Elevation 2

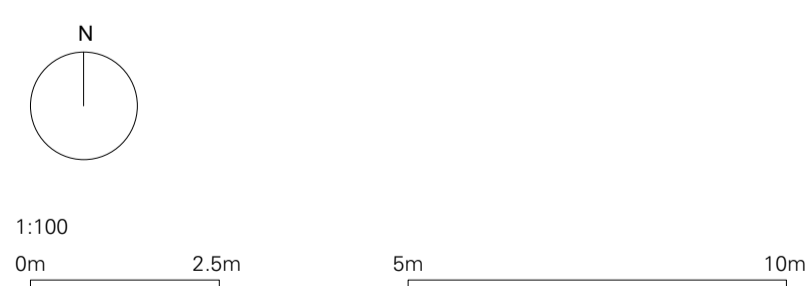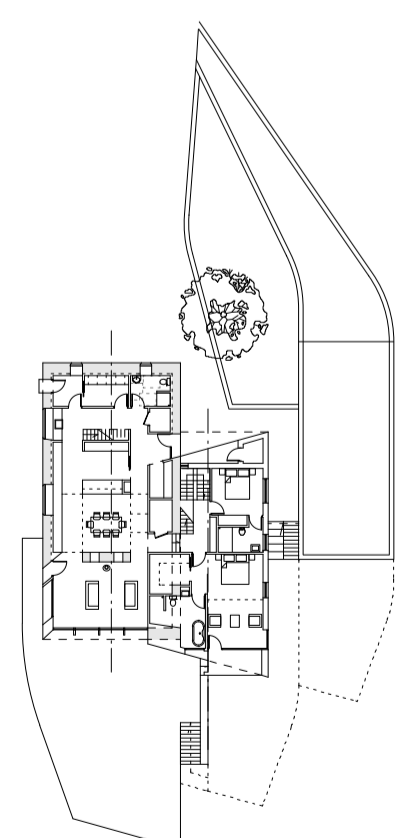

do not scale drawing, if in doubt seek clarification from architect

revisions & notes

Rev A Annotation revised to include flues 27 May 2014 sm

© Rural Design Ltd

The Green, Portree, Isle of Skye, IV51 9BT  
tel. 01447470 521555  
www.ruraldesign.co.uk studio@ruraldesign.net

**RURAL DESIGN ARCHITECTS**

Client

Jane Tiller & Sandy Macrae

Scale 1:100 @ A1

Date Feb '14

Drawn SM

Status Planning

Project

Coire Church, Torridon

Drawing Title

Proposed Elevations

Dwg No.

194/111/A