

## block plan

### Key


1. Fuel handling building
2. Boiler building
3. Turbine building
4. Service building
5. Electricity sub station
6. Bunded oil tank
7. Water tank and pump
8. 12 car parking spaces

### Floor areas


1. Fuel handling building	1862 m <sup>2</sup>
2. Boiler building	448 m <sup>2</sup>
3. Turbine building	327 m <sup>2</sup>
4. Service building (3 floors x 206 m <sup>2</sup> )	618 m <sup>2</sup>
<b>Total</b>	<b>3255 m<sup>2</sup></b>



12 DEANHAUGH STREET, EDINBURGH, EH4 1LY T: 0131 315 3100		
project		
STOERHOUSE HIGHLANDS PROPOSED BIOMASS FACILITY AT GEORGEMAS, CAITHNESS		
drawing title		
BLOCK PLAN		
drawing number	scale	date
14/146 (PL)03	1:400 at A3	20.11.14

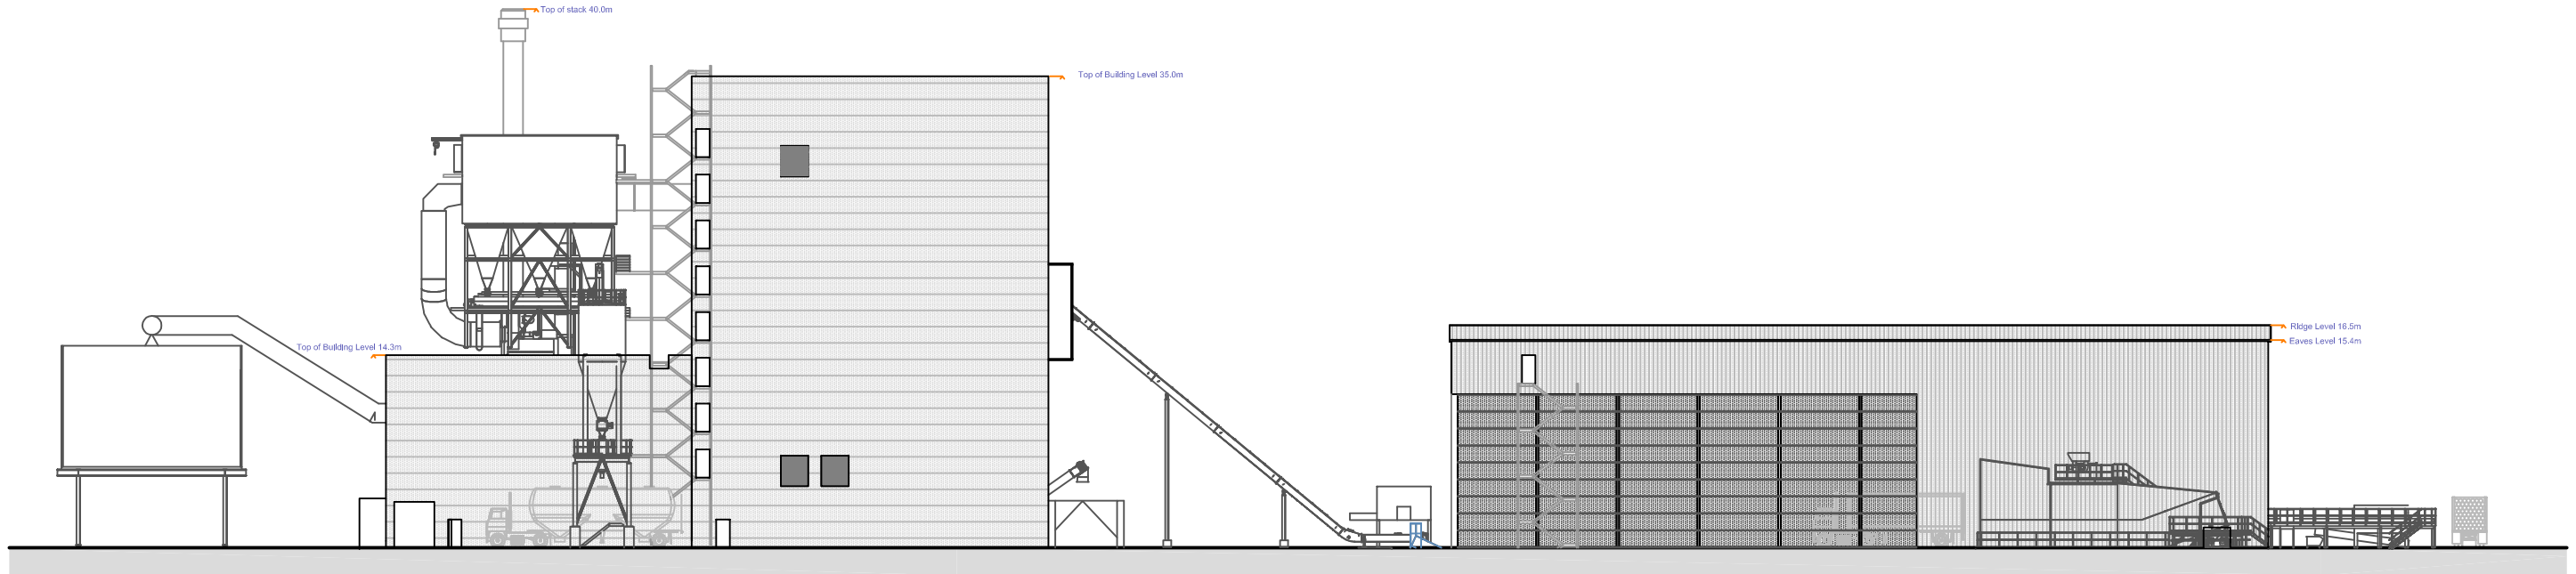

north elevation

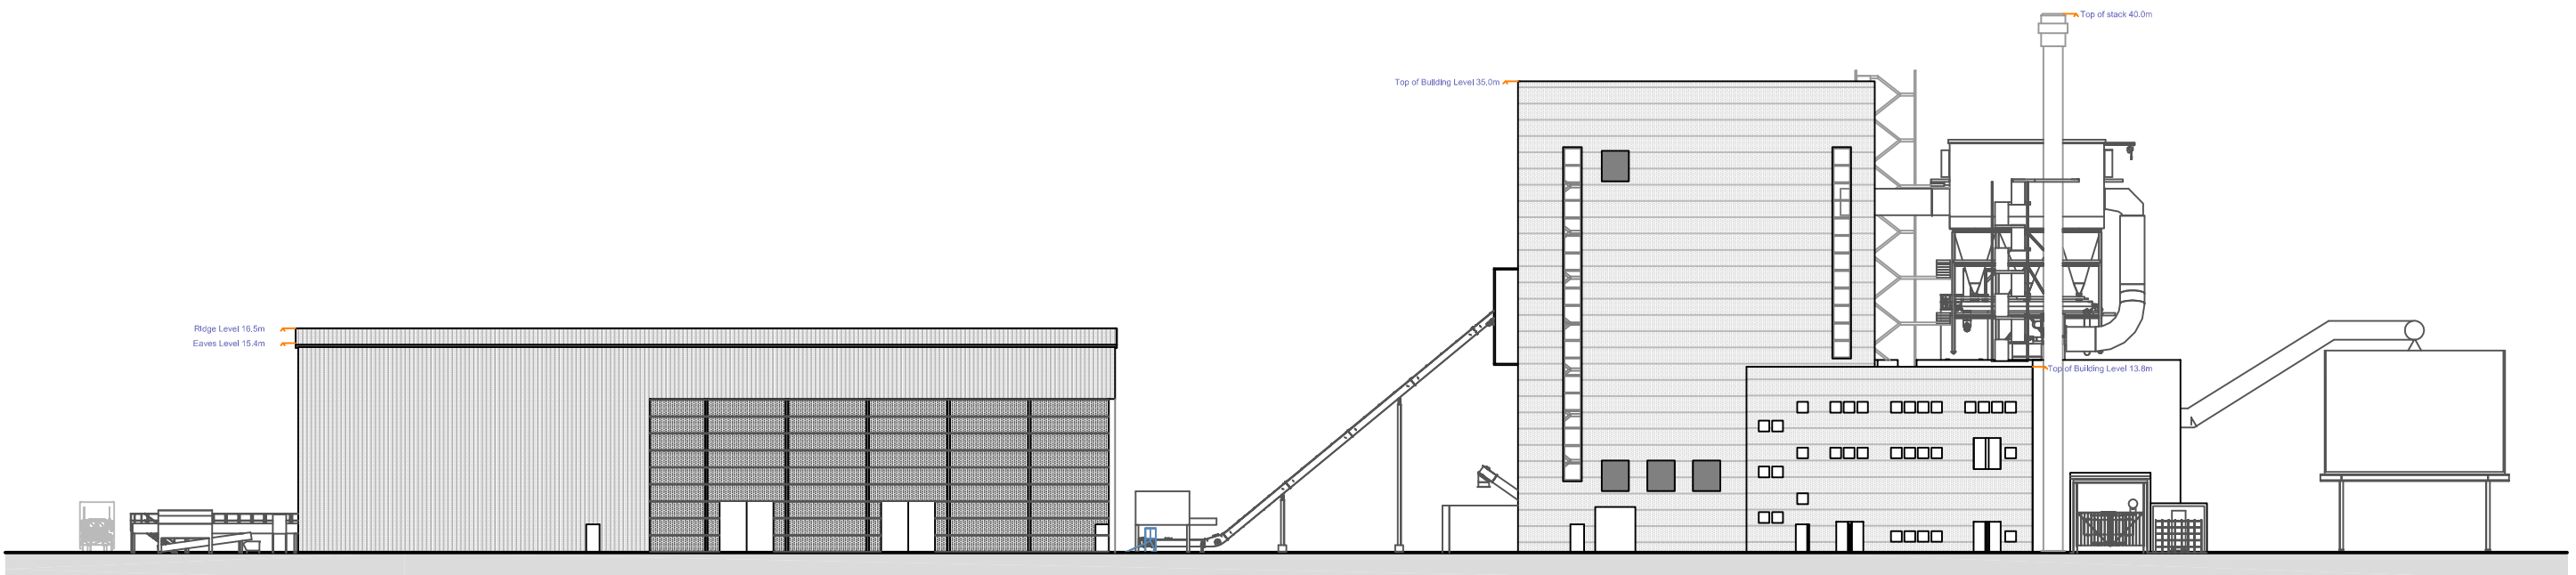

south elevation

Specification


Fuel handling building  
Wall and roof cladding to be vertical  
profiled metal cladding - colour light  
grey

Fuel storage area on north and south  
elevation to be clad in horizontal  
concrete panels.

Service, boiler and turbine buildings  
Flat sheet metal horizontal panel cladding  
to walls - colour light grey  
All external plant and stack light grey

General  
External doors to be light grey steel

External stair to be grey steel

 


12 DEANHAUGH STREET, EDINBURGH, EH4 1LY  
T: 0131 315 3100


project  
**STOERHOUSE HIGHLANDS  
PROPOSED BIOMASS FACILITY  
AT GEORGEMAS, CAITHNESS**

drawing title  
**SITE ELEVATIONS**

drawing number <b>14/146 (PL)11A</b>	scale 1:500 at A3	date <b>20.11.14</b>
-----------------------------------------	-------------------------	-------------------------

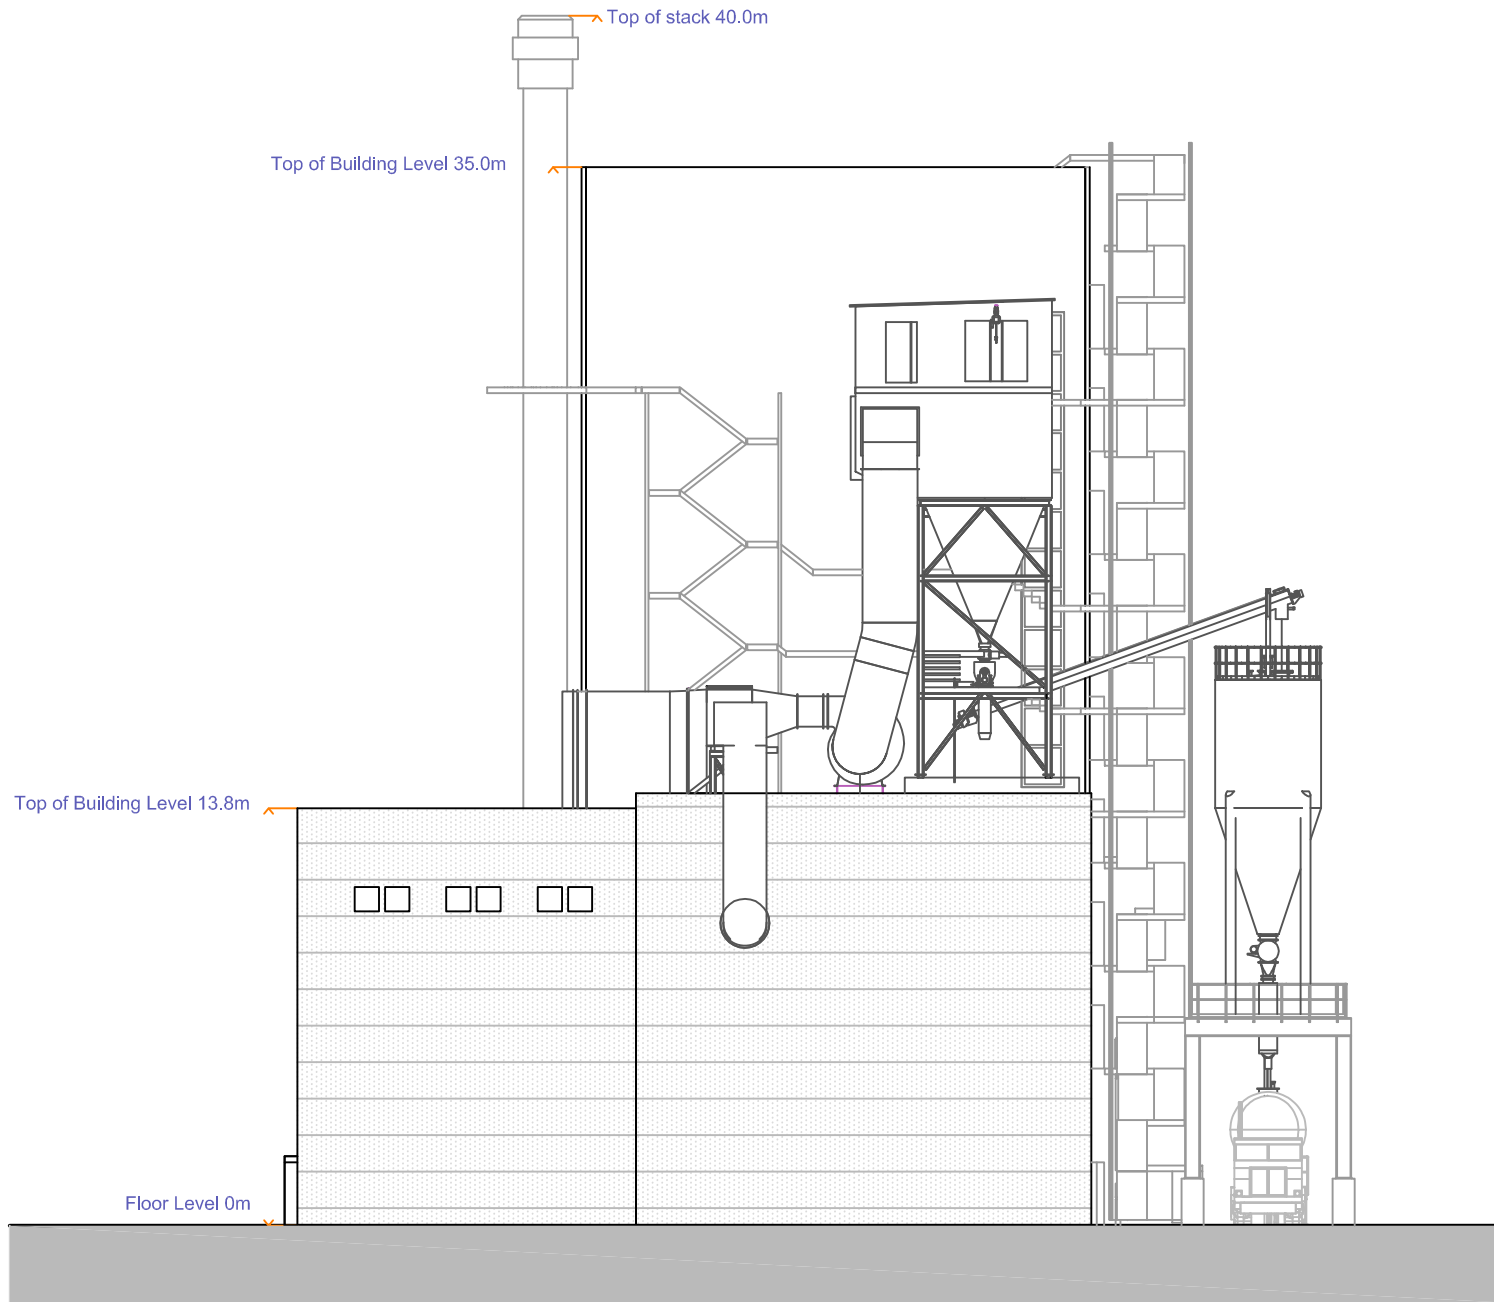

east elevation

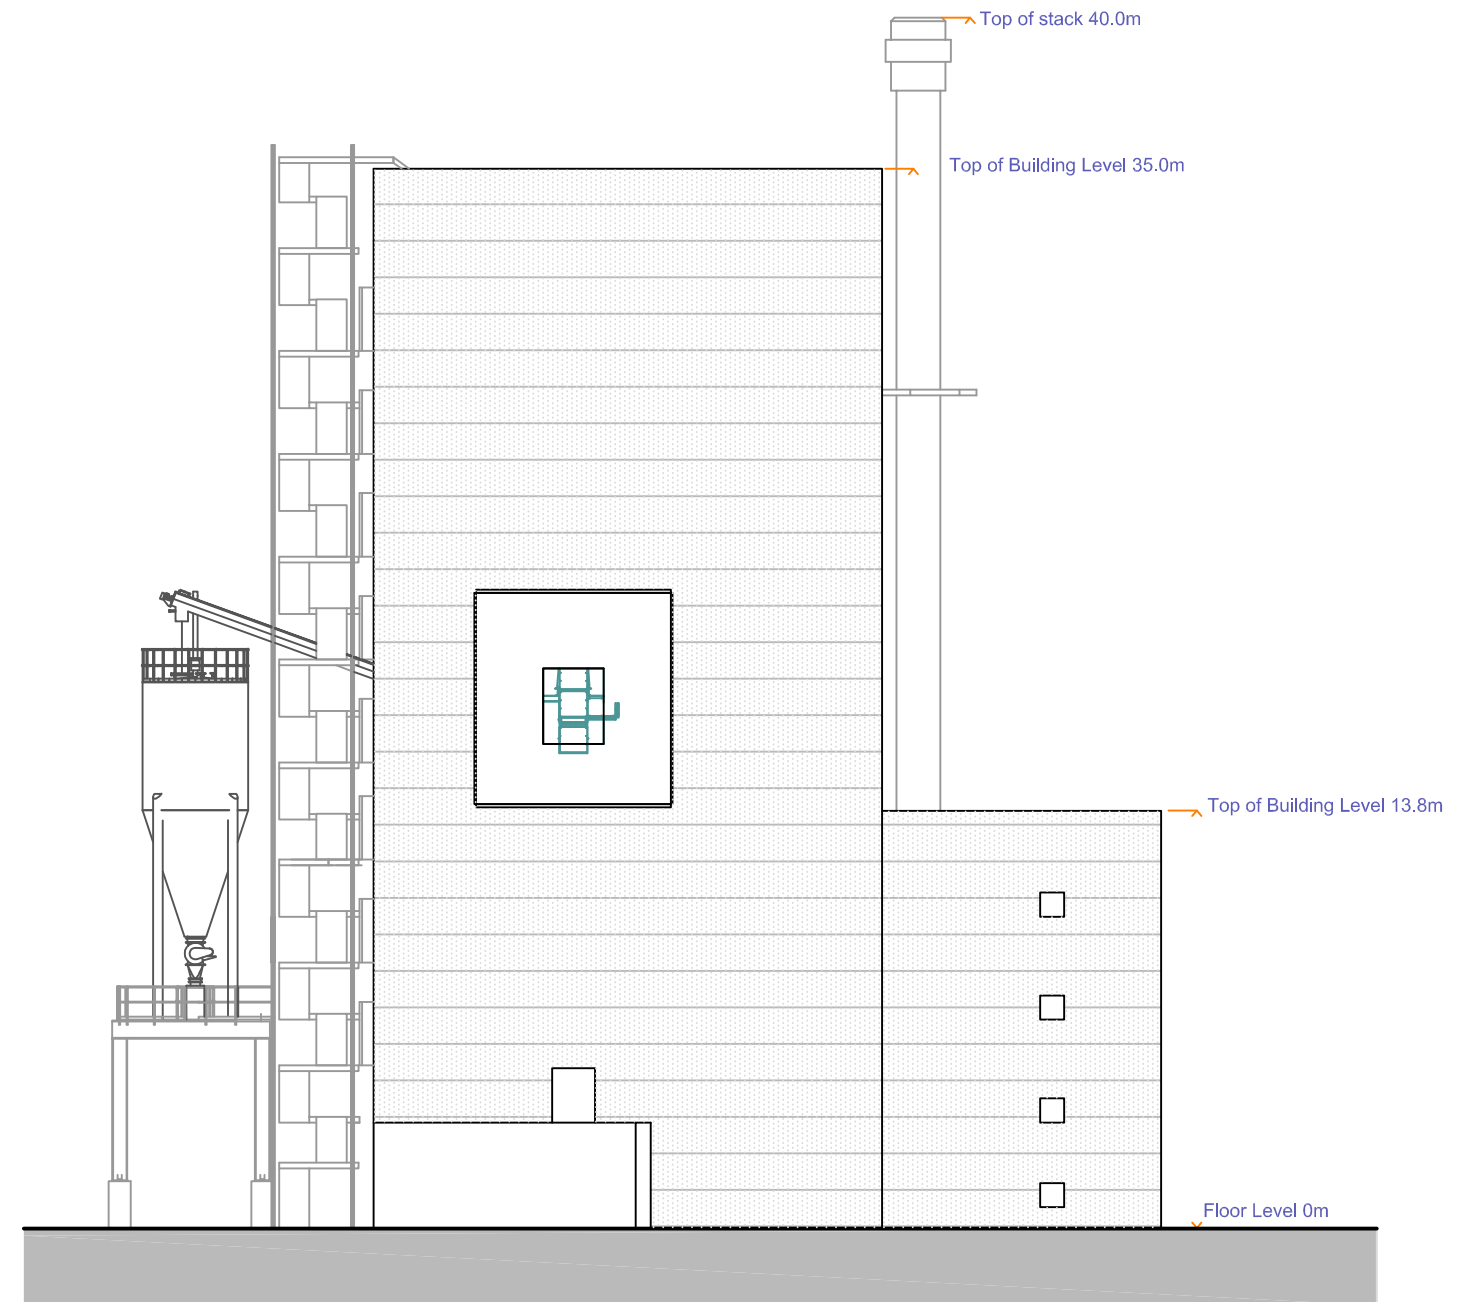


west elevation

Specification  
 Service, boiler and turbine buildings  
 Flat sheet metal horizontal panel cladding  
 to walls - colour light grey  
 External stairs grey steel  
 All external plant and stack light grey



12 DEANHAUGH STREET, EDINBURGH, EH4 1LY T: 0131 315 3100		
project STOERHOUSE HIGHLANDS PROPOSED BIOMASS FACILITY AT GEORGEMAS, CAITHNESS		
drawing title PROCESS + SERVICE BUILDINGS		
drawing number 14/146 (PL)08A	scale 1:250 at A3	date 20.11.14
© Tolmie Ltd (UK) 2014		RIAS Chartered Practice

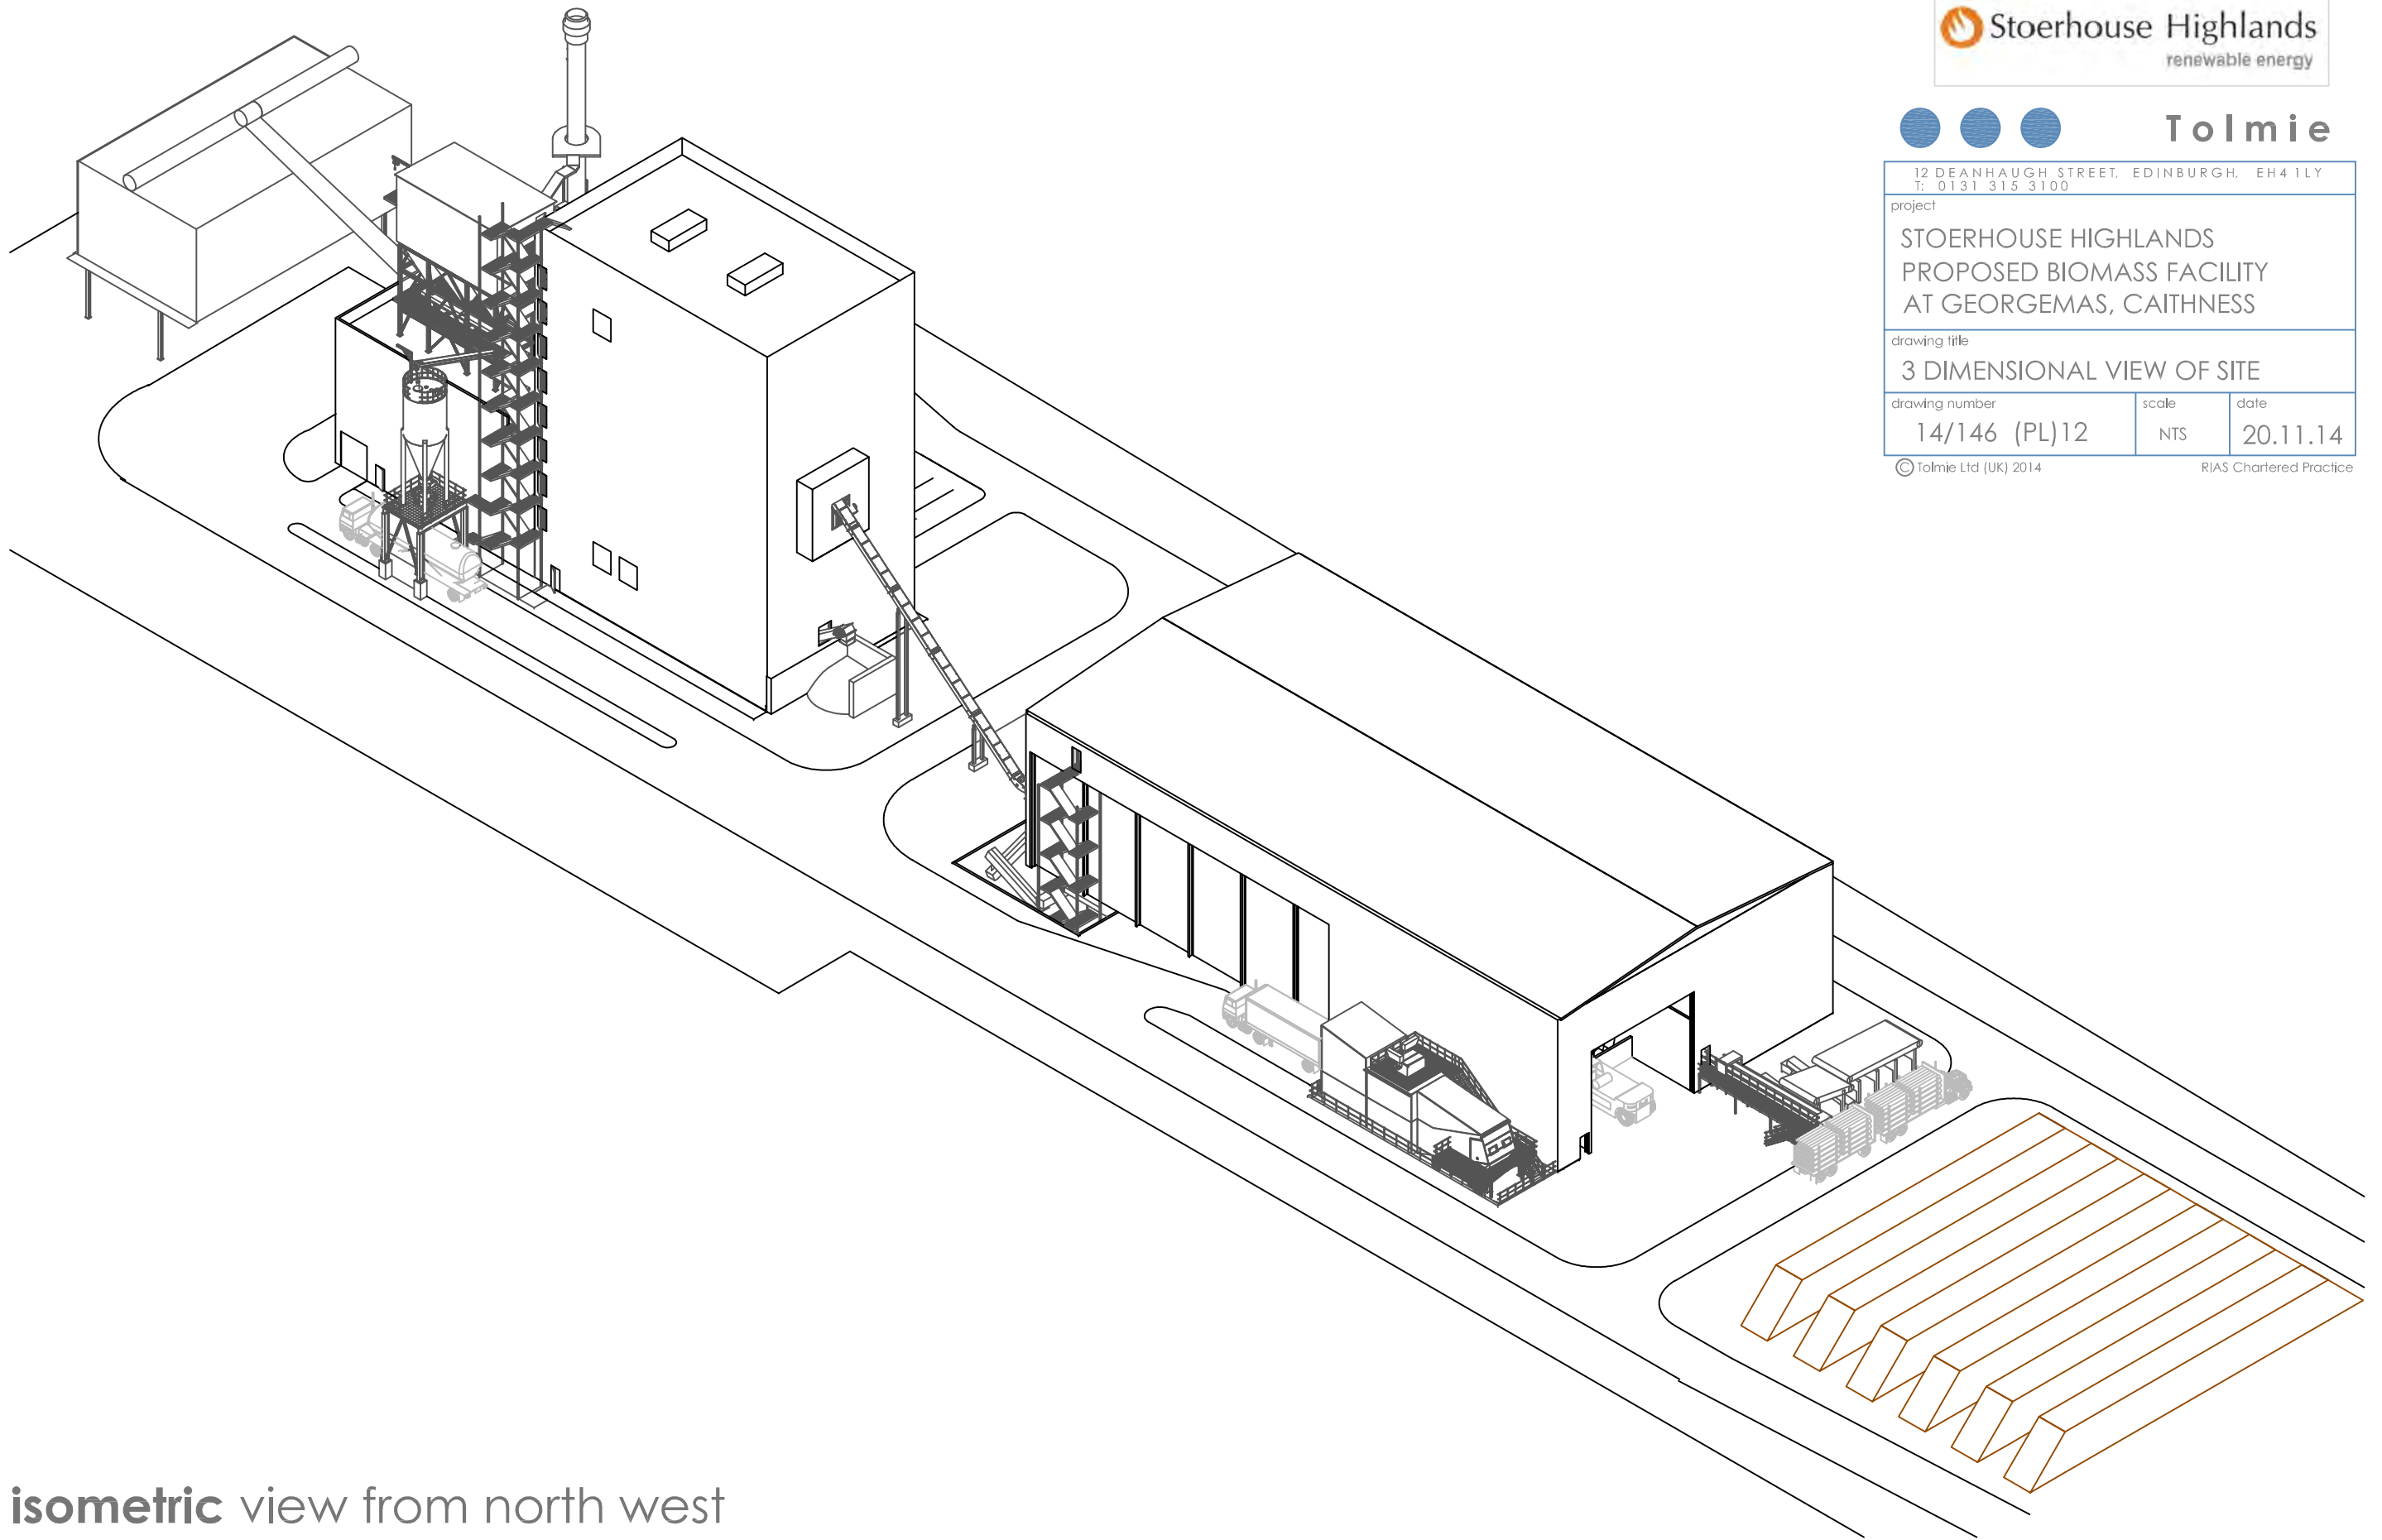

**isometric** view from north west