


- Notes
1. All levels to Ordnance Datum, Belfast

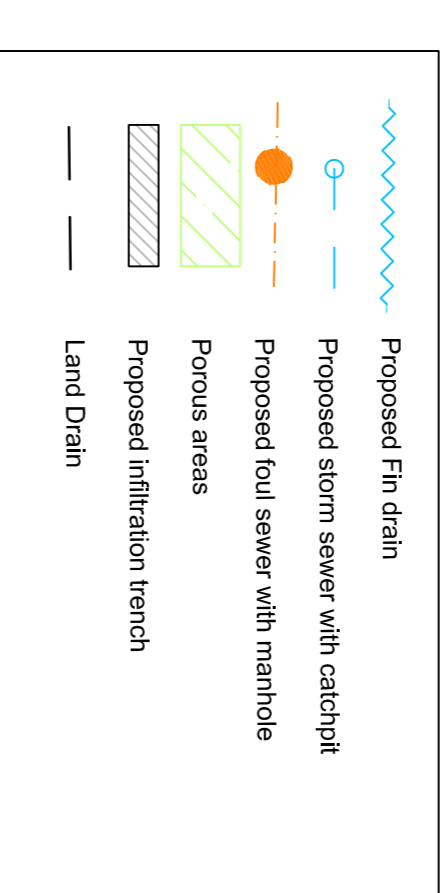

Reference drawings

Rev	Date	Drawn	Description	CHK'd	App'd
P2	20/01/15	AJ	Layout revised	DT	IW
P1	12/08/14	AJ	Preliminary issue	DT	IW
Rev	Date	Drawn	Description	CHK'd	App'd




40 Linden Hall Street  
Belfast BT2 8BA  
United Kingdom  
T +44 (0)28 9089 5850  
F +44 (0)28 9023 5145  
W www.mottmac.com

Client  
The Highland Council  
Comhairle na Gaidhealtachd  
Town House  
Inverness IV1 1JJ

Title  
Gaelic Primary School  
Drainage Plan

Designed	A. Jamil	Eng check	D. Reid
Drawn	A. Jamil	Coordination	P. McCreavy
Dwg check	D. Reid	Approved	D. Burnside
Scale at A1	1:500	Status	PRE
Drawing Number	MMD-331102-C-DR-00-XX-202	Rev	P2

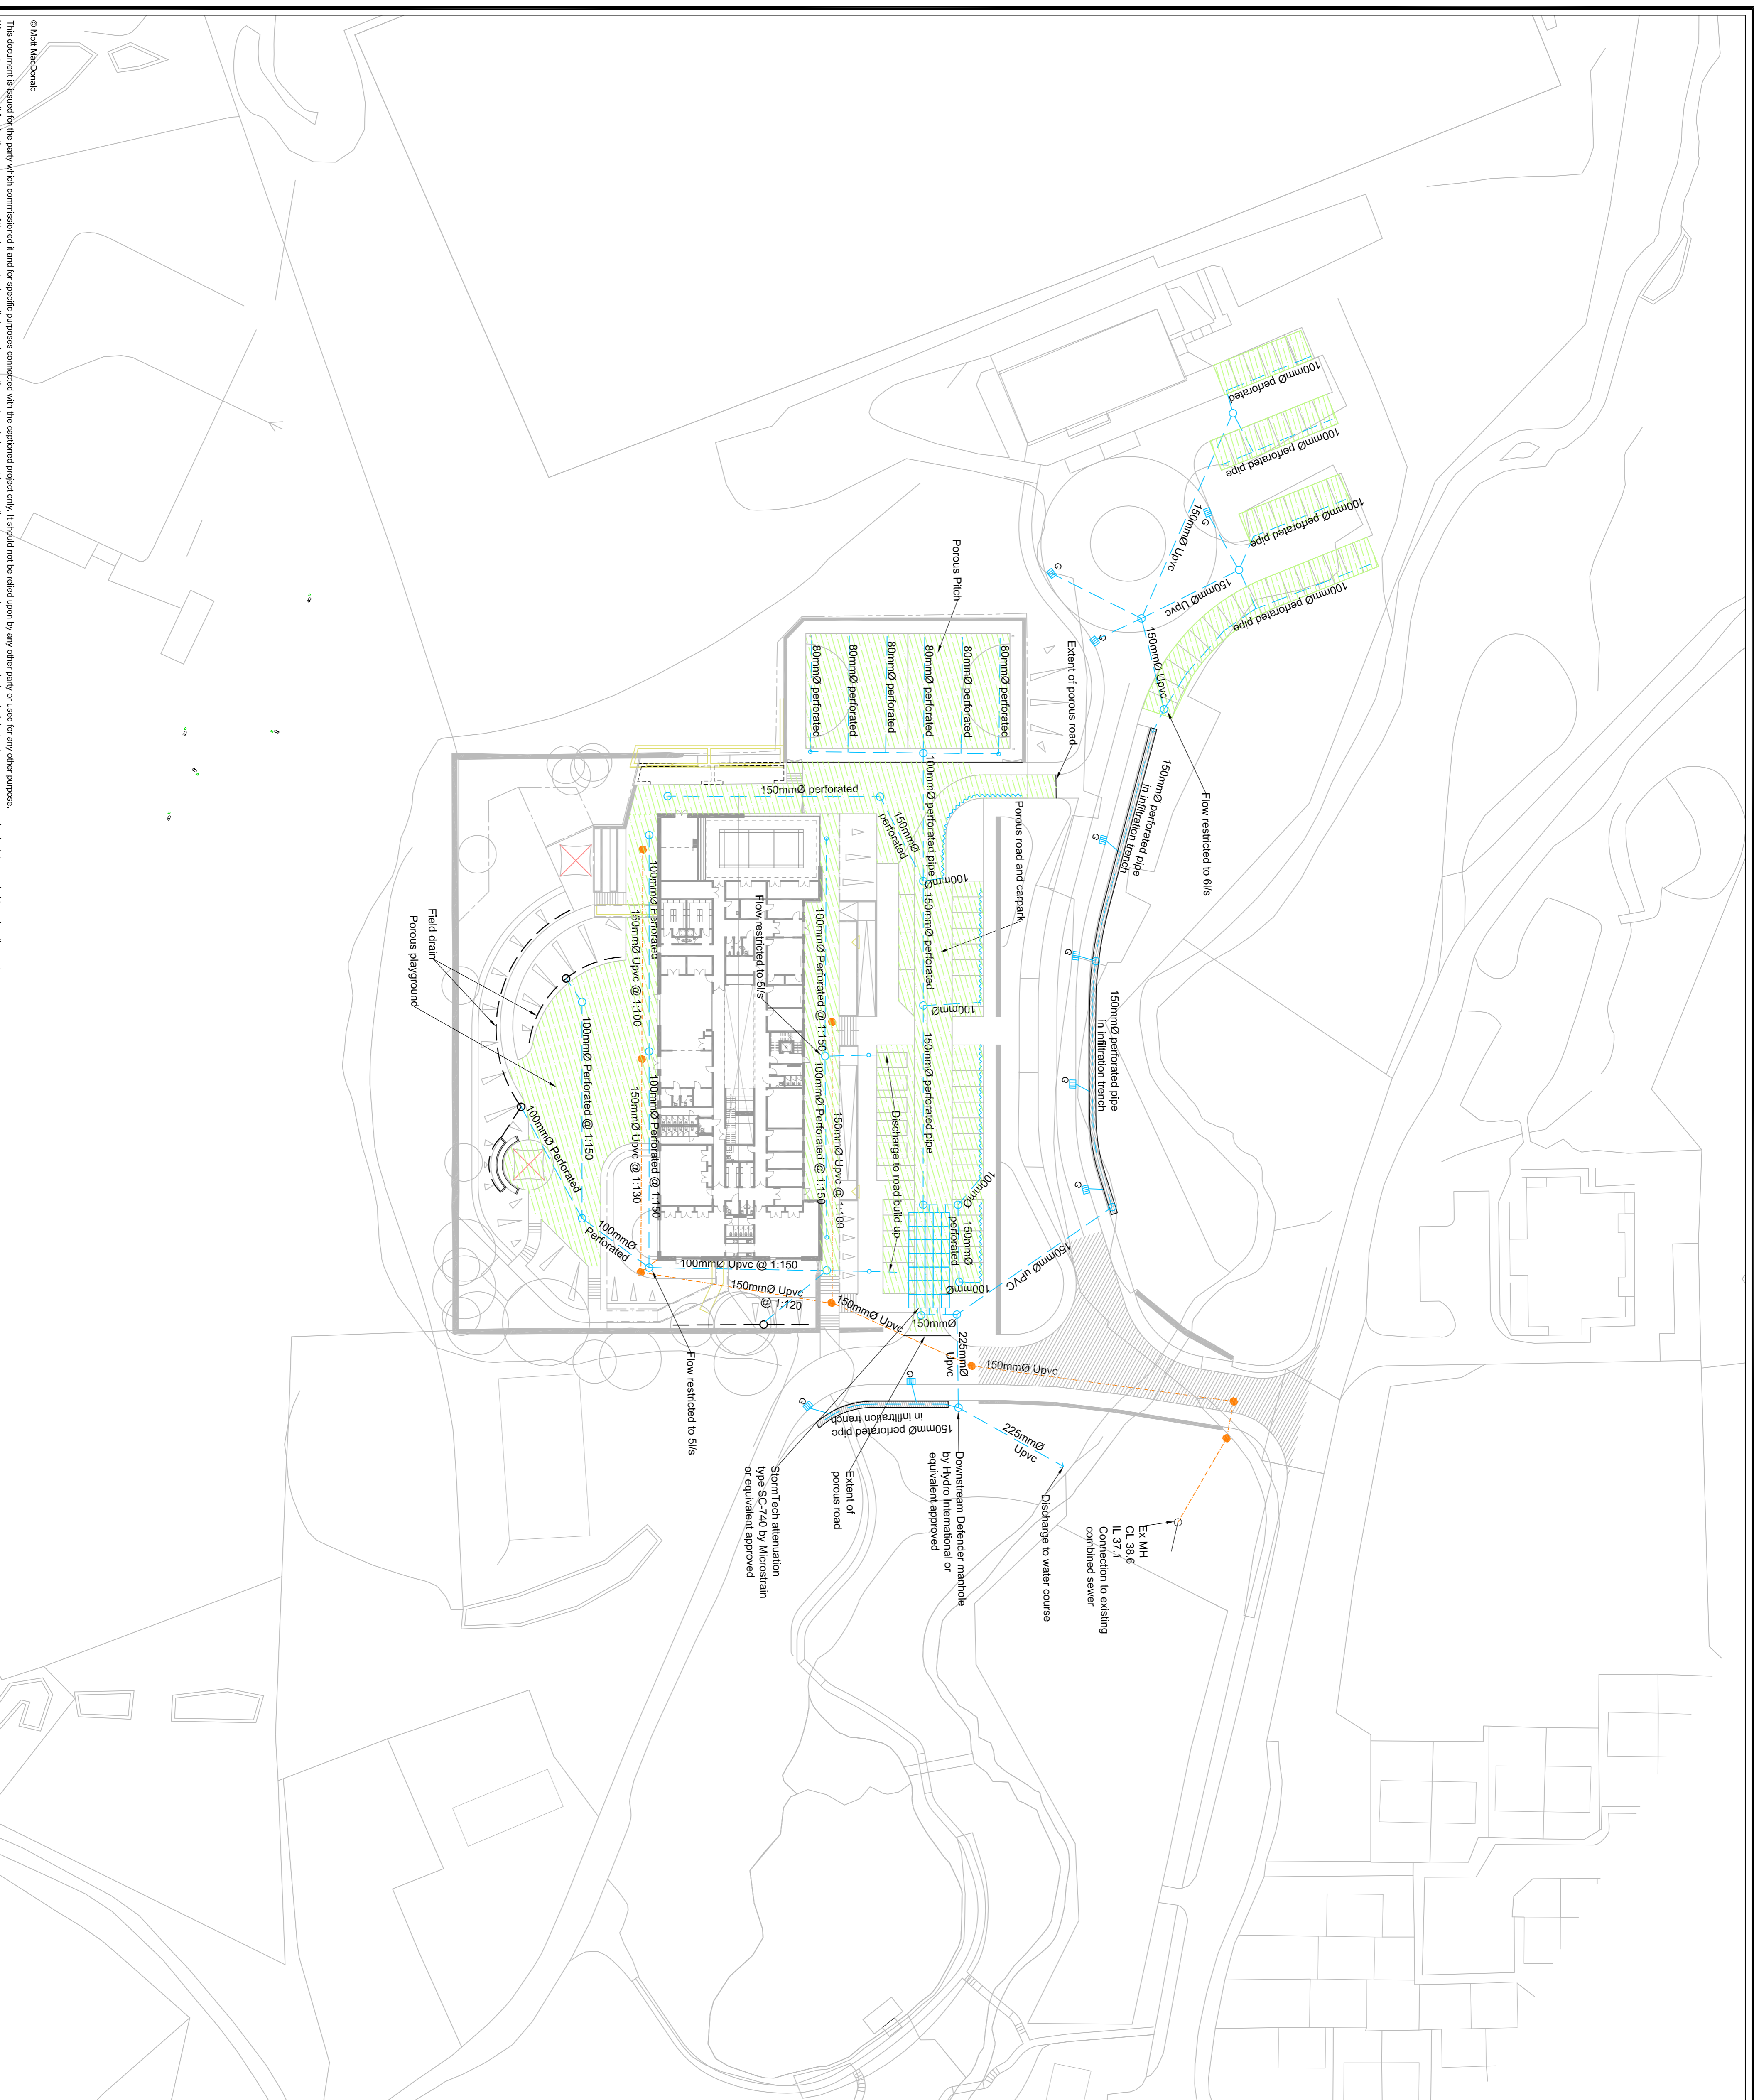






BOYS HOSTEL 1



BOYS HOSTEL 2

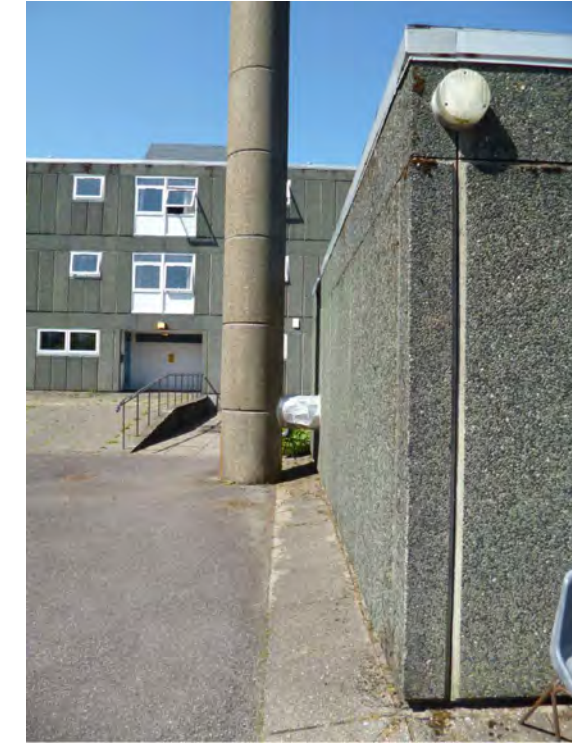

BOYS HOSTEL 3



MARGARET CARNEGIE  
HOSTEL 1




MARGARET CARNEGIE  
HOSTEL 2



MARGARET CARNEGIE  
HOSTEL 3

REV.	PURPOSE OF ISSUE	BY	CHECKED	DATE
DESCRIPTION				

<b>DEVELOPMENT AND INFRASTRUCTURE SERVICE</b> J Stuart Black Director of Development and Infrastructure				Town House Inverness IV1 1JJ Tel. (01349) 886606 E-mail: service.point@highland.gov.uk				 The Highland Council Comhairle na Gàidhealtachd							
CLIENT Care & Learning				CONTACT Alex Dickson / Philip Shannon											
PROJECT Gaelic Primary Portree				DRAWING TITLE Existing Photographs											
PURPOSE OF ISSUE Planning				PAPER A3											
SCALE NTS		DATE Feb '15		DRAWN BY SM		PROJECT NUMBER ECSB0342		AGENT A		SERIES (PL)		UNIQUE No. 013		REVISION	
CHKD BY PS				DRAWING NUMBER ECSB0342				A (PL) 013				REVISION			






EXTERNAL PERSPECTIVE 1



INTERNAL PERSPECTIVE 1



EXTERNAL PERSPECTIVE 2

Rev.	Purpose of issue	By	Checked	Date
Description				
 <p><b>The Highland Council</b> Comhairle na Gàidhealtachd</p>				
<p><b>DEVELOPMENT AND INFRASTRUCTURE SERVICE</b> J Stuart Black Director of Development and Infrastructure</p>				
Town House Inverness IV1 1JJ Tel. (01349) 886606 E-mail: service.point@highland.gov.uk				
CLIENT Care & Learning				
CONTACT Alex Dickson / Philip Shannon				
PROJECT Gaelic Primary Portree				
DRAWING TITLE Proposed 3D Renders (1of2)				
PURPOSE OF ISSUE Planning				
SCALE	DATE	DRAWN BY	A.M.D	ORIGINAL PAPER SIZE
NTS	Feb '15	CHECKED BY	PS	A1
DRAWING NUMBER	PROJECT NUMBER	AGENT	SERIES	UNIQUE NO. REV
ECSB0342	A	(PL)	011	






EXTERNAL PERSPECTIVE 3



EXTERNAL PERSPECTIVE 4



INTERNAL PERSPECTIVE 2

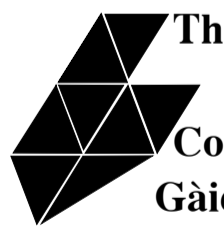Rev.	Purpose of issue	By	Checked	Date
Description				
 <b>The Highland Council</b> Comhairle na Gàidhealtachd				
DEVELOPMENT AND INFRASTRUCTURE SERVICE J Stuart Black Director of Development and Infrastructure				
Town House Inverness IV1 1JJ Tel. (01349) 886606 E-mail: service.point@highland.gov.uk				
CLIENT <b>Care &amp; Learning</b>				
CONTACT <b>Alex Dickson / Philip Shannon</b>				
PROJECT <b>Gaelic Primary Portree</b>				
DRAWING TITLE <b>Proposed 3D Renders (2of2)</b>				
PURPOSE OF ISSUE <b>Planning</b>				
SCALE	DATE	DRAWN BY	A.M.D	ORIGINAL PAPER SIZE
NTS	Feb '15	CHECKED BY	PS	A1
DRAWING NUMBER	PROJECT NUMBER	AGENT	SERIES	UNIQUE NO
ECSB0342	A	(PL)	012	