


Location Plan 1:2,500




Aerial view 1:10,000

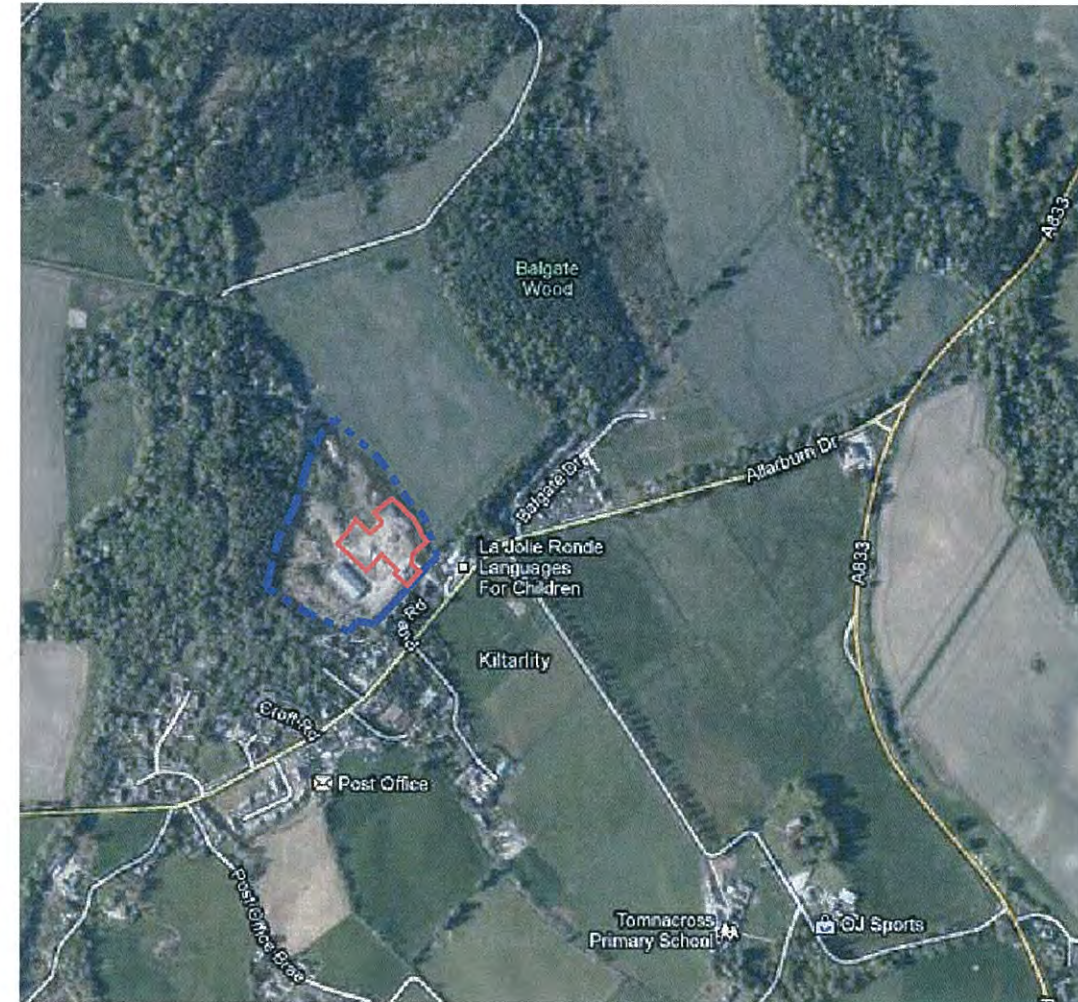

Scale 1:10,000

Item 7.4 – PLS/072/15
15/02787/FUL
Plan 1

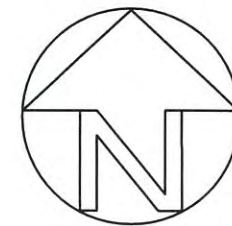

Scale 1:2500

Copyright Keppie Design Ltd ©
Figured dimensions only to be taken from this drawing. All dimensions are to be checked on site before any work is put in hand IF IN DOUBT ASK

CDM:
Hazard Elimination & Risk Reduction has been undertaken and recorded where appropriate, in accordance with the requirements of 'The Construction (Design and Management) Regulations 2007' and the 'Industry Guidance for Designers'

Revision	Drawn	CHK'd	Date
A	PH	ME	09-07-15

keppie

PERTH
76 Tay Street,
Perth
PH2 8JP
Tel: 01738 431 551
www.keppiedesign.co.uk

Client
Ark Estates

Project
Balgate Sawmill
Kiltarlity, Inverness, PHASE 3

Drawing
PH3 - Location Plan

Project No
212301

Drawing No
PL(90)PH3-301

Status
PLANNING

Created
Date

Checked
Scale

ME
1 var @ A3

Site Address:

Balgate Sawmill,
Kiltarlity,
Beauly,
Highland
IV4 7GL
Scotland

MATERIALS KEY

- Grass (communal)
- Grass (private gardens)
- Permeable pavers to parking spaces
- Concrete block paving
- 600x600mm Grey Riven Effect Slabs
- Gravel (300mm strip around houses)
- 900mm high fence
- 1800mm high fence



Item 7.4 – PLS/072/15
15/02787/FUL
Plan 2

Copyright Keppie Design Ltd
Figured dimensions only to be taken from this drawing. All measurements are to be checked on site before any work is put in hand if it is doubtful.
CDM
Hazard Estimation & Risk Reduction has been undertaken and recorded where appropriate in accordance with the requirements of The Construction (Design and Management) Regulations 2007 and the 'Industry Guidance for Design'.



Revision	Drawn	Chk'd	Date
A			09-01-15
B			19-05-15

keppie

PERTH
76 Tay Street
Perth
PH2 8JP
Tel: 01738 831 551
www.keppiedesign.co.uk

Client
Ark Estates

Project
**Balgate Sawmill
Kiltarity, Beaulieu**

Drawing
Phase 3 Proposed Site Plan

Project No
212301

Drawing No
PL(80)PH3-303

Status
PLANNING

Created: PH
Date: 09-01-15
Checked: MJ
Scale: 1:200
Date: 19-05-15

