



HALLIDAY FRASER MUNRO

CHARTERED ARCHITECTS • PLANNING CONSULTANTS

ABERDEEN • BELFAST • DUNDEE • EDINBURGH • GLASGOW

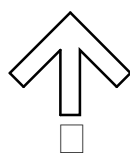

Tulloch Homes

 


Proposed Residential Development
Glebe Street, Inverness

Location Plan


Scale: 1:1250 @ A3
Date: June 2015
Dwg No: A5281/ PL(--)-01

Copyright of this drawing subsists in Halliday Fraser Munro

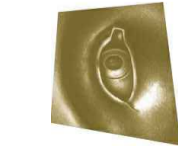

HALLIDAY FRASER MUNRO
CHARTERED ARCHITECTS • PLANNING CONSULTANTS
GLASGOW • BELFAST • DUNDEE • EDINBURGH • GLASGOW

 **Tulloch Homes**

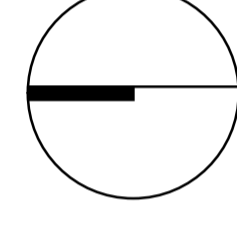

Proposed Residential Development
Glebe Street, Inverness

Proposed Site Plan
Scale: 1:250 @ A1
Date: November 2015
DWG No: AS2817/PL(-)03A
Coverage of the drawing includes Inverness Friars Area



East Elevation



West Elevation



North Elevation




Hidden North Elevation




South Elevation



Hidden South Elevation

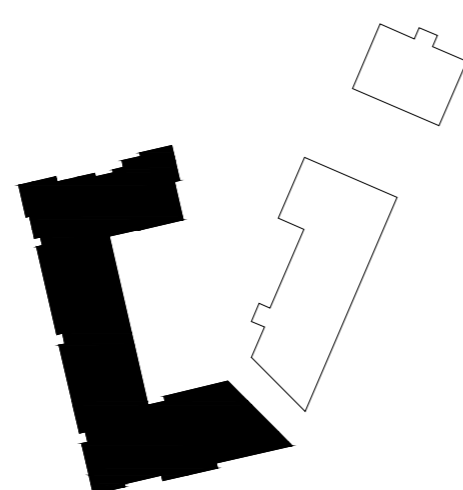


Note: All windows to be inward opening


 




North (Friars Bridge) Elevation

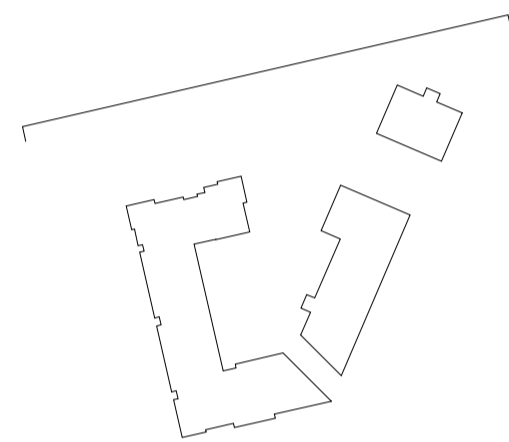


South-East (Glebe Street) Elevation

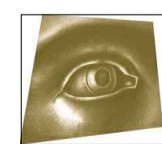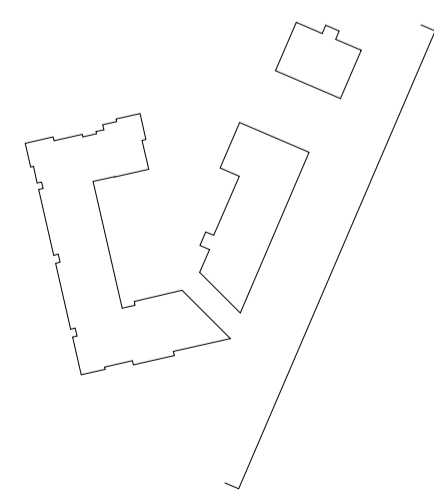

HALLIDAY FRASER MUNRO
 CHARTERED ARCHITECTS • PLANNING CONSULTANTS
 ABERDEEN • BELFAST • DUNDEE • EDINBURGH • GLASGOW

Tulloch Homes

 

Proposed Residential Development
 Glebe Street, Inverness

Contextual Elevations

Scale: 1:200 @ A1

Date: November 2015

Dwg No: A5281/ PL (-)J05A

Copyright of this drawing subsists in Halliday Fraser Munro




North Elevation




East Elevation




South Elevation

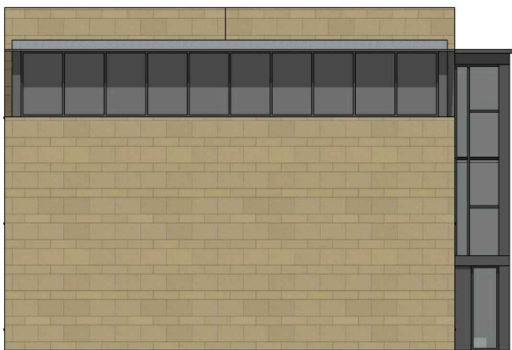

West Elevation

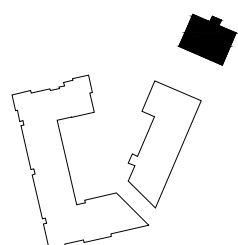

Note: All windows to be inward opening

 



North Elevation




East Elevation



South Elevation




West Elevation

 


HALLIDAY FRASER MUNRO

CHARTERED ARCHITECTS • PLANNING CONSULTANTS

ABERDEEN • BELFAST • DUNDEE • EDINBURGH • GLASGOW

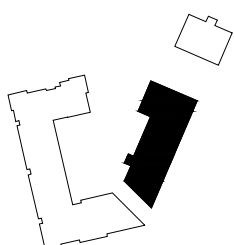

Note: All windows to be inward opening

 

Proposed Residential Development
Glebe Street, Inverness

Block B Elevations

Scale: 1:200 @ A3

Date: November 2015

Dwg No: A5281/ PL(--)-14A

Copyright of this drawing subsists in Halliday Fraser Munro