

CDM:
Hazard Elimination & Risk Reduction has been undertaken and recorded where appropriate, in accordance with the requirements of "The Construction (Design and Management) Regulations 2015" and the associated "Industry Guidance for Designers"

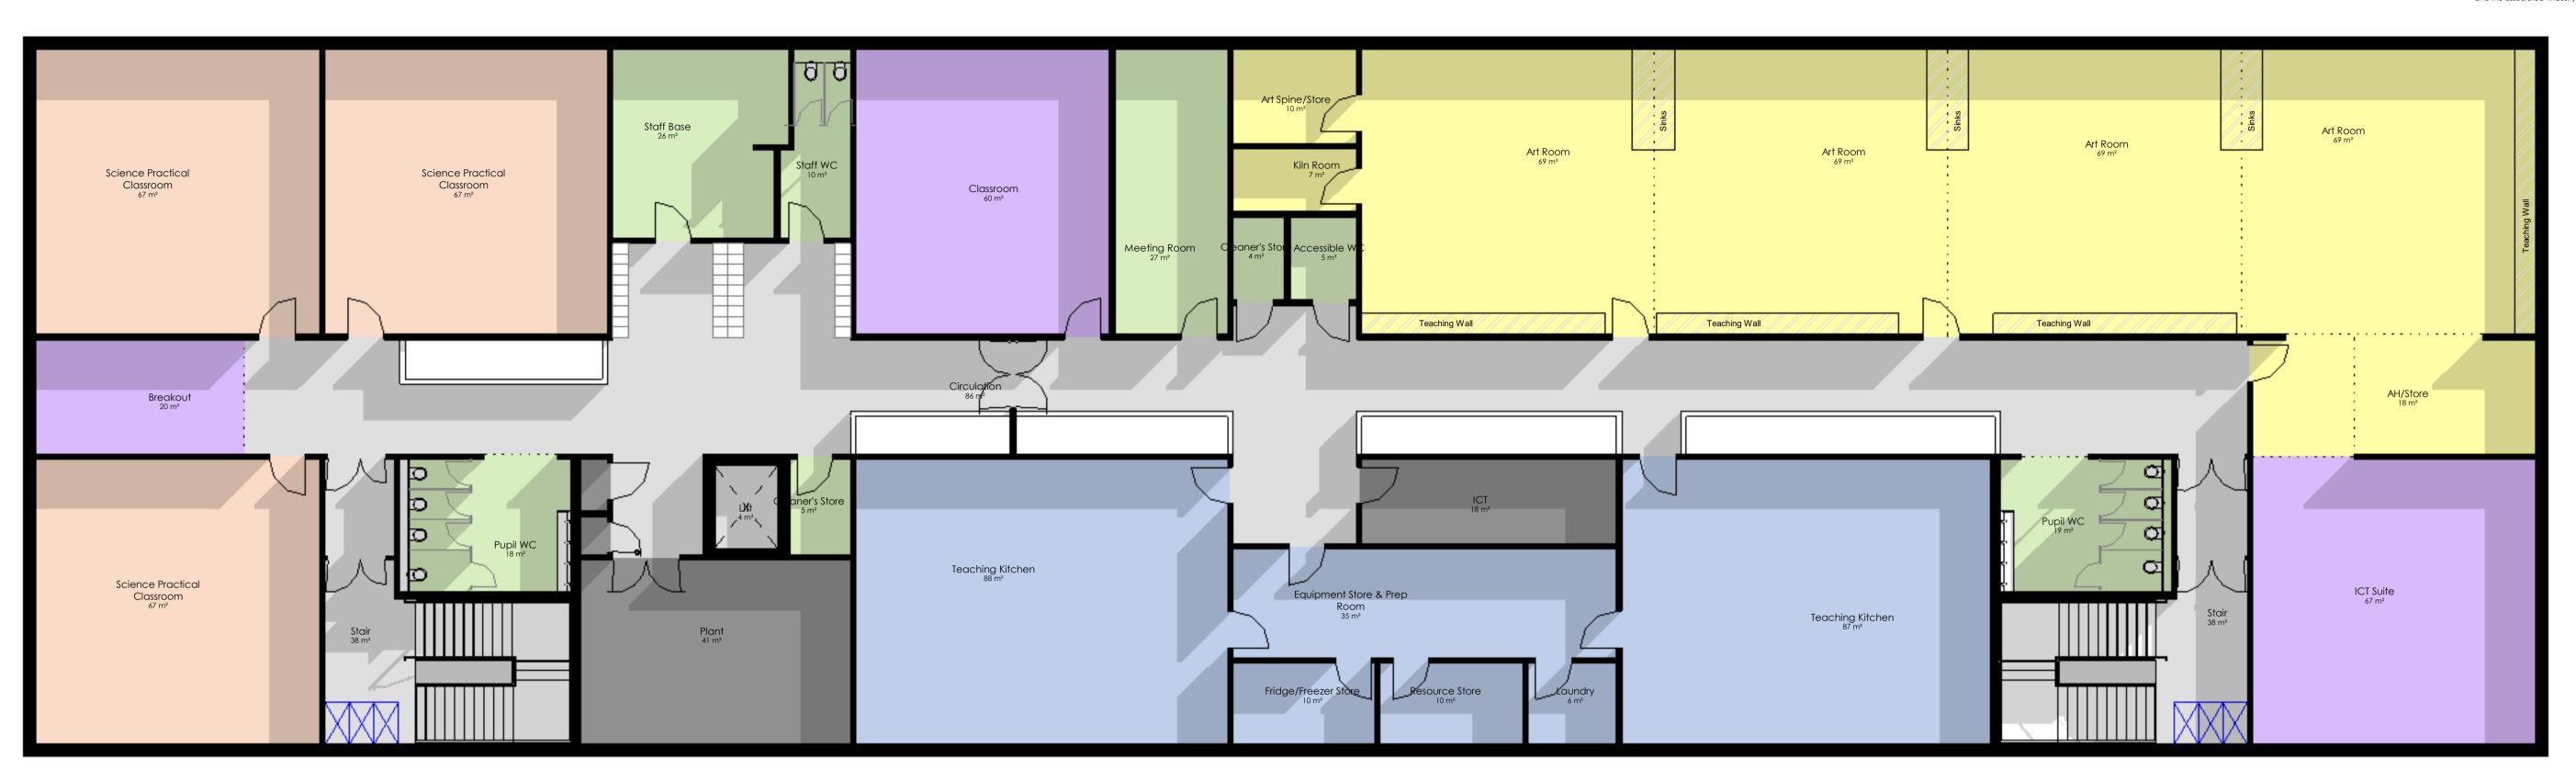

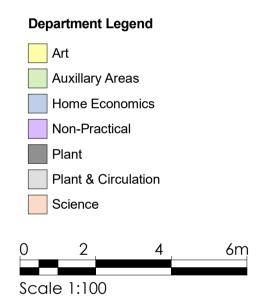

## CULLODEN ACADEMY ACCOMODATION 01/09/2022

			D			Proposed		
	Room Area	No. of Rooms	Room Capacity	Area	Totals		Area	Overage vs B
			Capacity					
Science								
Science Standard Lab	67	11	21	737			737	0
Science Practical Classroom	67	3	21	201			201	0
Science AH Lab Dry	27	1	8	27			28	1
Chemical Store	10	1	1	10			10	0
Science Store/Technican Base	100	1	2	100			100	0
				1075	1,075	Total	1,076	1
Art								
Art Room	63	4	21	252			276	24
Art Store	25	1	2	25			10	-15
AH/Store							18	18
Kiln Room	5	1	1	5			7	2
			-	282	282	Total	362	29
New Dreatical								
Non Practical	60	1	24	60			60	
Classroom	60	1	21	60			60	0
Breakout	15 67	2	6	30			35	5
ICT Suite	67	1	21	67	457	<b>T</b> = 4 = 1	67	0
				157	157	Total	362	5
Home Ecconomics								
Teaching Kitchen	87	2	21	174			175	1
Resource Store	10	1	n/a	10			10	0
Refrigerator / Freezer Store	10	1	n/a	10			10	0
Laundry	6	1	n/a	6			6	0
Equipment Store and Prep Room	14	1	2	14			35	25
				214	214	Total	236	26
Auxillary Areas								
Pupil Toilets	50	1		50			85	35
Staff Toilets	20	1		20			20	0
Changing Places	12	1	1	12			12	0
Cleaner's Cupboard	10	1	n/a	10			10	0
Cleaner's Cupboard	5	3	n/a	15			13	-2
Staff Base	28	2	4	56			55	-1
Draft Lobby	15	1	n/a	15			13	-2
General Office	1	10	1	10			10	0
Meeting	27	1	15	27			27	0
Lockers	6	1	n/a	6			0	-6
LOCKOTO		'	11/4	221	221	Total		24
				<i></i> 1	<i></i> 1	iviai		

		SUB-TOTAL	1,949	Sub Total	1,963	
Plant/Risers - 4%	78	78			76	-2
Circulation - 25%	487	487			601	114
ICT / Comms - 1%	19	19			18	-1
			585	Total	695	110
		TOTAL	2534	NET TOTAL	2651	195

Allowance for construction thicknesses (4%) Indicative Gross

101 2,635

Current 2825 190 Gross=

P04 Revised as per stakeholder comments - office 27/09/22 relocated adjacent to entrance, cleaners store doors open outwards, WC doors removed, art storage reconfigured and AH area added to end of corridor area added to end of corridor

P03 Revised as per THC updated schedule of accommodation dated 01 September 2022

Updated as per discussuib with THC 31/08.
Various revisions to layout including relocation of lift, entrance relocated to gable wall, changes to HE storage and prep areas, revised locker provision as per THC guidance, revisions to circulation and location of voids.
AH lab relocated to ground floor. Updated schedule to reflect changes.

P01 First Issue P01 First Issue Rev Description COLIN ARMSTRONG ARCHITECTS Lyle House, Fairways Business Park, Inverness IV2 6AA T:01463712288 W:www.colinarmstrong.com Morrison Construction Project Culloden Academy 2059 Project No. CAL19010C- C0017- ZZ- 01- DR- A- 200002 P04 Revision First Floor Plan

S3 Suitable For Review & Comment

Drawn by

SG × 8

Sheet ...

@ A1

Date Created

30/08/22

As indicated

Scale