



DO NOT SCALE, IF IN DOUBT PLEASE ASK
 All setting out must be checked on site prior to commencement. Any discrepancy must be reported to G. H. JOHNSTON Building Consultants Ltd


- Materials Key
1. Cast Stone - Forticrete or similar
 2. Fine Texture Render
 3. Window - Nordan Prefinished Timber
 4. Slate Roof - French Standard Class A
 5. Timber Door
 6. Photovoltaics

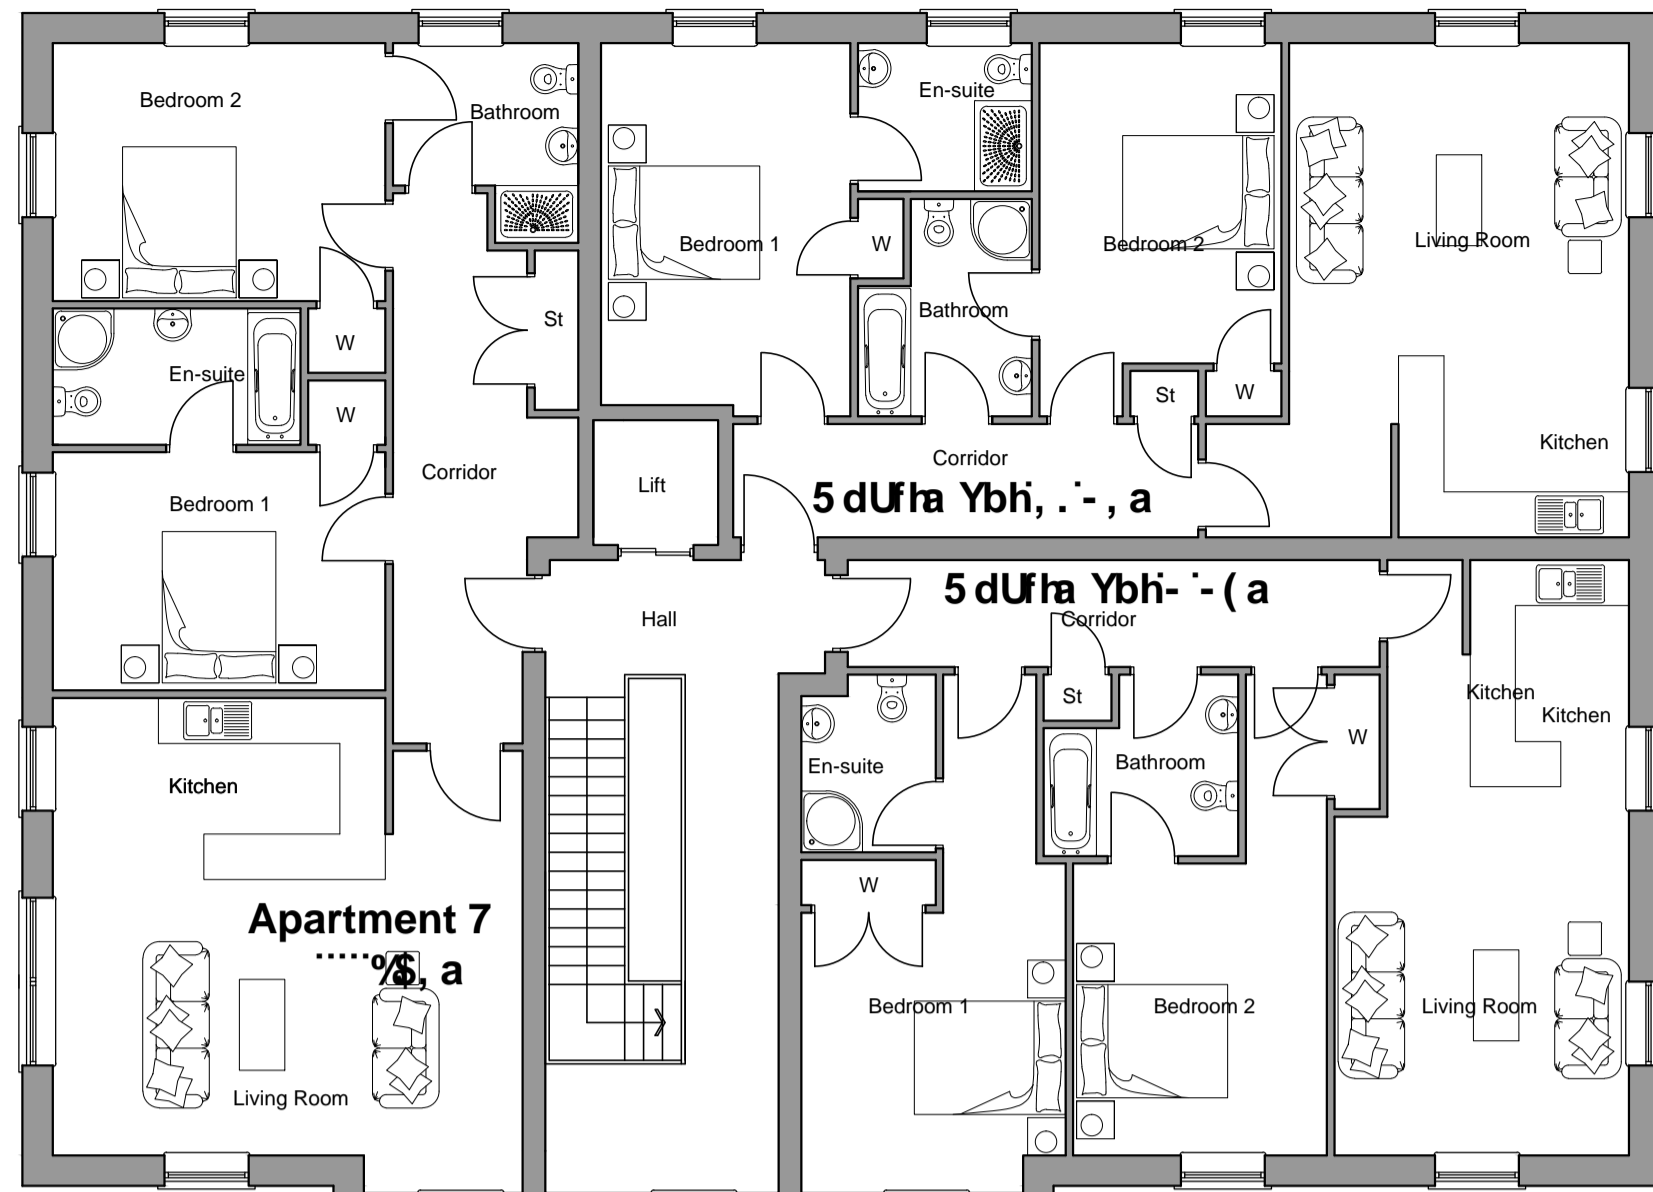

Second Floor
Block A

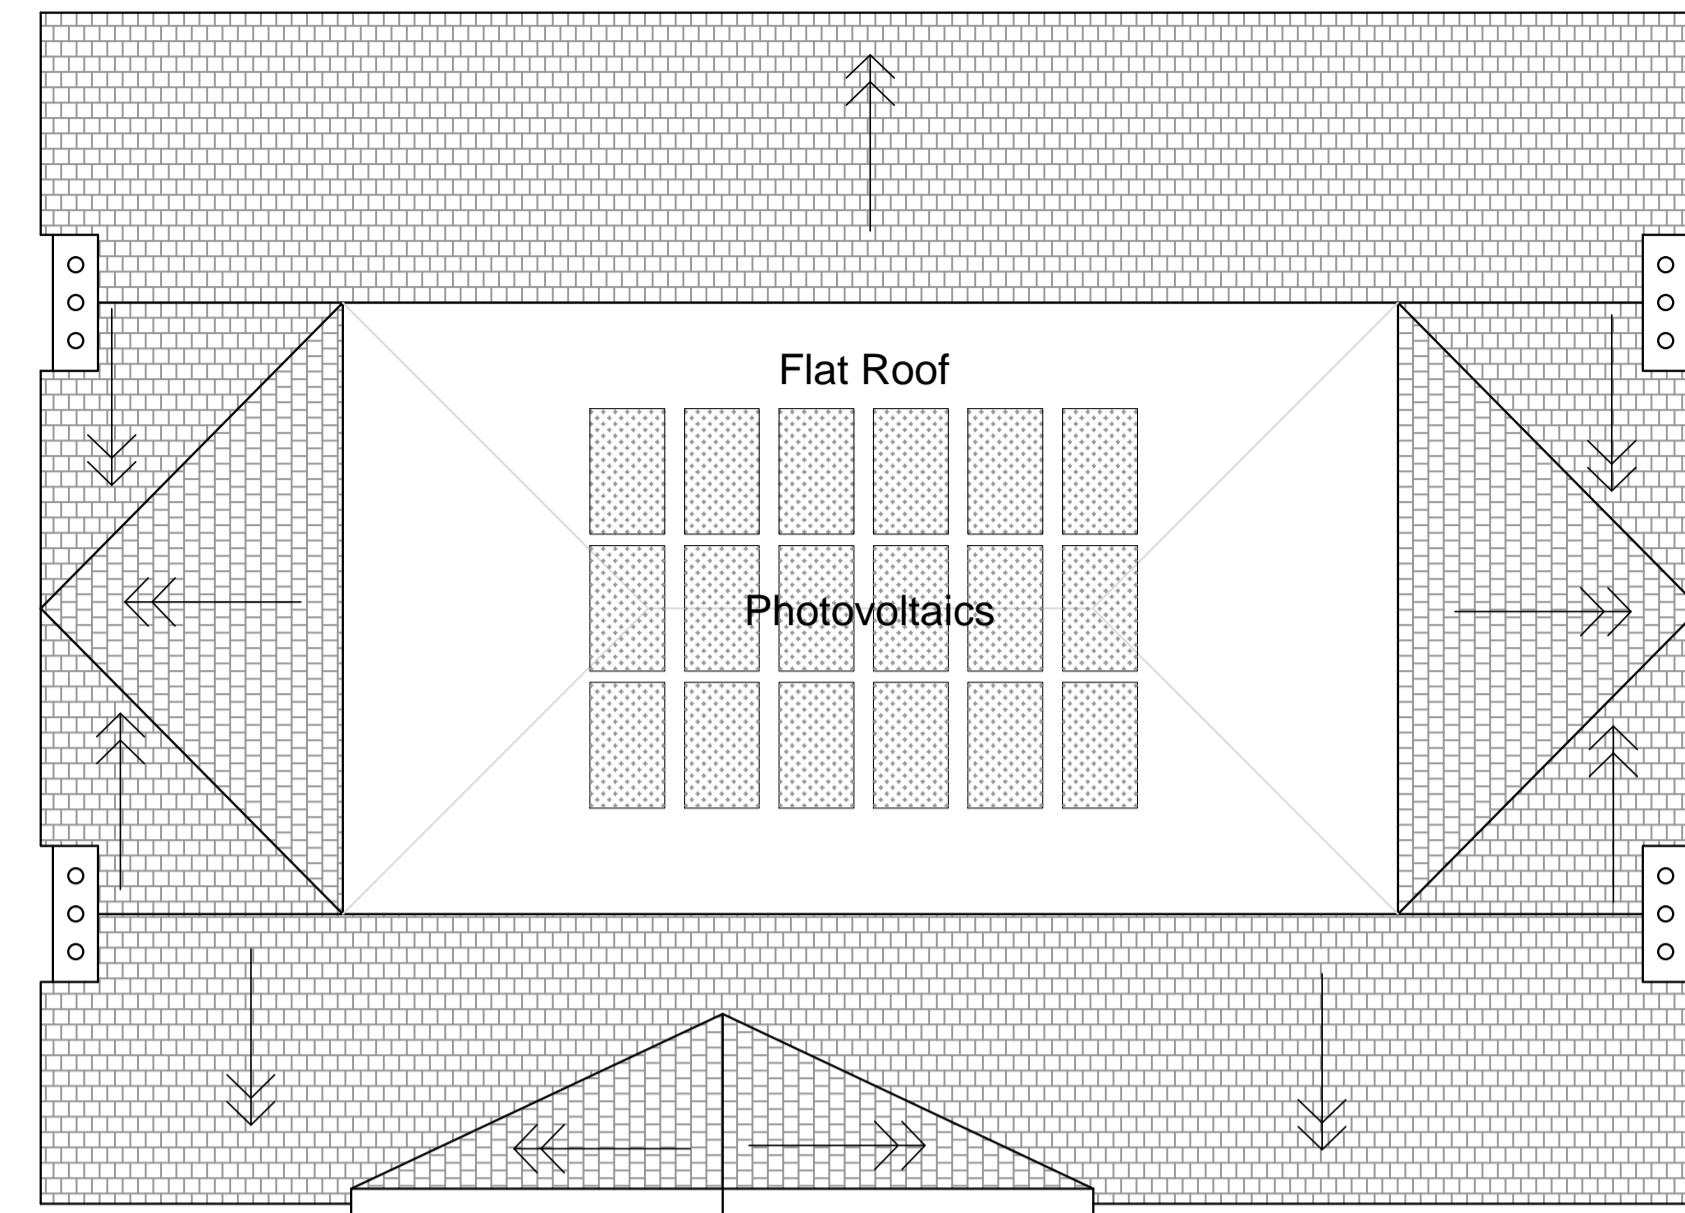

Roof Plan
Block A

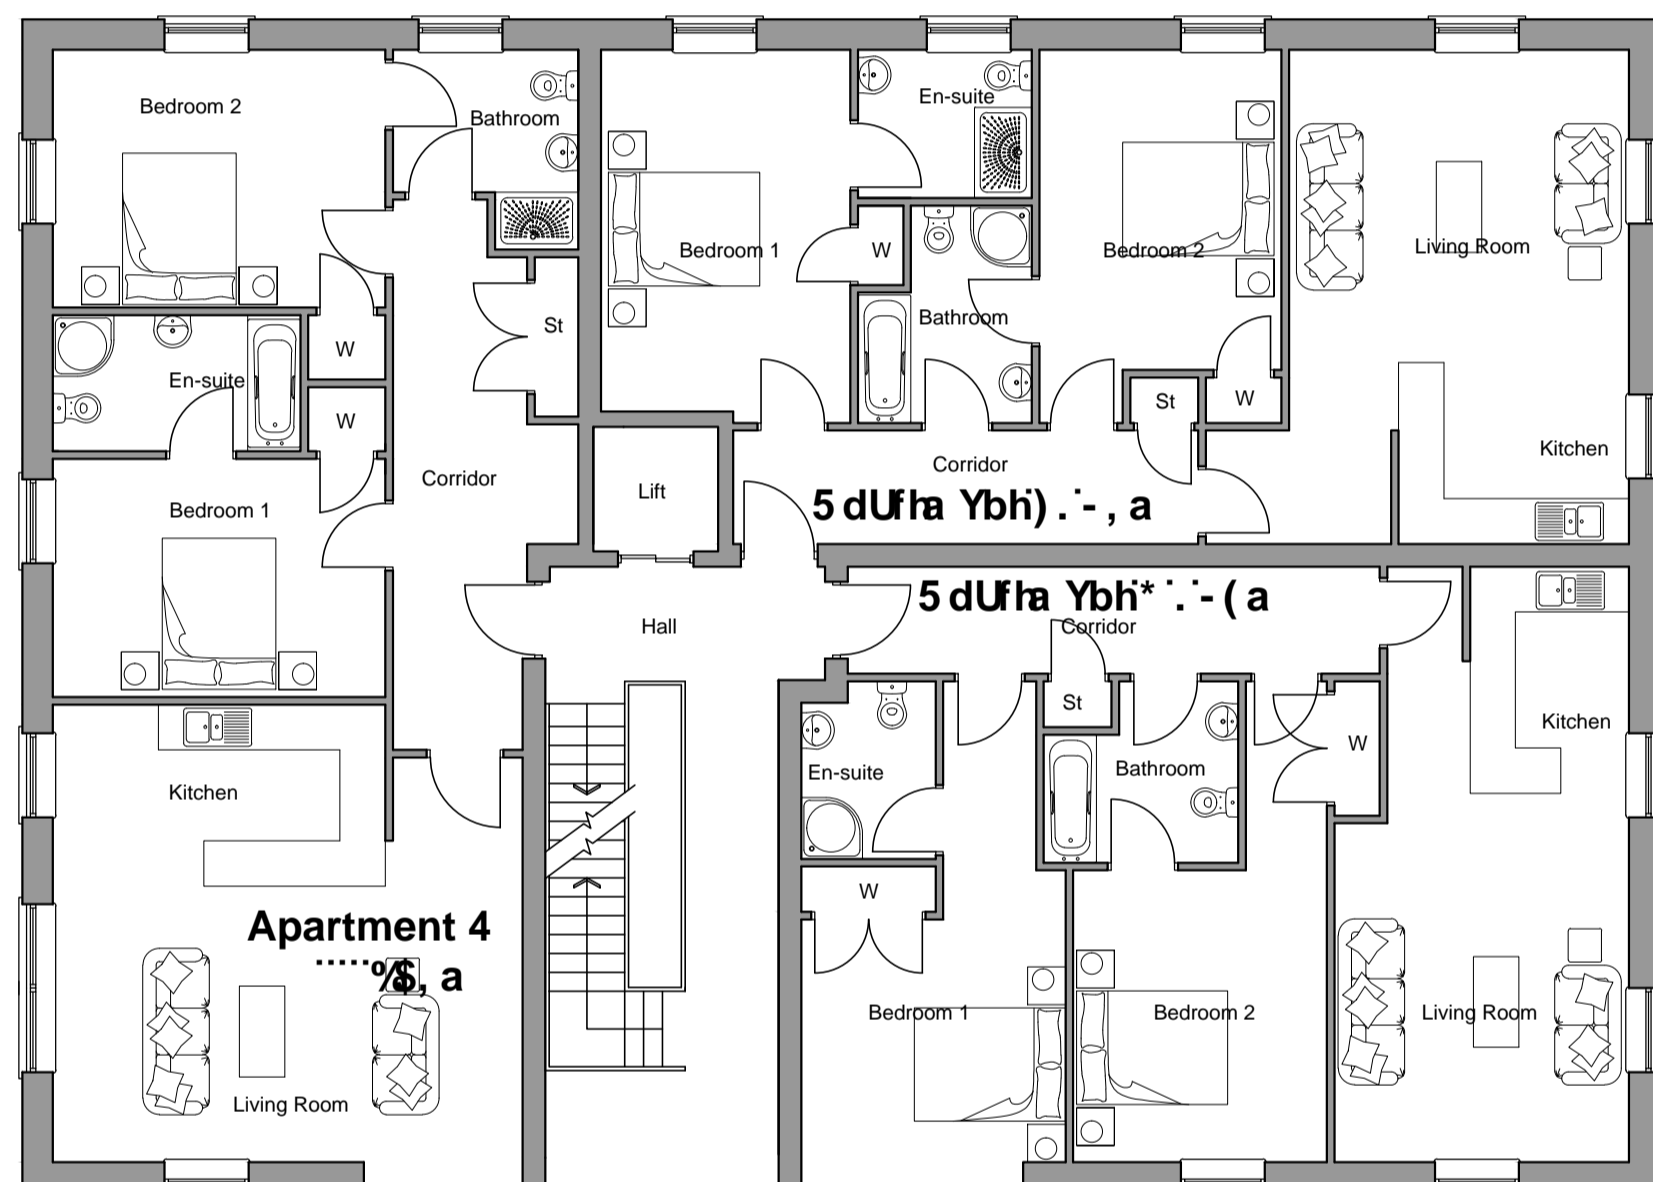


First Floor
Block A




Front Elevation
Block A



Side Elevation
Block A

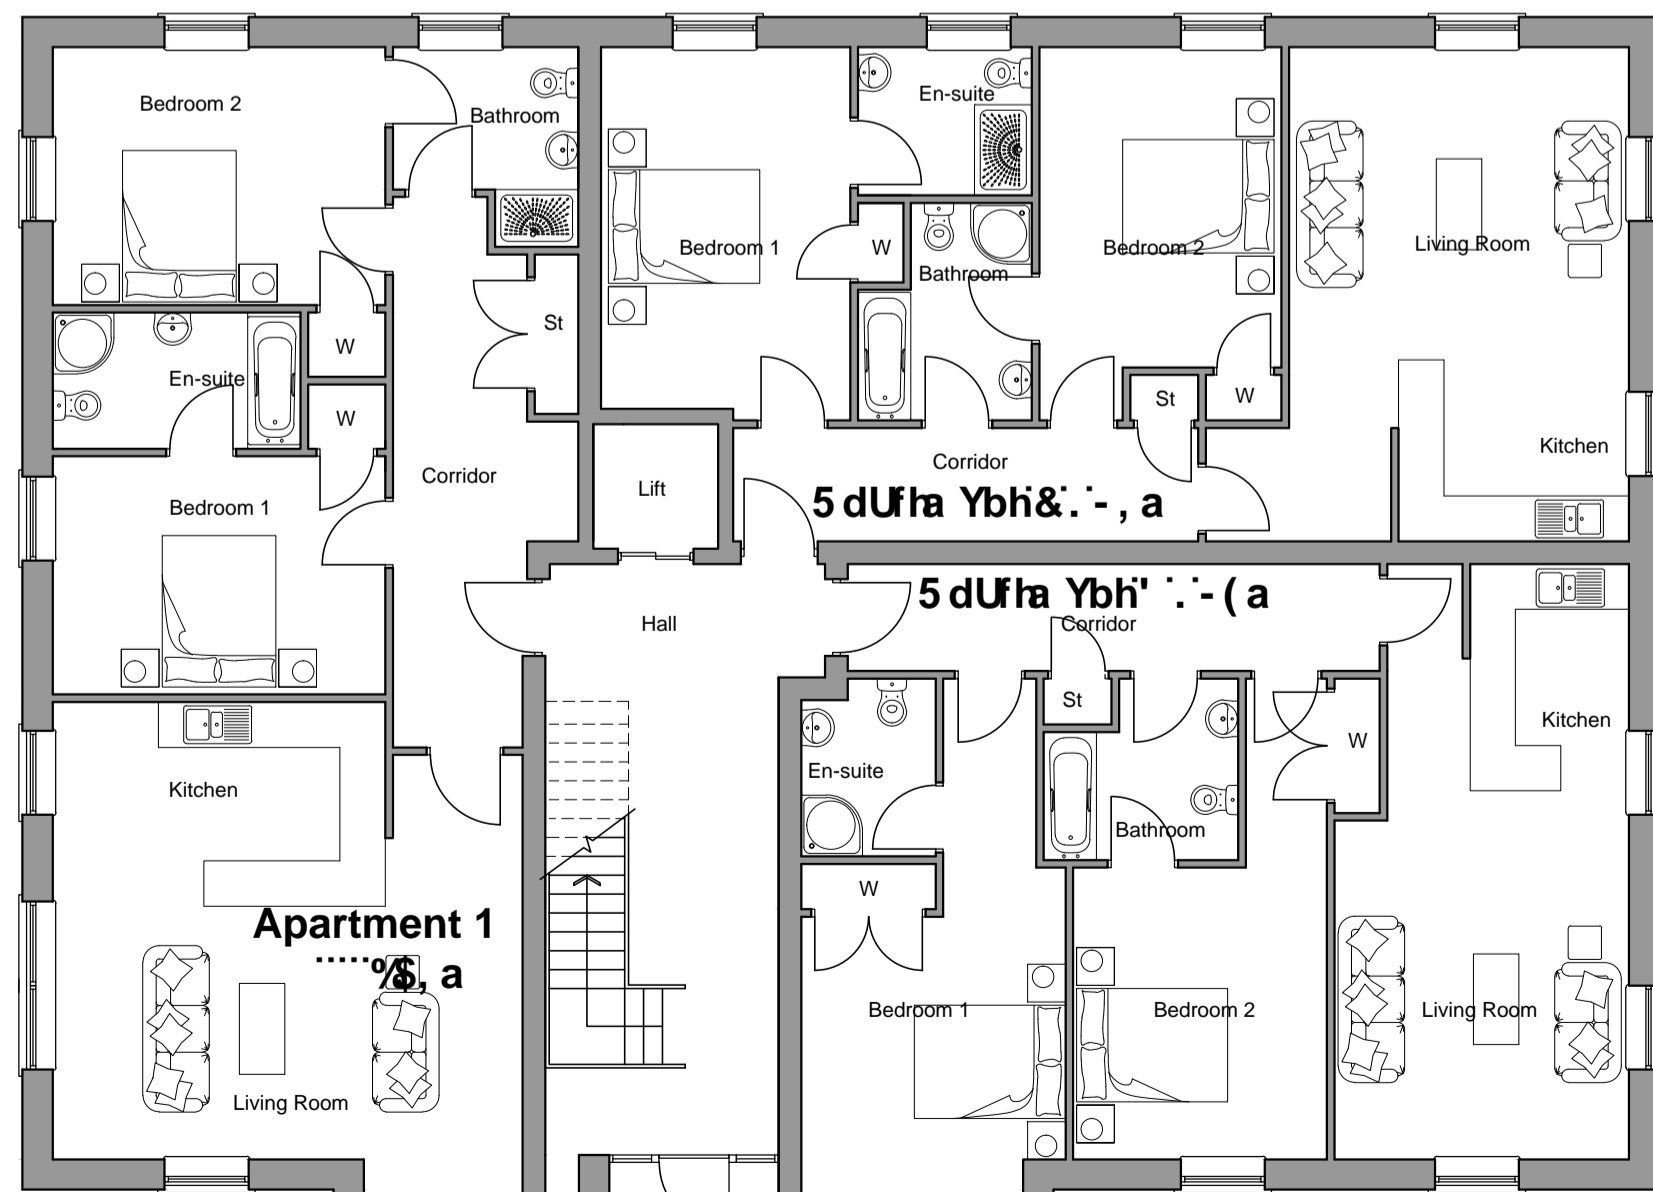

Ground Floor
Block A

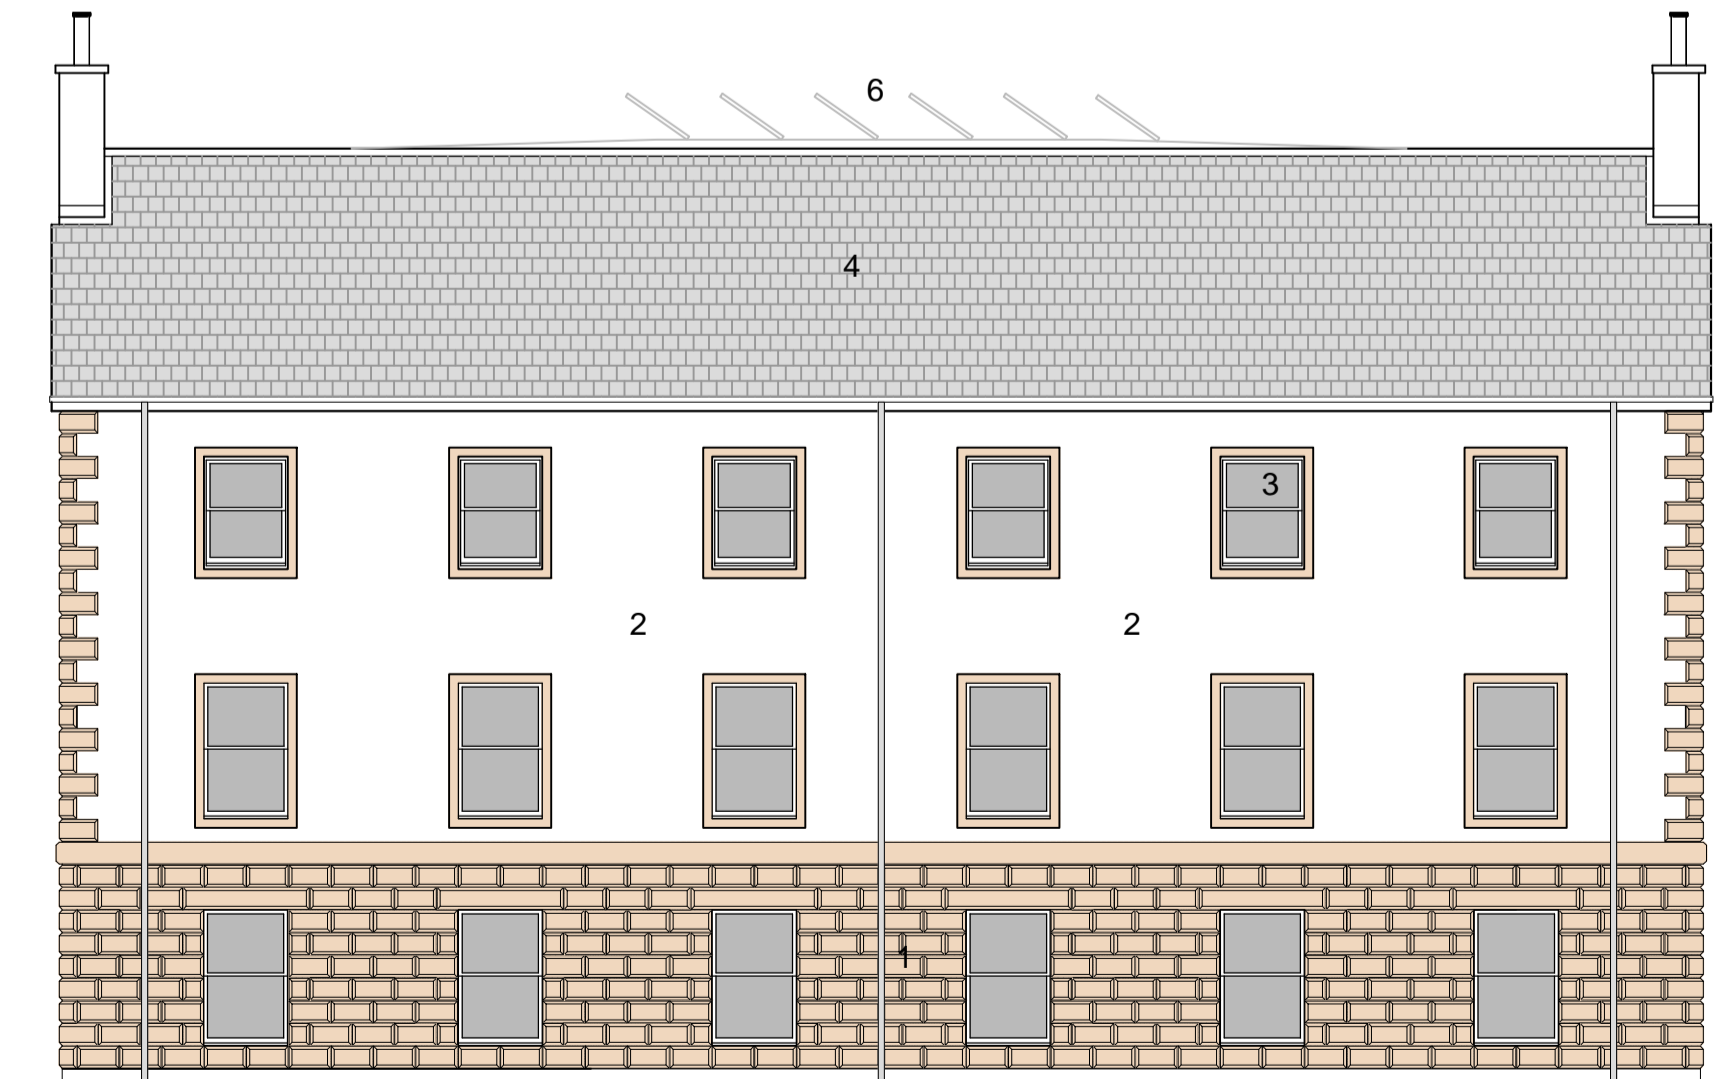

Rear Elevation
Block A



Side Elevation
Block A

REVISIONS		
rev.	description	date

Client
Dornoch Developments Ltd

Project
Proposed Development for
33 No. Holiday Apartments at
Grange Road, Dornoch

Drawing
Apartment Block A
Plans & Elevations

Scale 1:100 at A1	Date Nov 13	Drawn by PM
Project no 1990	Dwg no PL 021	Rev

G.H.JOHNSTON
 BUILDING CONSULTANTS LTD
 WILLOW HOUSE
 STONEYFIELD BUSINESS PARK
 INVERNESS IV2 7PA
 Email: technical@ghjohnston.co.uk
 TEL (01463) 237229
 FAX (01463) 243258

