

Slatted timber bin enclosure for each flat to match fencing with hinged self closing gates


Grey colour 450 x450 * 50mm thick pc concrete paving slabs set and bedded on 50 mm thick sand and 100 mm consolidated bottoming

existing galvanised metal security fence re-erected on boundary line

Clothes drying area comprising 50 mm thick gravel on terrain on 100 mm bottoming with treated sw gravel boards

Grey colour 600 * 300 * 50mm thick pc concrete paving slabs set and bedded on 50 mm sand. All laid with 1:20 min. falls away from building perimeters.

1500 mm long clothes drier on gravel bed

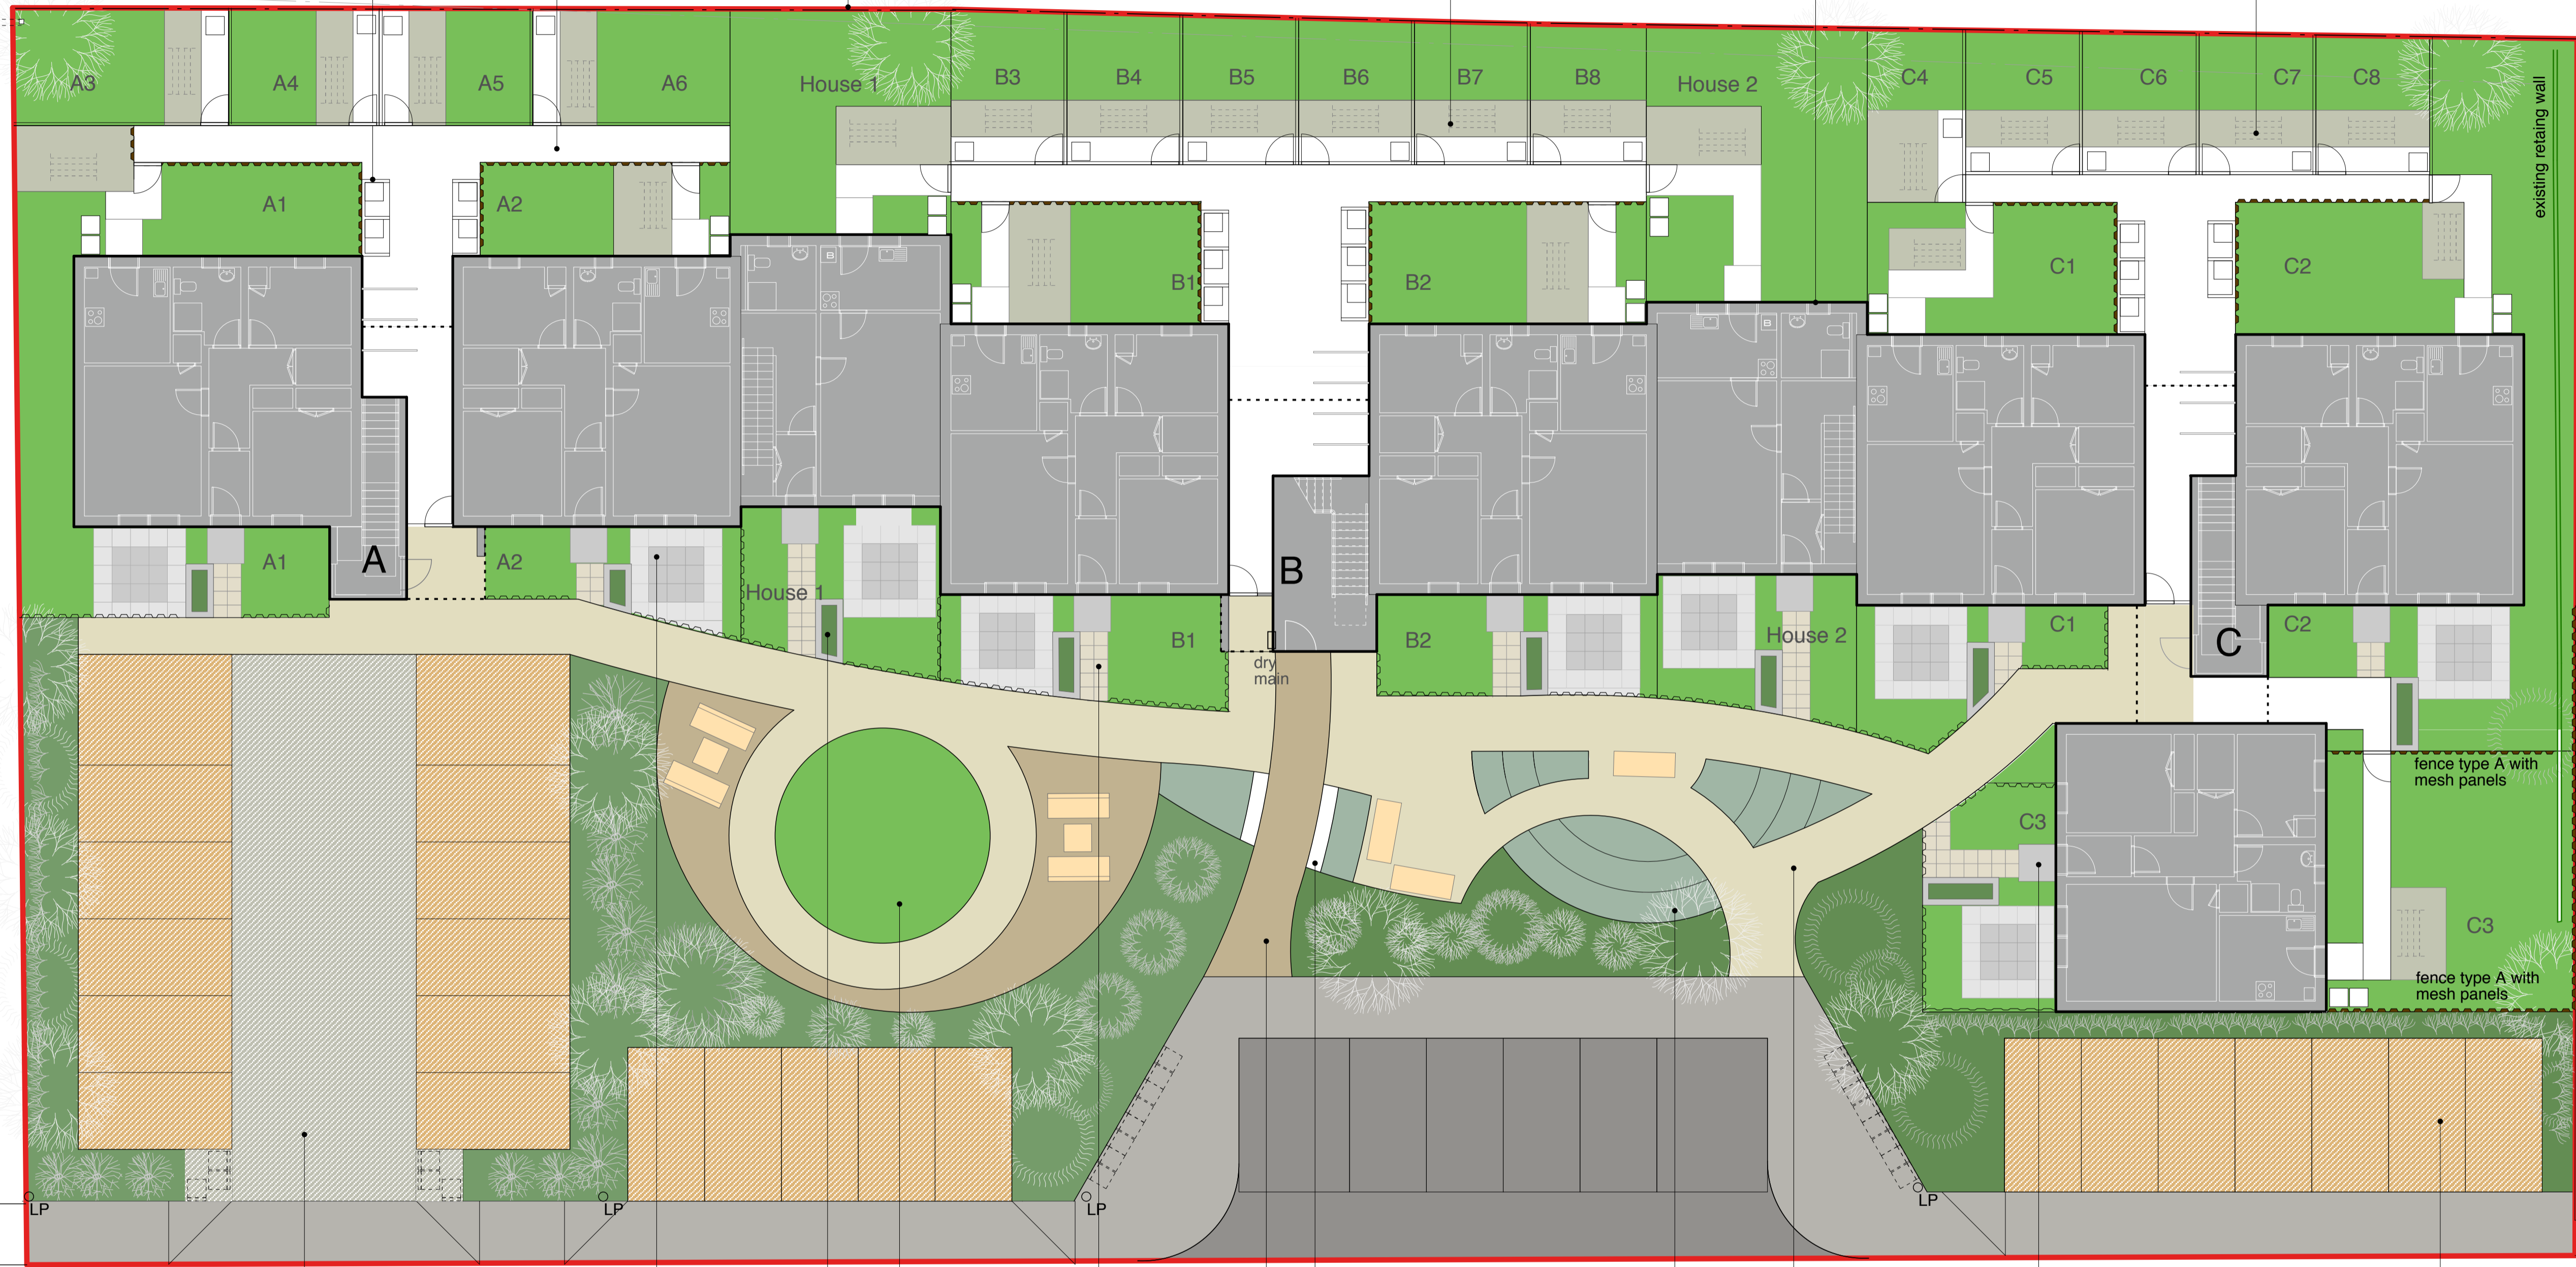

standard pre-cast concrete block paviors size 200 x 100 x 60 mm thick, grey colour laid all in accordance with the Manufacturer's Printed Instructions

Marshalls argent paving coarse light and coarse dark colour grey - 600 x 600 x 38

lawn

Marshalls saxon paving mocha color - 600 x 600 x 50

raised planter bed of block to match building lower walls

crushed stones - white

aromatic plants and herbs

marshalls tegula driveset hazelnut paviors - harvest medium 160 x 160 x 50

marshalls tegula driveset pennant grey paviors - harvest medium 160 x 160 x 50

plat formed of 600 x 600 x 50 mm pc slabs set & bedded on 50mm dry sand cement bedding on consolidated bottoming

concrete block paviors size 200 x 100 x 60 mm thick red colour laid all in accordance with the Manufacturer's Printed Instructions

EXISTING METAL FENCE RELOCATED


OLD STONE WALL

fence type A - see dr no D360

fence type B - see dr no D360

fence type C post & wire

PROPOSALS
24-units 2 bedrooms each:
22-flats (6 in block A, 8 in block B, 8 in block C)
2 -2 storey houses
30 parking spaces (24 residents & 6 public)

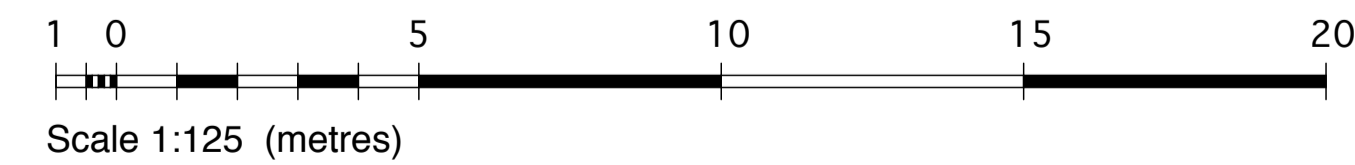

B: layout changed, fences added 23.06.10 at

PROJECT
HOUSING DEVELOPMENT AT JOSS STREET, INVERGORDON FOR ARLBYN HOUSING SOCIETY LTD.

SUBJECT
SCHEME DESIGN SITE PLAN

Scale: **A1 1:25 A3 1:50**
Drawn: **AF**
Date: **MAY10**

Trevor Black Architects

64 High Street
Invergordon, IV18 0DH
Tel: 01349 853159
Fax: 01349 854013
mail@trevorblackarchitects.co.uk
www.trevorblackarchitects.co.uk

SOUTH ELEVATION



NORTH ELEVATION



WEST ELEVATION



EAST ELEVATION



a: houses updated, aerials & notes added. 07.06.10 at

PROJECT
HOUSING DEVELOPMENT AT JOSS STREET, INVERGORDON FOR ARLBYN HOUSING SOCIETY LTD.

SUBJECT
SCHEME DESIGN ELEVATIONS

Scale: **A1 1:25 A3 1:50**
 Drawn: **AF**
 Date: **MAY10**

Trevor Black Architects
 64 High Street
 Invergordon, IV18 0DH
 Tel: 01349 853159
 Fax: 01349 854013
 mail@trevorblackarchitects.co.uk
 www.trevorblackarchitects.co.uk

1570 D180 A

