

Rear Elevation 1:100




Side Elevation 1:100



Front Elevation 1:100




Side Elevation 1:100

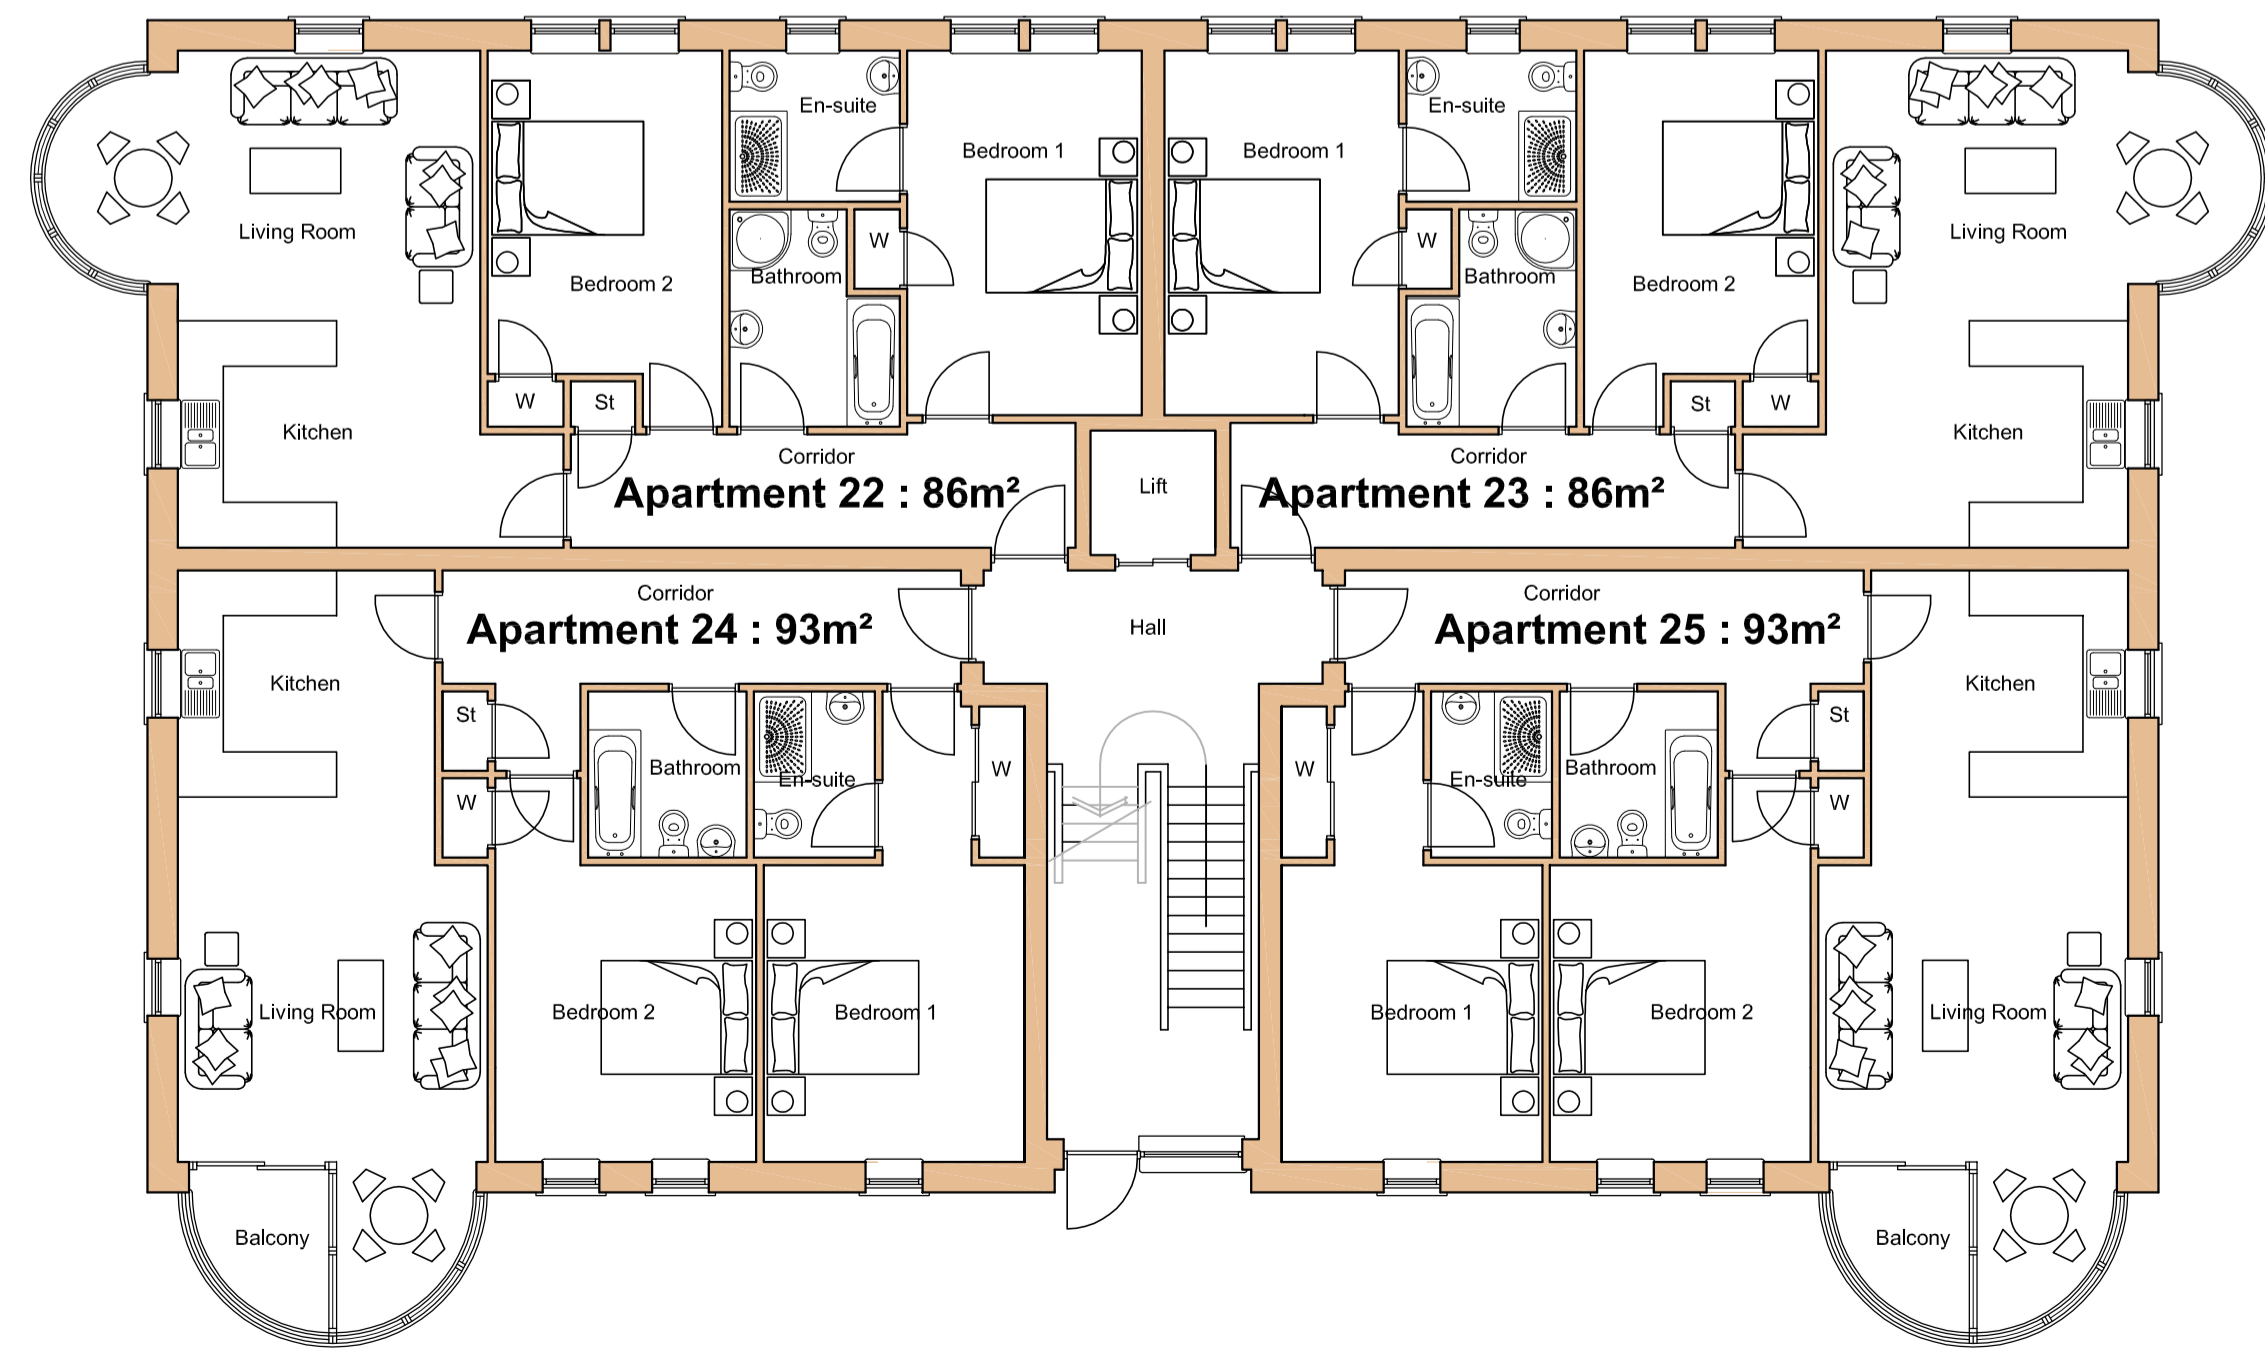

Ground Floor Plan 1:100

Block C - 4 storeys comprising
 16no. 2 bedroom apartments (numbers 22 - 37)

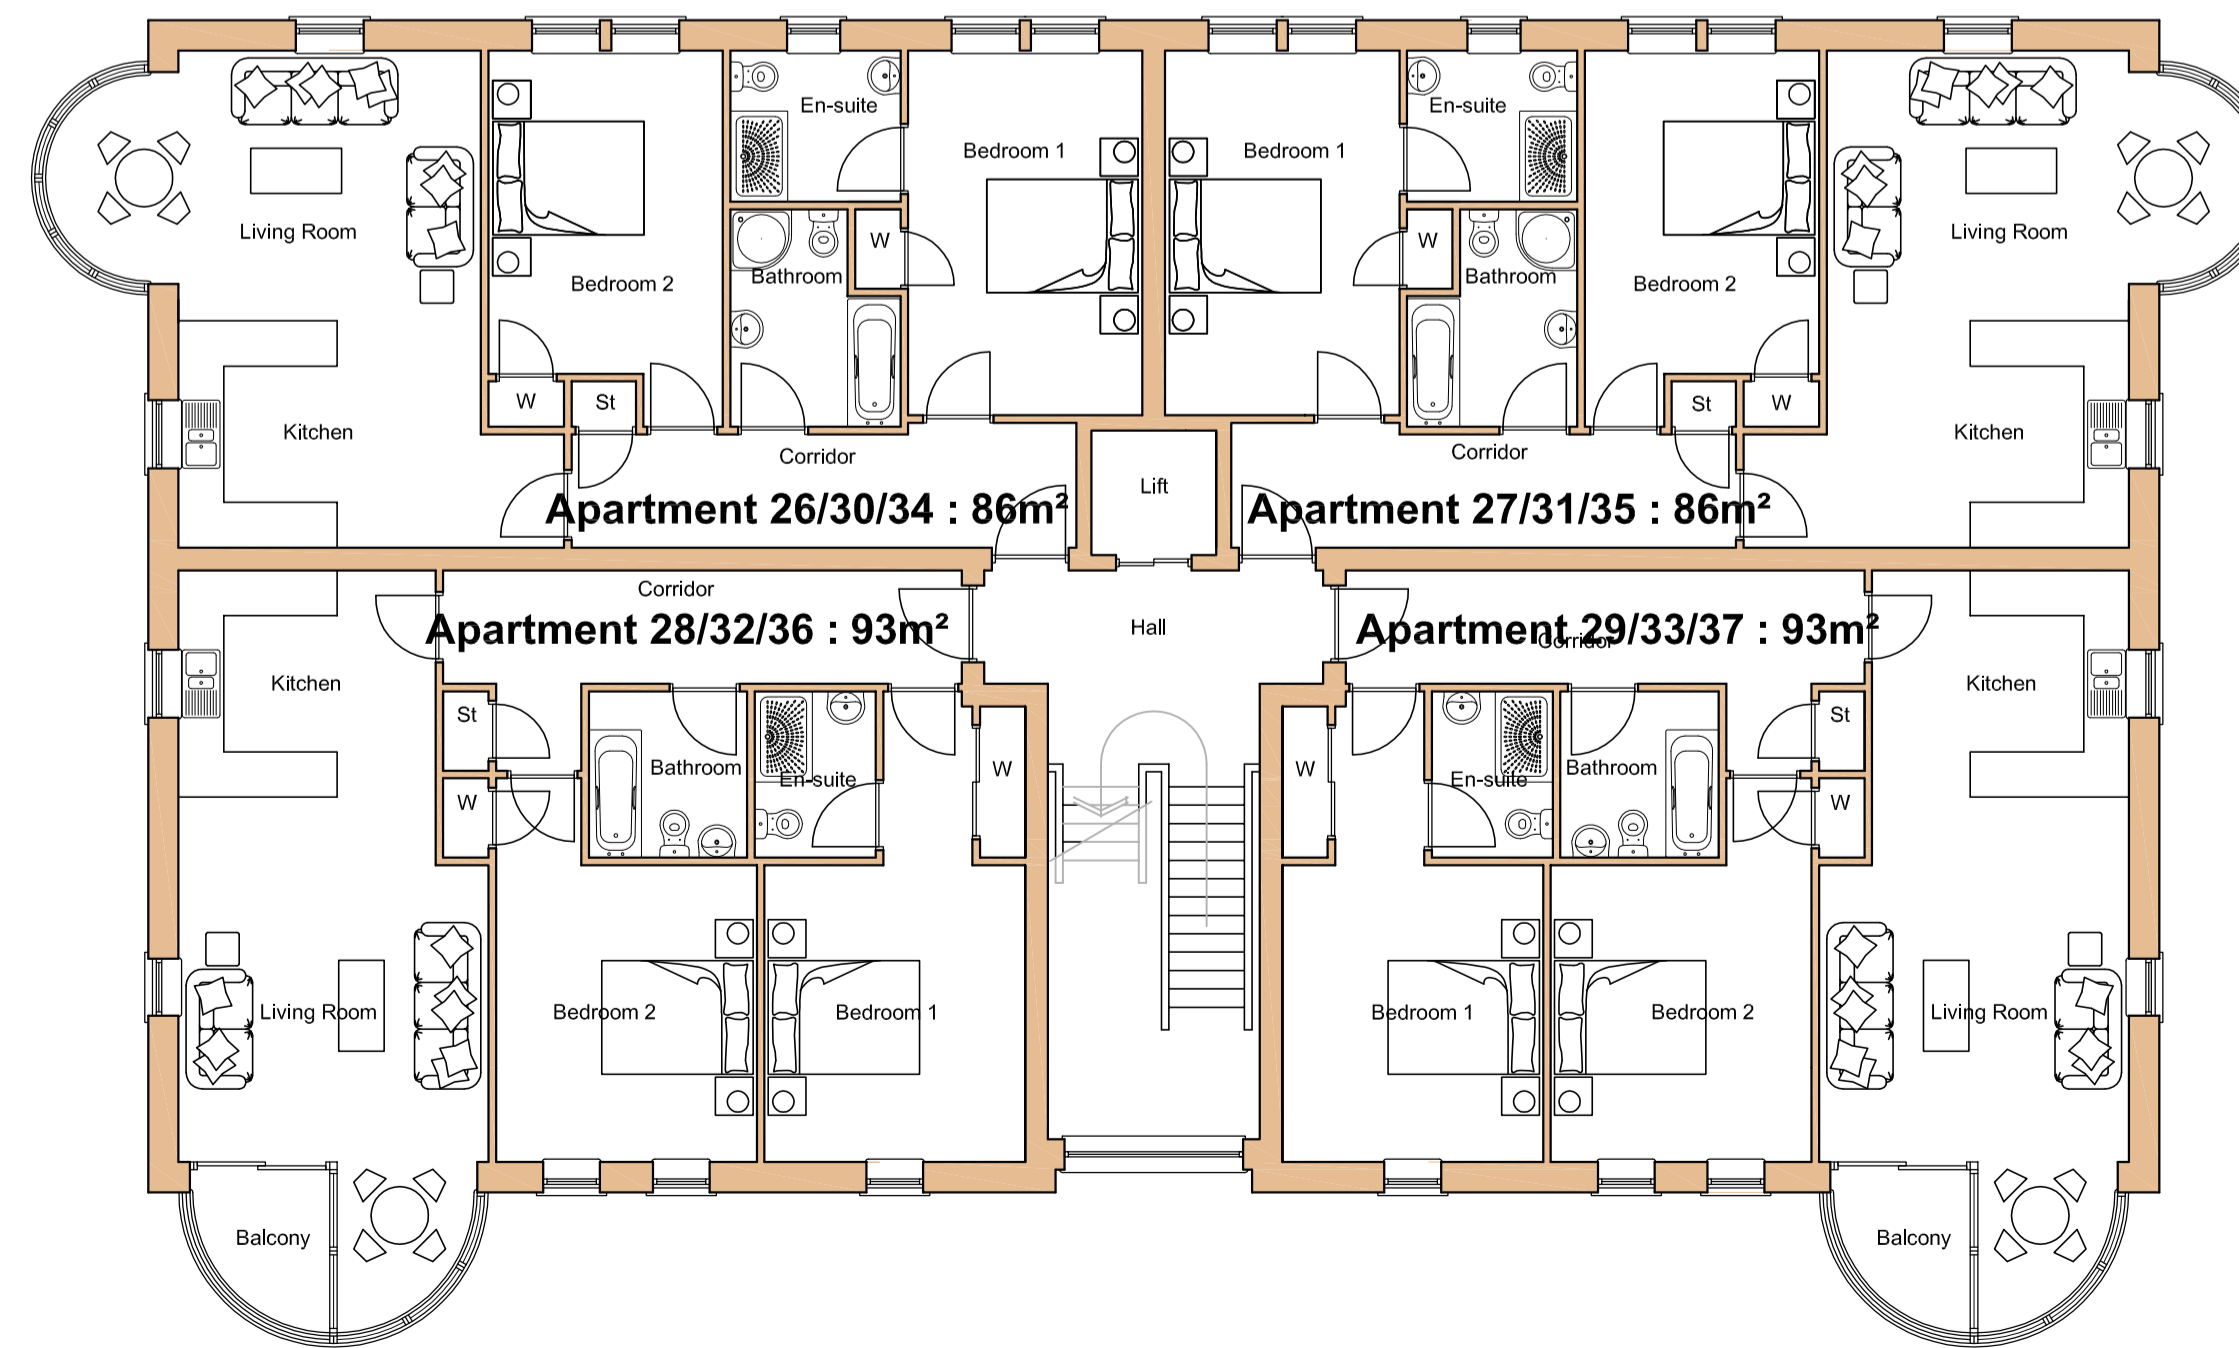

First, Second & Third Floor Plan 1:100

PLANNING

REVISIONS

rev.	description	date
A	apartment block redesigned	apr 11
B	balcony and kitchen layouts added	apr 11

Client
 Dornoch Developments Ltd

Project
 Proposed Development for
 37no. Holiday Apartments at
 Grange Road, Dornoch


Drawing
 Floor Plans & Elevations
 Apartment Block C

Scale	Date	Drawn by
1:100	Dec 2010	DM /NM

Project no	Dwg no	Rev
1990	PL102	B

G.H.JOHNSTON
 BUILDING CONSULTANTS LTD
 WILLOW HOUSE
 STONEYFIELD BUSINESS PARK
 INVERNESS IV2 7PA
 Email: technical@ghjohnston.co.uk
 TEL (01463) 237229
 FAX (01463) 243258



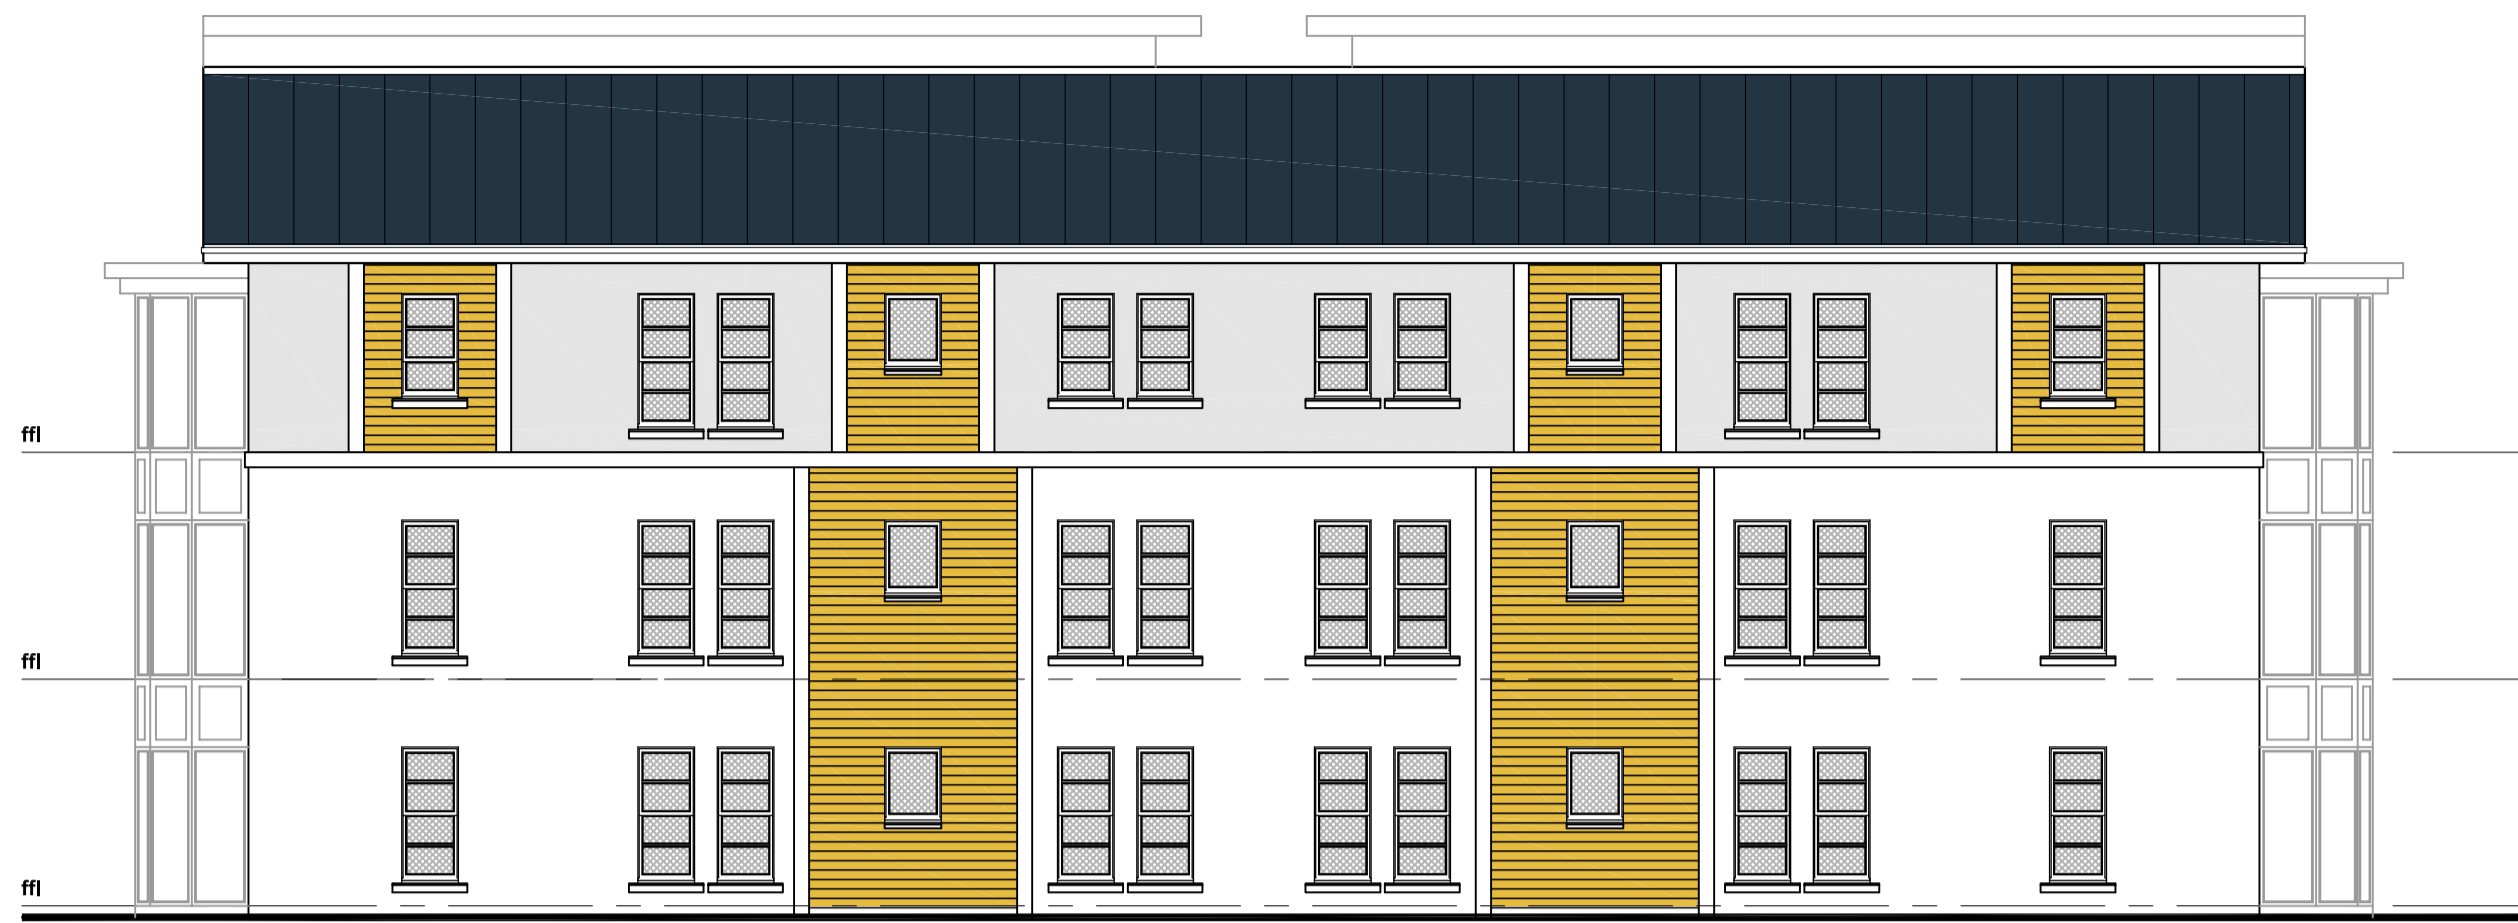

Rear Elevation 1:100




Side Elevation 1:100



Front Elevation 1:100




Side Elevation 1:100

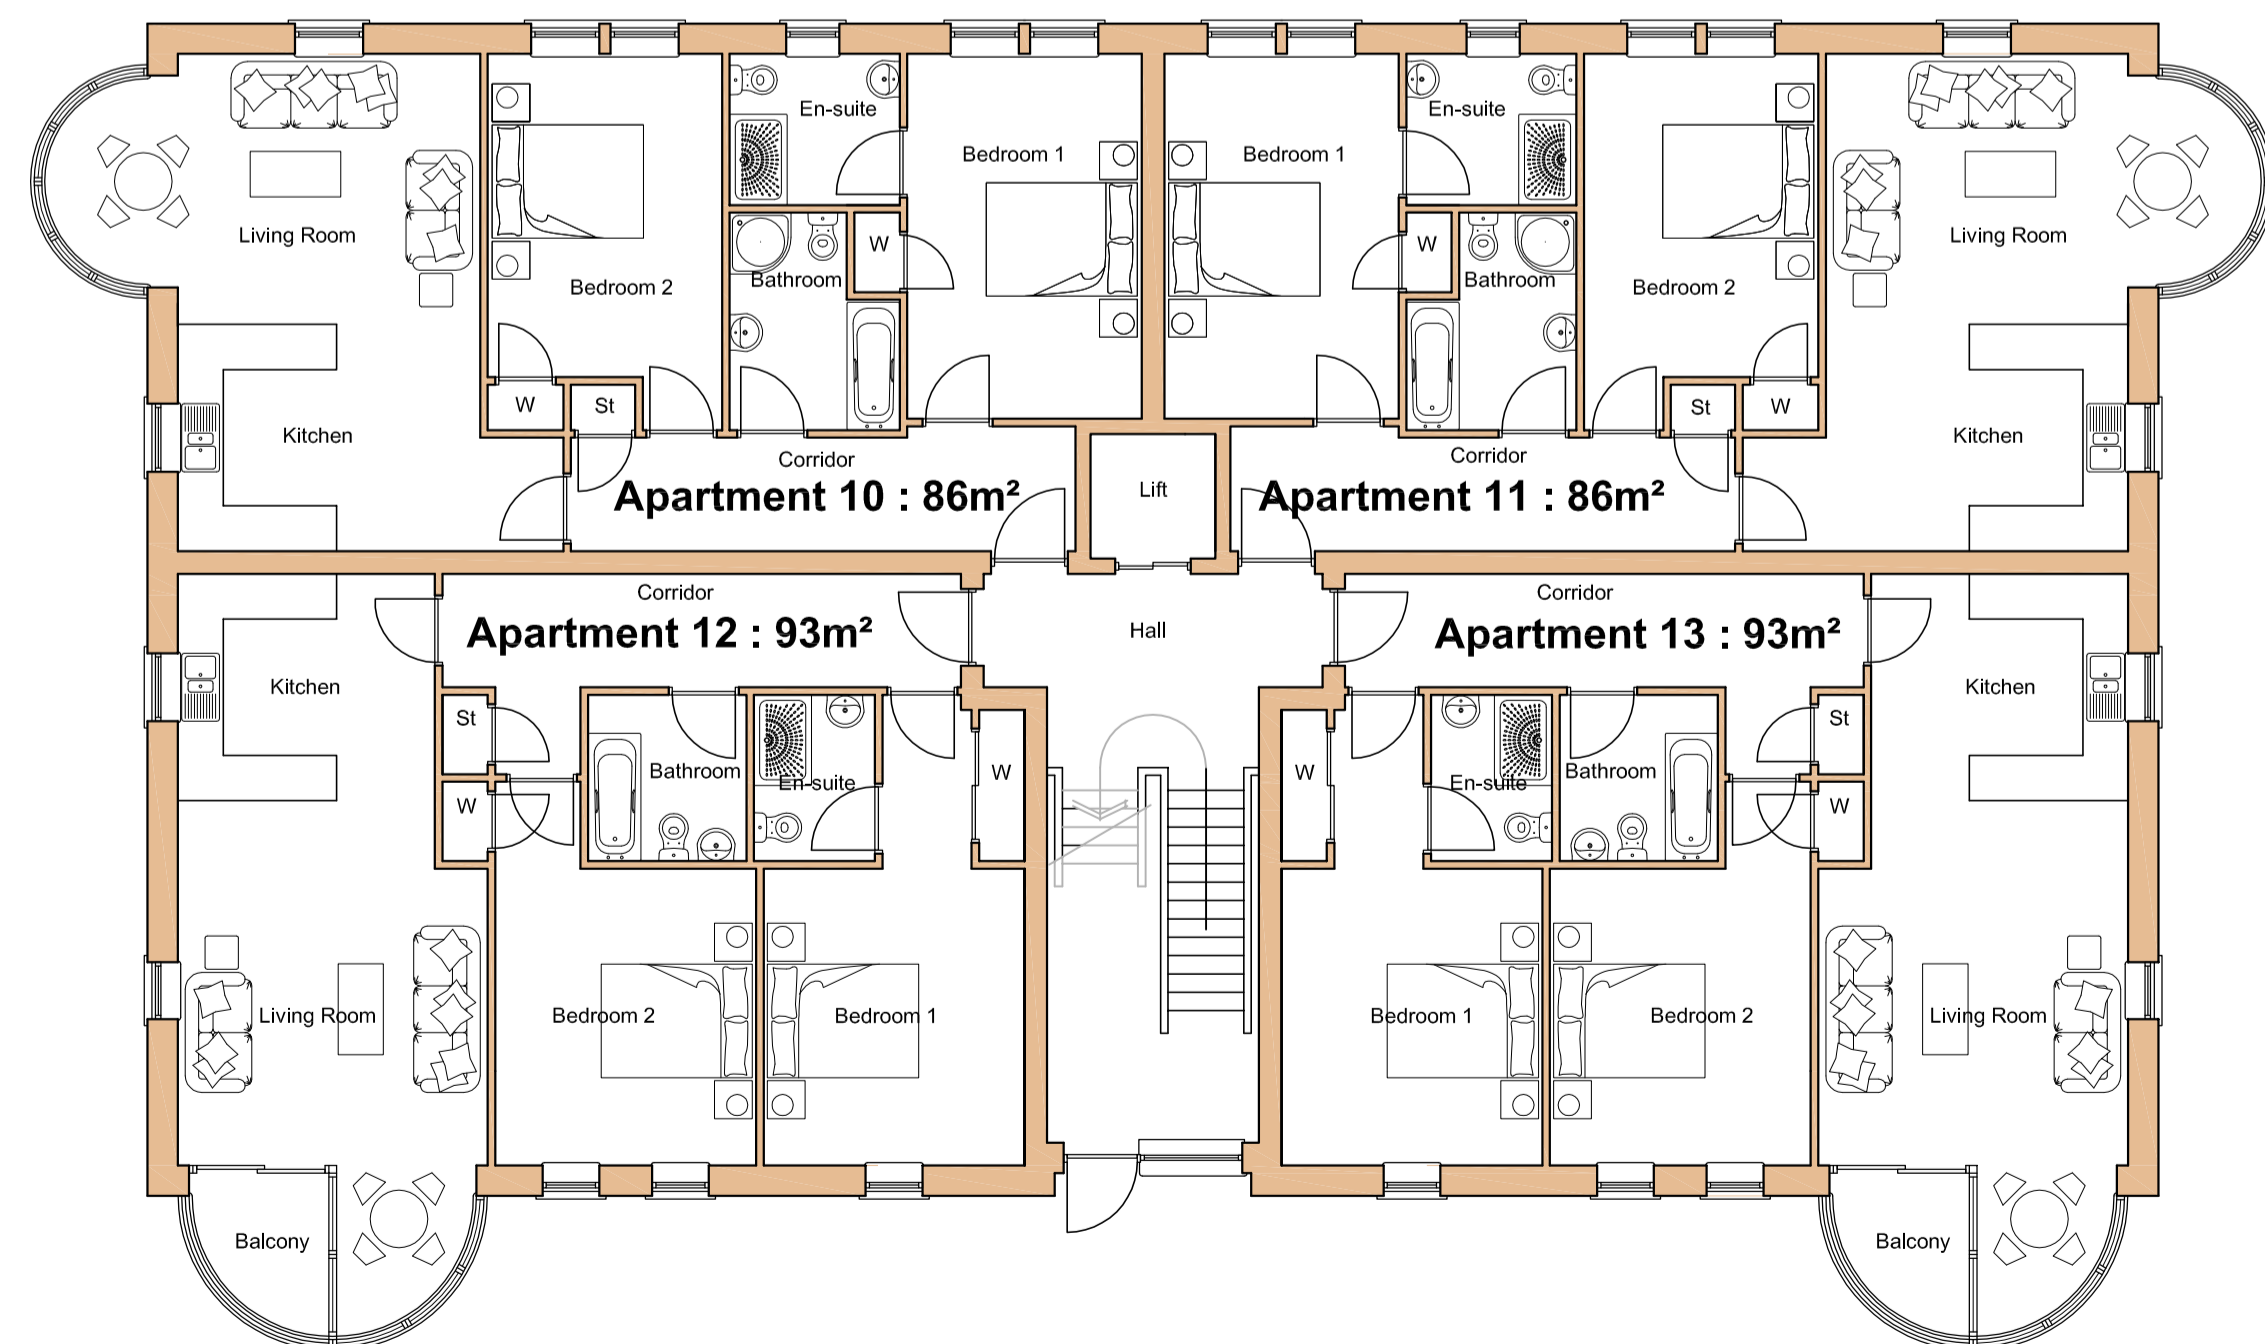

Ground Floor Plan 1:100

Block B - 3 storeys comprising
 12no. 2 bedroom apartments (numbers 10 - 21)

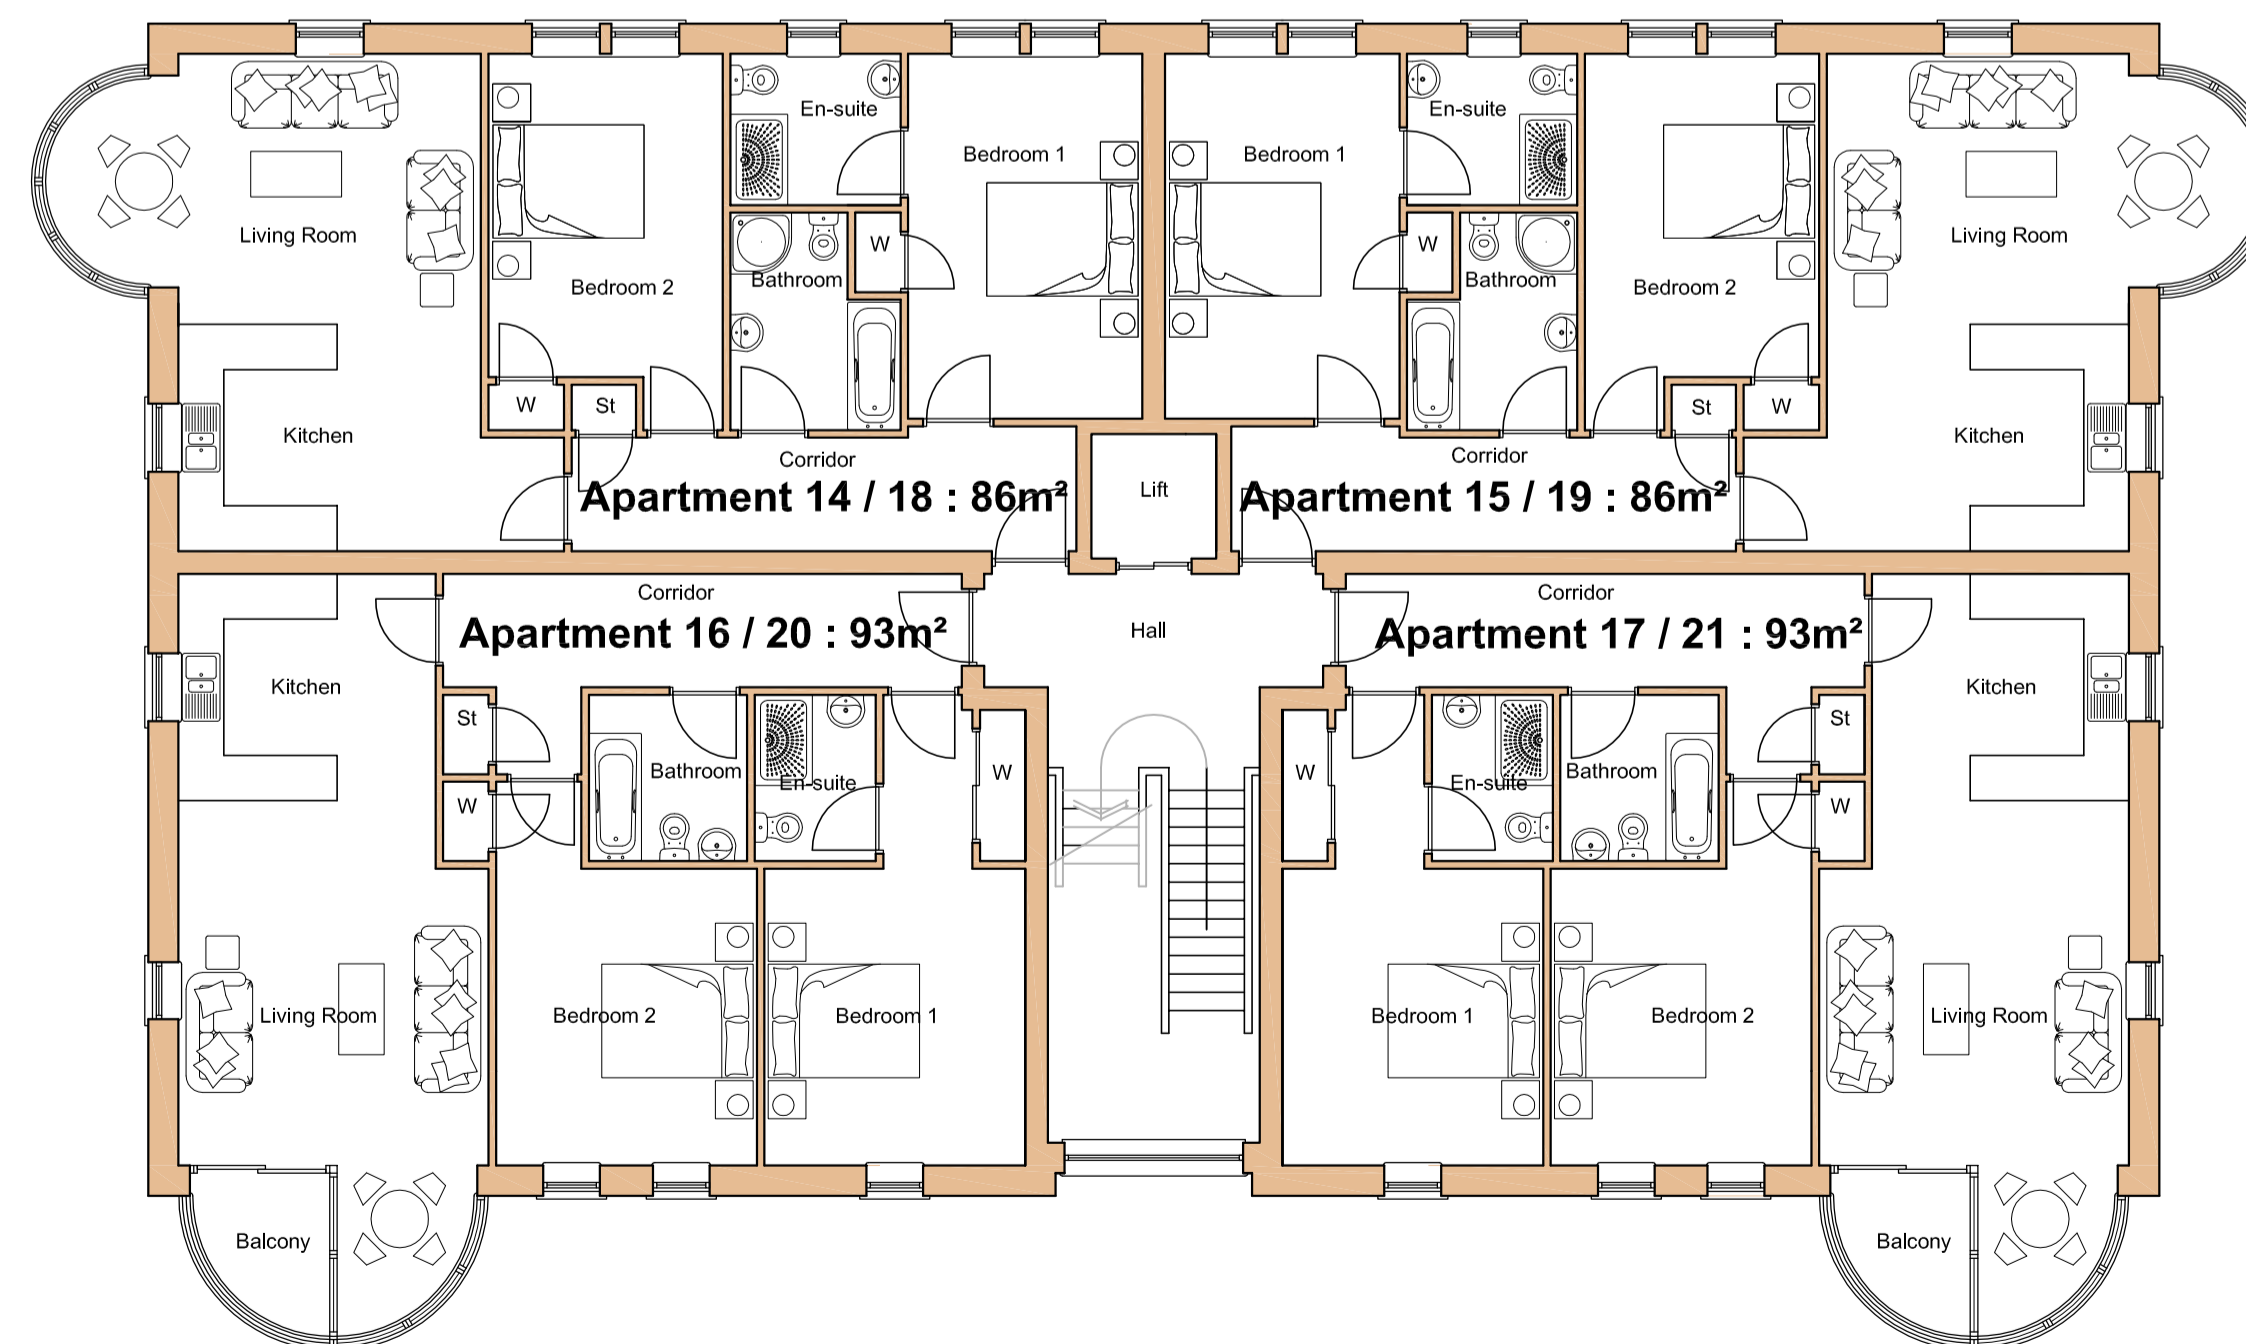

First & Second Floor Plan 1:100

PLANNING

REVISIONS

rev.	description	date
A	apartment block redesigned	apr 11
B	balcony and kitchen layouts added	apr 11

Client
 Dornoch Developments Ltd

Project
 Proposed Development for
 37no. Holiday Apartments at
 Grange Road, Dornoch

Drawing
 Floor Plans & Elevations
 Apartment Block B

Scale	Date	Drawn by
1:100	Dec 2010	DM /NM
Project no	Dwg no	Rev
1990	PL101	B

G.H.JOHNSTON
 BUILDING CONSULTANTS LTD
 WILLOW HOUSE
 STONEYFIELD BUSINESS PARK
 INVERNESS IV2 7PA
 Email: technical@ghjohnston.co.uk
 TEL (01463) 237229
 FAX (01463) 243258

