

Rev.	Date	Description	App'd
A	24.07.2015	ISSUED FOR PLANNING APPLICATION	

FIRE SAFETY LEGEND:	
	EXIT BOXES
	FIRE EXIT 'KEEP CLEAR' SIGNAGE
	STAFF FIRE EXIT SIGNAGE
	FIRE EXTINGUISHER - CARBON DIOXIDE 2.5 LITRES
	FIRE EXTINGUISHER - WATER 9 LITRES
	FIRE EXTINGUISHER - WATER 9 LITRES
	FIRE ESCAPE SIGNAGE - PROGRESS FORWARD (AND THROUGH) FROM HERE
	TAMABLE EUROLUX EURO R&D NON-MAINTAINED EXTERNAL EMERGENCY LIGHT WITH RUNNING MAN OR EQUIVALENT
	TAMABLE EUROSPOT EMERGENCY TWIN SPOTLIGHT
	BREAK GLASS POINT - LOCATED AT EACH EXTERNAL ESCAPE PERSONNEL DOOR
	FIRE ALARM SOUNDER
	VESDA SMOKE DETECTOR

ALL DIMENSIONS TO BE CHECKED ON SITE PRIOR TO CONSTRUCTION AND MANUFACTURE AND ANY DISCREPANCIES TO BE REPORTED TO CONTRACT ADMINISTRATOR

**PLANNING NOT FOR CONSTRUCTION**

**algo**  
Blairgowrie Ltd.


ALGO BUSINESS CENTRE  
ALEXANDER ROAD  
GLAZGOW  
PH2 0NU  
Tel: 01738 450436  
Fax: 01738 450446  
E-mail: [pa@algo.co.uk](mailto:pa@algo.co.uk)  
Web: [www.algo.co.uk](http://www.algo.co.uk)

Drawn By	BL	Checked By	MA
Drawing Sheet Size	A1	Scale	AS SHOWN
		Date	24.07.2015

**Project Title**  
PROPOSED WAREHOUSES AT SCOTIA HOUSE, DUDGEON PARK ROAD, BRORA, SUTHERLAND, KW9 6NA FOR KINBUEN (129) LLP

**Drawing Title**  
WAREHOUSES 1 - 5 PART FLOOR PLAN

Project Number	P15-029	Revision	A
Drawing Number	PL_03		

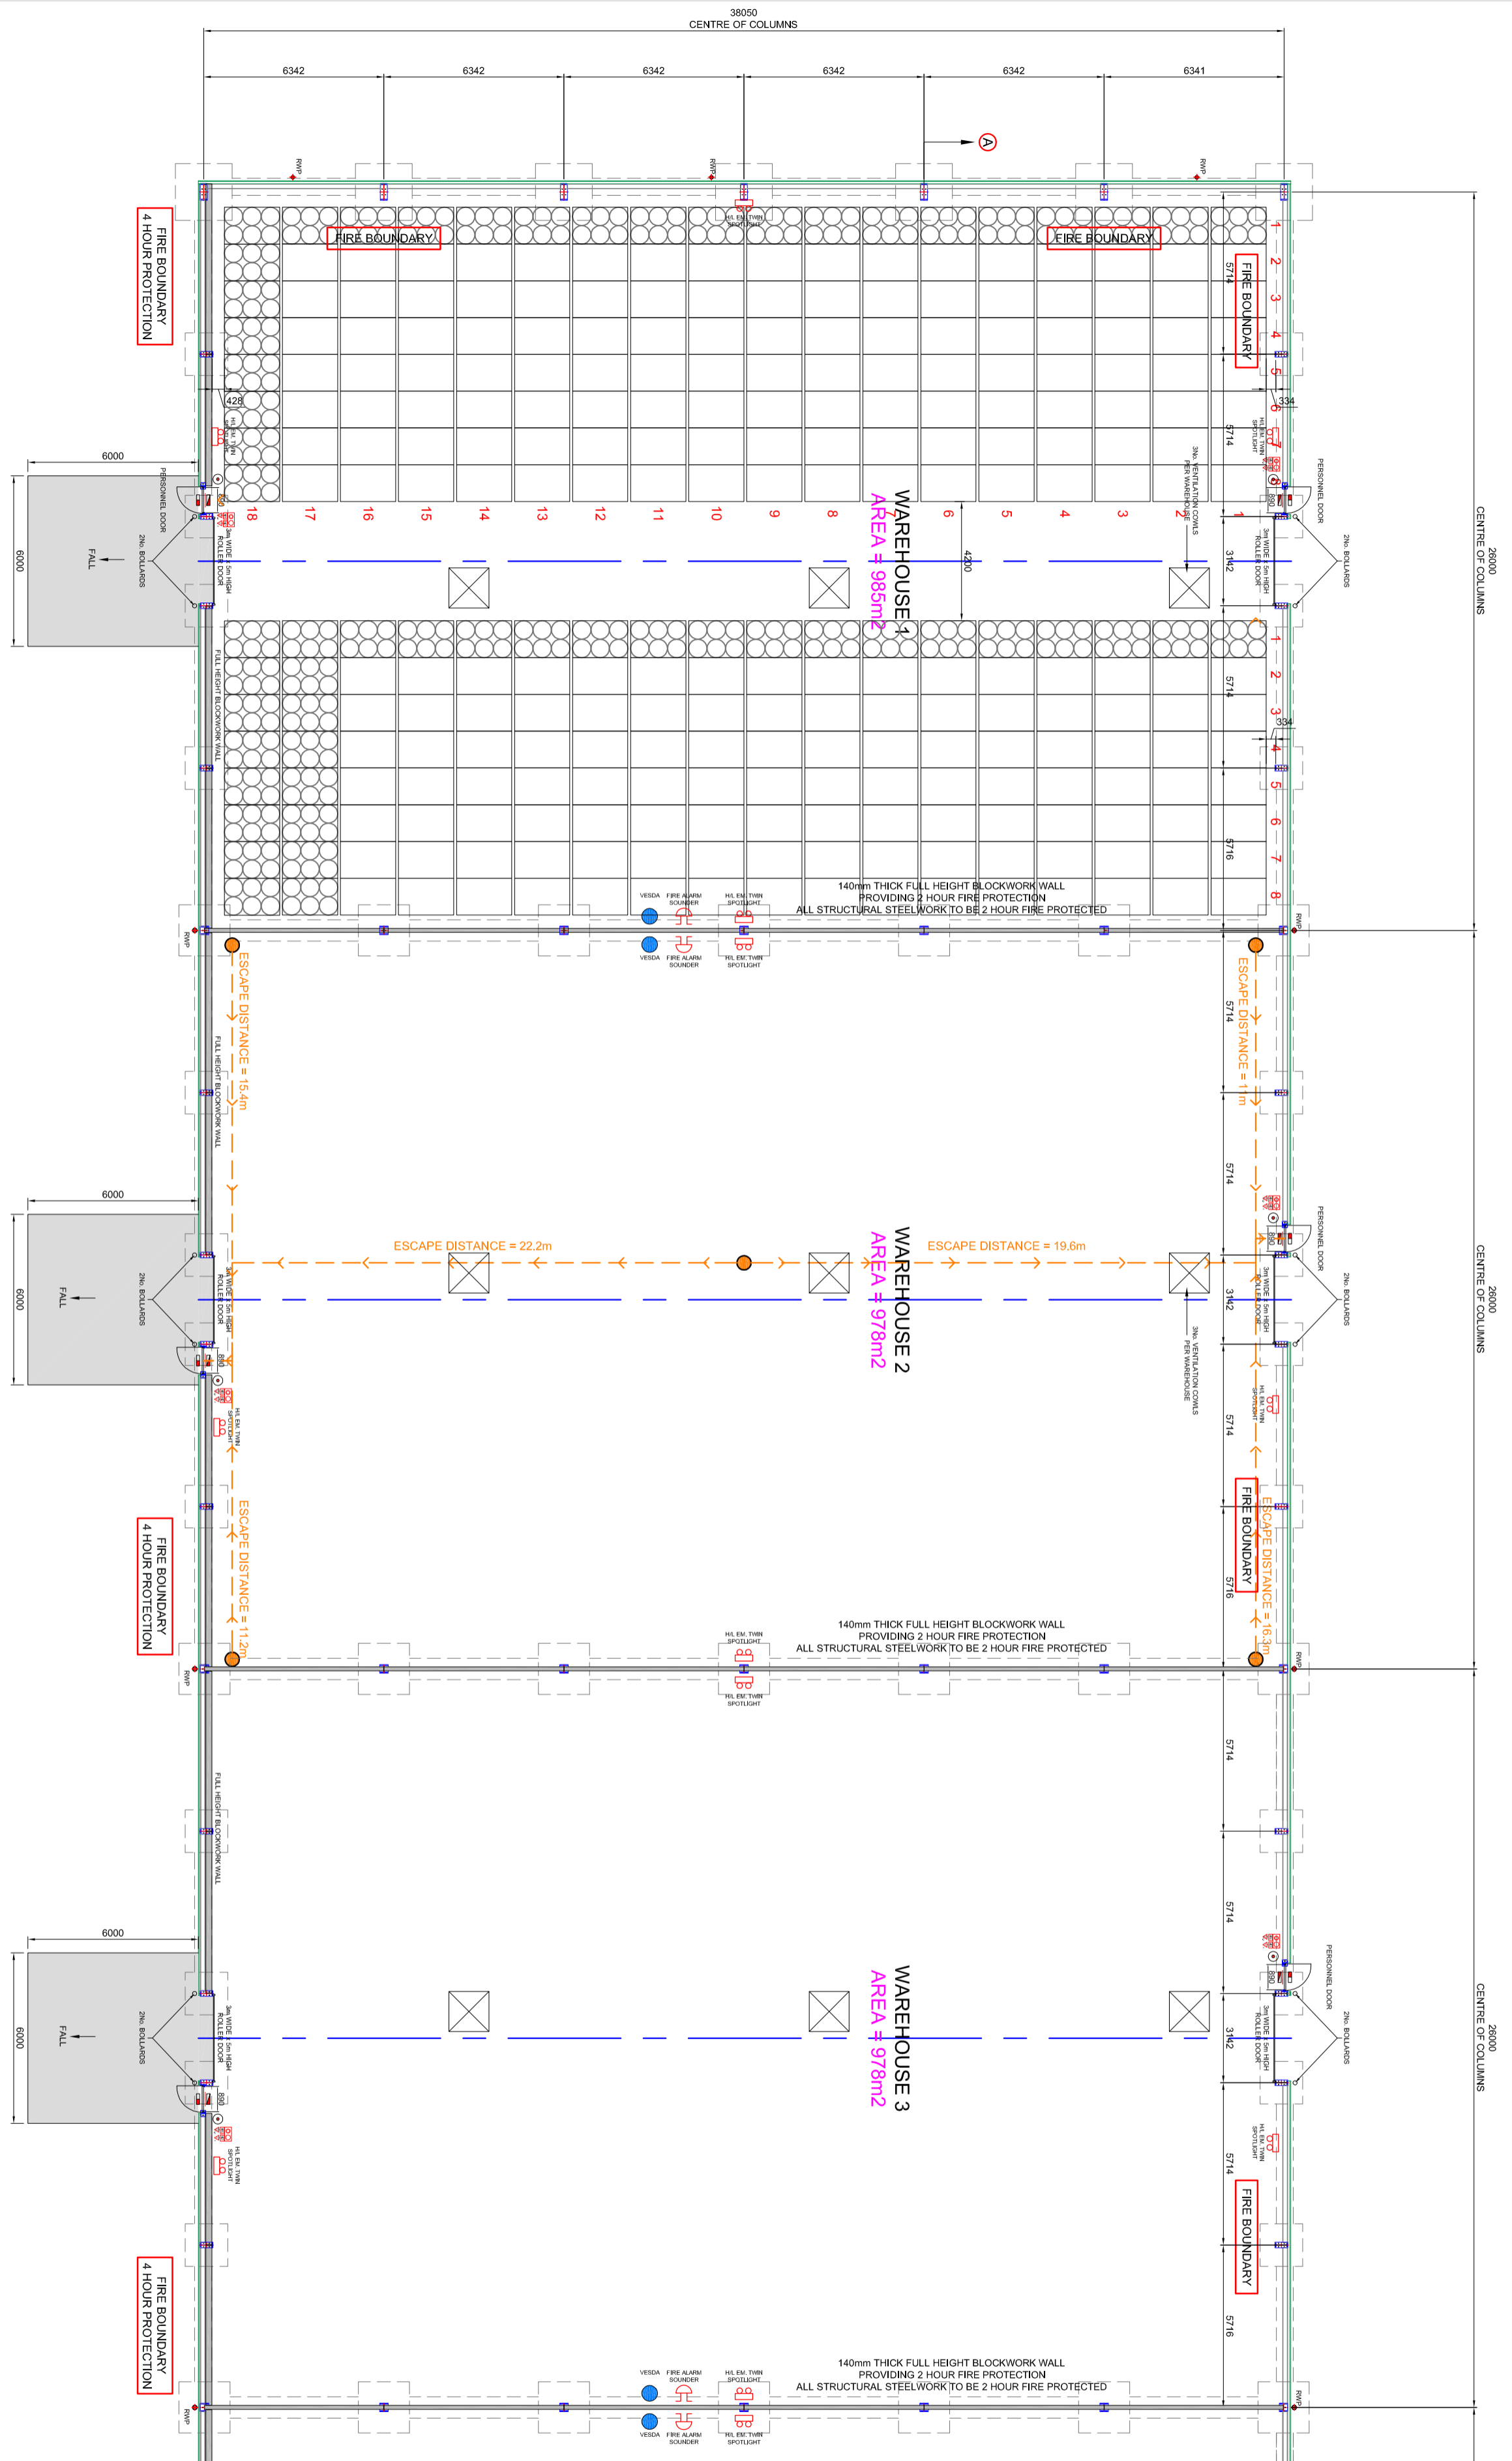

WAREHOUSES 1-3 - FLOOR PLAN  
SCALE - 1:125





Rev.	Date	Description	Apptd
A	24.07.2015	ISSUED FOR PLANNING APPLICATION	

- FIRE SAFETY LEGEND:**
- FIRE SAFETY LEGEND:
    - EXIT BOXES
    - FIRE EXIT 'KEEP CLEAR' SIGNAGE
    - STAFF FIRE EXIT SIGNAGE
    - FIRE EXTINGUISHER - CARBON DIOXIDE 2.5 LITRES
    - FIRE EXTINGUISHER - WATER 9 LITRES
    - FIRE ESCAPE SIGNAGE - PROGRESS FORWARD (AND THROUGH) FROM HERE
    - TALLITE EURO LUX EURO BEAM 3 HOUR MAINTAINED INDOOR EMERGENCY LIGHT WITH RUNNING MAN OR EQUIVALENT
    - TALLITE EURO LUX EURO BEAM NON MAINTAINED EXTERNAL EMERGENCY LIGHT
    - BREAK GLASS POINT - LOCATED AT EACH EXTERNAL ESCAPE PERSONNEL DOOR
    - FIRE ALARM SOUNDER
    - VESDA SMOKE DETECTOR

ALL DIMENSIONS TO BE CHECKED ON SITE PRIOR TO CONSTRUCTION AND MANUFACTURE AND ANY DISCREPANCIES TO BE REPORTED TO CONTRACT ADMINISTRATOR

**PLANNING**  
**NOT FOR CONSTRUCTION**

**Blairgowrie Ltd.**

ALGO BUSINESS CENTRE  
ALEXANDER ROAD  
BRORA, SUTHERLAND, KW9 6NA  
Tel: 01778 450456  
Fax: 01778 450446  
E-mail: ps@algo.co.uk  
Web: www.algo.co.uk

Drawn By	BL	Checked By	MA
Drawing Sheet Size	A1	Scale	AS SHOWN
Date	24.07.2015		


**Project Title**  
PROPOSED WAREHOUSES AT SCOTIA HOUSE, DUDGEON PARK ROAD, BRORA, SUTHERLAND, KW9 6NA FOR KIMBURN (129) LLP

Drawing Title  
**WAREHOUSES 6 & 7 FLOOR PLAN**

Project Number  
**P15-029**

Drawing Number  
**PL\_06**

Revision  
**A**

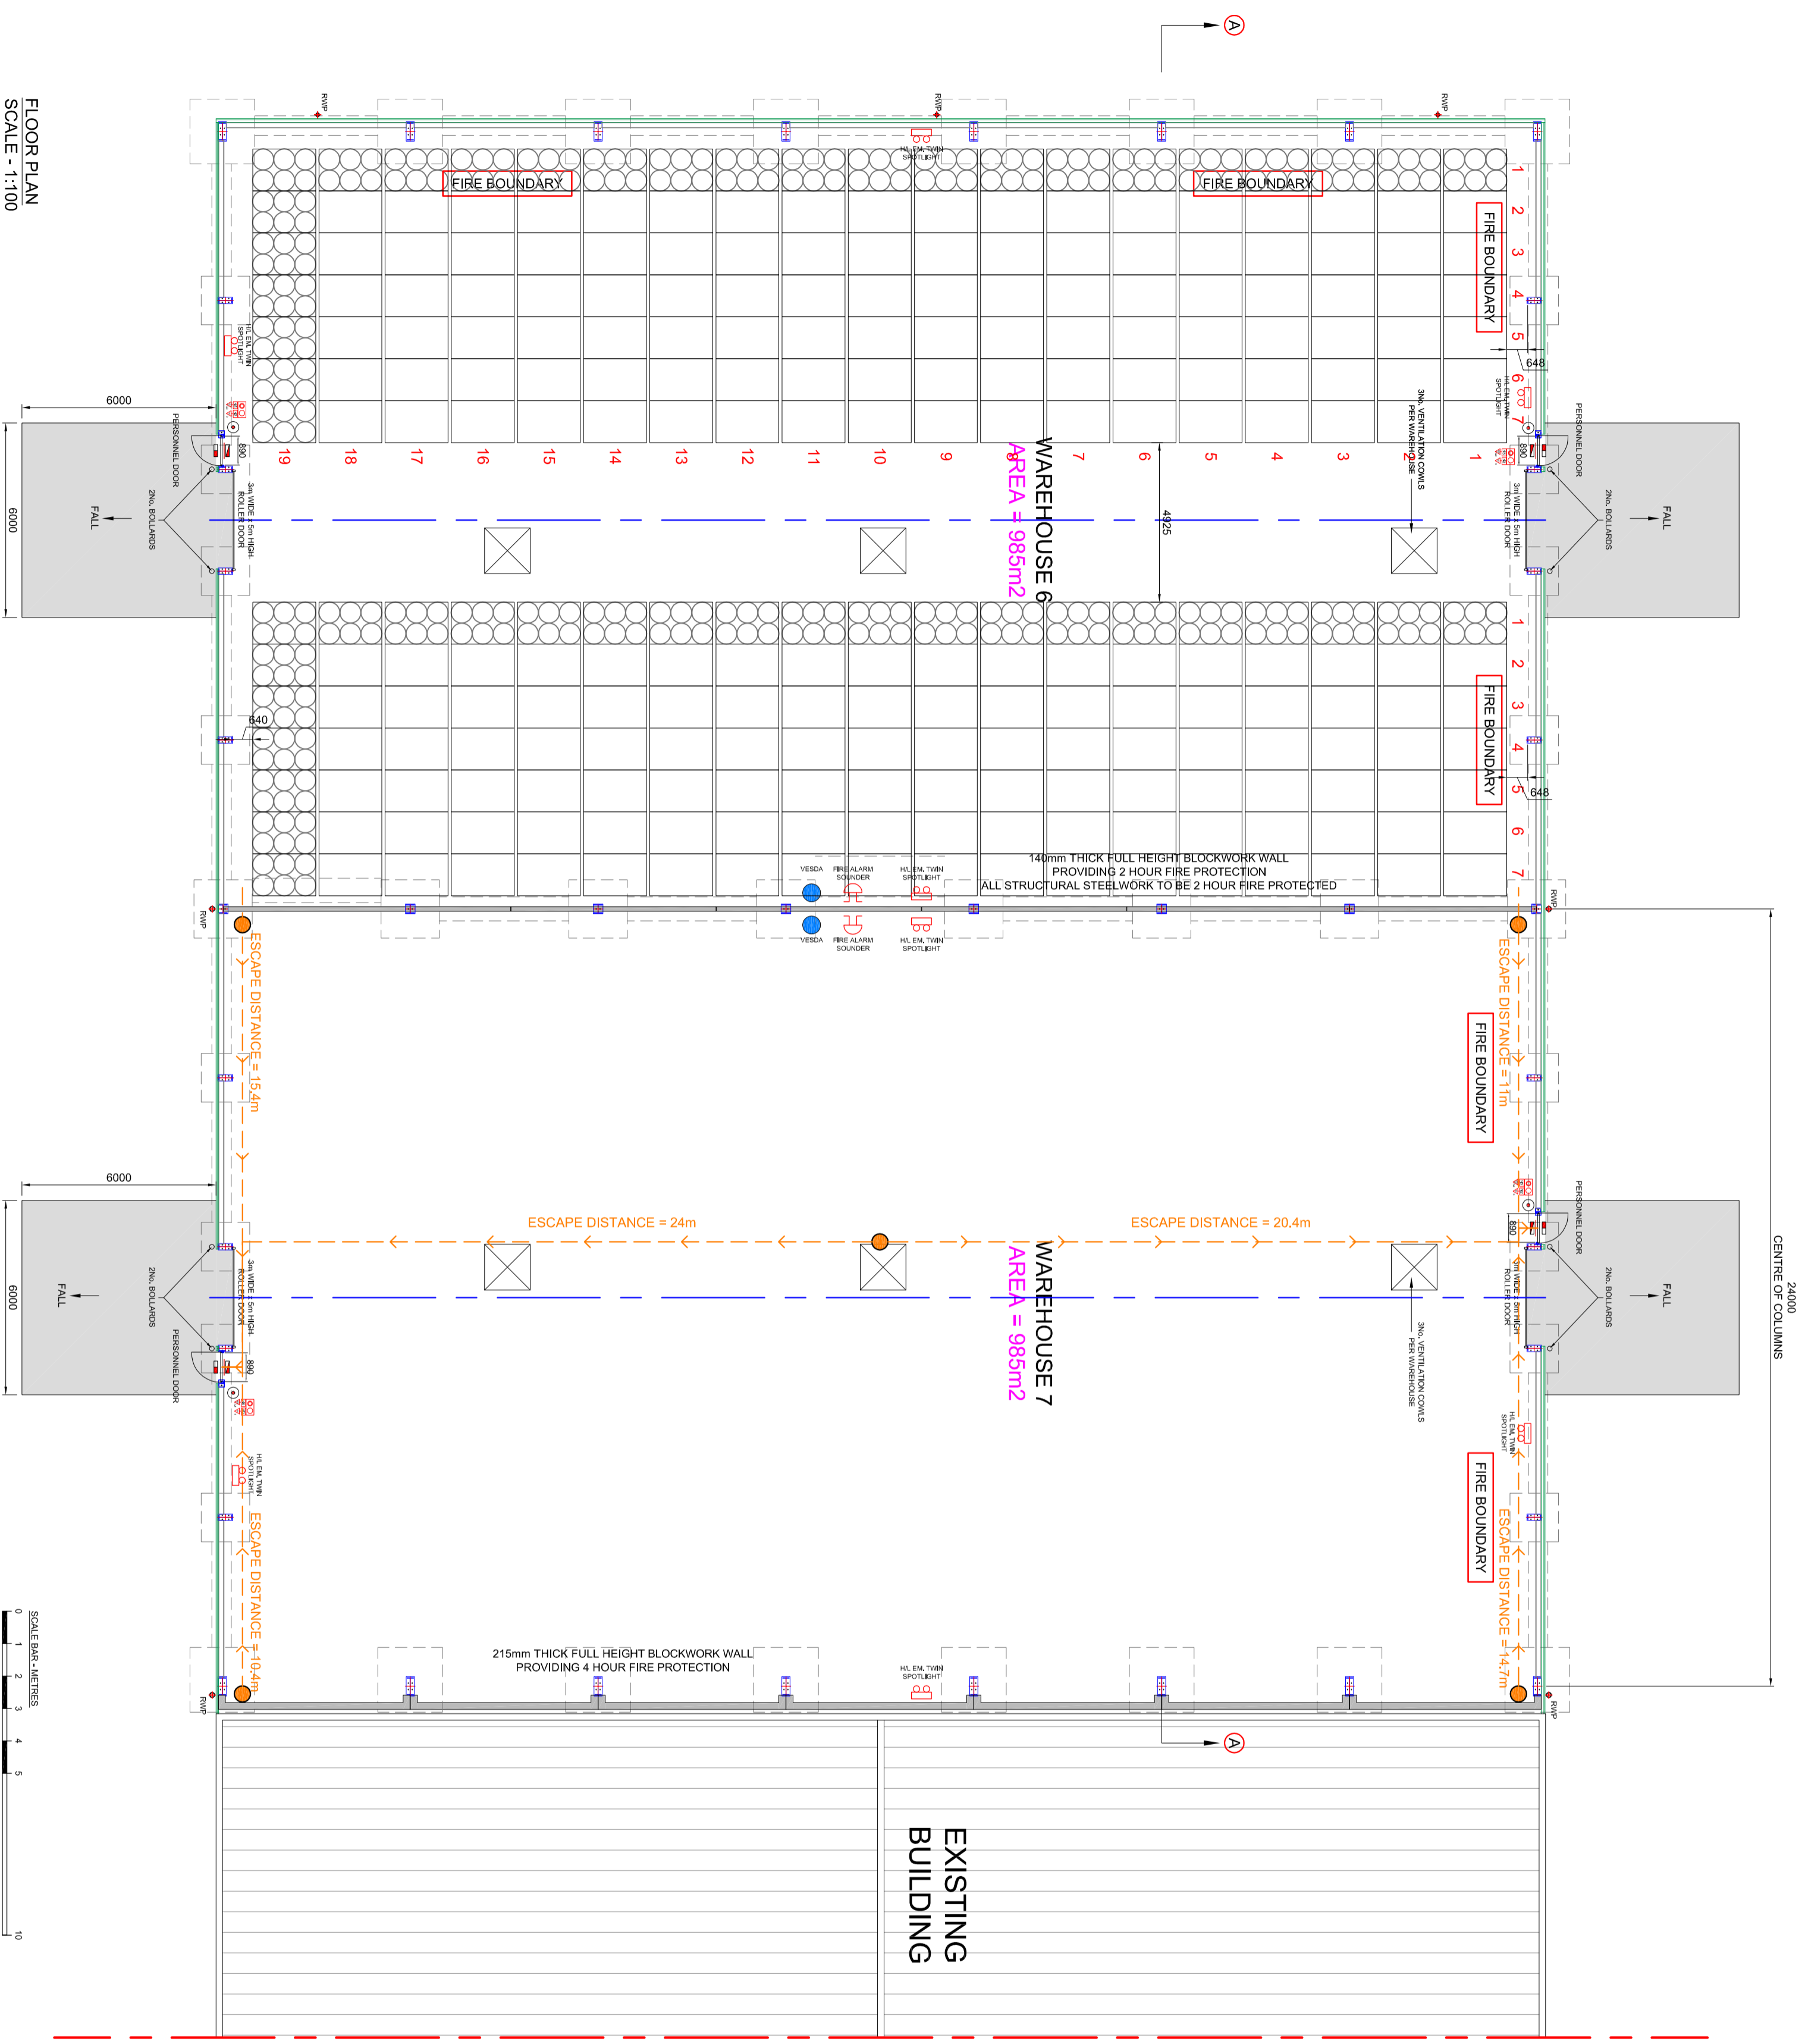

FLOOR PLAN  
SCALE - 1:100

