

This drawing should be read in conjunction with the NBS and all Architects, Structural Engineer, Mechanical engineer and specialist Equipment Suppliers Drawings. All drawing numbers quoted on drawing are to be read as current revisions, refer to drawing register for associated drawing nos. & revisions Refer to details for construction information Architect should be notified of any discrepancies prior to construction. These drawings should not be scaled.

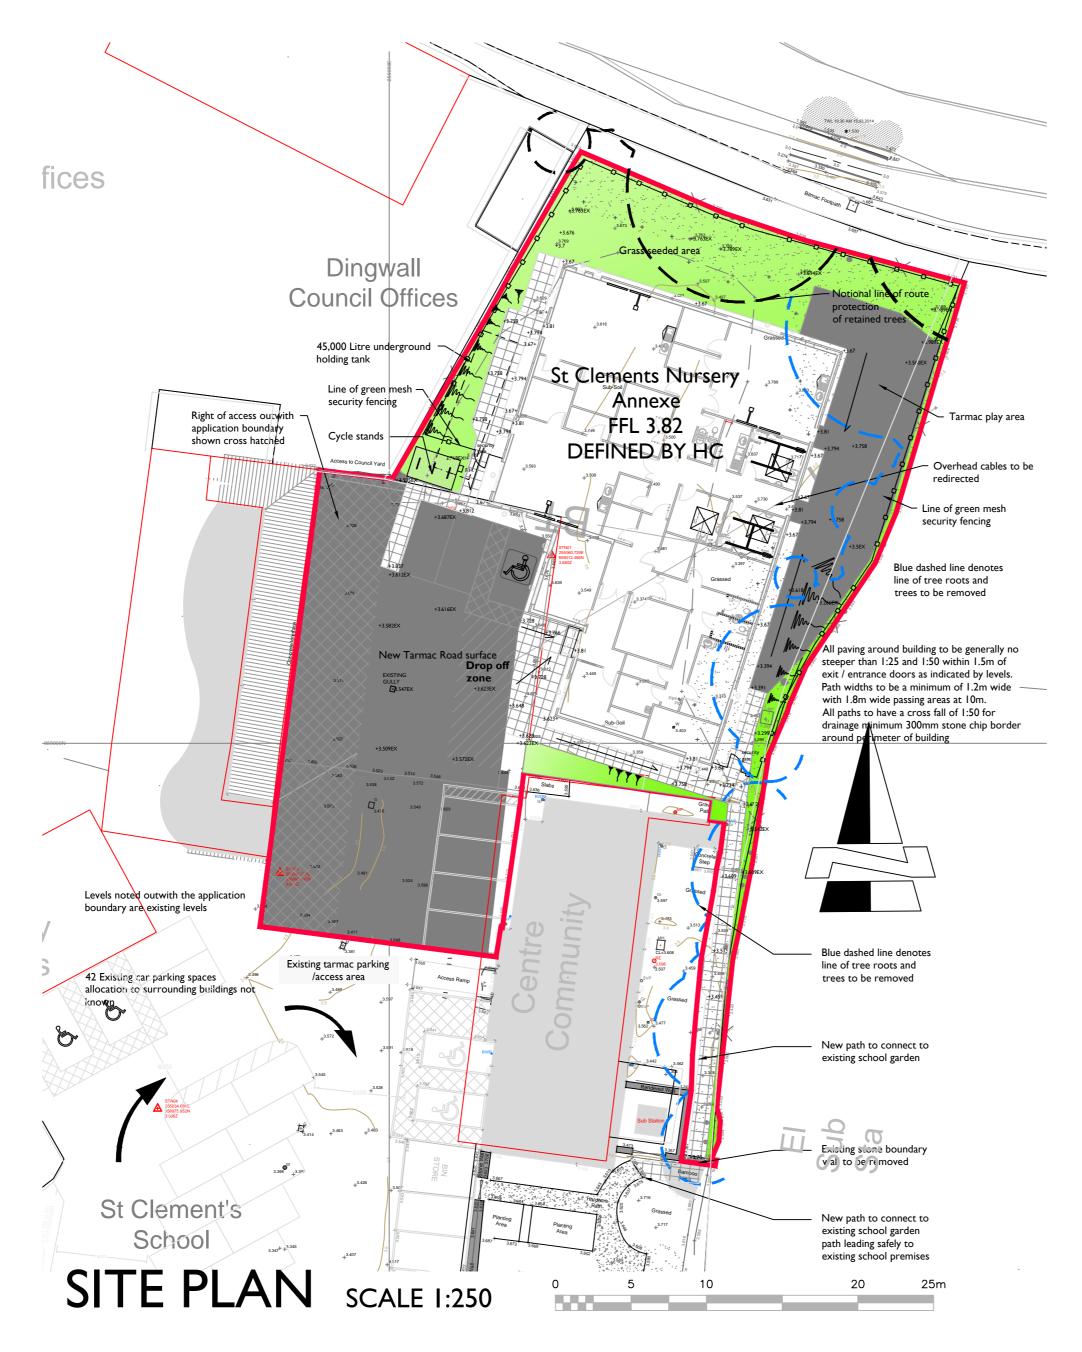

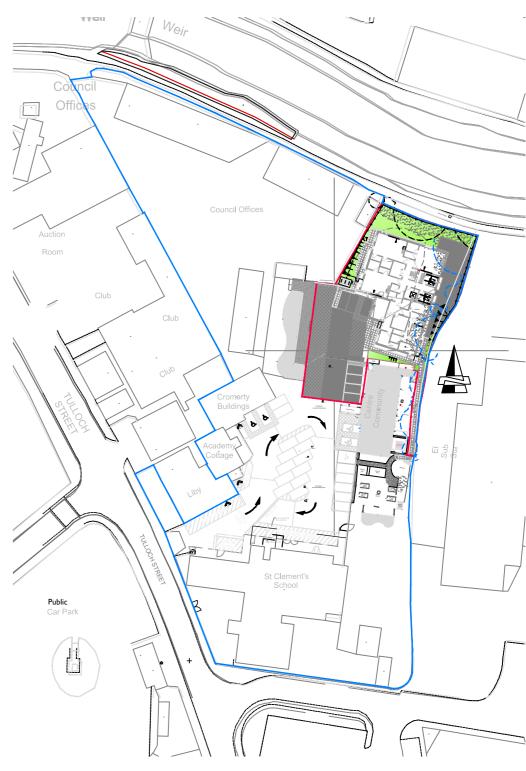

## LOCATION PLAN

**SCALE 1:1000** 

0 10 20 30 40 50 100m

Client Robertson Construction Northern	COLIN ARMSTRONG ASSOCIATES		Drawing Title Site & Location Plan (Proposed)		
Project New Modular School	Chartered Architects		Scale 1:250, 1:1000	A2 06/03/14	<b>Drawn</b> SL
St Clements, Dingwall	LYLE HOUSE, PAVILION 1, FAIRWAYS BUSINESS PARK, INVERNESS, IV2 6AA.	TEL: 01463 712288 FAX: 01463 712055 EMAIL:architects@colinarmstrong.com	Job Number 1453	Drwg. No. P001(1)	Revision