

This is the indicative plan for the foregoing order. The Highland Council (Dornoch Schools) (Part Time 20 MPH SPEED LIMIT EXTENSION) ORDER 2022

____ Proper Officer


COPYRIGHT, DESIGNS and PATENTS ACT 1988:
 This drawing may not be reproduced, copied or used in any way without the written permission of the Director of Development & Infrastructure.
 © THE HIGHLAND COUNCIL

Notes

Reproduced from the Ordnance Survey mapping with the permission of the Controller of Her Majesty's Stationery Office © Crown Copyright. Unauthorised reproduction infringes crown copyright and may lead to prosecution or civil proceedings. The Highland Council 2015 100023369

- █ Current part time 20 mph limit
- █ Proposed part time 20 mph limit extension

C:\Users\rosab\The Highland Council\Road Safety Team - 20mph Schemes\Dornoch 20\Dornoch draft TRO Extents May2020.dwg: 05/05/2022: ANSI A (8.50 x 11.00 inches)

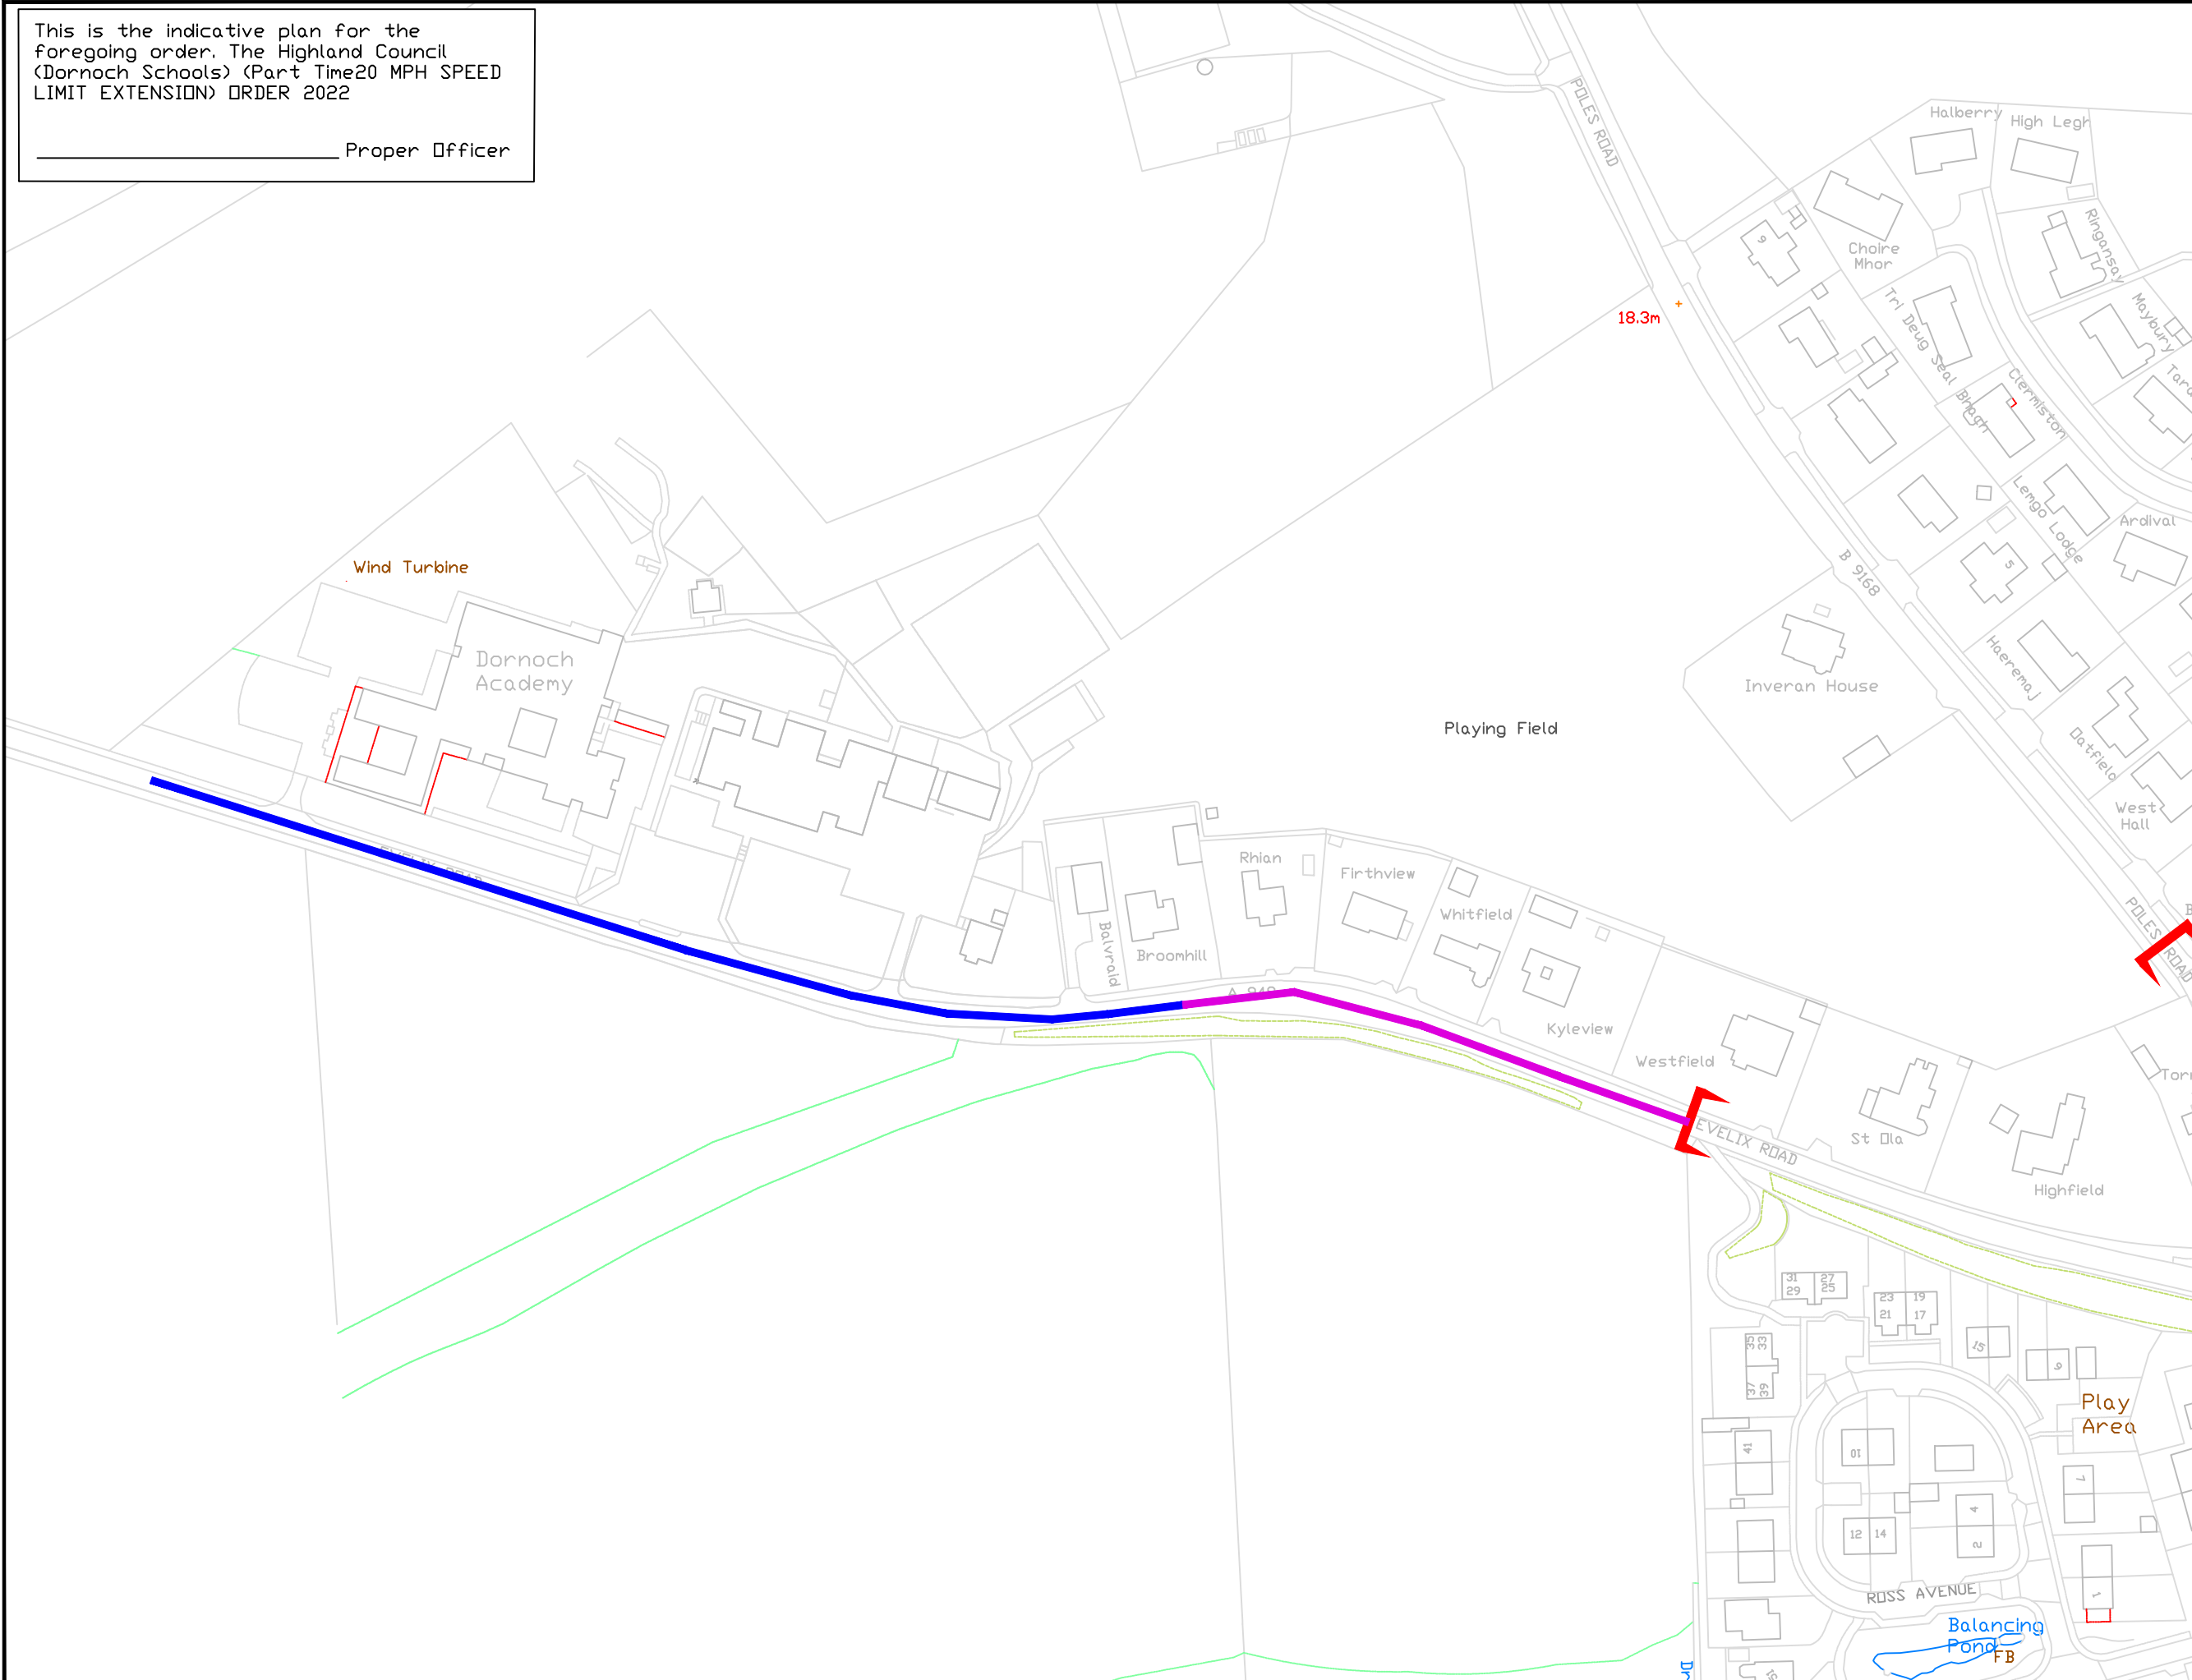

Revision Details			
Drawn By	Check By	Check Date	Sufix



INFRASTRUCTURE ENVIRONMENT AND ECONOMY
 ROAD SAFETY TEAM
 HQ
 GLENURQUHART ROAD
 INVERNESS IV3 5NX
 Phone : 01463 702962
 E-Mail : ross.barlett@highland.gov.uk

Project
Dornoch Proposed PART TIME 20 mph Speed Limit extension

Title
TRO Plan

Scale (at A1)
NTS

Drawn	RB	Date	31.03.22
Checked	DRAFT	Date	
Project No:			
Drawing No:			
Rev:			