
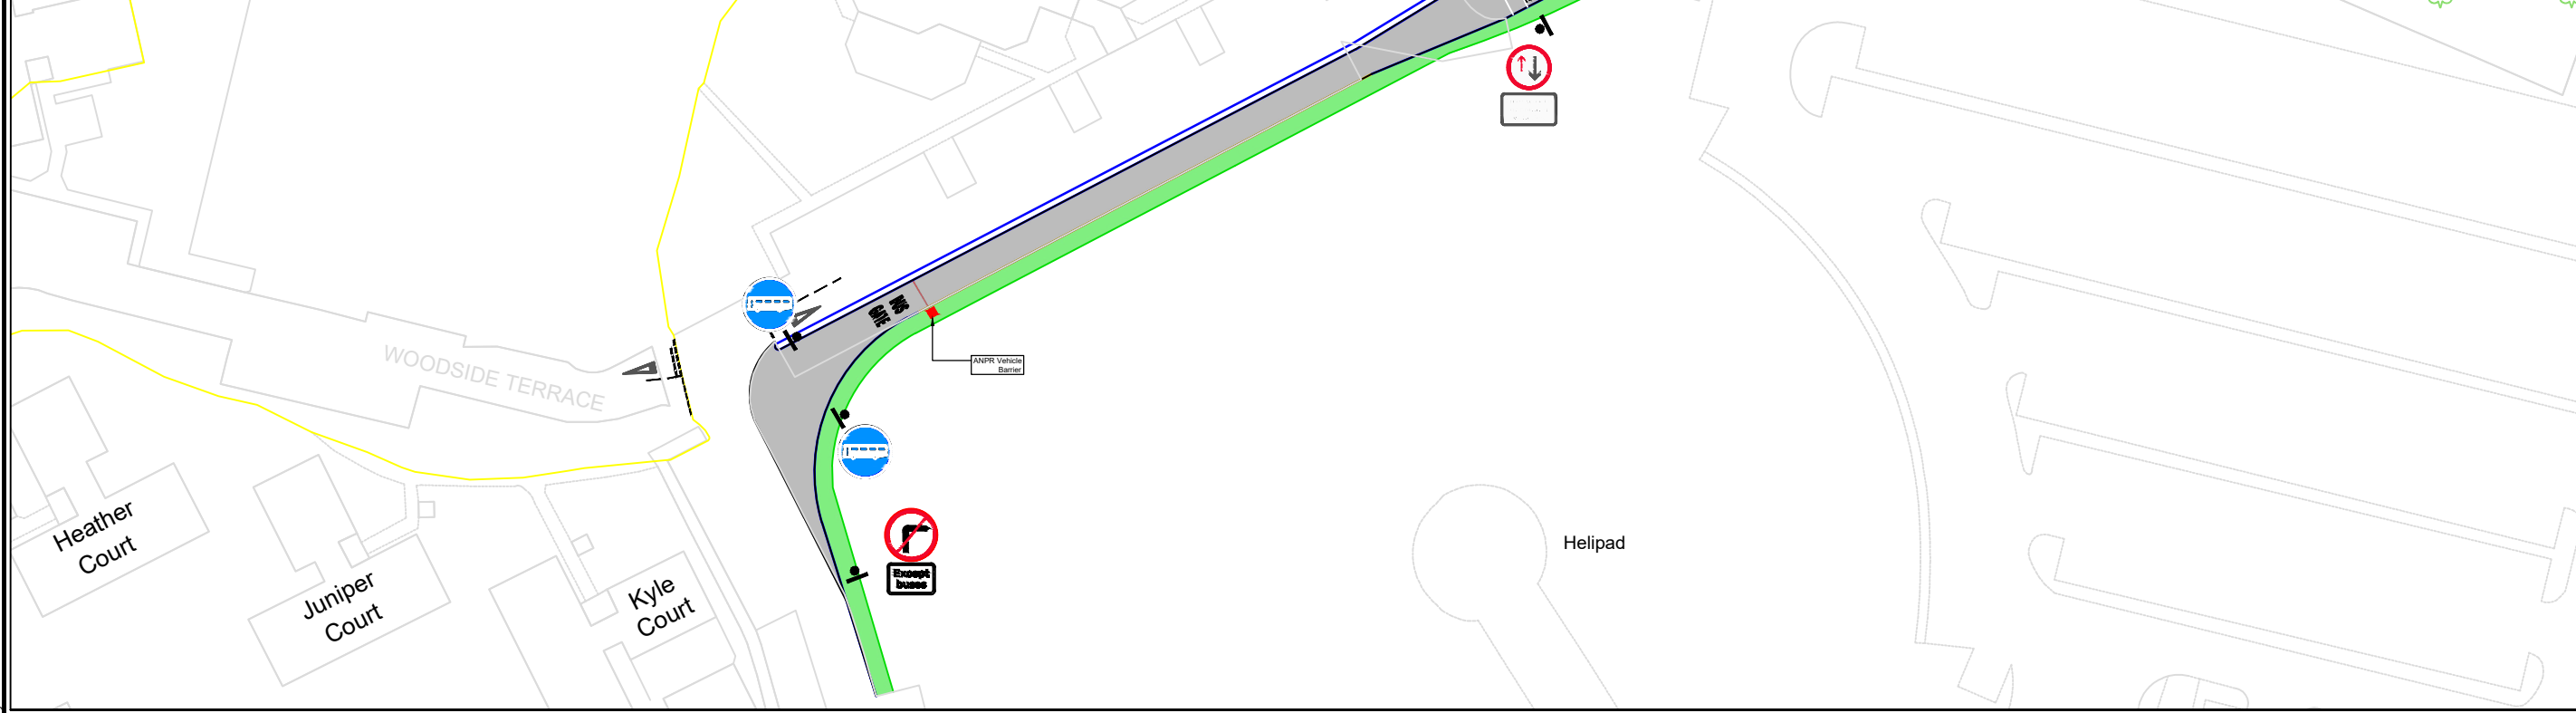


**Notes**  
 © Crown copyright and database rights 2022 OS 100023369. You are granted a non-exclusive, royalty free, revocable licence solely to view the Licensed Data for non-commercial purposes for the period during which The Highland Council makes it available. You are not permitted to copy, sub-license, distribute, sell or otherwise make available the Licensed Data to third parties in any form. Third party rights to enforce the terms of this licence shall be reserved to OS.

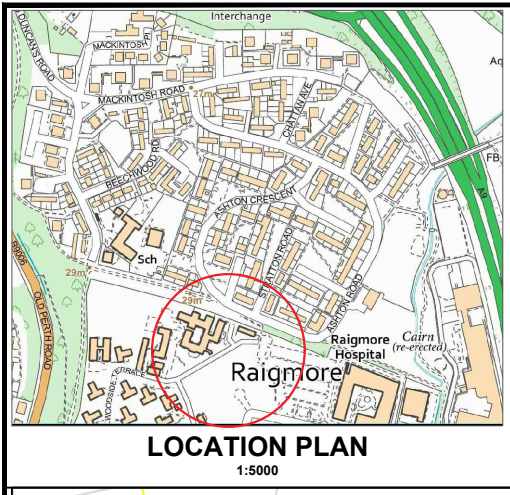

Revision Details			
Drawn By	Check By	Check Date	Surf

**The Highland Council**  
**Comhairle na Gàidhealtachd**

**INFRASTRUCTURE, ENVIRONMENT & ECONOMY**  
 PROJECT DESIGN UNIT  
 Drummie  
 Golspie  
 KW10 6TA

Phone : 01408 635313  
 E-mail : garry.smith@highland.gov.uk

Project  
**Bus Priority Fund**  
**Raigmore Bus Gate**


Title  
**Public Notice**

Scale  
**As Shown** (@ A1)

Drawn	A.Keith	Date	12/10/2022
Checked	J.Chambers	Date	12/10/2022

Project No.  
**YEHAS6122**

Drawing No.	<b>GEN_001</b>	Rev.	-
-------------	----------------	------	---

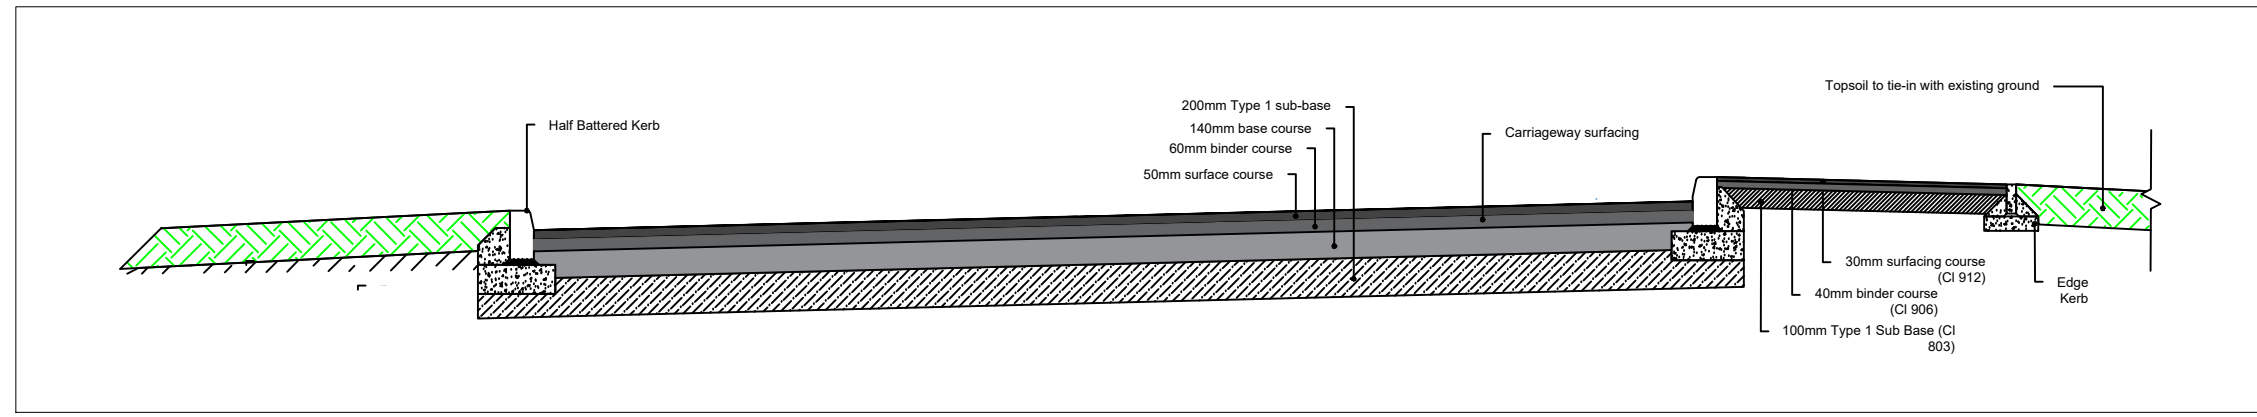

**TO SUBMIT A COMMENT ON PLANNING APPLICATION**

Please visit : <https://wam.highland.gov.uk/wam>

Search for : 22/04645/FUL or "Raigmore Bus"

Navigate to Comments Section (login/register) to leave public comment

L:\Bus Priority Fund\Drawings\Green Route\Gen\_001 Notice Board.dwg, Date Plotted: 12-Oct-22; Plot Size: ISO full bleed A3 (297.00 x 420.00 MM); Plotted by: Austin Keith