

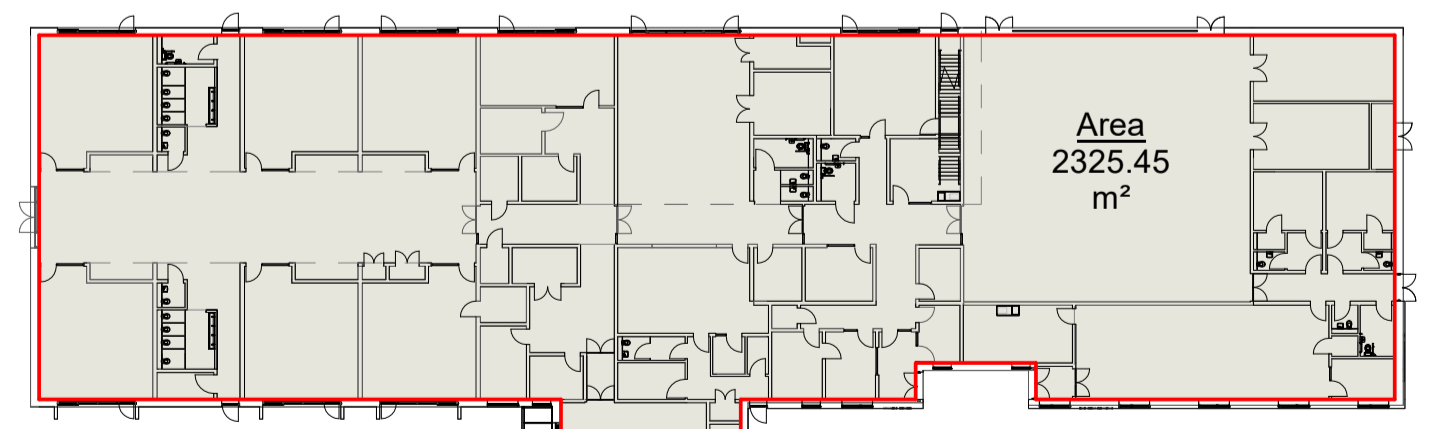


By Department Legend

- 01 - Teaching
- 02 - Hall
- 03 - Staff
- 04 - Kitchen / Dining
- 05 - ASN
- 06 - Nursery
- 07 - Library
- 08 - Circulation

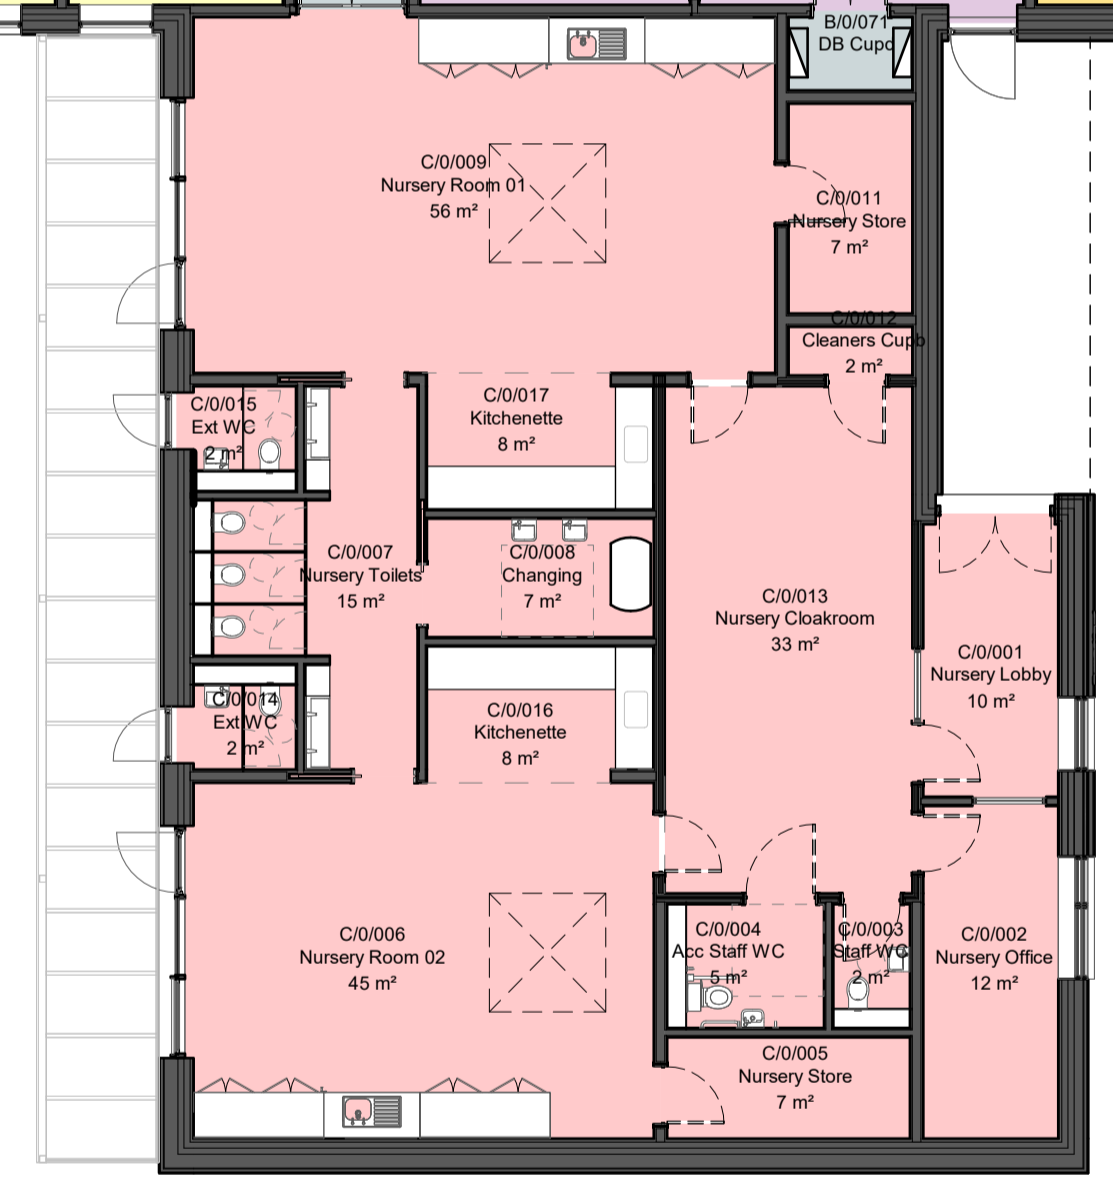


Ground Floor - GIFA
1:500

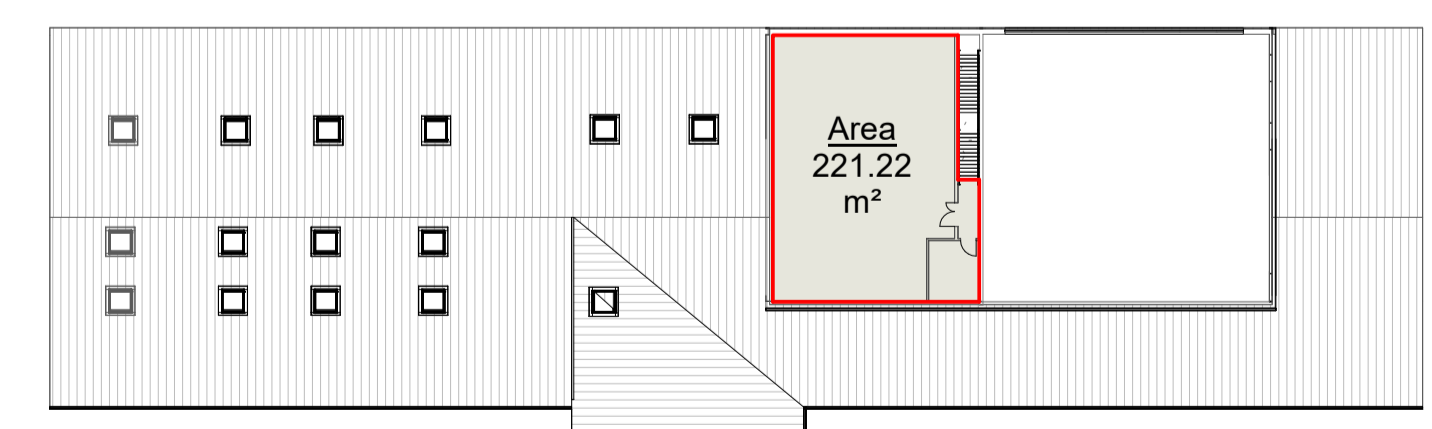

First Floor - GIFA
1:500

GIFA		
Level	Area	Comments
Ground Floor	2325 m²	
First Floor	221 m²	
	2547 m²	

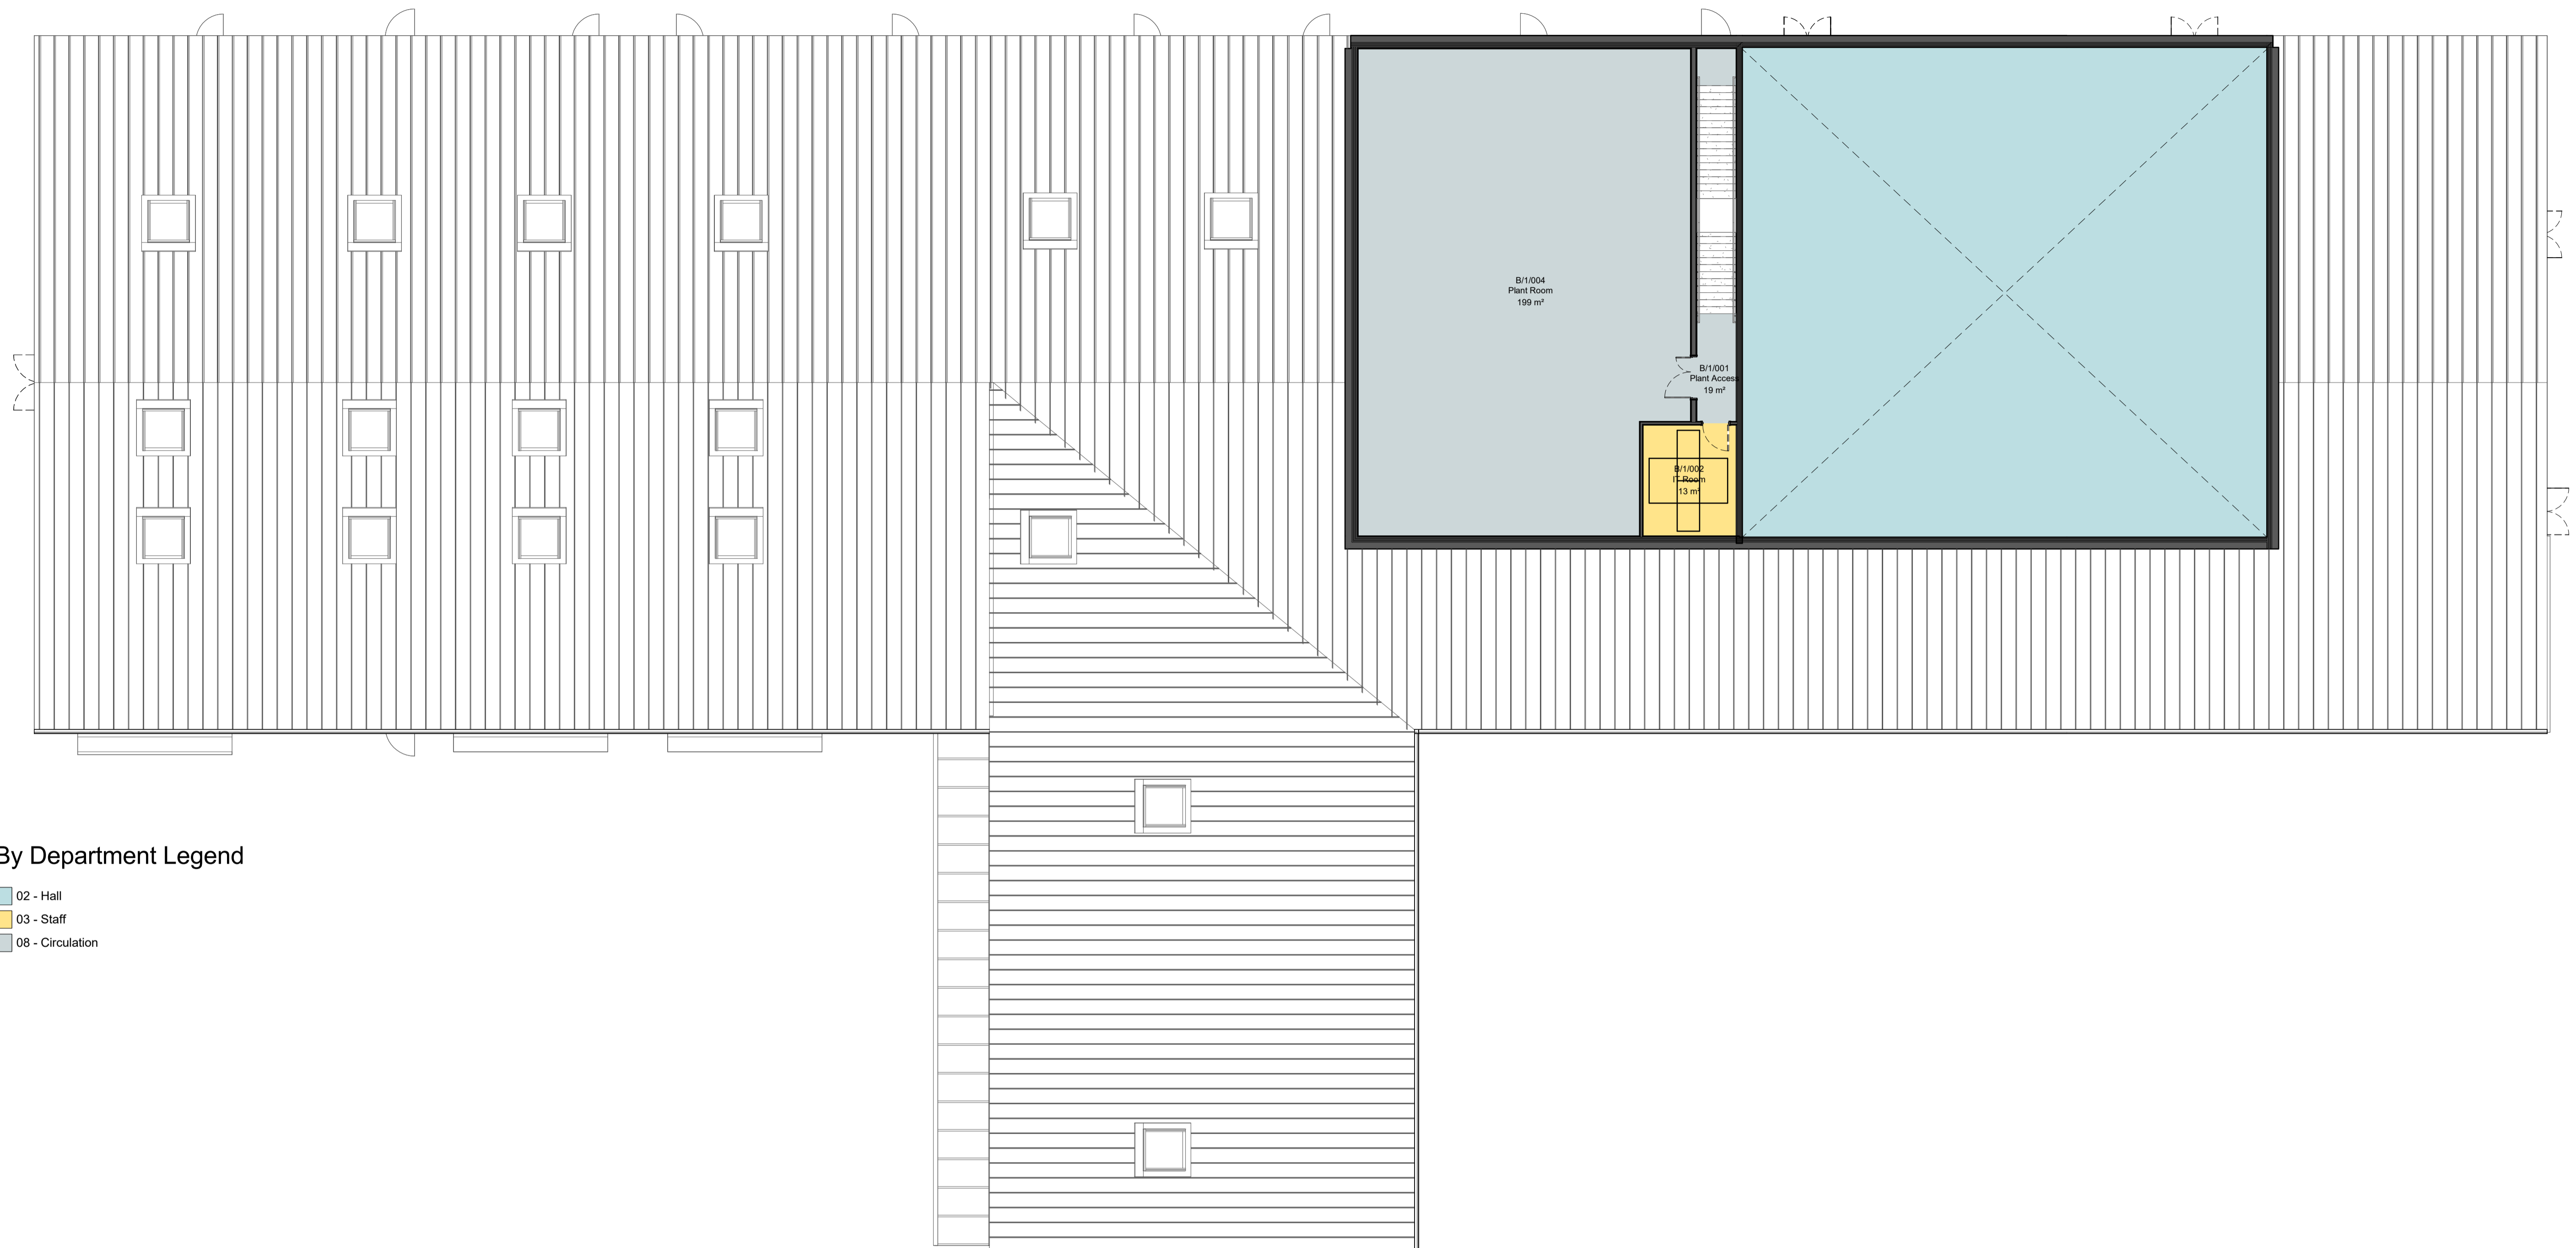

By Department Legend

- 02 - Hall
- 03 - Staff
- 08 - Circulation

