


South Elevation
1:125

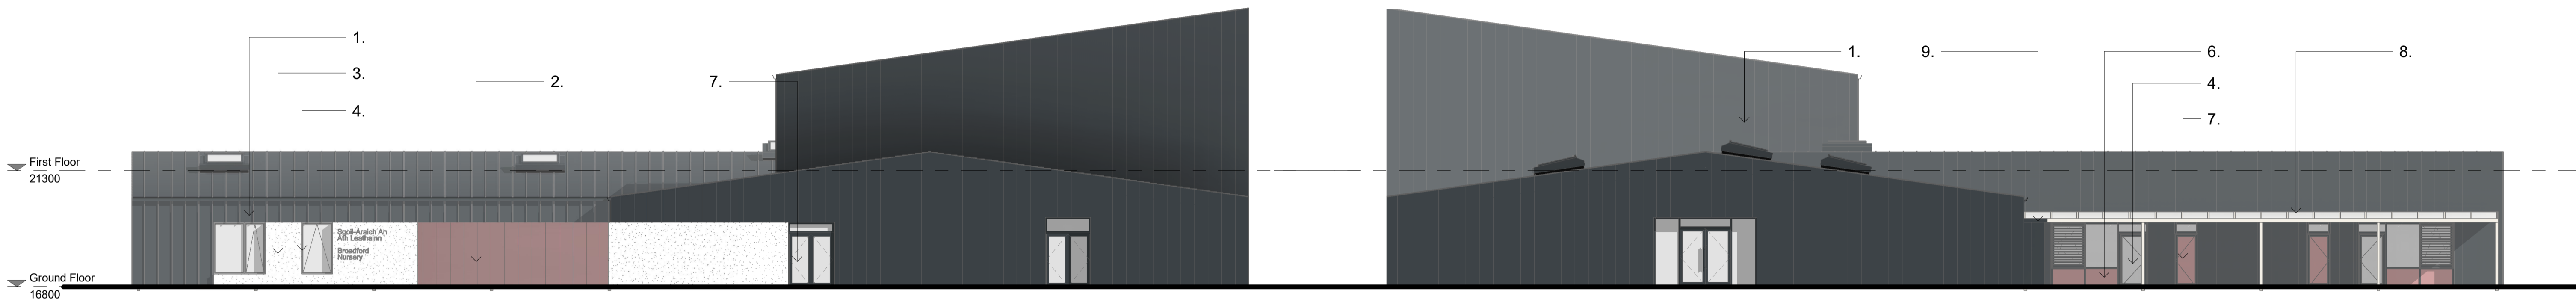




East Elevation
1:125


West Elevation
1:125

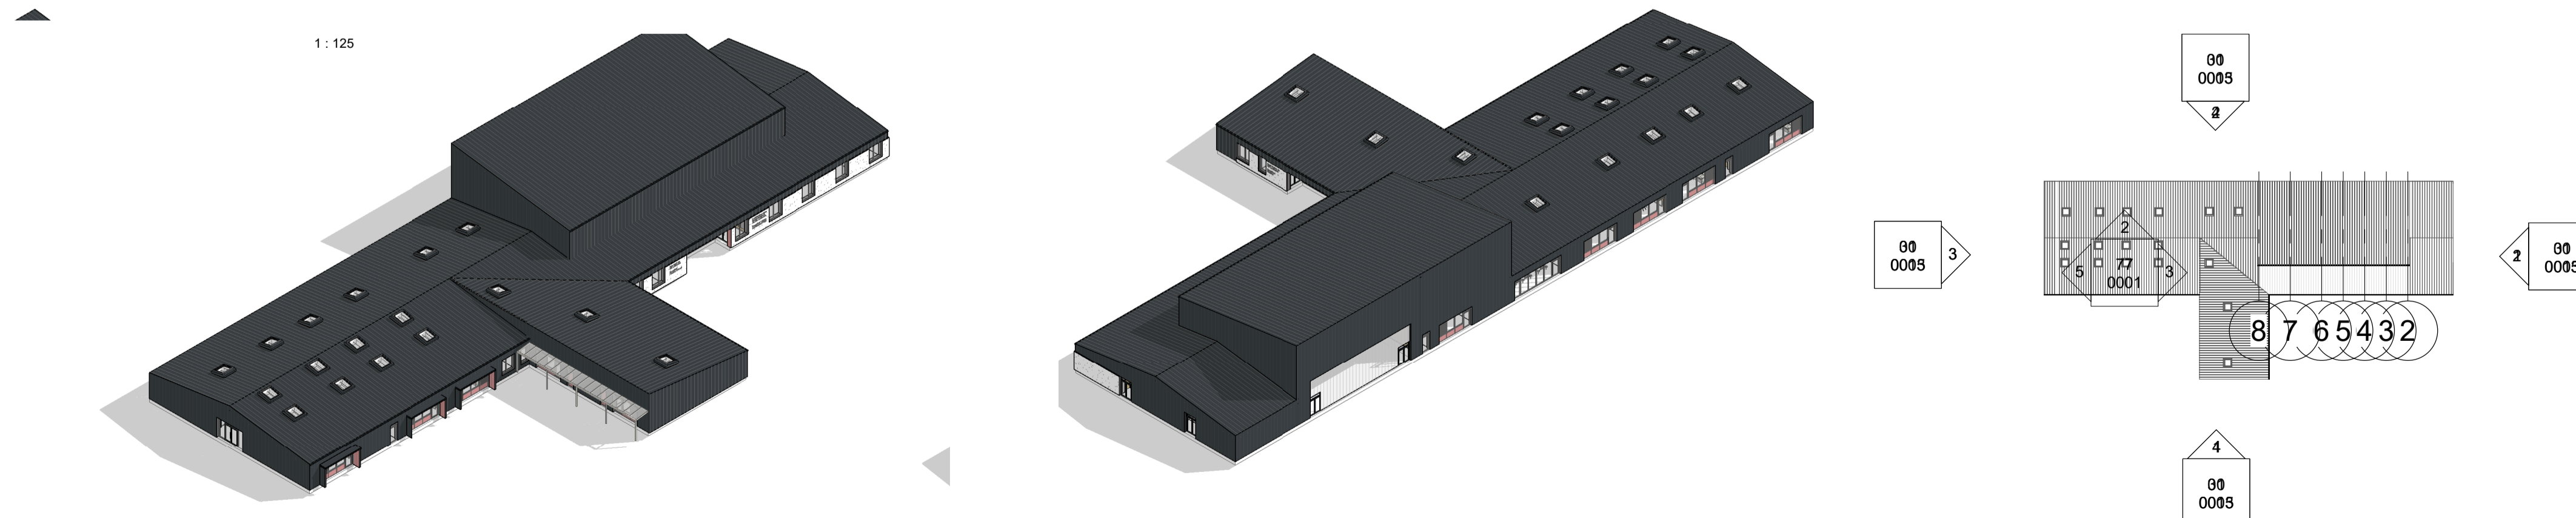


North Elevation




- Elevations Key**
1. Aluminium Standing Seam Cladding to Walls and Roof. Colour : Anthracite Grey
 2. Aluminium Standing Seam Cladding to Entrance Recess. Colour :
 3. Roughcast Walls. Colour : White
 4. Aluminium triple-glazed windows and doors, colour - Anthracite Grey
 5. Polycarbonate cladding, colour - clear, opaque
 6. Aluminium panels below windows and to entrances, colour: lbc
 7. Flush Exit Door, Colour to be RAL 7016 Anthracite Grey.
 8. Nursery Canopy
 9. Classroom Solar Shading
-  Proposed Louvre Opening. See M+E Proposals.
 Proposed External Luminaire. See M+E Proposals.

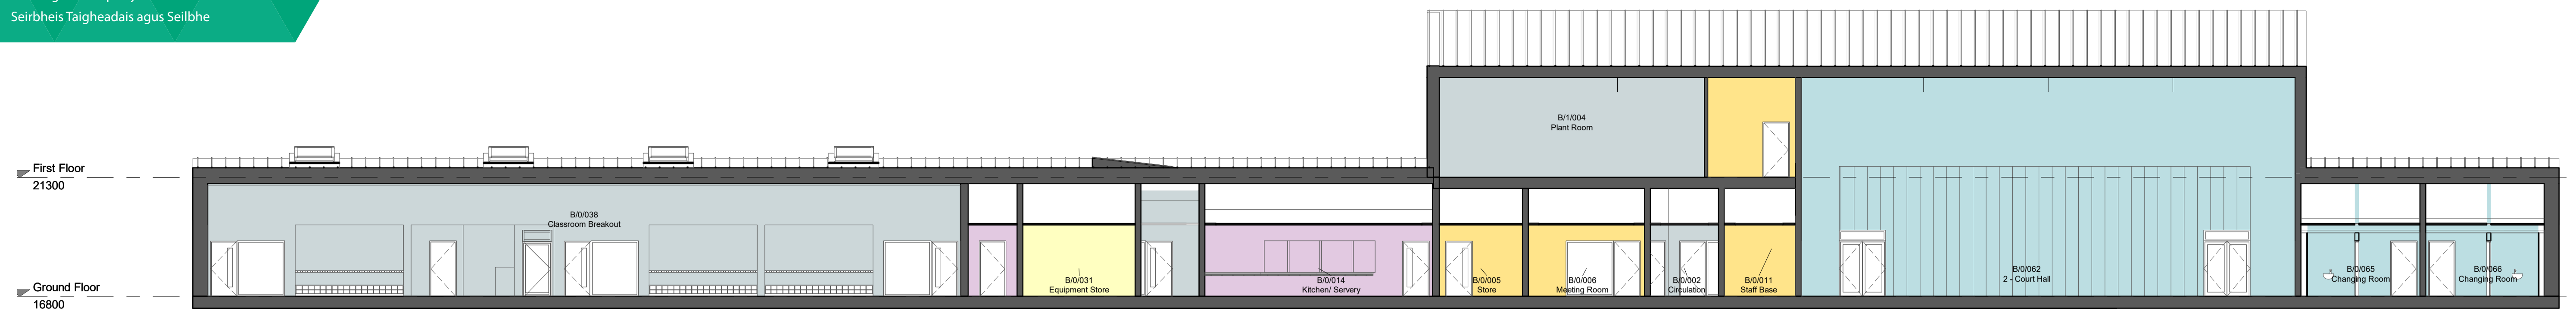


Section AA
1 : 125

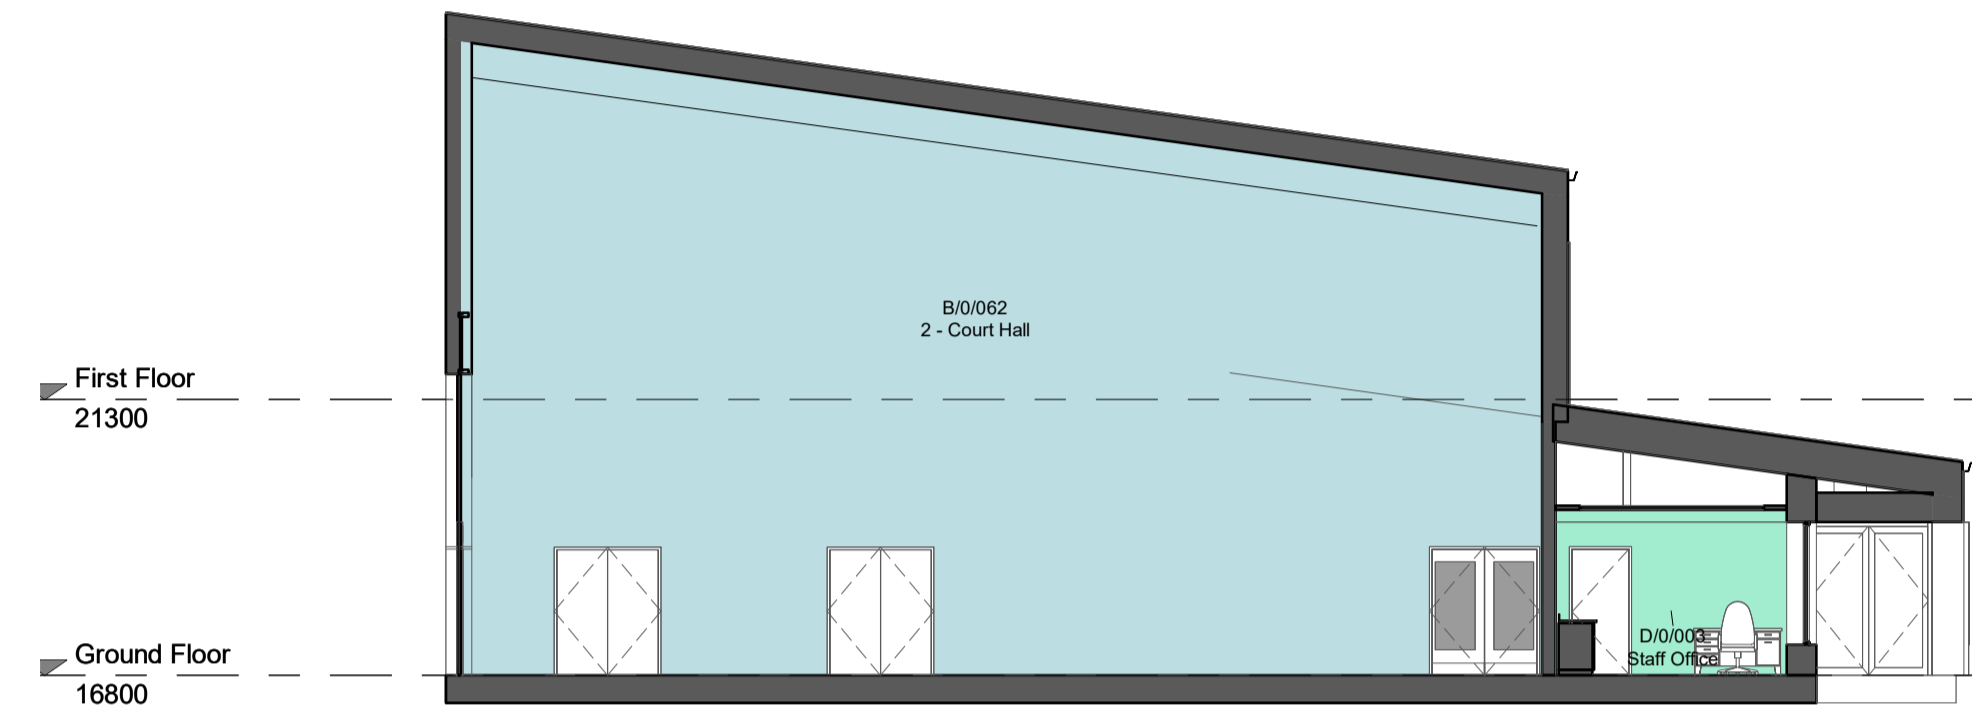


Section BB
1 : 125

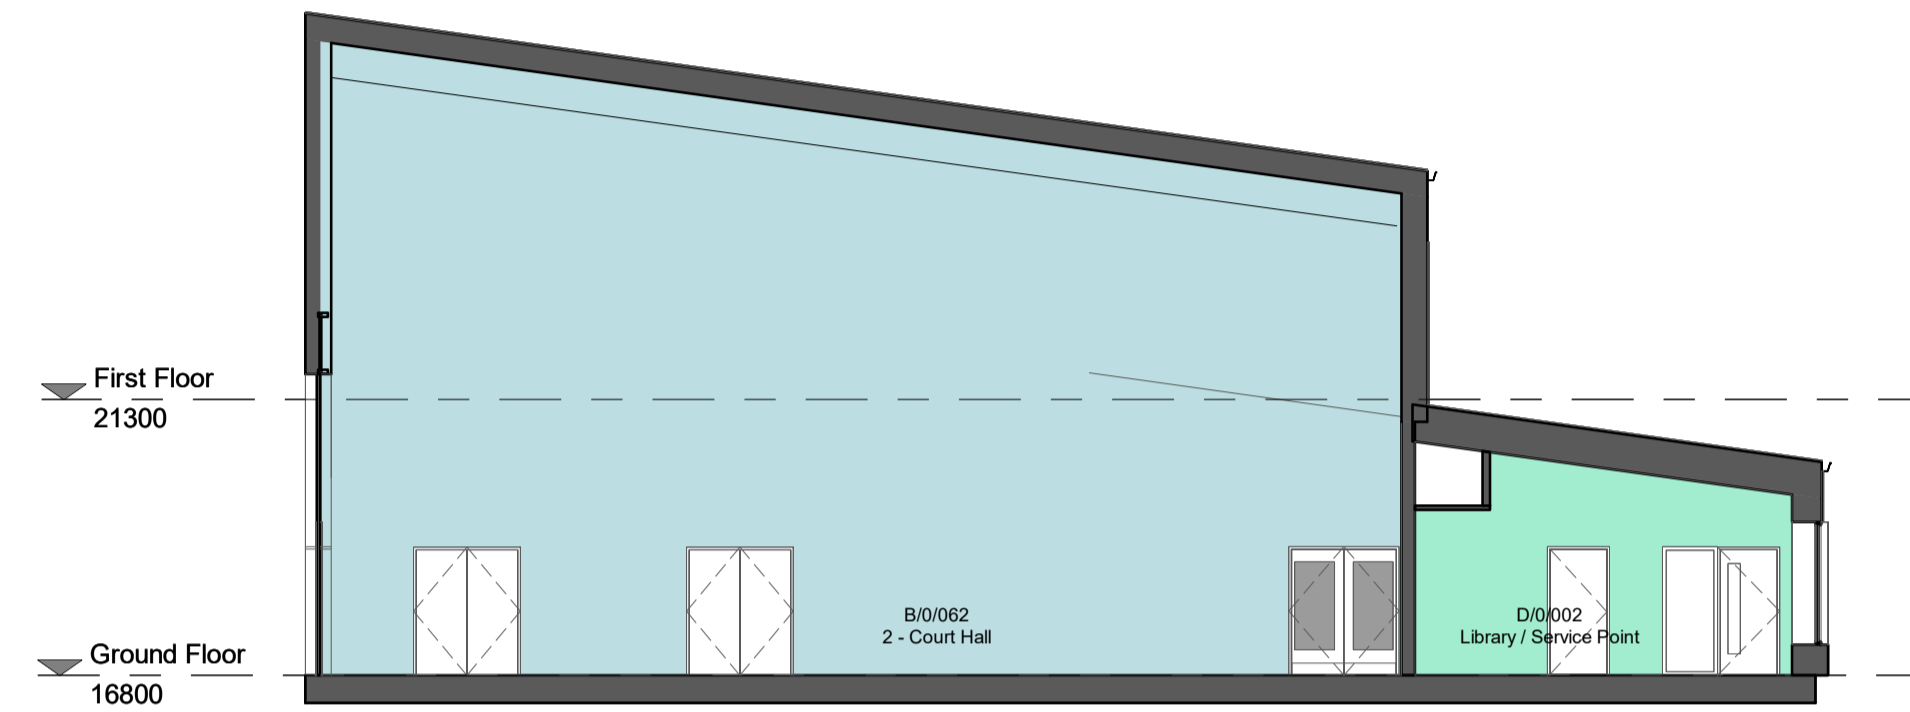

Section BB1
1 : 125

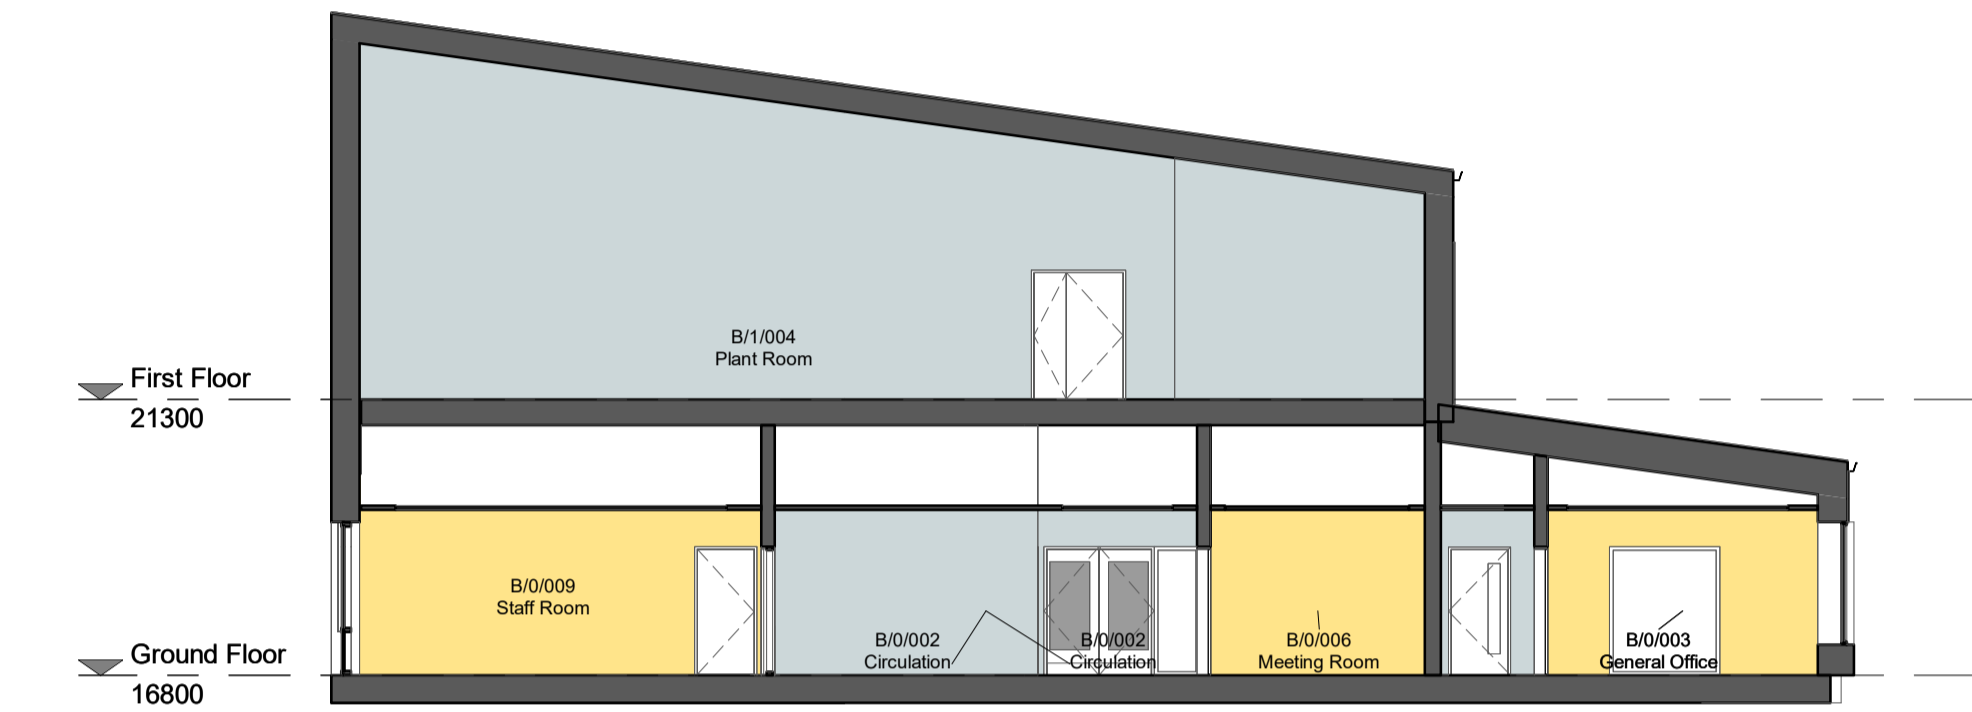

Section BB2
1 : 125

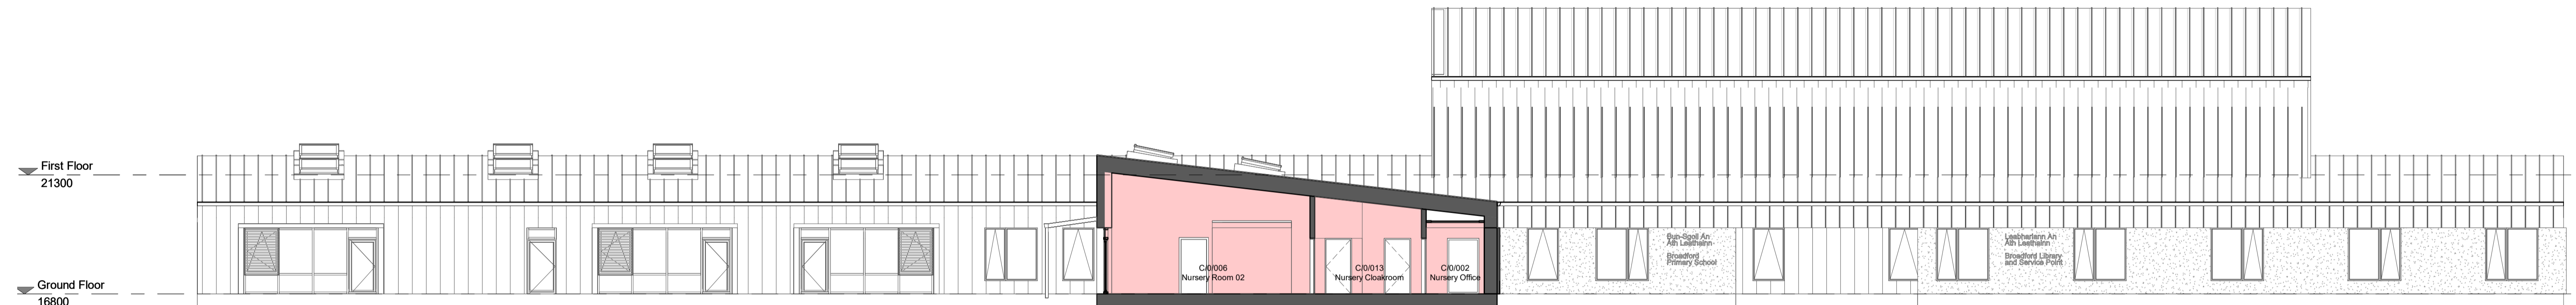

Section CC
1 : 125

