


LOCATION

This is the indicative plan for the foregoing order. The Highland Council (Old Caithness Road), Helmsdale (One Way), Traffic Regulation Order 2022


_____ Proper Officer

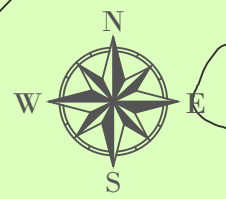

COPYRIGHT, DESIGN and PATENTS ACT 1988:
 This drawing may not be reproduced, copied or used in any way without the written permission of the Director of Development & Infrastructure.
 © THE HIGHLAND COUNCIL

Notes
 Reproduced from the Ordnance Survey mapping with the permission of the Controller of Her Majesty's Stationery Office © Crown Copyright.
 Unauthorised reproduction infringes crown copyright and may lead to prosecution or civil proceedings.
 The Highland Council 2015 100023369

Direction of travel
 C1019

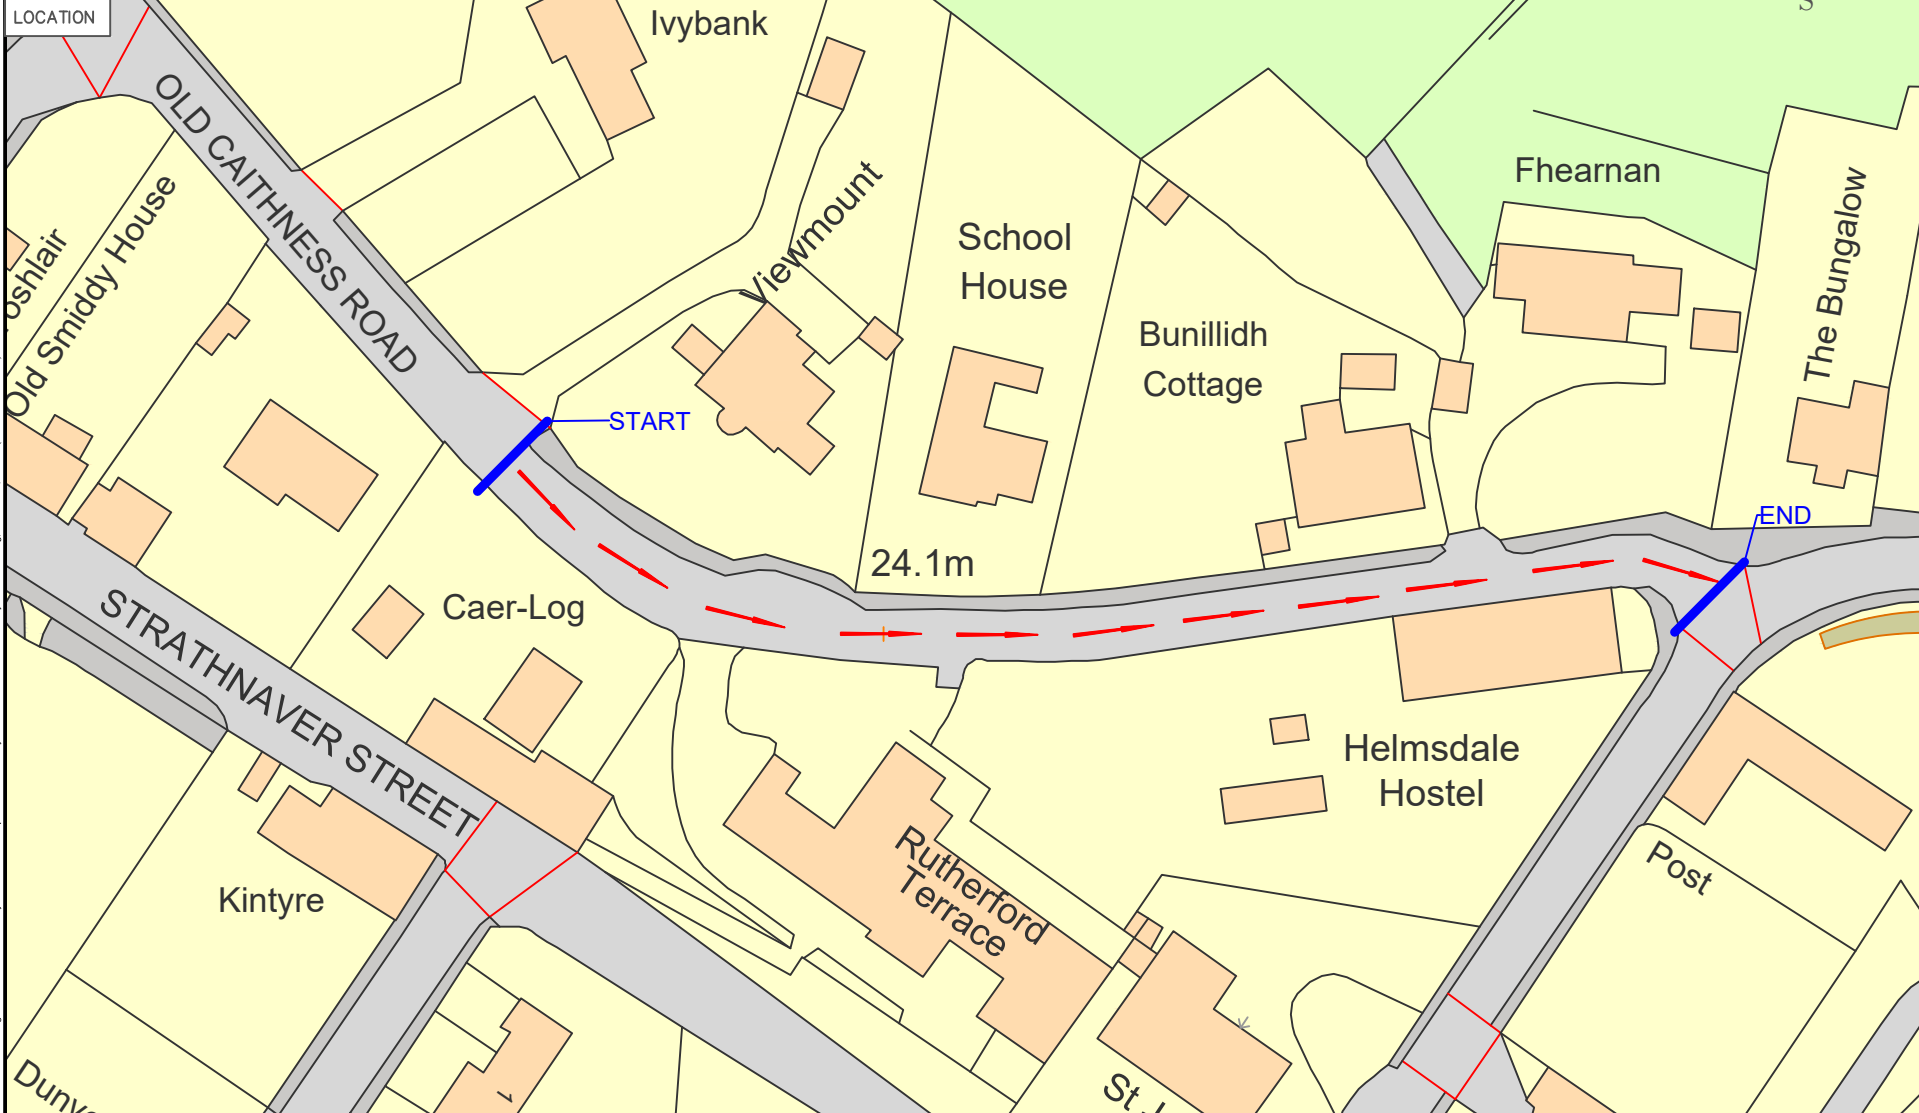

Revision Details			
Drawn By	Check By	Check Date	Surf

The Highland Council
 Comhairle na Gàidhealtachd

INFRASTRUCTURE ENVIRONMENT & ECONOMY

ROAD SAFETY TEAM
 HQ
 GLENURQUHART ROAD
 INVERNESS IV3 5NX

Phone : 01463 702962
 E-Mail : road.safety@highland.gov.uk

Project
Helmsdale Development School Crossing Improvements

Title
One Way TRO Plan Helmsdale

Scale (as A1) **NTS**

Drawn	RB	Date	16.08.24
Checked	DRAFT	Date	
Project No:			
Drawing No:			

©:Users/rovesh@The Highland Council/Road Safety Team - Area/ITRC promotion/One Way Helmsdale/Helmsdale One Way order 2022.dwg: 16/08/2024: ANSB A (8.59 x 11.00 inches)