


Location

HIGHLAND  
ROSS, SKYE AND LOCHABER CO CONST  
SKYE, LOCHABER AND BADENOCH P CONST  
HIGHLANDS AND ISLANDS PER

**COPYRIGHT, DESIGNS and PATENTS ACT 1988:**  
This drawing may not be reproduced, copied or used in any way without the written permission of the Executive Chief Officer of Infrastructure, Environment and Economy.  
© The Highland Council 2024

**NOTES:**  
Reproduced from the Ordnance Survey mapping with the permission of the Controller of His Majesty's Stationary Office © Crown copyright. Unauthorised reproduction infringes Crown copyright and may lead to prosecution or civil proceedings. The Highland Council 2024 AC0000849432.

- 20 mph Speed Limit
- Trunk Road
- Not included in Order

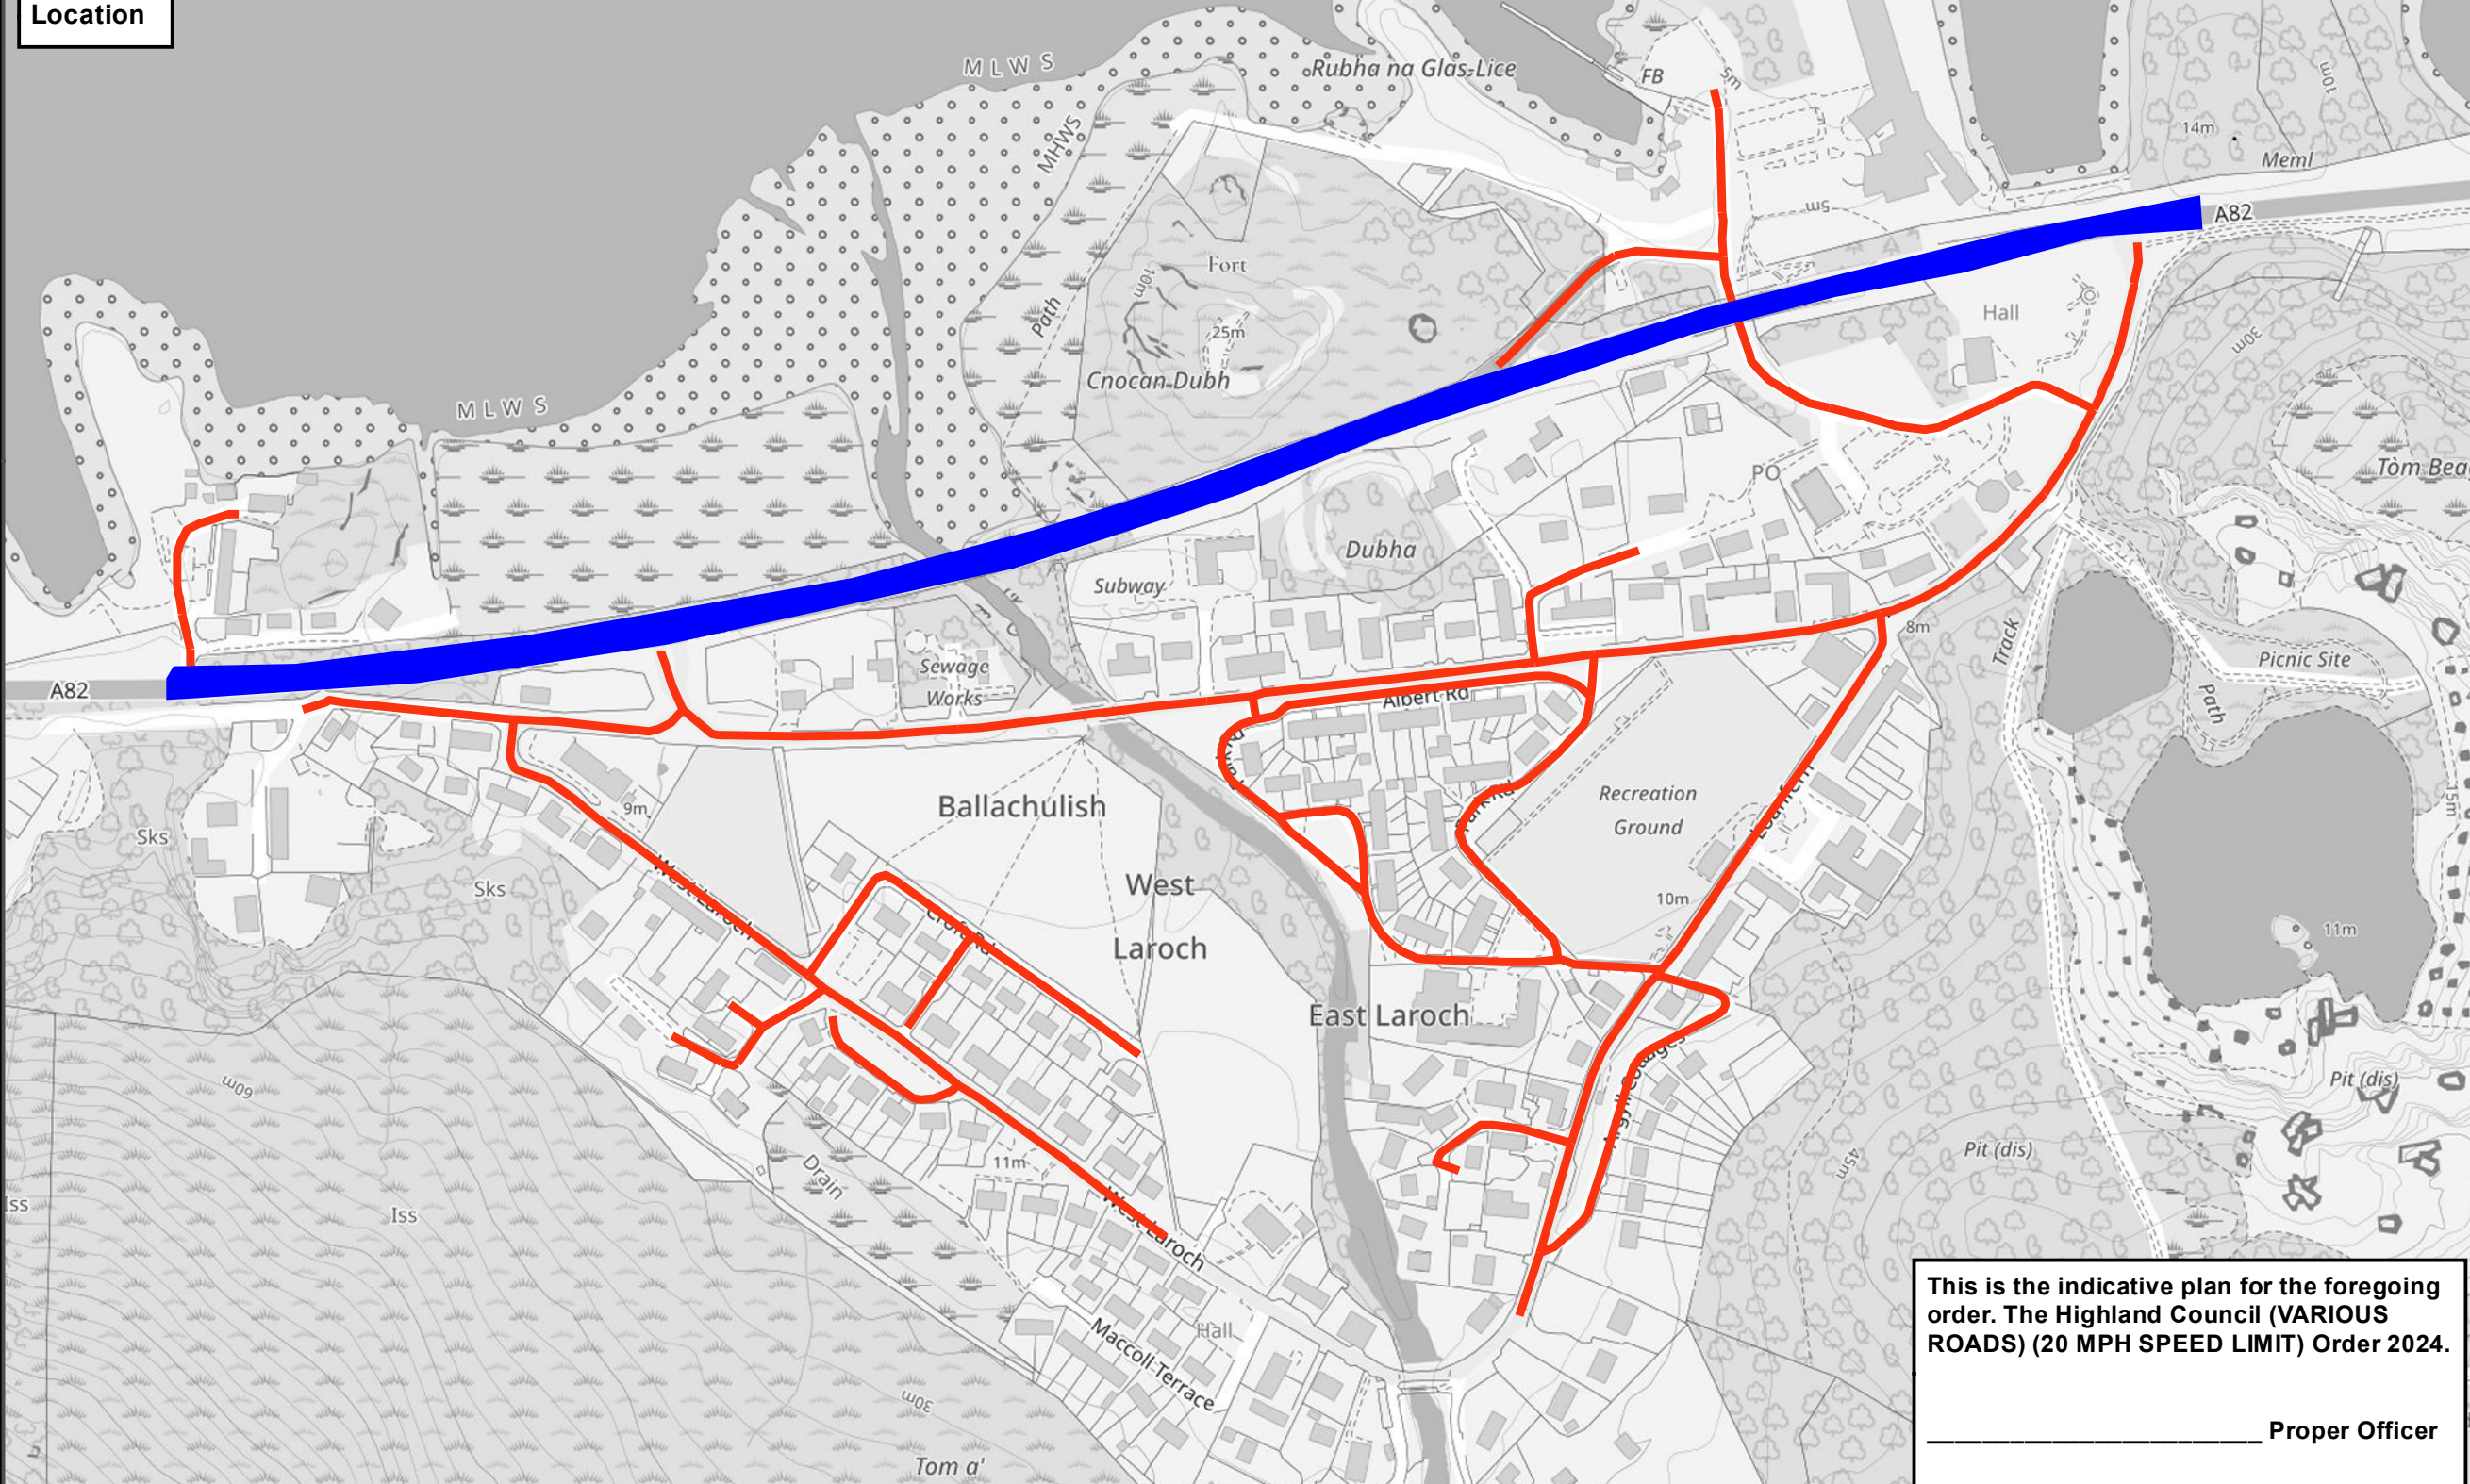

Revision Details	Drawn By	Check By	Date	Sufx



**INFRASTRUCTURE AND ENVIRONMENT**

Roads & Infrastructure  
Headquarters  
Glenurquhart Road  
Inverness  
IV3 5NX

Project:  
**20 mph Early Adoption**

Title:  
**TRO Extents**

Scale ( At A3): **1 : 3,709**

Drawn: RB Date:

Checked: Date: **24/10/2024**

Project No:

Drawing No: **TROE\_092** Rev:

**This is the indicative plan for the foregoing order. The Highland Council (VARIOUS ROADS) (20 MPH SPEED LIMIT) Order 2024.**

\_\_\_\_\_  
Proper Officer