


 

COPYRIGHT, DESIGNS and PATENTS ACT 1988:

This drawing may not be reproduced, copied or used in any way without the written permission of the Executive Chief Officer of Infrastructure, Environment and Economy.

© The Highland Council 2024

**NOTES:**

Reproduced from the Ordnance Survey mapping with the permission of the Controller of His Majesty's Stationary Office © Crown copyright. Unauthorised reproduction infringes Crown copyright and may lead to prosecution or civil proceedings. The Highland Council 2024 AC0000849432..

-  Trunk Road 20
-  20 mph Speed Limit
-  Proposed\_20\_mph\_Roads

Trunk Road shown for information only. 20 mph speed limit on this section to be promoted by Transport Scotland

Revision Details	Drawn By	Check By	Date	Suffix



**INFRASTRUCTURE AND ENVIRONMENT**

Roads & Infrastructure  
Headquarters  
Glenurquhart Road  
Inverness  
IV3 5NX

Project:  
**20 mph Early Adoption**

Title:  
**TRO Extents**

Scale (At A3): **1 : 8,000**

Drawn: RB	Date: 24/10/2024
-----------	------------------


Checked:	Date:
----------	-------

Project No:

Drawing No: TROE_089	Rev:
-------------------------	------

This is the indicative plan for the foregoing order. The Highland Council (VARIOUS ROADS) (20 MPH SPEED LIMIT) Order 2024.

\_\_\_\_\_  
Proper Officer

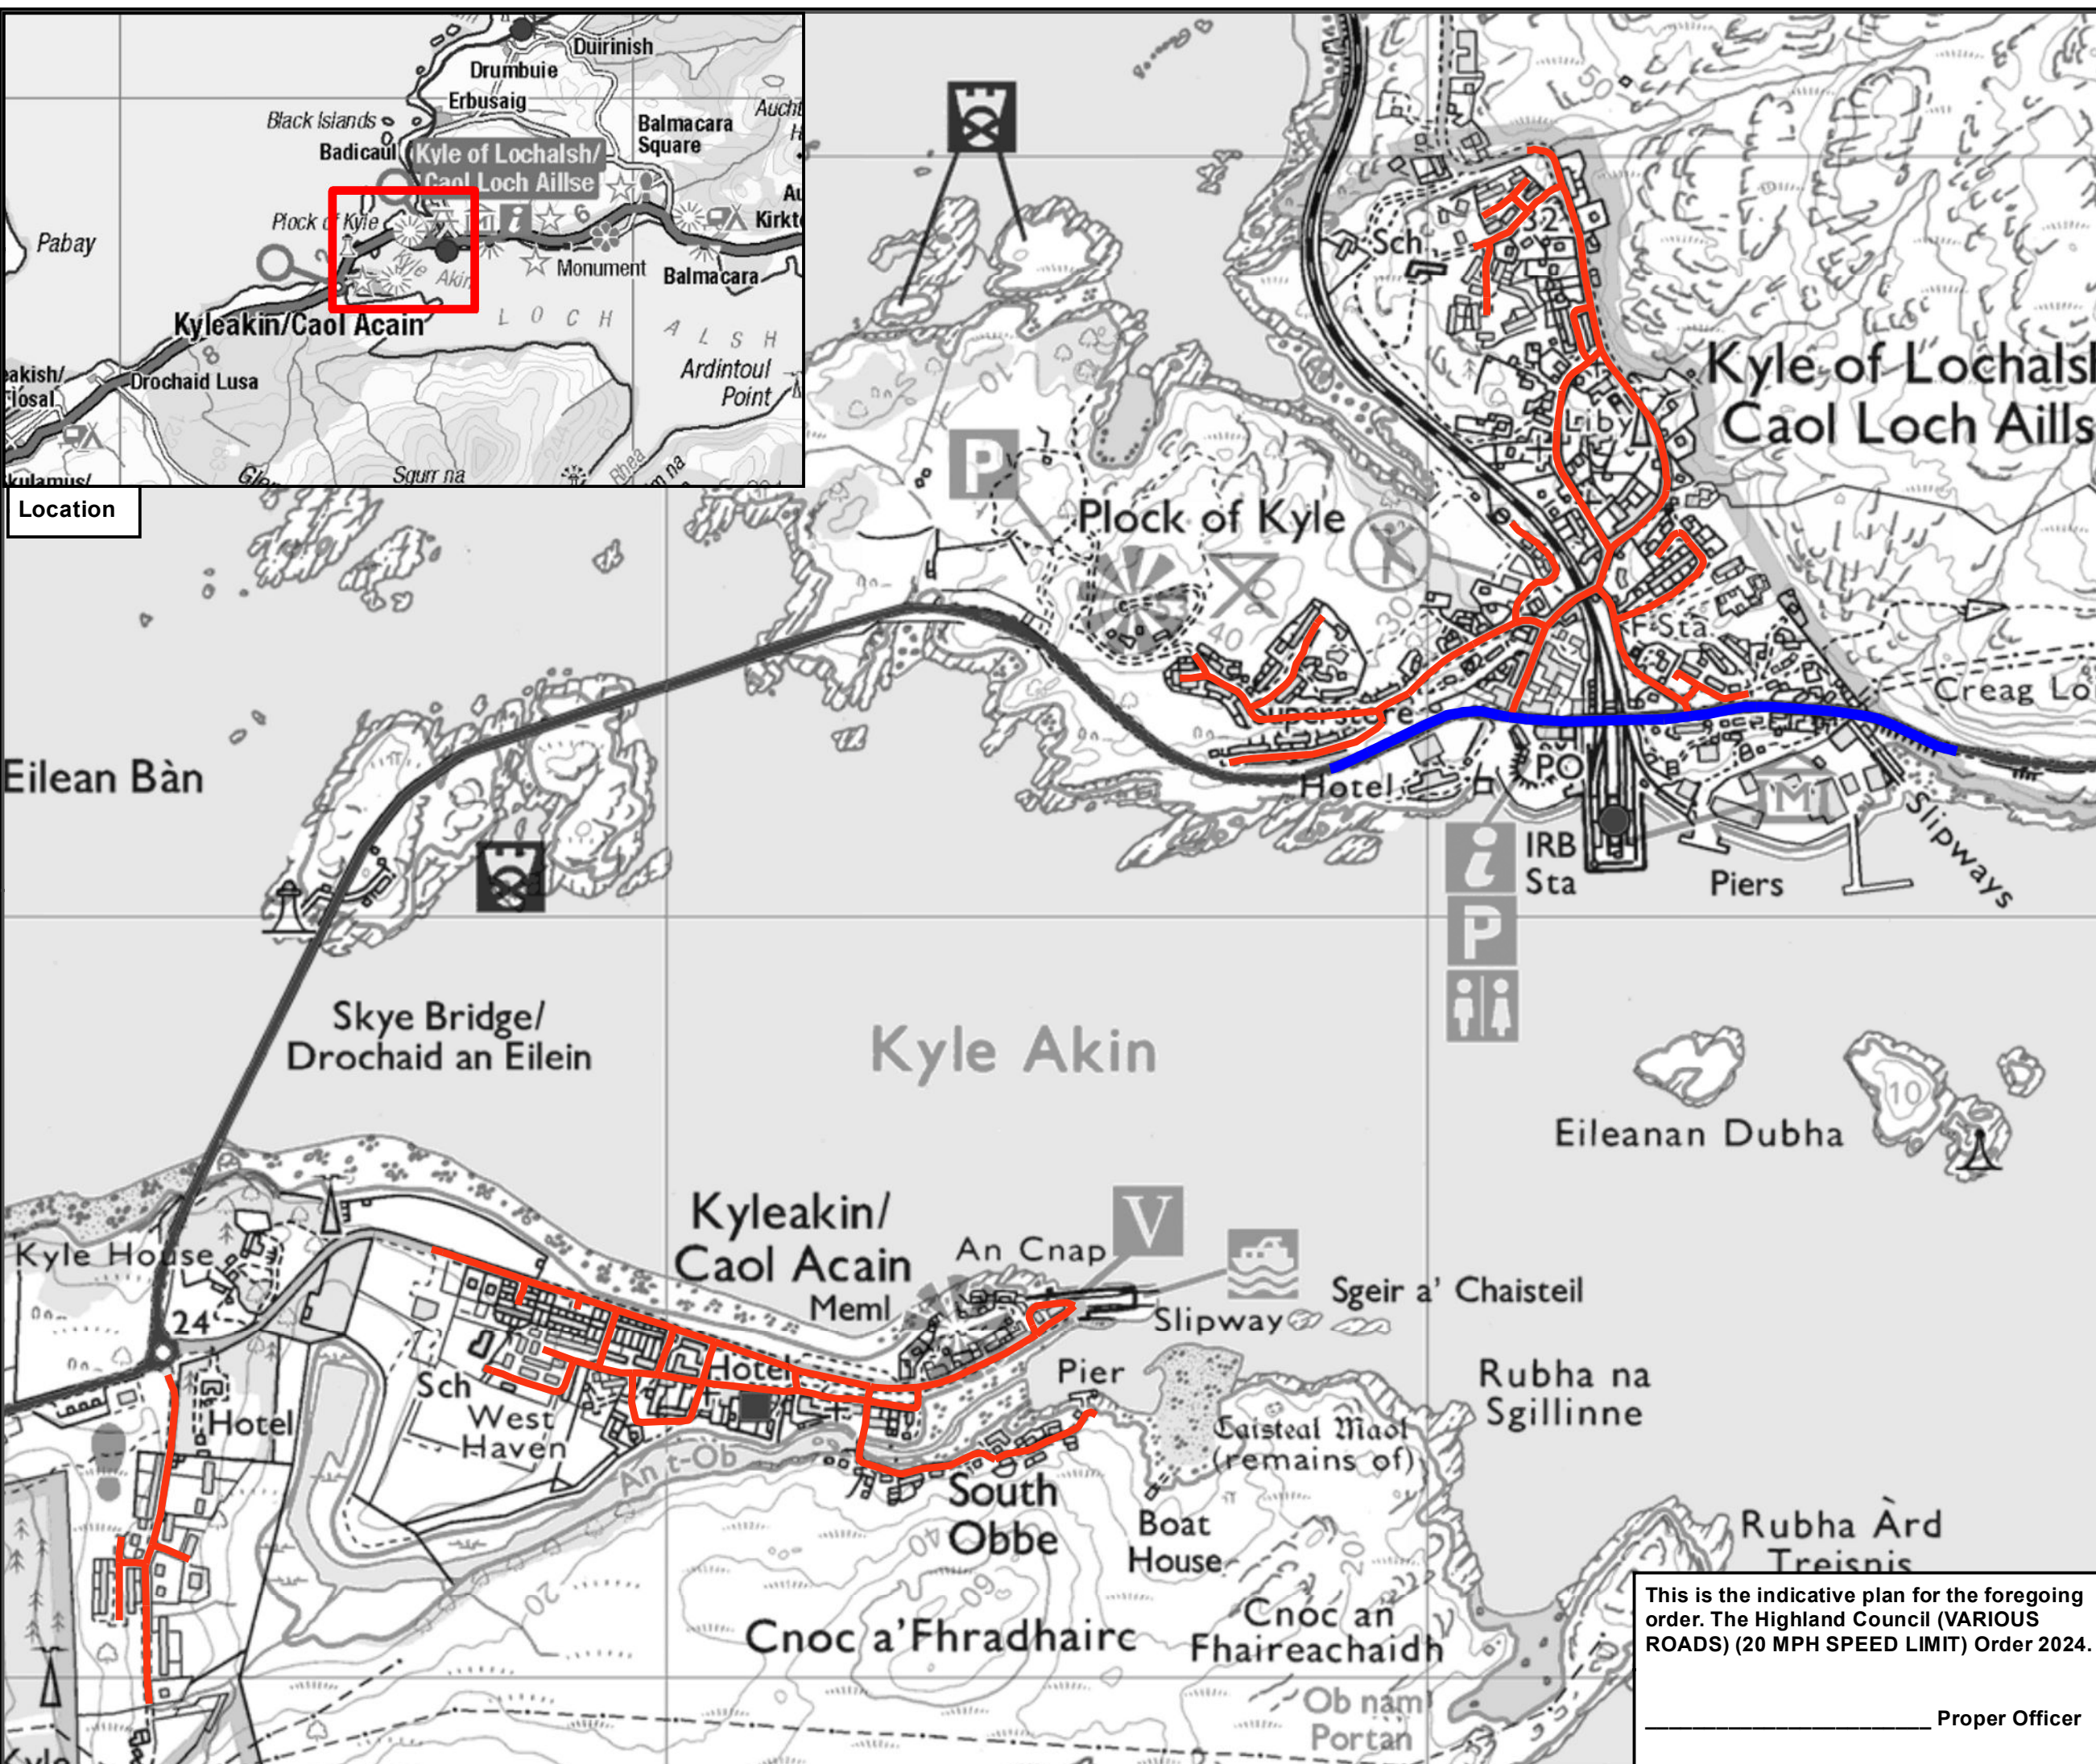

Location

