





Location

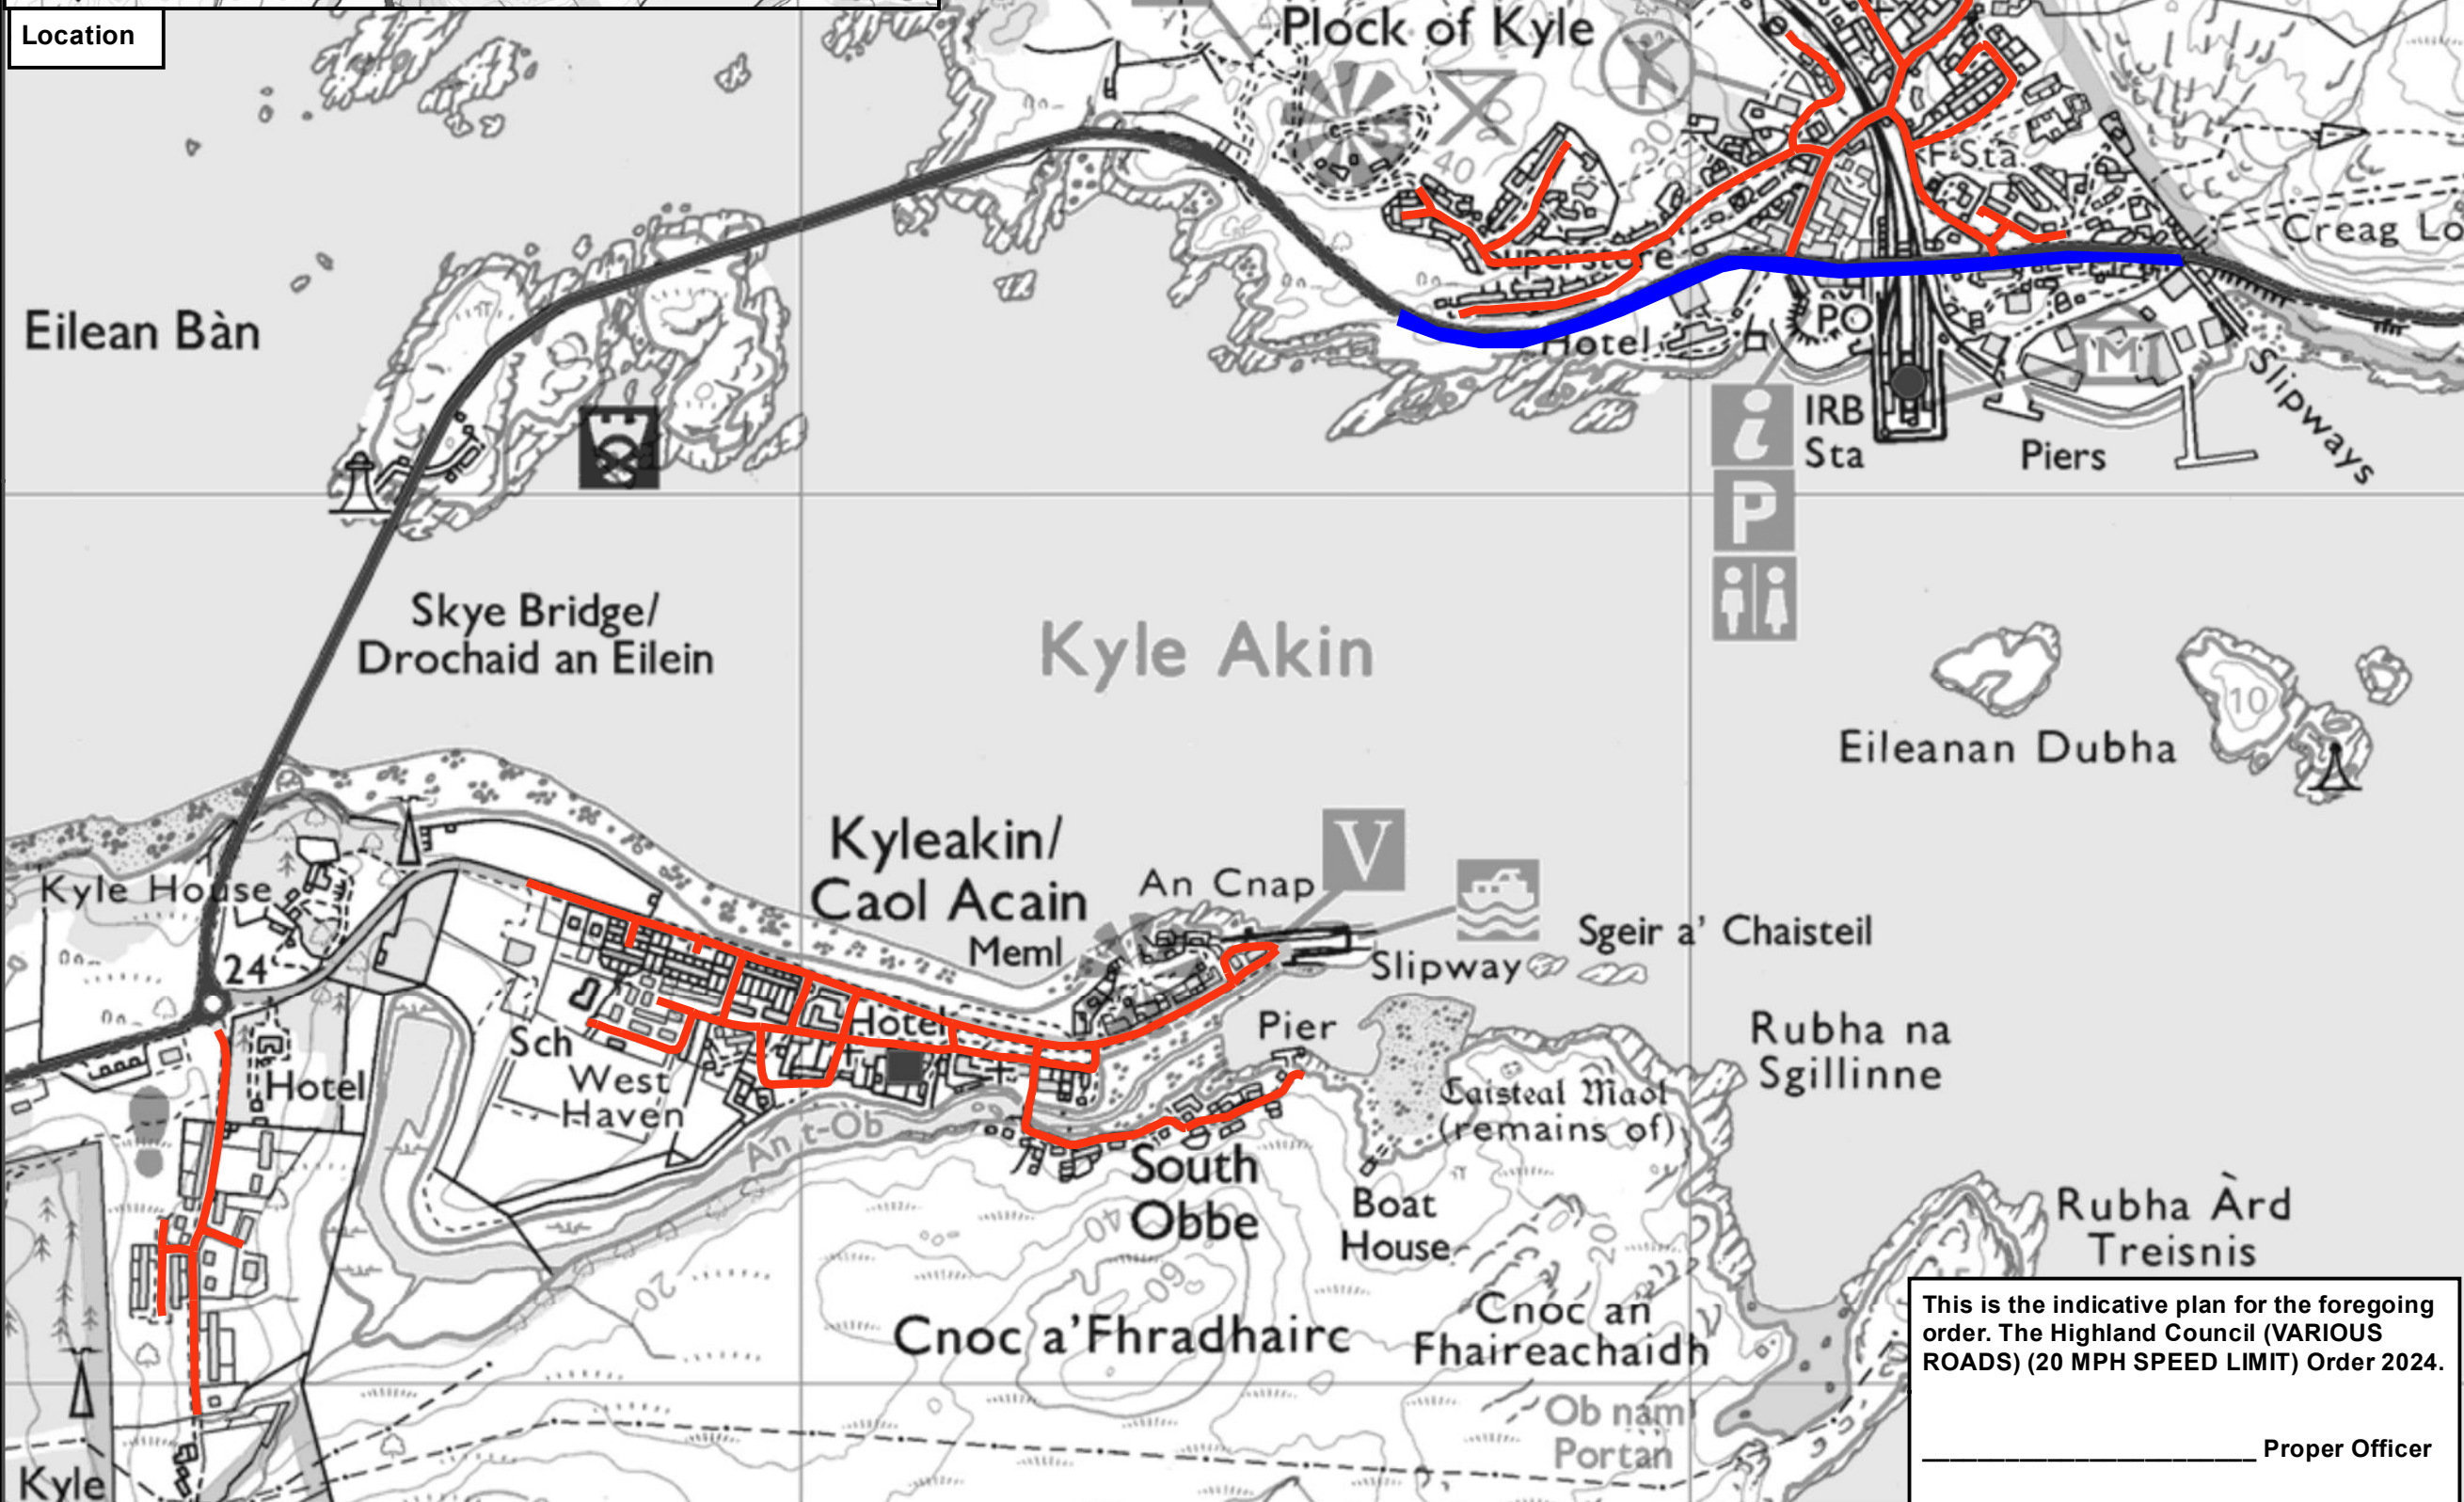

COPYRIGHT, DESIGNS and PATENTS ACT 1988:
 This drawing may not be reproduced, copied or used in any way without the written permission of the Executive Chief Officer of Infrastructure, Environment and Economy.
 © The Highland Council 2024

NOTES:
 Reproduced from the Ordnance Survey mapping with the permission of the Controller of His Majesty's Stationery Office © Crown copyright. Unauthorised reproduction infringes Crown copyright and may lead to prosecution or civil proceedings. The Highland Council 2024 AC0000849432.

 20 mph Speed Limit
 Trunk Road
 Not included in Order

Revision Details	Drawn By	Check By	Date	Sufx



INFRASTRUCTURE AND ENVIRONMENT

Roads & Infrastructure Headquarters
 Glenurquhart Road
 Inverness
 IV3 5NX

Project:
 20 mph Early Adoption

Title:
 TRO Extents

Scale (At A3): **1 : 8,000**

Drawn: RB Date: 24/10/2024

Checked: Date:

Project No:

Drawing No: TROE_089 Rev:

This is the indicative plan for the foregoing order. The Highland Council (VARIOUS ROADS) (20 MPH SPEED LIMIT) Order 2024.

 Proper Officer