




Location

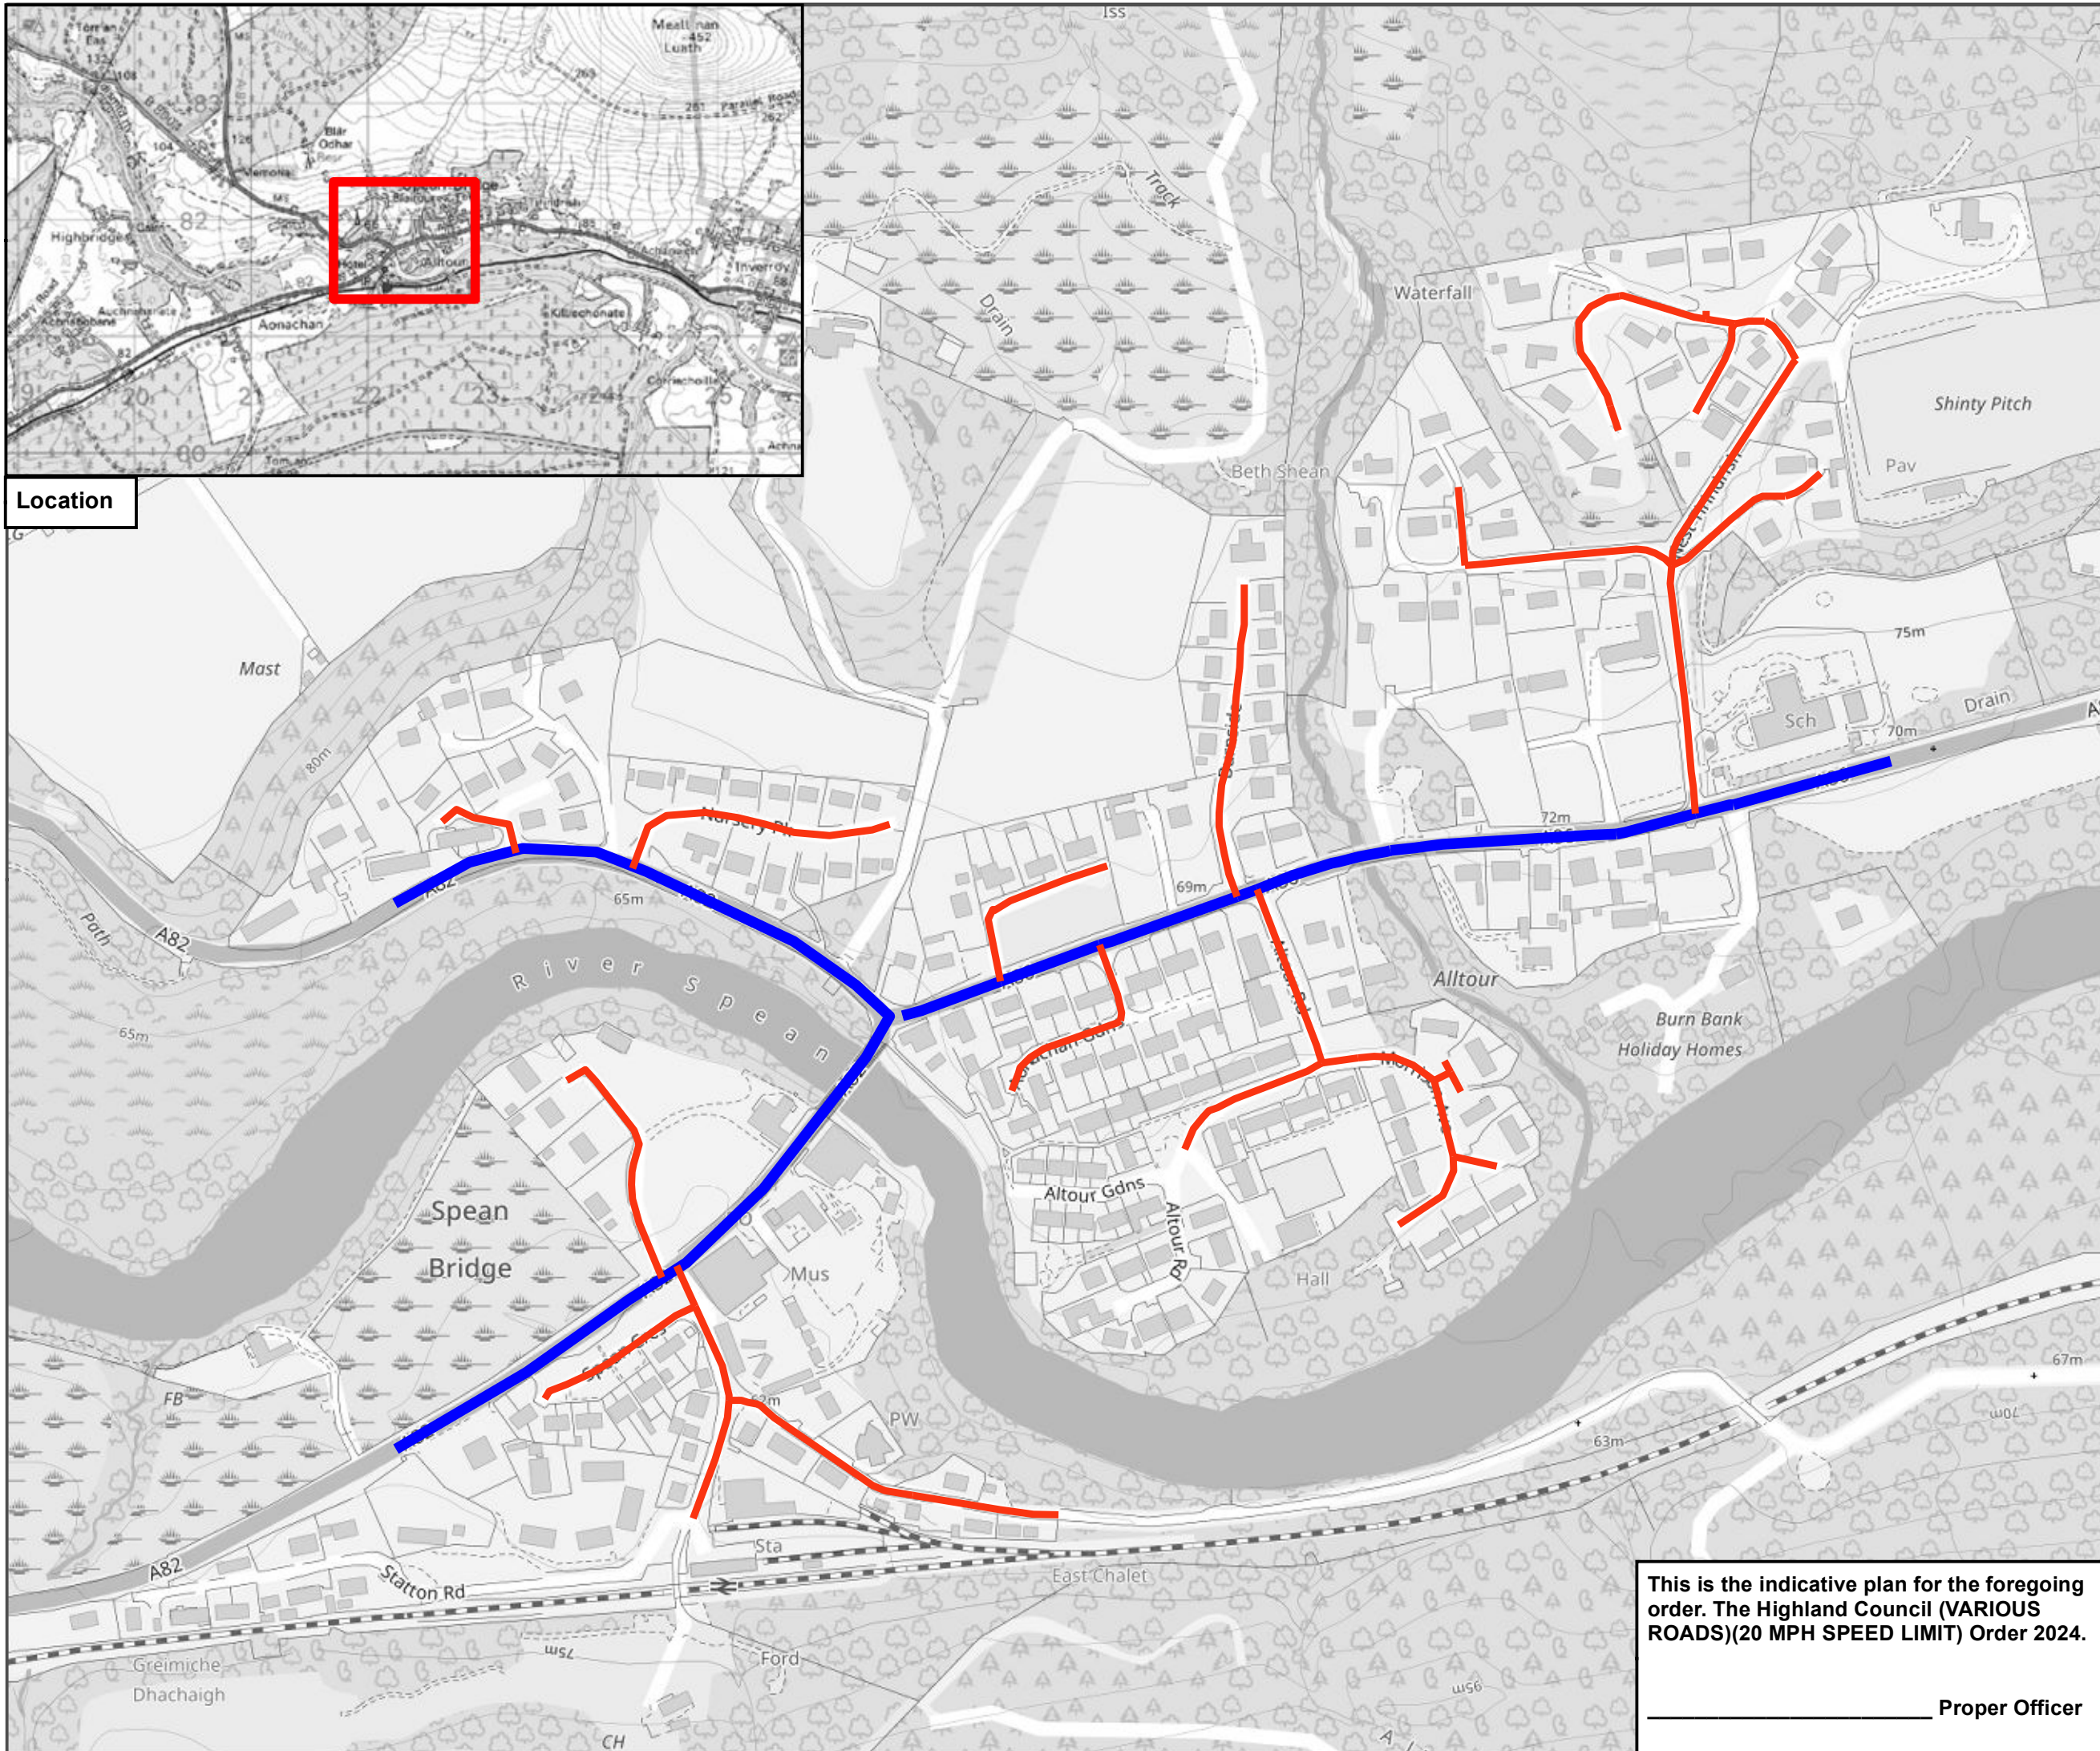


COPYRIGHT, DESIGNS and PATENTS ACT 1988:


This drawing may not be reproduced, copied or used in any way without the written permission of the Executive Chief Officer of Infrastructure, Environment and Economy.

© The Highland Council 2024

NOTES:

Reproduced from the Ordnance Survey mapping with the permission of the Controller of His Majesty's Stationery Office © Crown copyright. Unauthorised reproduction infringes Crown copyright and may lead to prosecution or civil proceedings. The Highland Council 2024 AC0000849432.

 20 mph Speed Limit

 Trunk Road Not contained in order

Trunk Road shown for information only. 20 mph speed limit on Trunk Road to be promoted by Transport Scotland.

| Revision Details | Drawn By | Check By | Date | Sufx |
|------------------|----------|----------|------|------|
| | | | | |



INFRASTRUCTURE AND ENVIRONMENT

Roads & Infrastructure
Headquarters
Glenurquhart Road
Inverness
IV3 5NX

Project:
20 mph Early Adoption

Title:
TRO Extents

Scale (At A3): **1 : 3,500**

Drawn: RB Date: 03/12/2024

Checked: Date:

Project No:

Drawing No: TROE_101
Rev:

This is the indicative plan for the foregoing order. The Highland Council (VARIOUS ROADS)(20 MPH SPEED LIMIT) Order 2024.

Proper Officer