


Location Plan

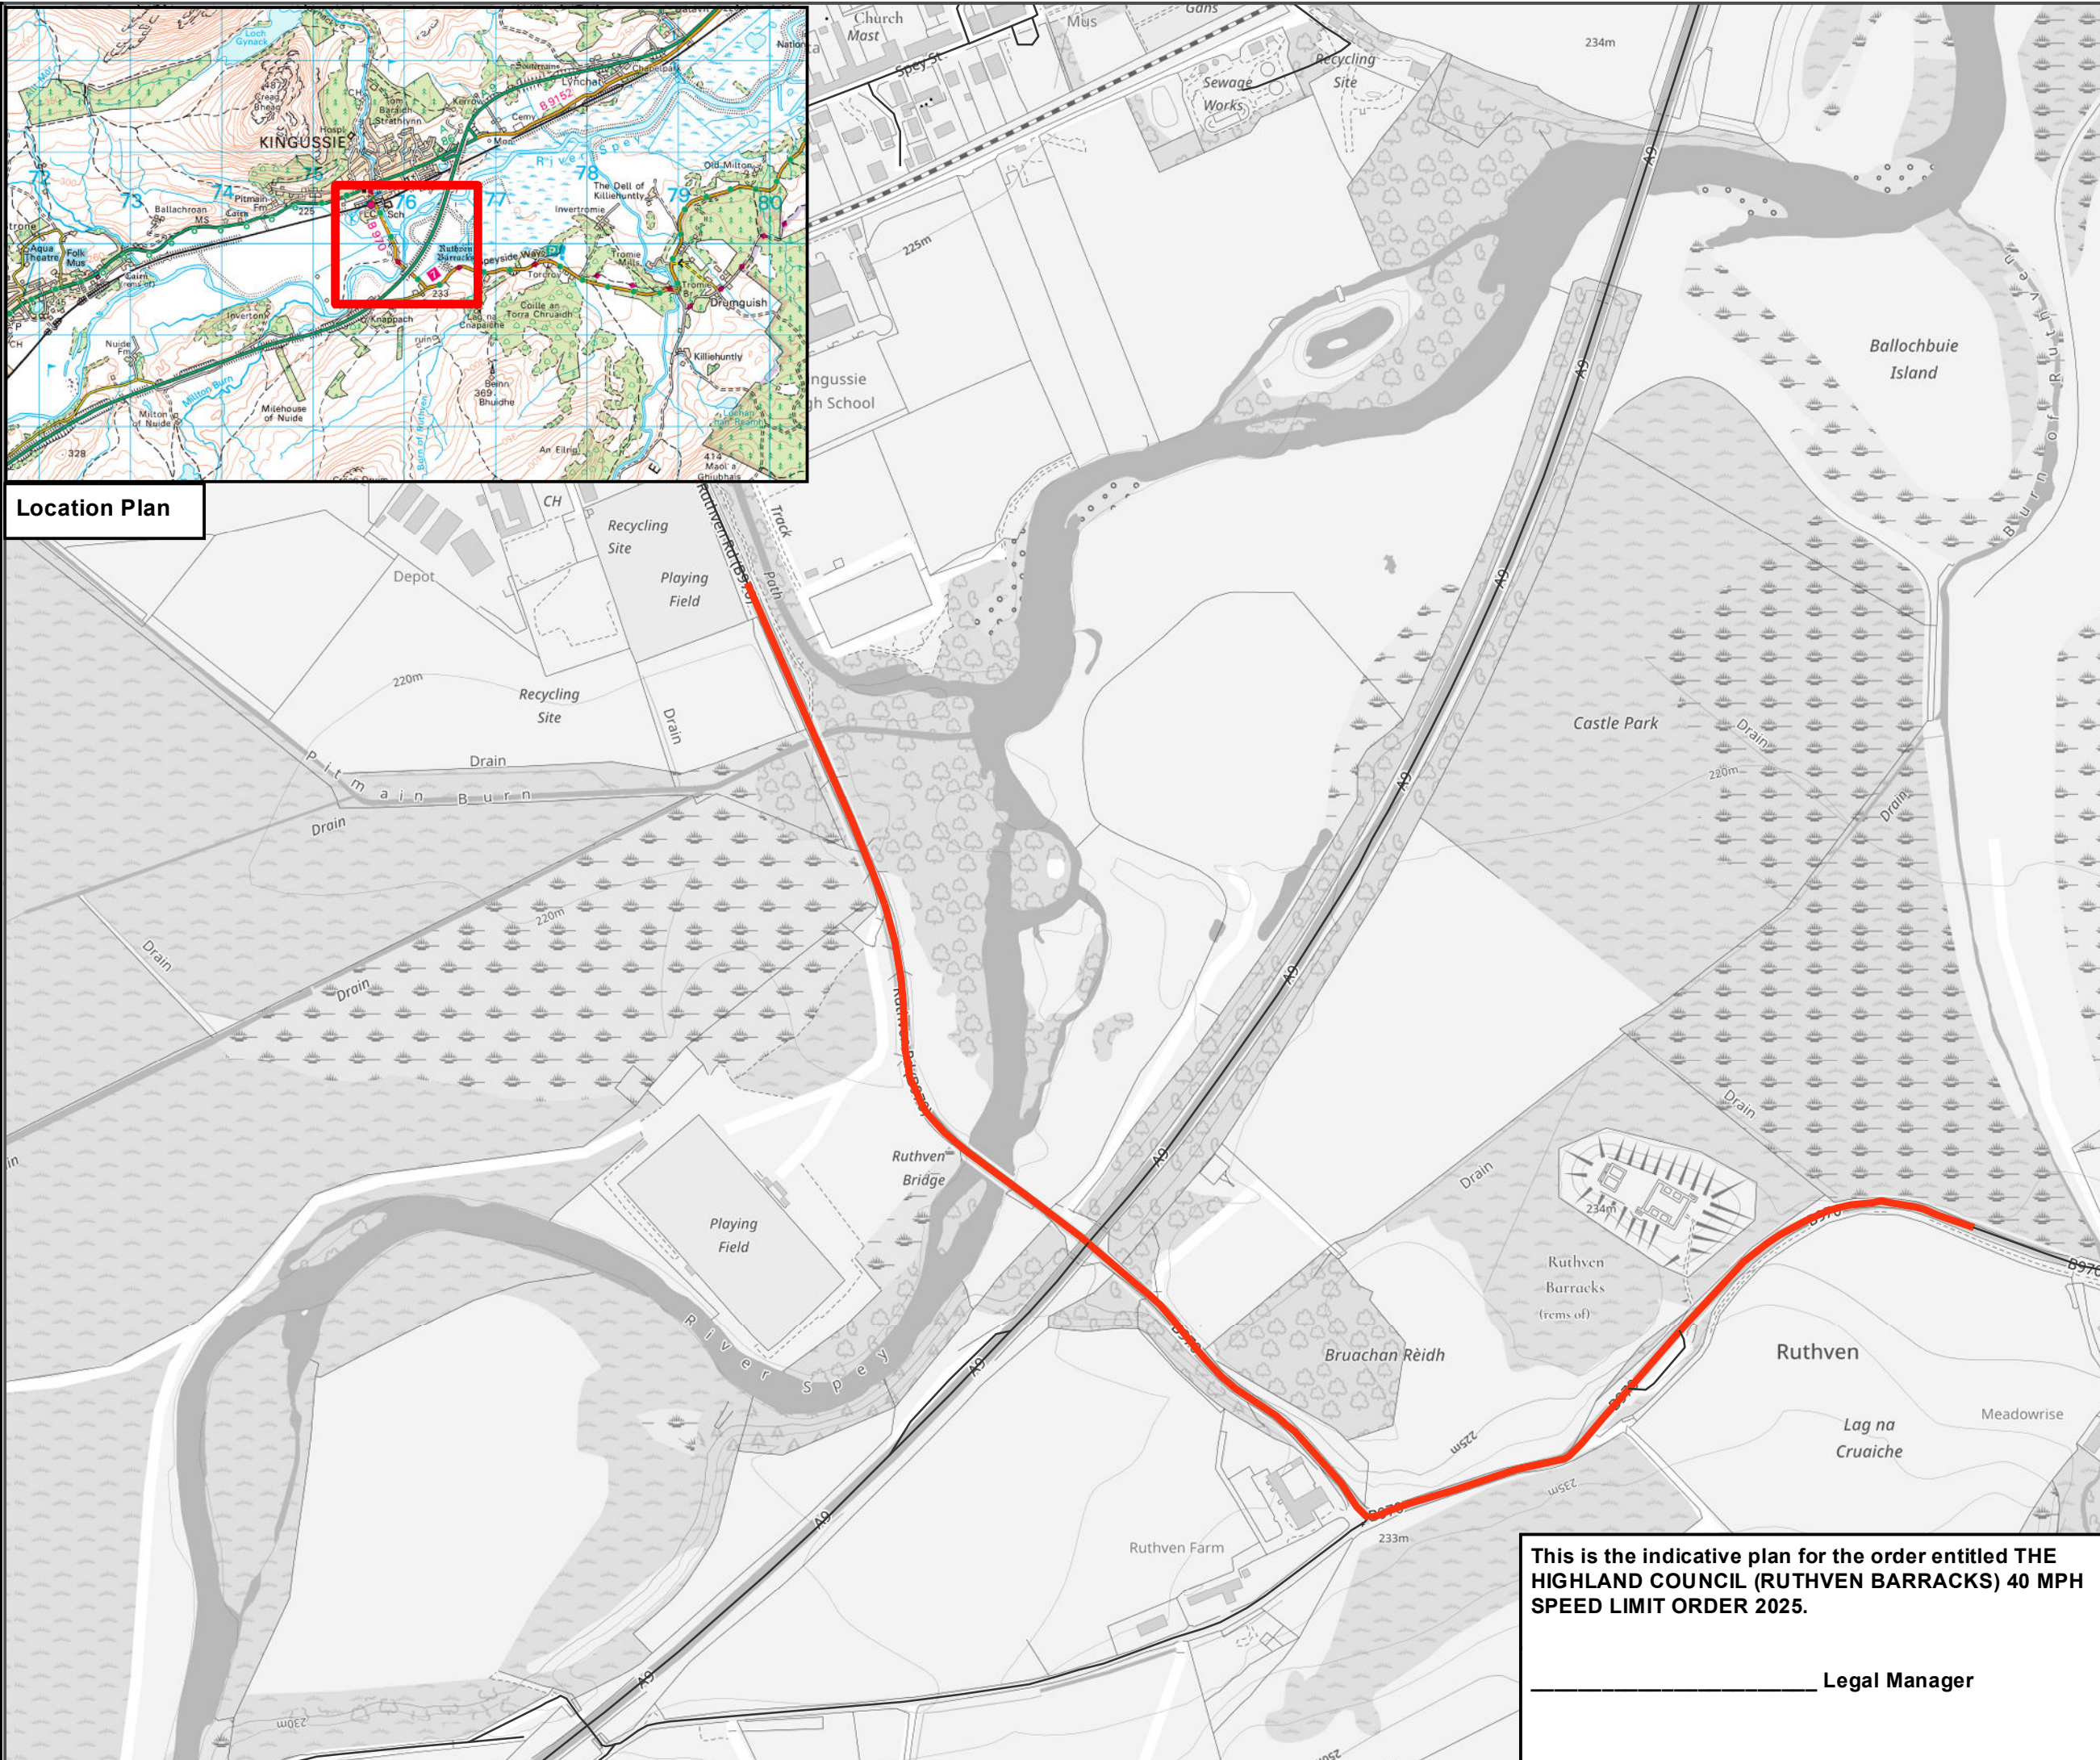

**COPYRIGHT, DESIGNS and PATENTS ACT 1988:**  
 This drawing may not be reproduced, copied or used in any way without the written permission of the Executive Chief Officer of Infrastructure, Environment and Economy.  
 © The Highland Council 2025

**NOTES:**  
 Reproduced from the Ordnance Survey mapping with the permission of the Controller of His Majesty's Stationery Office © Crown copyright. Unauthorised reproduction infringes Crown copyright and may lead to prosecution or civil proceedings. The Highland Council 2025 AC0000849432.

**40 MPH Speed Limit**

Revision Details	Drawn By	Check By	Date	Sufx



**INFRASTRUCTURE AND ENVIRONMENT**

ROAD SAFETY TEAM  
 HEADQUARTERS  
 GLENURQUHART ROAD  
 INVERNESS  
 IV3 5NX  
 Email: road.safety@highland.gov.uk

Project:  
**RUTHVEN BARRACKS**

Title:  
**40MPH SPEED LIMIT ORDER RUTHVEN BARRACKS**

Scale ( At A3): **1 : 4,500**

Drawn: SH Date: 15/01/2025

Checked: Date:

Project No:

Drawing No: RVENBAR/SLO/01 Rev:

**This is the indicative plan for the order entitled THE HIGHLAND COUNCIL (RUTHVEN BARRACKS) 40 MPH SPEED LIMIT ORDER 2025.**

**Legal Manager**