
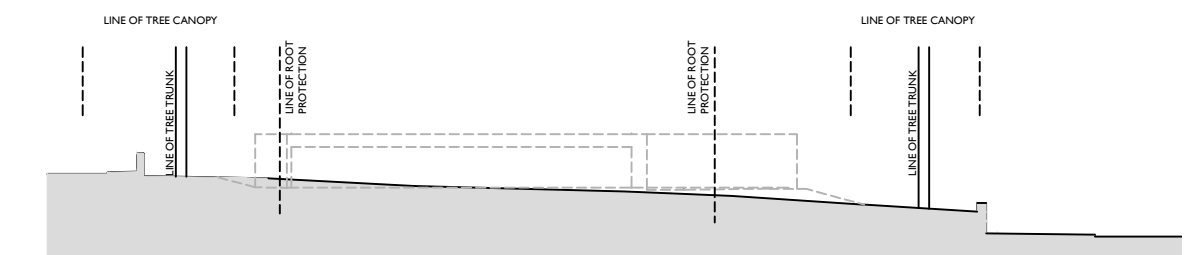
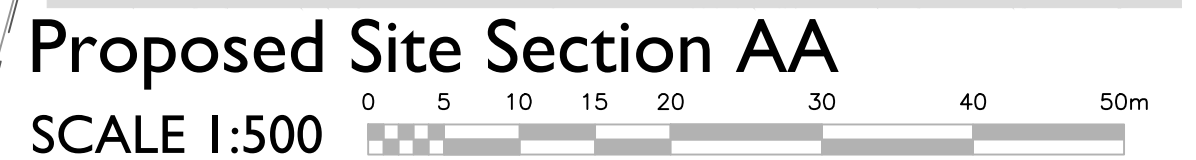


This drawing should be read in conjunction with the NBS and all Architects, Structural Engineer, Mechanical engineer and specialist Equipment Suppliers Drawings. All drawing numbers quoted on drawing are to be read as current revisions, refer to drawing register for associated drawing nos. & revisions
Refer to details for construction information
Architect should be notified of any discrepancies prior to construction. **These drawings should not be scaled.**

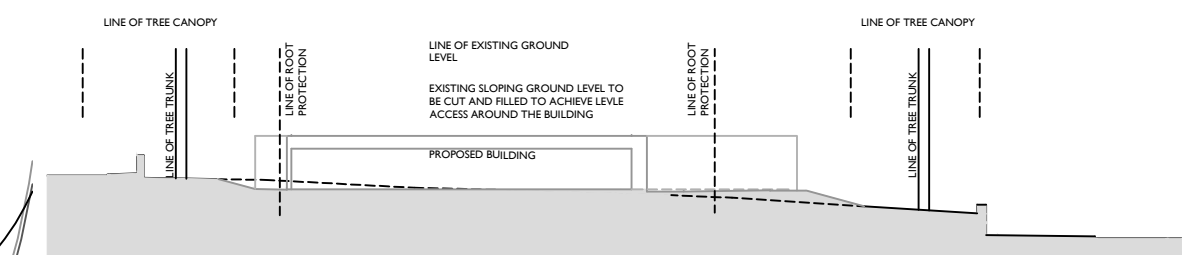

Client Robertson Construction Northern	COLIN ARMSTRONG ASSOCIATES Chartered Architects		Drawing Title Site & Location Plan			
Project New Modular School St Duthus, Tain			Scale 1:250, 1:500 & 1:1000	A2	Date 06/03/14	Drawn SL
	LYLE HOUSE, PAVILION 1, FAIRWAYS BUSINESS PARK, INVERNESS, IV2 6AA.	TEL: 01463 712288 FAX: 01463 712055 EMAIL:architects@colinarmstrong.com	Job Number 1452	Drwg. No. P002(5)	Revision	