
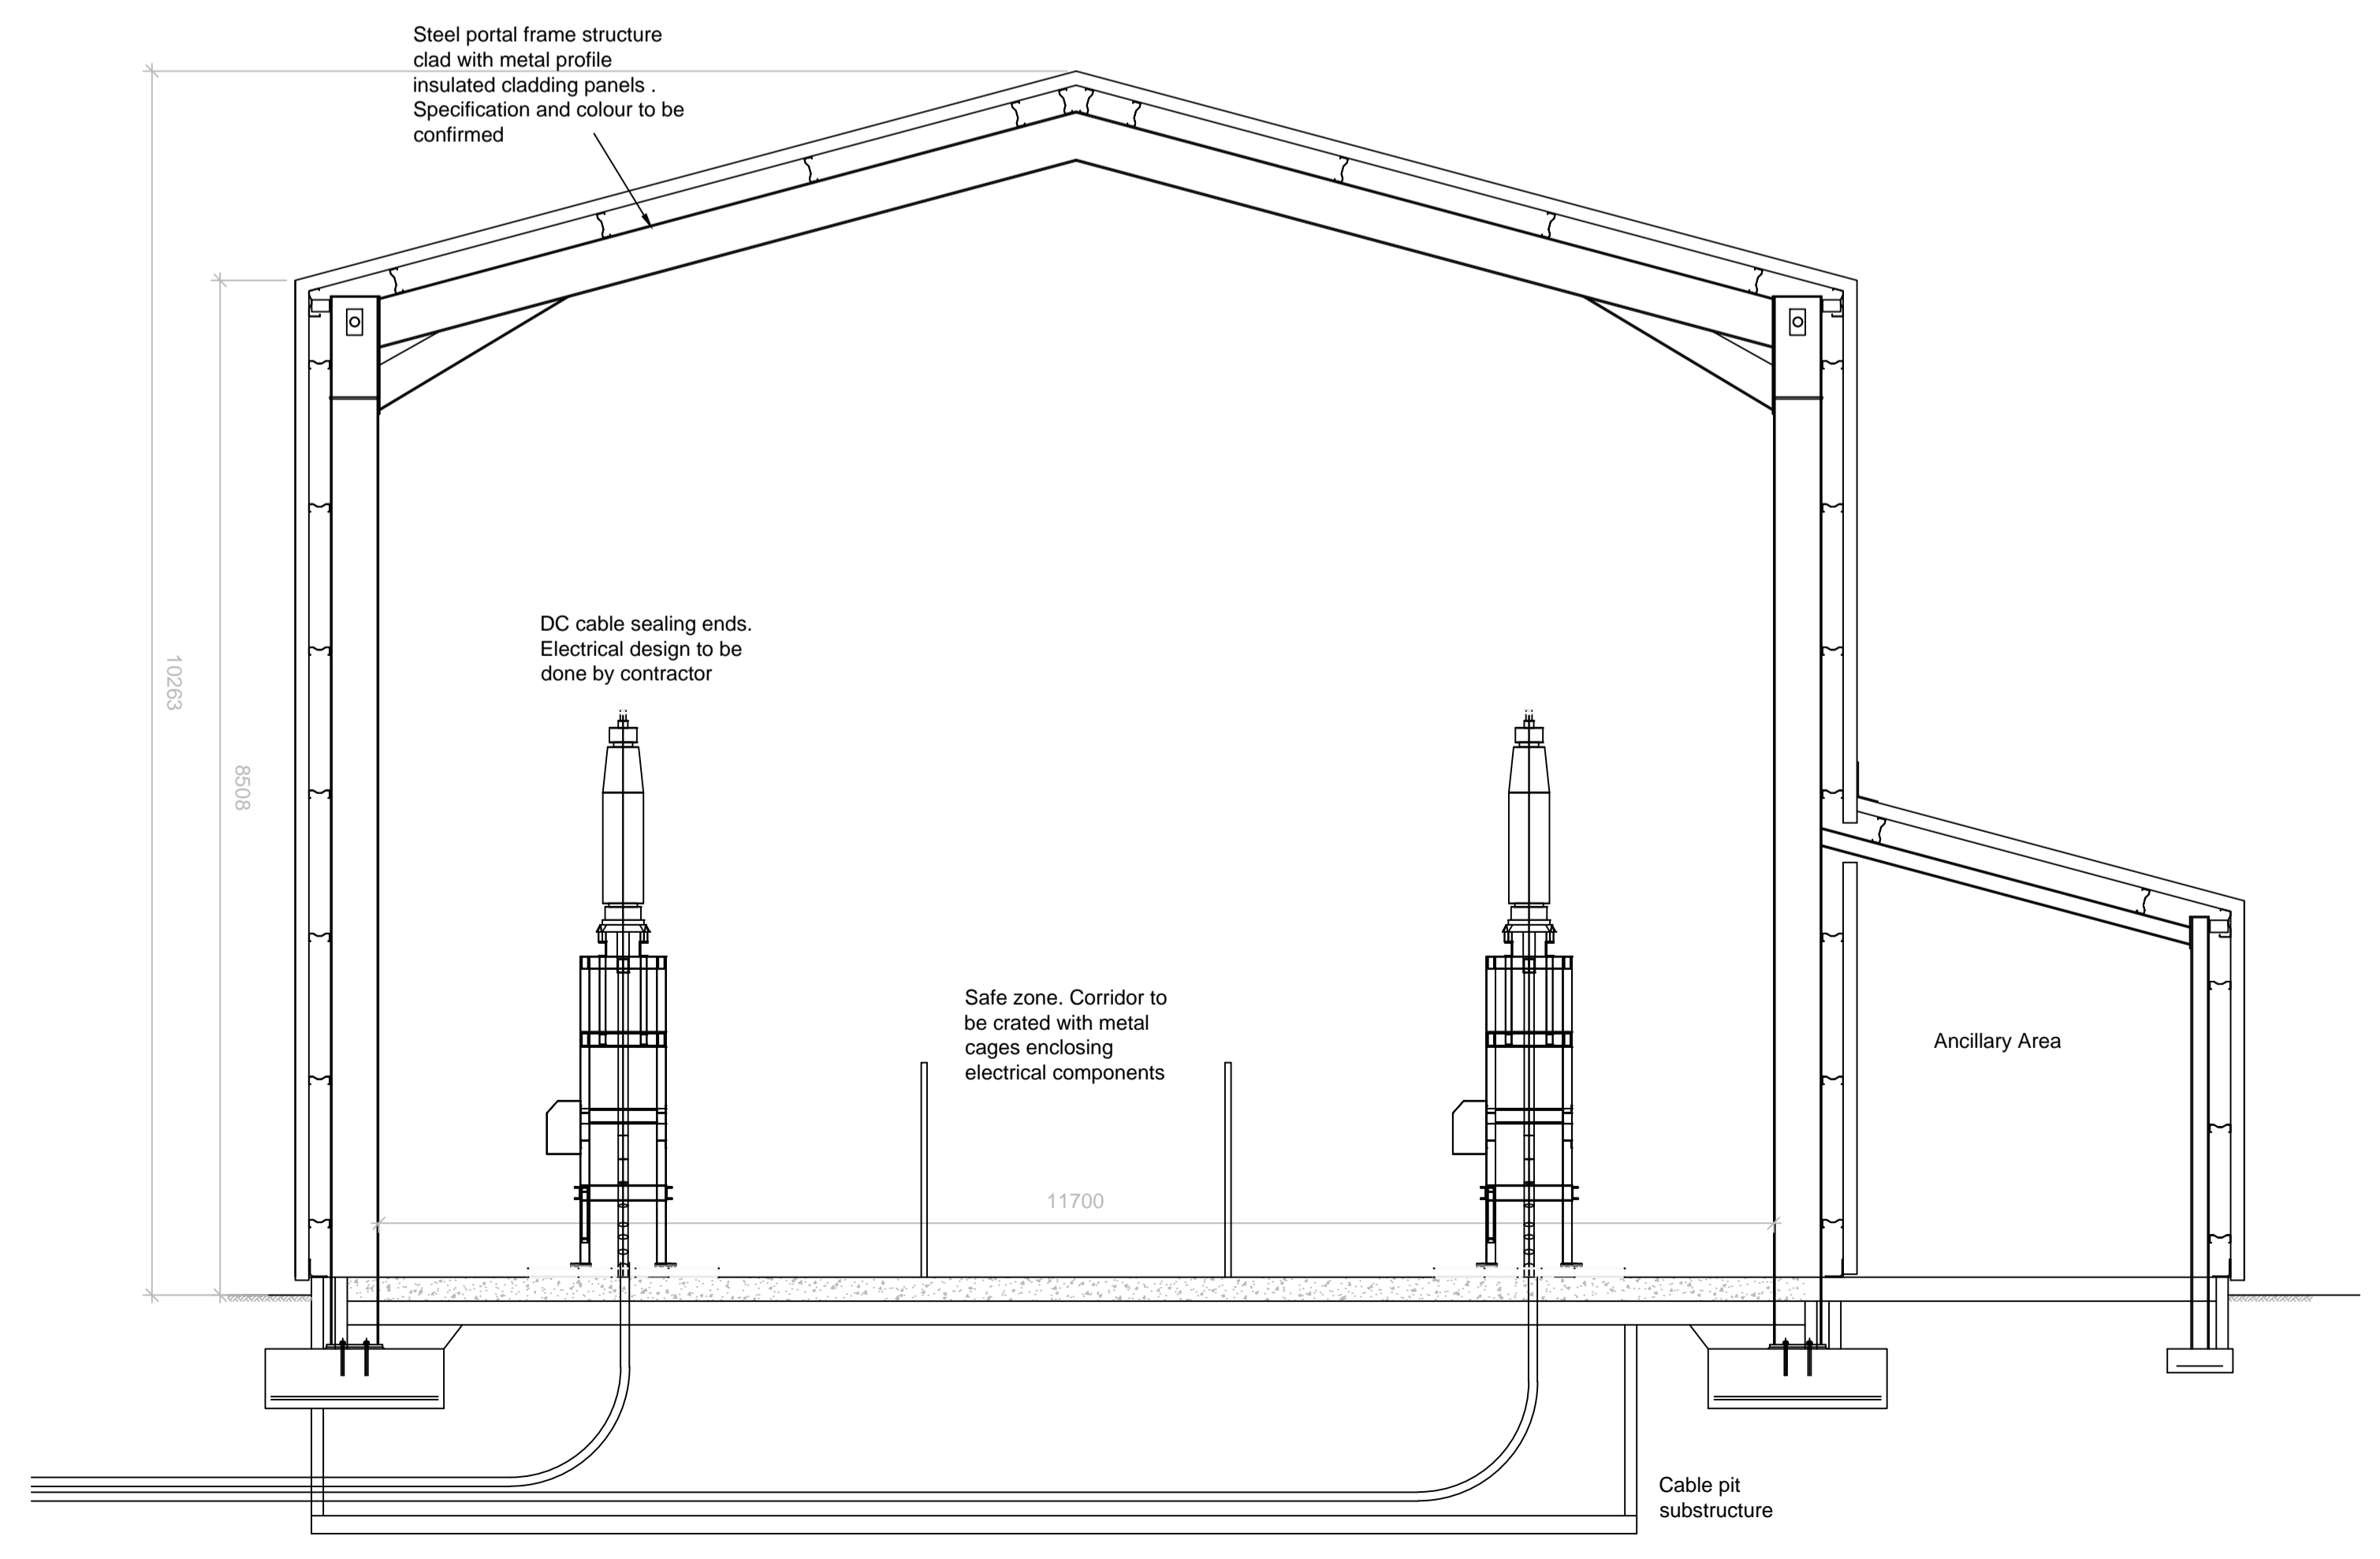
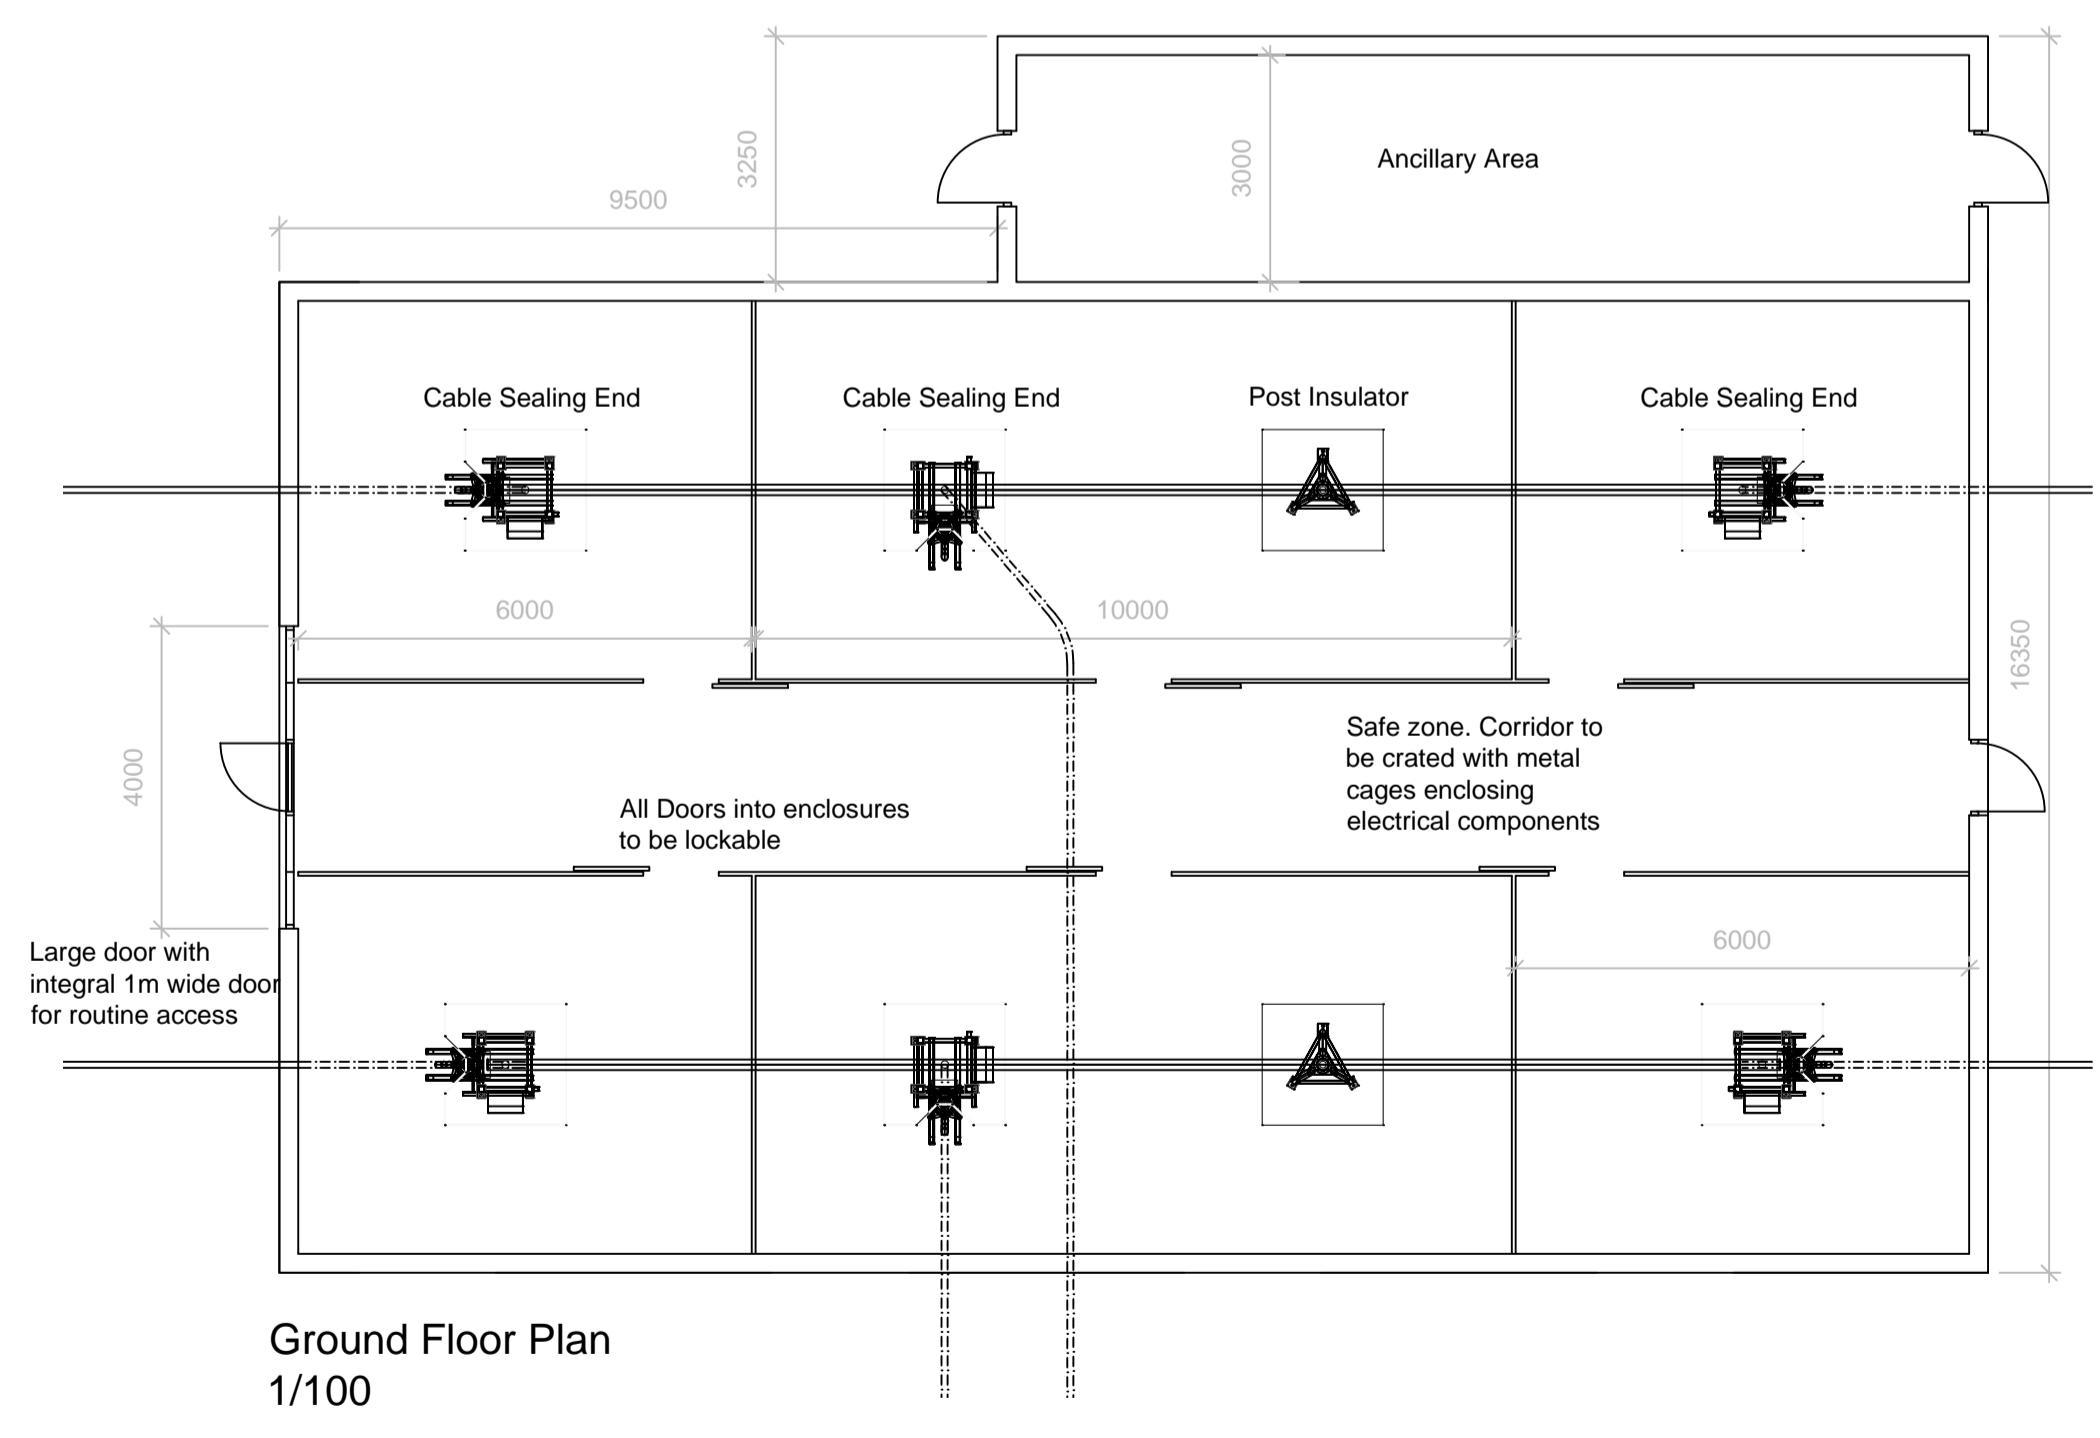
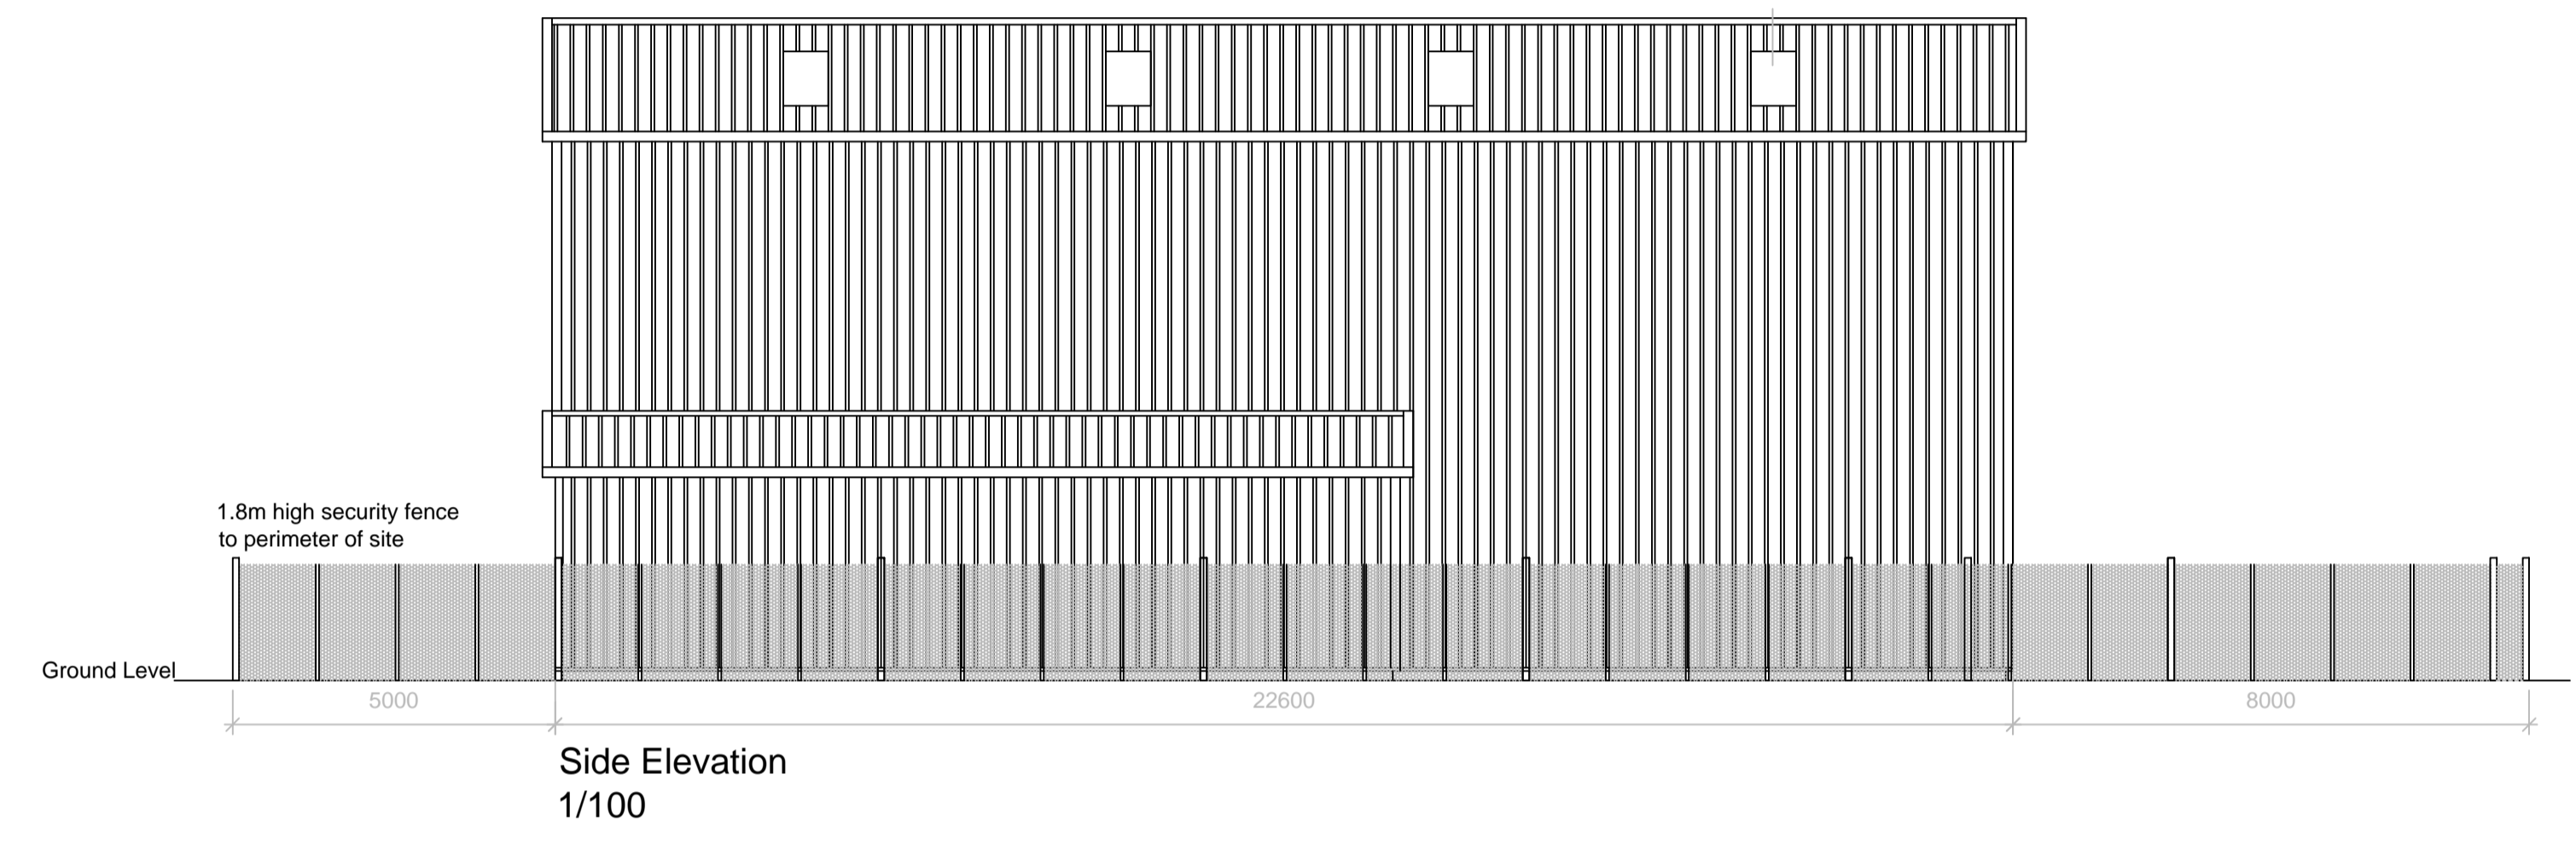
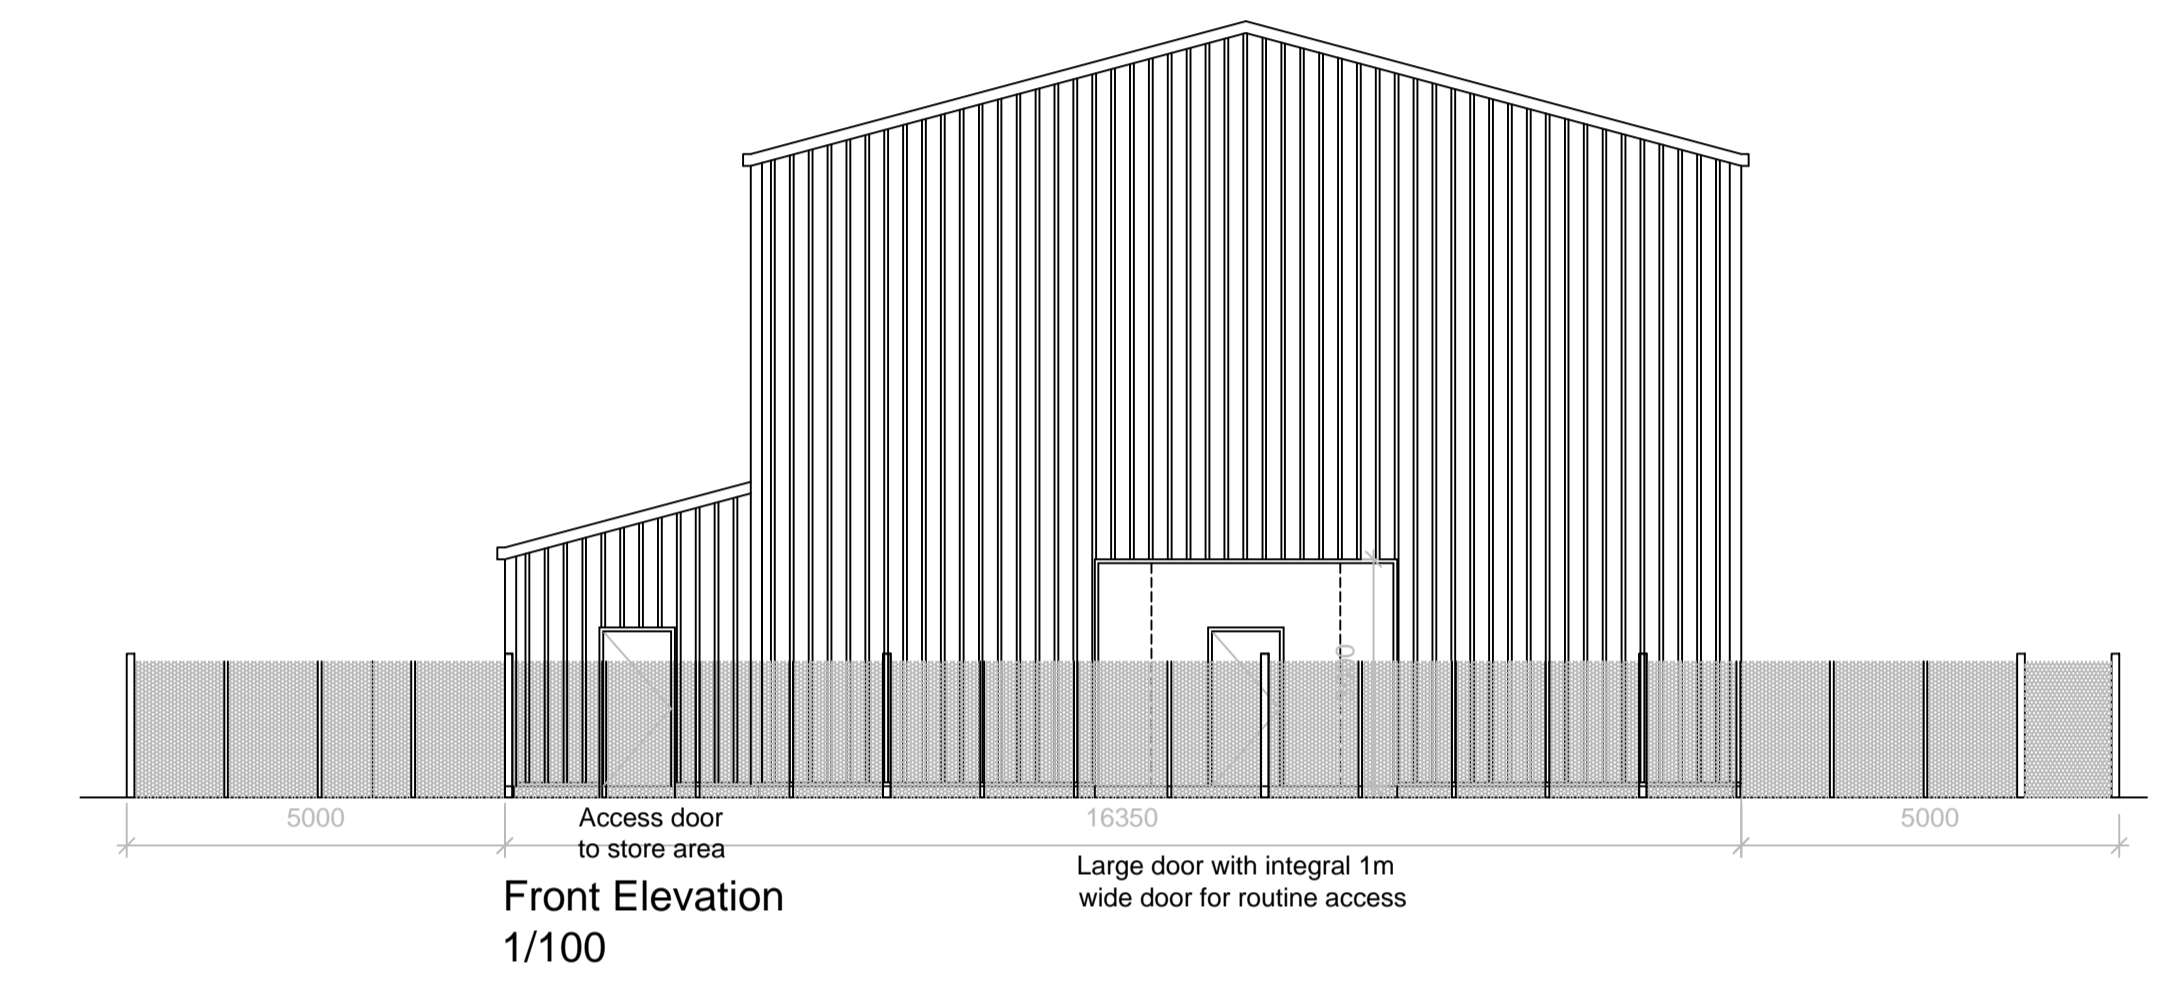
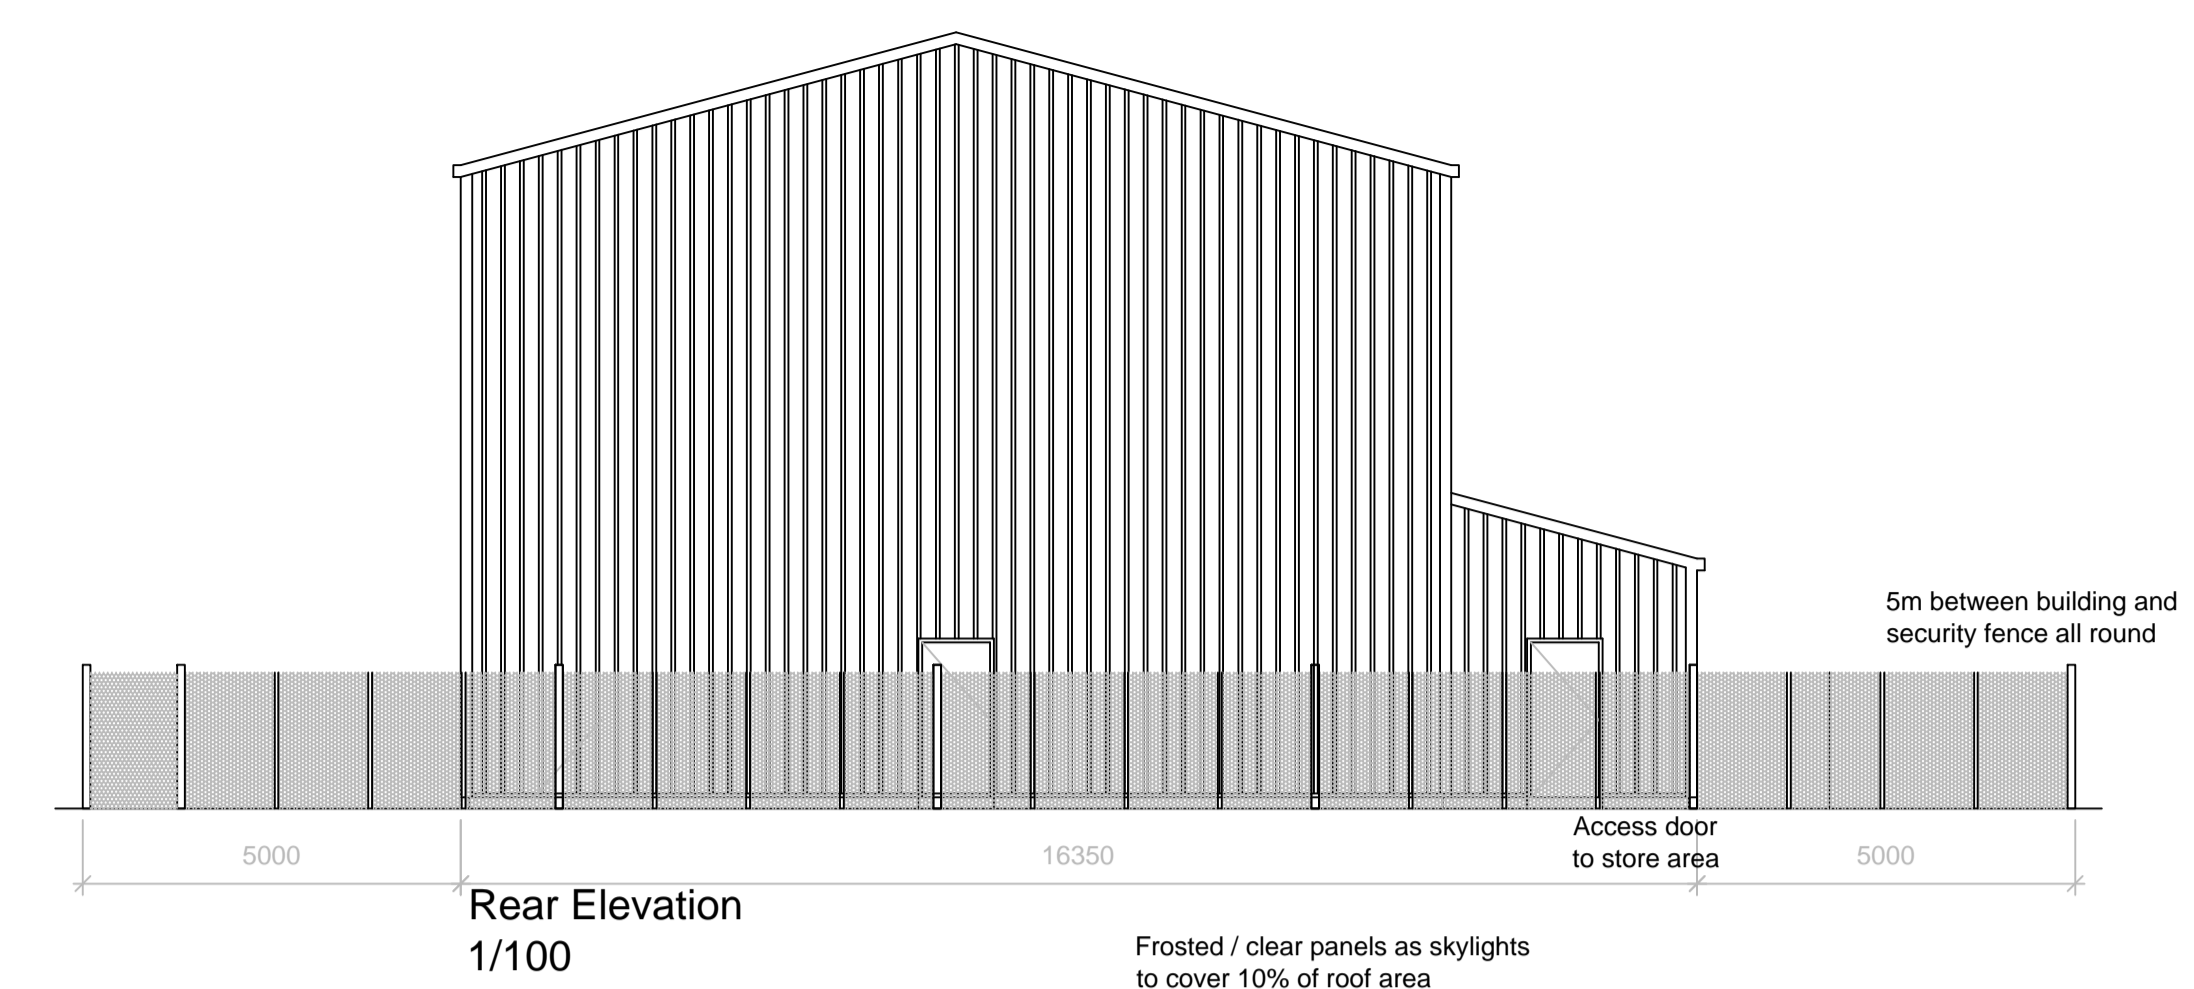


List of all relevant drawings or documents that directly relate to the current revision of the drawing

Document Reference:
Based on sketch design from ABB document ref. 1.JNL 100342-258.

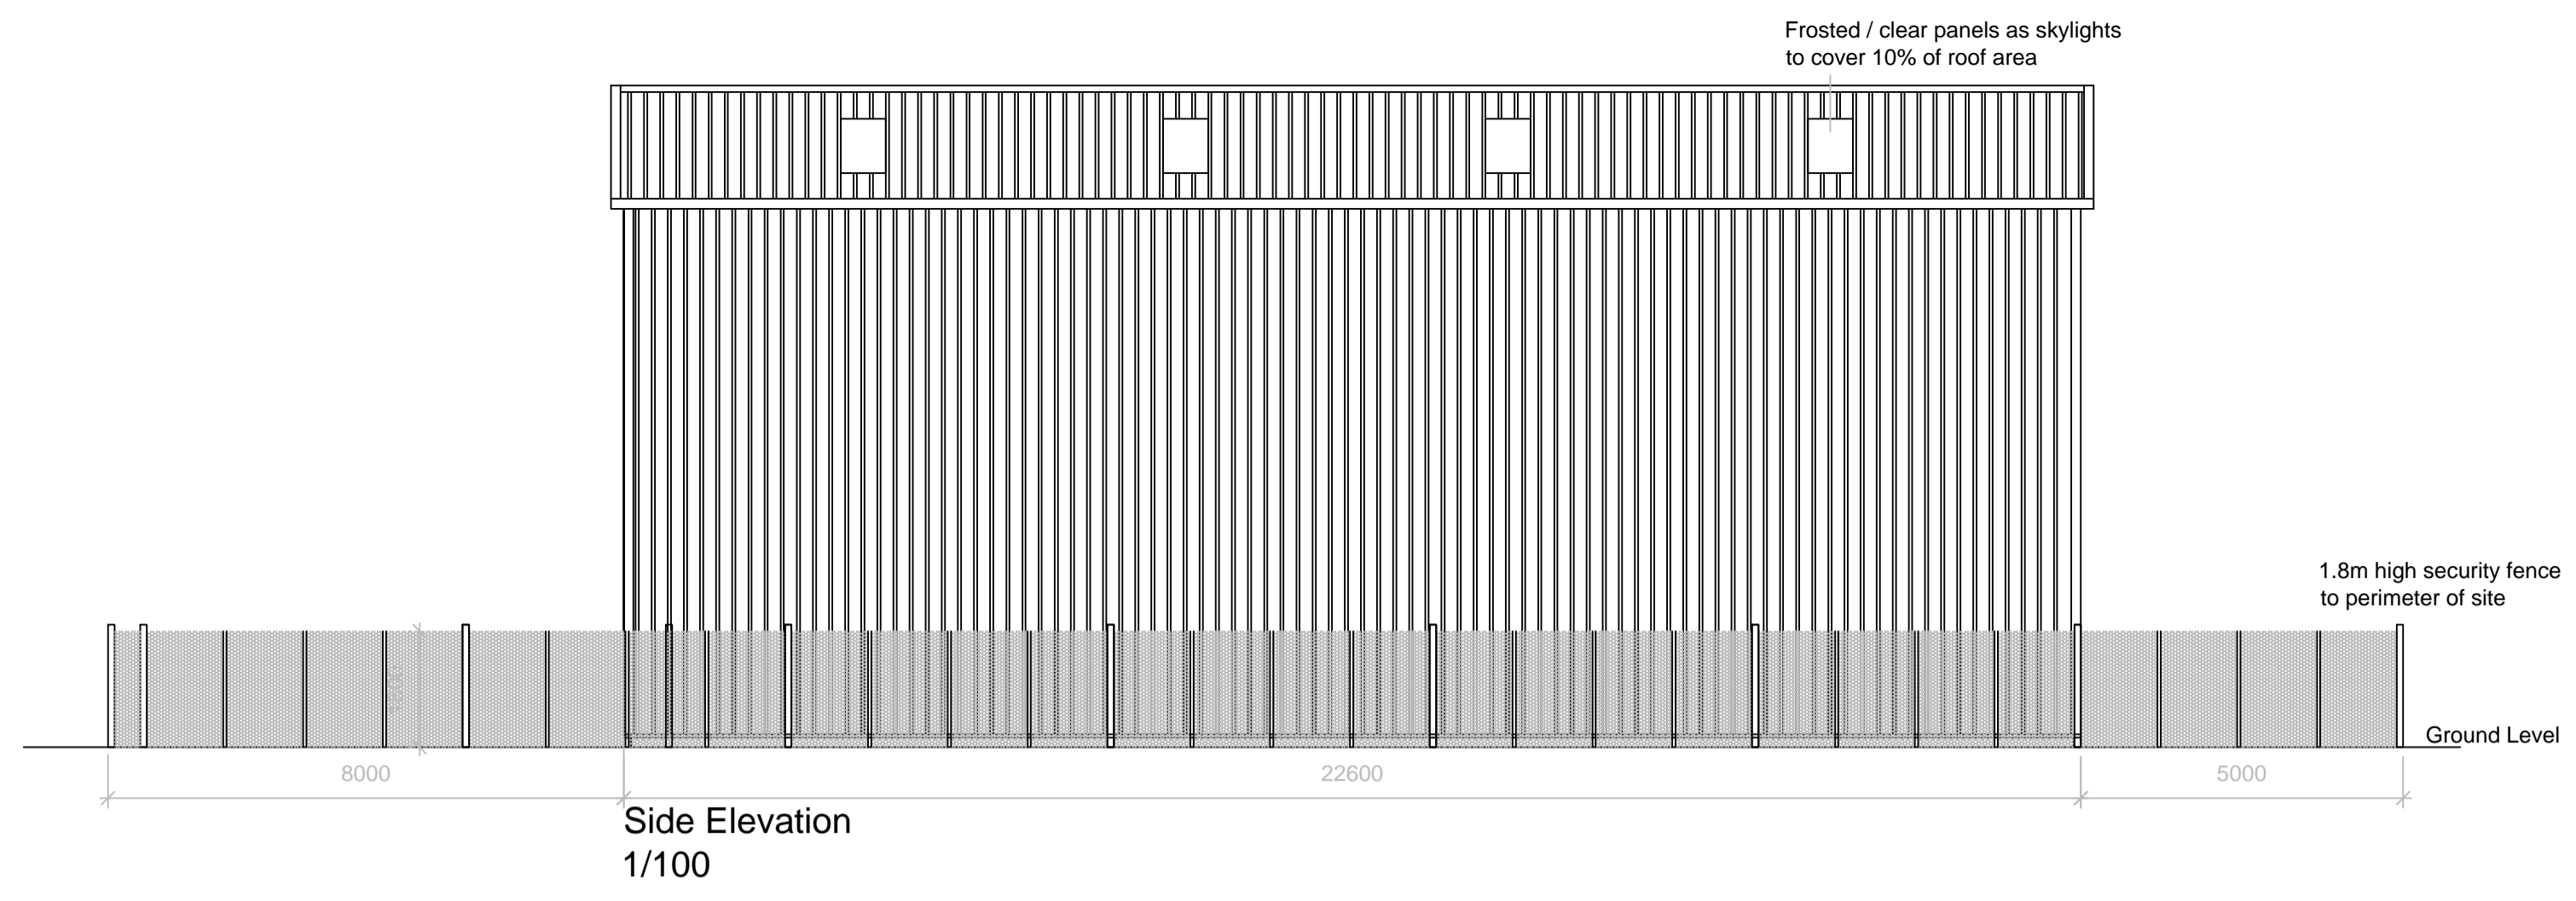

Note:
all electrical equipment shown indicative.
For actual equipment used please refer to suppliers drawings and specifications.

03	28.03.13	Lean to ancillary area added, roof lights indicated, horizontal cladding shown to top half of building, dimension added
02	06.11.12	windows removed, security fence indicated on elevations, dimension added

Revisions:

Rev: Date: Description:

Revisions:

Scottish and Southern Energy Power Distribution
SSE Inveralmond House, 200 Dunkeld Road
Perth, PH1 3AQ, UK www.sse.com

Project: Western Isles Connection
Dundonnell Connection House

Project Number: LT000014 **Location:** Dundonnell

Title: Planning Drawing
Plans Section And Elevations

Drawing Status: For Information	Drawn: ER
Scale: As noted@A1	Checked: PF
Date: 18.09.12	Approved: RB
Drawing Number: LT14_0003_0802_0001	Sheet No: 00 Revision No: 03