


Do not scale from this drawing.

- Key**
Proposed
-  Development plots
 -  Road
 -  Specimen trees
 -  Native tree planting
 -  Native scrub planting
 -  Mounds
 -  Native hedge planting
 -  Low level shrub mix
 -  Species rich grassland
 -  Marginal grassland
 -  Marginal planting
 -  Grass verge

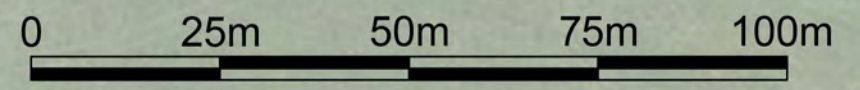

A	17/01/14	CLIENT AMENDMENTS.	SDR	SH	SWG
---	----------	--------------------	-----	----	-----

Rev.	Date	Description	Drawn	Chkd.	Appd.
------	------	-------------	-------	-------	-------

FAIRHURST
1 Arngrove Court
Barrack Road,
Newcastle-upon-Tyne
NE4 6DB
Tel: 0191 221 0505
Fax: 0844 381 4412



Project Title:
SCRABSTER

Drawing Title:
LANDSCAPE MASTERPLAN

Scale at A1: 1:1000	Status: Preliminary
------------------------	------------------------

Drawn: SDR	Checked: CM	Approved: CM
---------------	----------------	-----------------

Date: 14/11/13	Date: 20/01/14	Date: 20/01/14
-------------------	-------------------	-------------------

Drawing No.:	99770/8006	Revision:	A
--------------	------------	-----------	---

Do not scale from this drawing.

SAFETY HEALTH AND ENVIRONMENTAL INFORMATION

IN ADDITION TO THE HAZARD/RISKS NORMALLY ASSOCIATED WITH THE TYPES OF WORK DETAILED ON THIS DRAWING, NOTE THE FOLLOWING RISKS AND INFORMATION.

RISKS LISTED HERE ARE NOT EXHAUSTIVE. REFER TO DESIGN ASSESSMENT FORM NO.



CONSTRUCTION

DEMOLITION

FOR INFORMATION RELATING TO USE, CLEANING AND MAINTENANCE SEE THE HEALTH AND SAFETY FILE

IT IS ASSUMED THAT ALL WORKS WILL BE CARRIED OUT BY A COMPETENT CONTRACTOR WORKING, WHERE APPROPRIATE, TO AN APPROVED METHOD STATEMENT.

Key

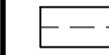-  Existing Ground Level
-  Proposed Ground Level

Note:

For cross section locations please refer to drawing 99770/8006 - Landscape Masterplan.

Rev.	Date	Description	Drawn	Chkd.	Appd.


<p>FAIRHURST</p> <p>1 Arngrove Court Barnack Road, Newcastle-upon-Tyne NE4 6DB Tel: 0191 221 0505 Fax: 0844 381 4412</p>	
---	---

Project Title:
SCRABSTER


Drawing Title:
LANDSCAPE BUFFER SECTIONS

Scale at A1: 1:100	Status: Preliminary
Drawn: SDR	Checked: SH
Date: 17/03/14	Approved: SWG
	Date: 24/03/14
	Date: 24/03/14


Drawing No.: 99770/8007 Revision: -

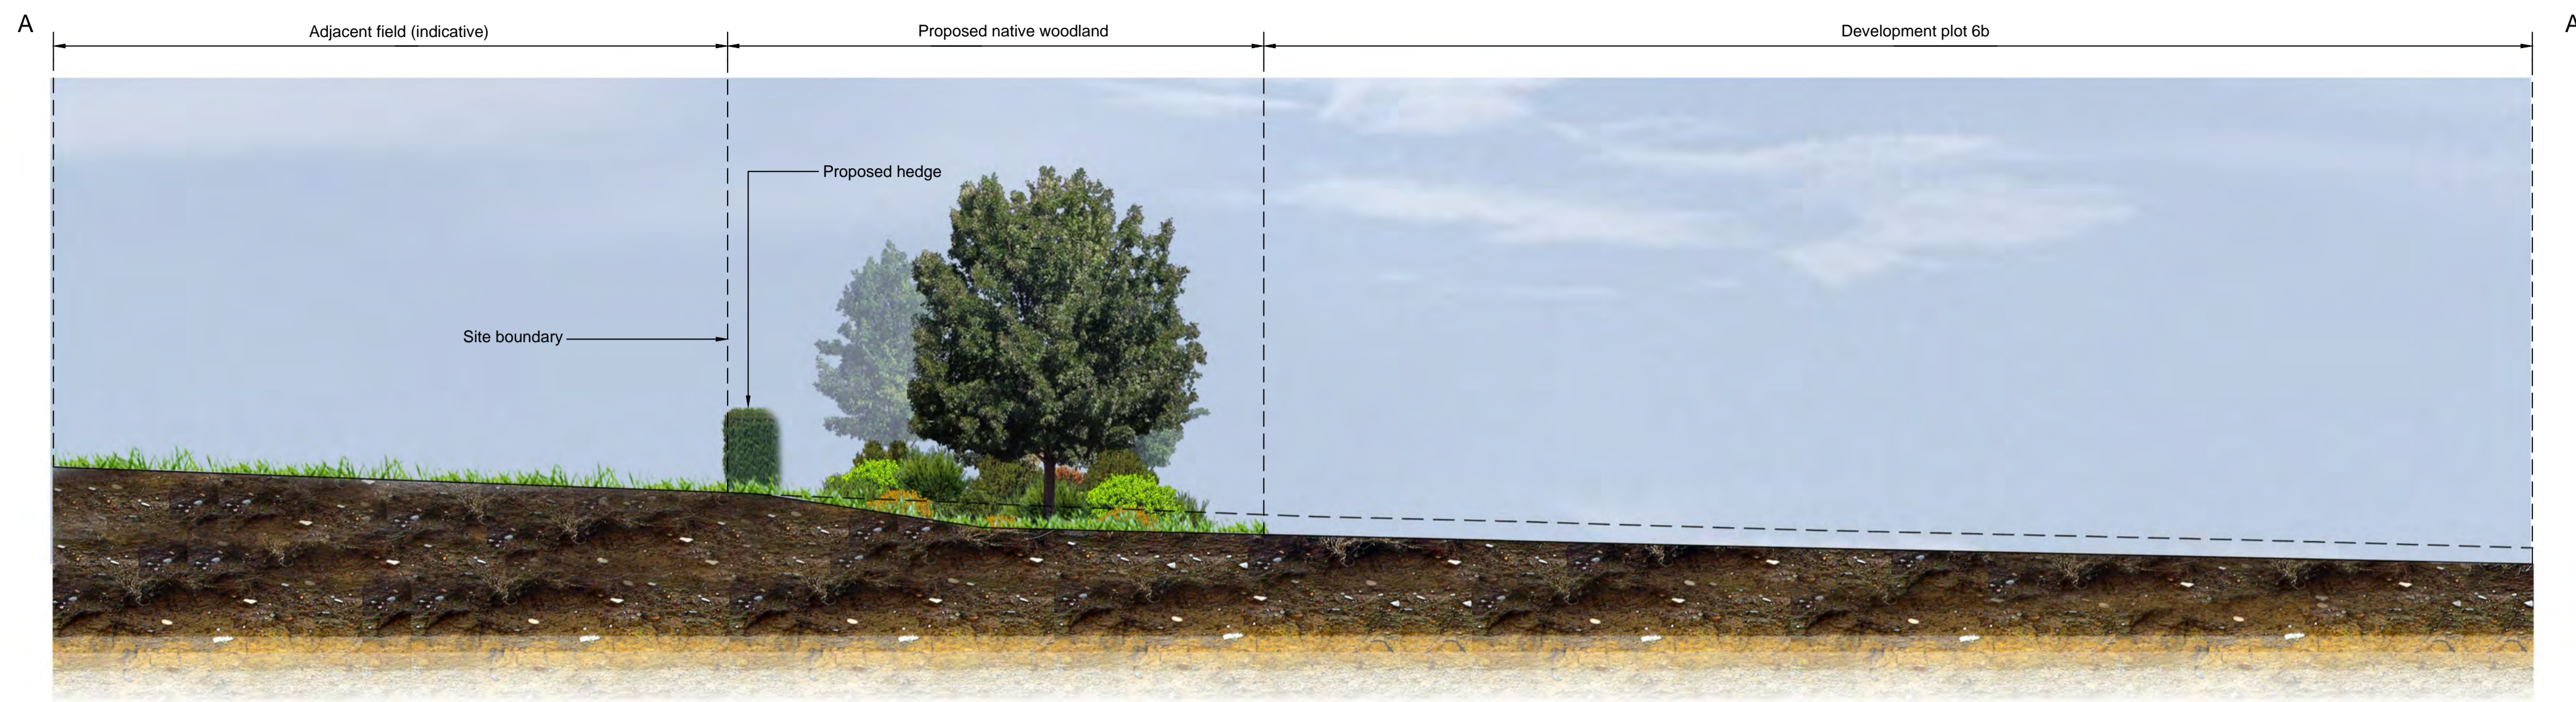

Section A-A'
Scale 1:100

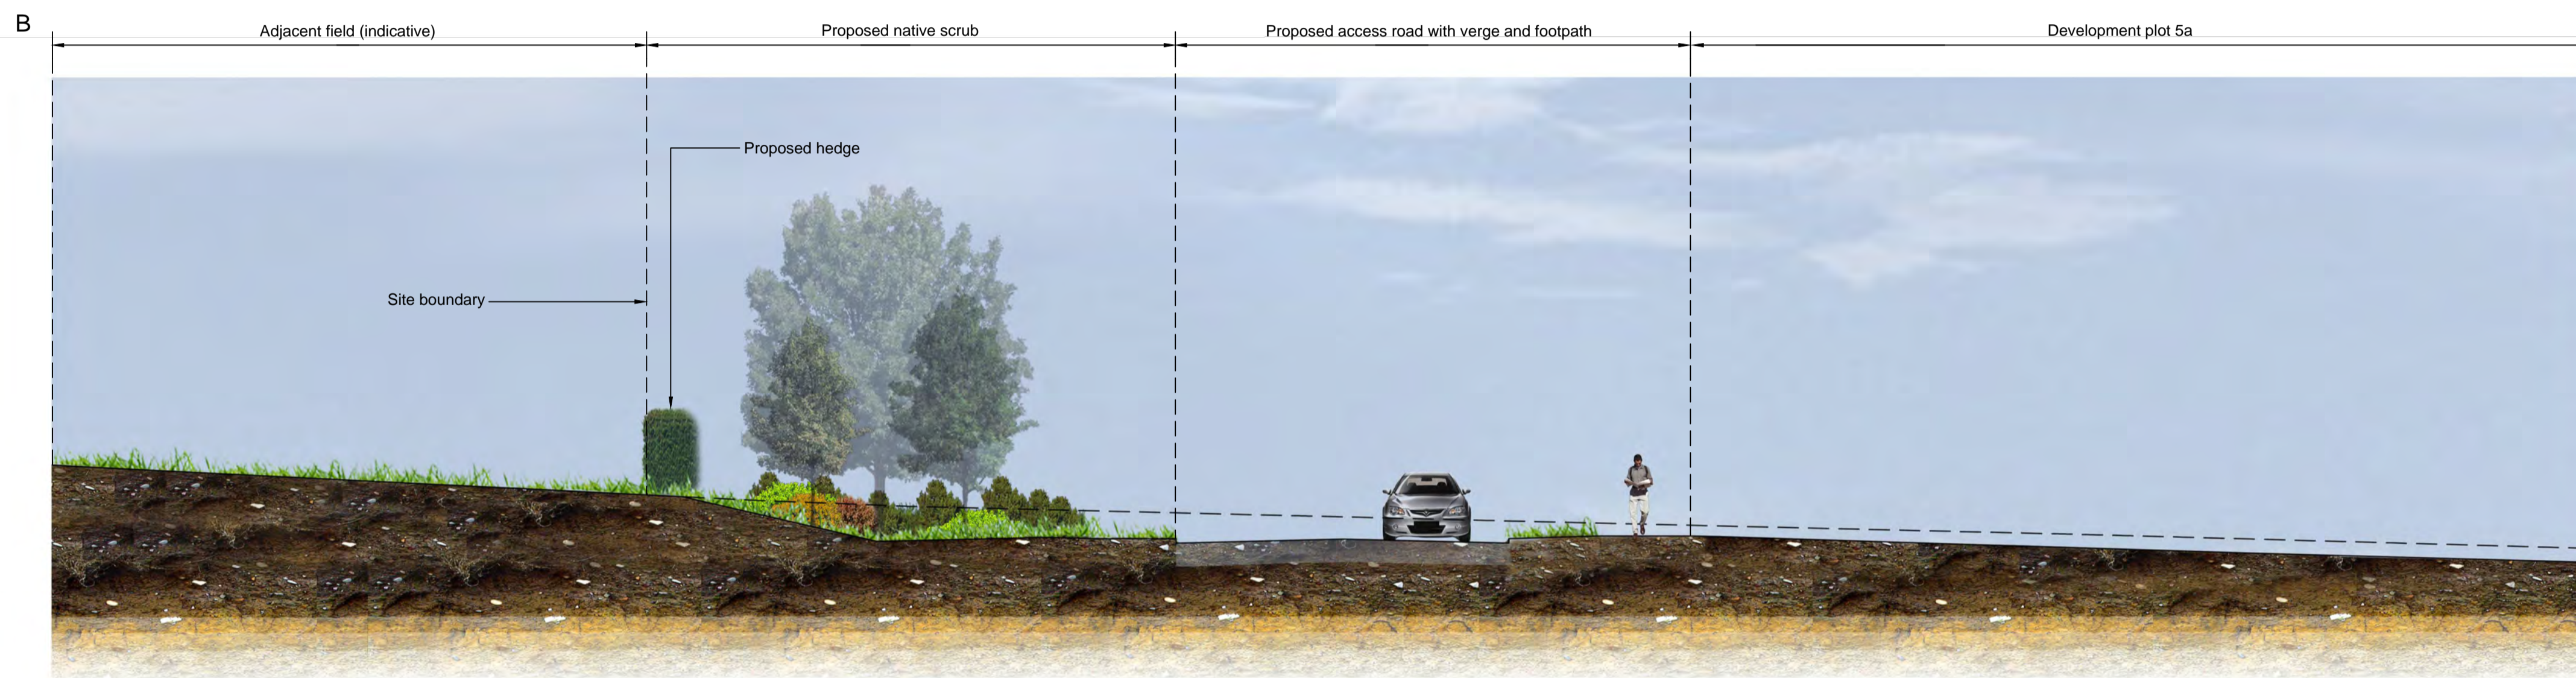

Section B-B'
Scale 1:100

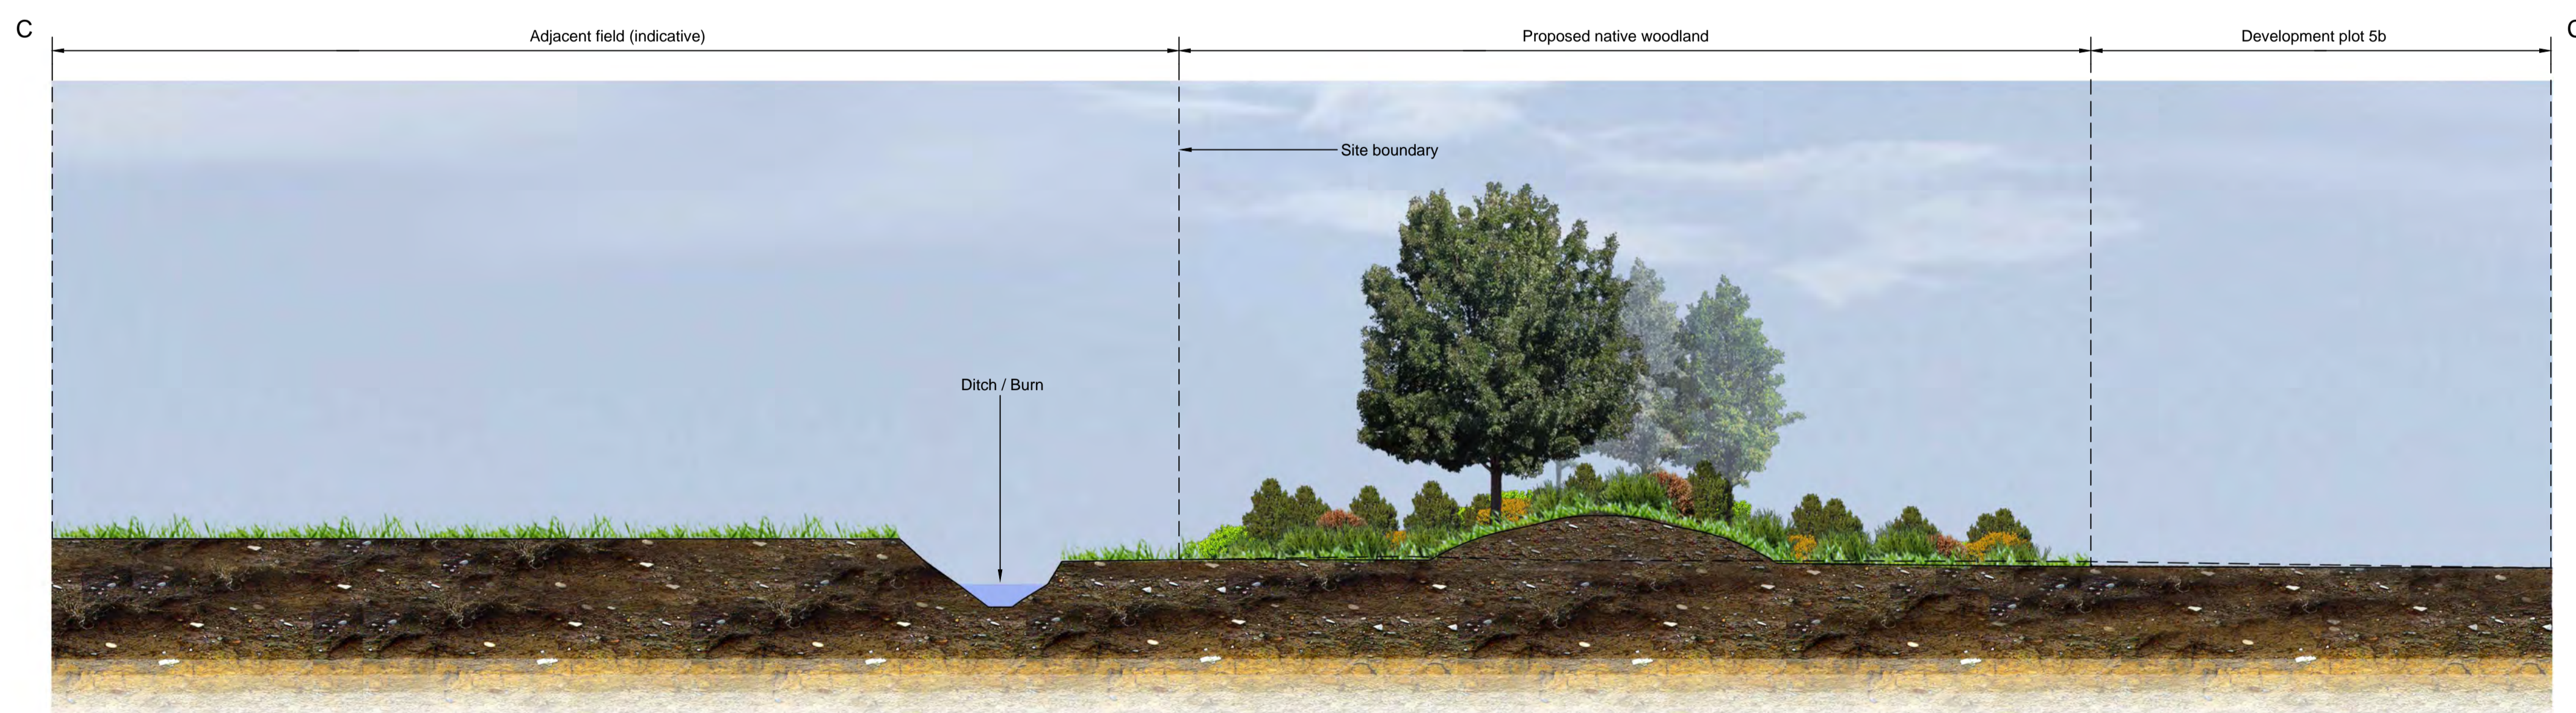

Section C-C'
Scale 1:100