

# **ITEM**

**14/01423/PIP**

**Erection of house, formation of access &  
installation of treatment tank.**


**At**

**Land 25M NE Of Parkside**


**Dunhallin**

**Waternish**


**Mrs Rena Mackinnon**

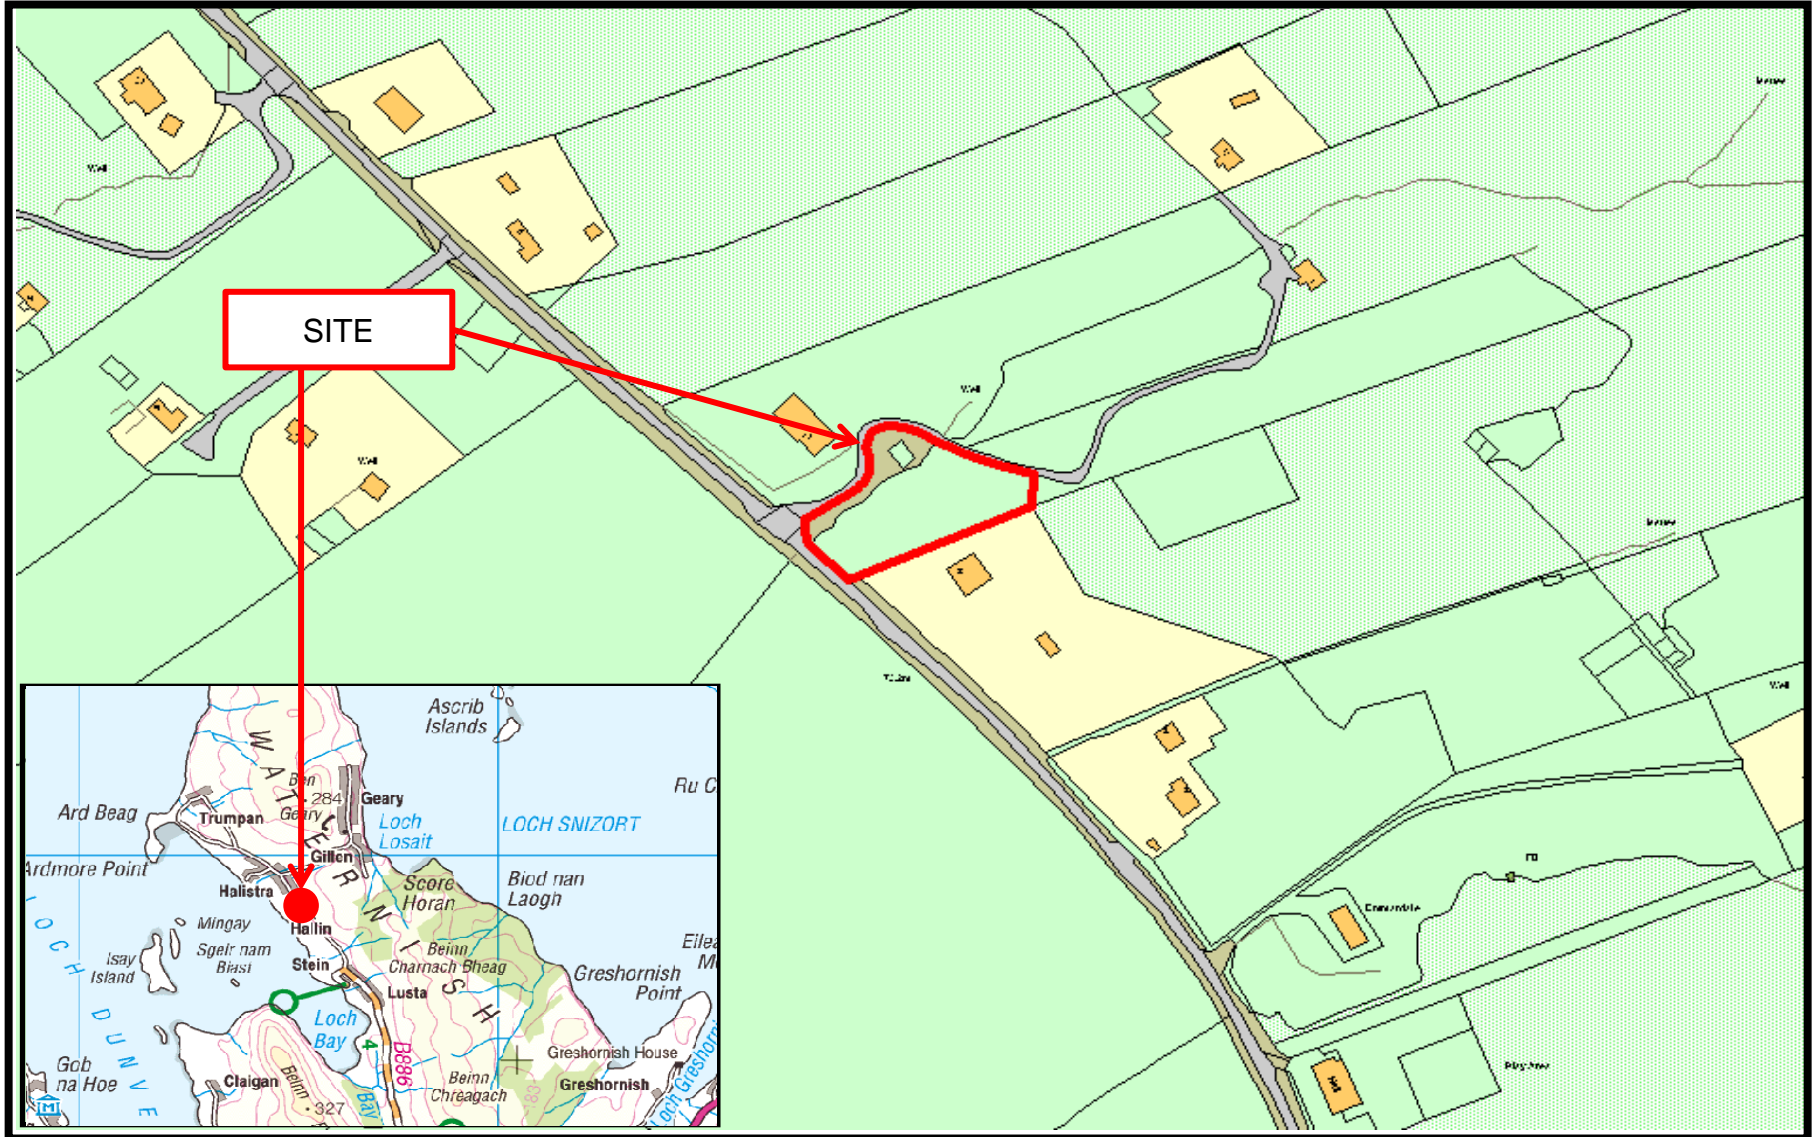


SITE

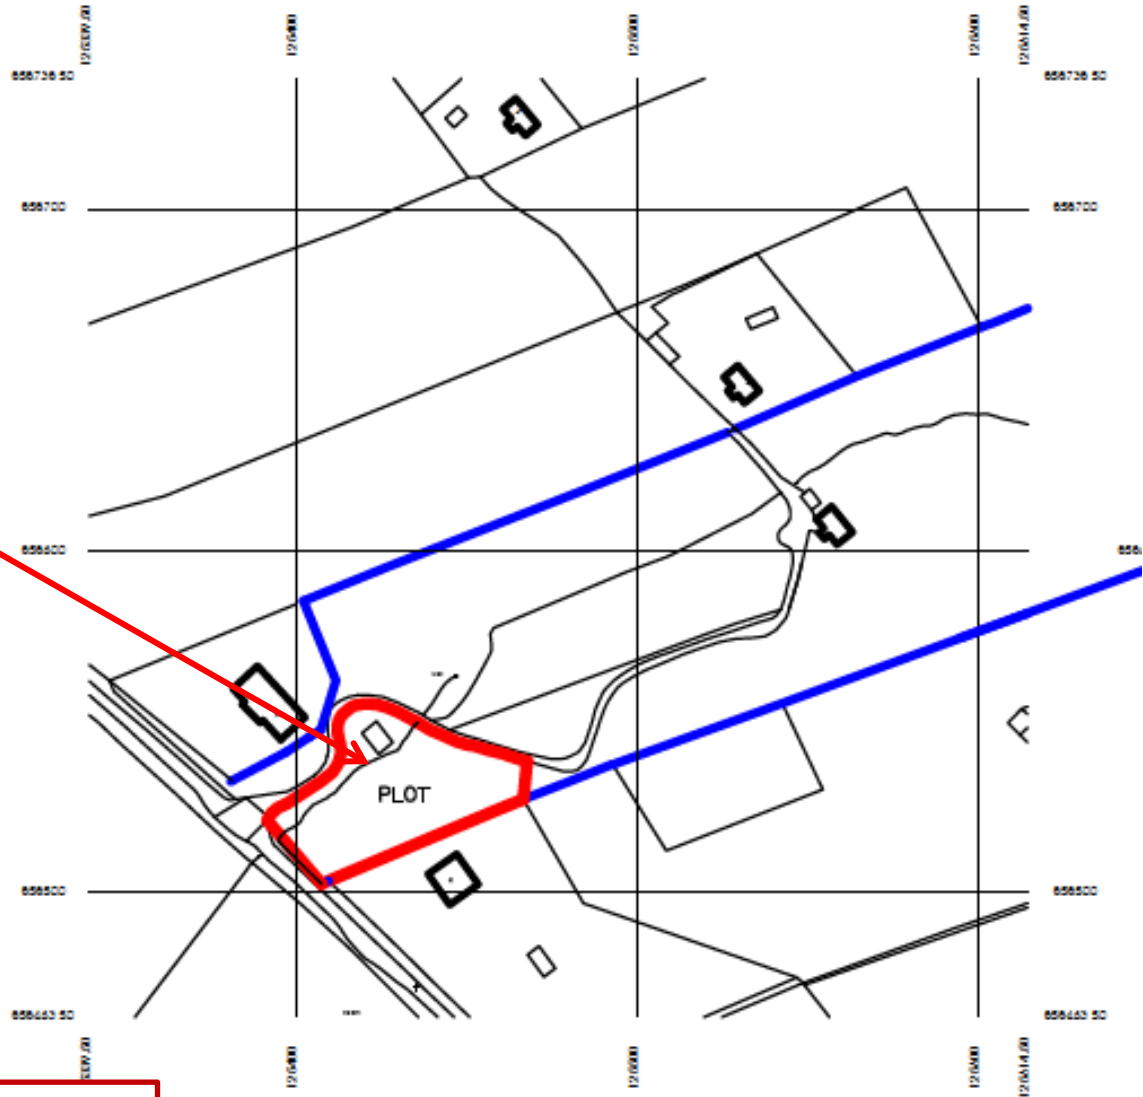

Plan 1 Location Plan

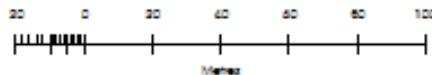


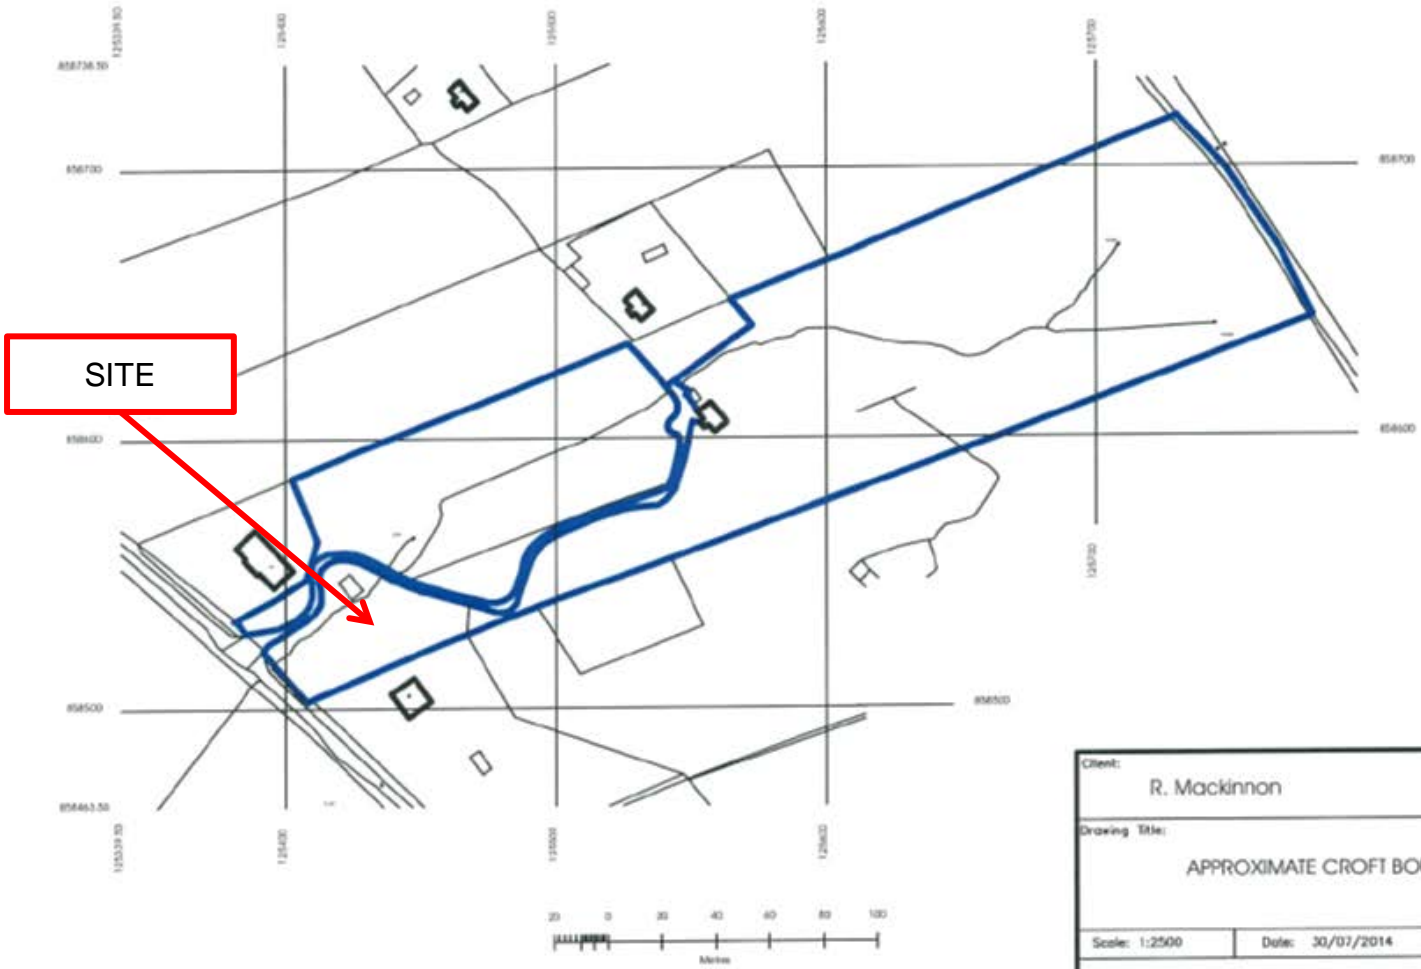


Plan 2 Croft Boundaries

Client: R. Mackinnon			
Drawing Title: APPROXIMATE CROFT BOUNDARIES			A4
Scale: 1:2500	Date: 30/07/2014	Rev: A	Drw.No.
<b>Skyedesigns</b> 3 Clochamish · Edinbane · Portree · Isle of Skye · IV51 9WY Tel : 01470 582 252 Mob : 07793917405 email: ben@skyedesign.co.uk			



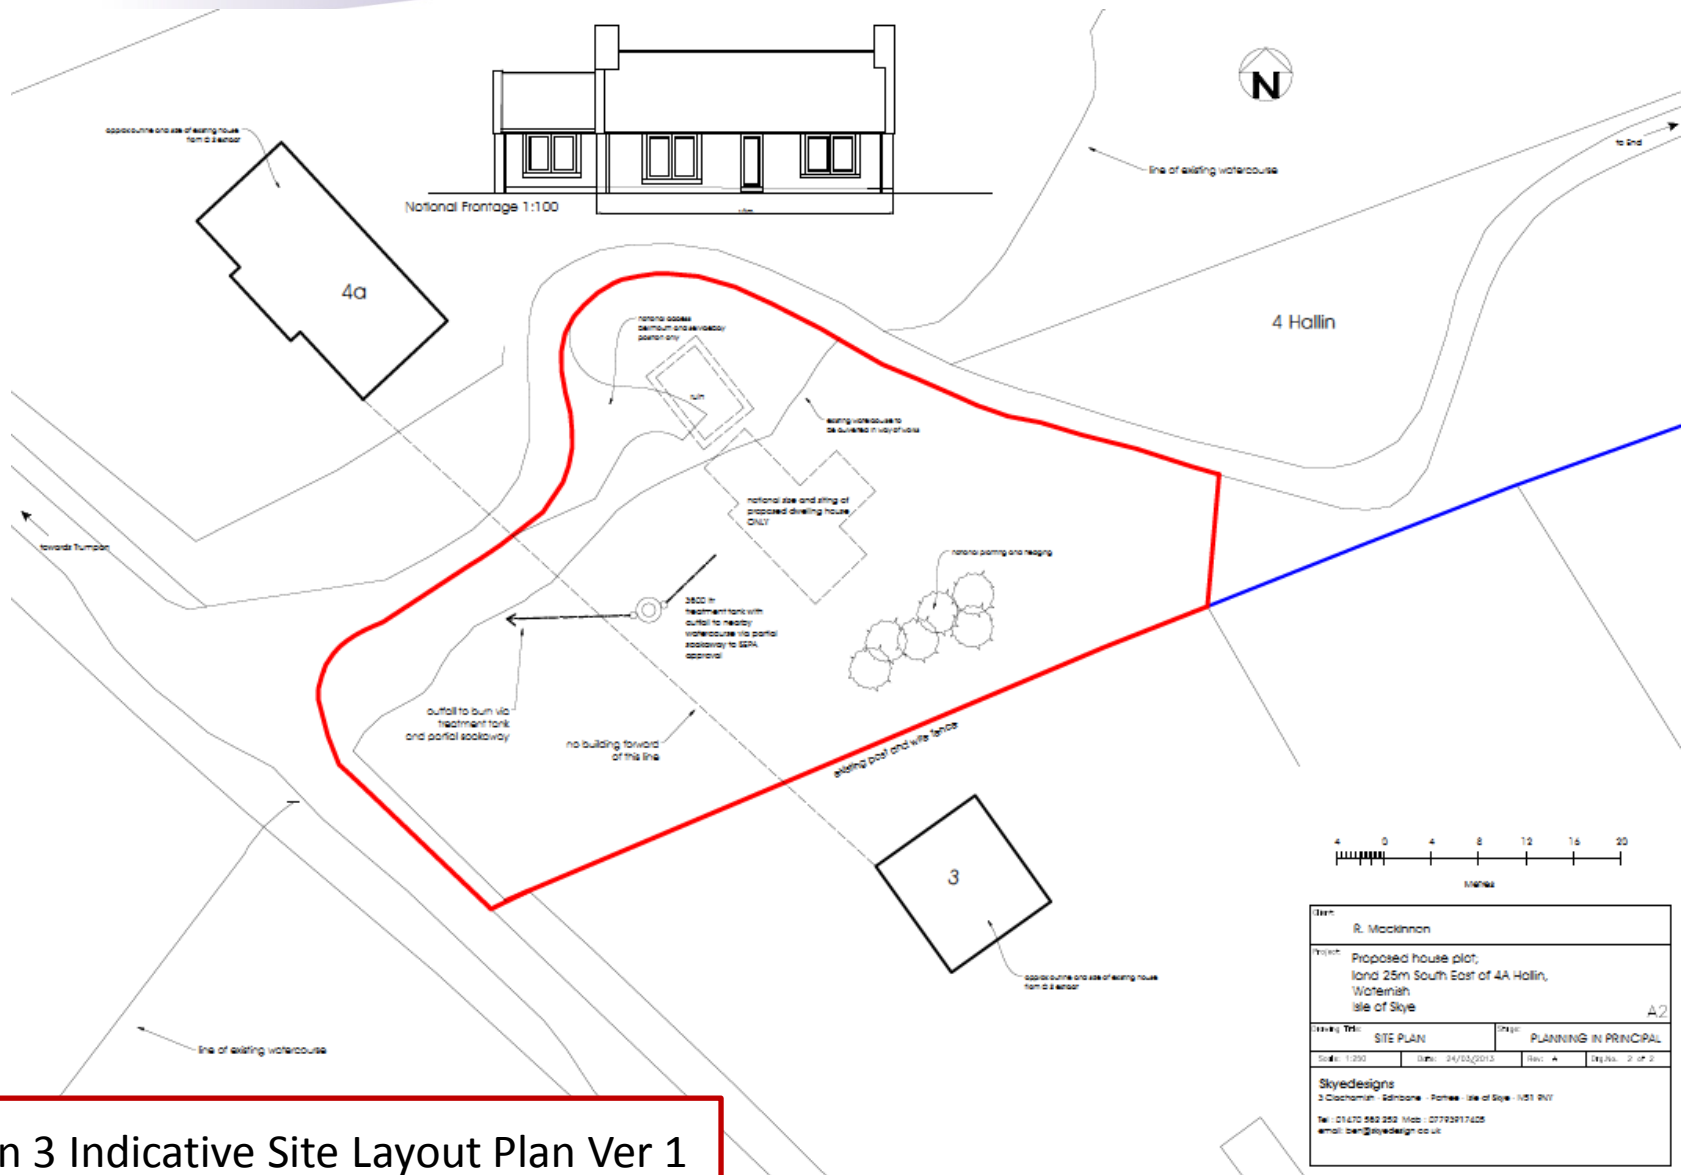

Plan 3 Indicative Site Layout Plan Ver 1

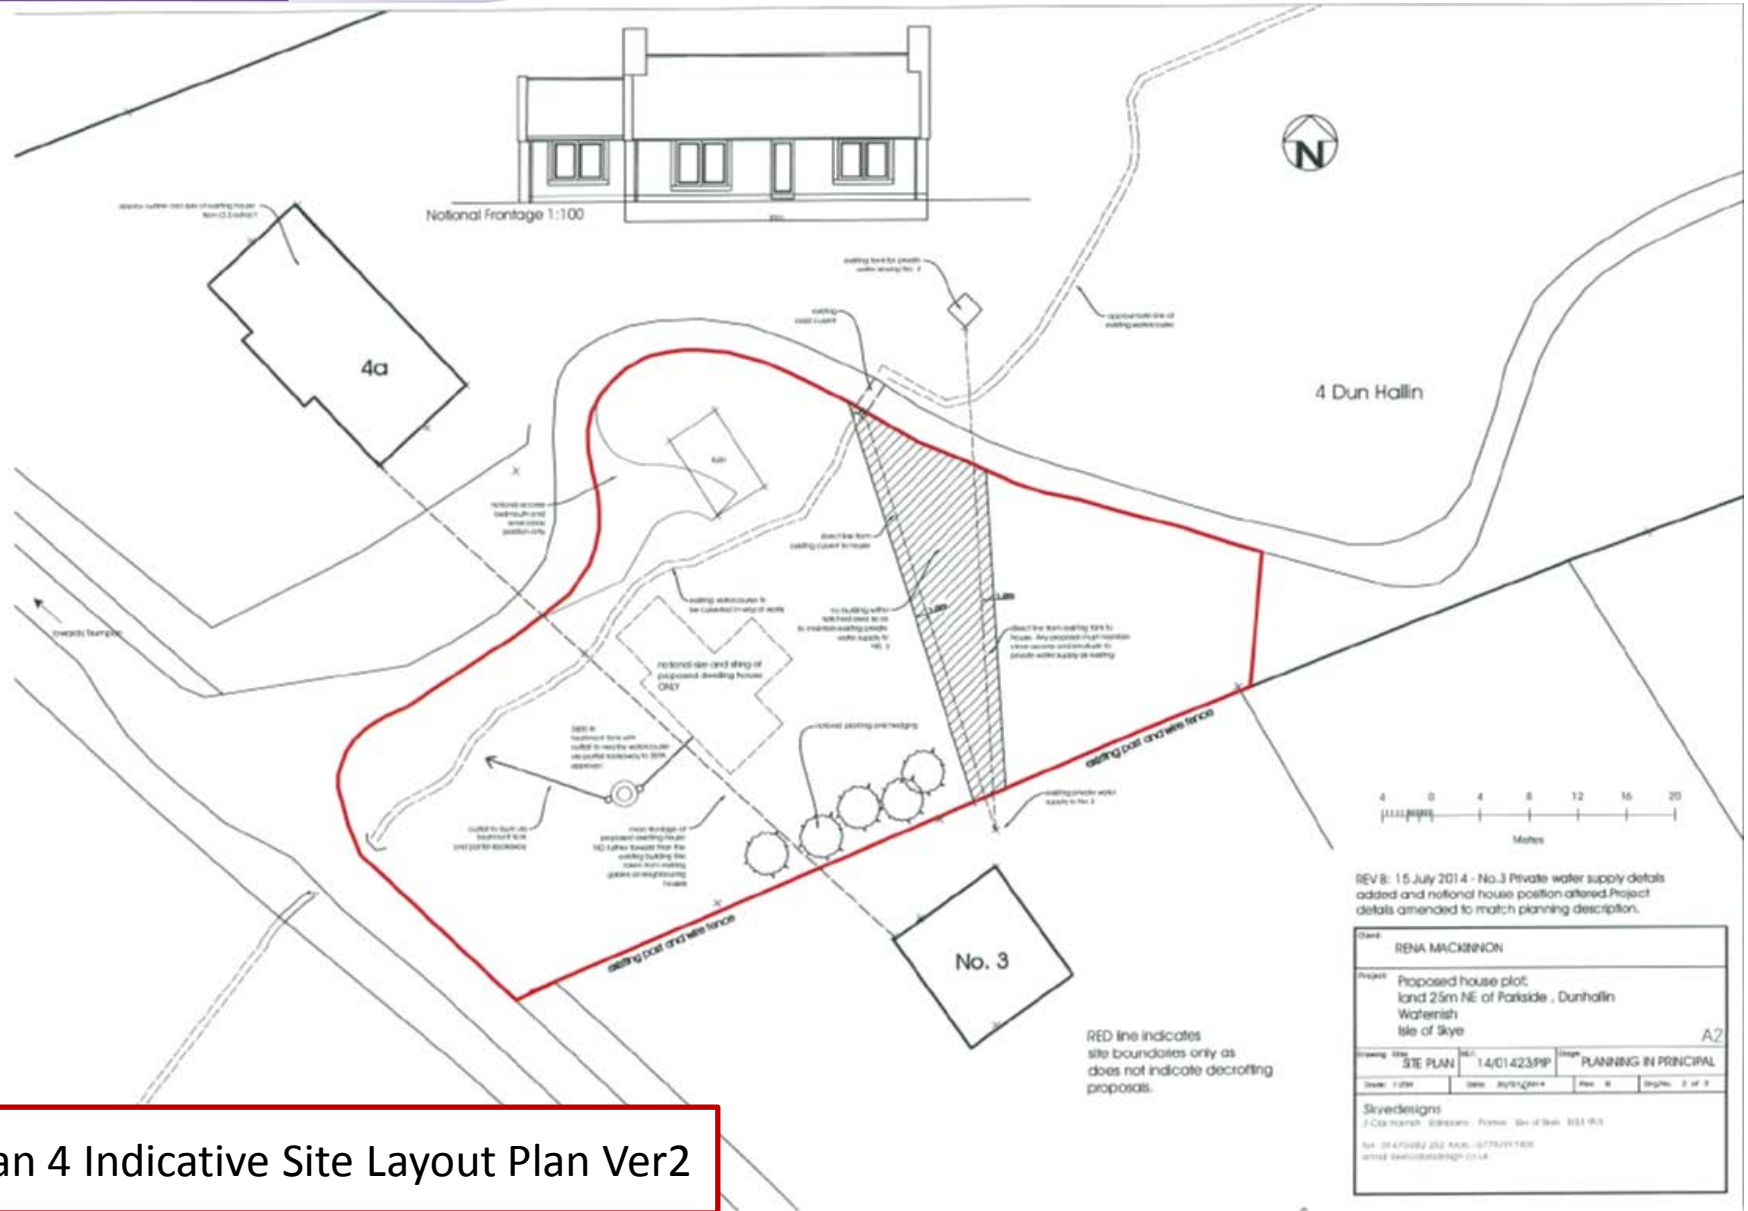

**Plan 4 Indicative Site Layout Plan Ver2**



Indicative  
House Position

Plan 5 View of Site from Public Road





Indicative  
House Position

Plan 6 View of Site from  
North





Indicative  
House Position

Plan 7 View of Site from South



Indicative  
House Position

Plan 7 View of Site from Croft