

- Key:**
- Site Location
 - Route sections within the Study Area (Public Roads)
 - - - Construction Access Route (Private Track Sections)
- AAFD** Annual Average Daily Flow (DfT 2013 or as indicated)
- %HGV** Proportion of total traffic made up by Heavy Goods Vehicles (DfT 2013 or as indicated)

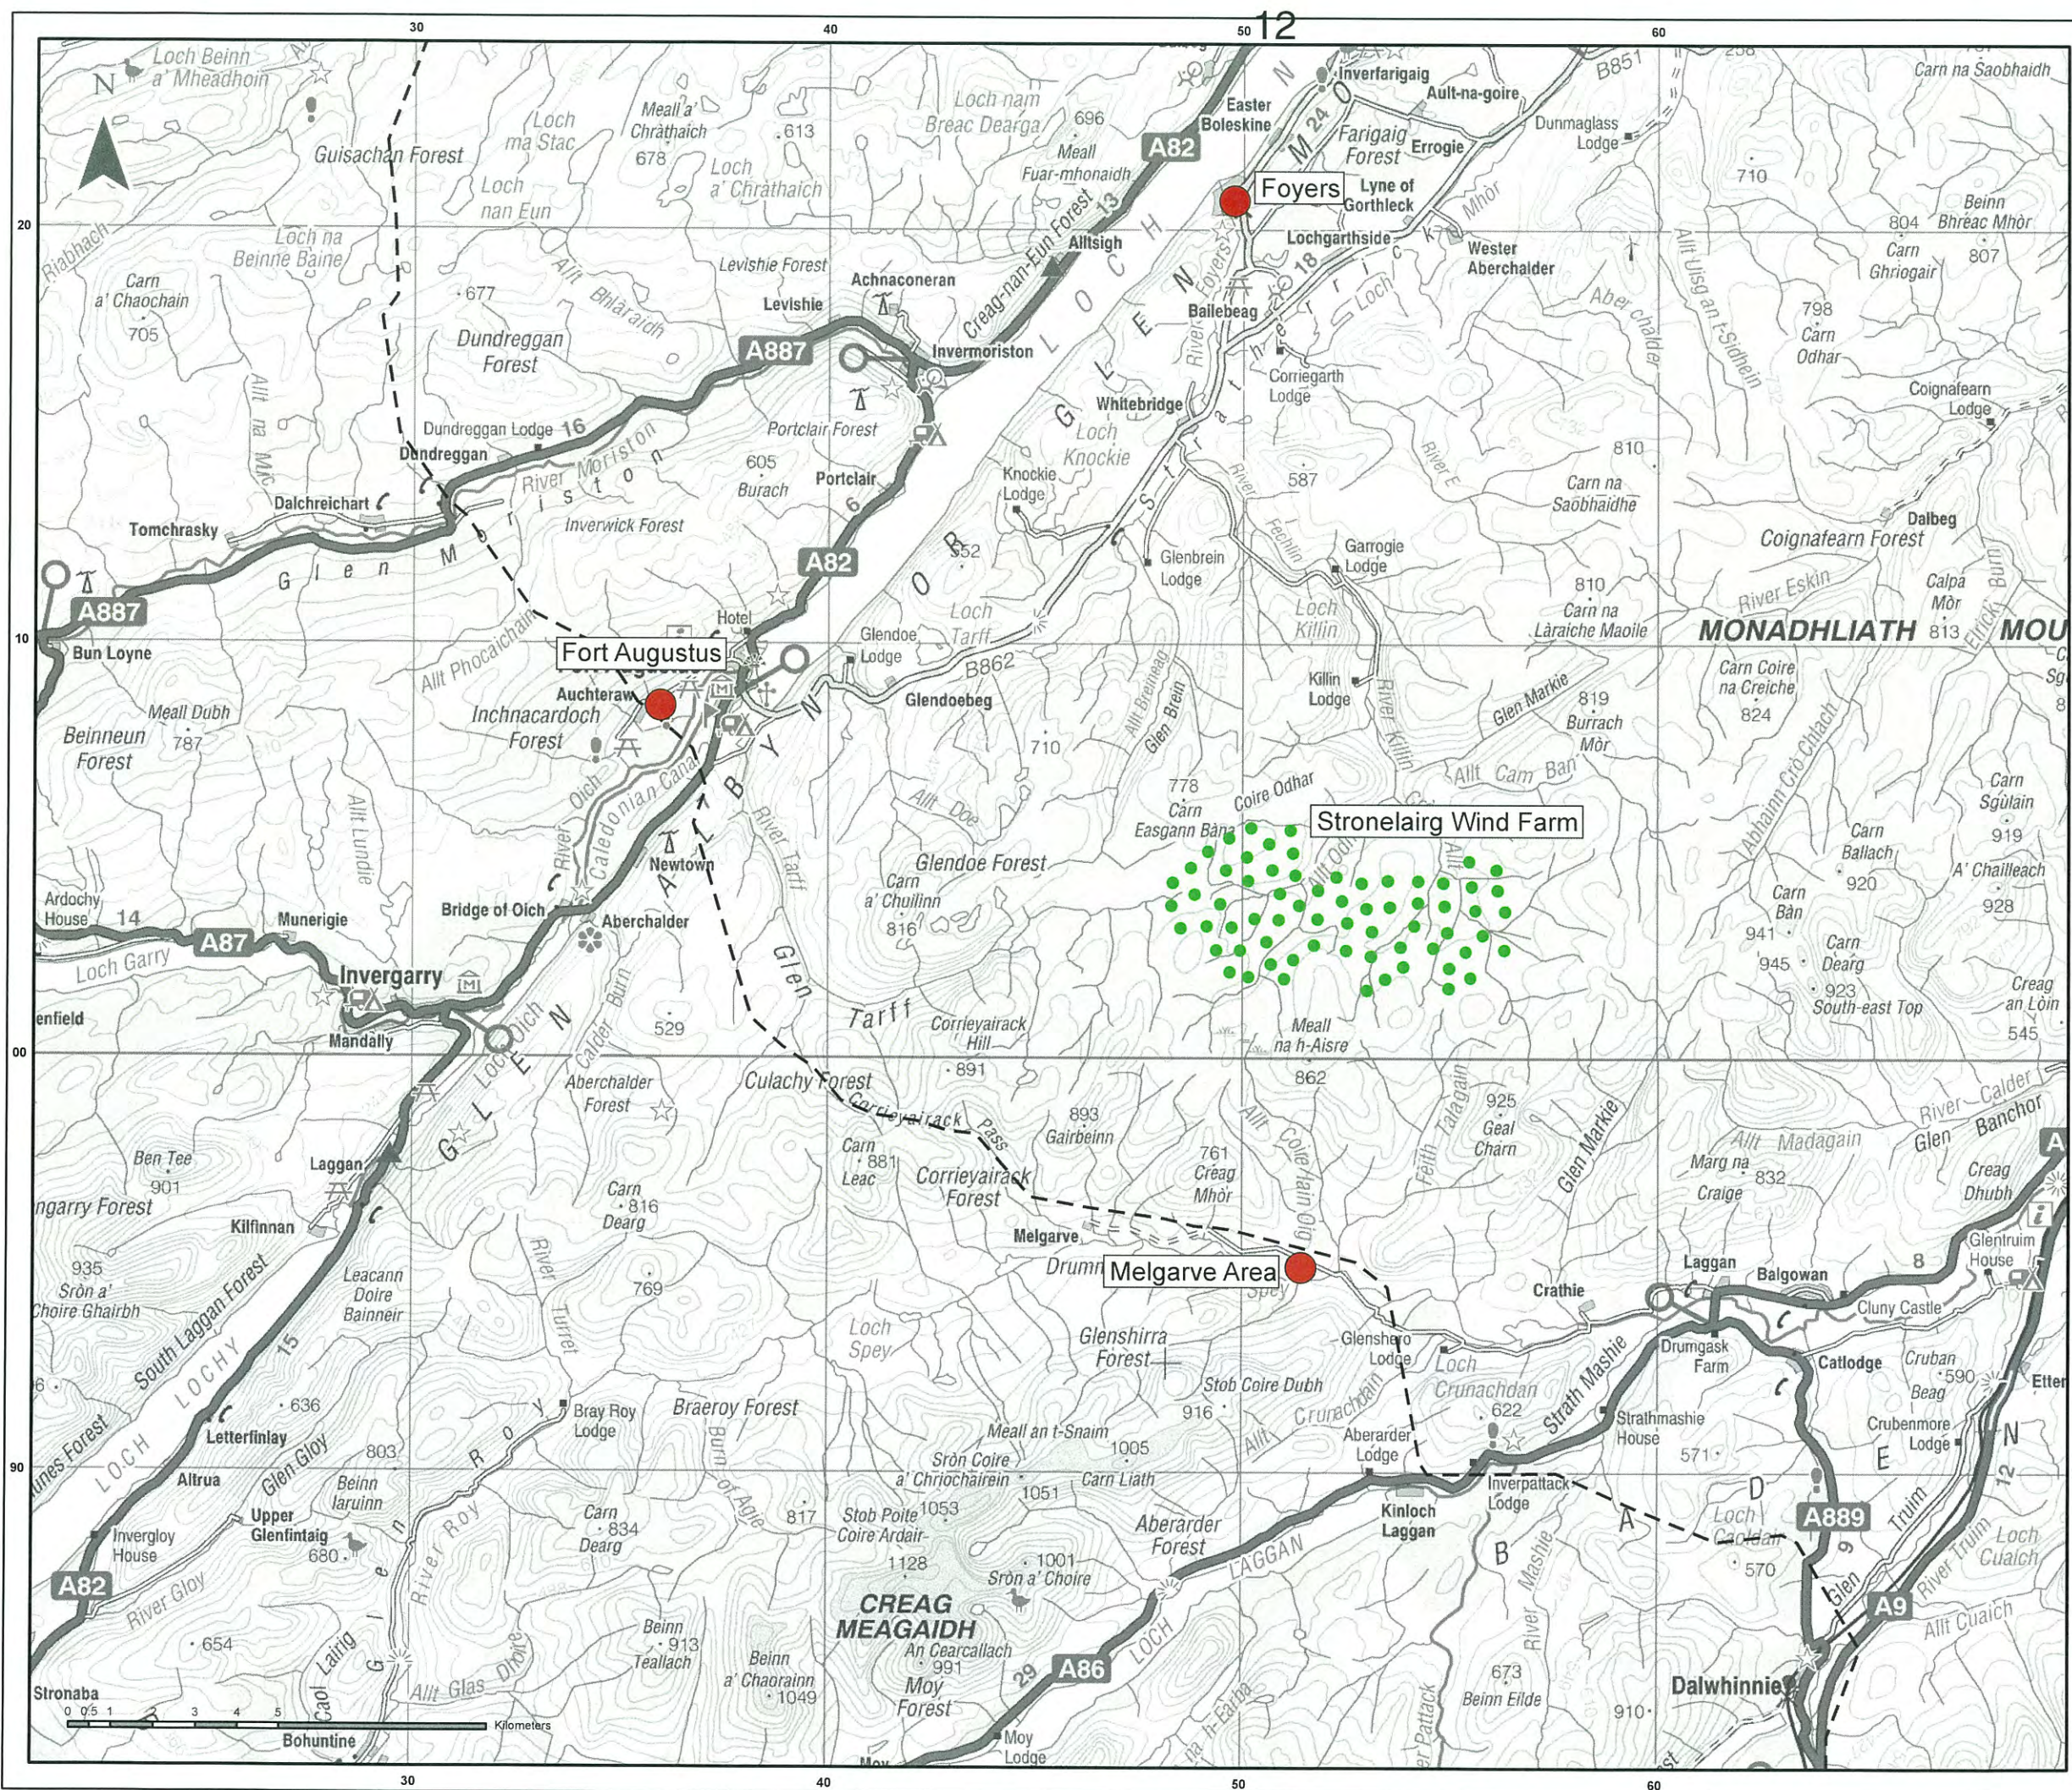
Item 7.1 – PLS/069/15
 15/02124/FUL and
 15/03166/S37
 Plan 1



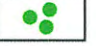
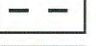

Reproduced by permission of Ordnance Survey on behalf of HMSO. Crown copyright and database right 2015 all rights reserved. Ordnance Survey License number EL273236.

Project No: LT000142 Scale @A3:
 Project No: MELGARVE 400-132KV SUBSTATION
 Title: Traffic and Transport Key Plan

Drawn: F. Jahnke Date: 07/05/2015
 Figure 11.1



Key

-  Wind Turbine (Stronelairg Wind Farm)
-  Beauty-Denny Overhead Line
-  Connection Options for Stronelairg Wind Farm

Item 7.1 – PLS/069/15
 15/02124/FUL and
 15/03166/S37
 Plan 2



Reproduced by permission of Ordnance Survey on behalf of HMSO.
 Crown copyright and database right 2015 all rights reserved.
 Ordnance Survey Licence number EL273236.

Project No: LT000142 Scale @ A3: 1:150,000

Project: MELGARVE SUBSTATION

Title: Network Connection Considerations

Drawn: BL/TW Date: 14/05/2015

Figure: 3.1