




LOCATION PLAN
SCALE 1:50,000

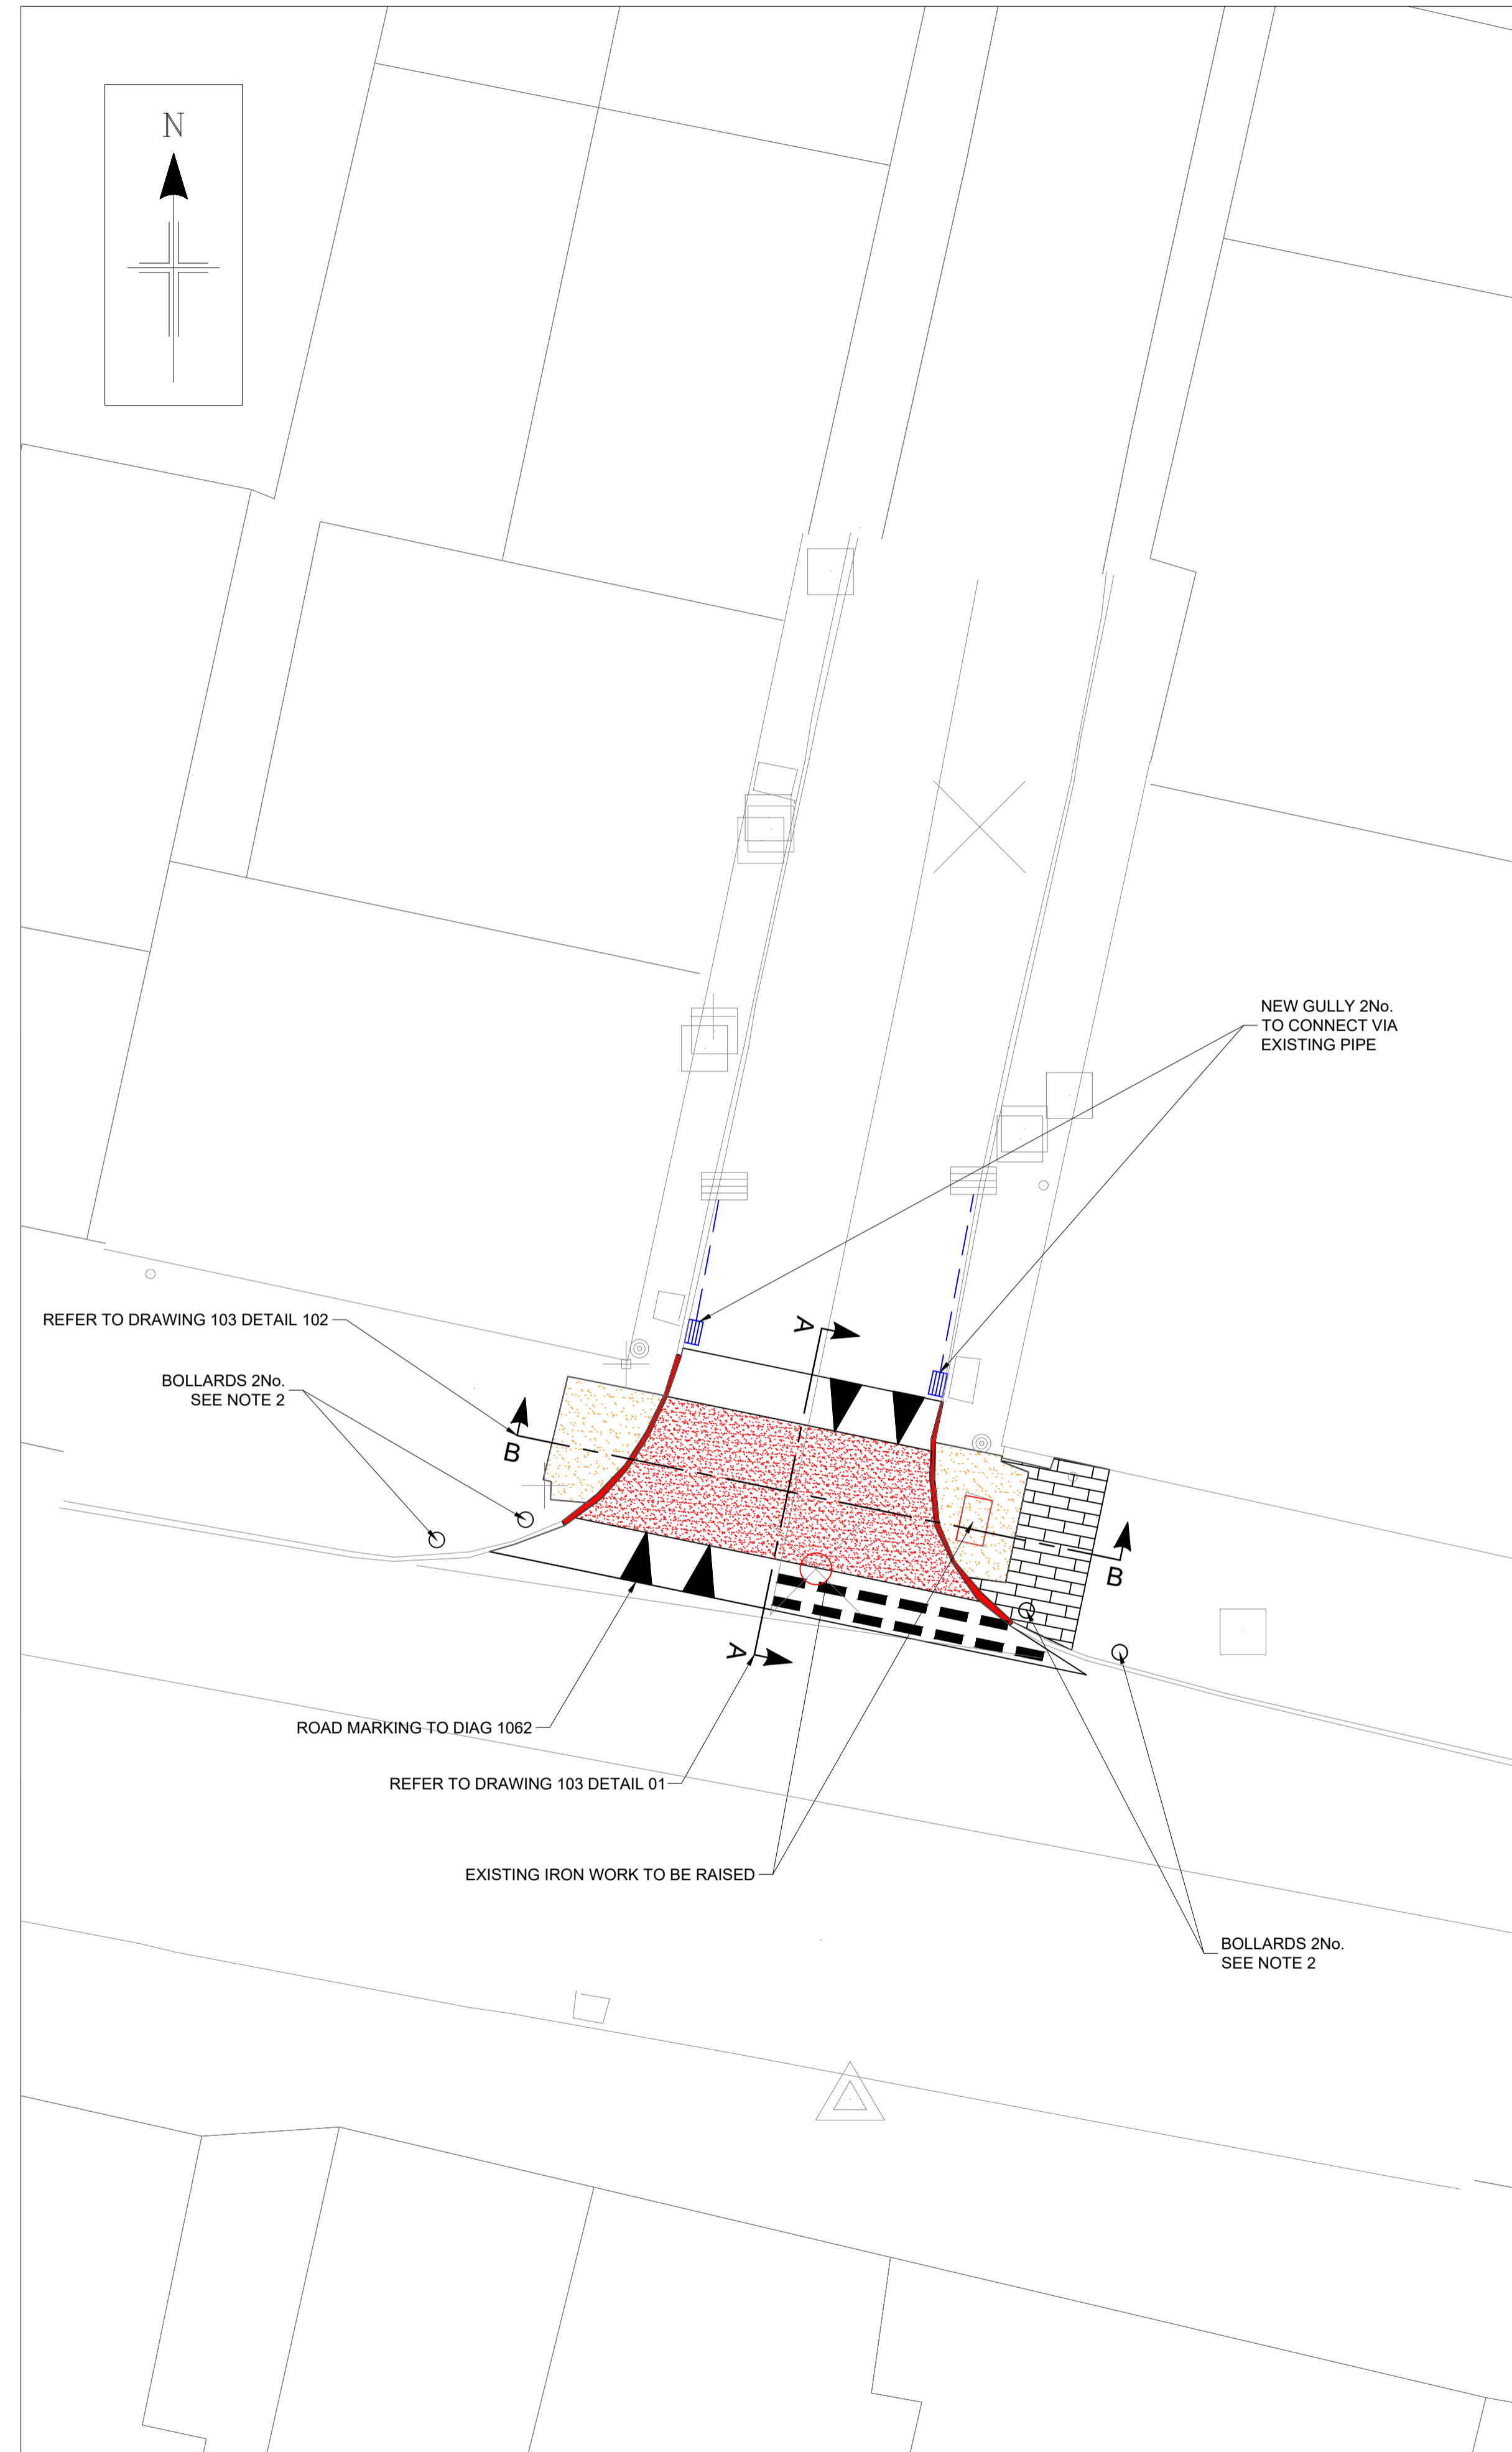

GENERAL LAYOUT
SCALE 1:500



DETAIL 01
SCALE 1:100

COPYRIGHT, DESIGNS and PATENTS ACT 1988:
THIS DRAWING MAY NOT BE REPRODUCED, COPIED OR USED IN ANY WAY WITHOUT THE WRITTEN PERMISSION OF THE DIRECTOR OF DEVELOPMENT AND INFRASTRUCTURE.
© THE HIGHLAND COUNCIL
© CROWN COPYRIGHT AND DATABASE RIGHTS 2019 OS 100023369. YOU ARE GRANTED A NON-EXCLUSIVE, ROYALTY FREE, REVOCABLE LICENCE SOLELY TO VIEW THE LICENSED DATA FOR NON-COMMERCIAL PURPOSES FOR THE PERIOD WHICH THE HIGHLAND COUNCIL MAKES IT AVAILABLE. YOU ARE NOT PERMITTED TO COPY, SUB-LICENSE, DISTRIBUTE, SELL OR OTHERWISE MAKE AVAILABLE THE LICENSED DATA TO THIRD PARTIES IN ANY FORM. THIRD PARTY RIGHTS TO ENFORCE THE TERMS OF THIS LICENCE SHALL BE RESERVED TO THE OS.

DO NOT SCALE FROM DRAWING.
ALL DIMENSIONS ARE IN mm UNLESS OTHERWISE STATED.

- NOTES**
- LEGEND**
 - EXISTING TK & BN KERBS TO BE REPLACED BY BN2
 - PROPOSED RAISED TABLE
 - TACTILE PAVEMENT TO BE RE-GRADED TO SUIT CROSSING LEVEL
 - PAVEMENT TO BE RE-GRADED TO SUIT CROSSING LEVEL
 - BOLLARDS TO MATCH EXISTING STYLE OF BOLLARD USED IN THE LOCAL AREA.

TK - TRANSITION KERB
HB2 - HALF BATTER KERB
BN2 - FULL HEIGHT BULL NOSE KERB

CONSULTATION ISSUE

01	CONSULTATION ISSUE	CF	BS	13/02/20
REV	REVISION DETAILS	DRAWN BY	CHECK BY	DATE



PROJECT DESIGN UNIT
COUNCIL BUILDINGS
HIGH STREET
DINGWALL IV15 9QN

PHONE: 01349 868800
E-MAIL: PDU.DT2@highland.gov.uk

PROJECT
CYCLING, WALKING AND SAFER STREETS AT BRIDGEND PRIMARY SCHOOL

TITLE
CONSTRUCTION OF RAISED TABLE

SCALE	AS SHOWN	ORIGINAL SIZE	A1 (594 x 841)
DRAWN	CF	DATE	26/09/19
CHECKED	BS	DATE	13/02/20

PROJECT No.	YCHMS3048	
DRAWING No.	101	REVISION 01

T:\001_Design Team\2003_Small_Schemes_Projects\HAS3001 Safer Routes To School\2020 - 2021 Schemes\Bridgend Primary - YCHMS3048\2 DRAWINGS\CAD\Live\BRIDGEND_LIVE_01.dwg 19/02/2020 User:1295