


Notes

© Crown copyright and database rights 2021 OS 100023369. You are granted a non-exclusive, royalty free, revocable licence solely to view the Licensed Data for non-commercial purposes for the period during which The Highland Council makes it available. You are not permitted to copy, sub-licence, distribute, sell or otherwise make available the Licensed Data to third parties in any form. Third party rights to enforce the terms of this licence shall be reserved to OS.

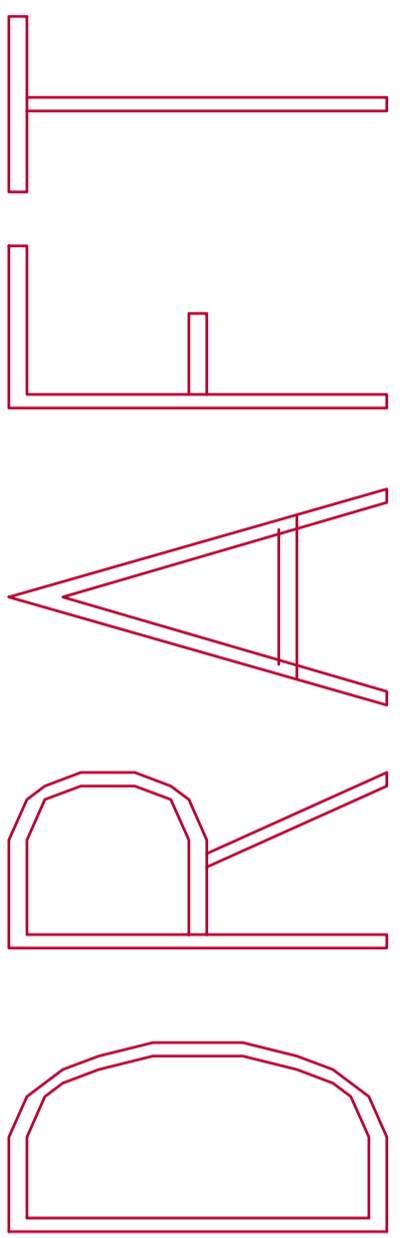

Signal crossing positions changed and new traffic signal layouts added. Additional notes added.	AM	XX	04/10/23	B
Cross-sections added and moved position of automatic bollards.	AM	BK	21/06/23	A
Revision Details	Drawn By	Check By	Check Date	Surf

The Highland Council
Comhairle na Gàidhealtachd

INFRASTRUCTURE, ENVIRONMENT & ECONOMY
 PROJECT DESIGN UNIT
 Drummuie
 Golspie
 KW10 6TA

Phone : 01408 635313
 E-mail : garry.smith@highland.gov.uk


Project
Wick Street Design

Title
Bridge Street/High Street General Layout

Scale
1:200 (@ A1)

Drawn	AM	Date	24/05/22
Checked	CS	Date	27/02/23

Project No.	YEHAS6141
Drawing No.	PD_002
Rev.	B

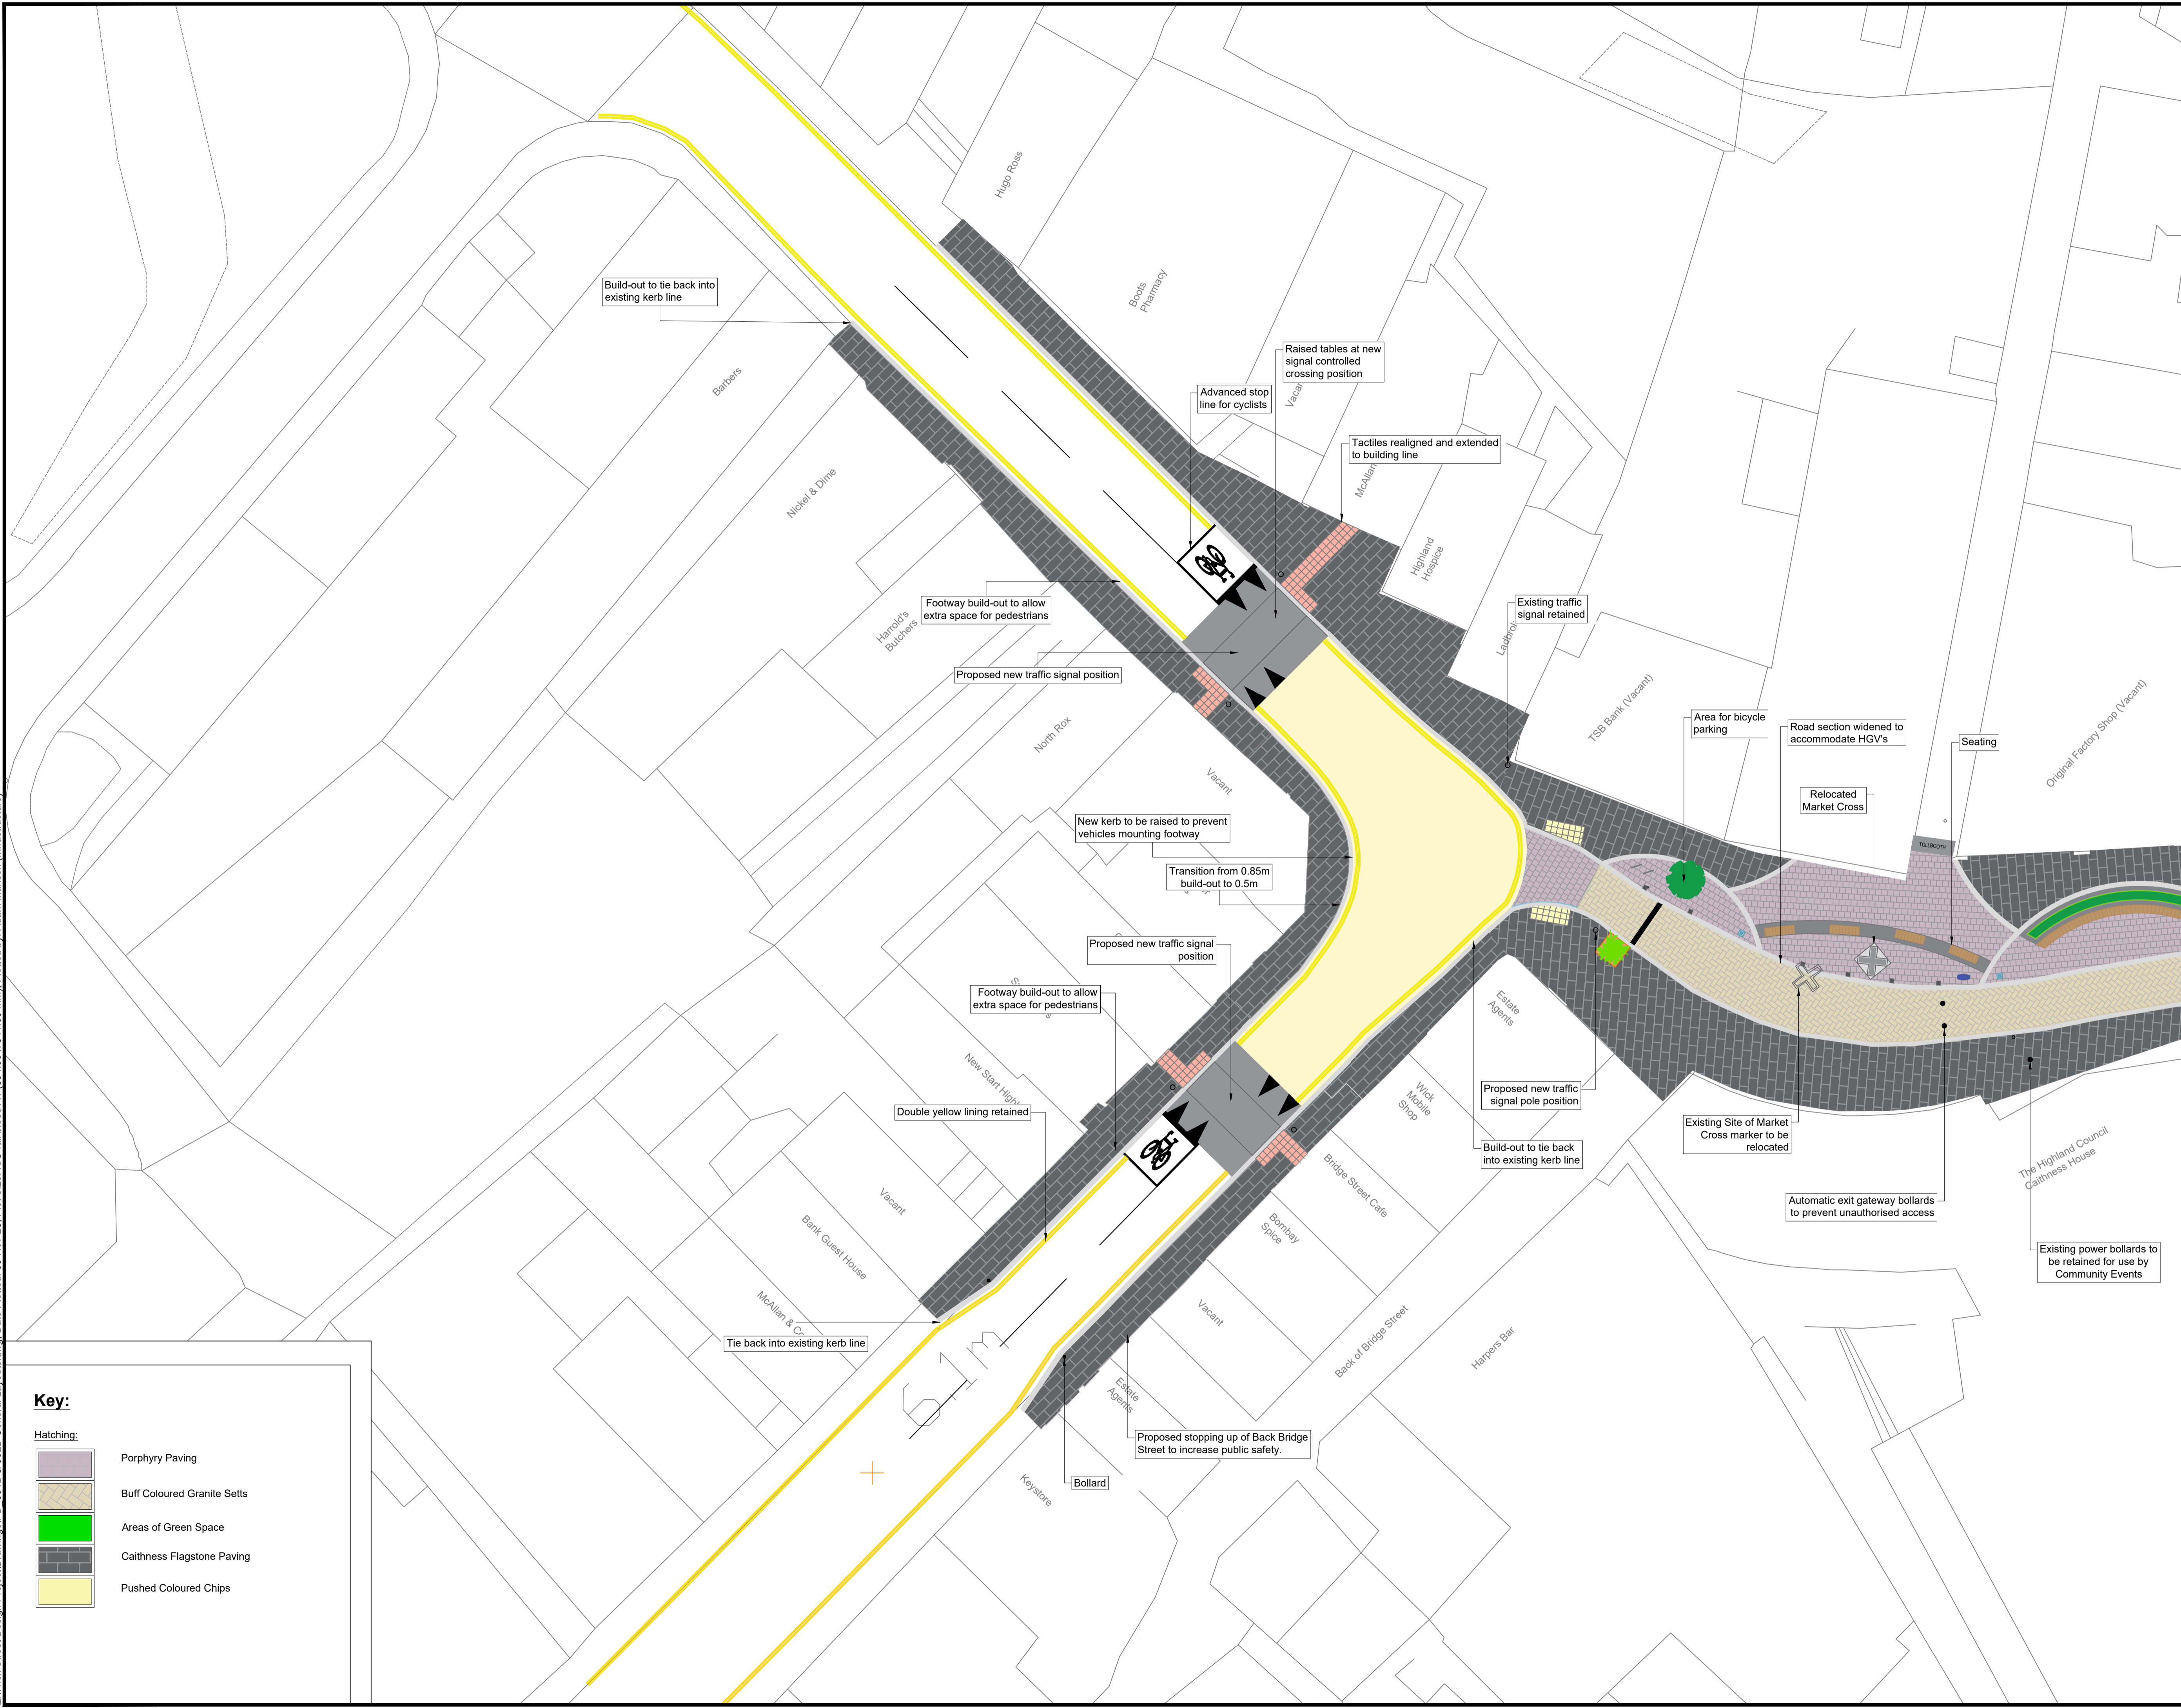

Key:

Hatching:

- Porphyry Paving
- Buff Coloured Granite Setts
- Areas of Green Space
- Caithness Flagstone Paving
- Pushed Coloured Chips

Z:\Wick Street Design\ProjectDrawings\PD_001B & 002B\General Layouts.dwg; Date Plotted: 06-Nov-23; Plot Size: ISO full bleed A1 (594.00 x 841.00 MM); Plotted by: Adam Manson (Infrastructure)