

Classroom Block Plan
1:200

By Department Legend

- 01 - Teaching
- 02 - Hall
- 03 - Staff
- 04 - Kitchen / Dining
- 05 - ASN
- 06 - Nursery
- 07 - Library
- 08 - Circulation



Axonometric - Classroom Highlight
1:200



Axonometric - Classroom Block
1:100



Staff Block Plan
1:200

By Department Legend


- 01 - Teaching
- 02 - Hall
- 03 - Staff
- 04 - Kitchen / Dining
- 05 - ASN
- 06 - Nursery
- 07 - Library
- 08 - Circulation



Axonometric - Staff Highlight
1:200



Axonometric - Staff Block
1:100

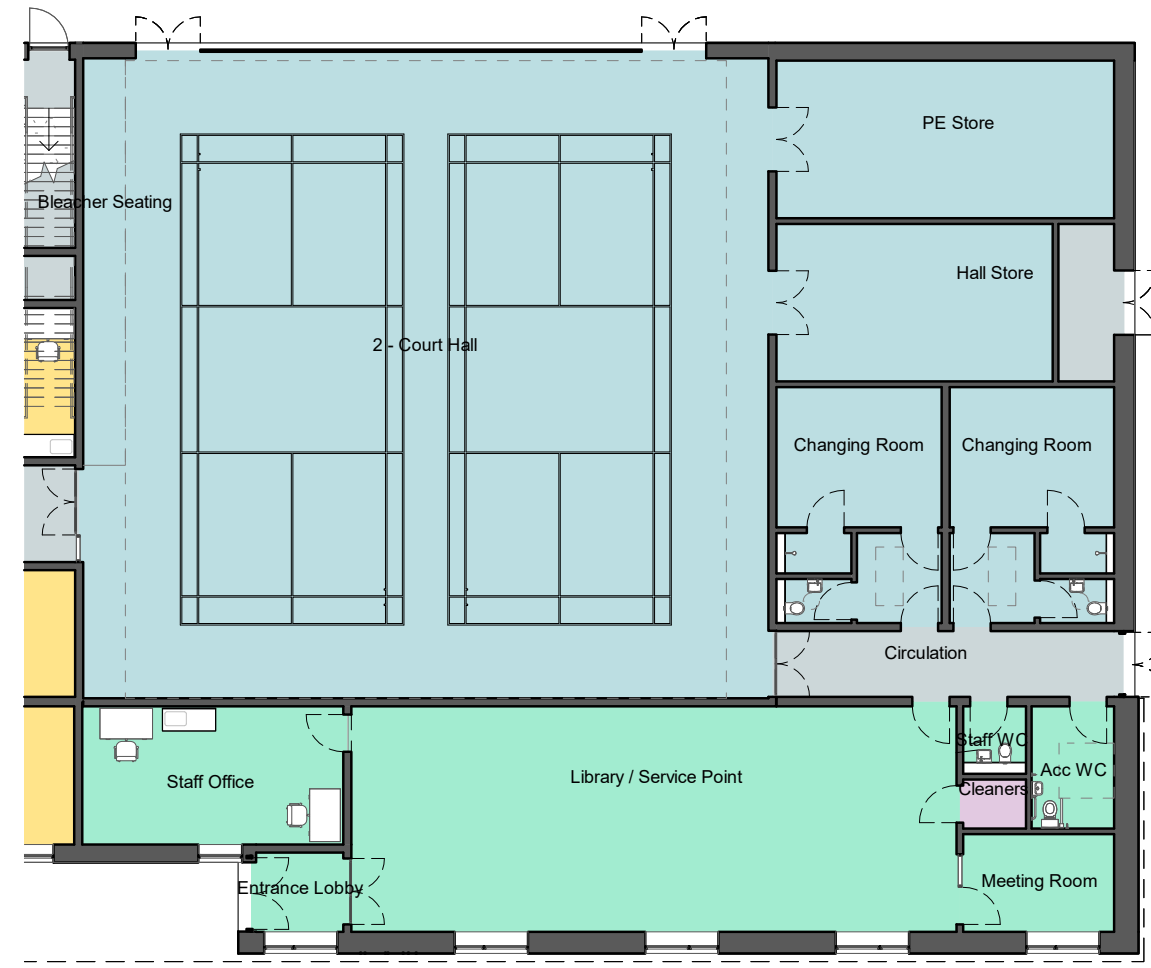


Community Block Plan
1:200

By Department Legend

- 01 - Teaching
- 02 - Hall
- 03 - Staff
- 04 - Kitchen / Dining
- 05 - ASN
- 06 - Nursery
- 07 - Library
- 08 - Circulation



Axonometric - Community Highlight
1:200

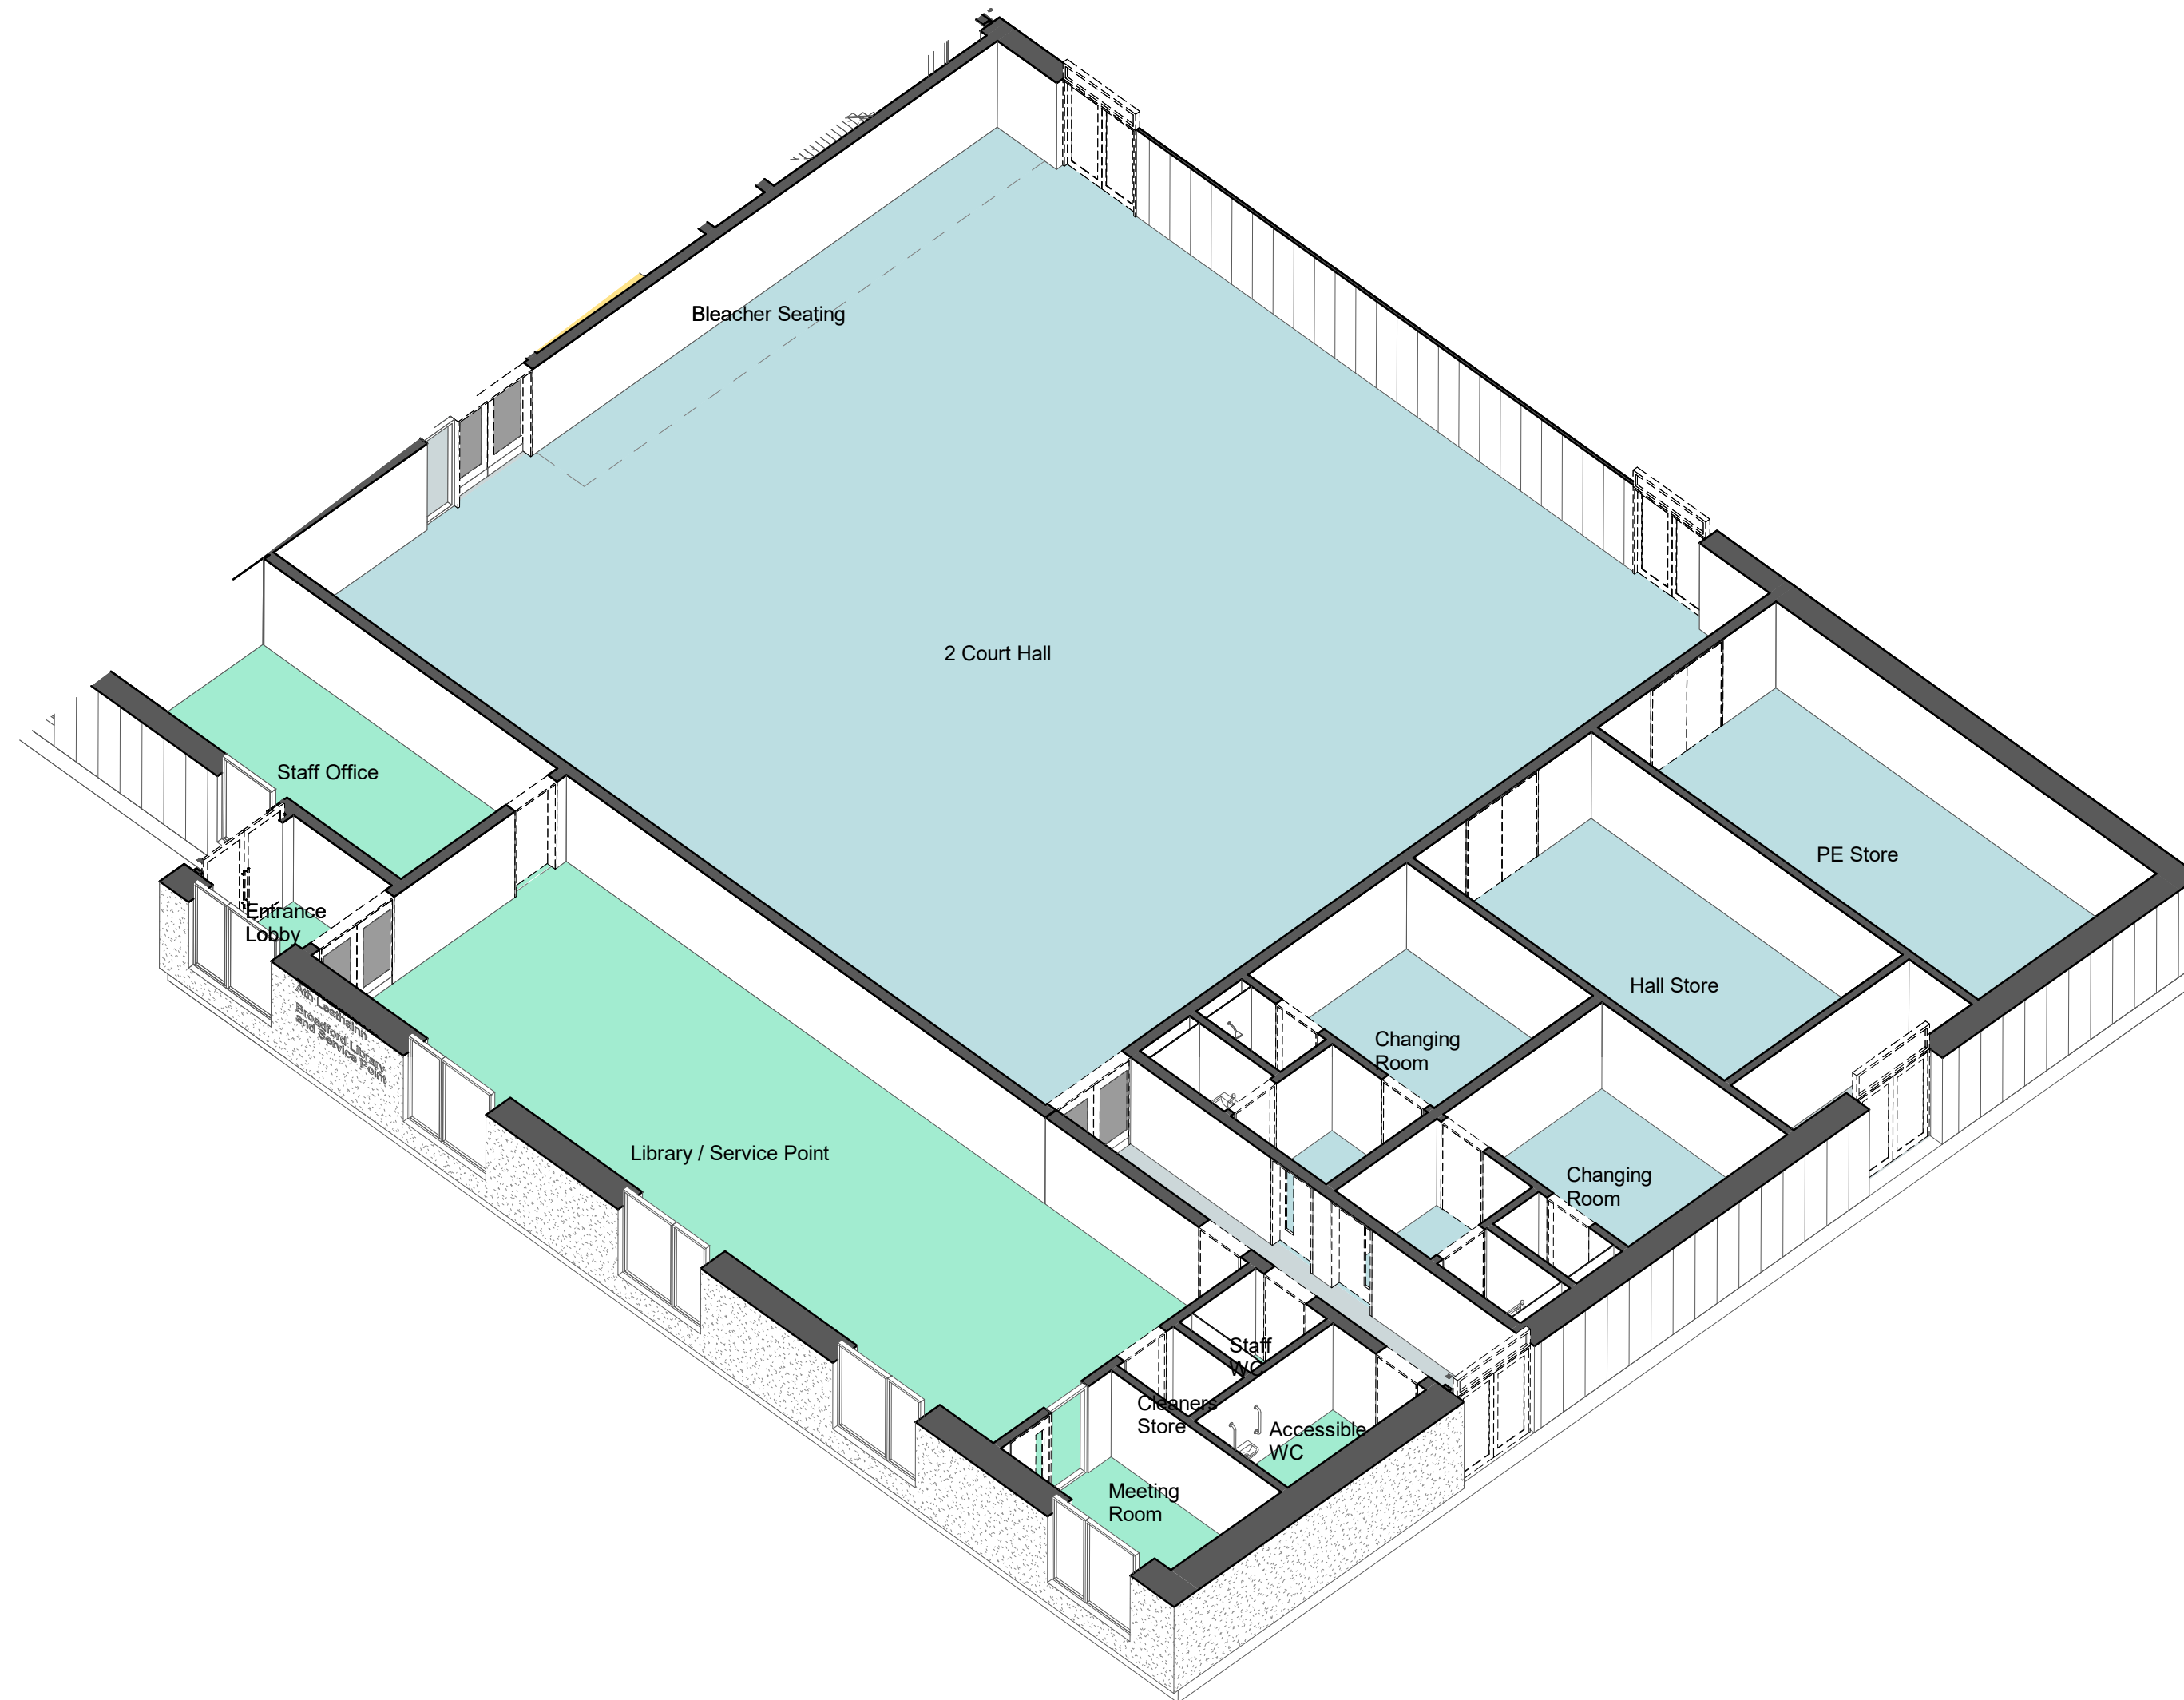

Axonometric - Community Block
1:100



Nursery Block Plan
1:200

By Department Legend

- 01 - Teaching
- 02 - Hall
- 03 - Staff
- 04 - Kitchen / Dining
- 05 - ASN
- 06 - Nursery
- 07 - Library
- 08 - Circulation



Axonometric - Nursery Highlight
1:200



Axonometric - Nursery Block
1:100