






LOCATION PLAN
SCALE 1:50,000

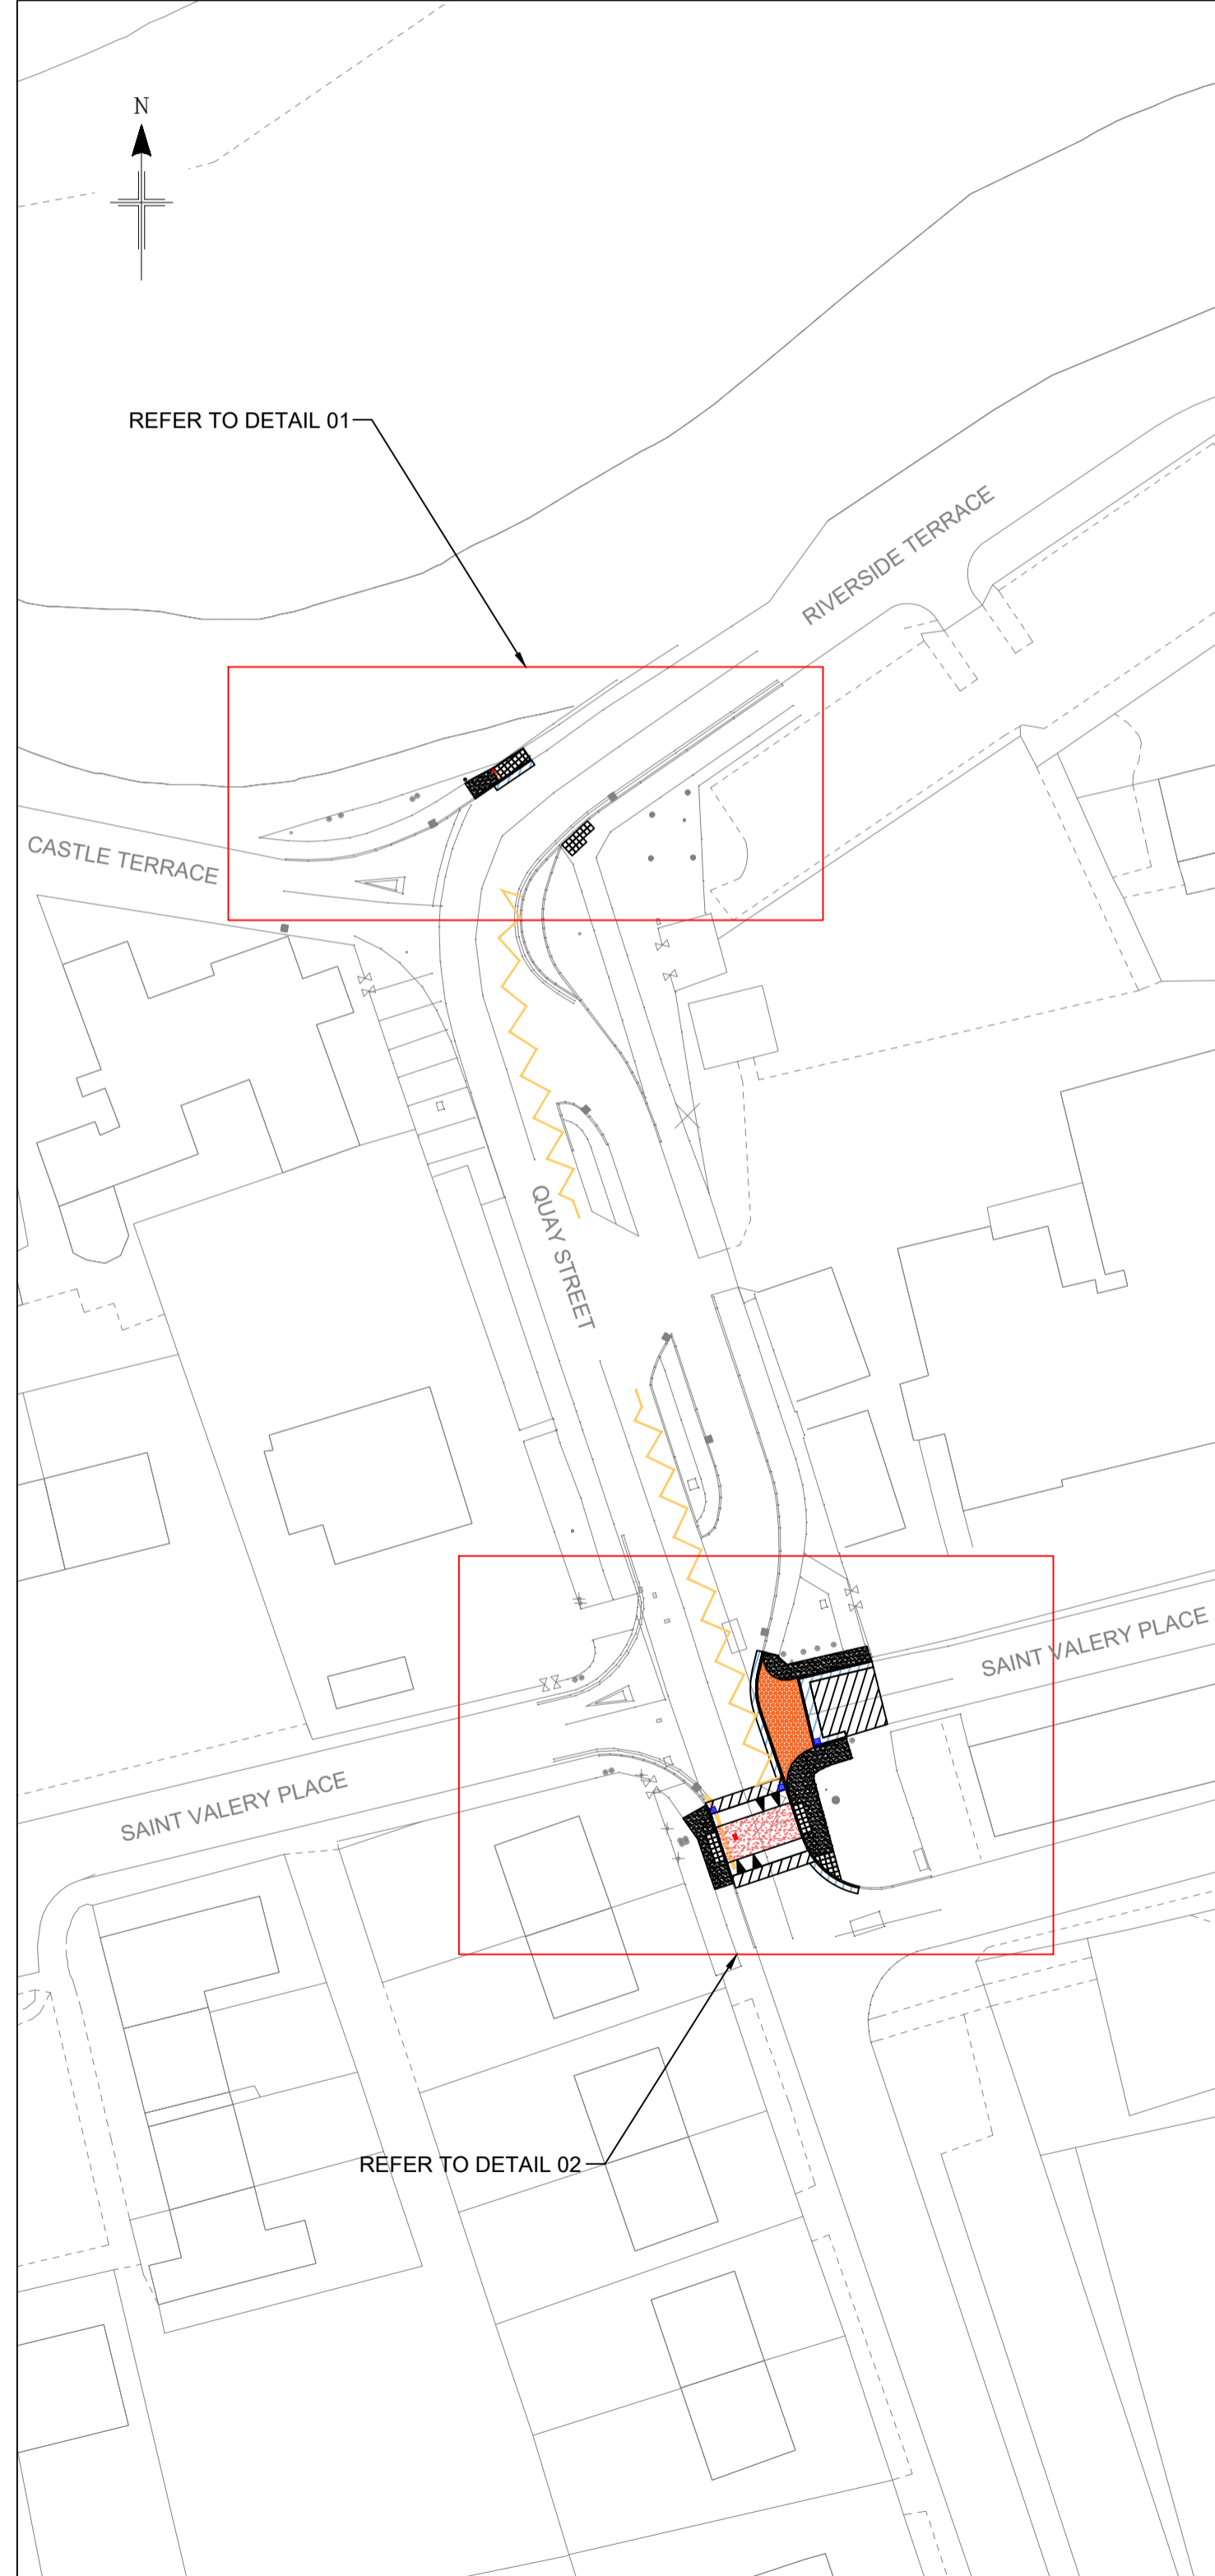

GENERAL LAYOUT
SCALE 1:500

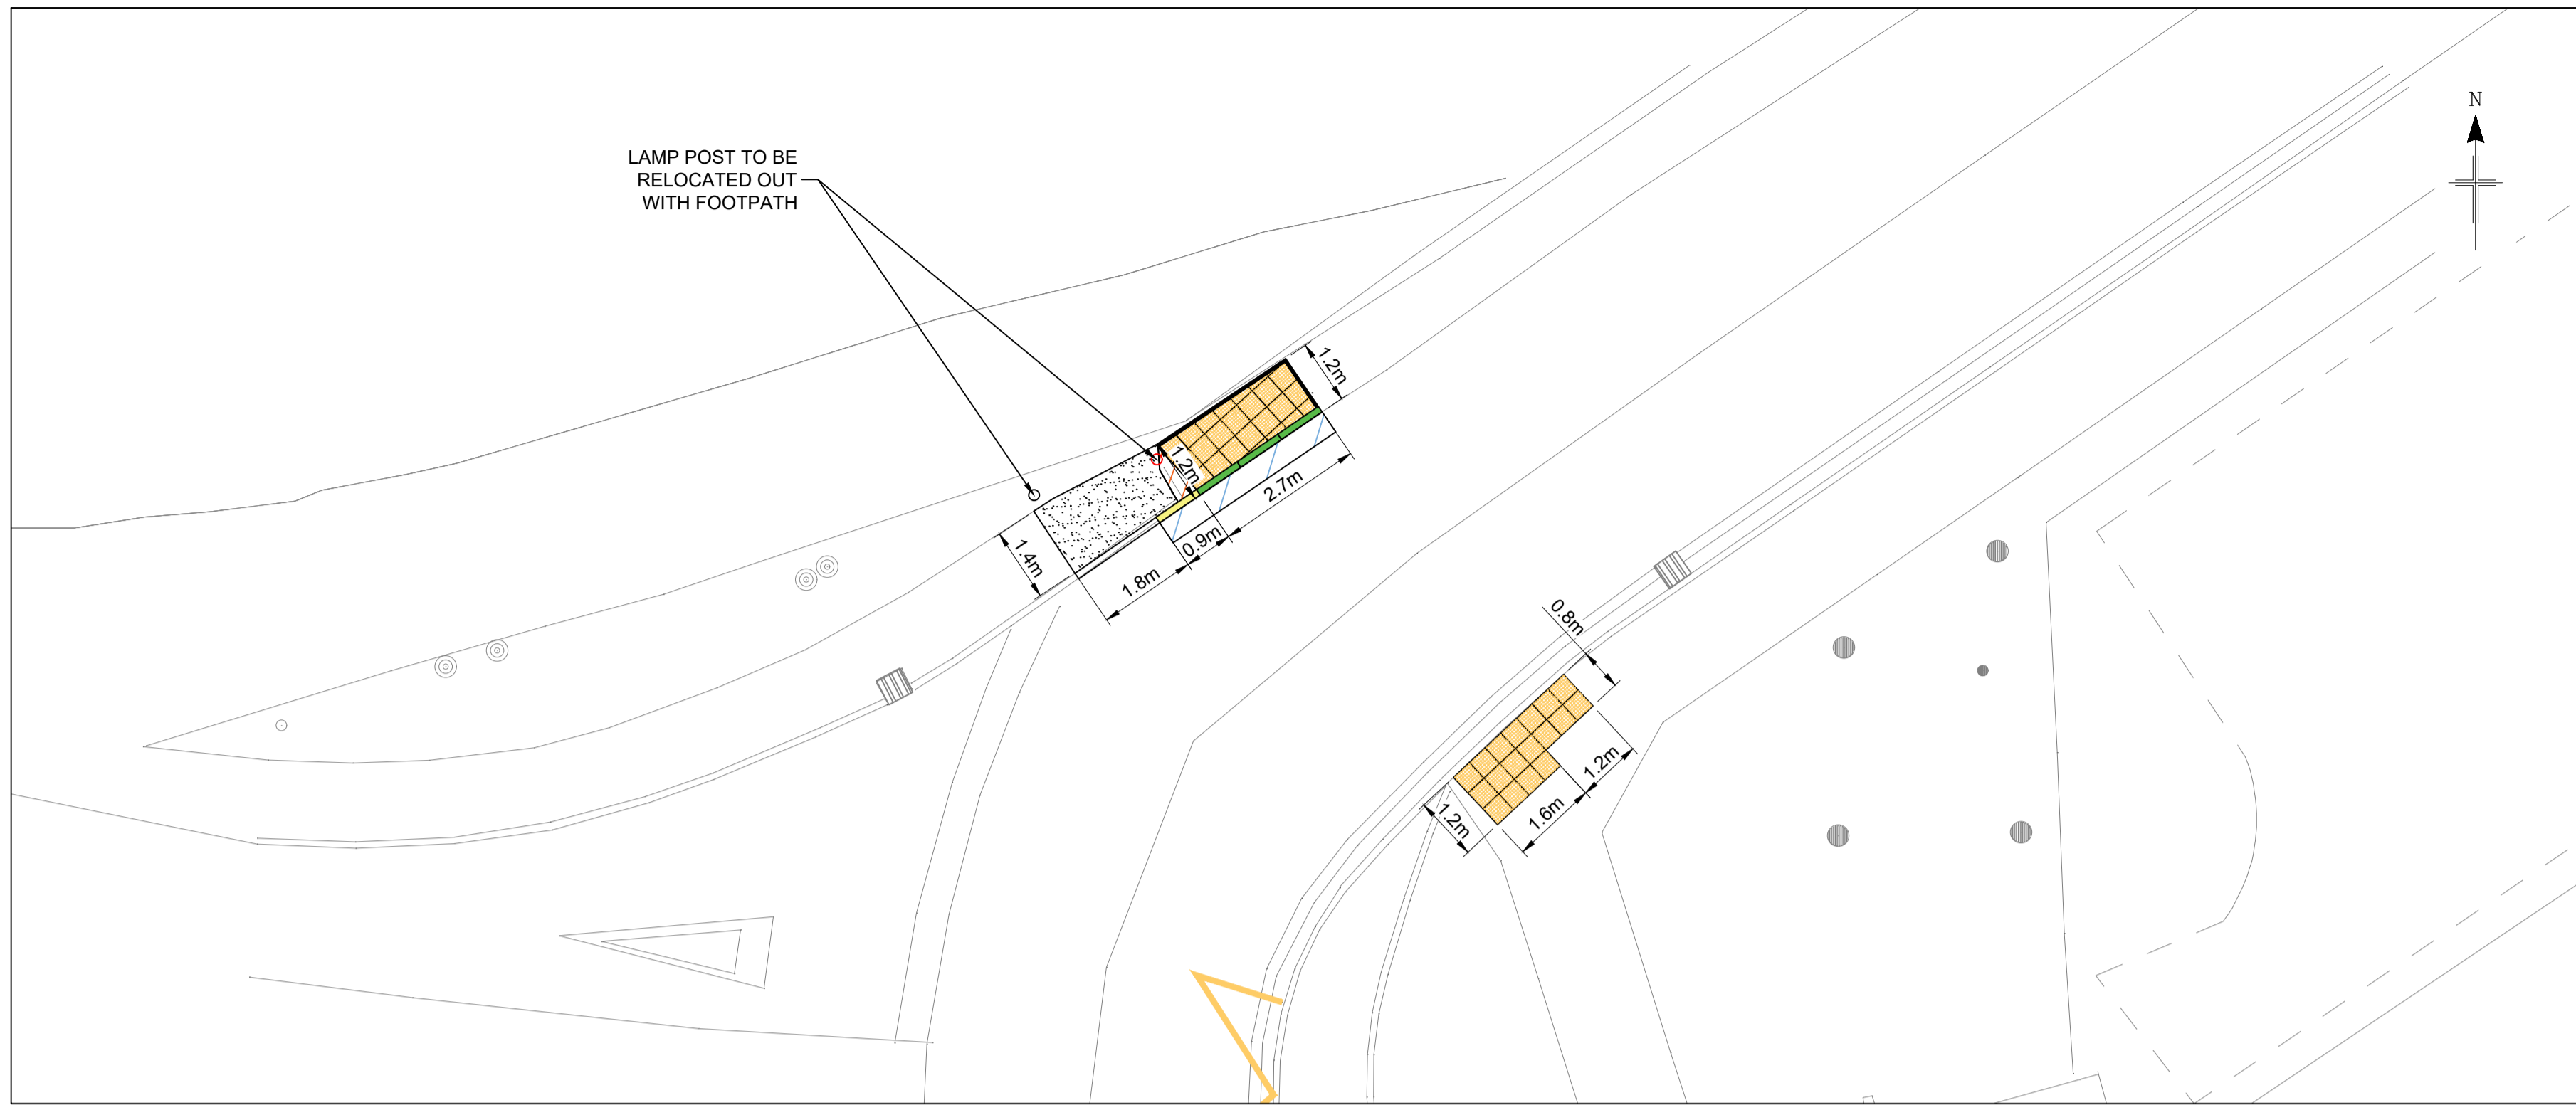

DETAIL 01
SCALE 1:100

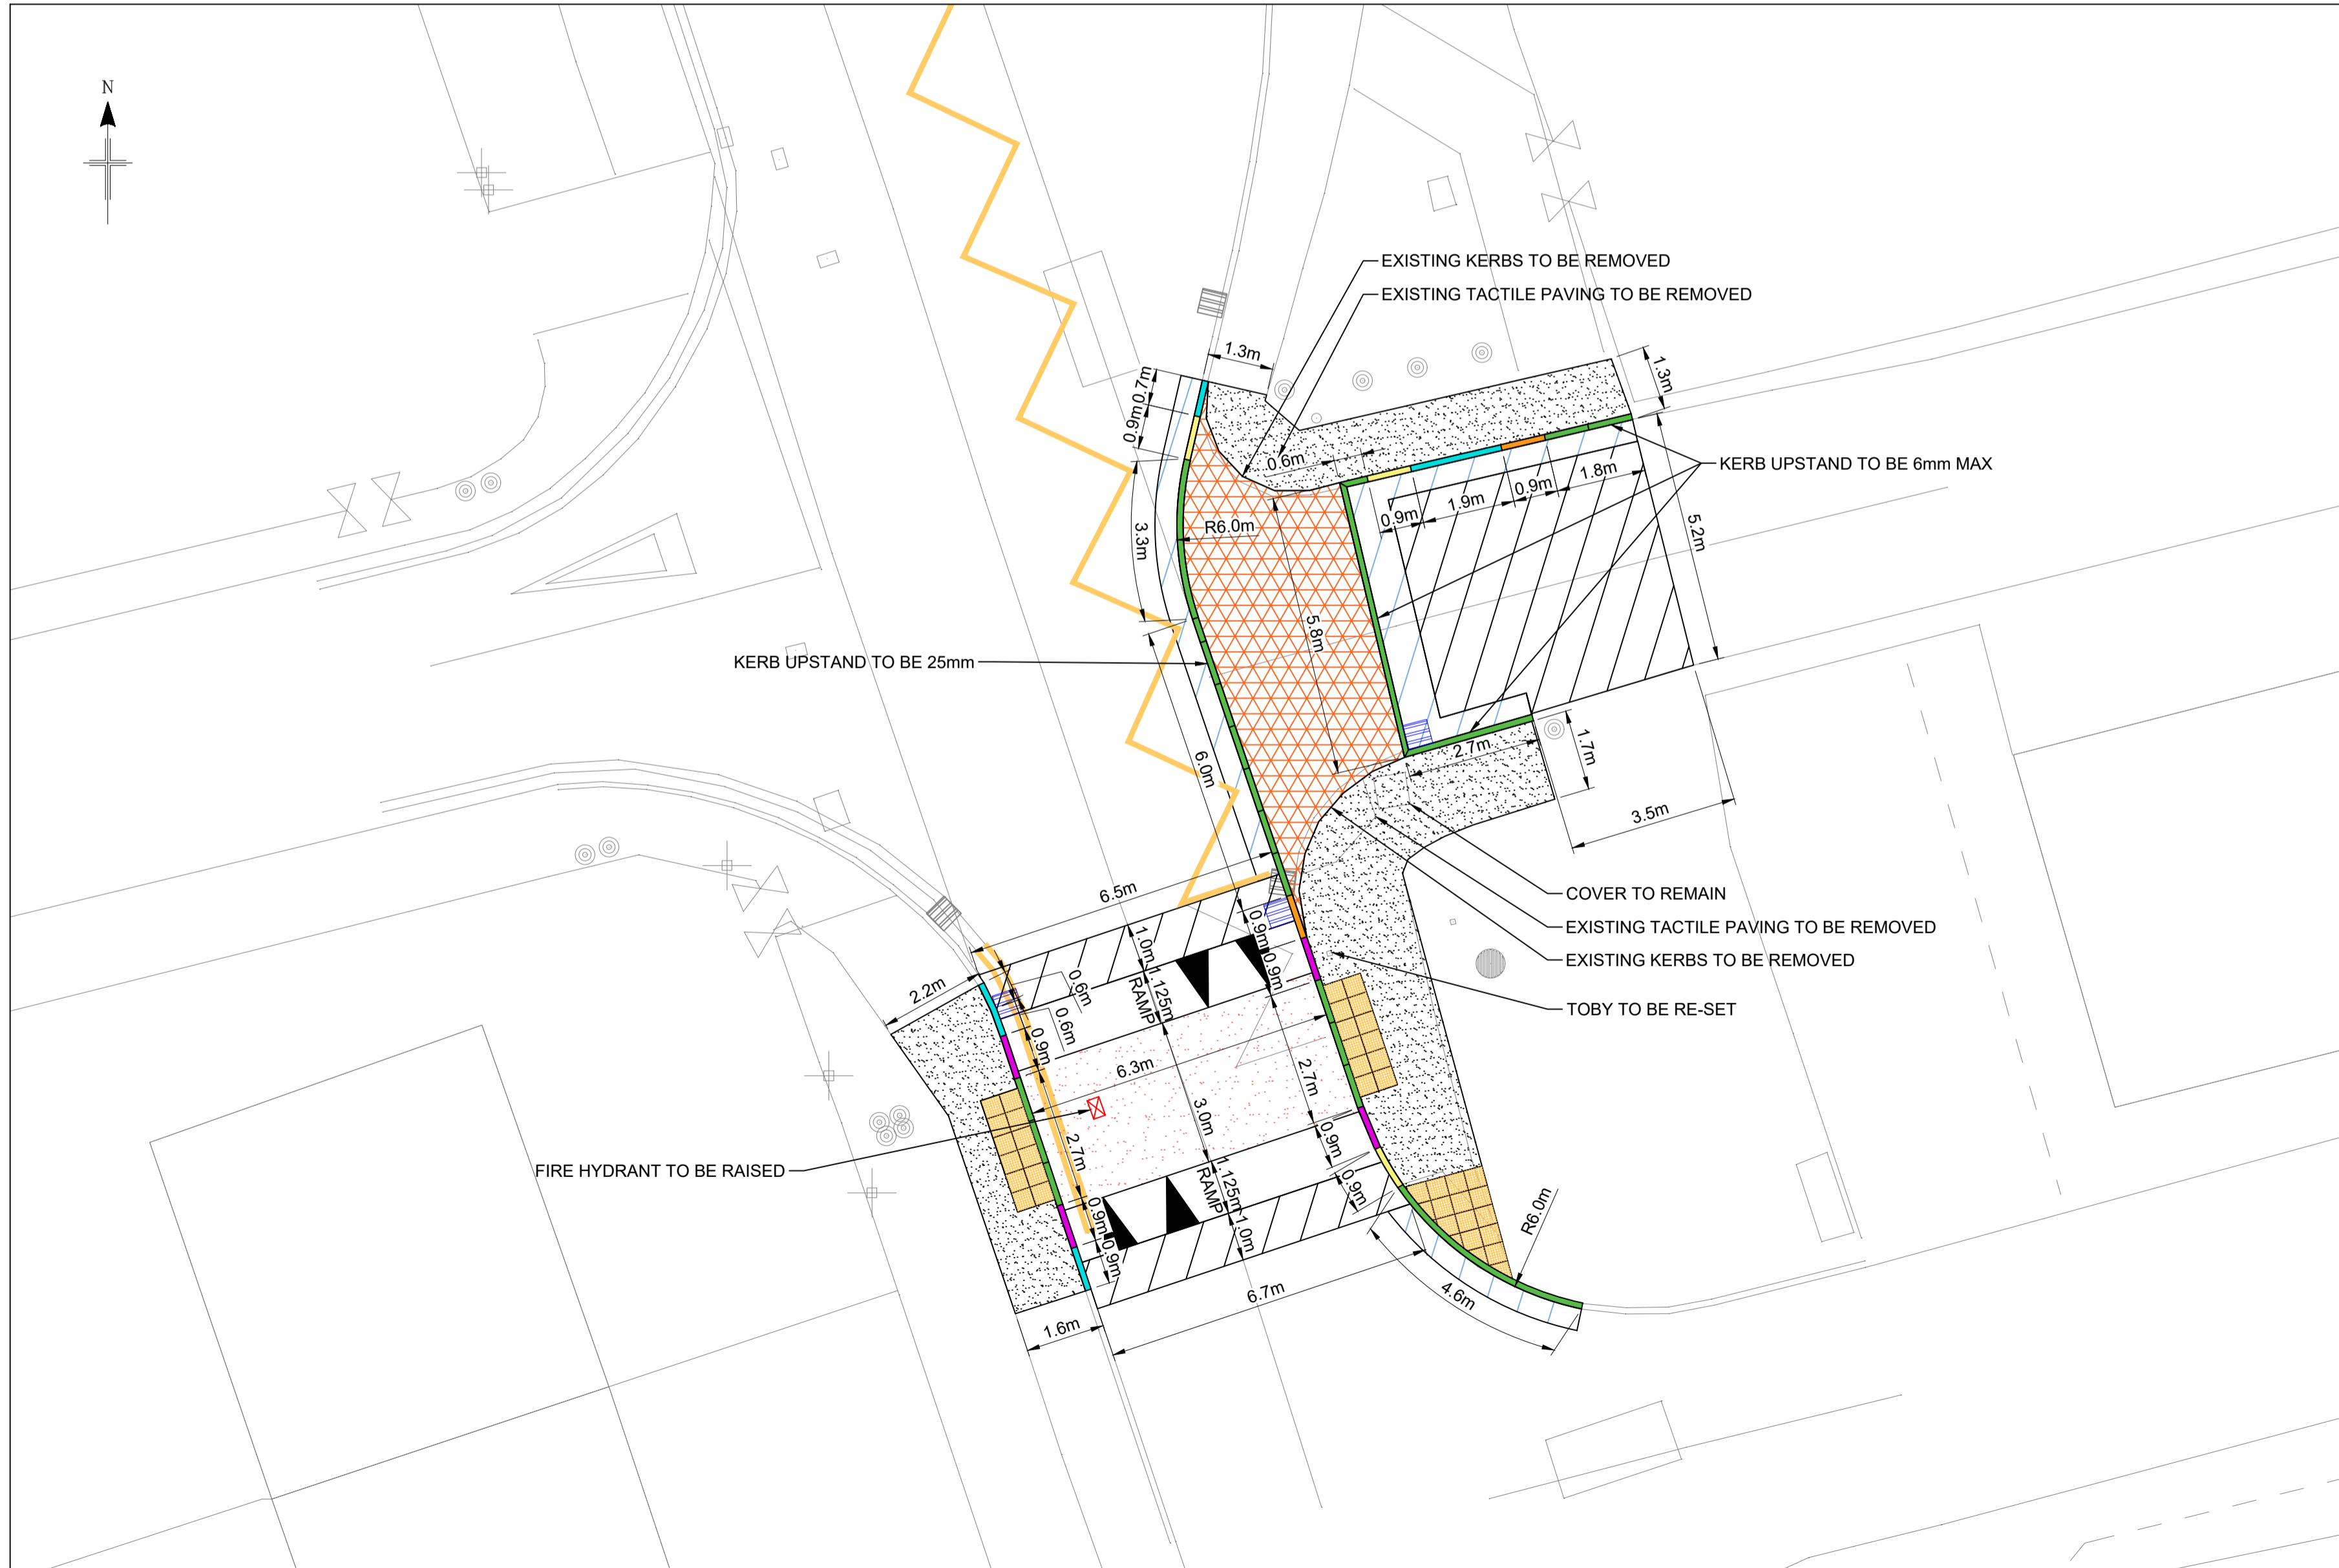

DETAIL 02
SCALE 1:100

COPYRIGHT, DESIGNS and PATENTS ACT 1988:
THIS DRAWING MAY NOT BE REPRODUCED, COPIED OR USED IN ANY WAY WITHOUT THE WRITTEN PERMISSION OF THE DIRECTOR OF DEVELOPMENT AND INFRASTRUCTURE.
© THE HIGHLAND COUNCIL
© CROWN COPYRIGHT AND DATABASE RIGHTS 2023 OS AC0000849432. YOU ARE GRANTED A NON-EXCLUSIVE, ROYALTY FREE, REVOCABLE LICENCE SOLELY TO VIEW THE LICENSED DATA FOR NON-COMMERCIAL PURPOSES FOR THE PERIOD WHICH THE HIGHLAND COUNCIL MAKES IT AVAILABLE. YOU ARE NOT PERMITTED TO COPY, SUB-LICENSE, DISTRIBUTE, SELL OR OTHERWISE MAKE AVAILABLE THE LICENSED DATA TO THIRD PARTIES IN ANY FORM. THIRD PARTY RIGHTS TO ENFORCE THE TERMS OF THIS LICENCE SHALL BE RESERVED TO THE OS.

DO NOT SCALE FROM DRAWING.
ALL DIMENSIONS ARE IN mm UNLESS OTHERWISE STATED.

- NOTES
1. LEGEND
- HB - HALF BATTERED KERB
 - BN - BULL NOSED KERB
 - EF - EDGE KERB (FLAT TOP)
 - TK - TRANSITION KERB
 - DL1 - DROPPER KERB L/H/S
 - DR1 - DROPPER KERB R/H/S
 - 400x400 TACTILE PAVING (BUFF)
 - FOOTPATH TO BE REGRADED
 - FP1 - NEW FOOTPATH (FULL CONSTRUCTION)
 - FP2 - NEW FOOTPATH (CARRIAGEWAY)
 - CARRIAGEWAY TO BE RESURFACED
 - CARRIAGEWAY TIE IN (450mm MIN)
 - THERMOPLASTIC SURFACING (RED)
 - EXISTING GULLY LOCATION
 - PROPOSED GULLY LOCATION

CONSULTATION
ISSUE

01	CONSULTATION ISSUE	22/11/23		
REV	REVISION DETAILS	DRAWN BY	CHECK BY	DATE


The Highland Council
 Comhairle na Gàidhealtachd
INFRASTRUCTURE, ENVIRONMENT & ECONOMY
 PROJECT DESIGN UNIT
 COUNCIL BUILDINGS
 HIGH STREET
 DINGWALL IV15 9QN
 PHONE: 01349 868800
 E-MAIL: PDU.DT2@highland.gov.uk

PROJECT
 CYCLING, WALKING AND SAFER STREETS AT ULLAPOOL PRIMARY SCHOOL

TITLE
 FOOTPATH IMPROVEMENTS QUAY STREET

	SCALE	ORIGINAL SIZE
	AS SHOWN	A1 (594 x 841)
DRAWN	CF	DATE 11/10/23
CHECKED	BS	DATE 22/11/23

PROJECT No.	YCHMS2021	
DRAWING No.	101	REVISION 01

T:\001_Design Team 2\003_Small_Schemes_Projects\HMS2021_Safer Routes To School\2023 - 2024 Schemes\Ullapool PS - YCHMS2021\2 DRAWINGS\CAD\LIVE\YCHMS2021_LIVE_01.dwg 22/11/2023 ANS/A (8.50 x 11.00 Inches)