
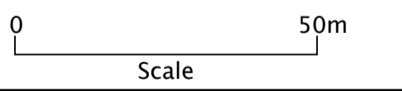


EXISTING QUARRY PLAN

- Legend
- Planning Application Area
  - Marine Licence Area

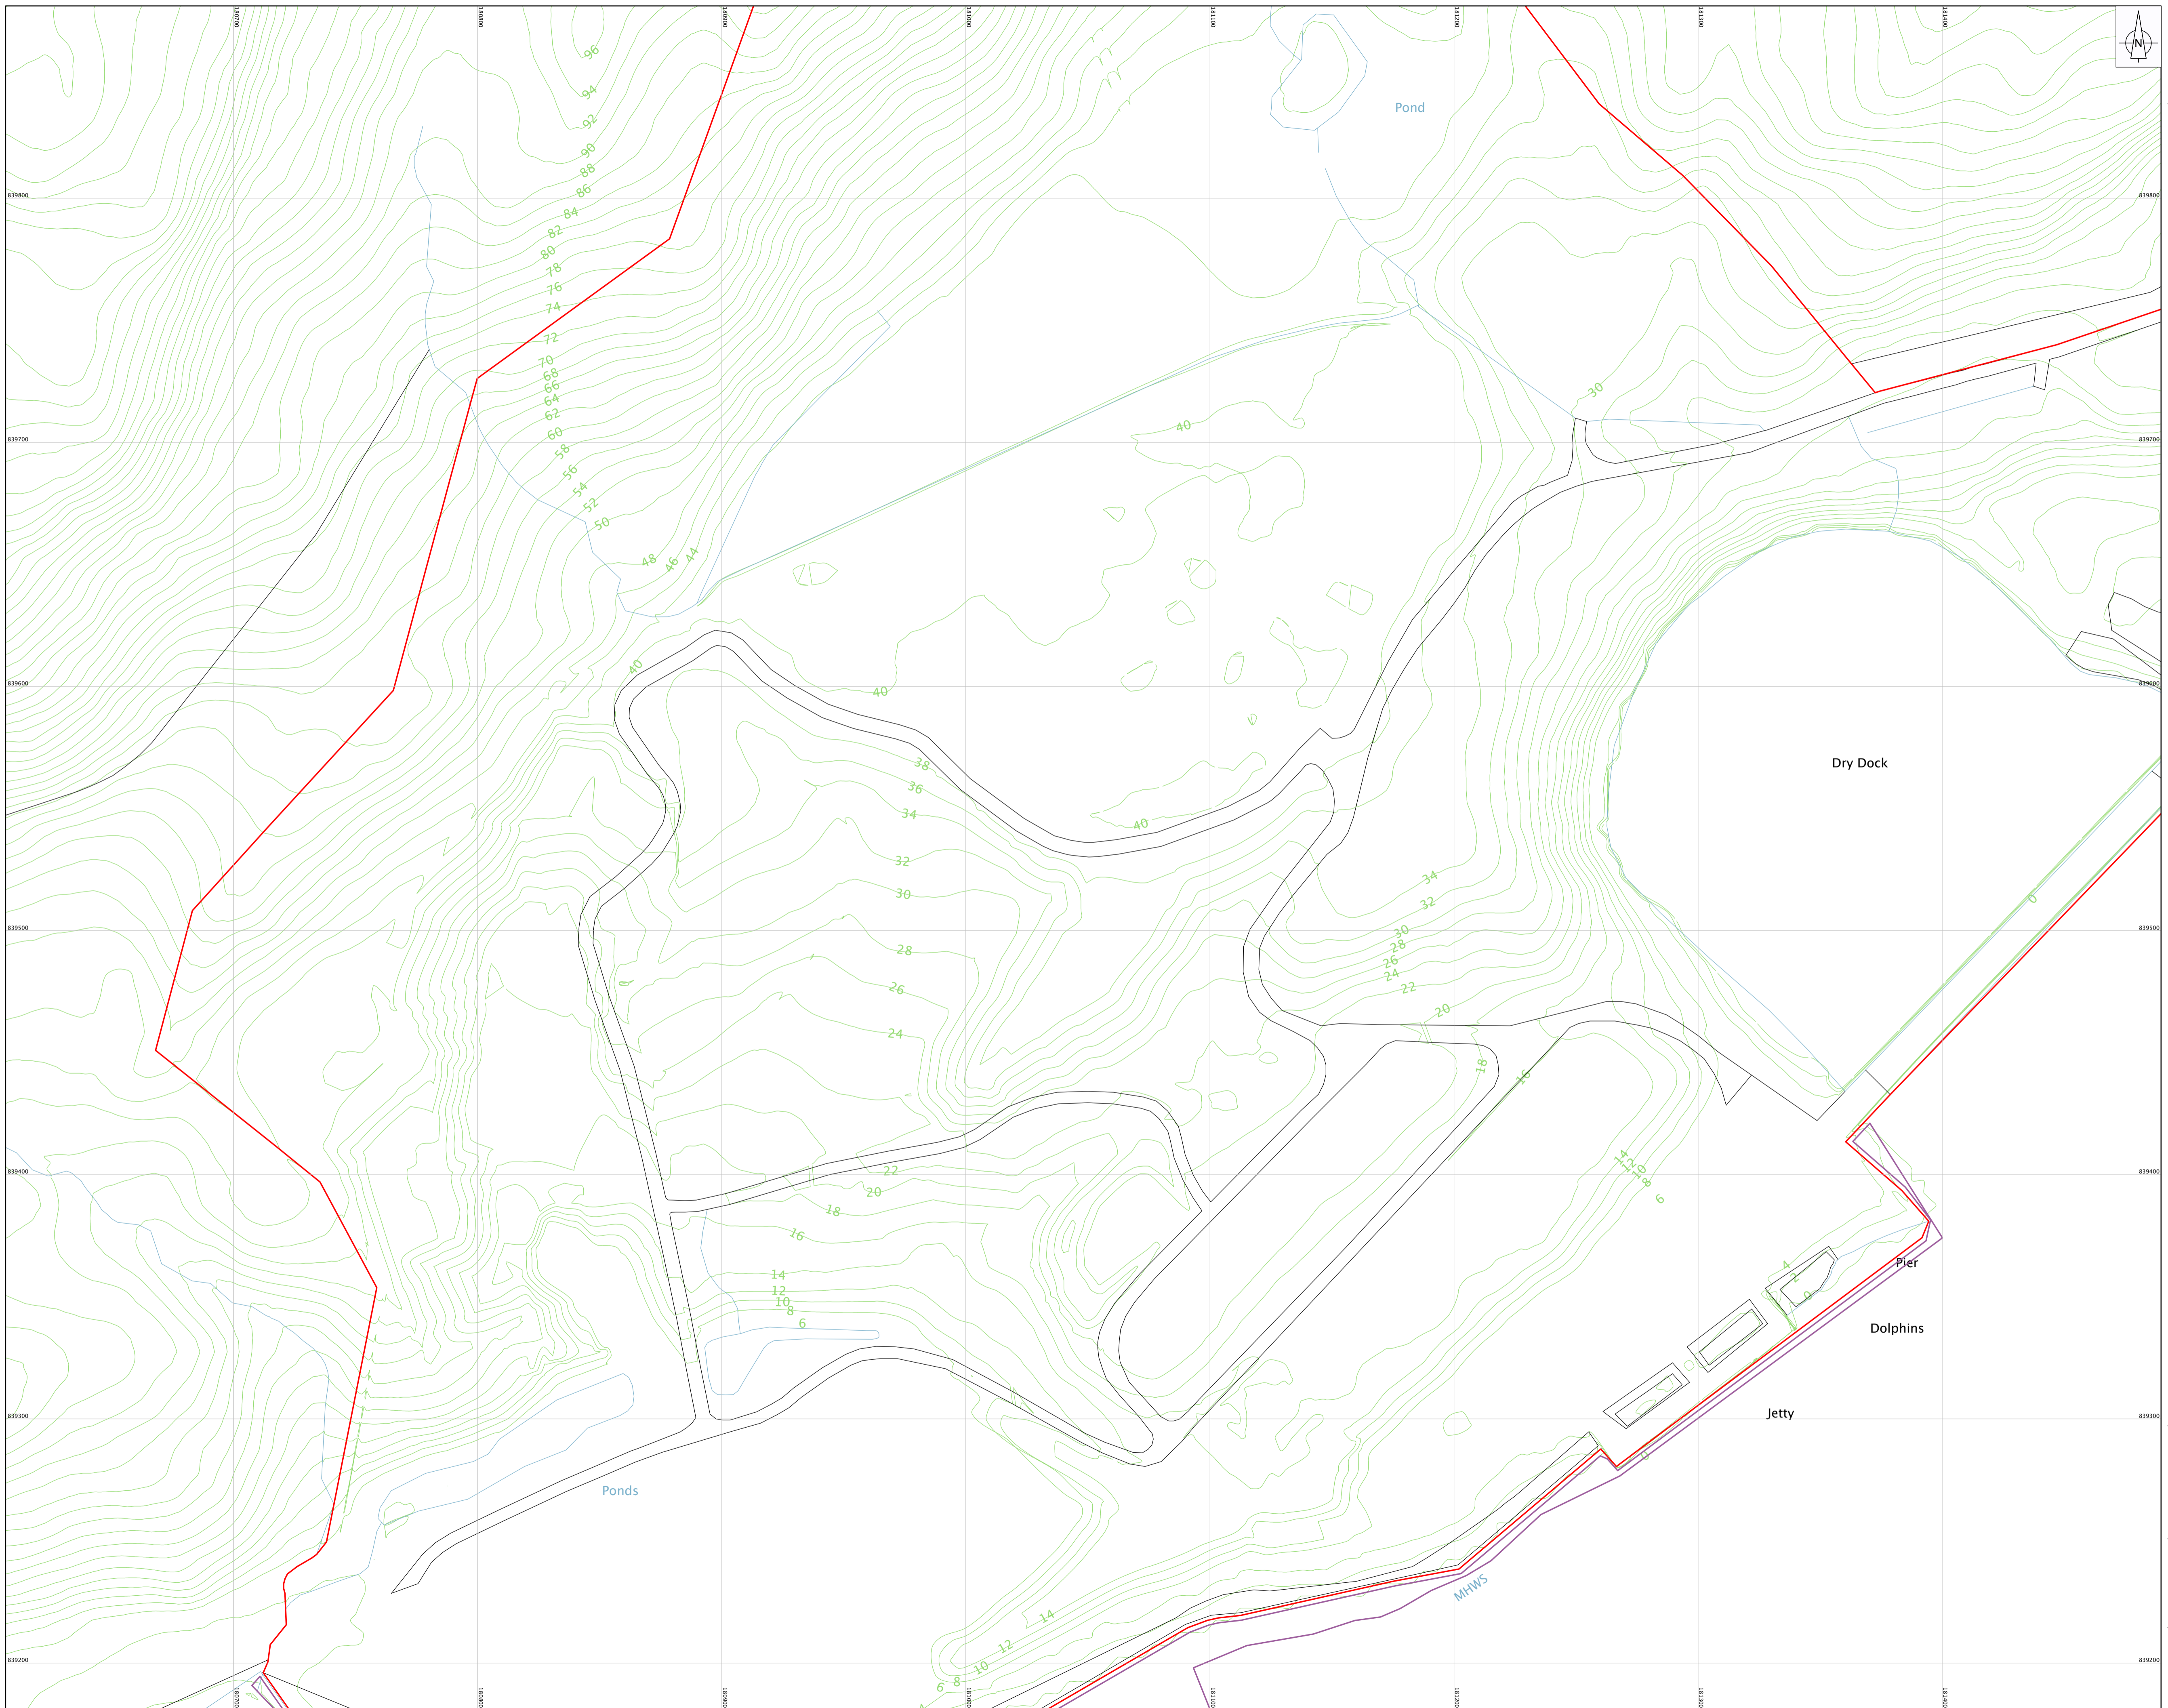

Client: KISHORN PORT LTD.



Project: KISHORN YARD DEVELOPMENT

Title: EXISTING QUARRY PLAN

Figure: 3.3a Drawn: EM  
Scale: 1:1,250 (A1) Checked: KVD  
Date: 29.05.13 Sheet Size: A1

Dalgleish Associates Ltd  
ENVIRONMENTAL, MINERAL AND  
PLANNING CONSULTANTS  
CATHEDRAL SQUARE  
DUBLINE F15 0AH  
Tel: 01786 822339  
Fax: 01786 822899

- Legend
- Planning Application Area
  - Marine Licence Area

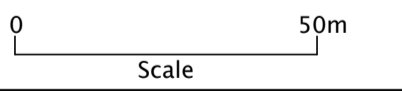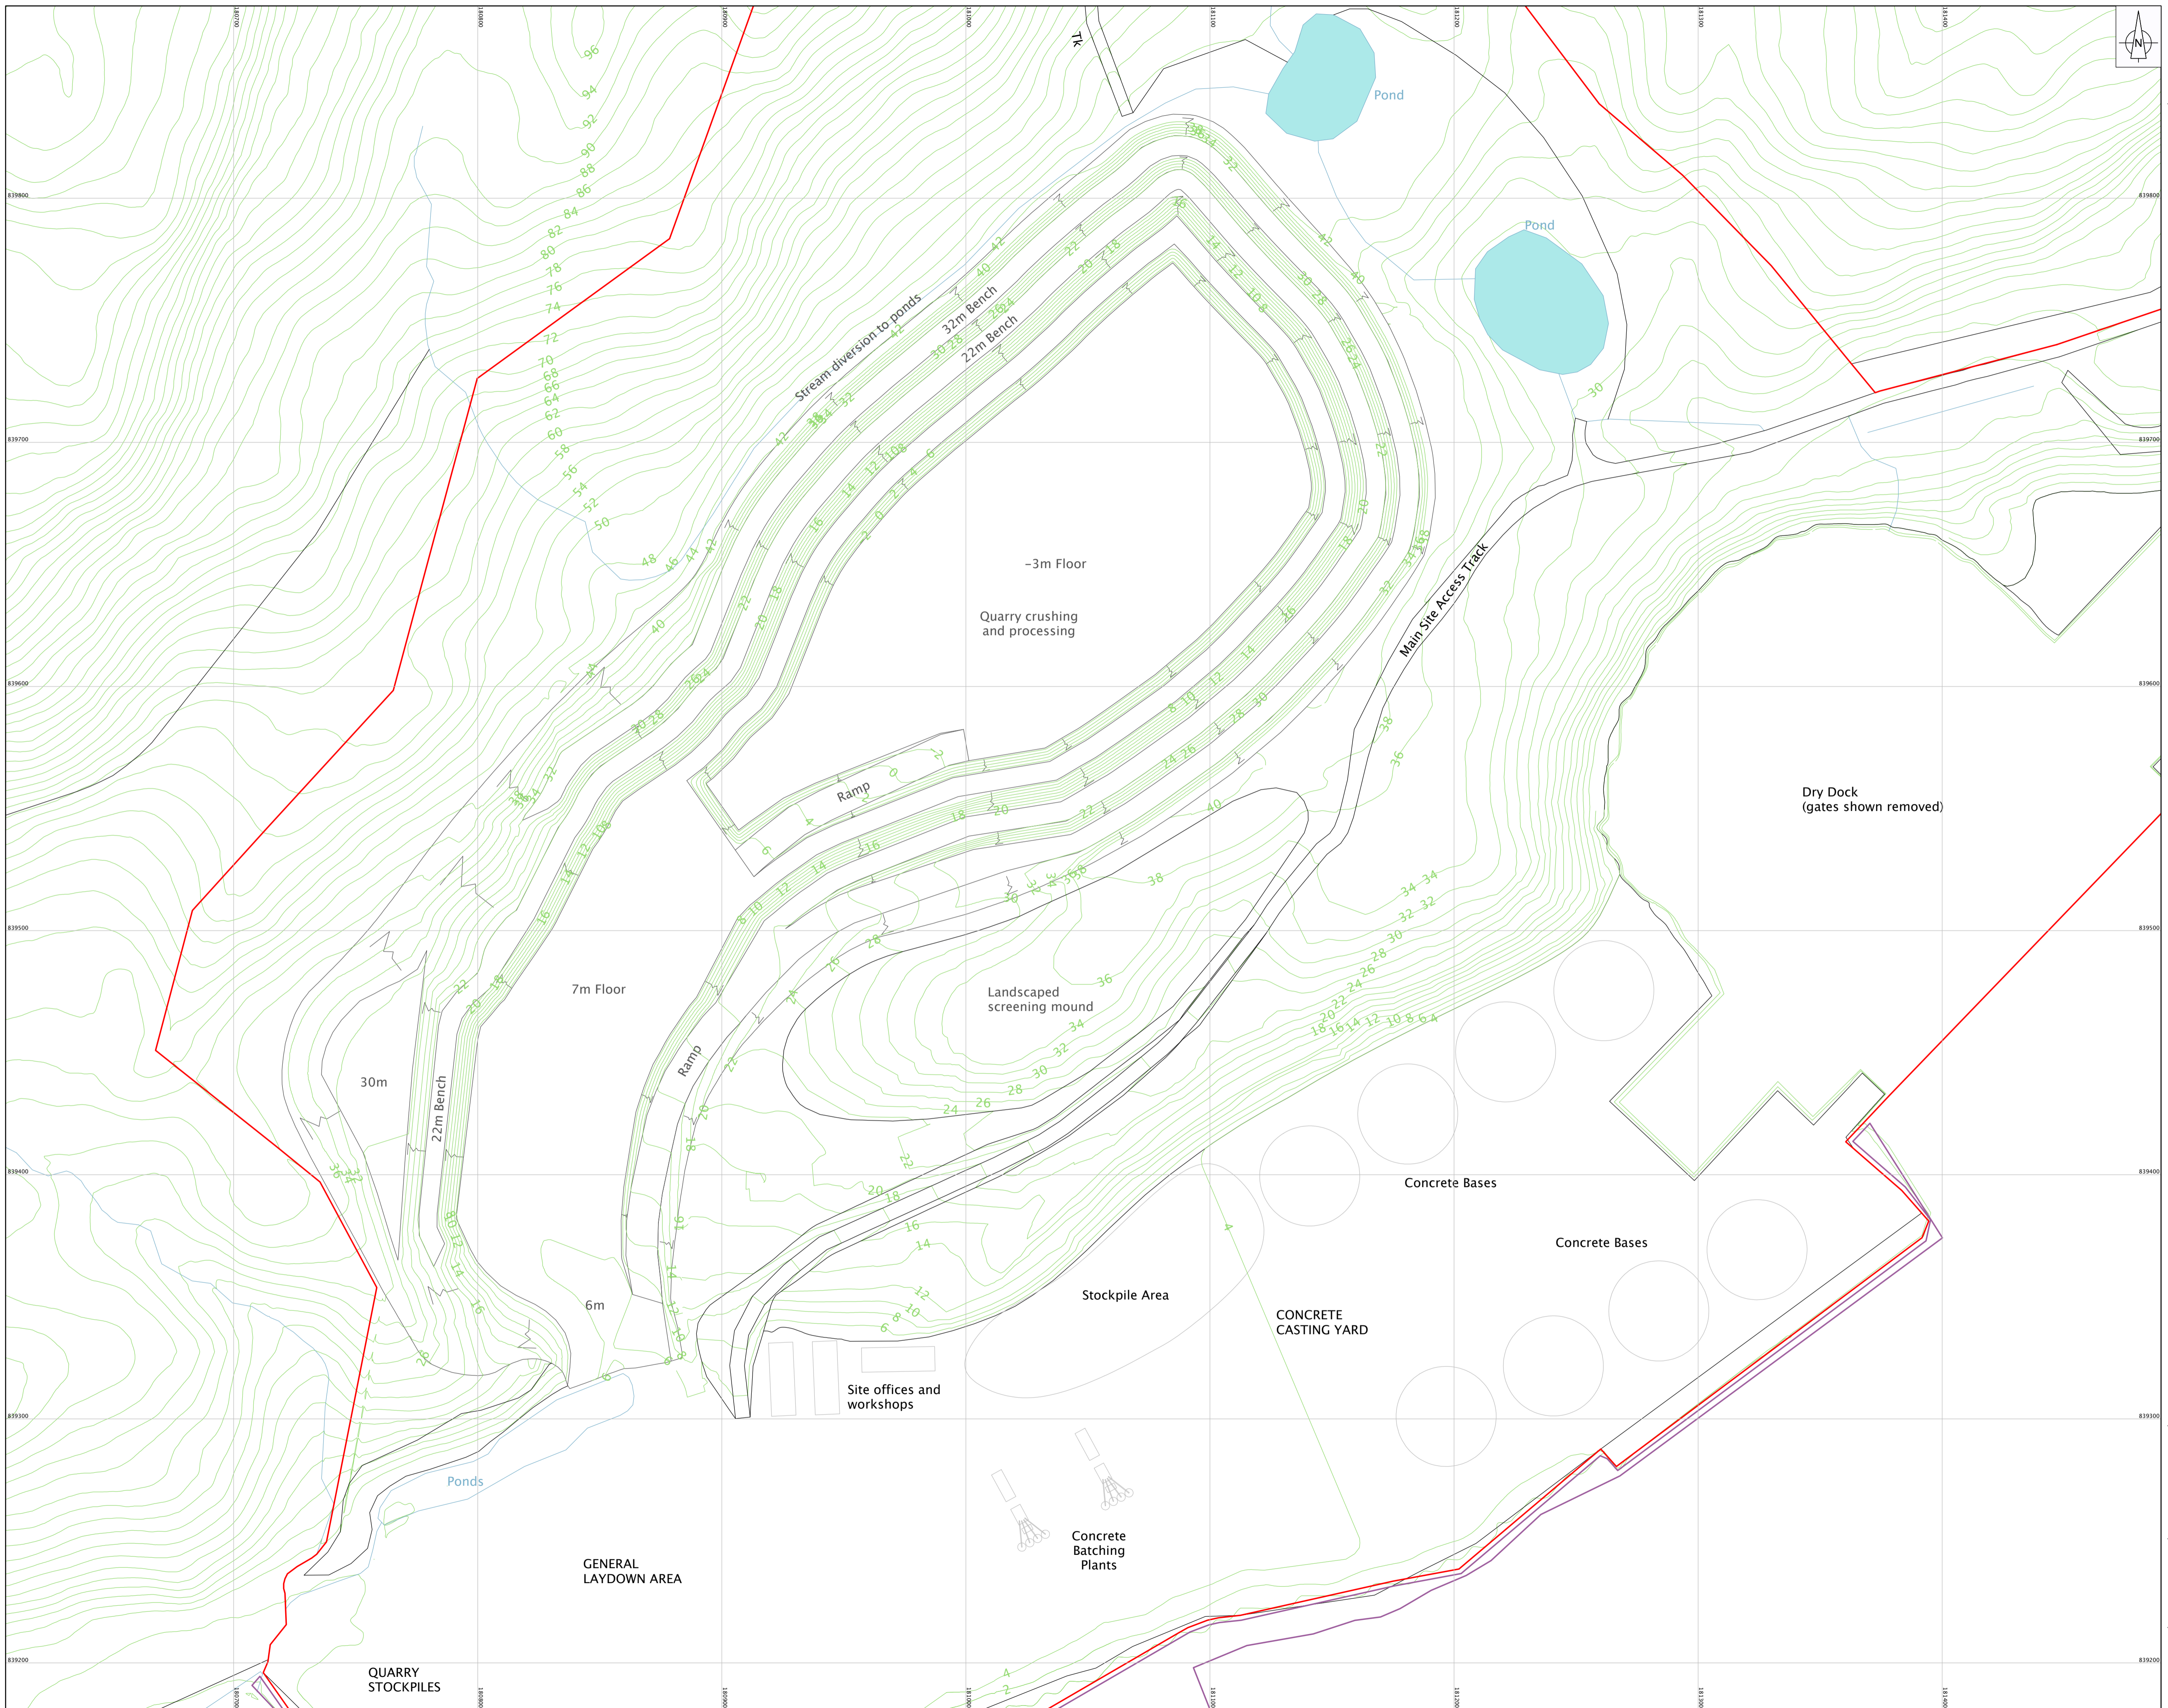

Client: KISHORN PORT LTD.  
 Project: KISHORN YARD DEVELOPMENT  
 Title: QUARRY DEVELOPMENT PHASE 5

---

Figure: 3.3f Drawn: EM  
 Scale: 1:1,250 (A1) Checked: KVD  
 Date: 29.05.13 Sheet Size: A1