







ground floor plan

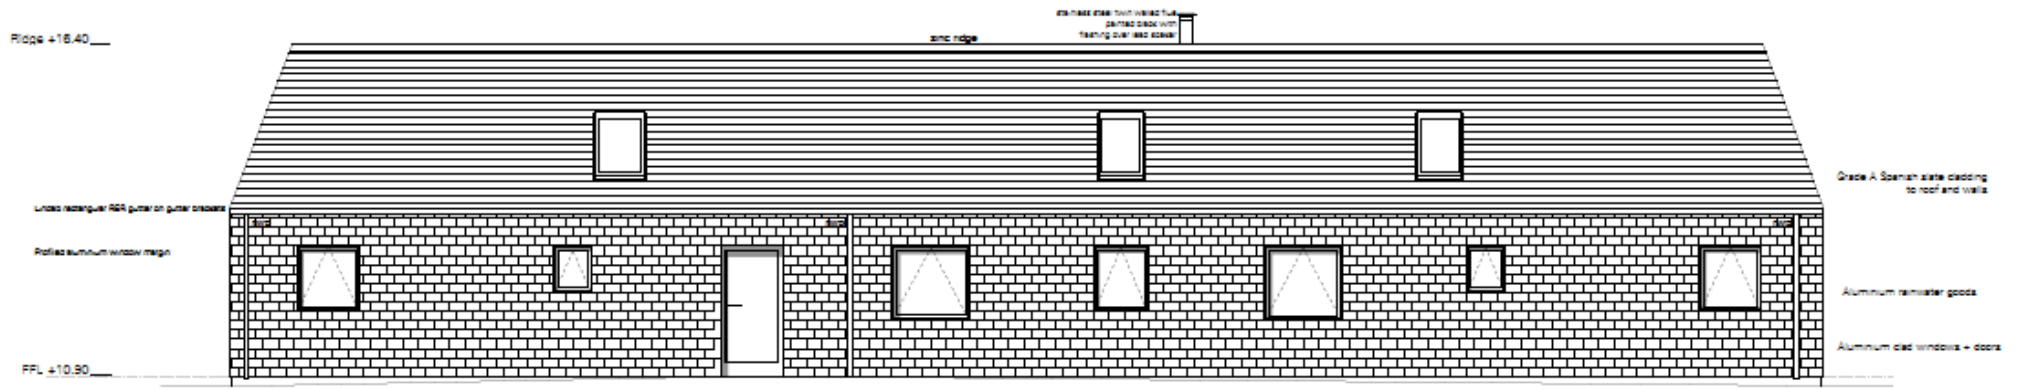

North Elevation

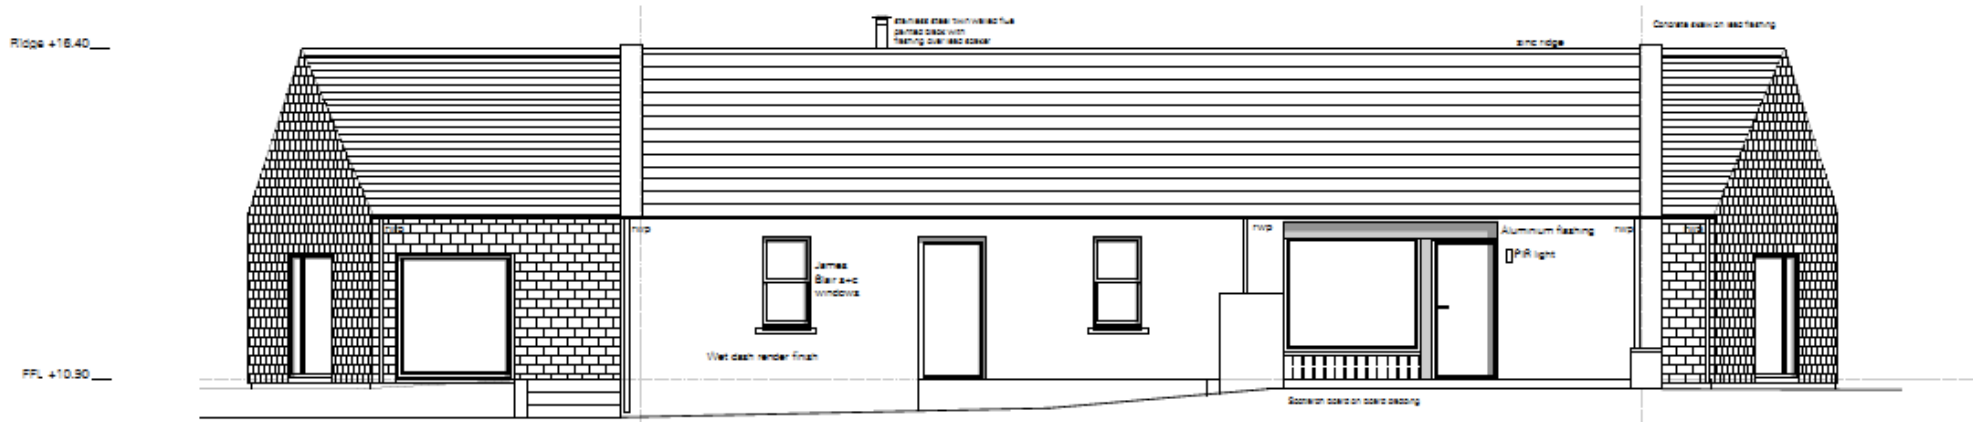


South Elevation

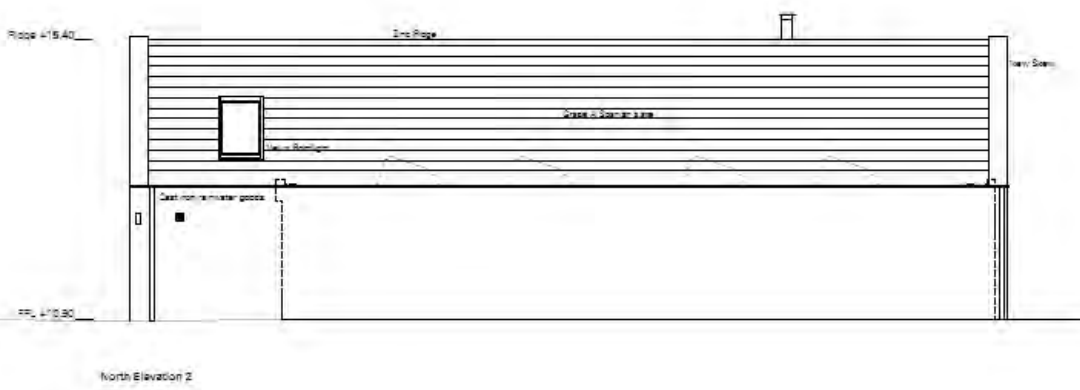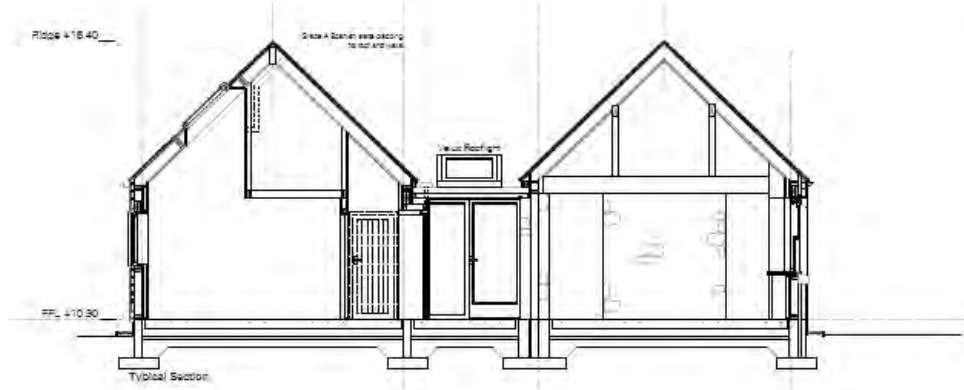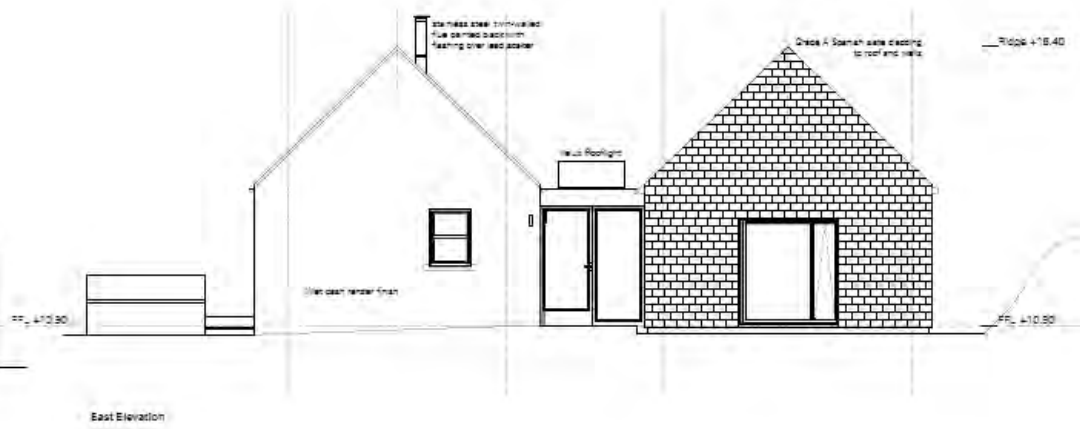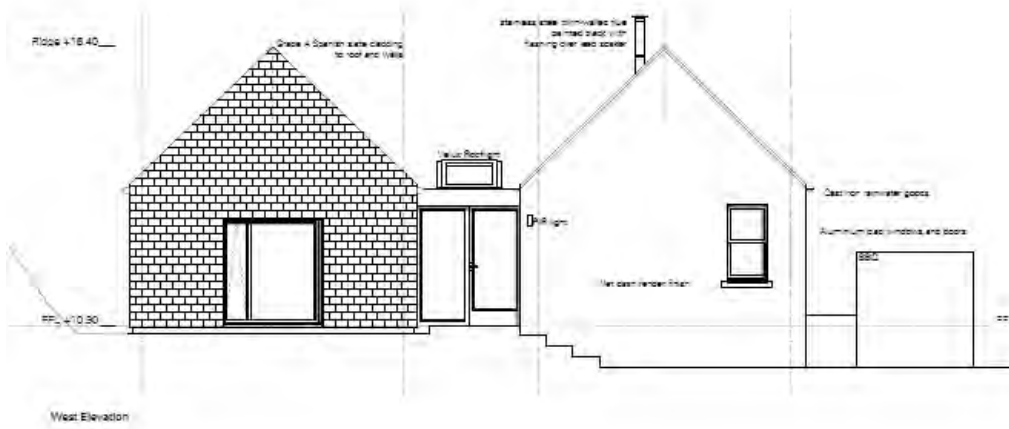





East Elevation

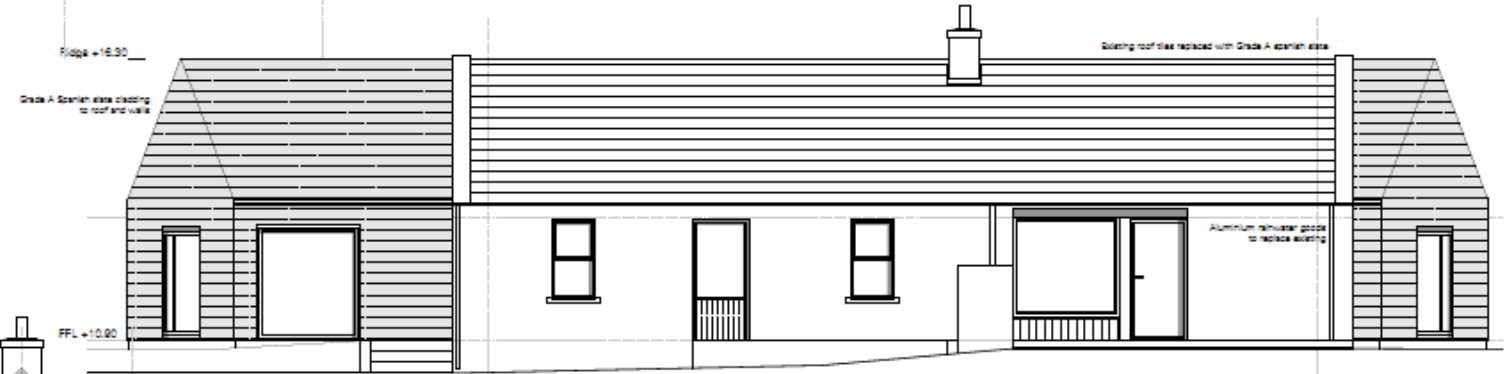

South Elevation

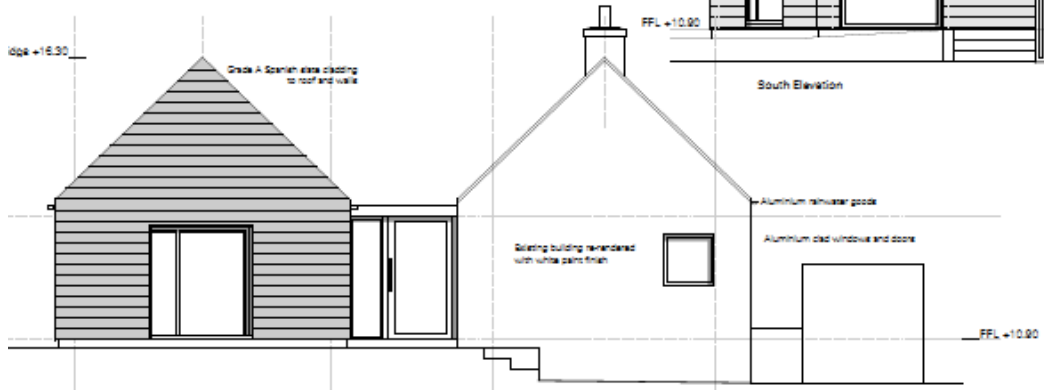

West Elevation

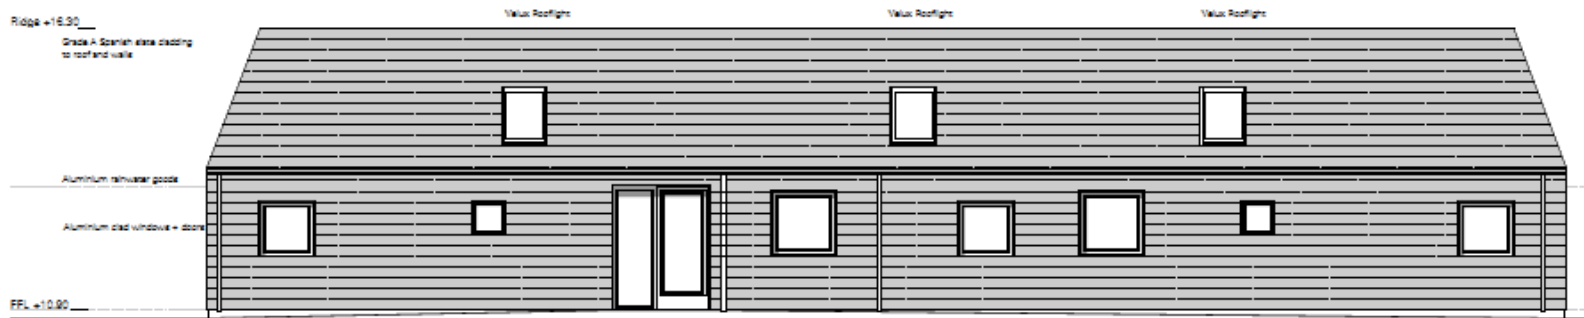

Valux Roofline

Valux Roofline

Valux Roofline