

Take down the existing bungalow (shown dotted) and form gable end cavity wall to Gean Cottage with concrete block outer leaf finished to match existing walls.
All to comply with current building regulations.

S I T E P L A N

1:200



Plans, drawings and other material submitted to the local authority are protected by the Copyright, Designs and Patents Act 1988 (section 47).

You may only use material which is downloaded and/or printed for consultation purposes, to compare current applications with previous schemes and to check whether developments have been completed in accordance with the approved plans.

Further copies must not be made without the prior permission of the copyright owner.



ing slope of land


n o r t h e a s t







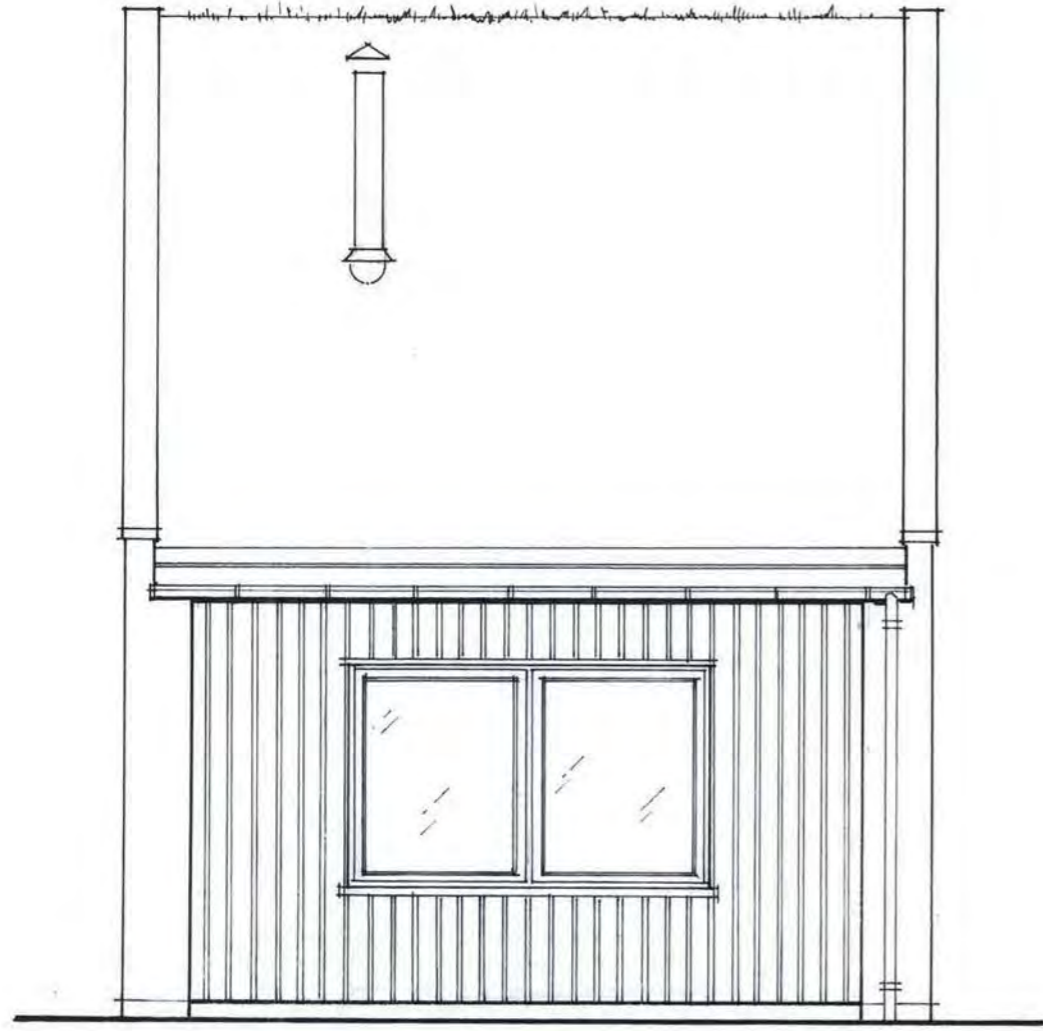

n o r t h w e s t

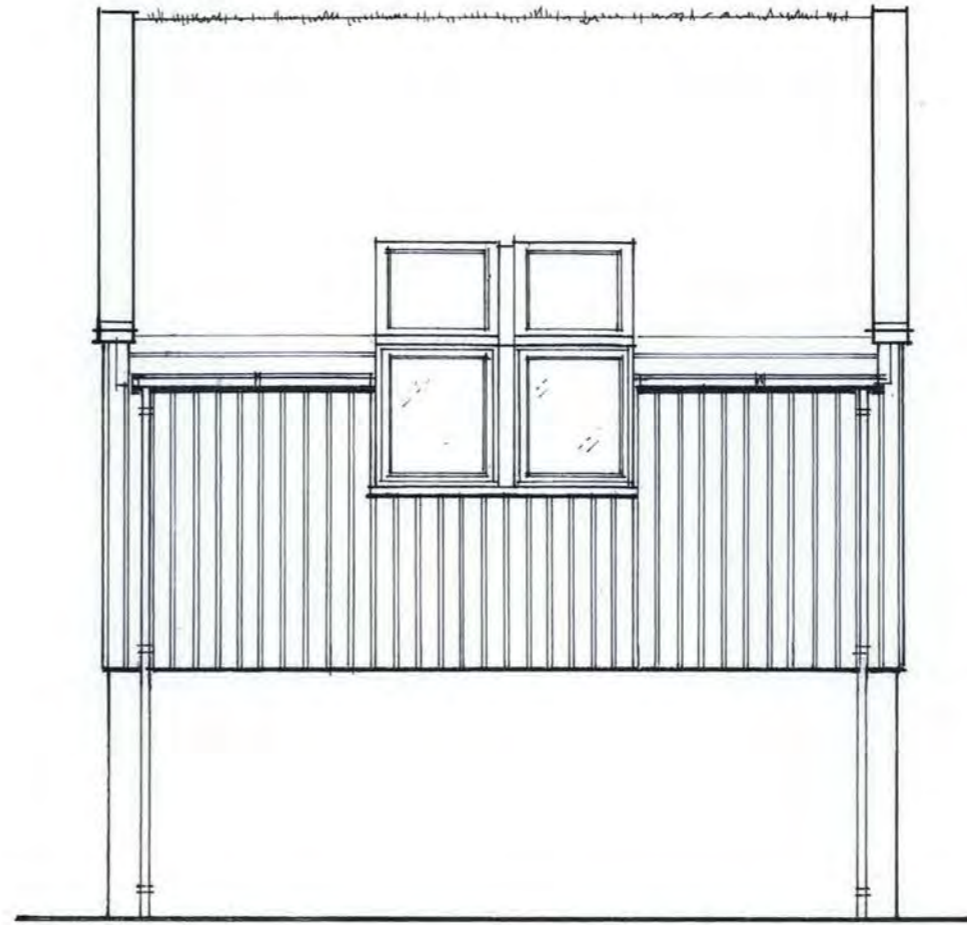

s o u t h e a s t

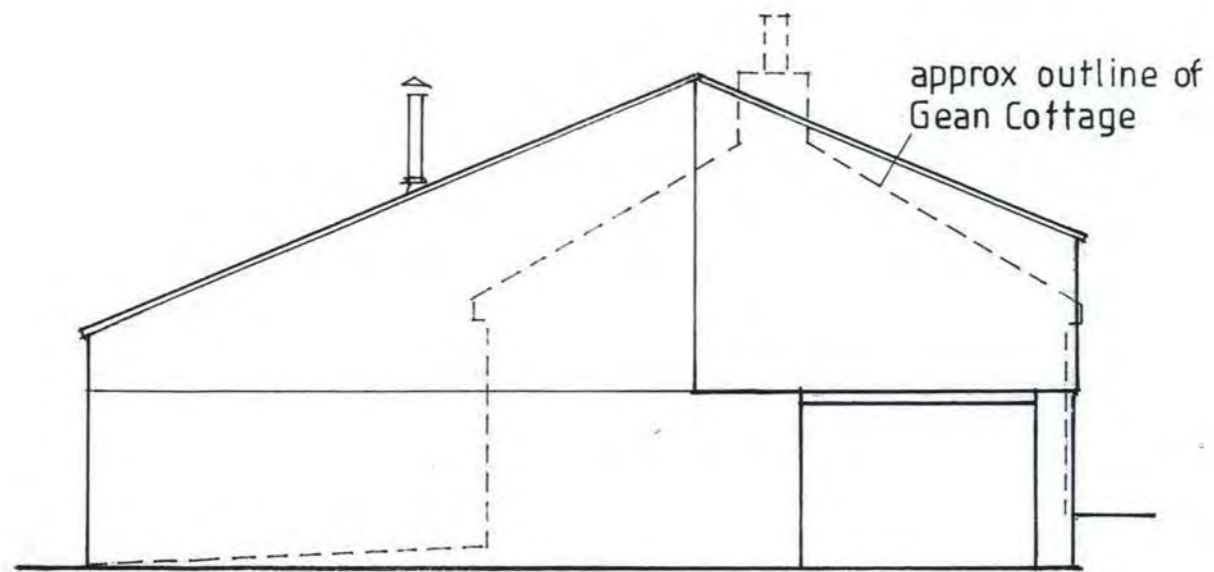

s o u t h w e s t


1:100

The Highland Council

Plans, drawings and other material submitted to the local authority are produced by the Copyright, Designs and Patents Act 1988 (section 4).


You may only use material which is downloaded online printed for consultation purposes. To compare current applications with previous schemes and to check whether developments have been completed in accordance with the approved plans.

Further copies must not be made without the prior permission of the copyright owner.

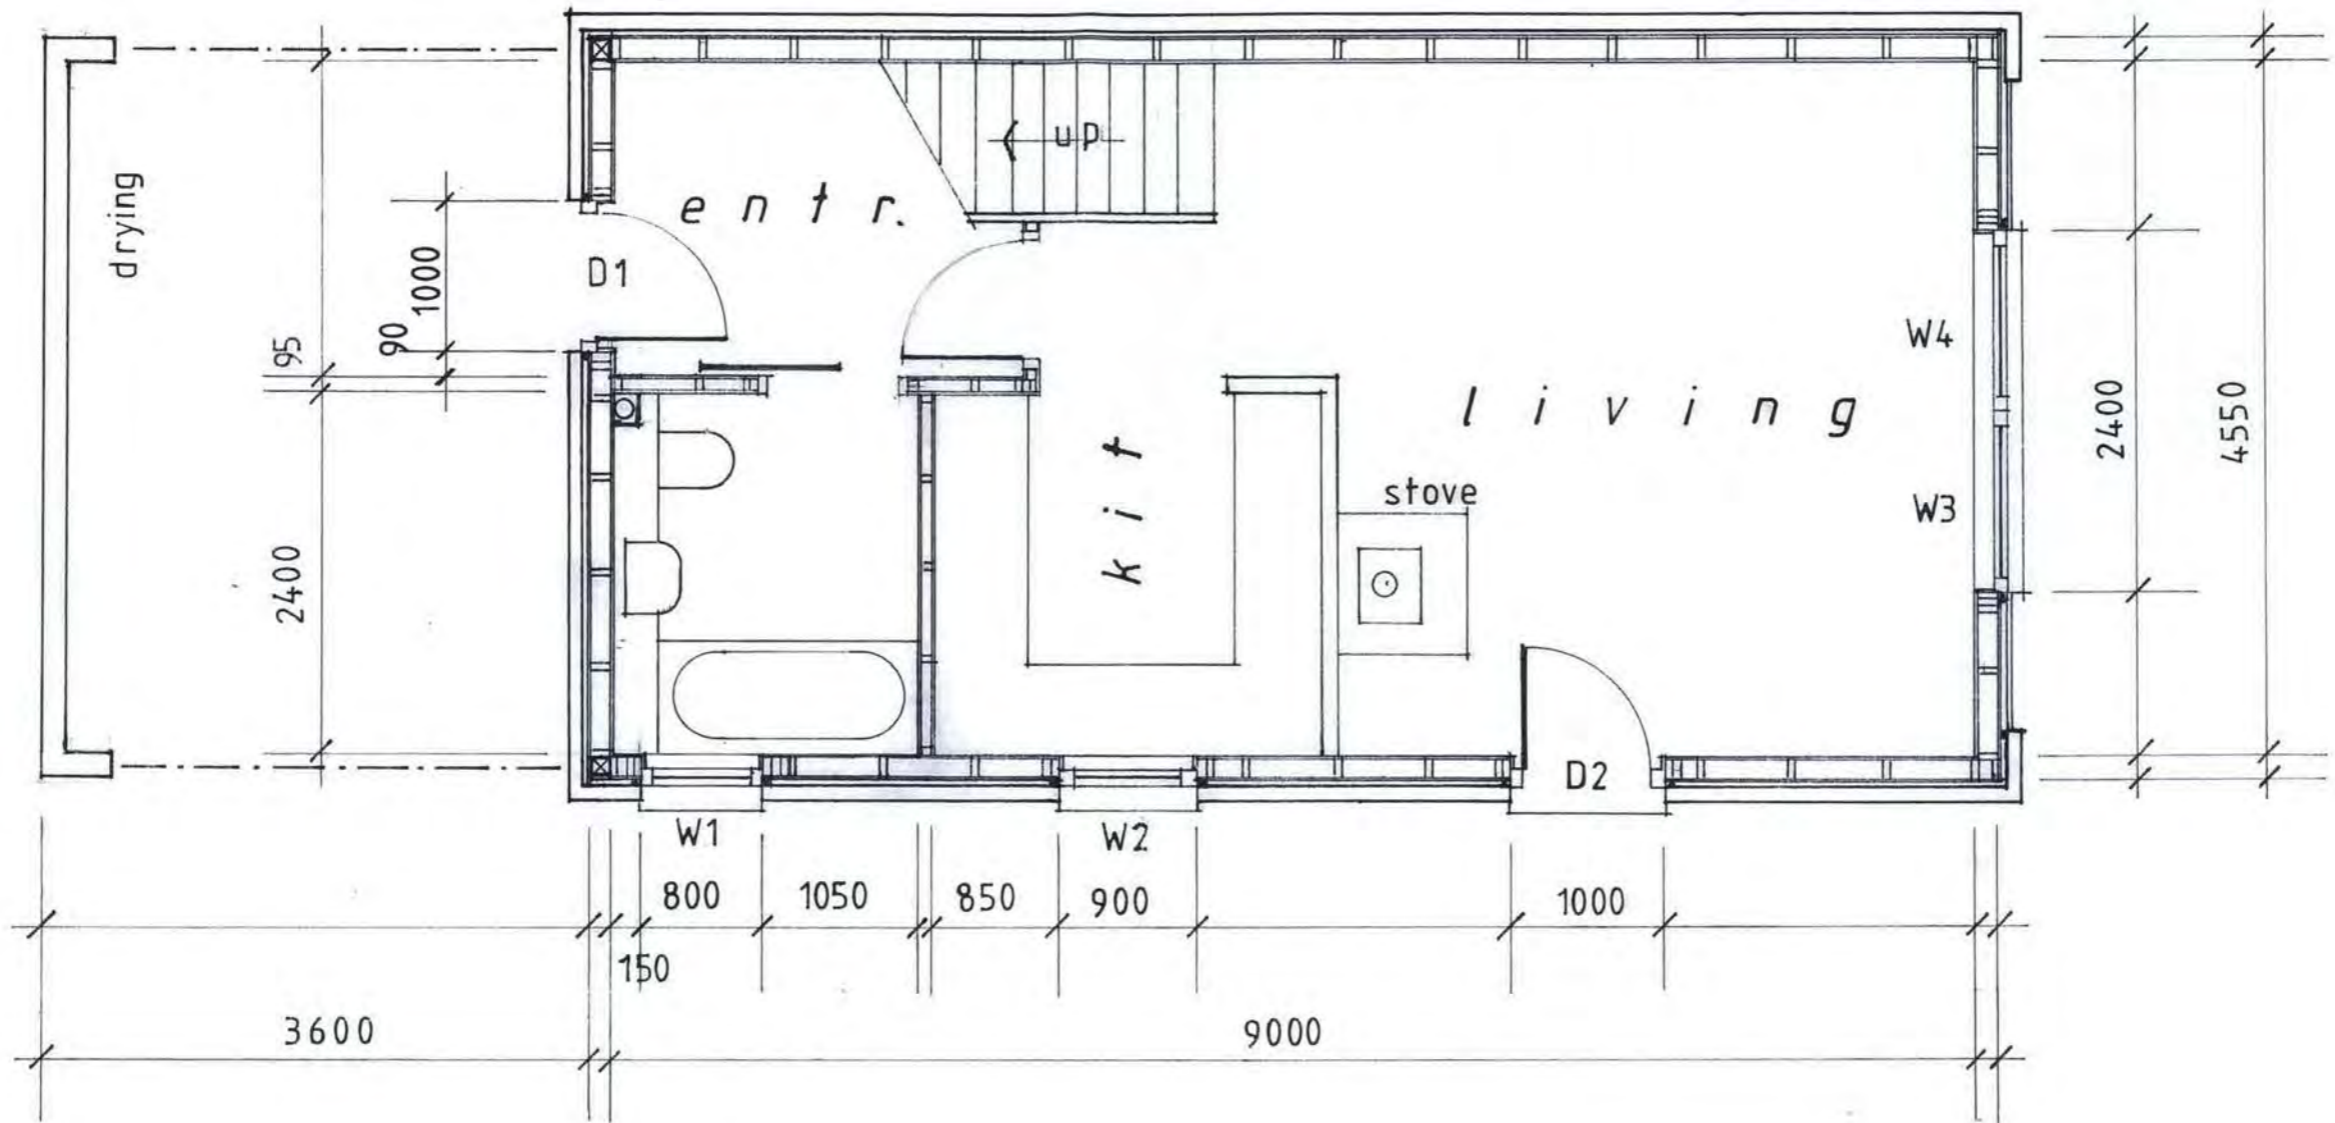

g r o u n d f l o o r


scale 1:50

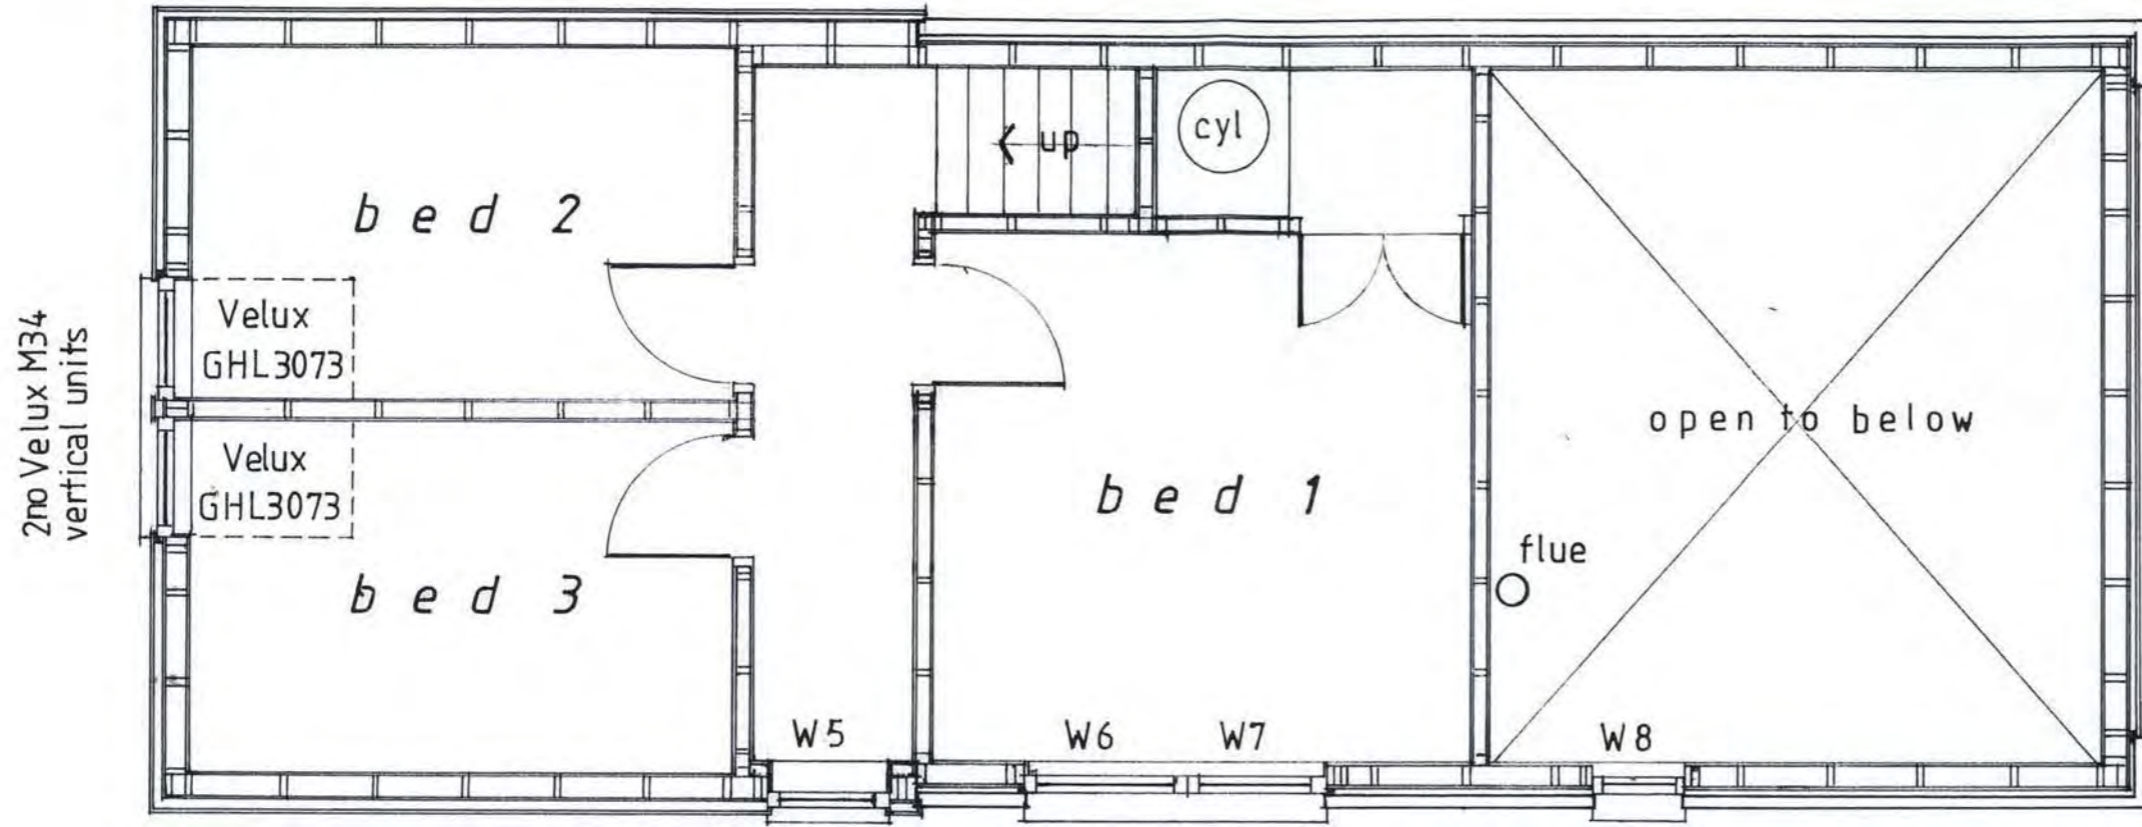

f i r s t f l o o r


scale 1:50

000005

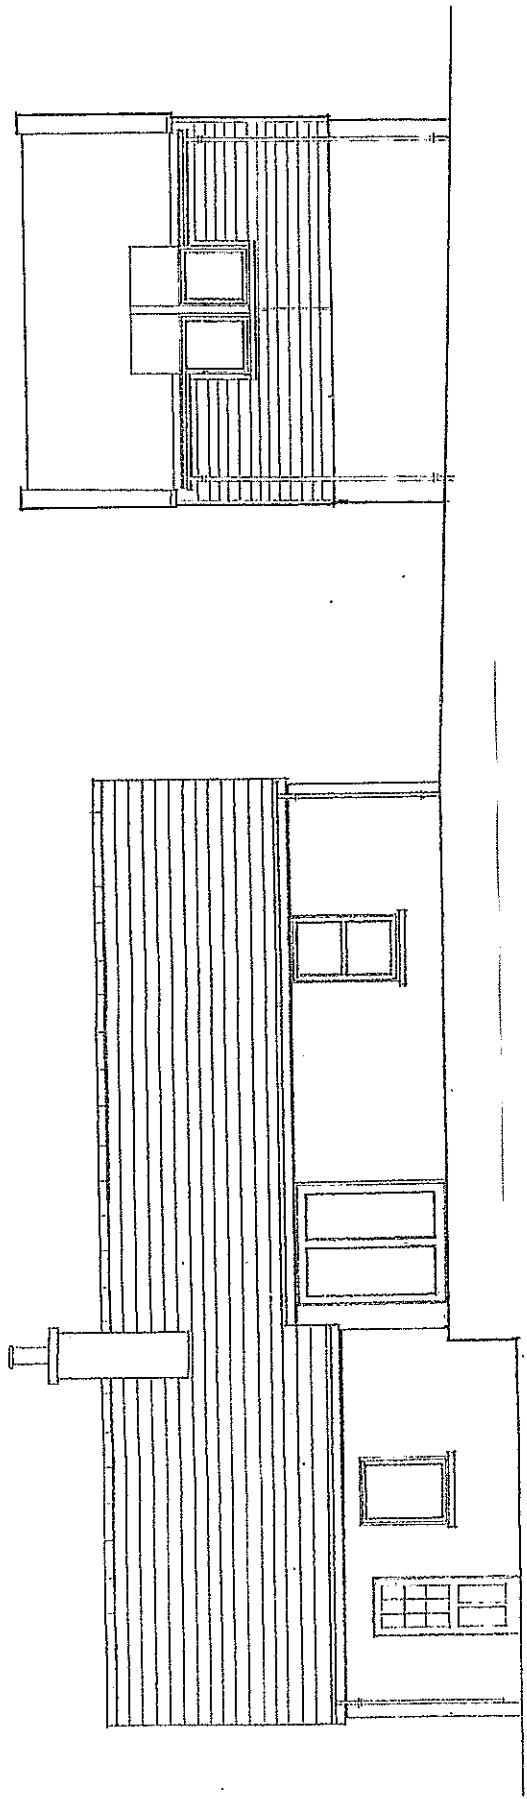

* Note *
Prefer vertical
boarding to North
west wall.

South east

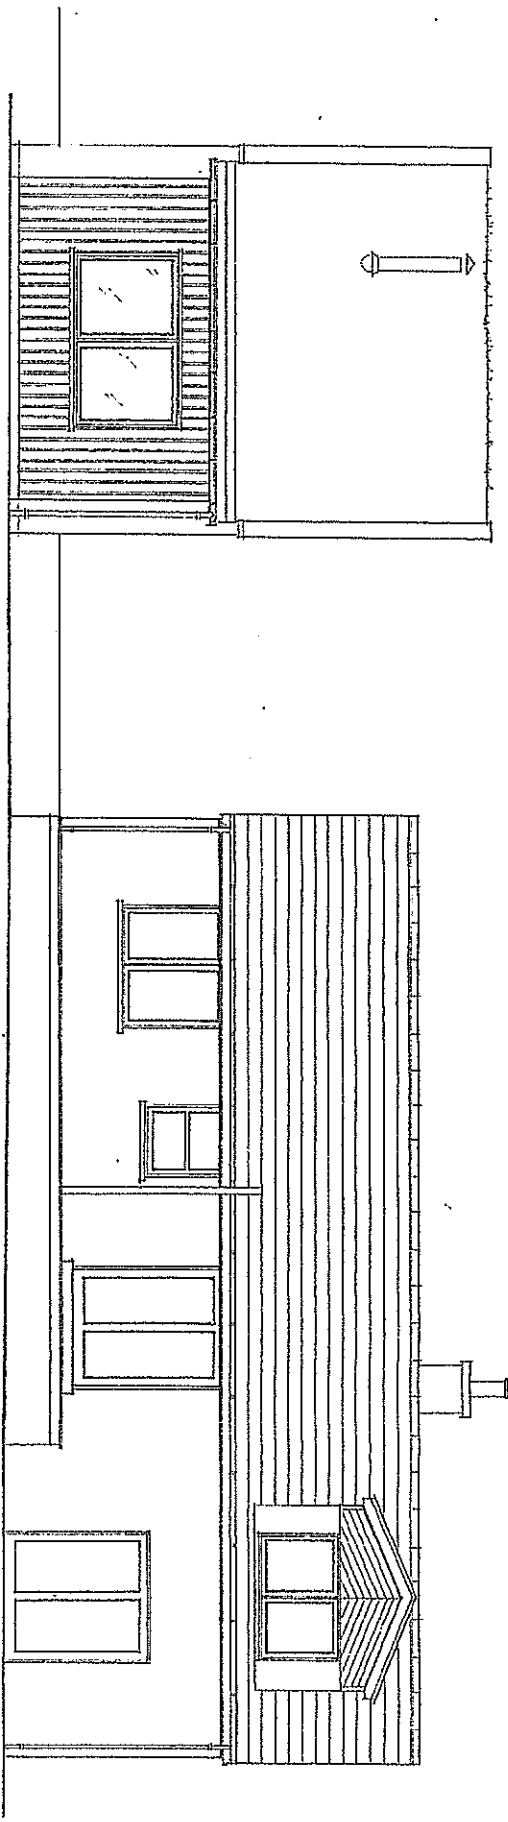

north west