

Appendix A

Engineering Drawings, Landscape Drawings, & Cross-sections

Key to Function & Elements

Environmental Function




Ref. Dataset

Environmental Mitigation

efAQ Air Quality

efCH Cultural Heritage

efENC Ecology & Nature Conservation


efLCS Landscape Character Integration

efLU Land Use

efMMU Non-motorised & Community Users

efNV Noise and Vibration

efVT Vehicle Travellers

efVW Visual Impact

efWVE Water Environment

LANDSCAPE PLANTING AND FEATURES

LE 1.1 Aesthetically grassland

LE 1.2 Species rich wildflower grassland

LE 1.3 Damp Species rich wildflower grassland

LE 1.4 Damp Species rich wildflower grassland

LE 1.5 Open grassland - low maintenance mix

Woodland but planting to existing mature woodland

LE 2.1 New mixed woodland

LE 2.2 New mixed woodland edge










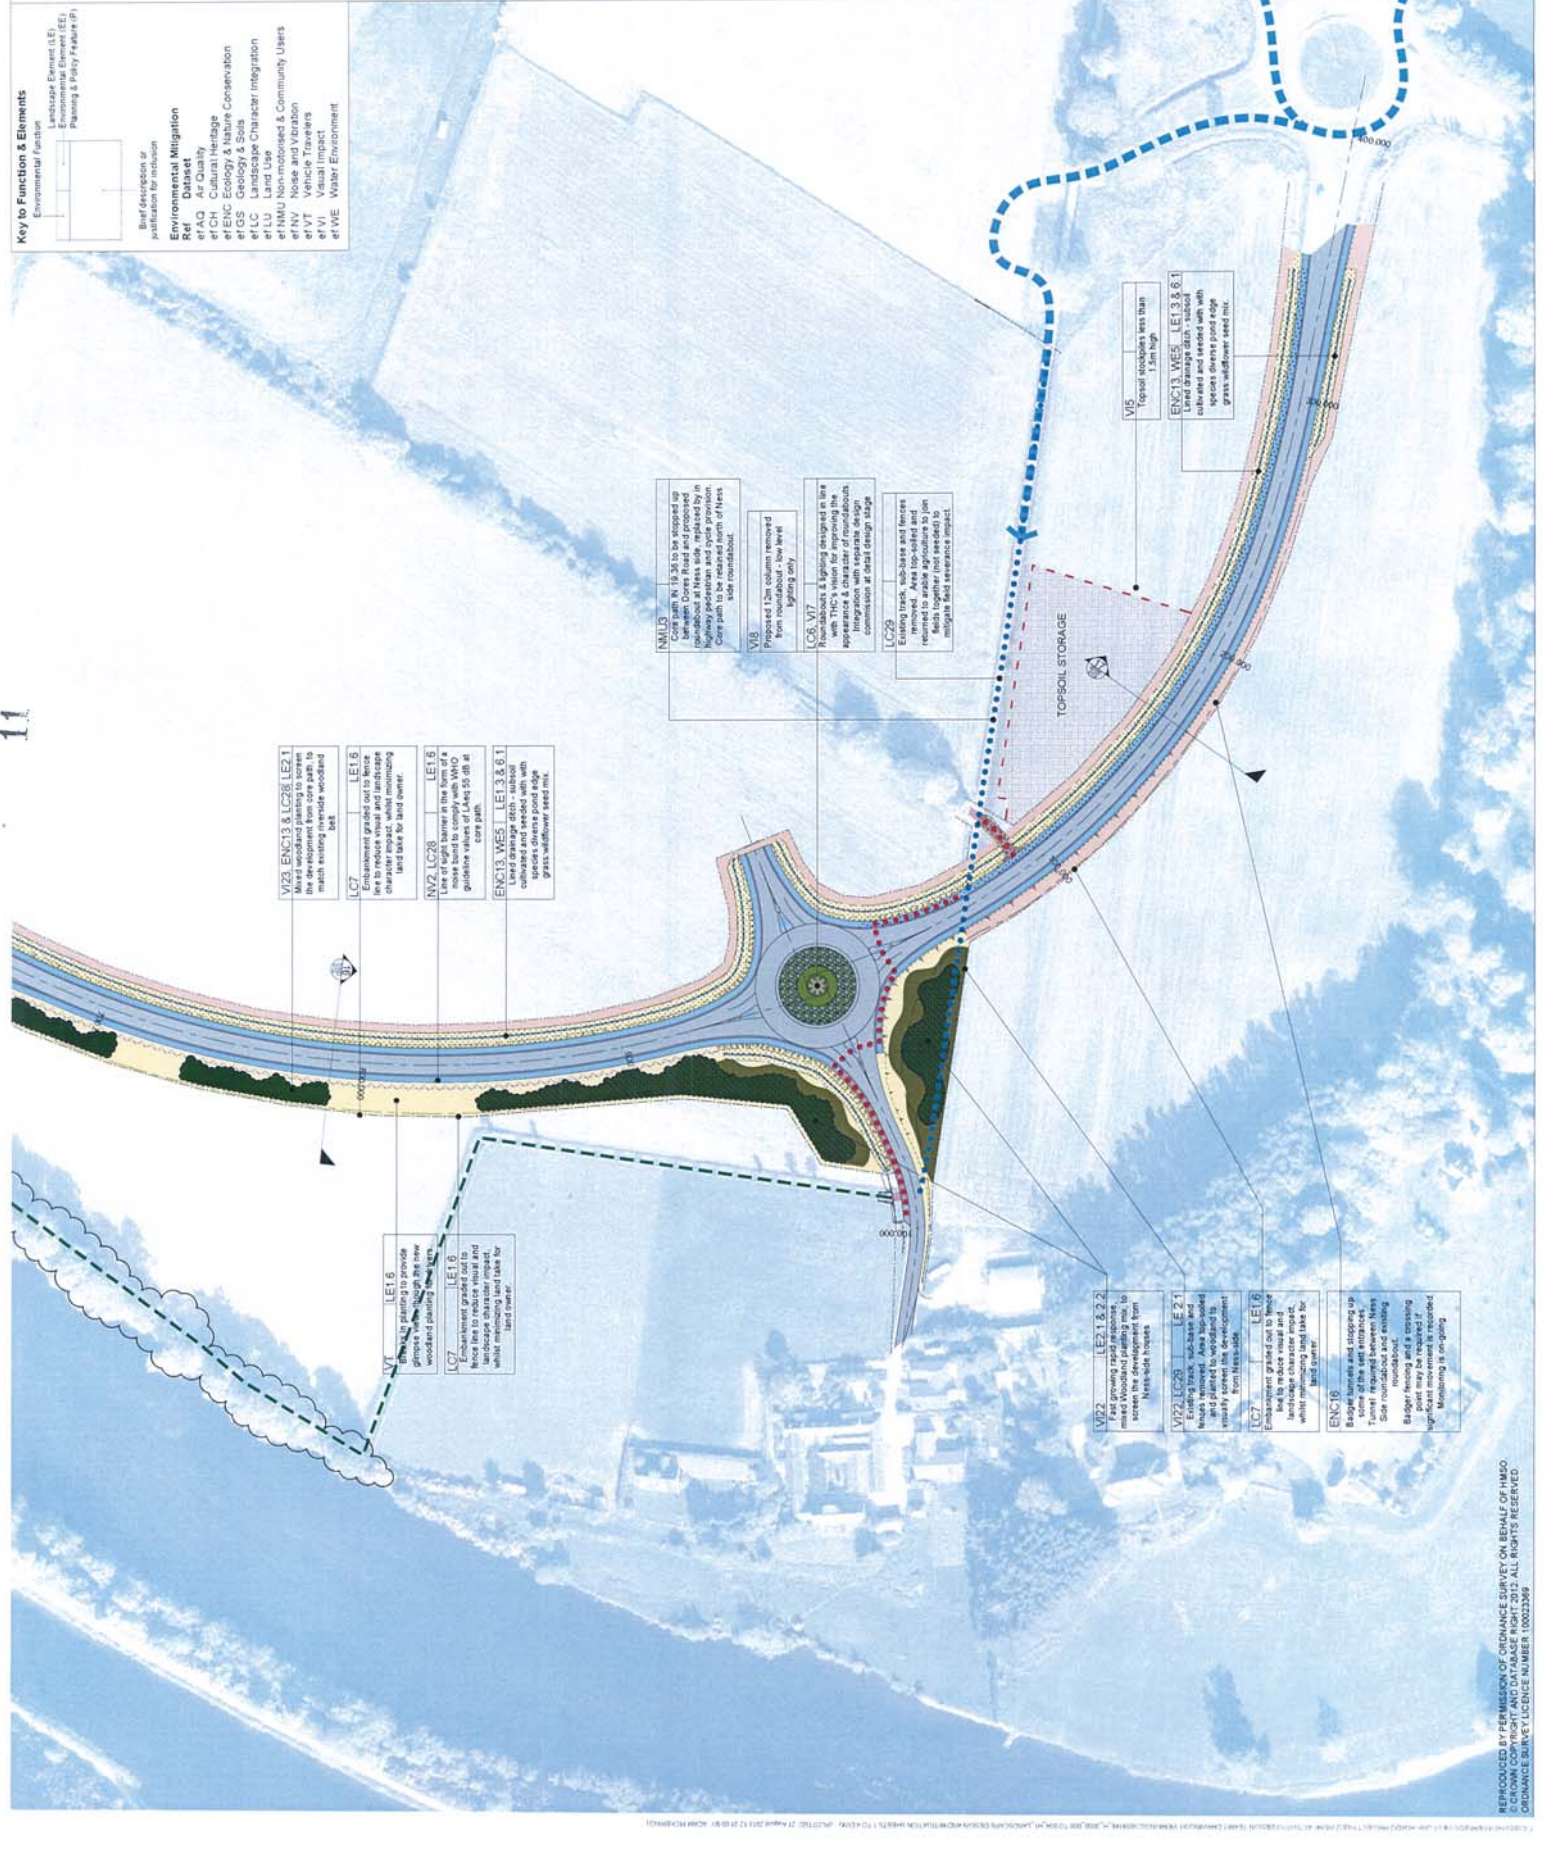

CAPITA SYMONDS

The Capita Building
 2nd Floor, Business Park
 Cumbria
 CH4 4EJ

Tel: 01228 672000
 Fax: 01228 673111


The Highland Council
 Comhairle na Gàidhealtachd

INVERNESS WEST LINK


PROJECT NO: CS089148
 DRAWING NO: HRS1726
 SCALE: 1:1000
 DATE: SUBMISSION

LANDSCAPE DESIGN AND MITIGATION
 SHEET 4

Sections - Mill Lade to Ness-side Roundabout

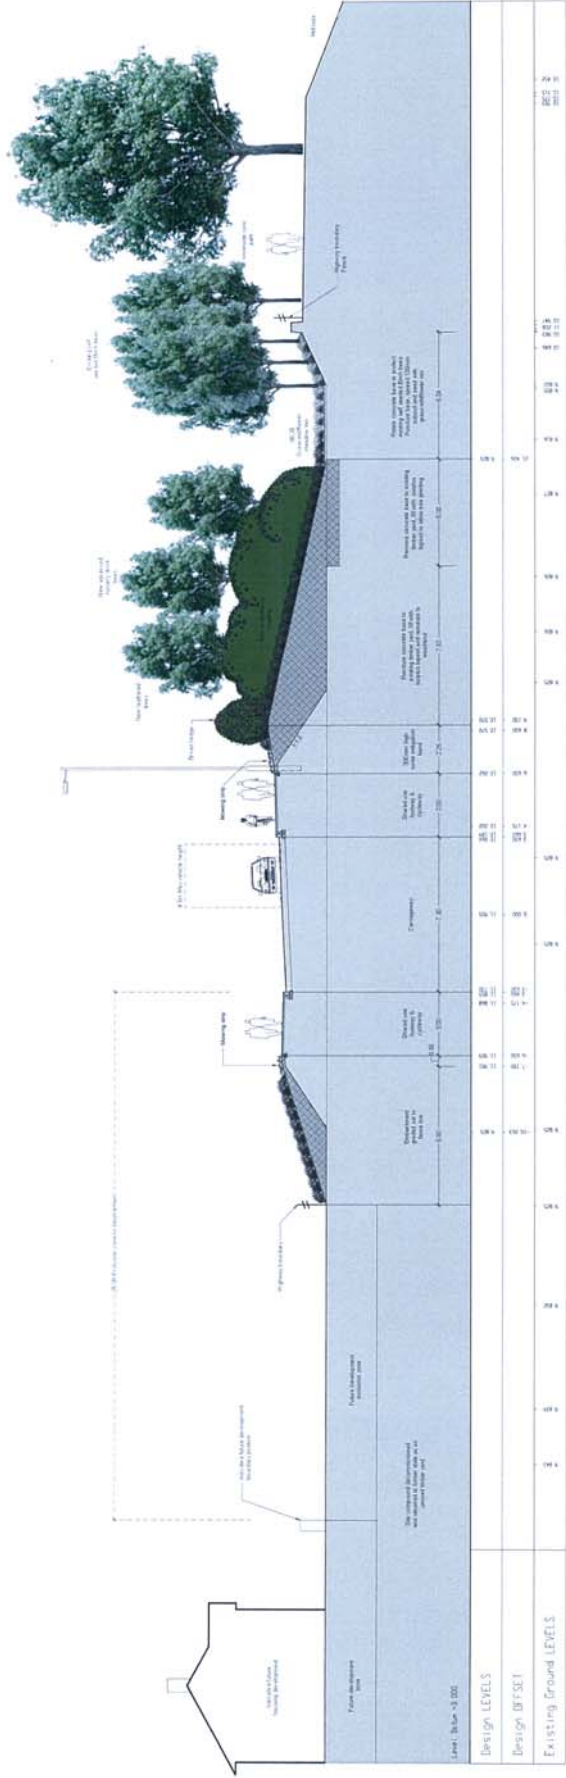

13 SECTION - MILL LADE TO NESS-SIDE ROUNDABOUT - CHAINAGE 160
Scale 1:125

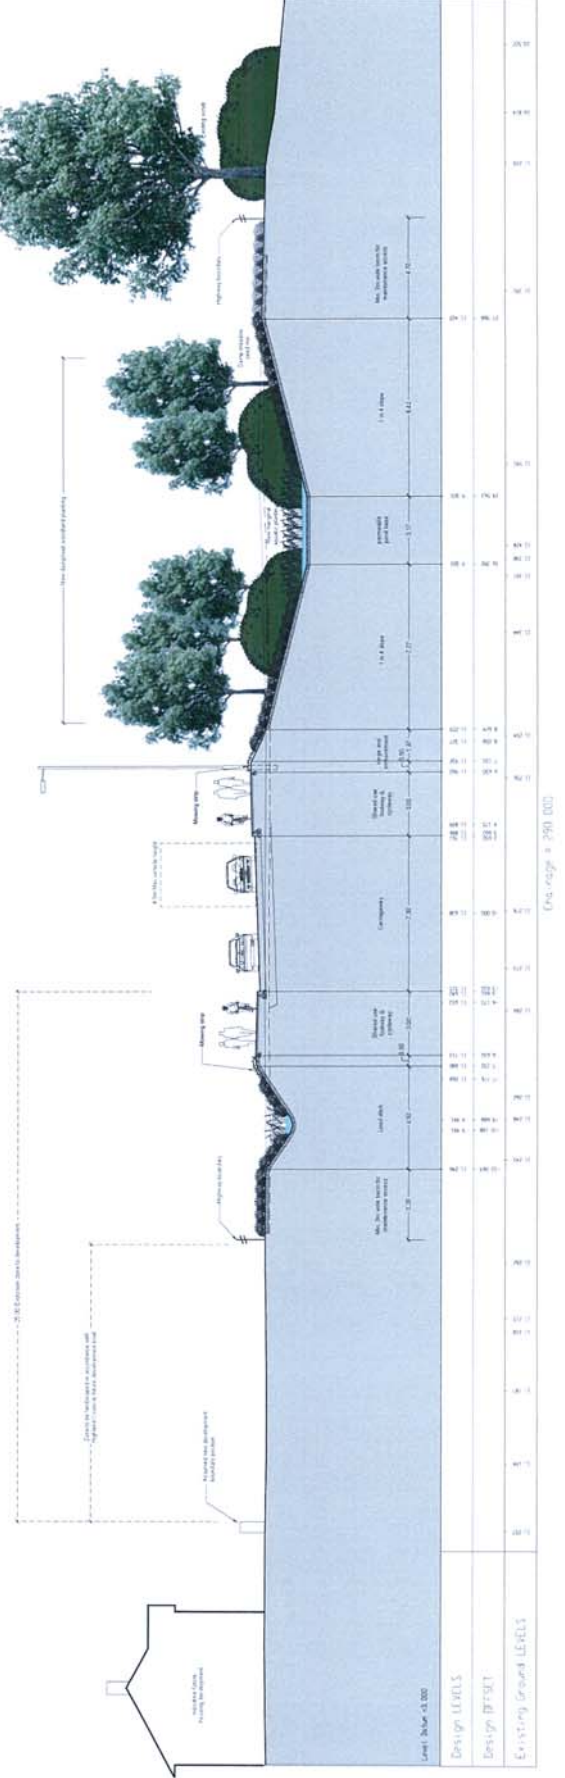

14 SECTION - MILL LADE TO NESS-SIDE ROUNDABOUT - CHAINAGE 290
Scale 1:125

NO.	DATE	BY	CHKD	DESCRIPTION	SCALE
1	27/08/13	SP	SP	SCHEMATIC	1:100
2					
3					
4					
5					

CAPITA SYMONDS
The Capita Building
Kingmoor Business Park
CARLEILE
CA8 6SJ
Tel: 01228 873000
Fax: 01228 873111

The Highland Council
Comhairle na Gàidhealtachd

INVERNESS WEST LINK ROAD

REVISION/DATE	BY	CHKD	DESCRIPTION
CS059146	CS059146	H85738	H85738
AS SHOWN	AS SHOWN	AS SHOWN	SUBMISSION

LANDSCAPE & MITIGATION SECTIONS

CS059146/H/3000/011 H1