

DO NOT SCALE, IF IN DOUBT PLEASE ASK
 All setting out must be checked on site prior to commencement. Any discrepancy must be reported to G. H. JOHNSTON Building Consultants Ltd

PLANNING APPLICATION

REVISIONS

rev.	description	date

Client
Inverness Properties Ltd

Project
**The Student Quarter
 Rose Street
 Inverness**

Drawing
Land Ownership Plan


Scale 1:1000@A3	Date Oct 2013	Drawn by NJM/SR
---------------------------	-------------------------	---------------------------

Project no 2153	Dwg no PL001	Rev
---------------------------	------------------------	-----

G.H. JOHNSTON
 BUILDING CONSULTANTS LTD

WILLOW HOUSE
 STONEYFIELD BUSINESS PARK
 INVERNESS IV2 7PA
 Email: technical@ghjohnston.co.uk

TEL (01463) 237229
 FAX (01463) 243258

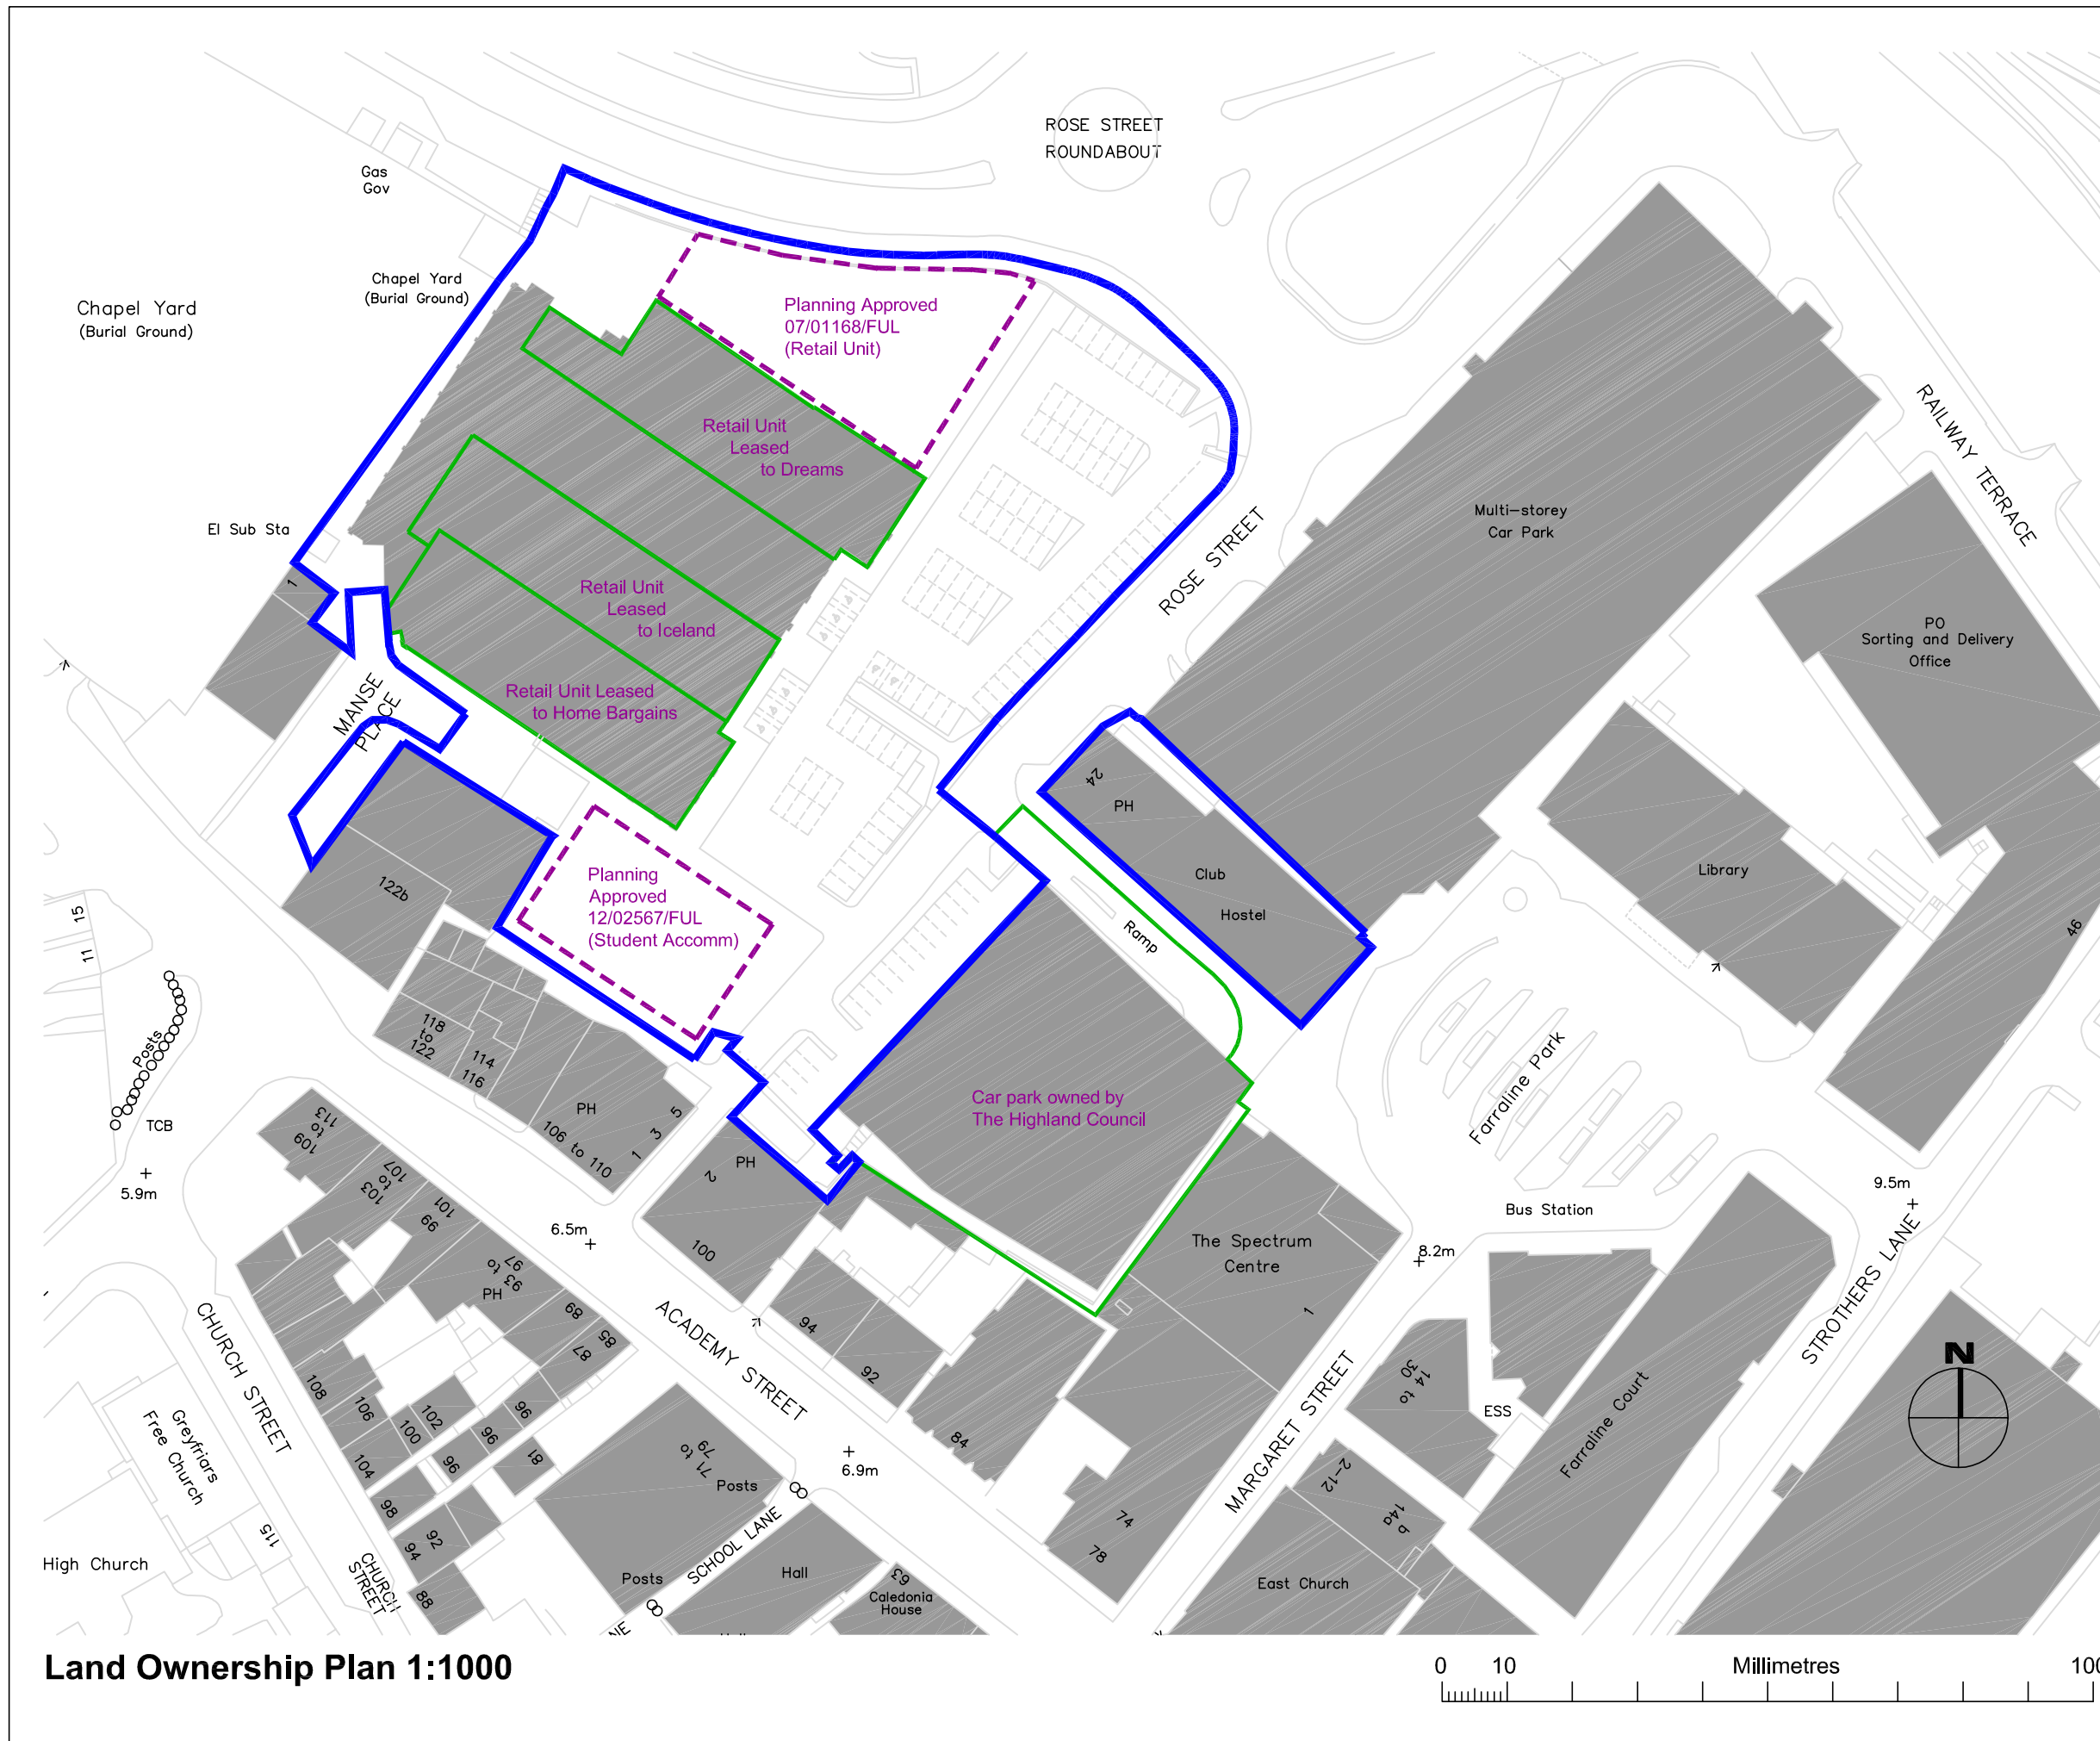

Land Ownership Plan 1:1000

DO NOT SCALE, IF IN DOUBT PLEASE ASK
 All setting out must be checked on site prior to commencement. Any discrepancy must be reported to
 G. H. JOHNSTON Building Consultants Ltd

PLANNING APPLICATION

REVISIONS

rev.	description	date

Client
Inverness Properties Ltd

Project
**The Student Quarter
 Rose Street
 Inverness**

Drawing
Location & Site Boundary Plan


Scale 1:1000@A3	Date Oct 2013	Drawn by NJM
---------------------------	-------------------------	------------------------

Project no 2153	Dwg no PL002	Rev
---------------------------	------------------------	-----

G.H. JOHNSTON
 BUILDING CONSULTANTS LTD

WILLOW HOUSE
 STONEYFIELD BUSINESS PARK
 INVERNESS IV2 7PA
 Email: technical@ghjohnston.co.uk


TEL (01463) 237229
 FAX (01463) 243258

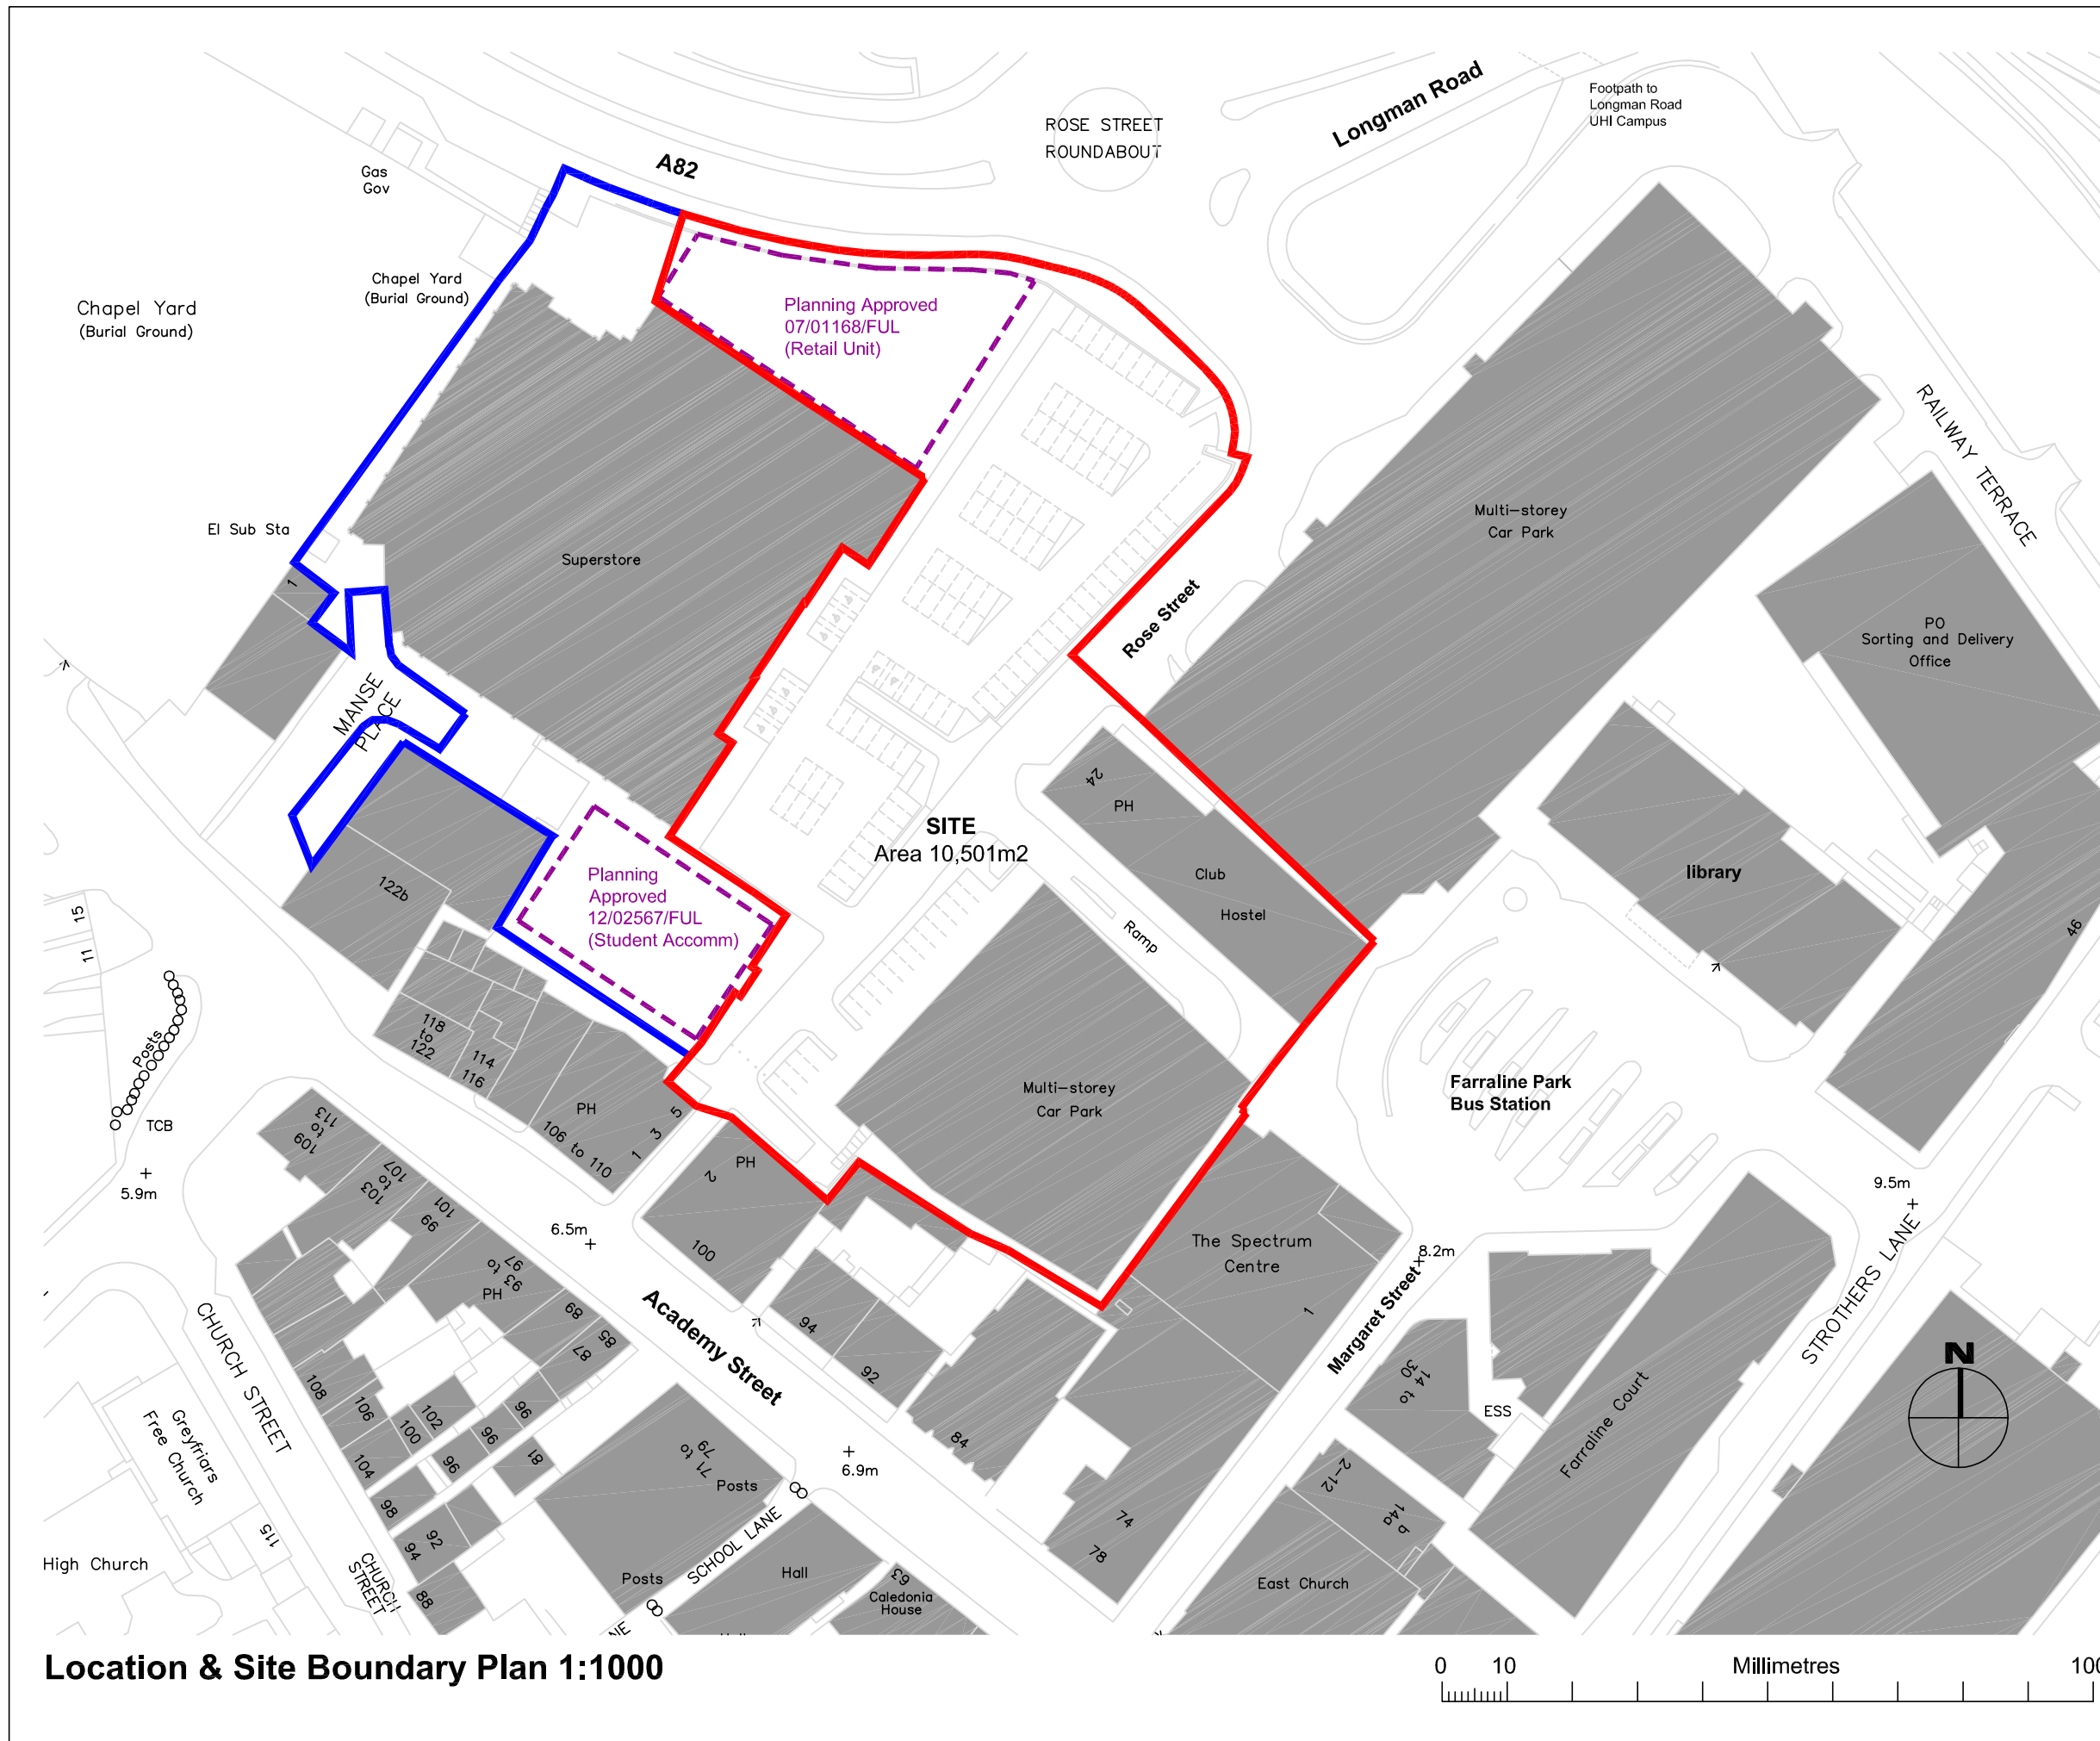

Location & Site Boundary Plan 1:1000



all phases

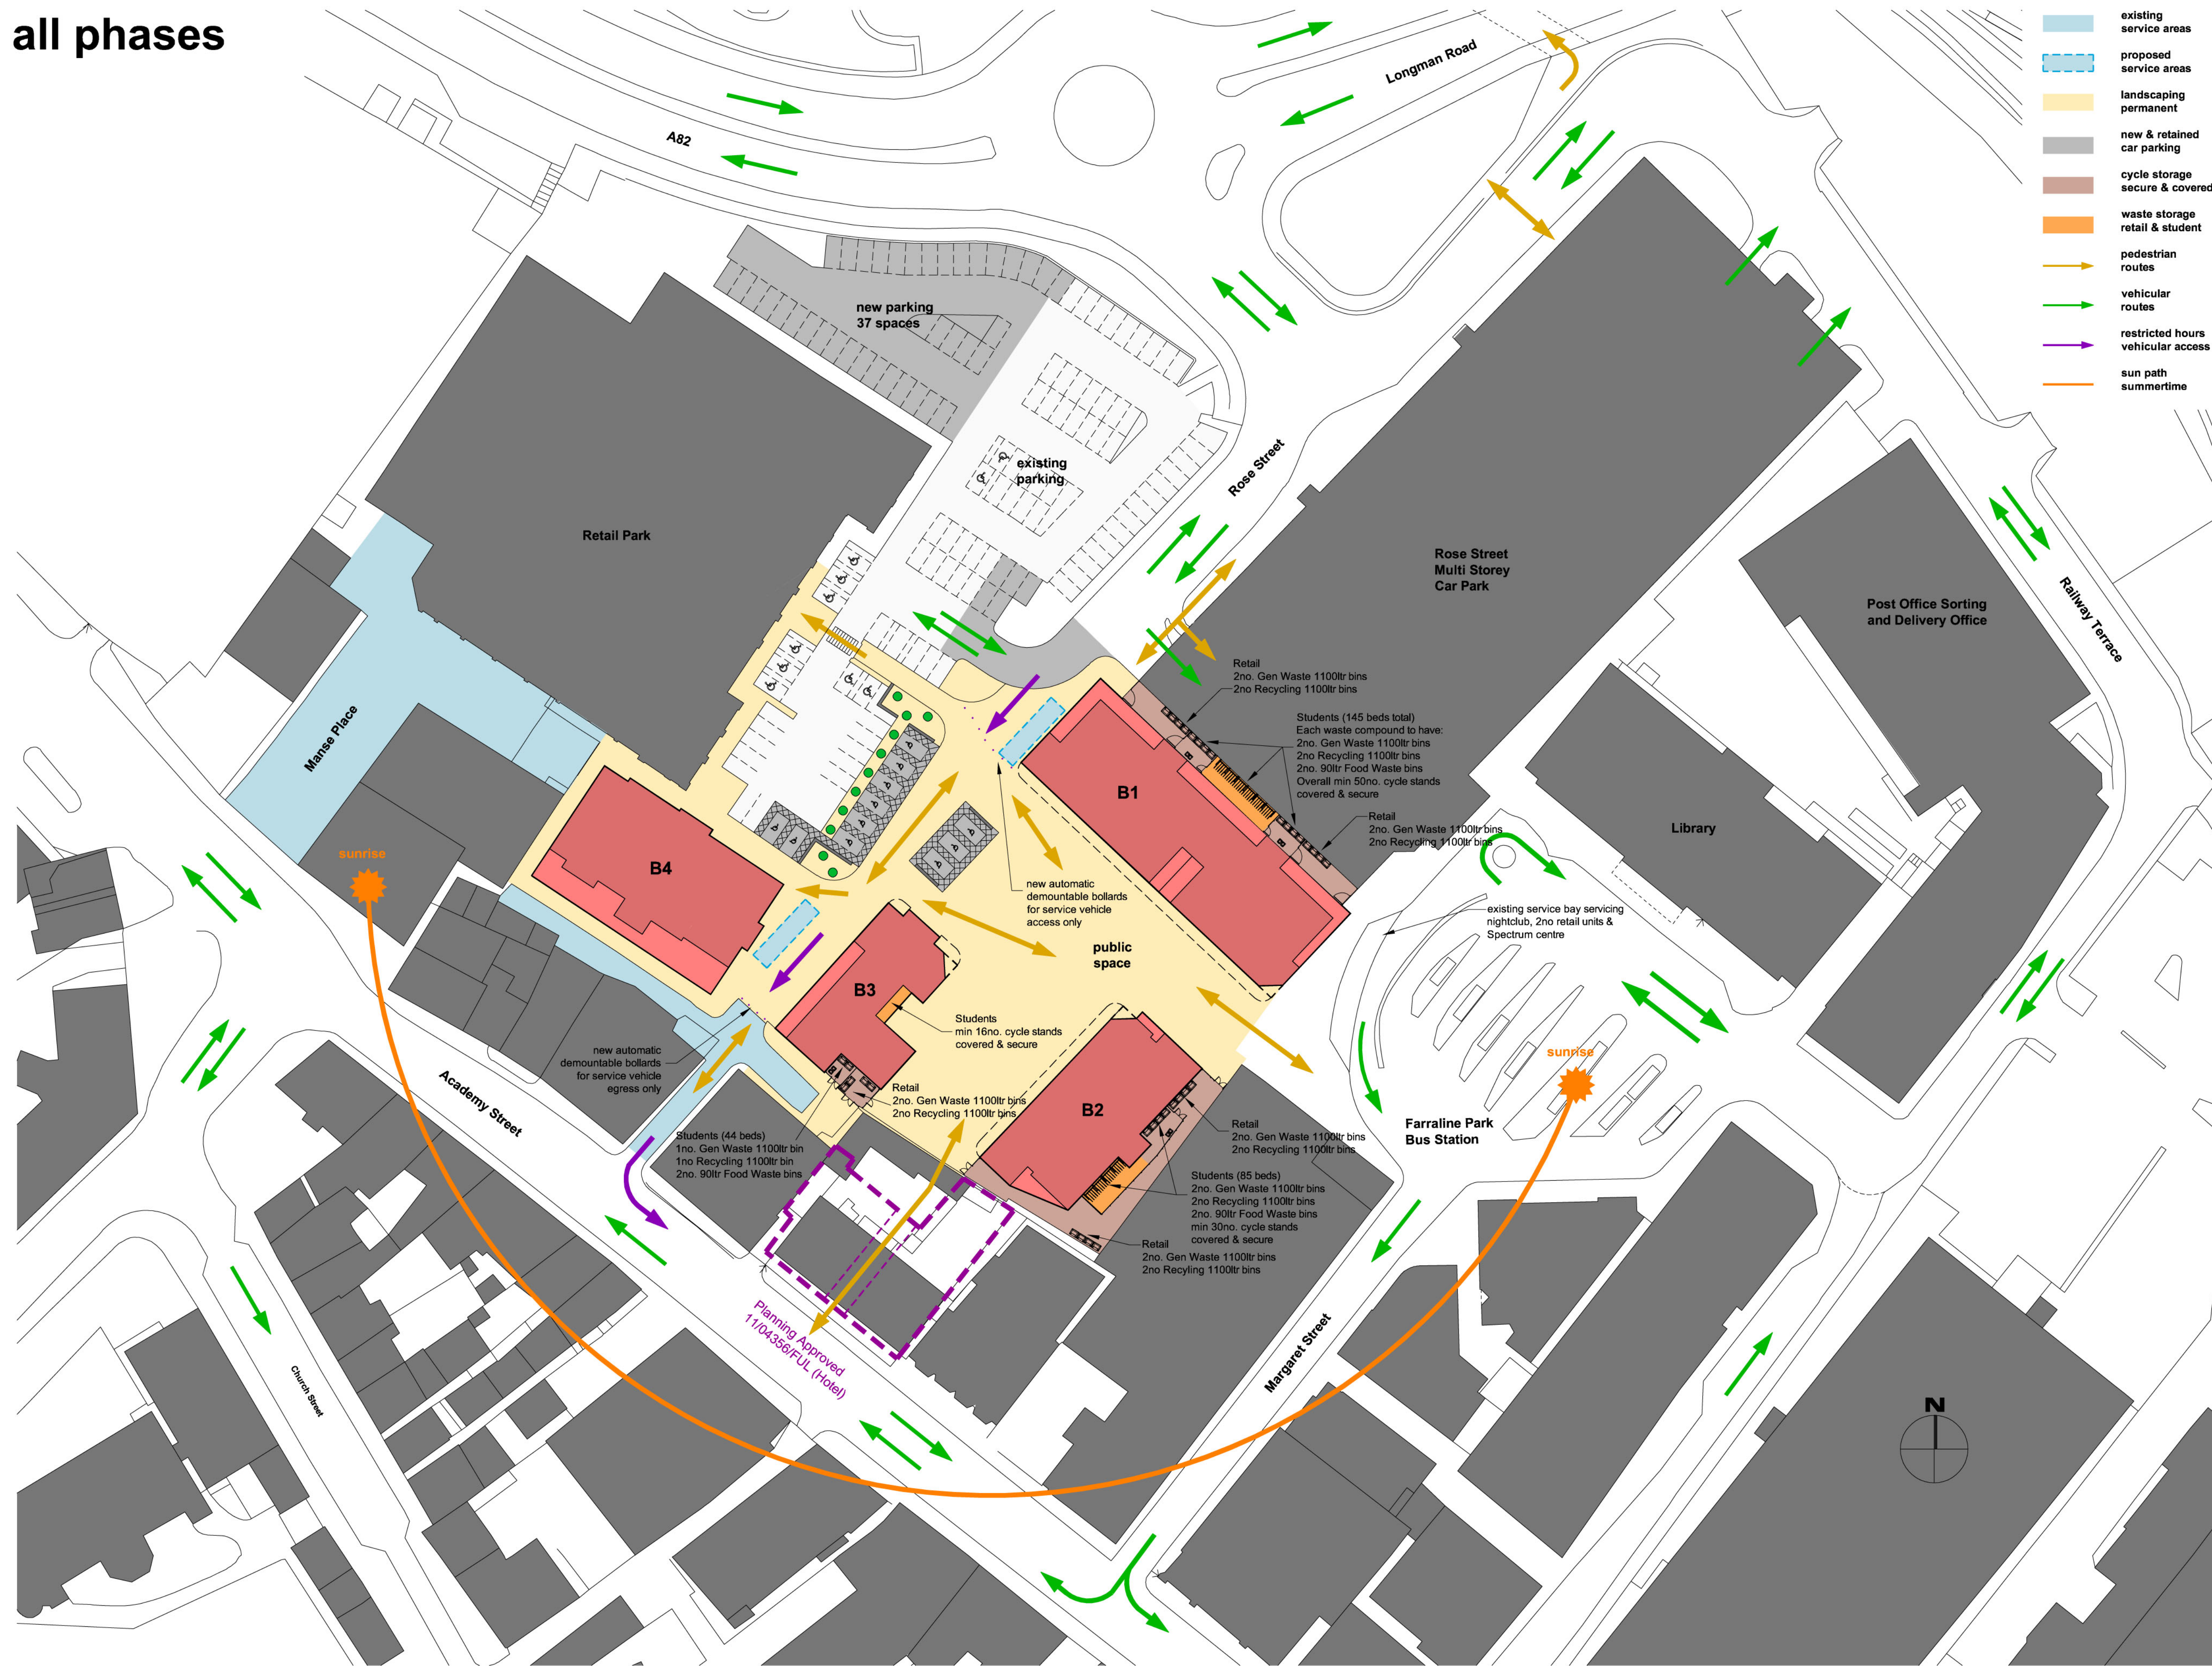

- existing service areas
- proposed service areas
- landscaping permanent
- new & retained car parking
- cycle storage secure & covered
- waste storage retail & student
- pedestrian routes
- vehicular routes
- restricted hours vehicular access
- sun path summertime

DO NOT SCALE, IF IN DOUBT PLEASE ASK
 All setting out must be checked on site prior to commencement. Any discrepancy must be reported to G. H. JOHNSTON Building Consultants Ltd

PLANNING APPLICATION

rev.	description	date
A	amended as per roads dept comments	Feb 14

Client
 Inverness Properties Ltd

Project
 The Student Quarter
 Rose Street
 Inverness


Drawing
 Block Plan
 All Phases

Scale 1:500@A1	Date Oct 2013	Drawn by NJM
Project no 2153	Dwg no PL003	Rev A

G.H. JOHNSTON
 BUILDING CONSULTANTS LTD
 WILLOW HOUSE
 STONEYFIELD BUSINESS PARK
 INVERNESS IV2 7PA
 Email: technical@ghjohnston.co.uk
 TEL (01463) 237229
 FAX (01463) 243258



phase 1

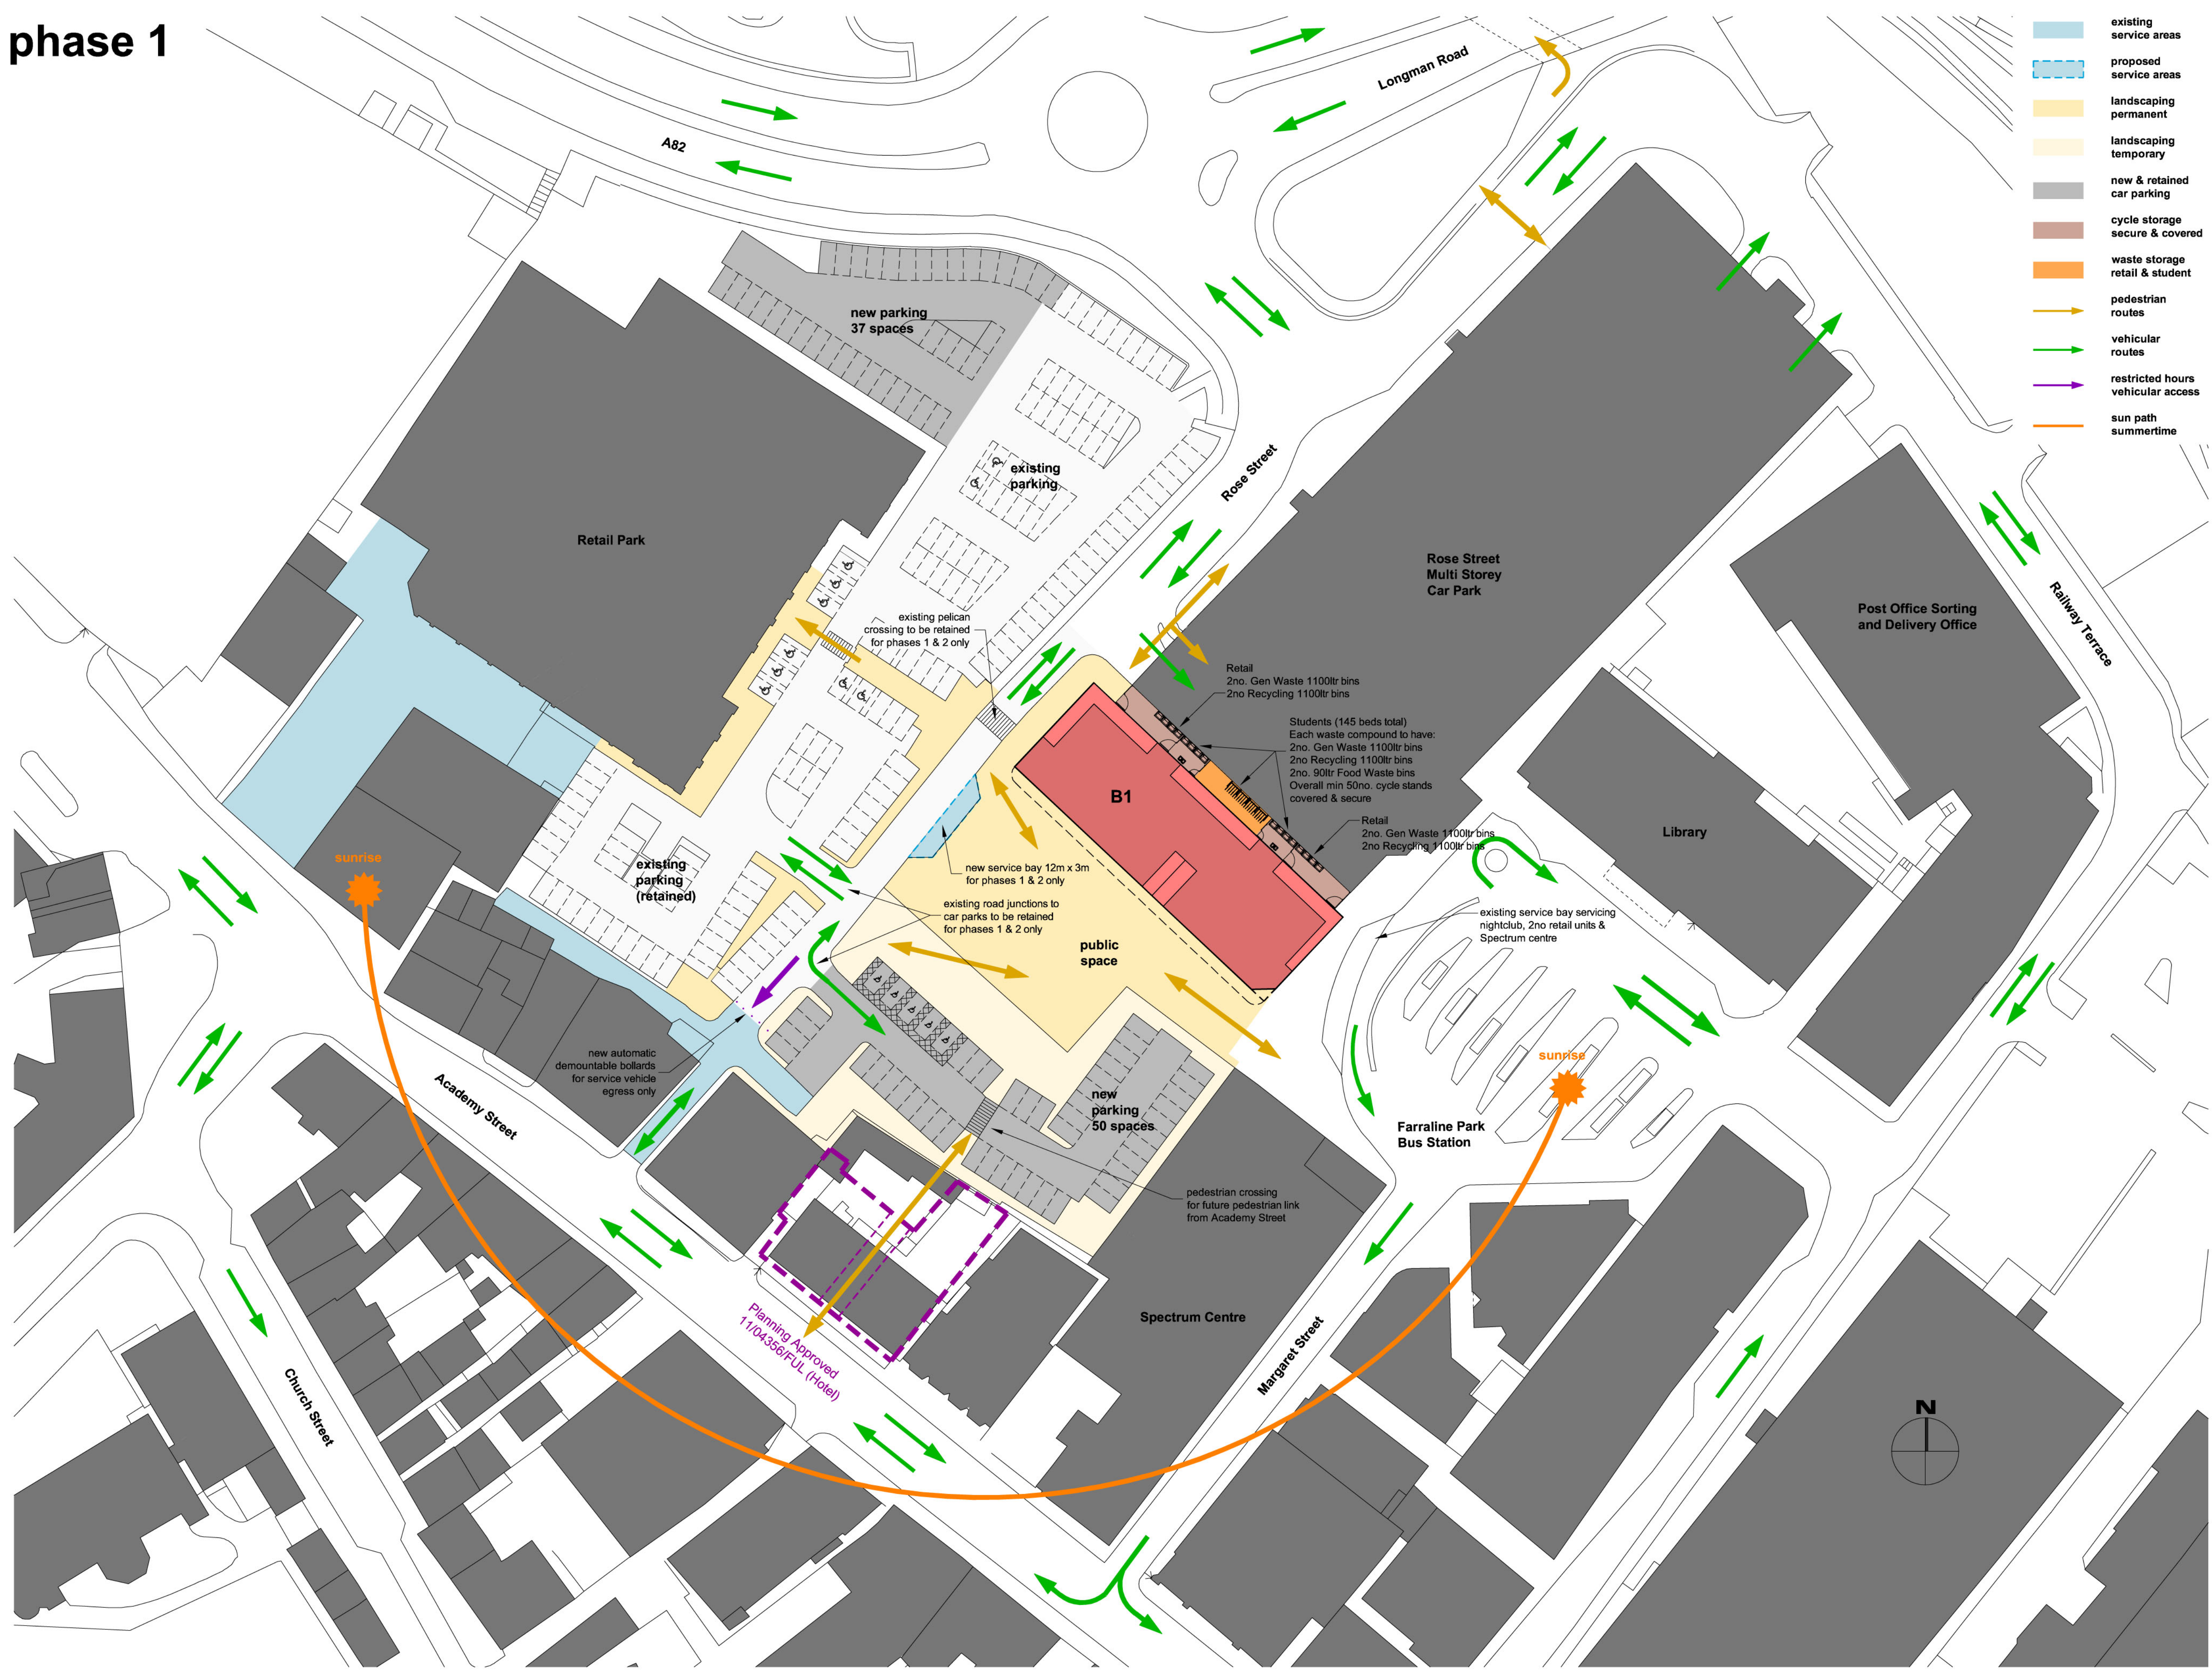

- existing service areas
- proposed service areas
- landscaping permanent
- landscaping temporary
- new & retained car parking
- cycle storage secure & covered
- waste storage retail & student
- pedestrian routes
- vehicular routes
- restricted hours vehicular access
- sun path summertime

DO NOT SCALE, IF IN DOUBT PLEASE ASK
 All setting out must be checked on site prior to commencement. Any discrepancy must be reported to G. H. JOHNSTON Building Consultants Ltd

Waste Management Strategy

Block B1
Student Provision 145 beds:
 2no Compounds each to have the following:
 2no. 1100ltr general waste bins
 2no. 1100ltr recycle bins
 2no. 90ltr food waste bins

Retail Provision:
 2no compounds each to have the following:
 2no. 1100ltr general waste bins
 2no. 1100ltr recycle bins

Public Space Provision:
 3no general waste bins (size tba)
 3no recycling waste bins (size tba)

Servicing:
 Waste to be uplifted by private contractor at a frequency to be agreed.
 Min 3no uplifts per week.
 Max 5no uplifts per week

PLANNING APPLICATION

REVISIONS

rev.	description	date
A	amended as per roads dept comments	Feb 14

Client
Inverness Properties Ltd

Project
**The Student Quarter
 Rose Street
 Inverness**

Drawing
**Block Plan
 Phase 1**

Scale 1:500@A1	Date Oct 2013	Drawn by NJM
Project no 2153	Dwg no PL004	Rev A

G.H.JOHNSTON
 BUILDING CONSULTANTS LTD

WILLOW HOUSE
 STONEYFIELD BUSINESS PARK
 INVERNESS IV2 7PA
 Email: technical@ghjohnston.co.uk

TEL (01463) 237229
 FAX (01463) 243258

