


phases 1 & 2

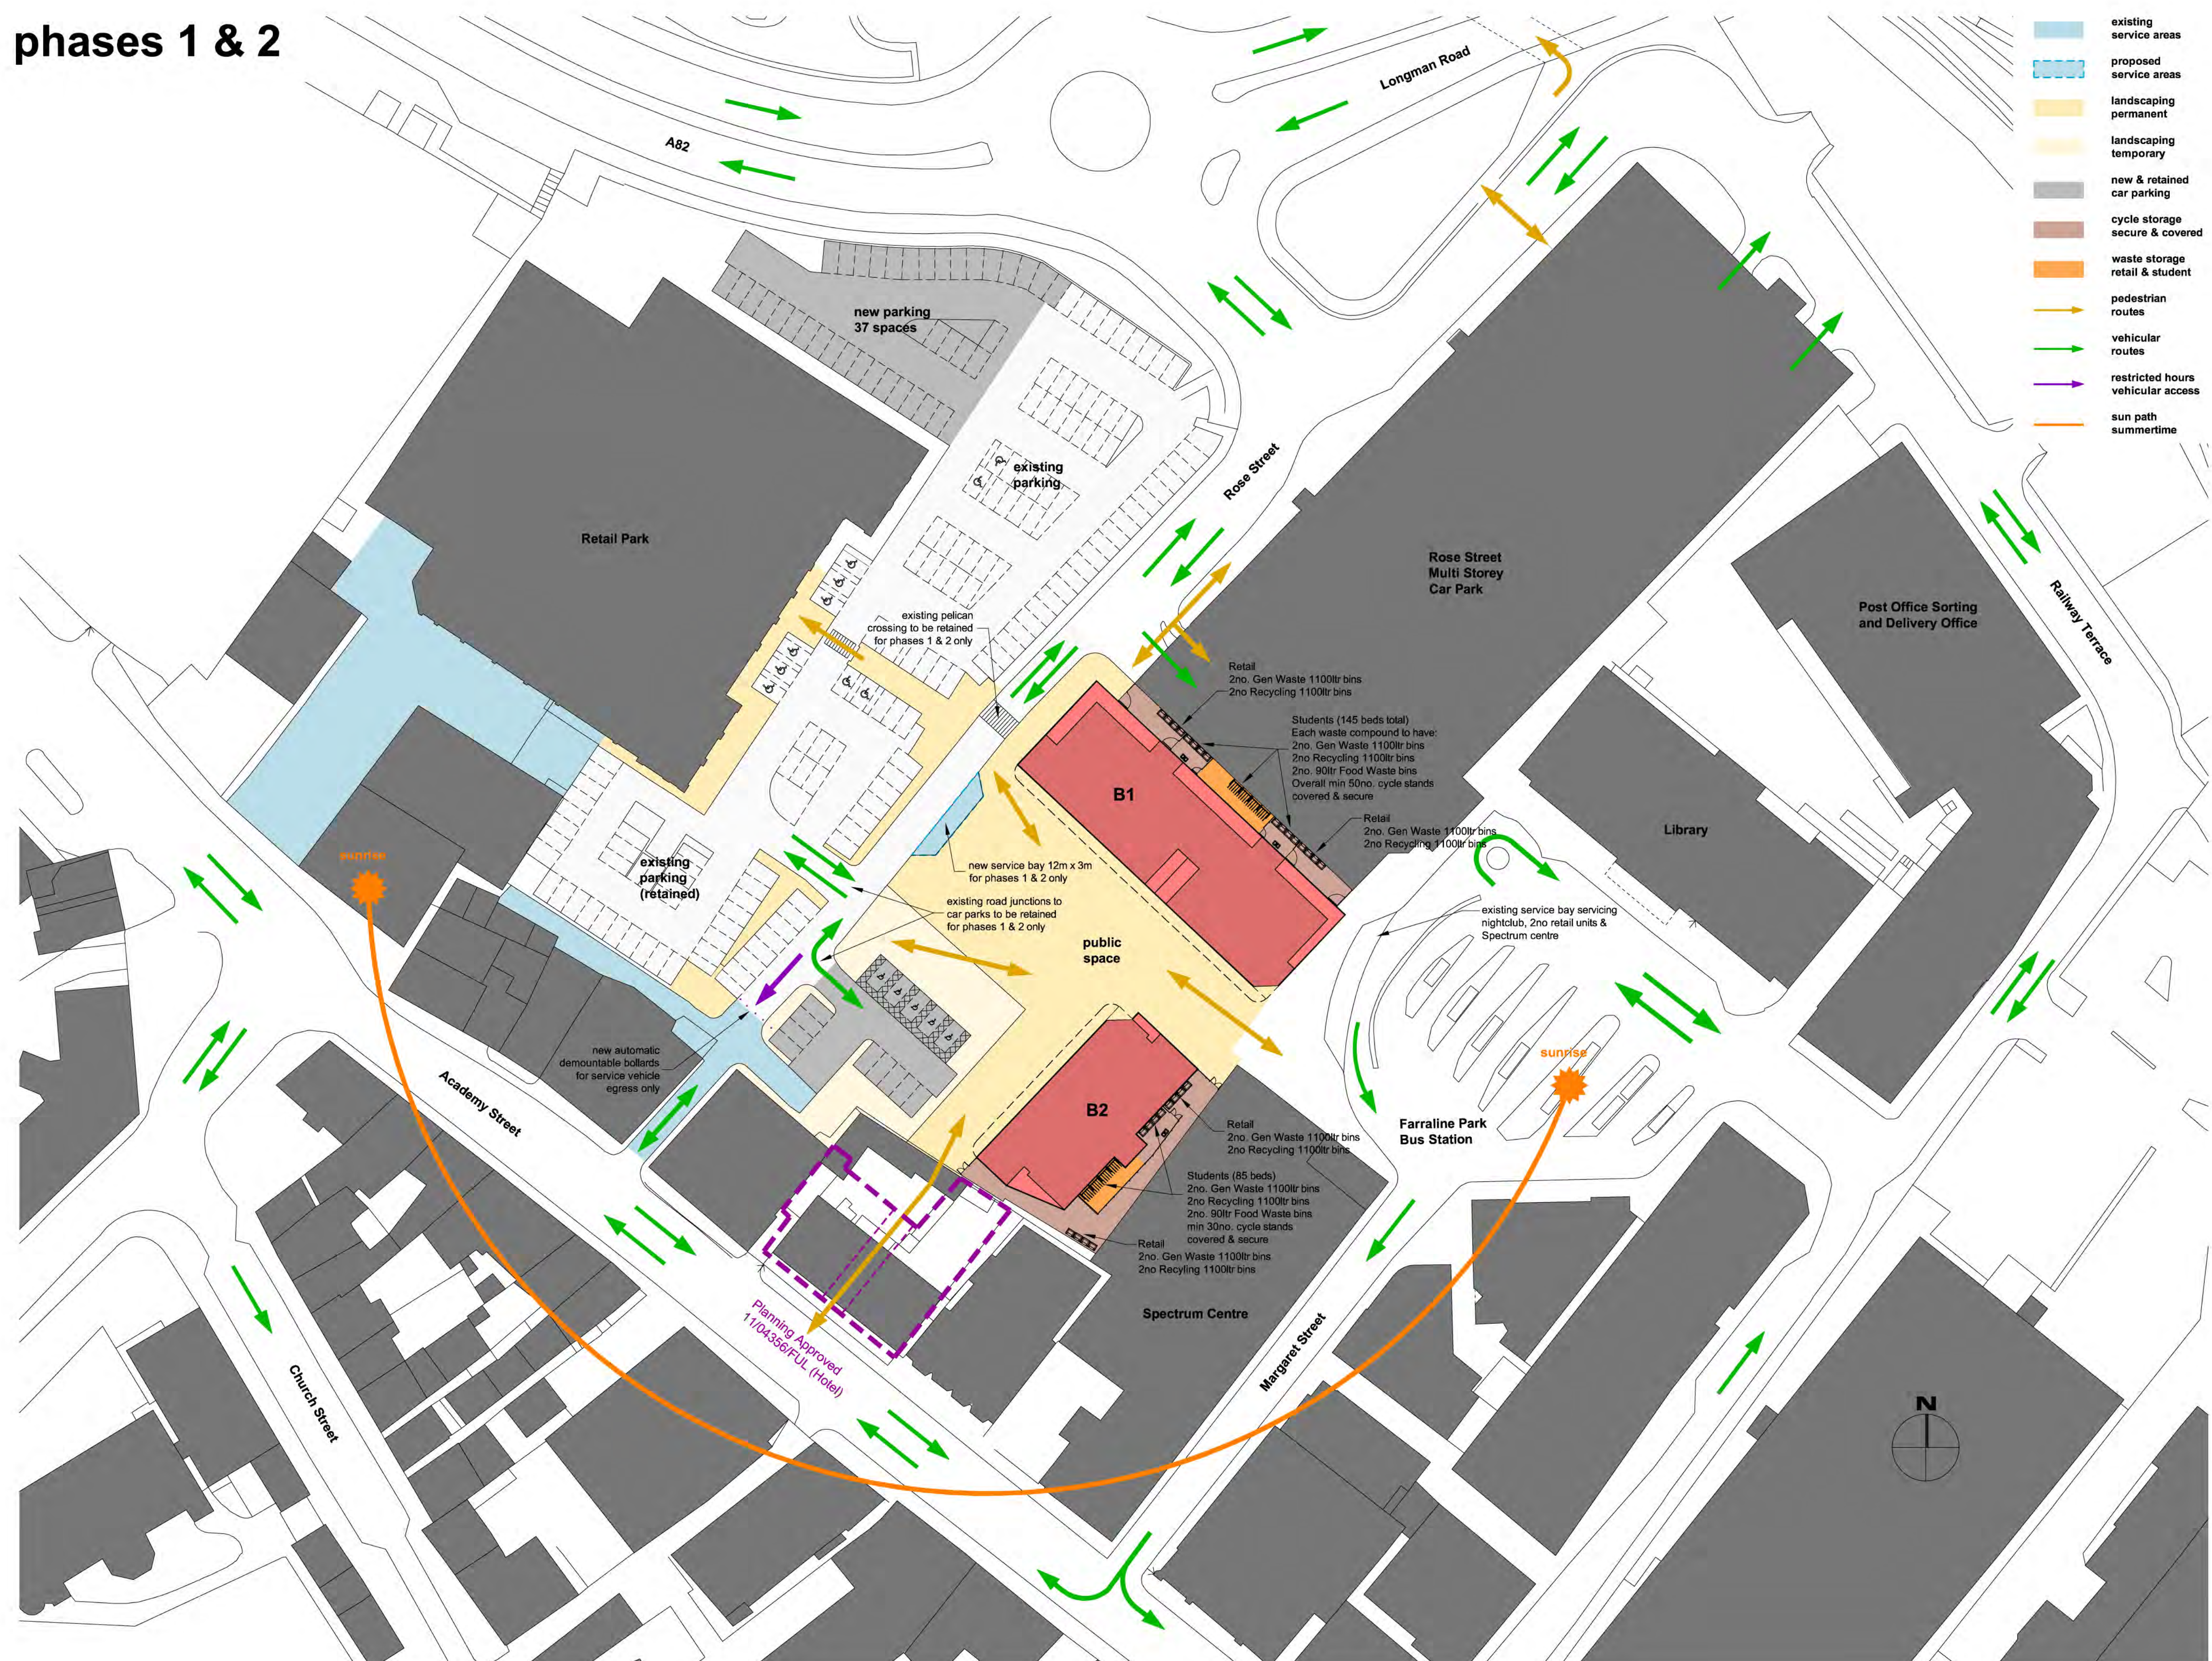

- existing service areas
- proposed service areas
- landscaping permanent
- landscaping temporary
- new & retained car parking
- cycle storage secure & covered
- waste storage retail & student
- pedestrian routes
- vehicular routes
- restricted hours vehicular access
- sun path summertime

DO NOT SCALE, IF IN DOUBT PLEASE ASK
All setting out must be checked on site prior to commencement. Any discrepancy must be reported to G. H. JOHNSTON Building Consultants Ltd

Waste Management Strategy

Block B1
Student Provision 145 beds:
2no Compounds each to have the following:
2no. 1100ltr general waste bins
2no. 1100ltr recycle bins
2no. 90ltr food waste bins
Retail Provision:
2no compounds each to have the following:
2no. 1100ltr general waste bins
2no. 1100ltr recycle bins

Block B2
Students Provision 85 beds:
Compound to have the following:
2no. 1100ltr general waste bins
2no. 1100ltr recycle bins
2no. 90ltr food waste bins
Retail Provision:
2no. 1100ltr general waste bins
2no. 1100ltr recycle bins

Public Space Provision:
3no general waste bins (size tba)
3no recycling waste bins (size tba)

Servicing:
Waste to be uplifted by private contractor at a frequency to be agreed.
Min 3no uplifts per week.
Max 5no uplifts per week

PLANNING APPLICATION

REVISIONS

rev.	description	date
A	amended as per roads dept comments	Feb 14

Client
Inverness Properties Ltd

Project
**The Student Quarter
Rose Street
Inverness**


Drawing
**Block Plan
Phases 1 & 2**

Scale 1:500@A1	Date Oct 2013	Drawn by NJM
Project no 2153	Dwg no PL005	Rev A


G.H. JOHNSTON
BUILDING CONSULTANTS LTD

WILLOW HOUSE
STONEFIELD BUSINESS PARK
INVERNESS IV2 7PA
Email: technical@ghjohnston.co.uk

TEL (01463) 237229
FAX (01463) 243258

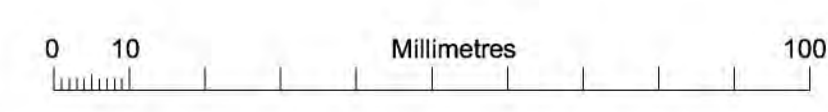

phases 1, 2 & 3

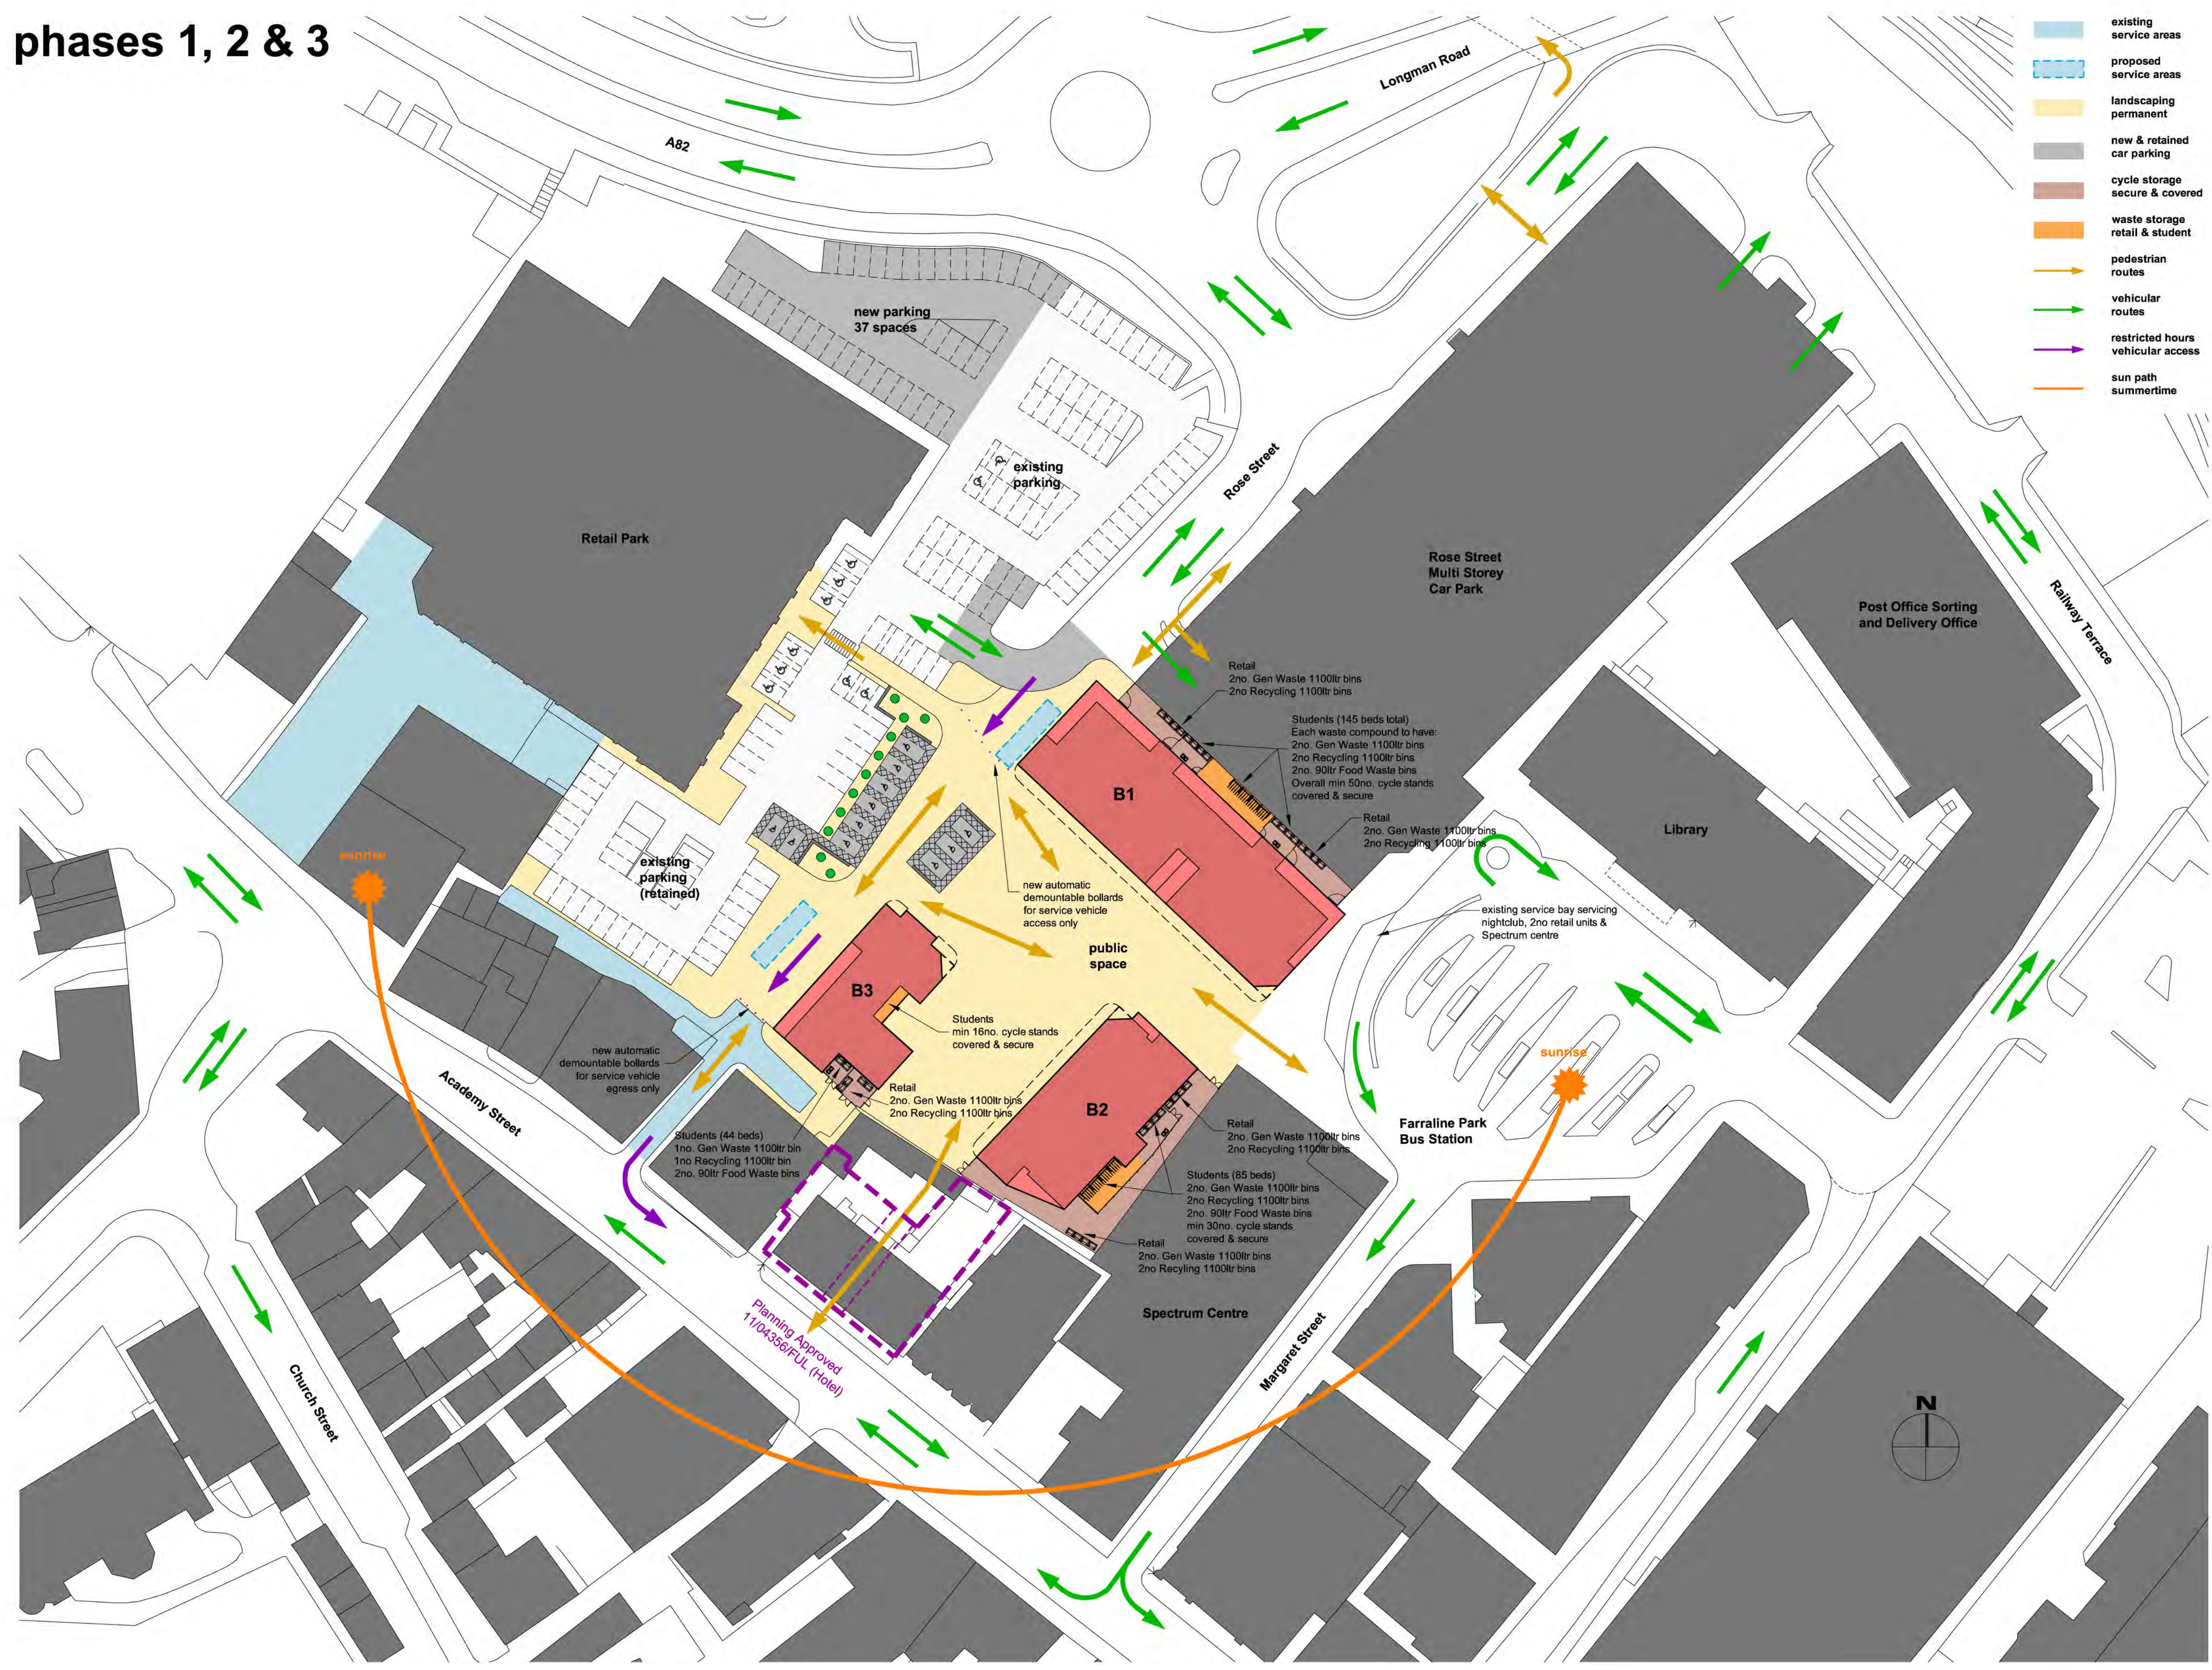

- existing service areas
- proposed service areas
- landscaping permanent
- new & retained car parking
- cycle storage secure & covered
- waste storage retail & student
- pedestrian routes
- vehicular routes
- restricted hours vehicular access
- sun path summertime

DO NOT SCALE, IF IN DOUBT PLEASE ASK
All setting out must be checked on site prior to commencement. Any discrepancy must be reported to G. H. JOHNSTON Building Consultants Ltd

Waste Management Strategy

Block B1
Student Provision 145 beds:
2no Compounds each to have the following:
2no. 1100ltr general waste bins
2no. 90ltr food waste bins
Retail Provision:
2no compounds each to have the following:
2no. 1100ltr general waste bins
2no. 1100ltr recycle bins

Block B2
Students Provision 85 beds:
Compound to have the following:
2no. 1100ltr general waste bins
2no. 1100ltr recycle bins
2no. 90ltr food waste bins
Retail Provision:
2no. 1100ltr general waste bins
2no. 1100ltr recycle bins

Block B3
Student Provision 44 beds:
Compound to have the following:
1no. 1100ltr general waste bin
1no. 1100ltr recycle bin
2no. 90ltr food waste bins
Retail Provision:
2no. 1100ltr general waste bins
2no. 1100ltr recycle bins

Public Space Provision:
3no general waste bins (size tba)
3no recycling waste bins (size tba)

Servicing:
Waste to be uplifted by private contractor at a frequency to be agreed.
Min 3no uplifts per week.
Max 5no uplifts per week

PLANNING APPLICATION

REVISIONS

rev.	description	date
A	amended as per roads dept comments	Feb 14

Client
Inverness Properties Ltd

Project
**The Student Quarter
Rose Street
Inverness**

Drawing
**Block Plan
Phases 1, 2 & 3**

Scale 1:500@A1	Date Oct 2013	Drawn by NJM
Project no 2153	Dwg no PL006	Rev A

G.H. JOHNSTON
BUILDING CONSULTANTS LTD

WILLOW HOUSE
STONEFIELD BUSINESS PARK
INVERNESS IV2 7PA
Email: technical@ghjohnston.co.uk

TEL (01463) 237229
FAX (01463) 243258

