


1. Notes
2. Do not scale off this drawing - if in doubt ASK.
3. All dimensions are in millimetres unless otherwise stated.
4. This drawing to be read in conjunction with all relevant architectural, civil, structural and services engineer's drawings and specifications.

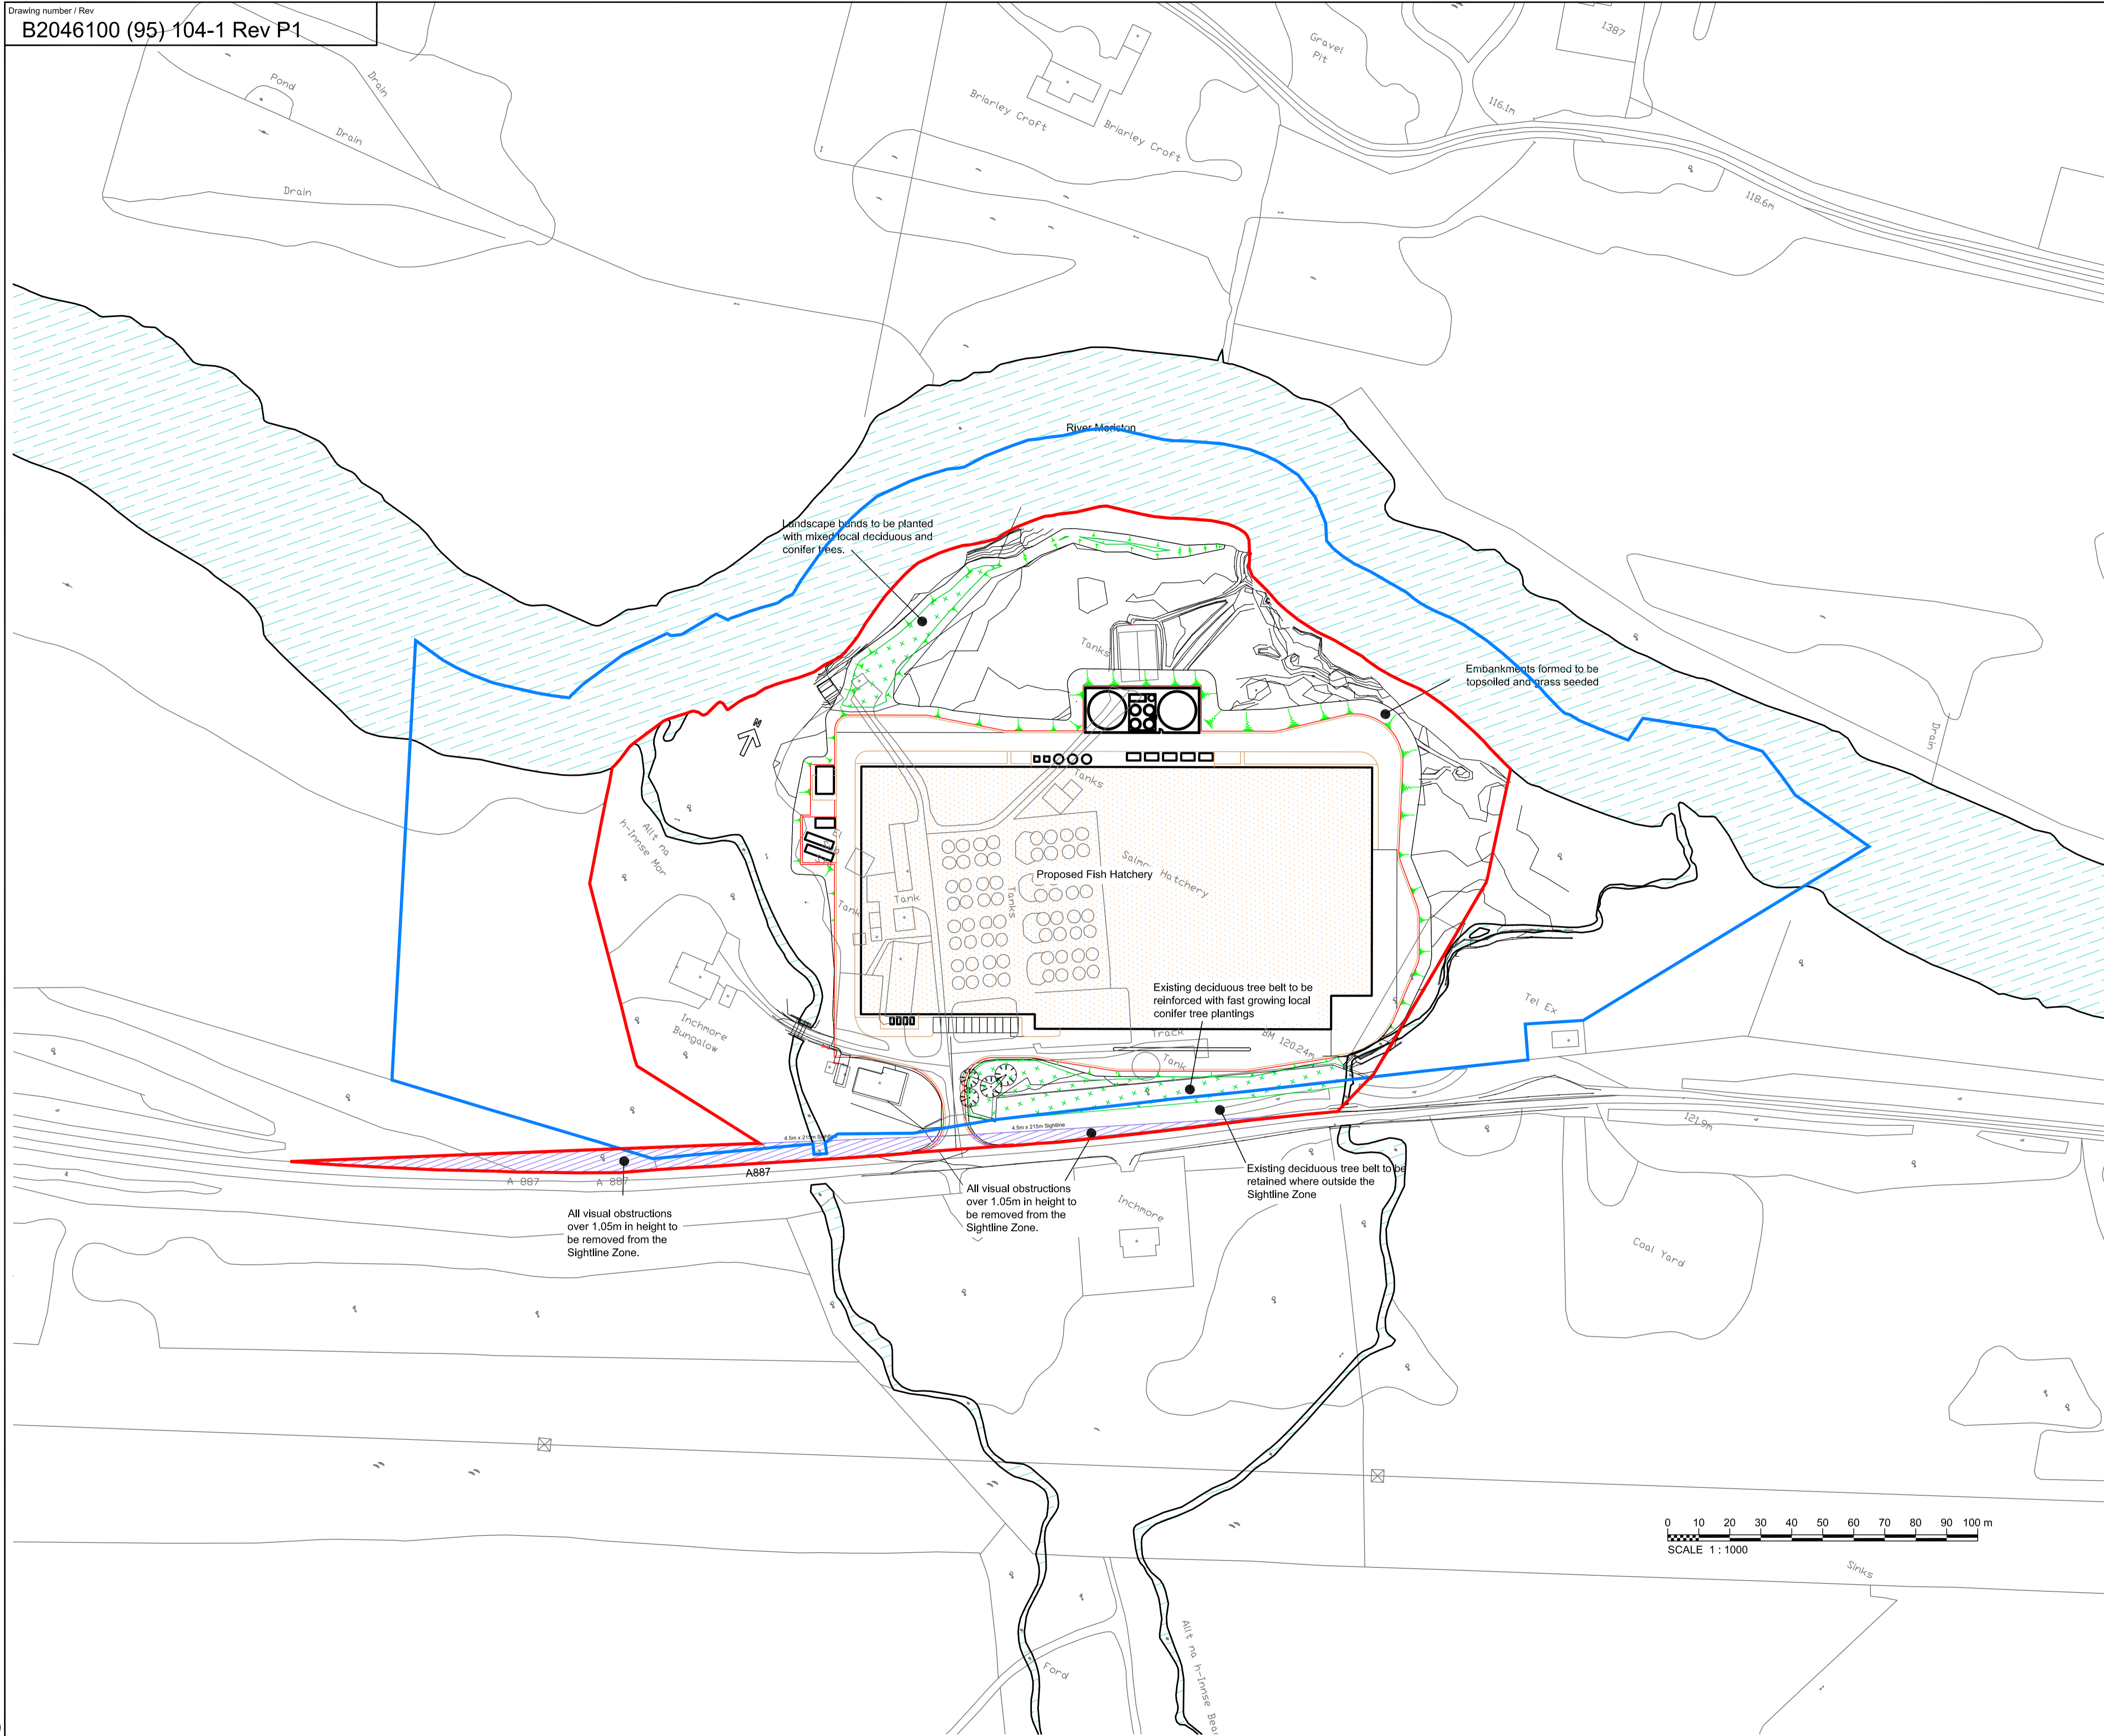

P1	16/01/2015	Blue and Red Line Boundary Added	EM	NG	NG	AB
P0	19/12/2014	Issued for Planning Approval	GM	NG	NG	AB
Rev	Rev. Date	Purpose of revision	Drawn	Checked	Rev'd	Appr'd

**JACOBS**  
 180 Dundee Street, Edinburgh, EH11 1DQ  
 Tel: +44(0)131 659 1500 Fax: +44(0)131 228 6177  
 www.jacobs.com

Client: **Marine Harvest**

Project: **Inchmore Recirculation Hatchery**

Drawing title: **LANDSCAPING**


Drawing status: **PLANNING**

Scale: **1:1000 @ A1** | **DO NOT SCALE**

Jacobs No. **B0246100**  
 Client no.  
 Drawing number **B2046100 (95) 104-1** | Rev **P1**

This drawing is not to be used in whole or part other than for the intended purpose and project as defined on this drawing. Refer to the contract for full terms and conditions.

J:\IN\FIL01\Projects\Data\Engineering\Jobs\B2046100- Inchmore Hatchery - Marine Harvest3 - Technical\3.2 CAD\Working\B2046100-(96)-100-1 Rev P2 - DRAINAGE GA.dwg - 13/03/2015 11:58:23 - A1Frame - mactone

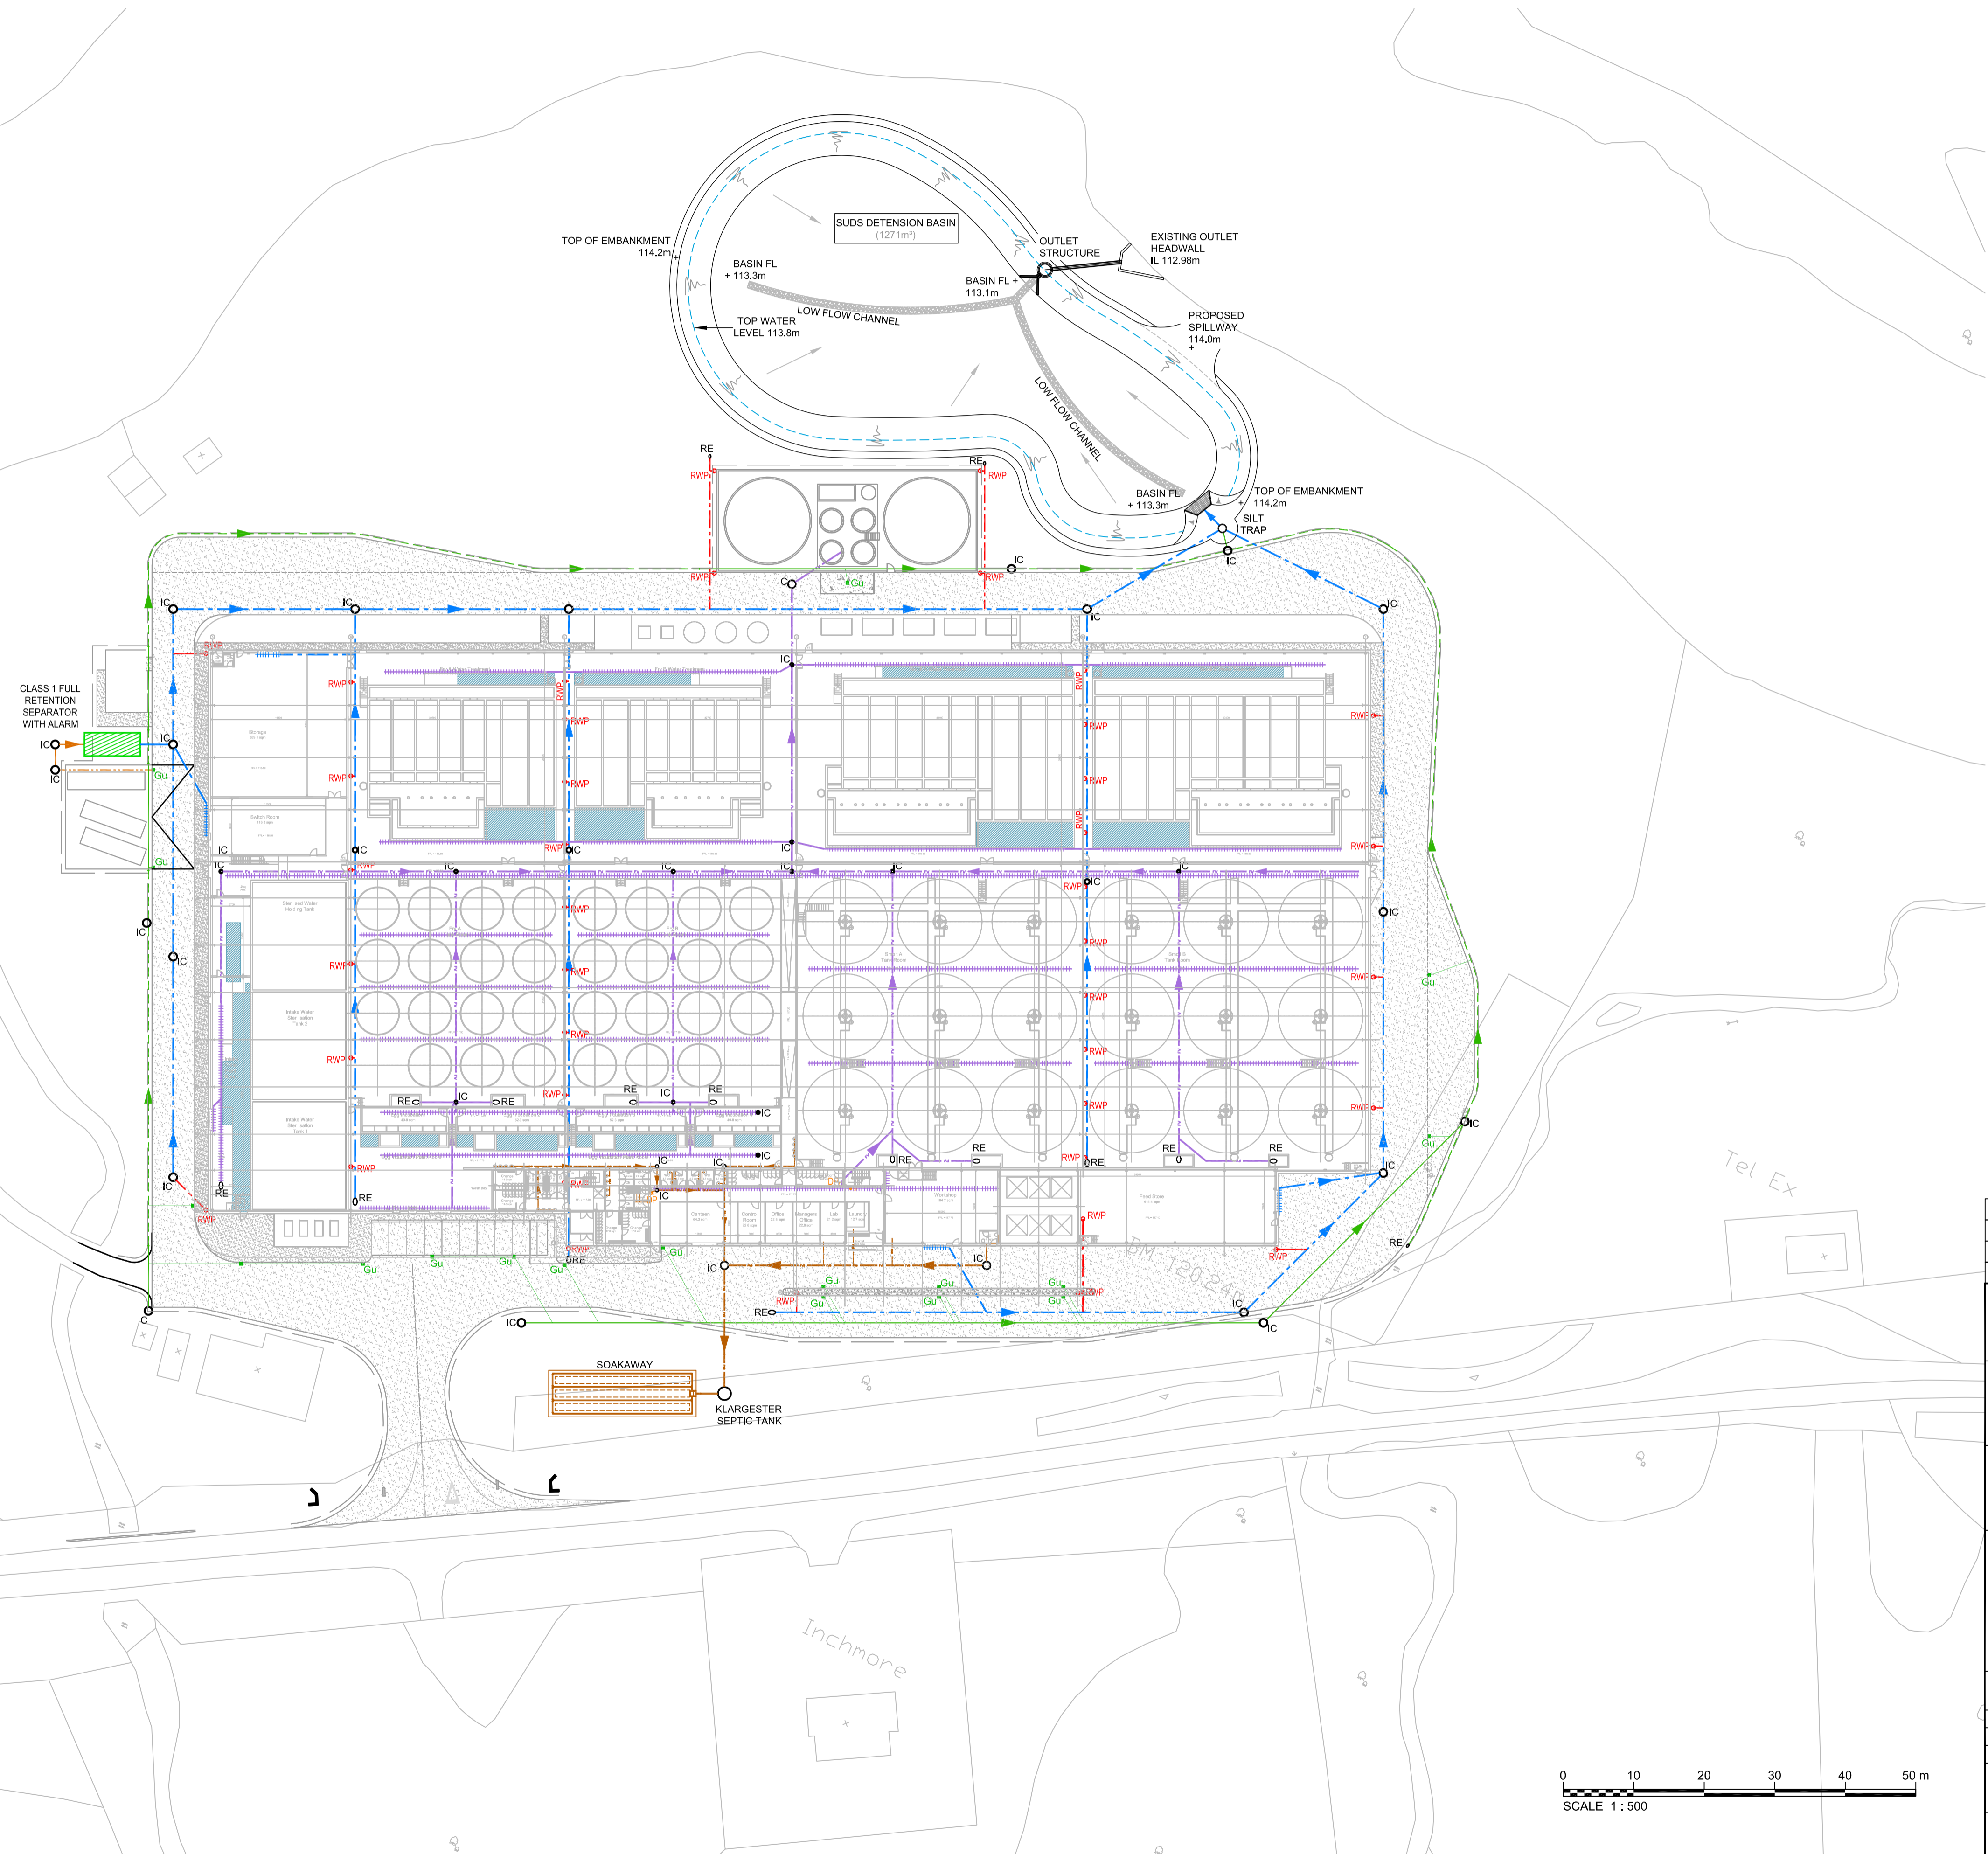

LEGEND	
	FILTER DRAIN/SOAKAWAY
	BURIED SURFACE WATER DRAIN
	SURFACE WATER PIPEWORK (EXTERNAL AND INTERNAL)
	SURFACE WATER FLOOR CHANNEL (EXTERNAL AND INTERNAL)
	FLOOR DRAIN PIPEWORK
	RECESSED FLOOR CHANNEL
	FOUL DRAINAGE FROM STAFF ROOMS
	DIESEL TANK DRAIN
	ROAD GULLEY AND CONNECTION
	RAIN WATER PIPE AND CONNECTION
	INSPECTION CHAMBER
	DOWN PIPE
	RODDING EYE
	EQUIPMENT/PLANT

P2	13.03.15	Preliminary	EM	KS	AB	AB
P1	04.03.15	Preliminary	EM	NG	AB	AB
P0	16.01.15	Preliminary	EM	NG	AB	AB
Rev	Rev. Date	Purpose of revision	Drawn	Checked	Rev'd	Appr'd

**JACOBS**  
 Kirtald House, Beechwood Park, Inverness, IV2 3BW  
 Tel: +44(0)1463 228300 Fax: +44(0)1463 228333  
 www.jacobs.com

Client: **Marine Harvest**

Project: **Inchmore Recirculation Hatchery**

Drawing title: **DRAINAGE G.A**

Drawing status: **PRELIMINARY**

Scale: 1:500 @ A1 **DO NOT SCALE**

Jacobs No. B0246100

Drawing number: **B2046100 (96) 100-1** Rev **P2**

This drawing is not to be used in whole or part other than for the intended purpose and project as defined on this drawing. Refer to the contract for full terms and conditions.

