

SIDE ELEVATION 1:100



REAR ELEVATION 1:100




SIDE ELEVATION 1:100



FRONT ELEVATION 1:50




GROUND FLOOR 1:100

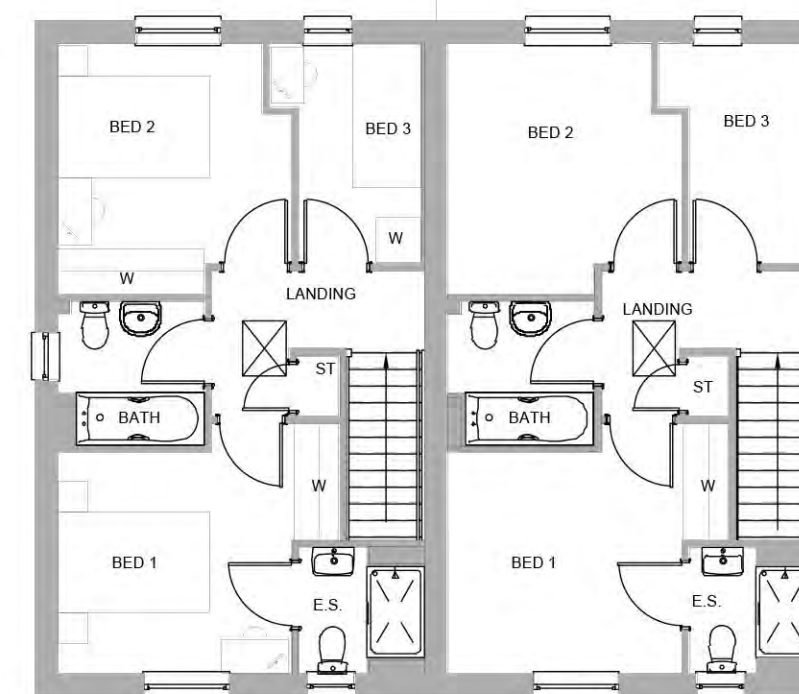

FIRST FLOOR 1:100

THIS DRAWING IS COPYRIGHT ©
 ORDNANCE SURVEY CROWN COPYRIGHT ©. ALL RIGHTS RESERVED. LICENCE NUMBER
 10002848.
 ALL DIMENSIONS TO BE CHECKED ON SITE BEFORE WORK COMMENCES, DISCREPANCIES
 TO BE REPORTED TO EMA.
 VARIATIONS AND MODIFICATIONS TO INFORMATION SHOWN ON THIS DRAWING SHALL NOT
 BE CARRIED OUT WITHOUT PRIOR PERMISSION OF EMA ARCHITECTS, WHO ACCEPT NO
 LIABILITY FOR ALTERATIONS MADE TO THIS DRAWING BY ANY OTHER PARTY.
 THIS DRAWING IS TO BE READ IN CONJUNCTION WITH ALL RELEVANT ARCHITECTURAL,
 STRUCTURAL, SERVICES DRAWINGS AND SPECIFICATIONS.
 IT IS THE RESPONSIBILITY OF THE CONTRACTOR TO ENSURE THAT ALL MATERIALS USED
 DURING CONSTRUCTION CARRY A CE MARKING.

REV	DESCRIPTION	DRAWN	CHKD	DATE
-	FIRST ISSUE	SB	LF	09.10.23

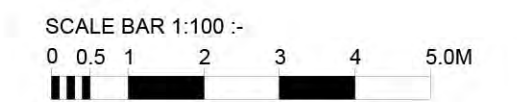

ema
 architects + masterplanners

42 CHARLOTTE SQUARE
 EDINBURGH
 EH2 4HQ
 E INFO@EMA-ARCHITECTS.CO.UK T 0131 247 1450
 W WWW.EMA-ARCHITECTS.CO.UK

BARRATT NORTH SCOTLAND
 RESIDENTIAL DEVELOPMENT
 DELNIES
 NAIRN

CUPAR HOUSETYPE
 PLANS AND ELEVATIONS

SCALE / SIZE	DATE DRAWN	PROJ. TYPE	SHEET No. / No. SHEETS
1:100/50/A2	16.09.19/LF	RESIDENTIAL	1 / 1
DRAWING REFERENCE			
18196(PL)100			
ISSUE PURPOSE		WORK STAGE	
PLANNING		PLANNING	
FILE CLASSIFICATION		FILE REFERENCE	
PL SERIES			

THIS DRAWING IS COPYRIGHT ©:
 ORDINANCE SURVEY CROWN COPYRIGHT ©. ALL RIGHTS RESERVED. LICENCE NUMBER 10002948.
 ALL DIMENSIONS TO BE CHECKED ON SITE BEFORE WORK COMMENCES. DISCREPANCIES TO BE REPORTED TO EMA.
 VARIATIONS AND MODIFICATIONS TO INFORMATION SHOWN ON THIS DRAWING SHALL NOT BE CARRIED OUT WITHOUT PRIOR PERMISSION OF EMA ARCHITECTS, WHO ACCEPT NO LIABILITY FOR ALTERATIONS MADE TO THIS DRAWING BY ANY OTHER PARTY.
 THIS DRAWING IS TO BE READ IN CONJUNCTION WITH ALL RELEVANT ARCHITECTURAL, STRUCTURAL, SERVICES DRAWINGS AND SPECIFICATIONS.
 IT IS THE RESPONSIBILITY OF THE CONTRACTOR TO ENSURE THAT ALL MATERIALS USED DURING CONSTRUCTION CARRY A CE MARKING.


REV	DESCRIPTION	DRWN	CHKD	DATE
A	MATERIALS AMENDED	AJS	LF	06.05.24



SIDE ELEVATION 1:100




SIDE ELEVATION 1:100

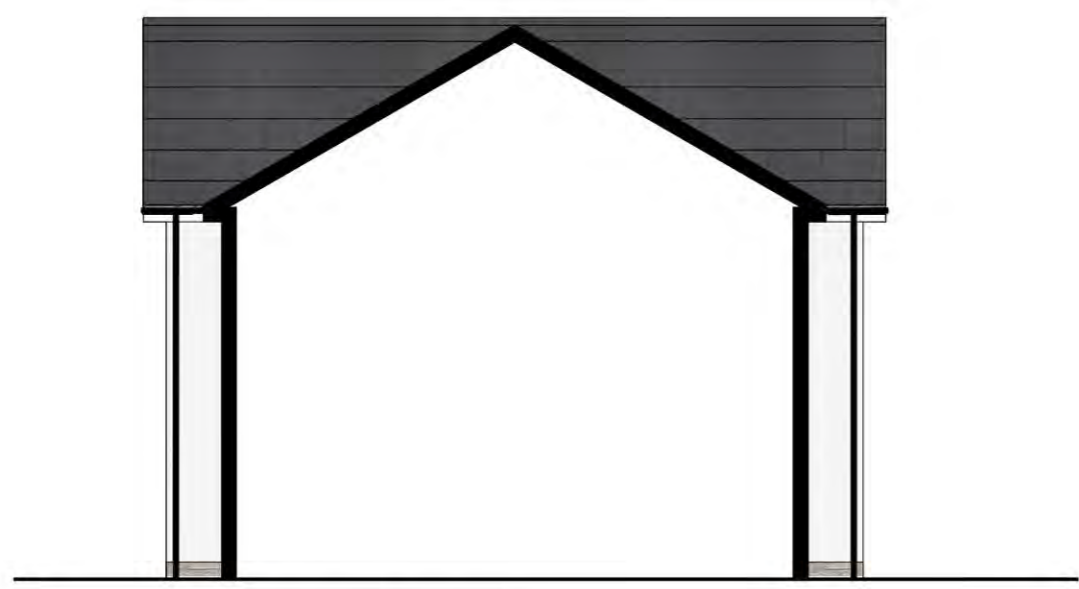


REAR ELEVATION 1:100





FRONT ELEVATION 1:50

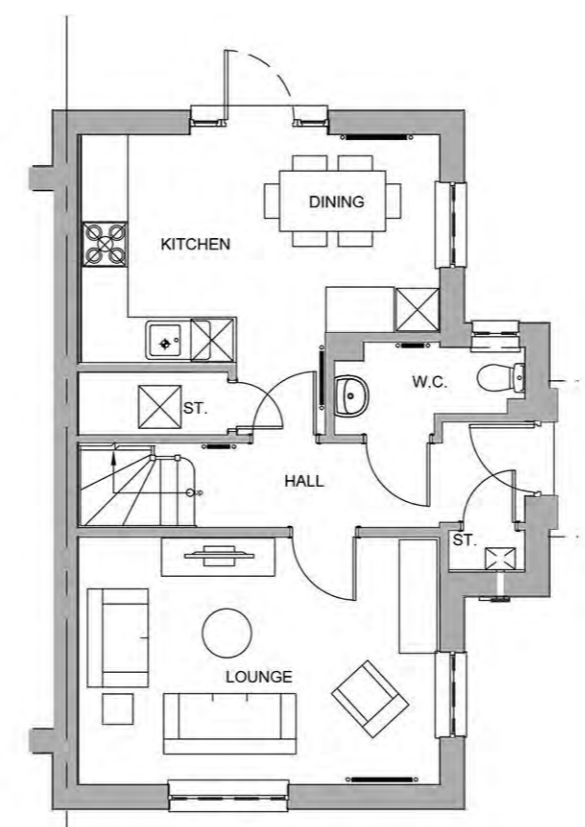

GROUND FLOOR PLAN 1:100

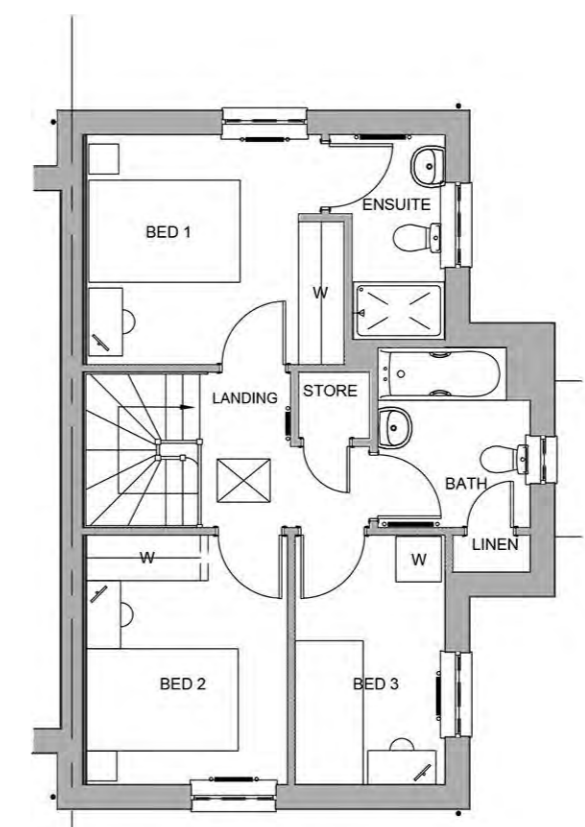

FIRST FLOOR PLAN 1:100

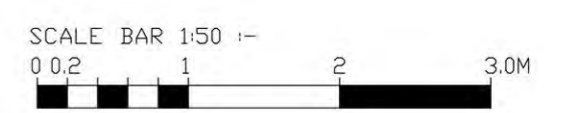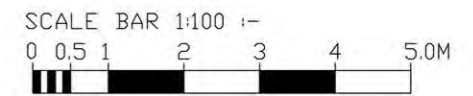

ema
 architects + masterplanners

42 CHARLOTTE SQUARE
 EDINBURGH
 EH2 4HQ
 E INFO@EMA-ARCHITECTS.CO.UK T 0131 247 1450
 W WWW.EMA-ARCHITECTS.CO.UK


BARRATT NORTH SCOTLAND
 RESIDENTIAL DEVELOPMENT
 DELNIES
 NAIRN

ABERGEDIE HOUSETYPE
 PLANS AND ELEVATIONS

SCALE / SIZE	DATE / DRAWN	PROJ. TYPE	SHEET No / No SHEETS
1:100/50' A2	24.10.23/SB	RESIDENTIAL	1 / 1
DRAWING REFERENCE			
18196(PL)101_A			
ISSUE PURPOSE		WORK STAGE	
PLANNING			
FILE CLASSIFICATION		FILE REFERENCE	
PL SERIES		18196(PL)101	

THIS DRAWING IS COPYRIGHT ©
 ORDINANCE SURVEY CROWN COPYRIGHT ©, ALL RIGHTS RESERVED. LICENCE NUMBER
 10002848.
 ALL DIMENSIONS TO BE CHECKED ON SITE BEFORE WORK COMMENCES, DISCREPANCIES
 TO BE REPORTED TO EMA.
 VARIATIONS AND MODIFICATIONS TO INFORMATION SHOWN ON THIS DRAWING SHALL NOT
 BE CARRIED OUT WITHOUT PRIOR PERMISSION OF EMA ARCHITECTS, WHO ACCEPT NO
 LIABILITY FOR ALTERATIONS MADE TO THIS DRAWING BY ANY OTHER PARTY.
 THIS DRAWING IS TO BE READ IN CONJUNCTION WITH ALL RELEVANT ARCHITECTURAL,
 STRUCTURAL, SERVICES DRAWINGS AND SPECIFICATIONS.
 IT IS THE RESPONSIBILITY OF THE CONTRACTOR TO ENSURE THAT ALL MATERIALS USED
 DURING CONSTRUCTION CARRY A CE MARKING.


REV	DESCRIPTION	DRAWN	CHECKED	DATE
-	FIRST ISSUE	SB	LF	09.10.23

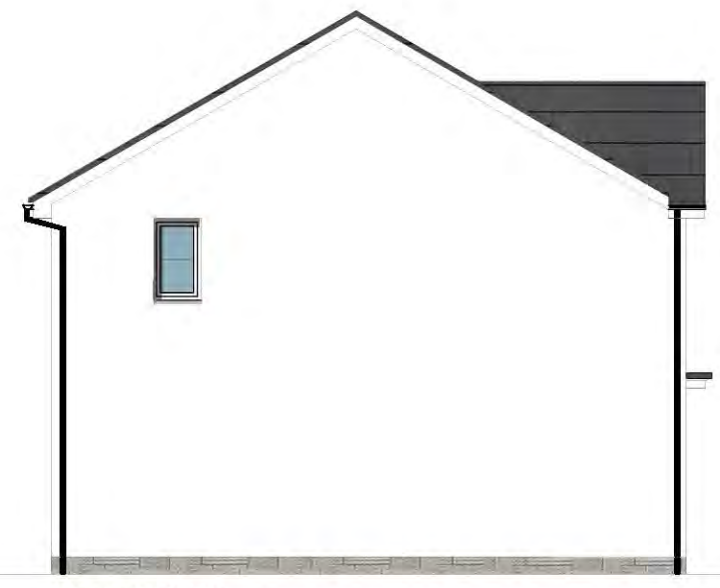


SIDE ELEVATION 1:100



FRONT ELEVATION 1:50

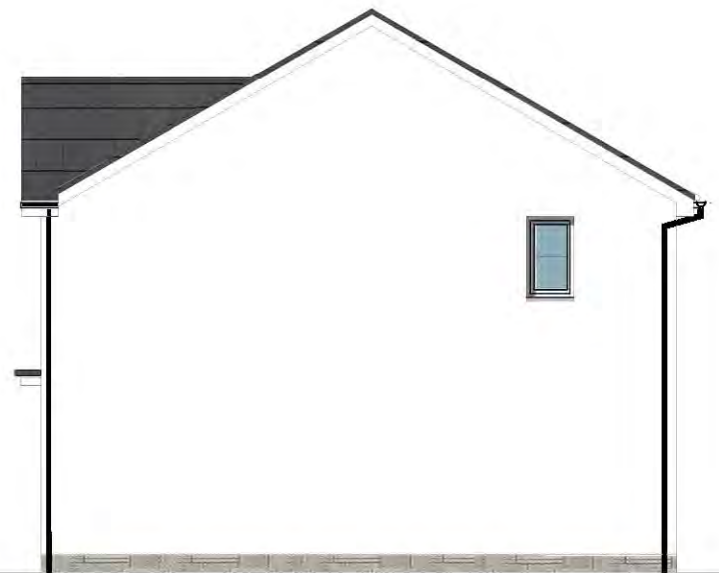

SIDE ELEVATION 1:100

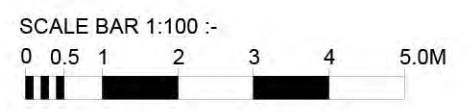

ema
 architects + masterplanners


42 CHARLOTTE SQUARE
 EDINBURGH
 EH2 4HQ
 E INFO@EMA-ARCHITECTS.CO.UK T 0131 247 1450
 W WWW.EMA-ARCHITECTS.CO.UK

BARRATT NORTH SCOTLAND
 RESIDENTIAL DEVELOPMENT
 DELNIES
 NAIRN


RAVENS CRAIG HOUSETYPE
 PLANS AND ELEVATIONS



REAR ELEVATION 1:100

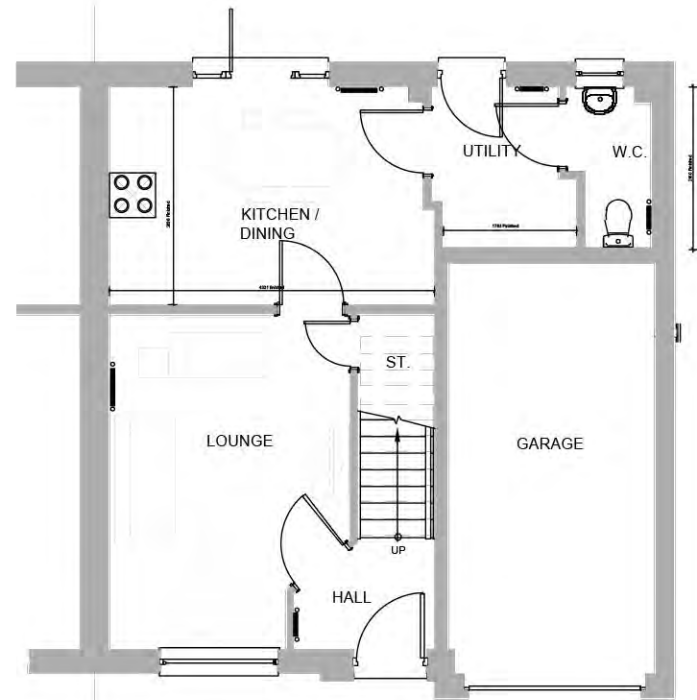

GROUND FLOOR 1:100

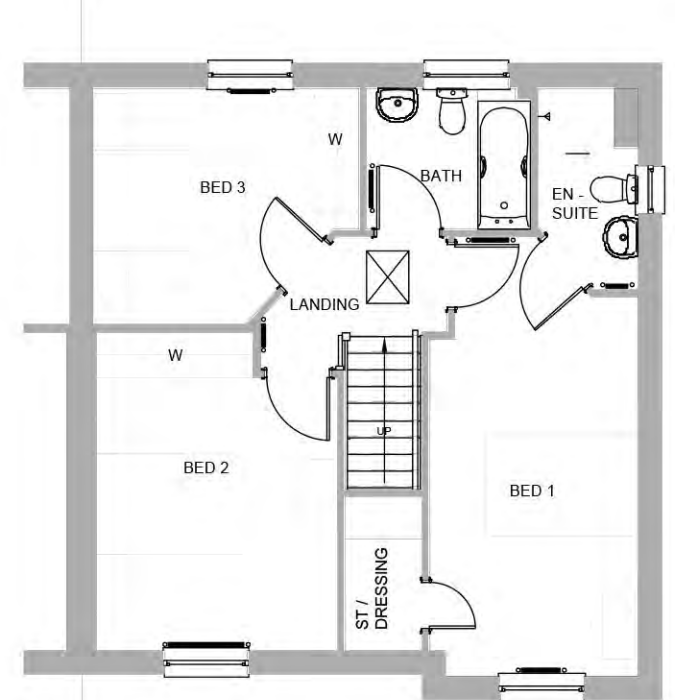

FIRST FLOOR 1:100


SCALE / SIZE 1:100/50/ A2	DATE DRAWN 16.09.19/LF	PROJ. TYPE RESIDENTIAL	SHEET No. / No. SHEETS 1 / 1
DRAWING REFERENCE 18196(PL)102			
ISSUE PURPOSE PLANNING	WORK STAGE PLANNING	FILE CLASSIFICATION PL SERIES	FILE REFERENCE

THIS DRAWING IS COPYRIGHT ©
 ORDNANCE SURVEY CROWN COPYRIGHT ©. ALL RIGHTS RESERVED. LICENCE NUMBER
 10002848.
 ALL DIMENSIONS TO BE CHECKED ON SITE BEFORE WORK COMMENCES. DISCREPANCIES
 TO BE REPORTED TO EMA.
 VARIATIONS AND MODIFICATIONS TO INFORMATION SHOWN ON THIS DRAWING SHALL NOT
 BE CARRIED OUT WITHOUT PRIOR PERMISSION OF EMA ARCHITECTS, WHO ACCEPT NO
 LIABILITY FOR ALTERATIONS MADE TO THIS DRAWING BY ANY OTHER PARTY.
 THIS DRAWING IS TO BE READ IN CONJUNCTION WITH ALL RELEVANT ARCHITECTURAL,
 STRUCTURAL, SERVICES DRAWINGS AND SPECIFICATIONS.
 IT IS THE RESPONSIBILITY OF THE CONTRACTOR TO ENSURE THAT ALL MATERIALS USED
 DURING CONSTRUCTION CARRY A CE MARKING.

REV	DESCRIPTION	DRAWN	CHECKED	DATE
-	FIRST ISSUE	SB	LF	06.10.23






FRONT ELEVATION 1:50

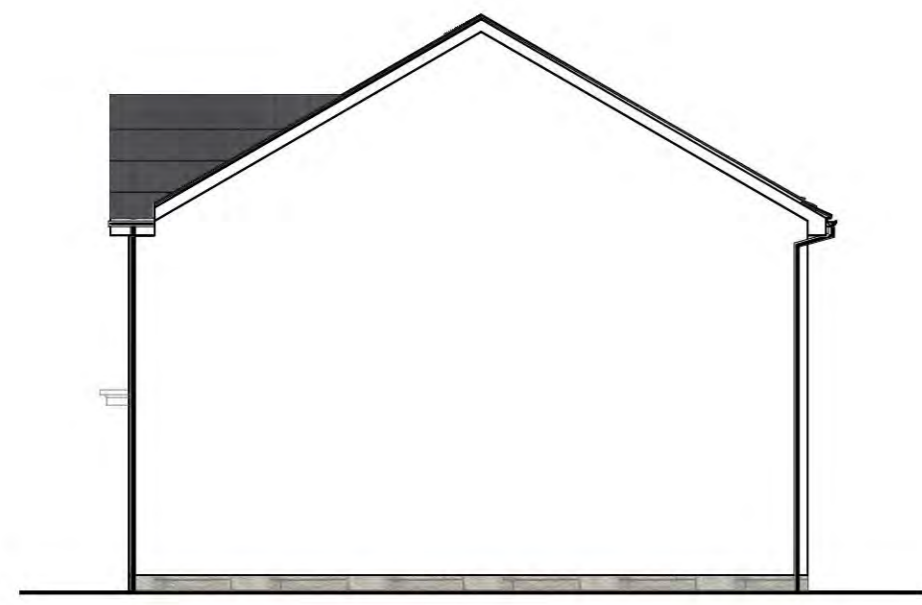


SIDE ELEVATION 1:100



REAR ELEVATION 1:100

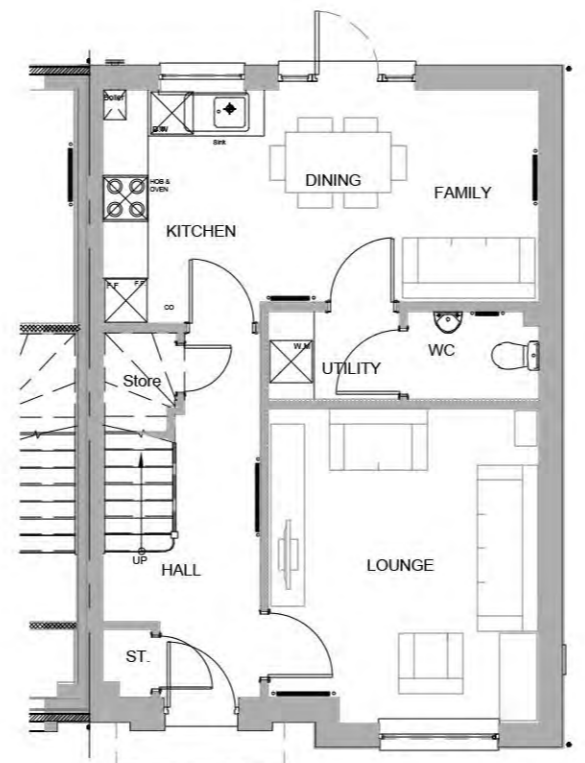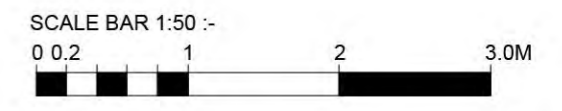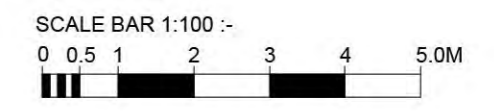

GROUND FLOOR PLAN 1:100

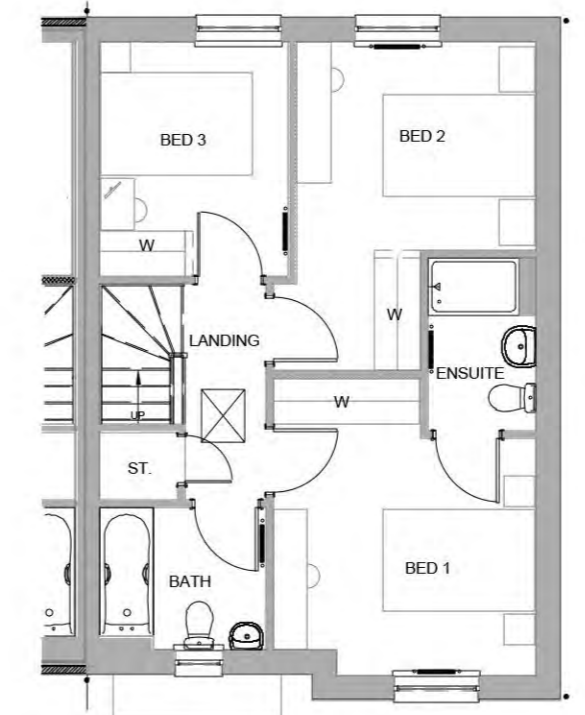

FIRST FLOOR PLAN 1:100

ema
 architects + masterplanners

42 CHARLOTTE SQUARE
 EDINBURGH
 EH2 4HQ
 E INFO@EMA-ARCHITECTS.CO.UK T 0131 247 1450
 W WWW.EMA-ARCHITECTS.CO.UK


BARRATT NORTH SCOTLAND
 RESIDENTIAL DEVELOPMENT
 DELNIES
 NAIRN

CRAIGEND HOUSETYPE
 PLANS AND ELEVATIONS

SCALE / SIZE 1:100/50 A2	DATE / DRAWN 16.09.19/LF	PROJ. TYPE RESIDENTIAL	SHEET No. / No. SHEETS 1 / 1
DRAWING REFERENCE 18196(PL)103		WORK STAGE PLANNING	
ISSUE PURPOSE PLANNING		FILE REFERENCE	
FILE CLASSIFICATION PL SERIES		FILE REFERENCE	

THIS DRAWING IS COPYRIGHT ©
 ORDNANCE SURVEY CROWN COPYRIGHT ©, ALL RIGHTS RESERVED LICENCE NUMBER
 10002648
 ALL DIMENSIONS TO BE CHECKED ON SITE BEFORE WORK COMMENCES. DISCREPANCIES
 TO BE REPORTED TO EMA.
 VARIATIONS AND MODIFICATIONS TO INFORMATION SHOWN ON THIS DRAWING SHALL NOT
 BE CARRIED OUT WITHOUT PRIOR PERMISSION OF EMA ARCHITECTS, WHO ACCEPT NO
 LIABILITY FOR ALTERATIONS MADE TO THIS DRAWING BY ANY OTHER PARTY.
 THIS DRAWING IS TO BE READ IN CONJUNCTION WITH ALL RELEVANT ARCHITECTURAL,
 STRUCTURAL, SERVICES DRAWINGS AND SPECIFICATIONS.
 IT IS THE RESPONSIBILITY OF THE CONTRACTOR TO ENSURE THAT ALL MATERIALS USED
 DURING CONSTRUCTION CARRY A CE MARKING.


REV	DESCRIPTION	DRAWN	CHEK	DATE
-	FIRST ISSUE	SB	LF	06.10.23

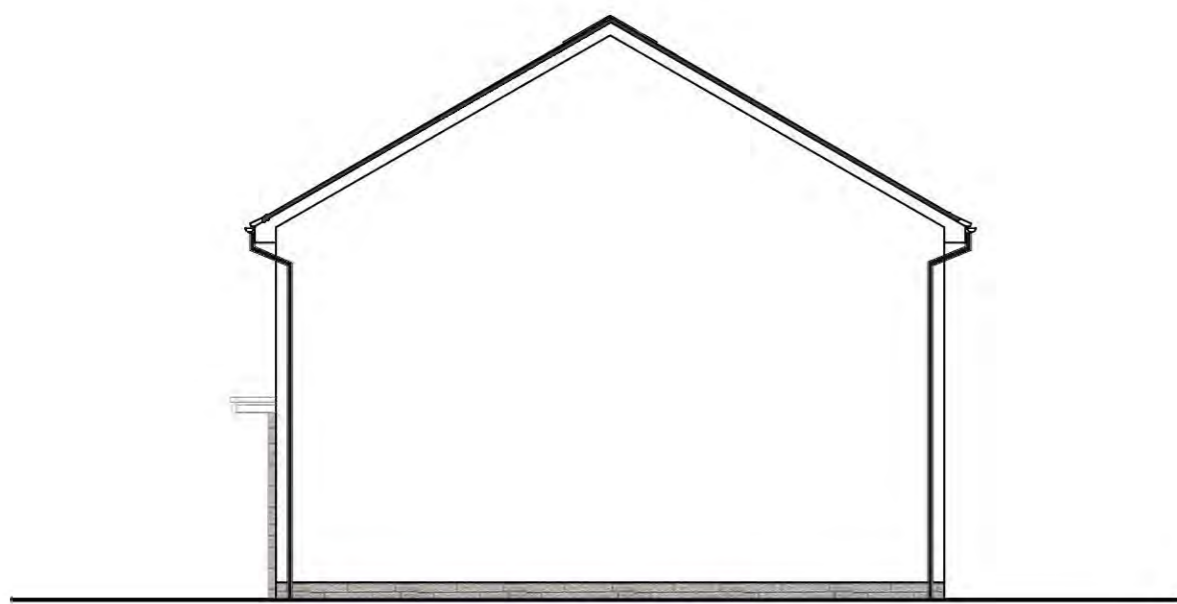

SIDE ELEVATION 1:100





REAR ELEVATION 1:100

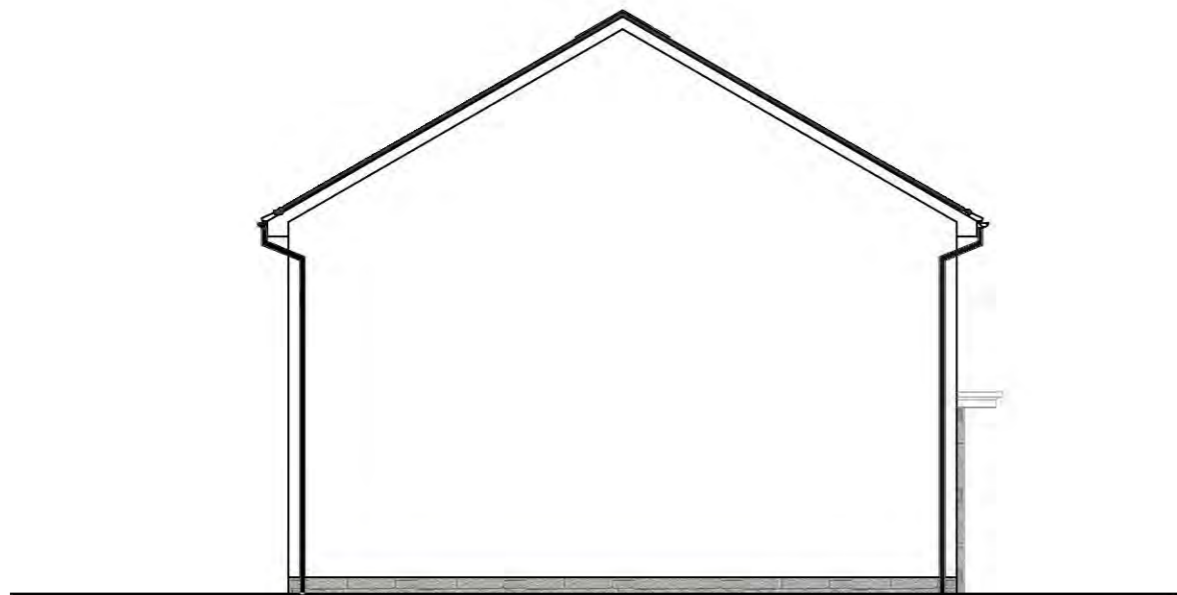


SIDE ELEVATION 1:100



FRONT ELEVATION 1:50

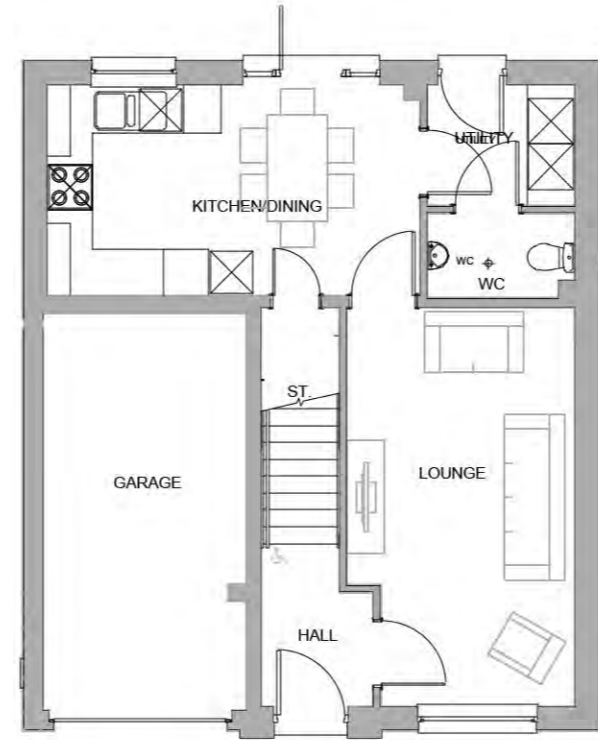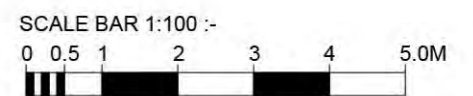

GROUND FLOOR PLAN 1:100

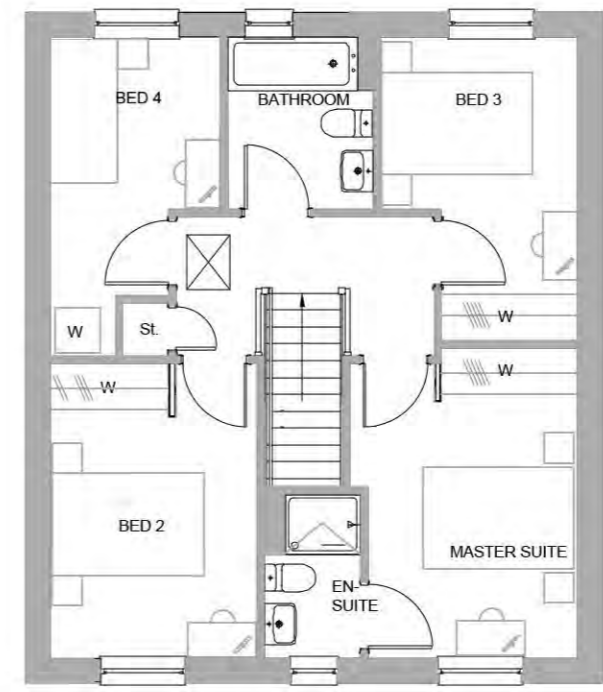

FIRST FLOOR PLAN 1:100



42 CHARLOTTE SQUARE
 EDINBURGH
 EH2 4HQ
 E INFO@EMA-ARCHITECTS.CO.UK T 0131 247 1450
 W WWW.EMA-ARCHITECTS.CO.UK

BARRATT NORTH SCOTLAND
 RESIDENTIAL DEVELOPMENT
 DELNIES
 NAIRN

GLAMIS HOUSETYPE
 PLANS AND ELEVATIONS

SCALE / SIZE	DATE / DRAWN	PROJ. TYPE	SHEET No. / No. SHEETS
1:100/50/ A2	16.09.19/LF	RESIDENTIAL	1 / 1
DRAWING REFERENCE 18196(PL)104			
ISSUE PURPOSE PLANNING	WORK STAGE PLANNING		FILE REFERENCE
FILE CLASSIFICATION PL SERIES			

THIS DRAWING IS COPYRIGHT ©
 ORDINANCE SURVEY CROWN COPYRIGHT ©, ALL RIGHTS RESERVED. LICENCE NUMBER
 100020499.
 ALL DIMENSIONS TO BE CHECKED ON SITE BEFORE WORK COMMENCES. DISCREPANCIES
 TO BE REPORTED TO EMA.
 VARIATIONS AND MODIFICATIONS TO INFORMATION SHOWN ON THIS DRAWING SHALL NOT
 BE CARRIED OUT WITHOUT PRIOR PERMISSION OF EMA ARCHITECTS, WHO ACCEPT NO
 LIABILITY FOR ALTERATIONS MADE TO THIS DRAWING BY ANY OTHER PARTY.
 THIS DRAWING IS TO BE READ IN CONJUNCTION WITH ALL RELEVANT ARCHITECTURAL,
 STRUCTURAL SERVICES DRAWINGS AND SPECIFICATIONS.
 IT IS THE RESPONSIBILITY OF THE CONTRACTOR TO ENSURE THAT ALL MATERIALS USED
 DURING CONSTRUCTION CARRY A CE MARKING.

REV	DESCRIPTION	DRAWN	CHECKED	DATE
-	FIRST ISSUE	SB	LF	06.10.23



SIDE ELEVATION 1:100






REAR ELEVATION 1:100




SIDE ELEVATION 1:100



FRONT ELEVATION 1:50

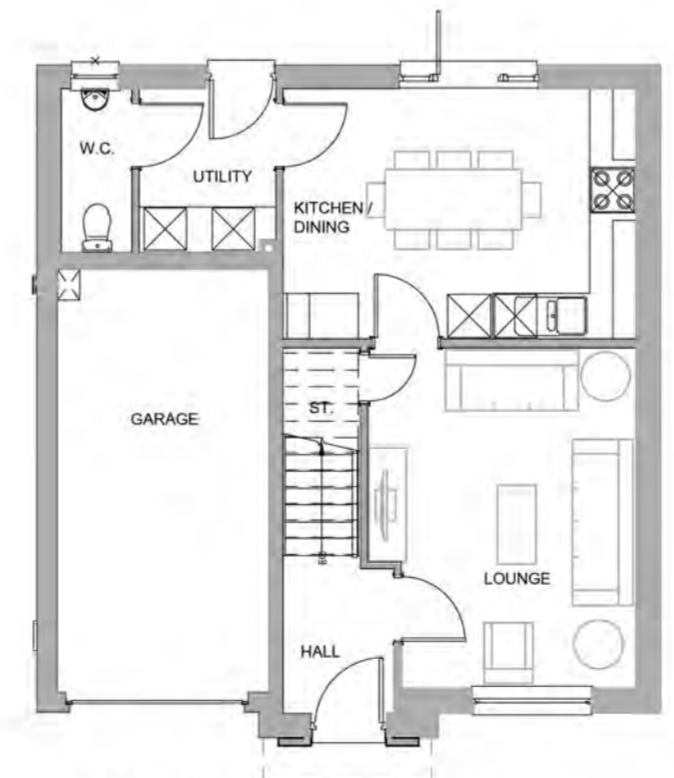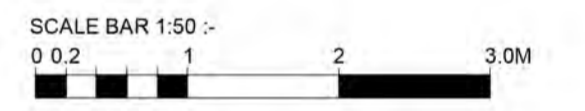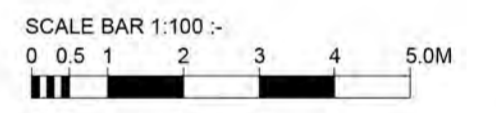

GROUND FLOOR PLAN 1:100

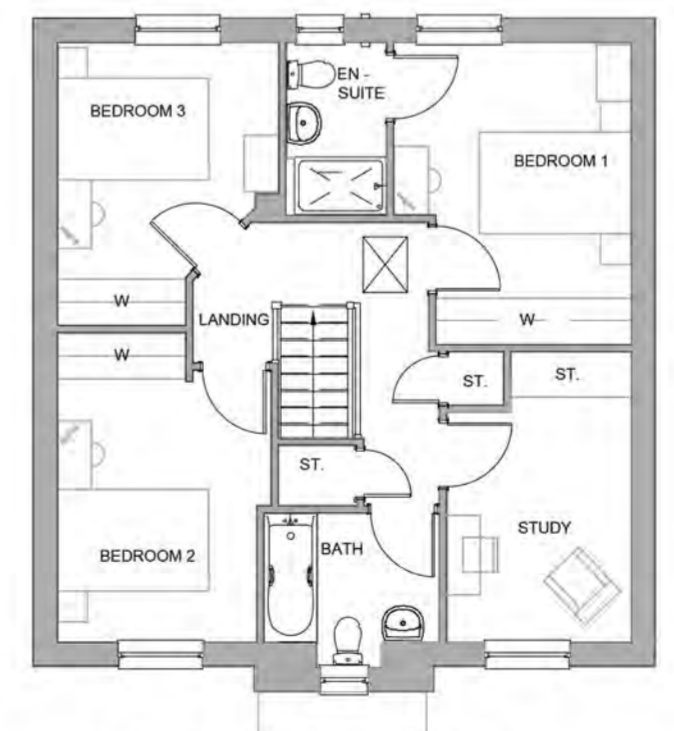

FIRST FLOOR PLAN 1:100

ema
 architects + masterplanners

42 CHARLOTTE SQUARE
 EDINBURGH
 EH2 4HQ
 E INFO@EMA-ARCHITECTS.CO.UK T 0131 247 1450
 W WWW.EMA-ARCHITECTS.CO.UK


BARRATT NORTH SCOTLAND
 RESIDENTIAL DEVELOPMENT
 DELNIES
 NAIRN

FENTON HOUSETYPE
 PLANS AND ELEVATIONS

SCALE / SIZE 1:100/50/ A2	DATE / DRAWN 16.09.19/LF	PROJ. TYPE RESIDENTIAL	SHEET No. / No. SHEETS 1 / 1
DRAWING REFERENCE 18196(PL)105			
ROLE / PURPOSE PLANNING	WORK STAGE PLANNING		
FILE CLASSIFICATION PL SERIES	FILE REFERENCE		

THIS DRAWING IS COPYRIGHT ©
 ORDINANCE SURVEY CROWN COPYRIGHT ©, ALL RIGHTS RESERVED. LICENCE NUMBER
 10002484
 ALL DIMENSIONS TO BE CHECKED ON SITE BEFORE WORK COMMENCES, DISCREPANCIES
 TO BE REPORTED TO EMA.
 VARIATIONS AND MODIFICATIONS TO INFORMATION SHOWN ON THIS DRAWING SHALL NOT
 BE CARRIED OUT WITHOUT PRIOR PERMISSION OF EMA ARCHITECTS, WHO ACCEPT NO
 LIABILITY FOR ALTERATIONS MADE TO THIS DRAWING BY ANY OTHER PARTY.
 THIS DRAWING IS TO BE READ IN CONJUNCTION WITH ALL RELEVANT ARCHITECTURAL,
 STRUCTURAL, SERVICES DRAWINGS AND SPECIFICATIONS.
 IT IS THE RESPONSIBILITY OF THE CONTRACTOR TO ENSURE THAT ALL MATERIALS USED
 DURING CONSTRUCTION CARRY A CE MARKING.

REV	DESCRIPTION	DRAWN	CHECKED	DATE
-	FIRST ISSUE	SB	LF	06.10.23

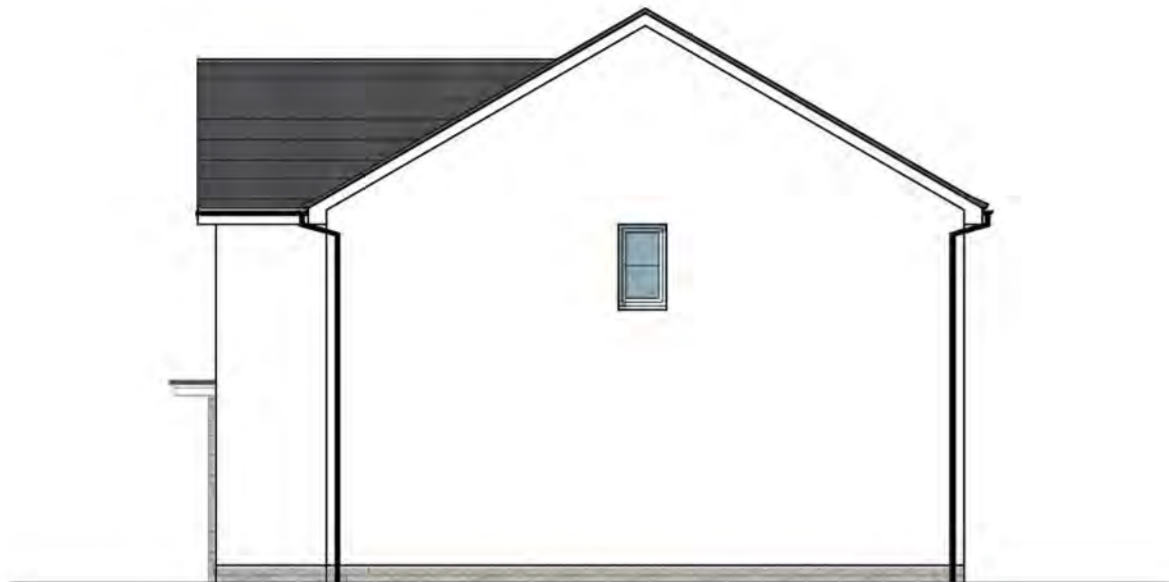

SIDE ELEVATION





FRONT ELEVATION




REAR ELEVATION



SIDE ELEVATION

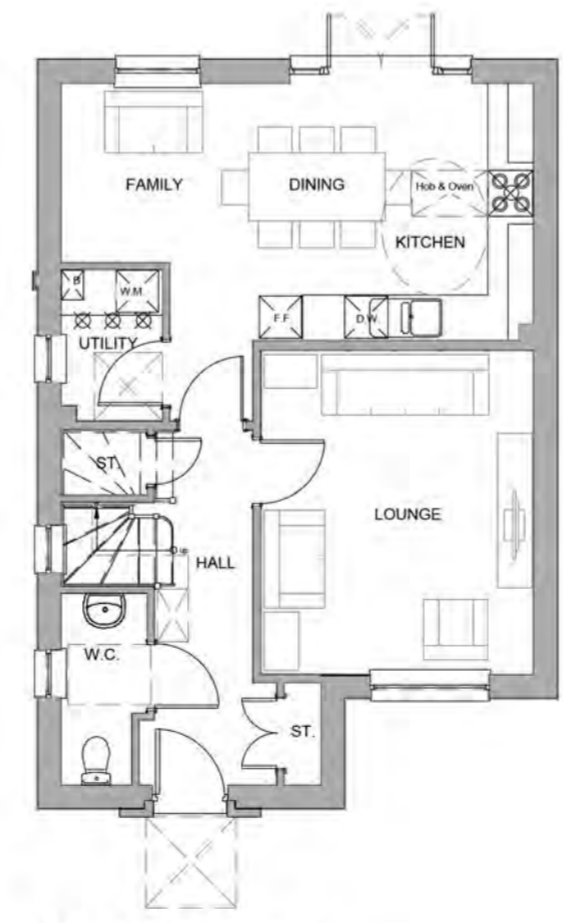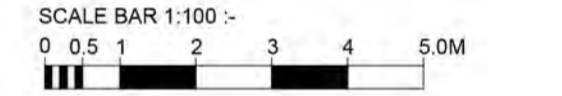

GROUND FLOOR

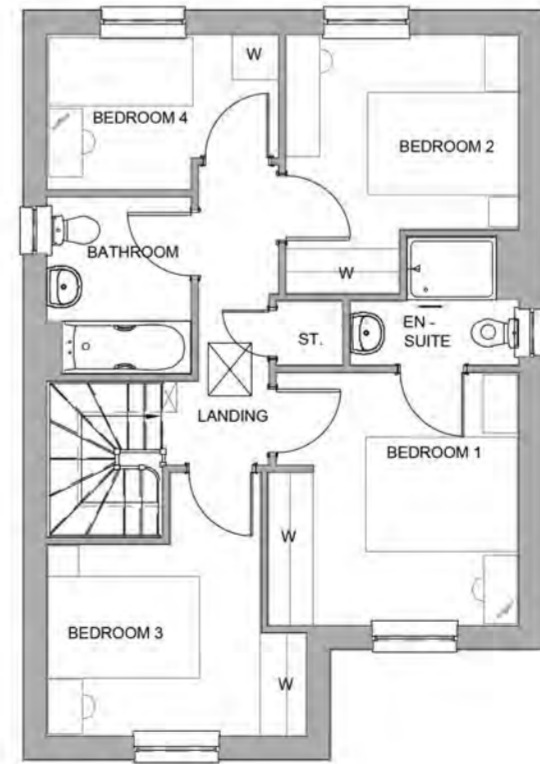

FIRST FLOOR

ema
 architects + masterplanners

42 CHARLOTTE SQUARE
 EDINBURGH
 EH2 4HQ
 E INFO@EMA-ARCHITECTS.CO.UK T 0131 247 1450
 W WWW.EMA-ARCHITECTS.CO.UK

**BARRATT NORTH SCOTLAND
 RESIDENTIAL DEVELOPMENT
 DELNIES
 NAIRN**

**MEY HOUSETYPE
 PLANS AND ELEVATIONS**

SCALE / SIZE 1:100/50/A2	DATE / DRAWN 16.09.19/LF	PROJ. TYPE RESIDENTIAL	SHEET NO. / SHEETS 1 / 1
DRAWING REFERENCE 18196(PL)106		WORK STAGE PLANNING	
ISSUE PURPOSE PLANNING		FILE REFERENCE	
FILE CLASSIFICATION PL SERIES			

THIS DRAWING IS COPYRIGHT ©
 ORDNANCE SURVEY CROWN COPYRIGHT ©, ALL RIGHTS RESERVED. LICENCE NUMBER 100029463
 ALL DIMENSIONS TO BE CHECKED ON SITE BEFORE WORK COMMENCES. DISCREPANCIES TO BE REPORTED TO EMA.
 VARIATIONS AND MODIFICATIONS TO INFORMATION SHOWN ON THIS DRAWING SHALL NOT BE CARRIED OUT WITHOUT PRIOR PERMISSION OF EMA ARCHITECTS, WHO ACCEPT NO LIABILITY FOR ALTERATIONS MADE TO THIS DRAWING BY ANY OTHER PARTY.
 THIS DRAWING IS TO BE READ IN CONJUNCTION WITH ALL RELEVANT ARCHITECTURAL, STRUCTURAL, SERVICES DRAWINGS AND SPECIFICATIONS.
 IT IS THE RESPONSIBILITY OF THE CONTRACTOR TO ENSURE THAT ALL MATERIALS USED DURING CONSTRUCTION CARRY A CE MARKING.

REV	DESCRIPTION	DRAWN	CHECKED	DATE
-	FIRST ISSUE	SB	LF	06.10.23





SIDE ELEVATION 1:100



FRONT ELEVATION 1:50




REAR ELEVATION 1:100

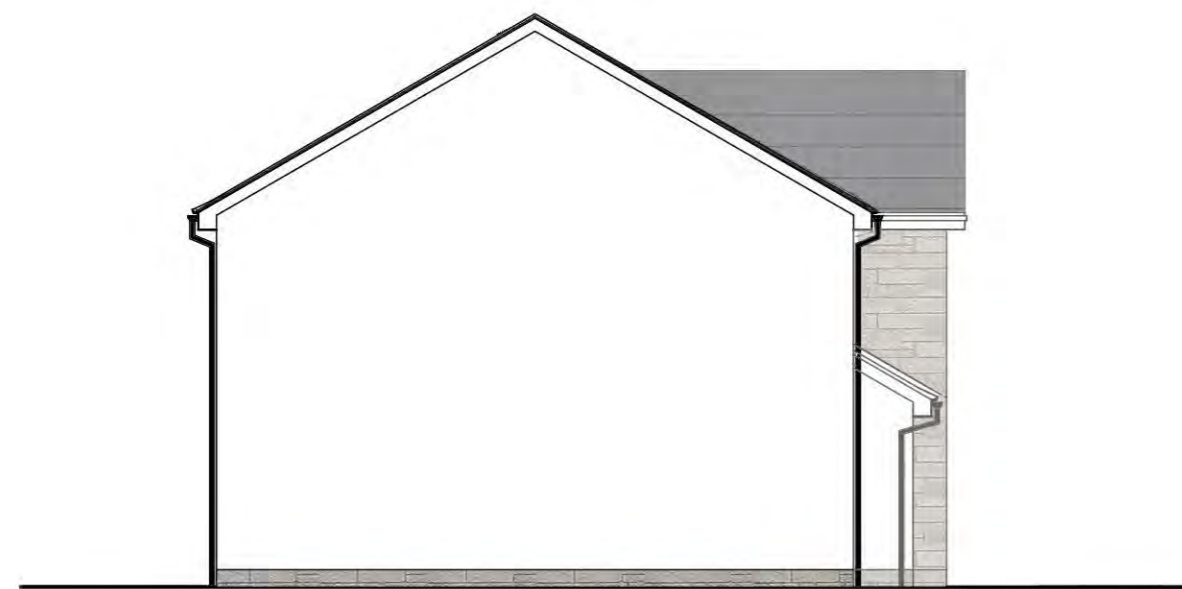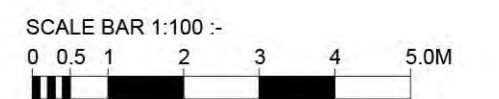

SIDE ELEVATION 1:100



GROUND FLOOR PLAN 1:100

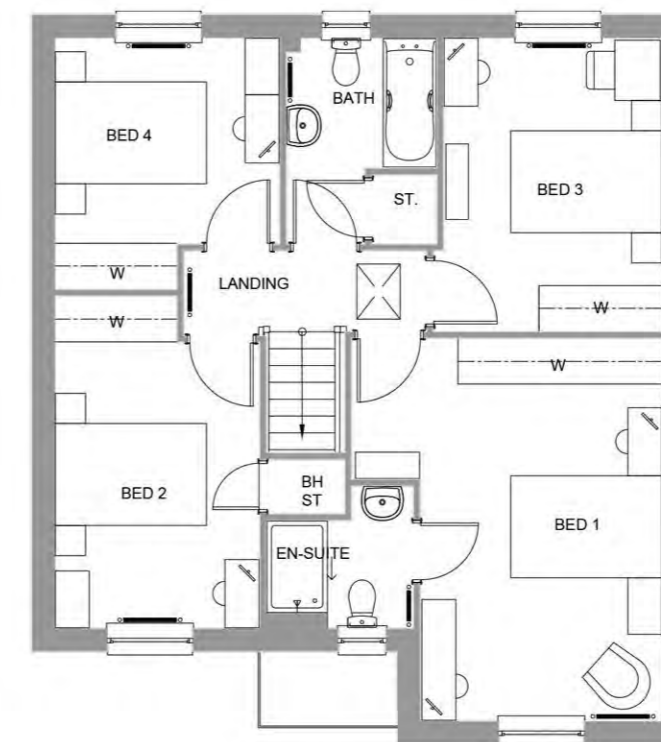

FIRST FLOOR PLAN 1:100

ema
 architects + masterplanners

42 CHARLOTTE SQUARE
 EDINBURGH
 EH2 4HQ
 E INFO@EMA-ARCHITECTS.CO.UK T 0131 247 1450
 W WWW.EMA-ARCHITECTS.CO.UK

BARRATT NORTH SCOTLAND
 RESIDENTIAL DEVELOPMENT
 DELNIES
 NAIRN

DEAN HOUSETYPE
 PLANS AND ELEVATIONS

SCALE / SIZE	DATE / DRAWN	PROJ. TYPE	SHEET No. / No. SHEETS
1:100/50 A2	16.09.19/LF	RESIDENTIAL	1 / 1
DRAWING REFERENCE 18196(PL)107			
ISSUE PURPOSE PLANNING	WORK STAGE PLANNING		
FILE CLASSIFICATION PL SERIES	FILE REFERENCE		

THIS DRAWING IS COPYRIGHT ©
 ORDNANCE SURVEY CROWN COPYRIGHT ©. ALL RIGHTS RESERVED. LICENCE NUMBER
 100029465.
 ALL DIMENSIONS TO BE CHECKED ON SITE BEFORE WORK COMMENCES. DISCREPANCIES
 TO BE REPORTED TO EMA.
 VARIATIONS AND MODIFICATIONS TO INFORMATION SHOWN ON THIS DRAWING SHALL NOT
 BE CARRIED OUT WITHOUT PRIOR PERMISSION OF EMA ARCHITECTS, WHO ACCEPT NO
 LIABILITY FOR ALTERATIONS MADE TO THIS DRAWING BY ANY OTHER PARTY.
 THIS DRAWING IS TO BE READ IN CONJUNCTION WITH ALL RELEVANT ARCHITECTURAL,
 STRUCTURAL, SERVICES DRAWINGS AND SPECIFICATIONS.
 IT IS THE RESPONSIBILITY OF THE CONTRACTOR TO ENSURE THAT ALL MATERIALS USED
 DURING CONSTRUCTION CARRY A CE MARKING.

REV	DESCRIPTION	DRAWN	CHKD	DATE
A	MATERIALS AMENDED	AJS	LF	06.05.24



SIDE ELEVATION





REAR ELEVATION




SIDE ELEVATION



FRONT ELEVATION

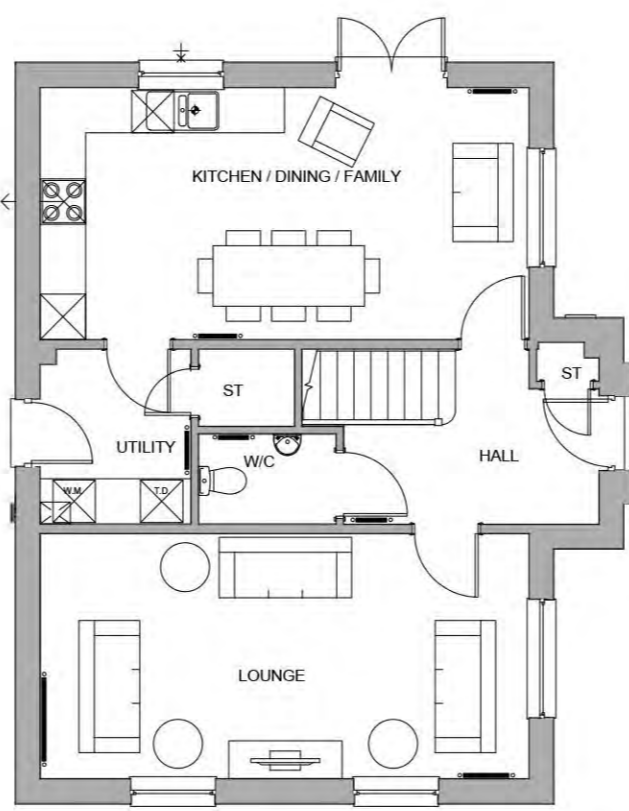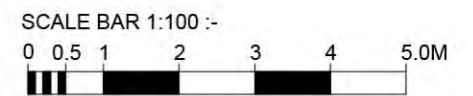

GROUND FLOOR PLAN

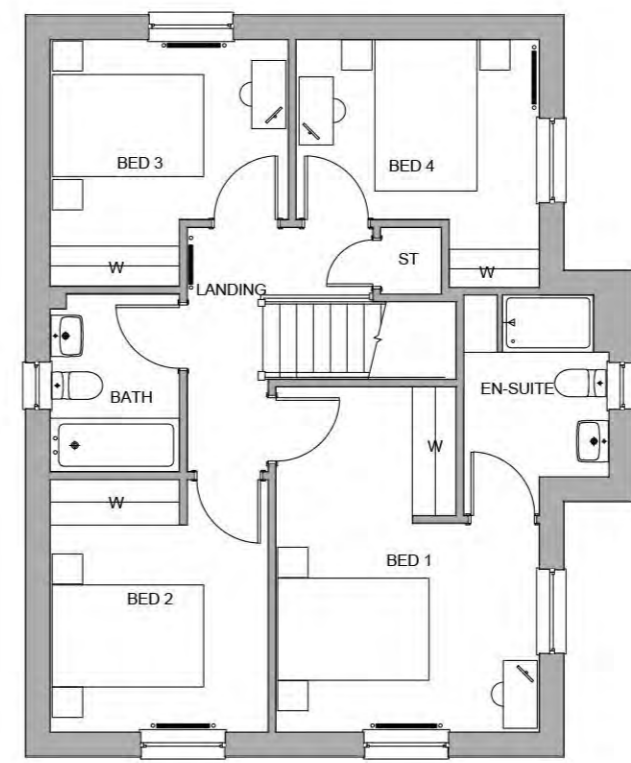

FIRST FLOOR PLAN

ema
 architects + masterplanners

42 CHARLOTTE SQUARE
 EDINBURGH
 EH2 4HQ
 E INFO@EMA-ARCHITECTS.CO.UK T 0131 247 1450
 W WWW.EMA-ARCHITECTS.CO.UK


BARRATT NORTH SCOTLAND
 RESIDENTIAL DEVELOPMENT
 DELNIES
 NAIRN

CAMPBELL HOUSETYPE
 PLANS AND ELEVATIONS

SCALE / SIZE 1:100/50' A2	DATE / DRAWN 25.10.23/SB	PRJ. TYPE RESIDENTIAL	SHEET No. / No. SHEETS 1 / 1
DRAWING REFERENCE 18196(PL)108_A		WORK STAGE PLANNING	
ISSUE PURPOSE PLANNING		FILE REFERENCE 18196(PL)108	
FILE CLASSIFICATION PL SERIES			

THIS DRAWING IS COPYRIGHT ©
 ORDINANCE SURVEY CROWN COPYRIGHT ©. ALL RIGHTS RESERVED. LICENCE NUMBER
 10002648.
 ALL DIMENSIONS TO BE CHECKED ON SITE BEFORE WORK COMMENCES, DISCREPANCIES
 TO BE REPORTED TO EMA.
 VARIATIONS AND MODIFICATIONS TO INFORMATION SHOWN ON THIS DRAWING SHALL NOT
 BE CARRIED OUT WITHOUT PRIOR PERMISSION OF EMA ARCHITECTS, WHO ACCEPT NO
 LIABILITY FOR ALTERATIONS MADE TO THIS DRAWING BY ANY OTHER PARTY.
 THIS DRAWING IS TO BE READ IN CONJUNCTION WITH ALL RELEVANT ARCHITECTURAL,
 STRUCTURAL, SERVICES DRAWINGS AND SPECIFICATIONS.
 IT IS THE RESPONSIBILITY OF THE CONTRACTOR TO ENSURE THAT ALL MATERIALS USED
 DURING CONSTRUCTION CARRY A CE MARKING.

REV	DESCRIPTION	DRAWN	CHECKED	DATE
-	FIRST ISSUE	SB	LF	09.10.23

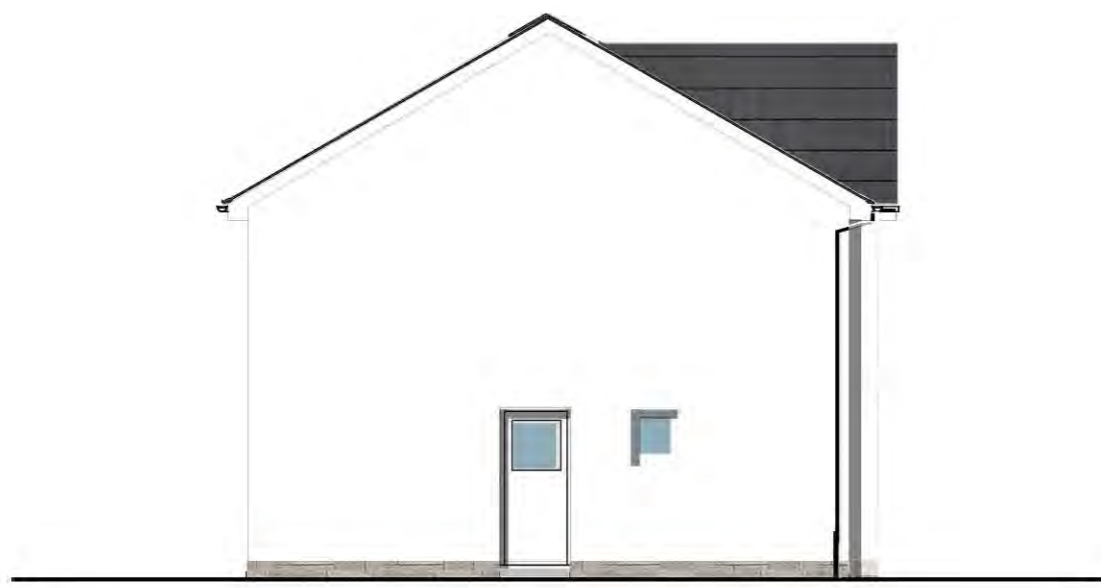

SIDE ELEVATION 1:100





REAR ELEVATION 1:100




SIDE ELEVATION 1:100



FRONT ELEVATION 1:50

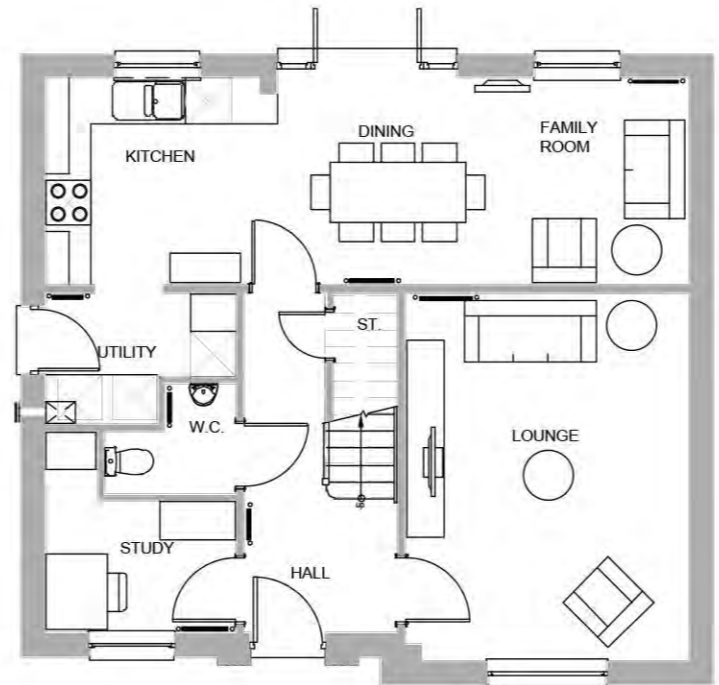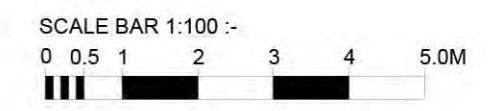

GROUND FLOOR PLAN 1:100

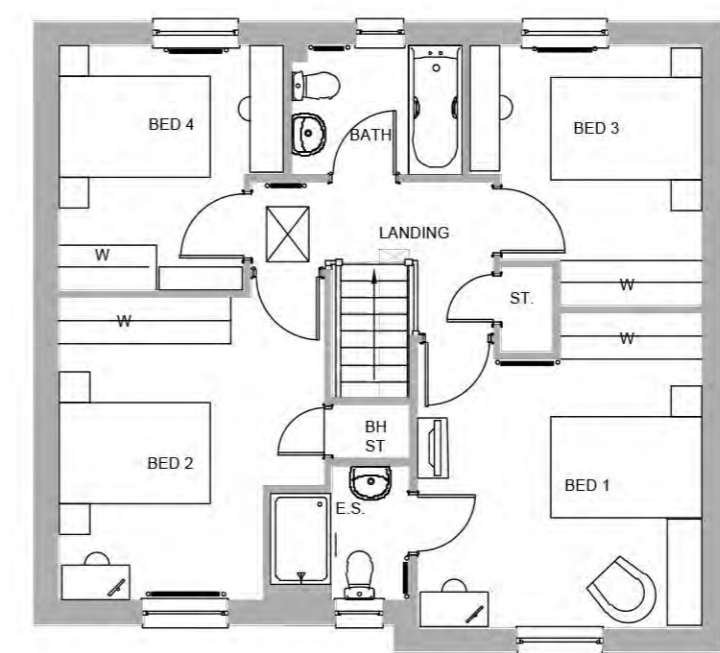

FIRST FLOOR PLAN 1:100

ema
 architects + masterplanners

42 CHARLOTTE SQUARE
 EDINBURGH
 EH2 4HQ
 E INFO@EMA-ARCHITECTS.CO.UK T 0131 247 1450
 W WWW.EMA-ARCHITECTS.CO.UK

BARRATT NORTH SCOTLAND
 RESIDENTIAL DEVELOPMENT
 DELNIES
 NAIRN

BALLOCH HOUSETYPE
 PLANS AND ELEVATIONS


SCALE / SIZE 1:100/50/A2	DATE DRAWN 16.09.19/LF	PROJ. TYPE RESIDENTIAL	SHEET No. / No. SHEETS 1 / 1
DRAWING REFERENCE 18196(PL)109			
ISSUE PURPOSE PLANNING	WORK STAGE PLANNING		
FILE CLASSIFICATION PL SERIES	FILE REFERENCE		



SIDE ELEVATION 1:100



REAR ELEVATION 1:100

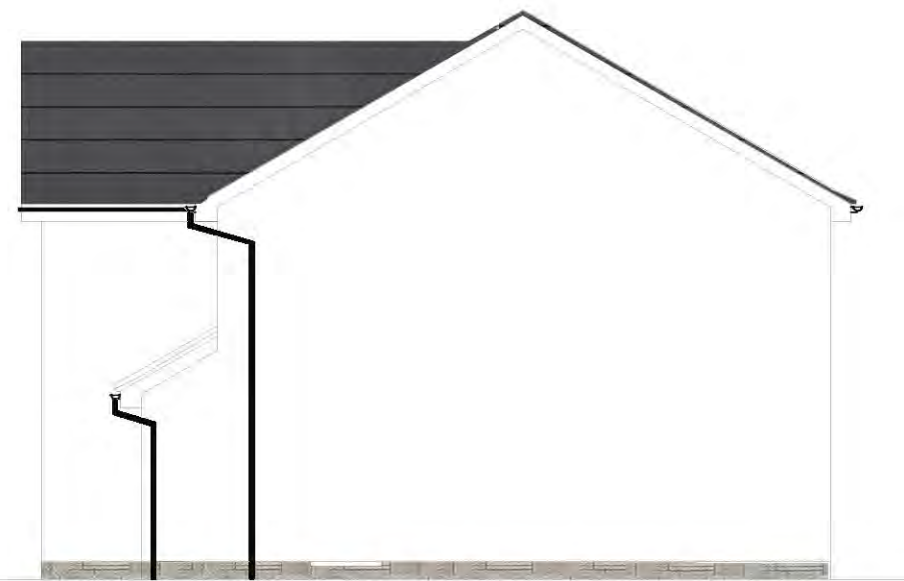


SIDE ELEVATION 1:100



FRONT ELEVATION 1:50



GROUND FLOOR 1:100

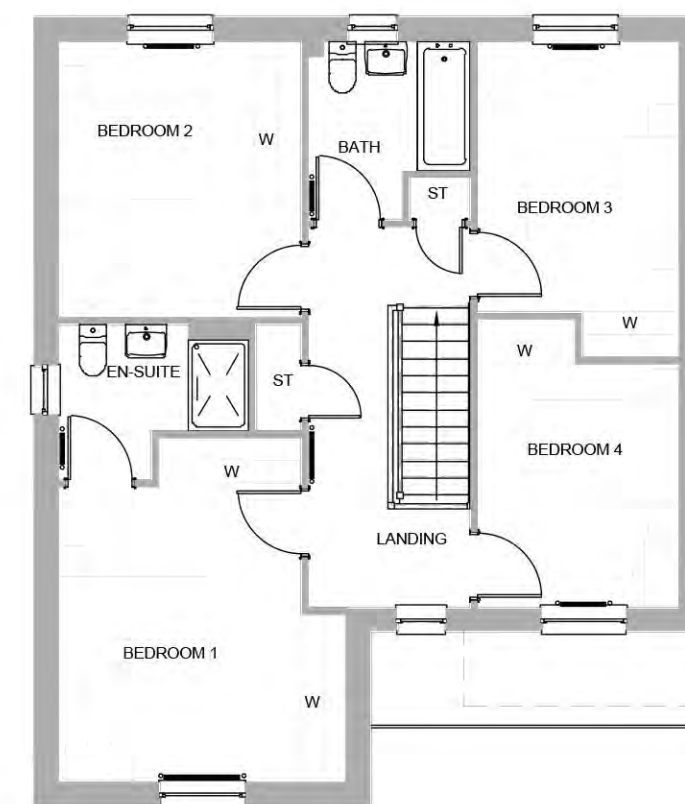

FIRST FLOOR 1:100

THIS DRAWING IS COPYRIGHT ©
 ORDINANCE SURVEY CROWN COPYRIGHT ©. ALL RIGHTS RESERVED. LICENCE NUMBER
 10002848.
 ALL DIMENSIONS TO BE CHECKED ON SITE BEFORE WORK COMMENCES, DISCREPANCIES
 TO BE REPORTED TO EMA.
 VARIATIONS AND MODIFICATIONS TO INFORMATION SHOWN ON THIS DRAWING SHALL NOT
 BE CARRIED OUT WITHOUT PRIOR PERMISSION OF EMA ARCHITECTS, WHO ACCEPT NO
 LIABILITY FOR ALTERATIONS MADE TO THIS DRAWING BY ANY OTHER PARTY.
 THIS DRAWING IS TO BE READ IN CONJUNCTION WITH ALL RELEVANT ARCHITECTURAL,
 STRUCTURAL, SERVICES DRAWINGS AND SPECIFICATIONS.
 IT IS THE RESPONSIBILITY OF THE CONTRACTOR TO ENSURE THAT ALL MATERIALS USED
 DURING CONSTRUCTION CARRY A CE MARKING.

REV	DESCRIPTION	DRAWN	CHECKED	DATE
-	FIRST ISSUE	SB	LF	09.10.23



ema
 architects + masterplanners

42 CHARLOTTE SQUARE
 EDINBURGH
 EH2 4HQ
 E INFO@EMA-ARCHITECTS.CO.UK T 0131 247 1450
 W WWW.EMA-ARCHITECTS.CO.UK


BARRATT NORTH SCOTLAND
 RESIDENTIAL DEVELOPMENT
 DELNIES
 NAIRN

STOBO HOUSETYPE
 PLANS AND ELEVATIONS

SCALE / SIZE	DATE DRAWN	PROJ. TYPE	SHEET No. / No. SHEETS
1:100/50 / A2	16.09.19/LF	RESIDENTIAL	1 / 1
DRAWING REFERENCE 18196(PL)110			
ISSUE PURPOSE PLANNING	WORK STAGE PLANNING	FILE CLASSIFICATION PL SERIES	FILE REFERENCE

THIS DRAWING IS COPYRIGHT ©
 ORDNANCE SURVEY CROWN COPYRIGHT ©, ALL RIGHTS RESERVED. LICENCE NUMBER
 10002948
 ALL DIMENSIONS TO BE CHECKED ON SITE BEFORE WORK COMMENCES. DISCREPANCIES
 TO BE REPORTED TO EMA.
 VARIATIONS AND MODIFICATIONS TO INFORMATION SHOWN ON THIS DRAWING SHALL NOT
 BE CARRIED OUT WITHOUT PRIOR PERMISSION OF EMA ARCHITECTS, WHO ACCEPT NO
 LIABILITY FOR ALTERATIONS MADE TO THIS DRAWING BY ANY OTHER PARTY.
 THIS DRAWING IS TO BE READ IN CONJUNCTION WITH ALL RELEVANT ARCHITECTURAL,
 STRUCTURAL, SERVICES DRAWINGS AND SPECIFICATIONS.
 IT IS THE RESPONSIBILITY OF THE CONTRACTOR TO ENSURE THAT ALL MATERIALS USED
 DURING CONSTRUCTION CARRY A CE MARKING.


REV	DESCRIPTION	DRAWN	CHECKED	DATE
-	FIRST ISSUE	SB	LF	06.10.23

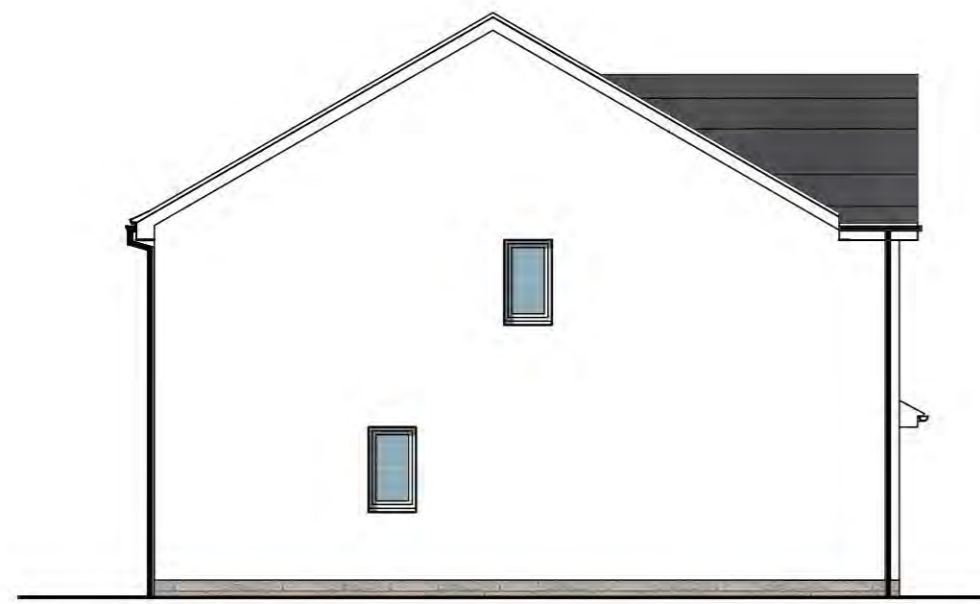

SIDE ELEVATION 1:100





REAR ELEVATION 1:100

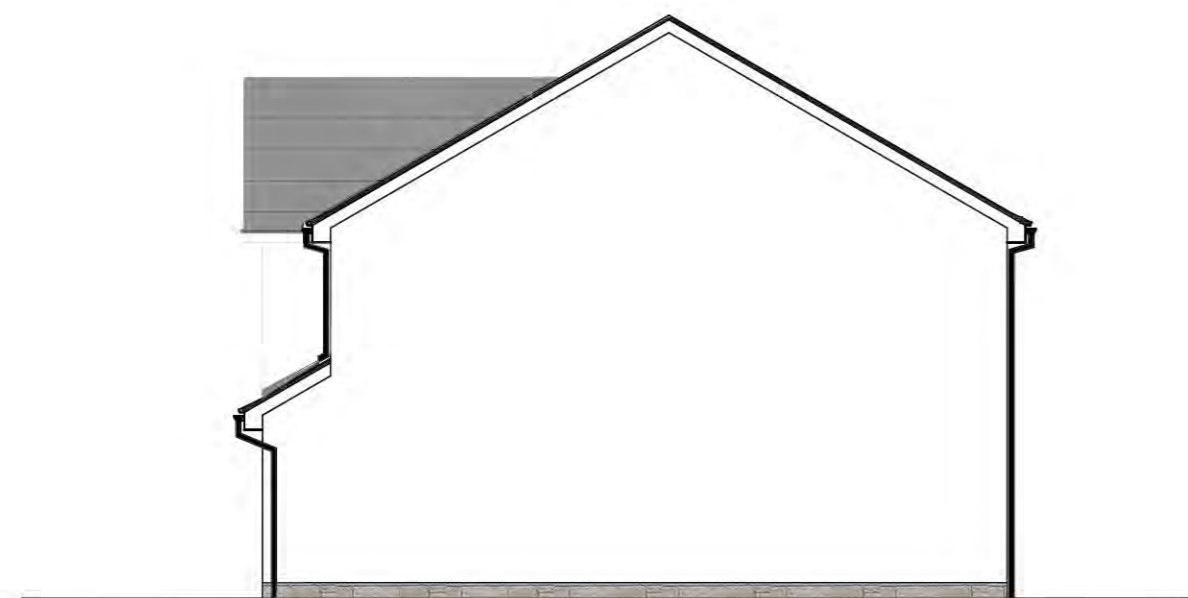


SIDE ELEVATION 1:100



FRONT ELEVATION 1:50

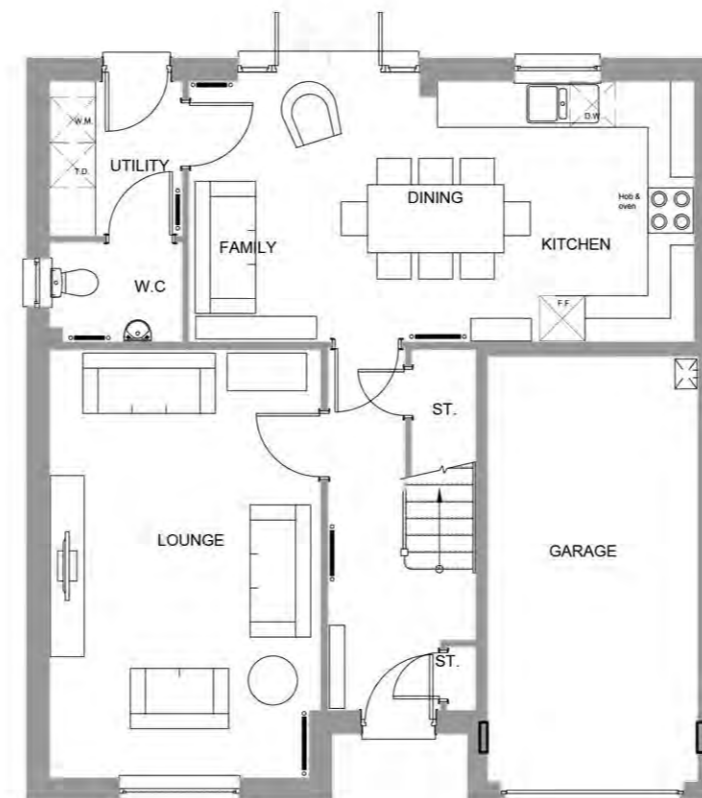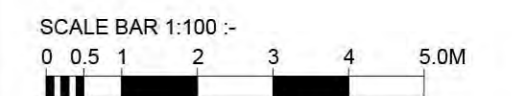

GROUND FLOOR PLAN 1:100

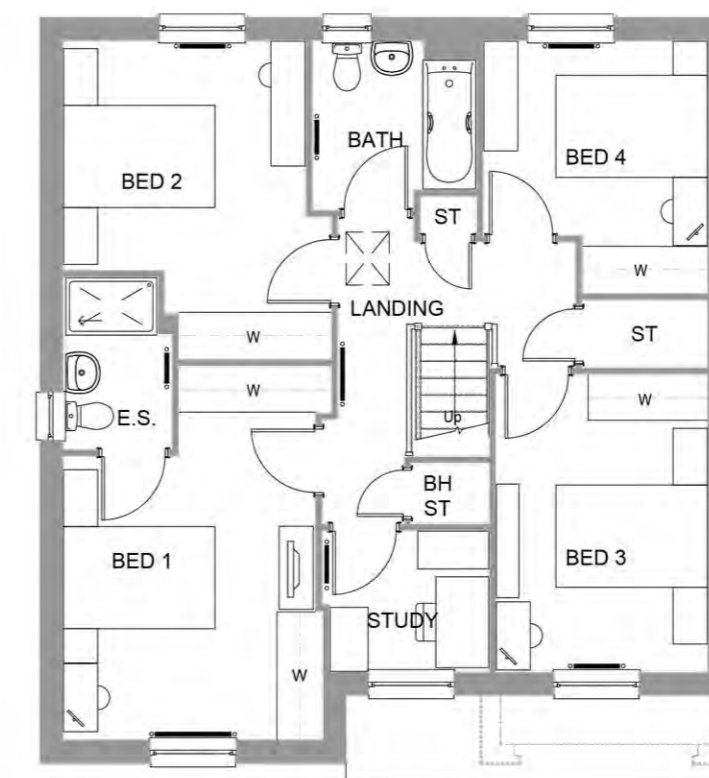

FIRST FLOOR PLAN 1:100

ema
 architects + masterplanners

42 CHARLOTTE SQUARE
 EDINBURGH
 EH2 4HQ
 E INFO@EMA-ARCHITECTS.CO.UK T 0131 247 1450
 W WWW.EMA-ARCHITECTS.CO.UK


BARRATT NORTH SCOTLAND
 RESIDENTIAL DEVELOPMENT
 DELNIES
 NAIRN

CROMBIE HOUSETYPE
 PLANS AND ELEVATIONS

SCALE / SIZE 1:100/50 A2	DATE / DRAWN 16.09.19/LF	PROJ. TYPE RESIDENTIAL	SHEET No. / No. SHEETS 1 / 1
DRAWING REFERENCE 18196(PL)111			
ISSUE PURPOSE PLANNING	WORK STAGE PLANNING	FILE CLASSIFICATION PL SERIES	FILE REFERENCE

THIS DRAWING IS COPYRIGHT ©
 ORDNANCE SURVEY CROWN COPYRIGHT ©. ALL RIGHTS RESERVED. LICENCE NUMBER 10002484.
 ALL DIMENSIONS TO BE CHECKED ON SITE BEFORE WORK COMMENCES. DISCREPANCIES TO BE REPORTED TO EMA.
 VARIATIONS AND MODIFICATIONS TO INFORMATION SHOWN ON THIS DRAWING SHALL NOT BE CARRIED OUT WITHOUT PRIOR PERMISSION OF EMA ARCHITECTS, WHO ACCEPT NO LIABILITY FOR ALTERATIONS MADE TO THIS DRAWING BY ANY OTHER PARTY.
 THIS DRAWING IS TO BE READ IN CONJUNCTION WITH ALL RELEVANT ARCHITECTURAL, STRUCTURAL, SERVICES DRAWINGS AND SPECIFICATIONS.
 IT IS THE RESPONSIBILITY OF THE CONTRACTOR TO ENSURE THAT ALL MATERIALS USED DURING CONSTRUCTION CARRY A CE MARKING.

REV	DESCRIPTION	DRAWN	CHKD.	DATE
A	UPDATED TO CLIENT COMMENTS	LF	JF	06.05.24

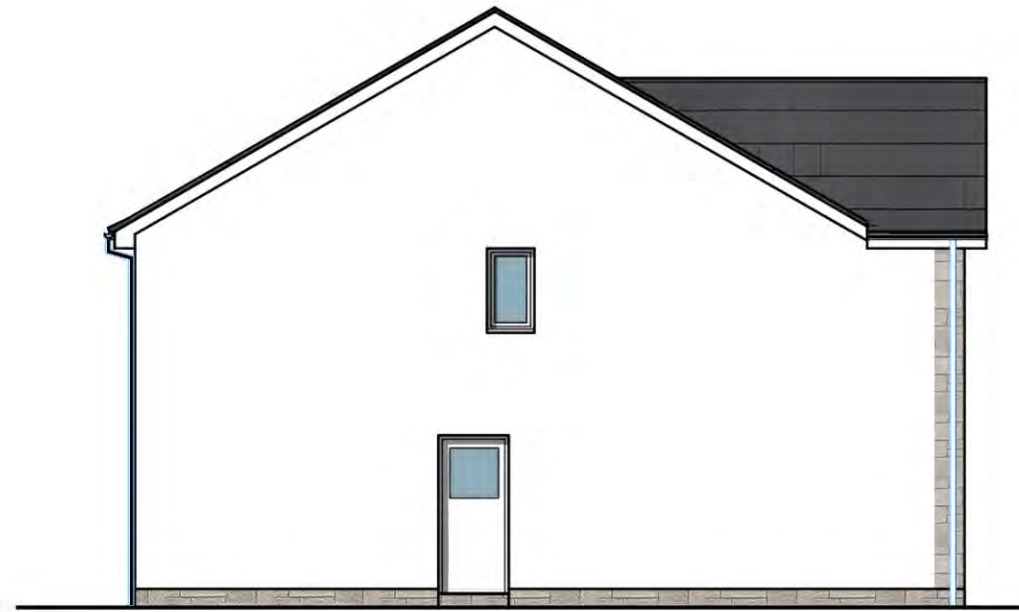



SIDE ELEVATION 1:100




FRONT ELEVATION 1:50




REAR ELEVATION 1:100

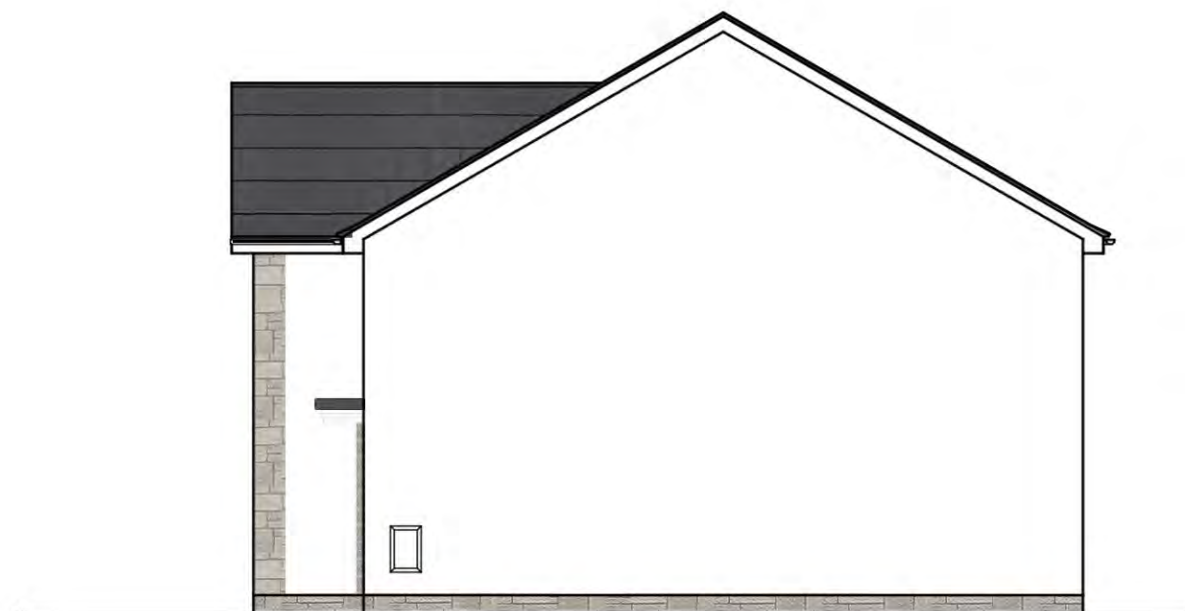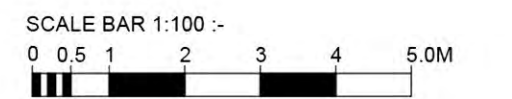

SIDE ELEVATION 1:100

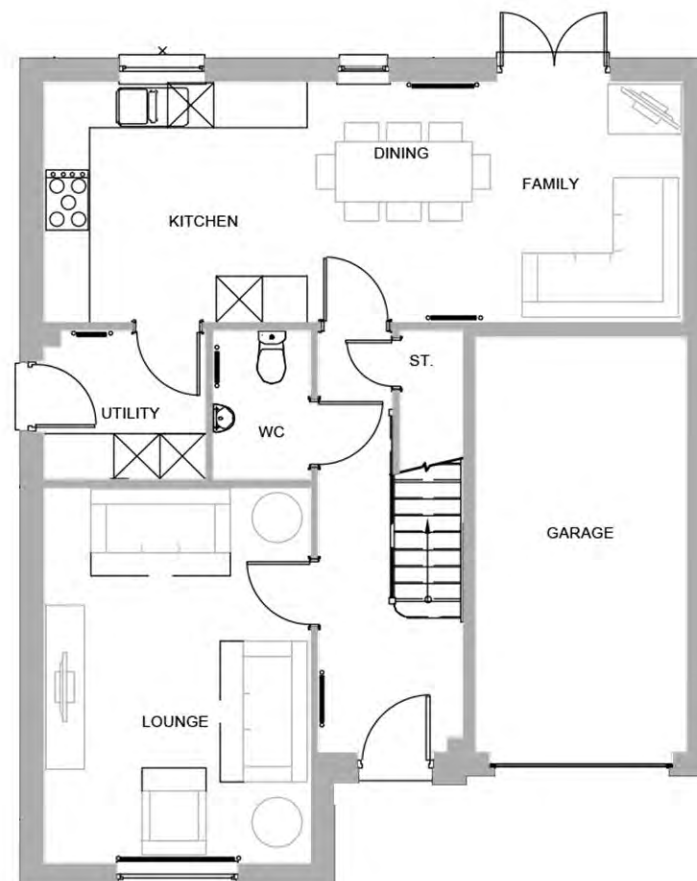

GROUND FLOOR 1:100

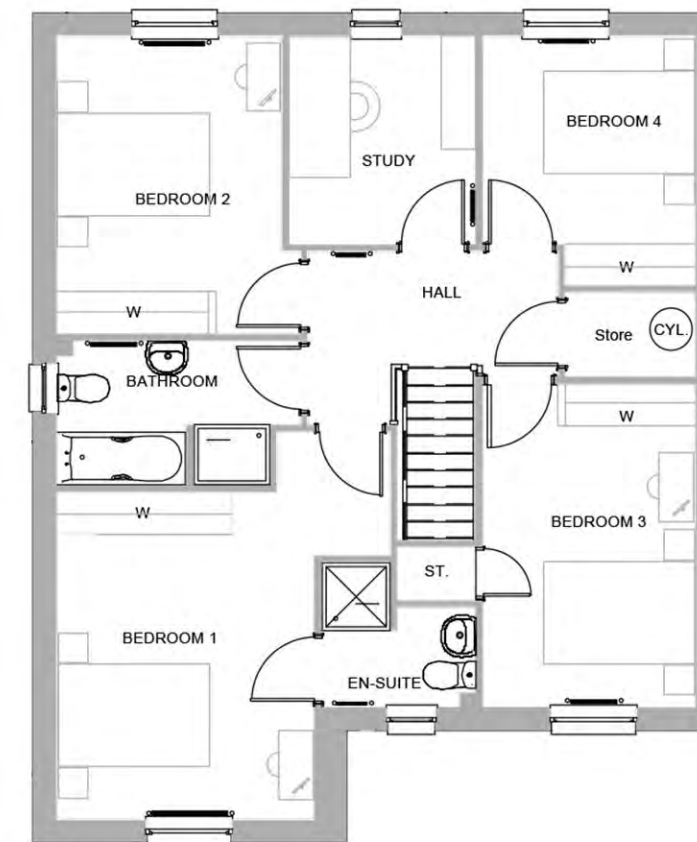

FIRST FLOOR 1:100

ema
 architects + masterplanners

42 CHARLOTTE SQUARE
 EDINBURGH
 EH2 4HQ
 E INFO@EMA-ARCHITECTS.CO.UK T 0131 247 1450
 W WWW.EMA-ARCHITECTS.CO.UK

BARRATT NORTH SCOTLAND
 RESIDENTIAL DEVELOPMENT
 DELNIES
 NAIRN

BALLATHIE HOUSETYPE
 PLANS AND ELEVATIONS

SCALE / SIZE 1:100/50/ A2	DATE / DRAWN 16.09.19/LF	PROJ. TYPE RESIDENTIAL	SHEET No. / No. SHEETS 1 / 1
DRAWING REFERENCE 18196(PL)112_A			
ISSUE PURPOSE PLANNING	WORK STAGE PLANNING		
FILE CLASSIFICATION PL SERIES	FILE REFERENCE		

THIS DRAWING IS COPYRIGHT ©
 ORDINANCE SURVEY CROWN COPYRIGHT ©, ALL RIGHTS RESERVED. LICENCE NUMBER
 10002848.
 ALL DIMENSIONS TO BE CHECKED ON SITE BEFORE WORK COMMENCES, DISCREPANCIES
 TO BE REPORTED TO EMA.
 VARIATIONS AND MODIFICATIONS TO INFORMATION SHOWN ON THIS DRAWING SHALL NOT
 BE CARRIED OUT WITHOUT PRIOR PERMISSION OF EMA ARCHITECTS, WHO ACCEPT NO
 LIABILITY FOR ALTERATIONS MADE TO THIS DRAWING BY ANY OTHER PARTY.
 THIS DRAWING IS TO BE READ IN CONJUNCTION WITH ALL RELEVANT ARCHITECTURAL,
 STRUCTURAL, SERVICES DRAWINGS AND SPECIFICATIONS.
 IT IS THE RESPONSIBILITY OF THE CONTRACTOR TO ENSURE THAT ALL MATERIALS USED
 DURING CONSTRUCTION CARRY A CE MARKING.

REV	DESCRIPTION	DRAWN	CHKD	DATE
-	FIRST ISSUE	SB	LF	09-10-23



SIDE ELEVATION 1:100



FRONT ELEVATION 1:50



REAR ELEVATION 1:100



ema
 architects + masterplanners

42 CHARLOTTE SQUARE
 EDINBURGH
 EH2 4HQ
 E INFO@EMA-ARCHITECTS.CO.UK T 0131 247 1450
 W WWW.EMA-ARCHITECTS.CO.UK

BARRATT NORTH SCOTLAND
 RESIDENTIAL DEVELOPMENT
 DELNIES
 NAIRN


GLENBERVIE HOUSETYPE
 PLANS AND ELEVATIONS



SIDE ELEVATION 1:100




GROUND FLOOR 1:100


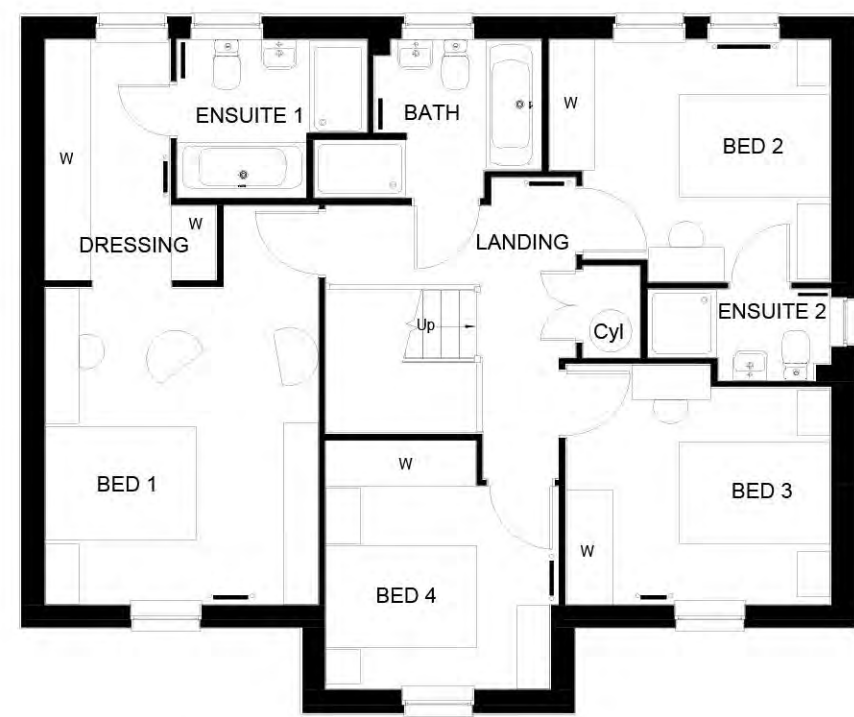


FIRST FLOOR 1:100


SCALE / SIZE	DATE DRAWN	PROJ. TYPE	SHEET No. / No. SHEETS
1:100/50 / A2	16.09.19/LF	RESIDENTIAL	1 / 1
DRAWING REFERENCE		18196(PL)307	
ISSUE PURPOSE	WORK STAGE		
PLANNING	PLANNING		
FILE CLASSIFICATION	FILE REFERENCE		
PL SERIES			

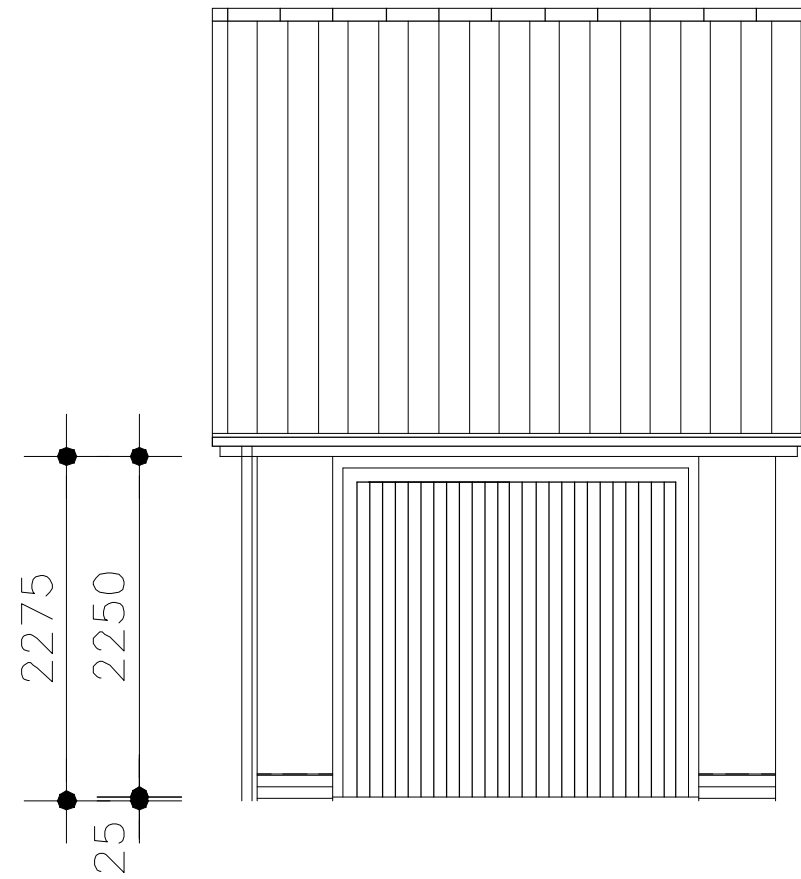


FRONT ELEVATION

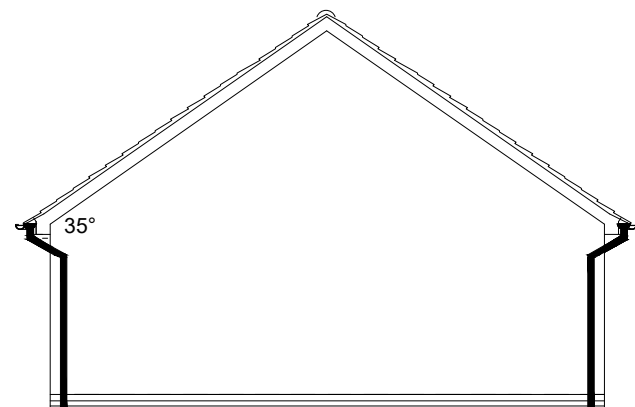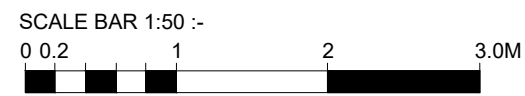


SIDE ELEVATION

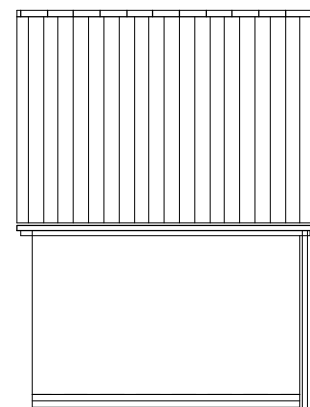

REAR ELEVATION

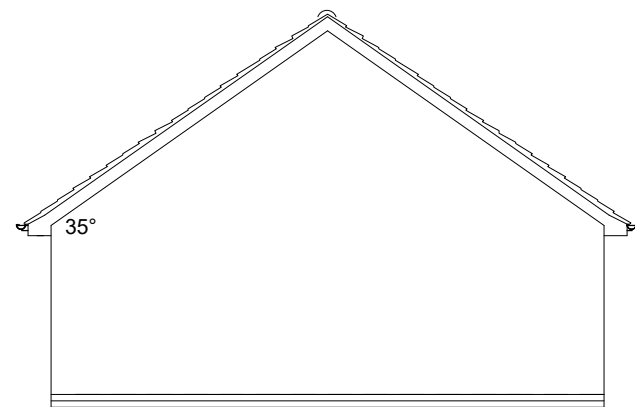

SIDE ELEVATION

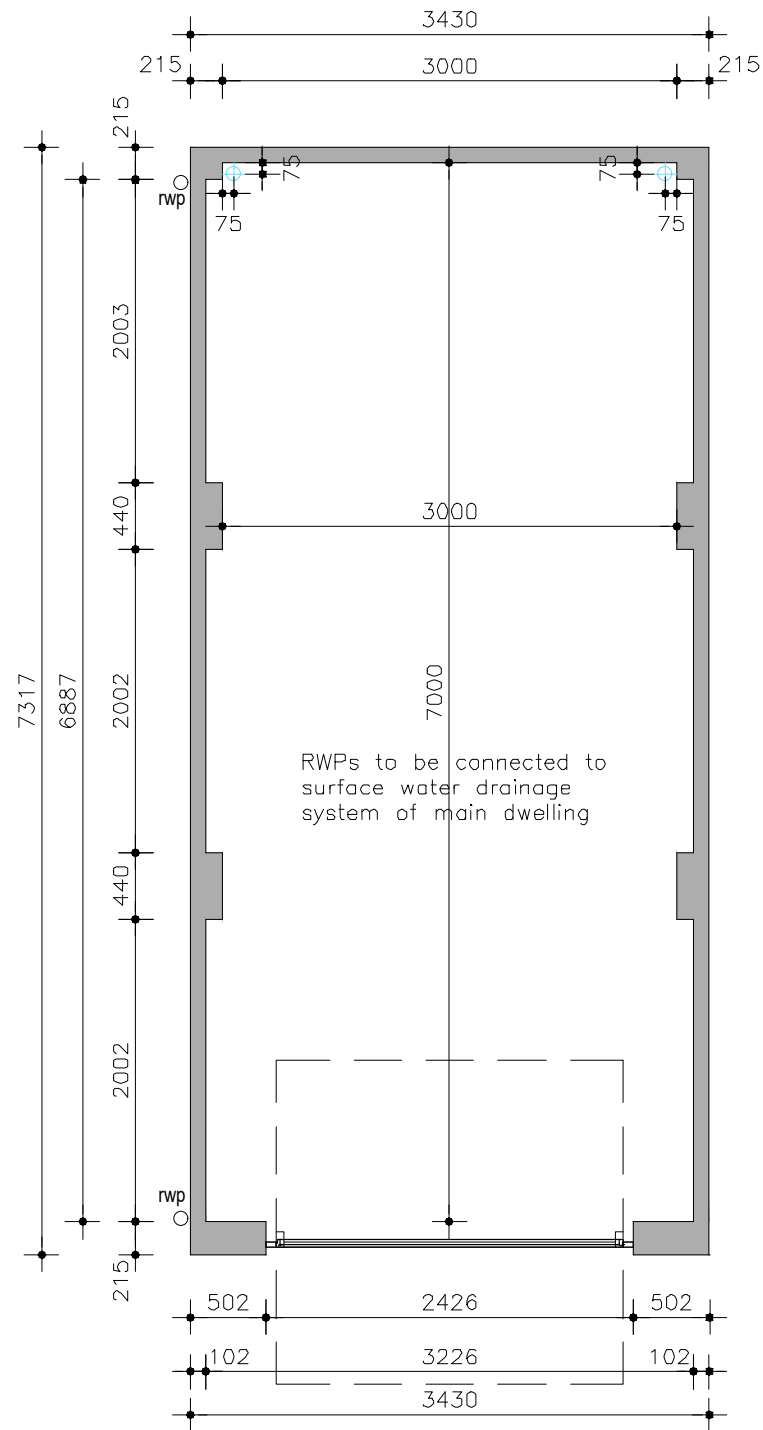

THIS DRAWING IS COPYRIGHT ©.
 ORDINANCE SURVEY CROWN COPYRIGHT ©. ALL RIGHTS RESERVED. LICENCE NUMBER 100020449.
 DO NOT SCALE FROM THIS DRAWING. USE FIGURED DIMENSIONS ONLY. ALL DIMENSIONS TO BE CHECKED ON SITE BEFORE WORK COMMENCES. DISCREPANCIES TO BE REPORTED TO EMA.
 VARIATIONS AND MODIFICATIONS TO INFORMATION SHOWN ON THIS DRAWING SHALL NOT BE CARRIED OUT WITHOUT PRIOR PERMISSION OF EMA ARCHITECTS. WHO ACCEPT NO LIABILITY FOR ALTERATIONS MADE TO THIS DRAWING BY ANY OTHER PARTY.
 THIS DRAWING IS TO BE READ IN CONJUNCTION WITH ALL RELEVANT ARCHITECTURAL, STRUCTURAL, SERVICES DRAWINGS AND SPECIFICATIONS.
 IT IS THE RESPONSIBILITY OF THE CONTRACTOR TO ENSURE THAT ALL MATERIALS USED DURING CONSTRUCTION CARRY A CE MARKING.

REV	DESCRIPTION	DRAWN	CHKD.	DATE
-	FIRST ISSUE	SB	LF	11.10.23

MATERIAL SPECIFICATION
 PLEASE REFER TO MATERIALS PLAN FOR SITE SPECIFIC COLOURS / MATERIALS

ema
 architects + masterplanners

42 CHARLOTTE SQUARE
 EDINBURGH
 EH2 4HQ
 E INFO@EMA-ARCHITECTS.CO.UK T 0131 247 1450
 W WWW.EMA-ARCHITECTS.CO.UK

**BARRATT NORTH SCOTLAND
 RESIDENTIAL DEVELOPMENT
 DELNIES
 NAIRN**


**SINGLE GARAGE
 PLANS AND ELEVATIONS**

SCALE / SIZE	DATE / DRAWN	PROJ. TYPE	SHEET No. / No. SHEETS
1:50 / A3	16.09.19 / LF	RESIDENTIAL	1 / 1
DRAWING REFERENCE: 18196(PL)130			
ISSUE PURPOSE	WORK STAGE	FILE REFERENCE	FILE REFERENCE
PLANNING	PLANNING	18196(PL)130	18196(PL)130
FILE CLASSIFICATION	FILE REFERENCE		
PL SERIES	18196(PL)130		


THIS DRAWING IS COPYRIGHT ©.
 ORDNANCE SURVEY CROWN COPYRIGHT ©. ALL RIGHTS RESERVED. LICENCE NUMBER 100020469.
 DO NOT SCALE FROM THIS DRAWING. USE FIGURED DIMENSIONS ONLY. ALL DIMENSIONS TO BE CHECKED ON SITE BEFORE WORK COMMENCES. DISCREPANCIES TO BE REPORTED TO EMA.
 VARIATIONS AND MODIFICATIONS TO INFORMATION SHOWN ON THIS DRAWING SHALL NOT BE CARRIED OUT WITHOUT PRIOR PERMISSION OF EMA ARCHITECTS, WHO ACCEPT NO LIABILITY FOR ALTERATIONS MADE TO THIS DRAWING BY ANY OTHER PARTY.
 THIS DRAWING IS TO BE READ IN CONJUNCTION WITH ALL RELEVANT ARCHITECTURAL, STRUCTURAL, SERVICES DRAWINGS AND SPECIFICATIONS.
 IT IS THE RESPONSIBILITY OF THE CONTRACTOR TO ENSURE THAT ALL MATERIALS USED DURING CONSTRUCTION CARRY A CE MARKING.

REV	DESCRIPTION	DRAWN	CHKD.	DATE
-	FIRST ISSUE.	SB	LF	11.10.23



MATERIAL SPECIFICATION
 PLEASE REFER TO MATERIALS PLAN FOR SITE SPECIFIC COLOURS / MATERIALS

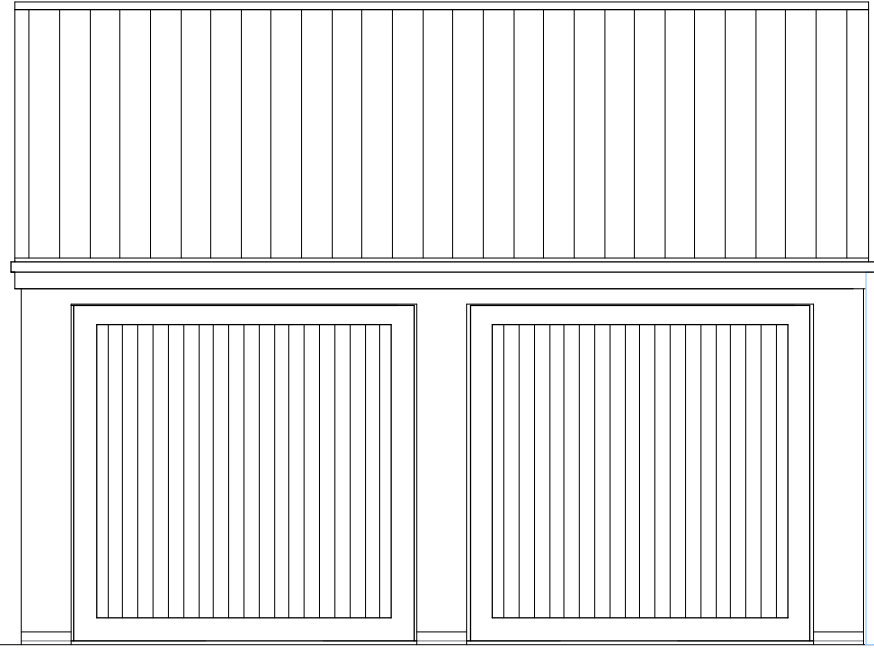


FRONT ELEVATION

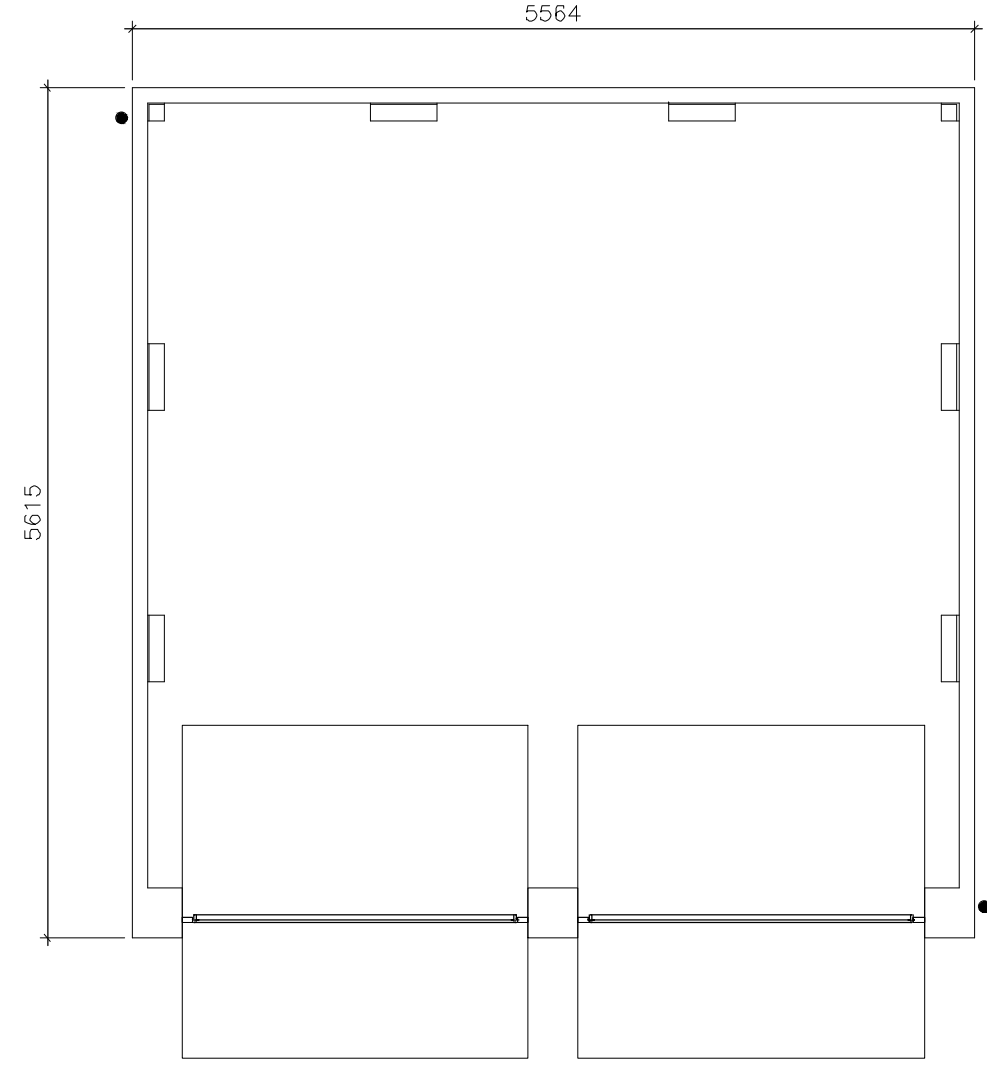


FLOOR PLAN

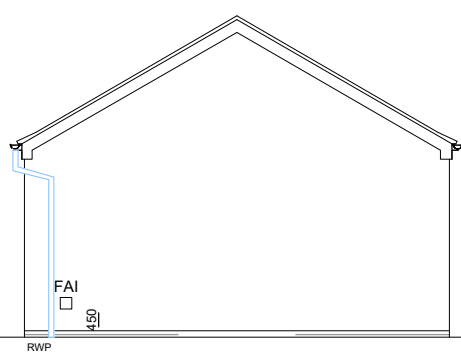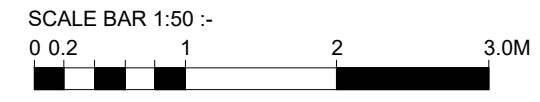


SIDE ELEVATION

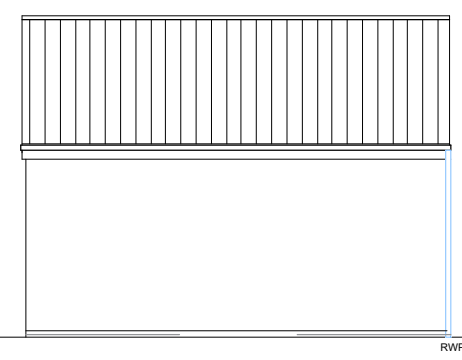

REAR ELEVATION

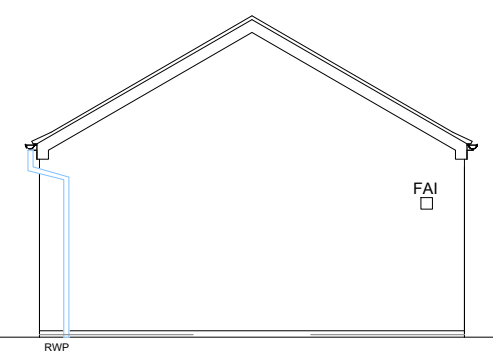

SIDE ELEVATION

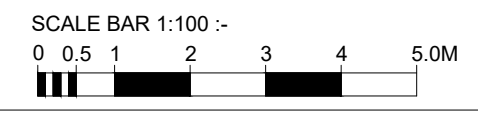

42 CHARLOTTE SQUARE
 EDINBURGH
 EH2 4HQ
 E INFO@EMA-ARCHITECTS.CO.UK T 0131 247 1450
 W WWW.EMA-ARCHITECTS.CO.UK

**BARRATT NORTH SCOTLAND
 RESIDENTIAL DEVELOPMENT
 DELNIES
 NAIRN**

**DOUBLE GARAGE
 PLANS AND ELEVATIONS**

SCALE / SIZE	DATE / DRAWN	PROJ. TYPE	SHEET No. / No. SHEETS
AS	11.02.22/LF	RESIDENTIAL	1 / 1
DRAWING REFERENCE 18196(PL)131			
ISSUE PURPOSE PLANNING	WORK STAGE PLANNING	FILE REFERENCE 18196(PL)131	
FILE CLASSIFICATION PL SERIES			


THIS DRAWING IS COPYRIGHT ©.
 ORDNANCE SURVEY CROWN COPYRIGHT ©, ALL RIGHTS RESERVED. LICENCE NUMBER 10002946.
 DO NOT SCALE FROM THIS DRAWING. USE FIGURED DIMENSIONS ONLY. ALL DIMENSIONS TO BE CHECKED ON SITE BEFORE WORK COMMENCES. DISCREPANCIES TO BE REPORTED TO EMA.
 VARIATIONS AND MODIFICATIONS TO INFORMATION SHOWN ON THIS DRAWING SHALL NOT BE CARRIED OUT WITHOUT PRIOR PERMISSION OF EMA-ARCHITECTS, WHO ACCEPT NO LIABILITY FOR ALTERATIONS MADE TO THIS DRAWING BY ANY OTHER PARTY.
 THIS DRAWING IS TO BE READ IN CONJUNCTION WITH ALL RELEVANT ARCHITECTURAL, STRUCTURAL, SERVICES DRAWINGS AND SPECIFICATIONS.
 IT IS THE RESPONSIBILITY OF THE CONTRACTOR TO ENSURE THAT ALL MATERIALS USED DURING CONSTRUCTION CARRY A CE MARKING.

REV	DESCRIPTION	DRAWN	CHECKED	DATE
	FIRST ISSUE	SB	LF	11/10/22


MATERIAL SPECIFICATION
 PLEASE REFER TO MATERIALS PLAN FOR SITE SPECIFIC COLOURS / MATERIALS




FRONT ELEVATION

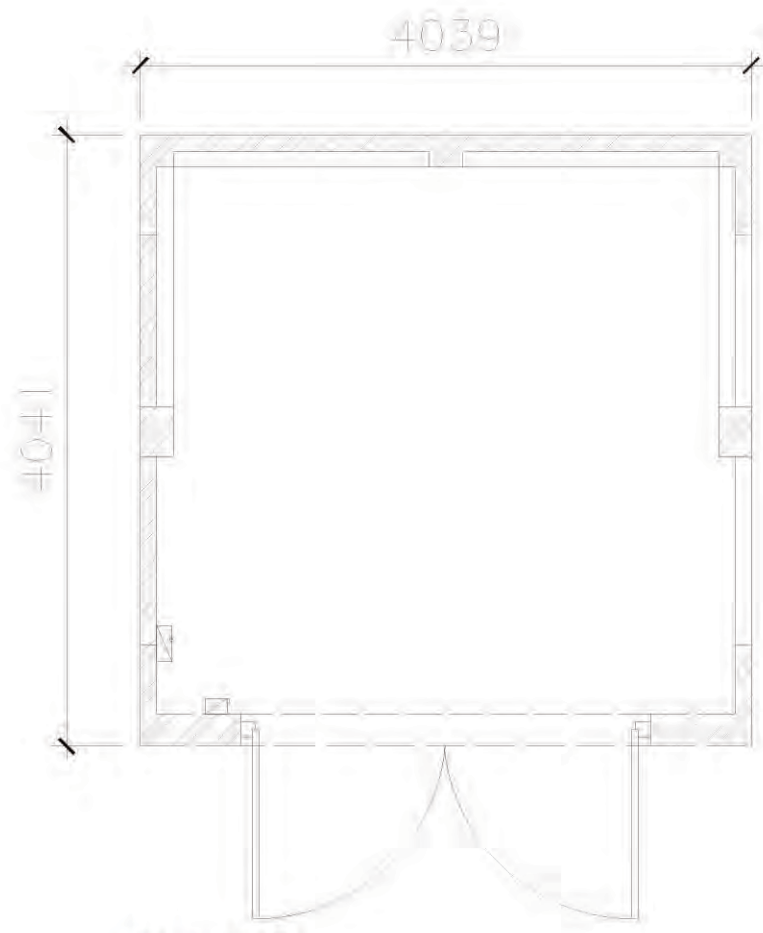


FLOOR PLAN

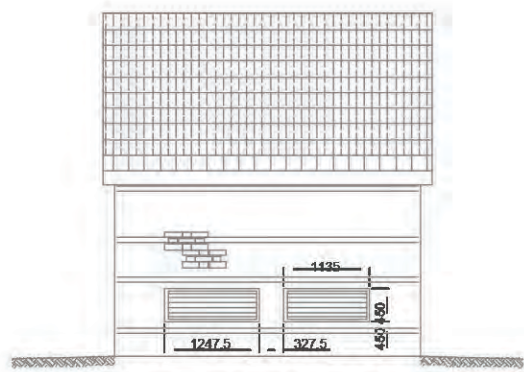


SIDE ELEVATION

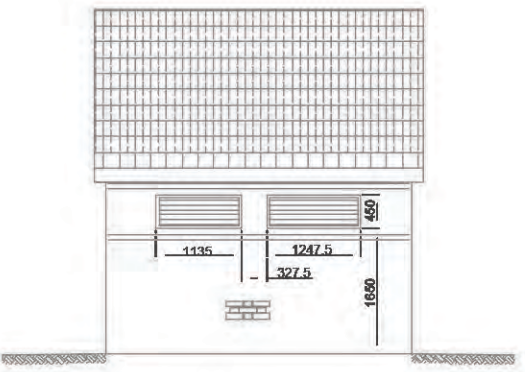

REAR ELEVATION

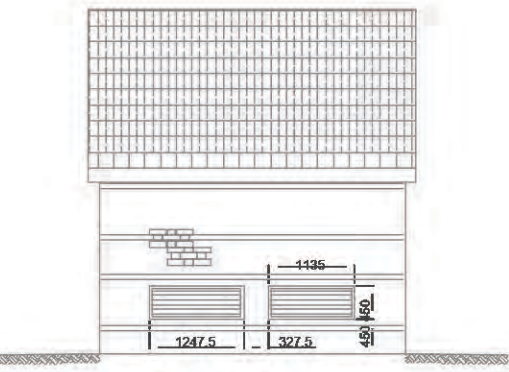

SIDE ELEVATION

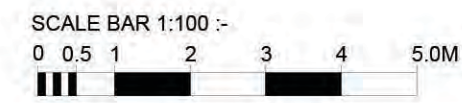

ema
 architects + masterplanners

42 CHARLOTTE SQUARE
 EDINBURGH
 EH2 4HQ
 E INFO@EMA-ARCHITECTS.CO.UK T 0131 247 1450
 W WWW.EMA-ARCHITECTS.CO.UK

**BARRATT NORTH SCOTLAND
 RESIDENTIAL DEVELOPMENT
 DELNIES
 NAIRN**

**SUB STATION
 PLANS AND ELEVATIONS**

SCALE / SIZE	DATE / DRAWN	PROJ. TYPE	SHEET NO. / NO. SHEETS
1:50-100 A3	11.02.22/LF	RESIDENTIAL	1 / 1
DRAWING REFERENCE: 18196(PL)132			
ISSUE PURPOSE	WORK STAGE	FILE REFERENCE	
PLANNING	PLANNING	18196(PL)132	
FILE CLASSIFICATION			
PL SERIES			




THIS DRAWING IS COPYRIGHT ©.
 ORDNANCE SURVEY CROWN COPYRIGHT ©. ALL RIGHTS RESERVED. LICENCE NUMBER 100025448.
 ALL DIMENSIONS TO BE CHECKED ON SITE BEFORE WORK COMMENCES. DISCREPANCIES TO BE REPORTED TO EMA.
 VARIATIONS AND MODIFICATIONS TO INFORMATION SHOWN ON THIS DRAWING SHALL NOT BE CARRIED OUT WITHOUT PRIOR PERMISSION OF EMA ARCHITECTS, WHO ACCEPT NO LIABILITY FOR ALTERATIONS MADE TO THIS DRAWING BY ANY OTHER PARTY.
 THIS DRAWING IS TO BE READ IN CONJUNCTION WITH ALL RELEVANT ARCHITECTURAL, STRUCTURAL, SERVICES DRAWINGS AND SPECIFICATIONS.
 IT IS THE RESPONSIBILITY OF THE CONTRACTOR TO ENSURE THAT ALL MATERIALS USED DURING CONSTRUCTION CARRY A CE MARKING.


REV	DESCRIPTION	DRAWN	CHKD.	DATE

Alternate vertical slats 100x18mm with 25mm gaps

100x100mm timber posts @ 1875mm centres, set in insitu concrete foundations

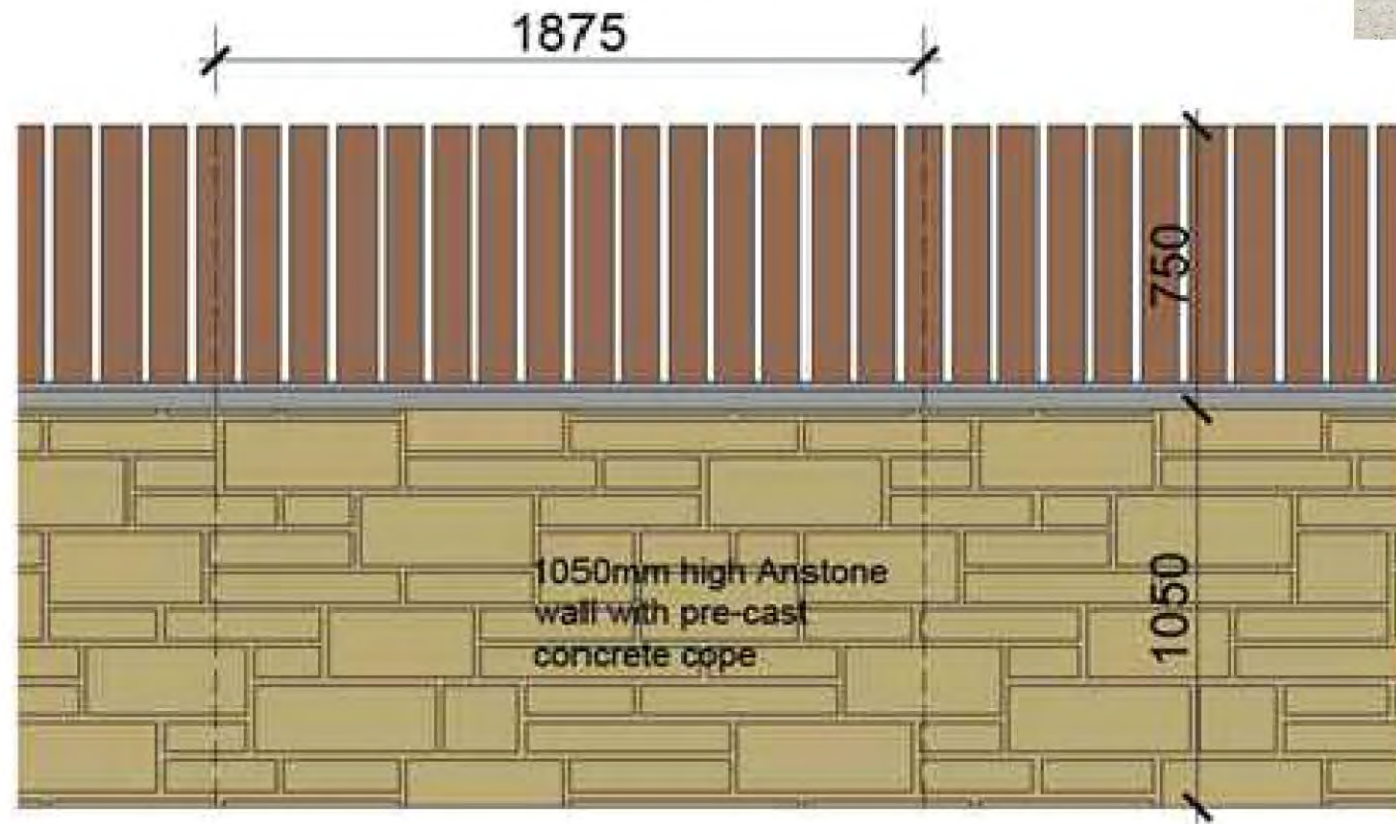

Alternate vertical slats 100x18mm with 25mm gaps

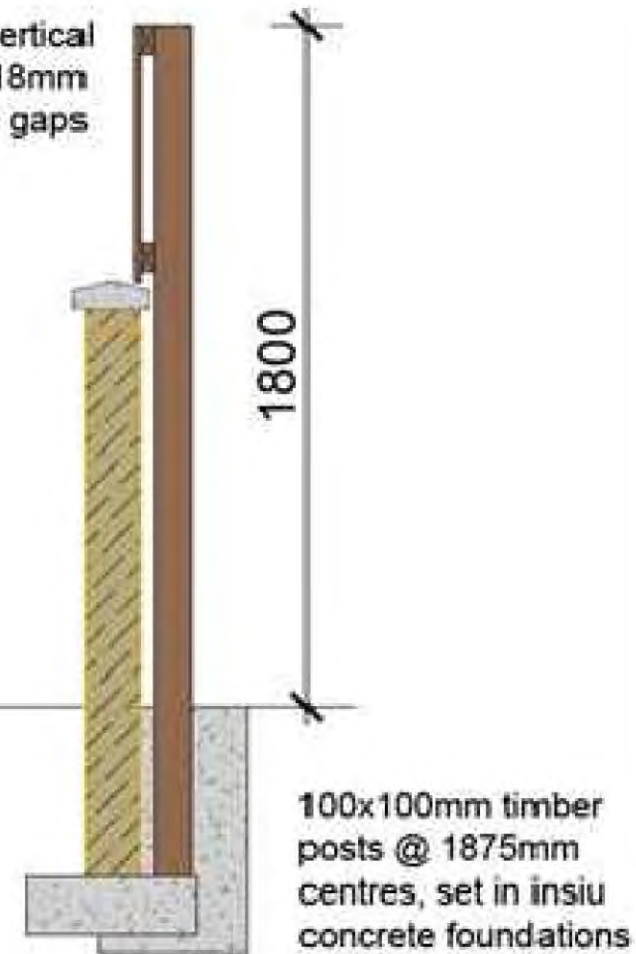

FEATURE WALL DETAIL

SCALE BAR 1:50 :-




ema
 architects + masterplanners

42 CHARLOTTE SQUARE
 EDINBURGH
 EH2 4HQ
 E INFO@EMA-ARCHITECTS.CO.UK T 0131 247 1450
 W WWW.EMA-ARCHITECTS.CO.UK


BARRATT NORTH SCOTLAND
 RESIDENTIAL DEVELOPMENT
 DELNIES
 NAIRN

1.8m HIGH FEATURE
 BOUNDARY WALL

SCALE / SIZE	DATE / DRAWN	PROJ. TYPE	SHEET No. / No. SHEETS
1:20 / A3	16.09.19 / AF	RESIDENTIAL	1 / 1
DRAWING REFERENCE 18196(PL)190			
ISSUE PURPOSE PLANNING		WORK STAGE	
FILE CLASSIFICATION		FILE REFERENCE 18196(PL)190	

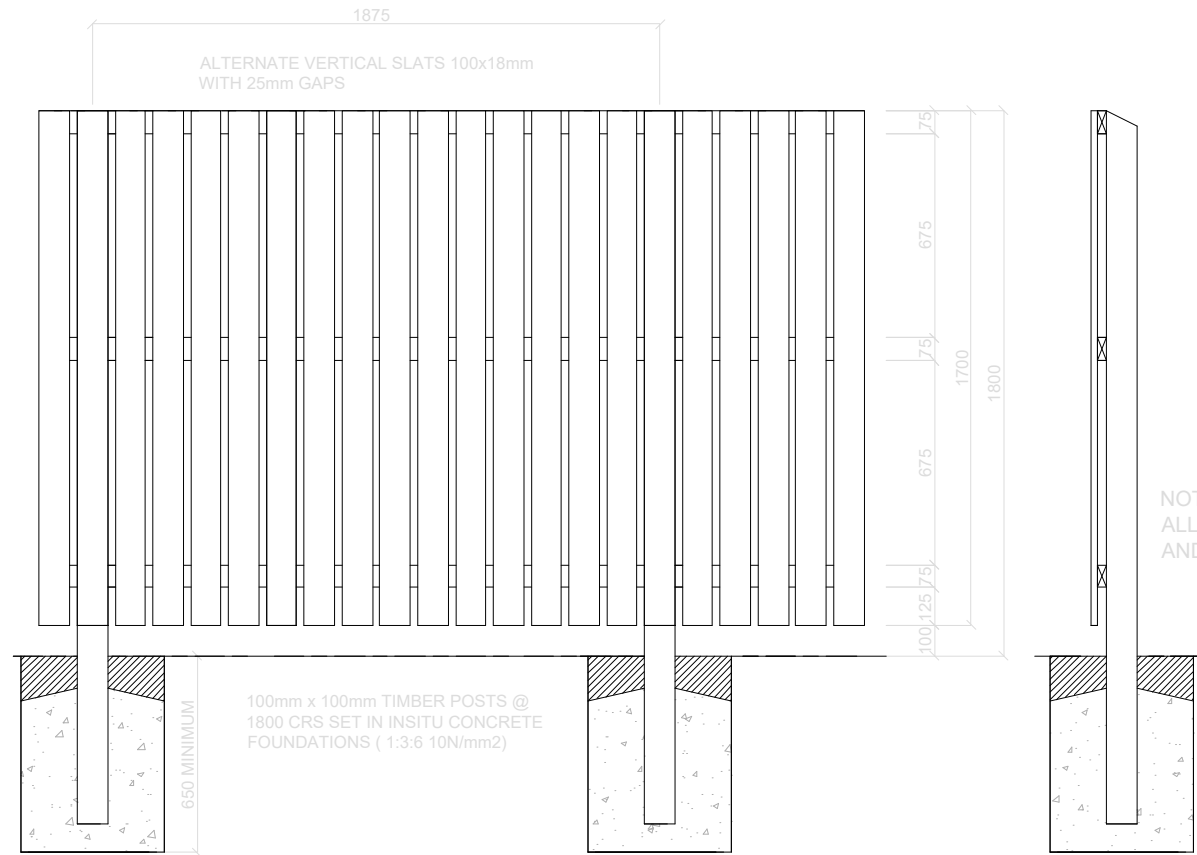

NOTES:
ALL TIMBER TO BE SAWN
AND PRESSURE CELCURISED

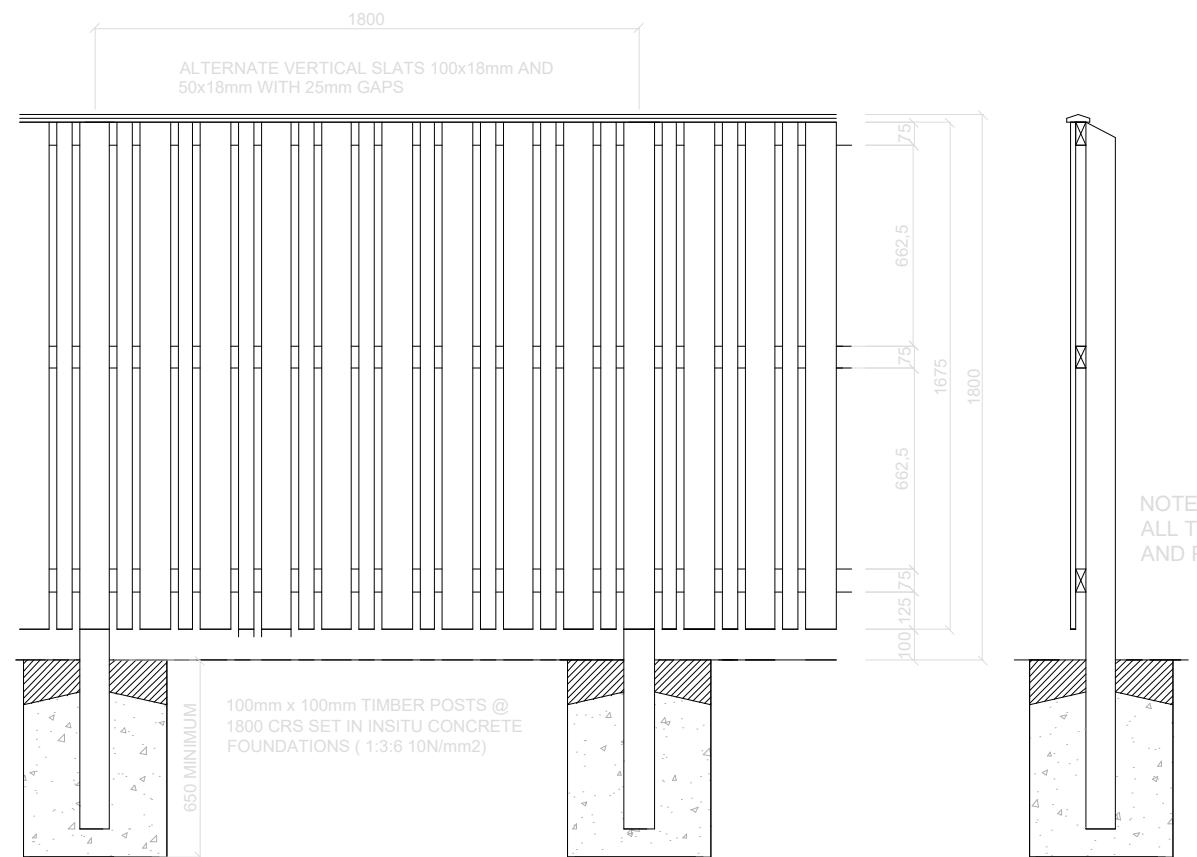

NOTES:
ALL TIMBER TO BE SAWN
AND PRESSURE CELCURISED



THIS DRAWING IS COPYRIGHT ©.
ORDNANCE SURVEY CROWN COPYRIGHT ©. ALL RIGHTS RESERVED. LICENCE NUMBER 100020449.
ALL DIMENSIONS TO BE CHECKED ON SITE BEFORE WORK COMMENCES. DISCREPANCIES TO BE REPORTED TO EMA.
VARIATIONS AND MODIFICATIONS TO INFORMATION SHOWN ON THIS DRAWING SHALL NOT BE CARRIED OUT WITHOUT PRIOR PERMISSION OF EMA ARCHITECTS, WHO ACCEPT NO LIABILITY FOR ALTERATIONS MADE TO THIS DRAWING BY ANY OTHER PARTY.
THIS DRAWING IS TO BE READ IN CONJUNCTION WITH ALL RELEVANT ARCHITECTURAL, STRUCTURAL, SERVICES DRAWINGS AND SPECIFICATIONS.
IT IS THE RESPONSIBILITY OF THE CONTRACTOR TO ENSURE THAT ALL MATERIALS USED DURING CONSTRUCTION CARRY A CE MARKING.

REV	DESCRIPTION	DRAWN	CHKD.	DATE
-	FIRST ISSUE.	SB	LF	30.10.23

ema
architects + masterplanners

42 CHARLOTTE SQUARE
EDINBURGH
EH2 4HQ
E INFO@EMA-ARCHITECTS.CO.UK T 0131 247 1450
W WWW.EMA-ARCHITECTS.CO.UK

BARRATT NORTH SCOTLAND
RESIDENTIAL DEVELOPMENT
DELNIES
NAIRN

STANDARD FENCE DETAIL

SCALE / SIZE 1:25 / A3	DATE / DRAWN 16.09.19 / LF	PROJ. TYPE RESIDENTIAL	SHEET No. / No. SHEETS 1 / 1
DRAWING REFERENCE 18196(PL)191			
ISSUE PURPOSE PLANNING	WORK STAGE		
FILE CLASSIFICATION	FILE REFERENCE 18196(PL)191		

THIS DRAWING IS COPYRIGHT ©
 DRONANCE SURVEY CROWN COPYRIGHT ©. ALL RIGHTS RESERVED. LICENCE NUMBER
 1000048.
 ALL DIMENSIONS TO BE CHECKED ON SITE BEFORE WORK COMMENCES. DISCREPANCIES
 TO BE REPORTED TO EMA.
 VARIATIONS AND MODIFICATIONS TO INFORMATION SHOWN ON THIS DRAWING SHALL NOT
 BE CARRIED OUT WITHOUT PRIOR PERMISSION OF EMA ARCHITECTS, WHO ACCEPT NO
 LIABILITY FOR ALTERATIONS MADE TO THIS DRAWING BY ANY OTHER PARTY.
 THIS DRAWING IS TO BE READ IN CONJUNCTION WITH ALL RELEVANT ARCHITECTURAL,
 STRUCTURAL, SERVICES DRAWINGS AND SPECIFICATIONS.
 IT IS THE RESPONSIBILITY OF THE CONTRACTOR TO ENSURE THAT ALL MATERIALS USED
 DURING CONSTRUCTION CARRY A CE MARKING.

REV	DESCRIPTION	DRAWN	CHEK	DATE
-	FIRST ISSUE	SB	LF	09.10.23



SIDE ELEVATION 1:100





REAR ELEVATION 1:100



SIDE ELEVATION 1:100



FRONT ELEVATION 1:50

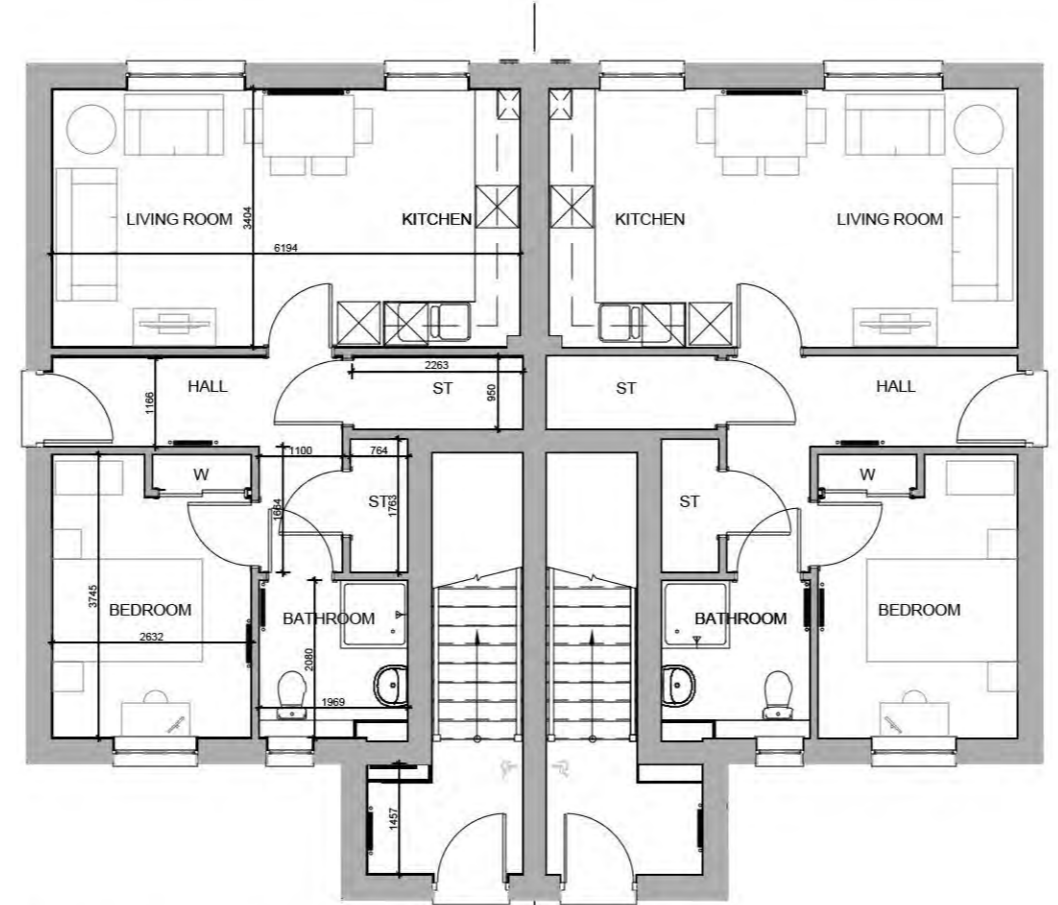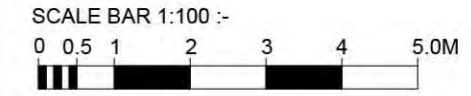

GROUND FLOOR PLAN 1:100



FIRST FLOOR PLAN 1:100



42 CHARLOTTE SQUARE
 EDINBURGH
 EH2 4HQ
 E INFO@EMA-ARCHITECTS.CO.UK T 0131 247 1450
 W WWW.EMA-ARCHITECTS.CO.UK


BARRATT NORTH SCOTLAND
 RESIDENTIAL DEVELOPMENT
 DELNIES
 NAIRN

ARDLUI & ARDVORLICH
 HOUSETYPE
 FLOOR PLANS AND ELEVATIONS

SCALE / SIZE	DATE / DRAWN	PROJ. TYPE	SHEET No. / No. SHEETS
1:100/50/ A2	16.09.19/LF	RESIDENTIAL	1 / 1
DRAWING REFERENCE 18196(PL)200			
ISSUE PURPOSE PLANNING		WORK STAGE PLANNING	
FILE CLASSIFICATION PL SERIES		FILE REFERENCE	




REAR ELEVATION 1:100

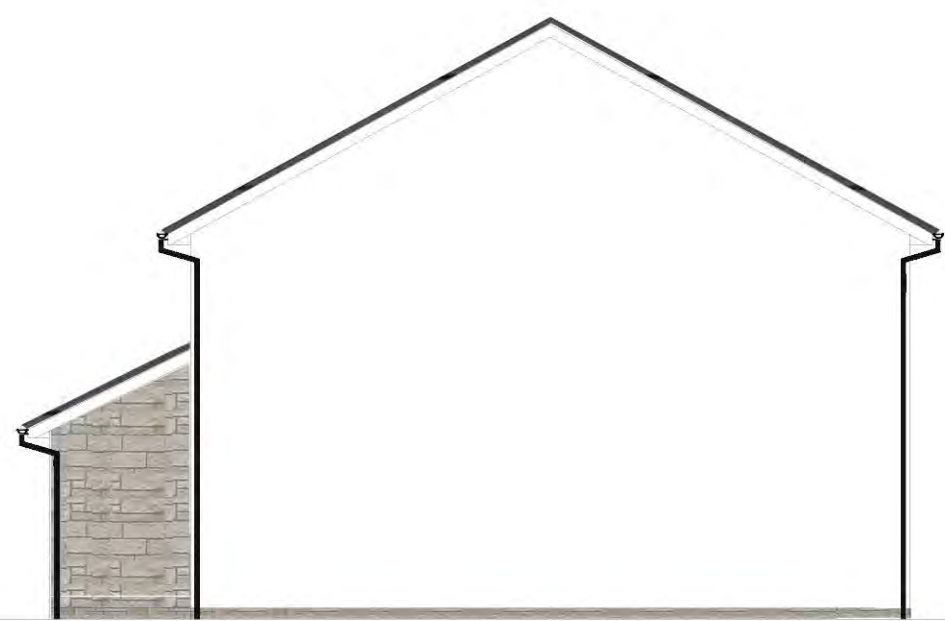


SIDE ELEVATION 1:100



FRONT ELEVATION 1:50

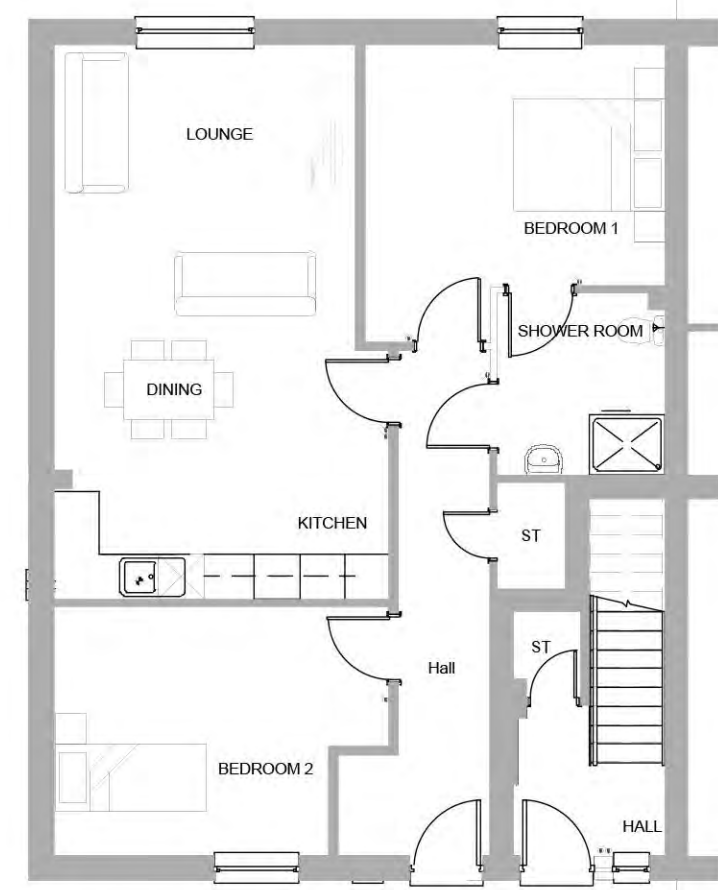


GROUND FLOOR 1:100

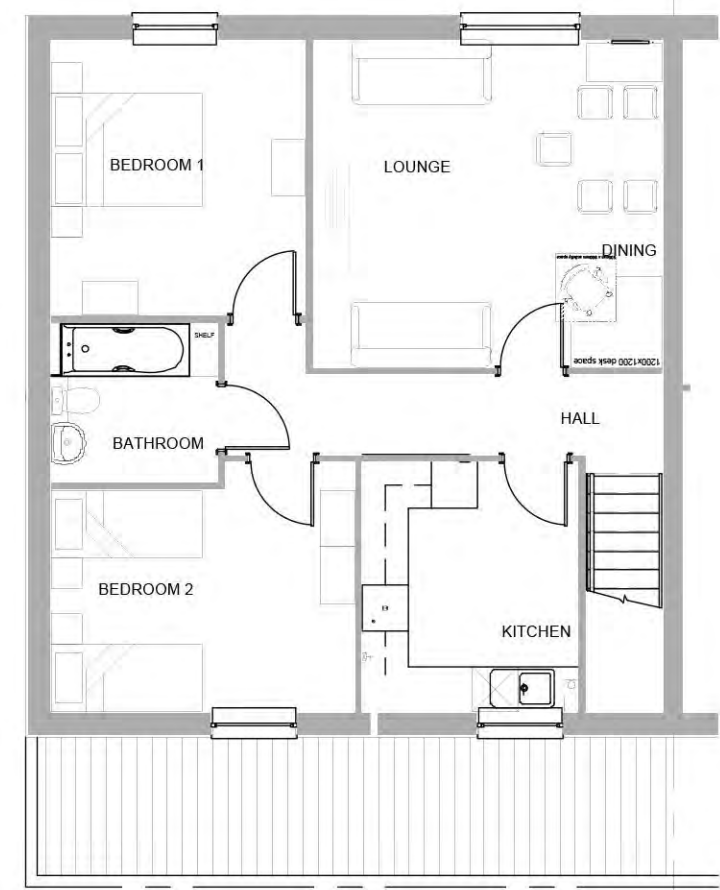

FIRST FLOOR 1:100

THIS DRAWING IS COPYRIGHT ©
 ORDINANCE SURVEY CROWN COPYRIGHT ©, ALL RIGHTS RESERVED. LICENCE NUMBER
 T020248.
 ALL DIMENSIONS TO BE CHECKED ON SITE BEFORE WORK COMMENCES, DISCREPANCIES
 TO BE REPORTED TO EMA.
 VARIATIONS AND MODIFICATIONS TO INFORMATION SHOWN ON THIS DRAWING SHALL NOT
 BE CARRIED OUT WITHOUT PRIOR PERMISSION OF EMA ARCHITECTS. WHO ACCEPT NO
 LIABILITY FOR ALTERATIONS MADE TO THIS DRAWING BY ANY OTHER PARTY.
 THIS DRAWING IS TO BE READ IN CONJUNCTION WITH ALL RELEVANT ARCHITECTURAL,
 STRUCTURAL, SERVICES DRAWINGS AND SPECIFICATIONS.
 IT IS THE RESPONSIBILITY OF THE CONTRACTOR TO ENSURE THAT ALL MATERIALS USED
 DURING CONSTRUCTION CARRY A CE MARKING.

REV	DESCRIPTION	DRAWN	CHKD	DATE
-	FIRST ISSUE	SB	LF	09.10.23

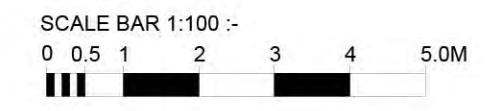

42 CHARLOTTE SQUARE
 EDINBURGH
 EH2 4HQ
 E INFO@EMA-ARCHITECTS.CO.UK T 0131 247 1450
 W WWW.EMA-ARCHITECTS.CO.UK


BARRATT NORTH SCOTLAND
 RESIDENTIAL DEVELOPMENT
 DELNIES
 NAIRN

CASHELL AND ENDRICK
 HOUSETYPE
 PLANS AND ELEVATIONS

SCALE / SIZE 1:100/50/A2	DATE / DRAWN 16.09.19/LF	PROJ. TYPE RESIDENTIAL	SHEET No. / No. SHEETS 1 / 1
DRAWING REFERENCE 18196(PL)201		WORK STAGE PLANNING	
ISSUE PURPOSE PLANNING		FILE REFERENCE PL SERIES	

THIS DRAWING IS COPYRIGHT ©
 ORDINANCE SURVEY CROWN COPYRIGHT ©. ALL RIGHTS RESERVED. LICENCE NUMBER
 10002946.
 ALL DIMENSIONS TO BE CHECKED ON SITE BEFORE WORK COMMENCES. DISCREPANCIES
 TO BE REPORTED TO EMA.
 VARIATIONS AND MODIFICATIONS TO INFORMATION SHOWN ON THIS DRAWING SHALL NOT
 BE CARRIED OUT WITHOUT PRIOR PERMISSION OF EMA ARCHITECTS, WHO ACCEPT NO
 LIABILITY FOR ALTERATIONS MADE TO THIS DRAWING BY ANY OTHER PARTY.
 THIS DRAWING IS TO BE READ IN CONJUNCTION WITH ALL RELEVANT ARCHITECTURAL,
 STRUCTURAL, SERVICES DRAWINGS AND SPECIFICATIONS.
 IT IS THE RESPONSIBILITY OF THE CONTRACTOR TO ENSURE THAT ALL MATERIALS USED
 DURING CONSTRUCTION CARRY A CE MARKING.

REV	DESCRIPTION	DRAWN	CHKD	DATE
A	MATERIALS AMENDED	AJS	LF	06.05.24

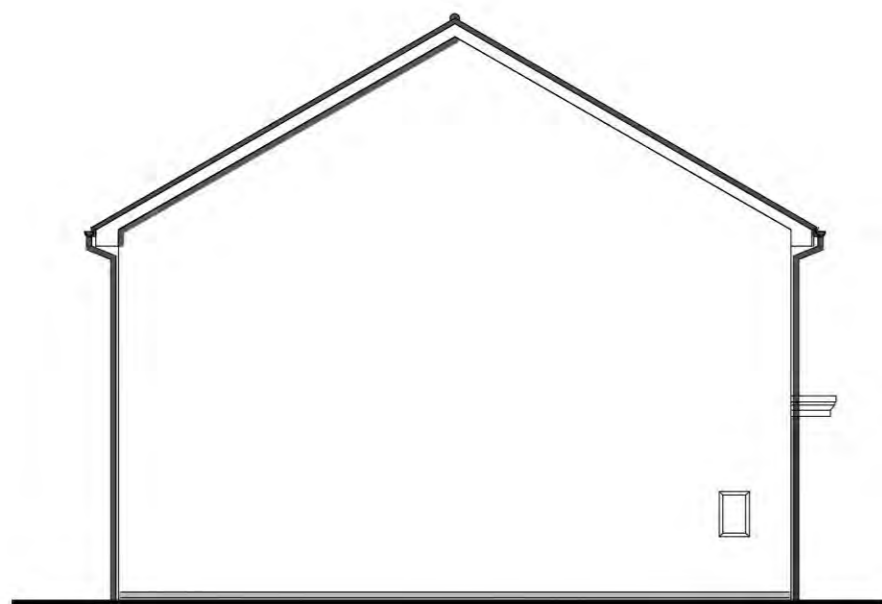


SIDE ELEVATION




FRONT ELEVATION



REAR ELEVATION

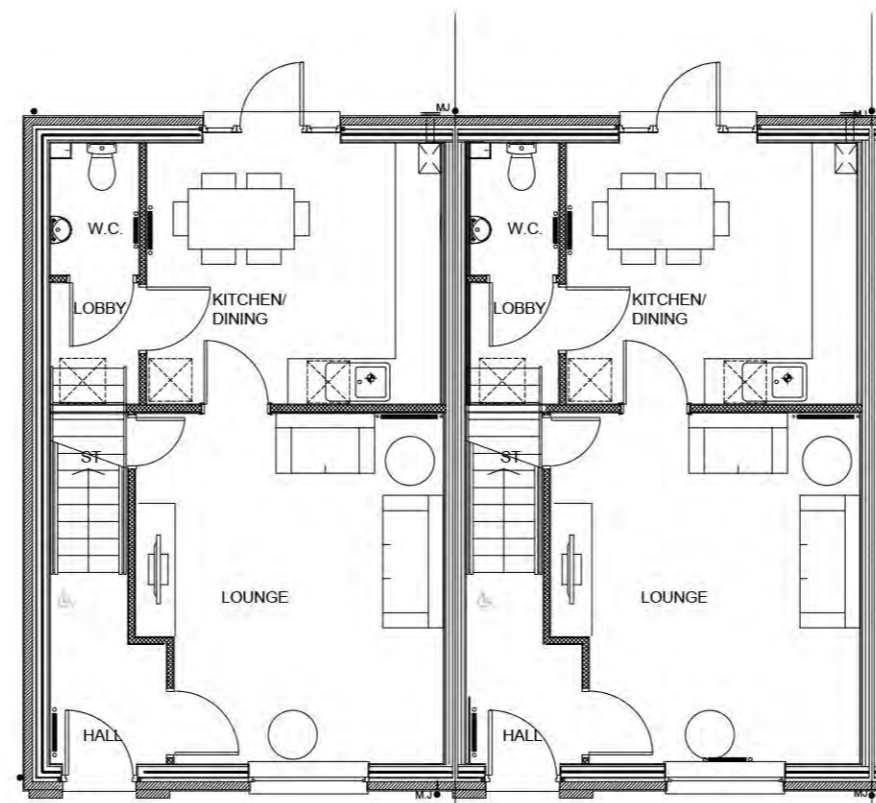

GROUND FLOOR PLAN

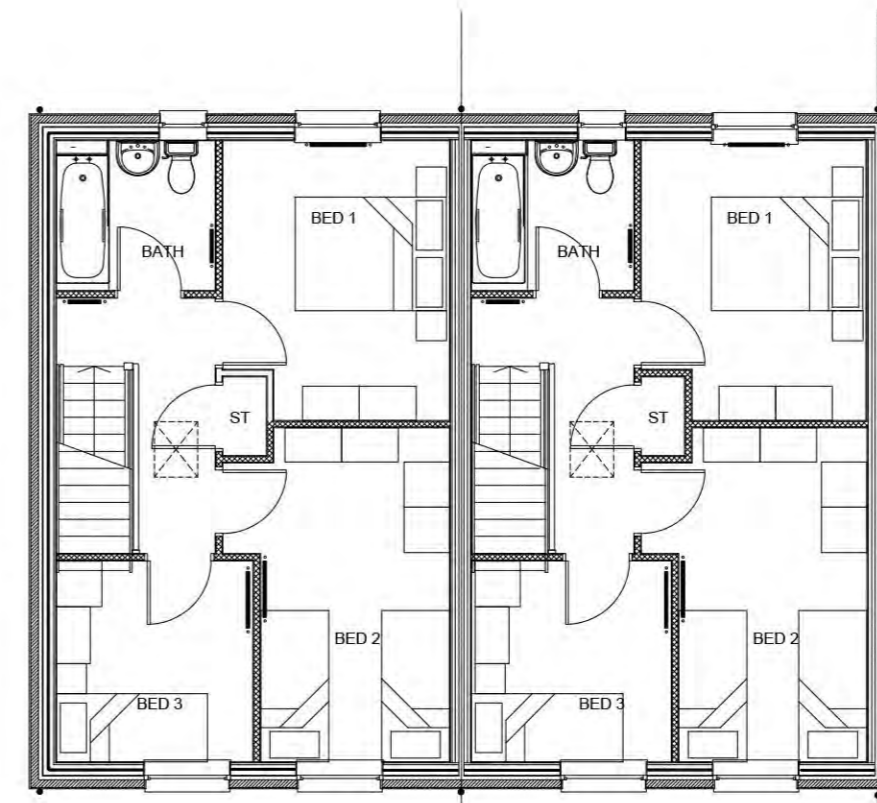

FIRST FLOOR PLAN



42 CHARLOTTE SQUARE
 EDINBURGH
 EH2 4HQ
 E INFO@EMA-ARCHITECTS.CO.UK T 0131 247 1450
 W WWW.EMA-ARCHITECTS.CO.UK


BARRATT NORTH SCOTLAND
 RESIDENTIAL DEVELOPMENT
 DELNIES
 NAIRN

ROSSDHU HOUSETYPE
 PLANS AND ELEVATIONS


SCALE / SIZE	DATE / DRAWN	PROJ. TYPE	SHEET No. / No. SHEETS
1:100/50' A2	16.09.19/LF	RESIDENTIAL	1 / 1
DRAWING REFERENCE	18196(PL)202_A		
ISSUE PURPOSE	WORK STAGE		
PLANNING			
FILE CLASSIFICATION	FILE REFERENCE		
PL SERIES	18196(PL)002		

THIS DRAWING IS COPYRIGHT ©
 ORDINANCE SURVEY CROWN COPYRIGHT ©. ALL RIGHTS RESERVED. LICENCE NUMBER
 10002484.
 ALL DIMENSIONS TO BE CHECKED ON SITE BEFORE WORK COMMENCES. DISCREPANCIES
 TO BE REPORTED TO EMA.
 VARIATIONS AND MODIFICATIONS TO INFORMATION SHOWN ON THIS DRAWING SHALL NOT
 BE CARRIED OUT WITHOUT PRIOR PERMISSION OF EMA ARCHITECTS, WHO ACCEPT NO
 LIABILITY FOR ALTERATIONS MADE TO THIS DRAWING BY ANY OTHER PARTY.
 THIS DRAWING IS TO BE READ IN CONJUNCTION WITH ALL RELEVANT ARCHITECTURAL,
 STRUCTURAL, SERVICES DRAWINGS AND SPECIFICATIONS.
 IT IS THE RESPONSIBILITY OF THE CONTRACTOR TO ENSURE THAT ALL MATERIALS USED
 DURING CONSTRUCTION CARRY A CE MARKING.

REV	DESCRIPTION	DRAWN	CHECKED	DATE
-	FIRST ISSUE	SB	LF	09.10.23

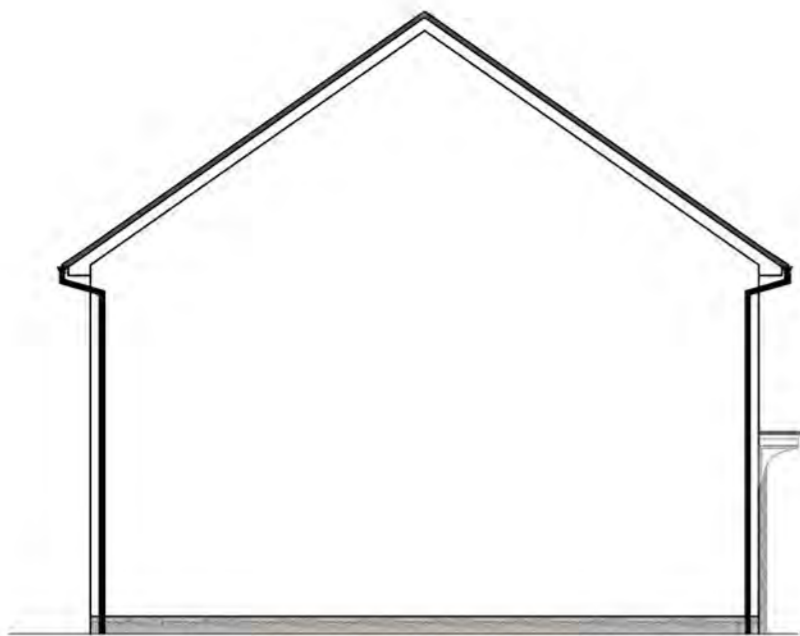

SIDE ELEVATION

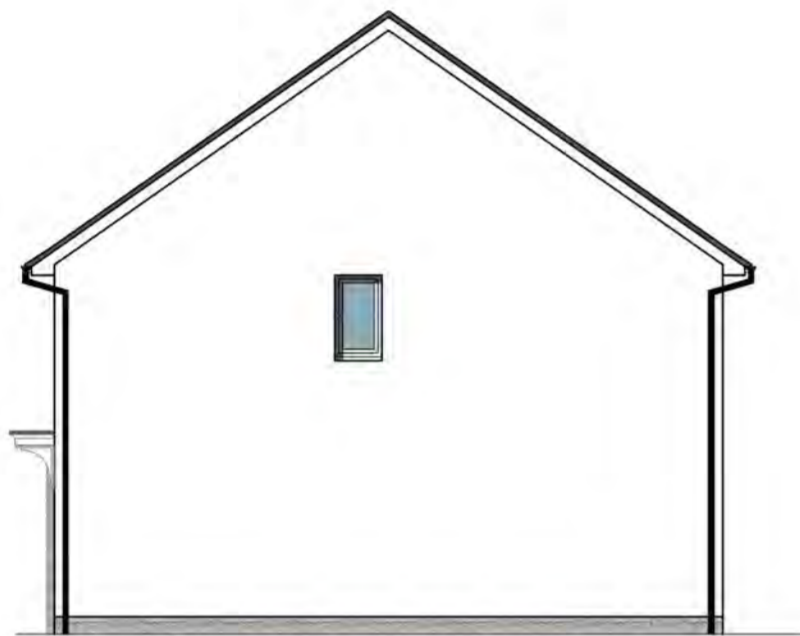


SIDE ELEVATION




FRONT ELEVATION



REAR ELEVATION

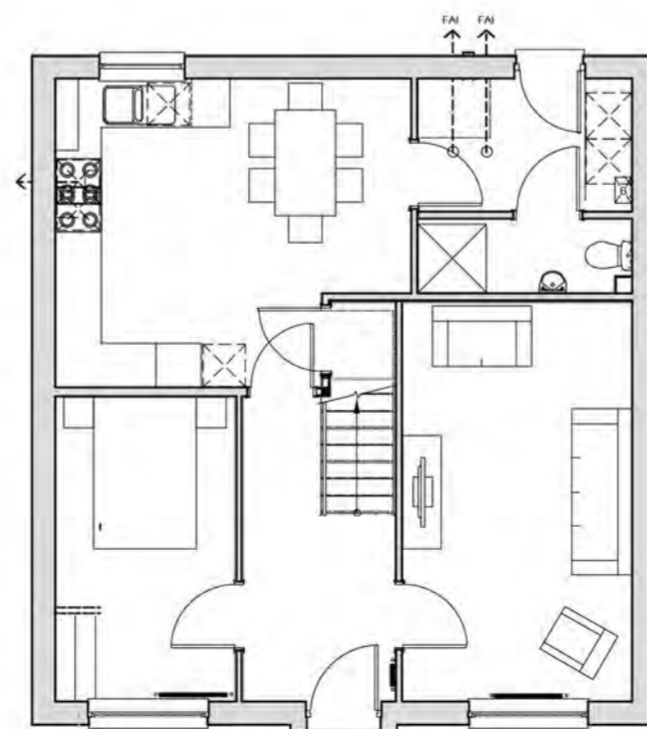

GROUND FLOOR

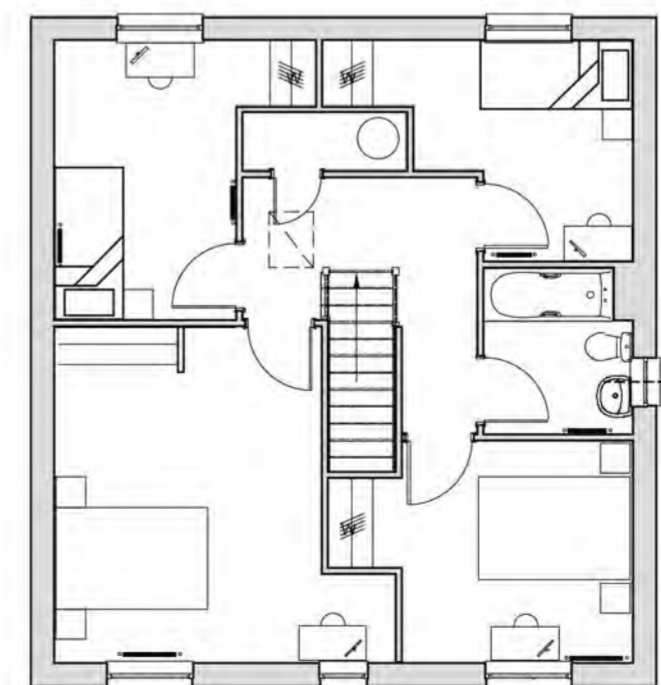

FIRST FLOOR

ema
 architects + masterplanners

42 CHARLOTTE SQUARE
 EDINBURGH
 EH2 4HQ
 E INFO@EMA-ARCHITECTS.CO.UK T 0131 247 1450
 W WWW.EMA-ARCHITECTS.CO.UK

**BARRATT NORTH SCOTLAND
 RESIDENTIAL DEVELOPMENT
 DELNIES
 NAIRN**

**SLOY HOUSETYPE
 PLANS AND ELEVATIONS**

SCALE / SIZE 1:100/50/A2	DATE / DRAWN 16.09.19/LF	PROJ. TYPE RESIDENTIAL	SHEET No / SHEETS 1 / 1
DRAWING REFERENCE 18196(PL)203		WORK STAGE PLANNING	FILE REFERENCE PL SERIES

THIS DRAWING IS COPYRIGHT ©
 ORDNANCE SURVEY CROWN COPYRIGHT ©, ALL RIGHTS RESERVED. LICENCE NUMBER
 10002848.
 ALL DIMENSIONS TO BE CHECKED ON SITE BEFORE WORK COMMENCES, DISCREPANCIES
 TO BE REPORTED TO EMA.
 VARIATIONS AND MODIFICATIONS TO INFORMATION SHOWN ON THIS DRAWING SHALL NOT
 BE CARRIED OUT WITHOUT PRIOR PERMISSION OF EMA ARCHITECTS, WHO ACCEPT NO
 LIABILITY FOR ALTERATIONS MADE TO THIS DRAWING BY ANY OTHER PARTY.
 THIS DRAWING IS TO BE READ IN CONJUNCTION WITH ALL RELEVANT ARCHITECTURAL,
 STRUCTURAL, SERVICES DRAWINGS AND SPECIFICATIONS.
 IT IS THE RESPONSIBILITY OF THE CONTRACTOR TO ENSURE THAT ALL MATERIALS USED
 DURING CONSTRUCTION CARRY A CE MARKING.

REV	DESCRIPTION	DRAWN	CHKD	DATE
-	FIRST ISSUE	SB	LF	09.10.23




SIDE ELEVATION 1:100




FRONT ELEVATION 1:50



REAR ELEVATION 1:100

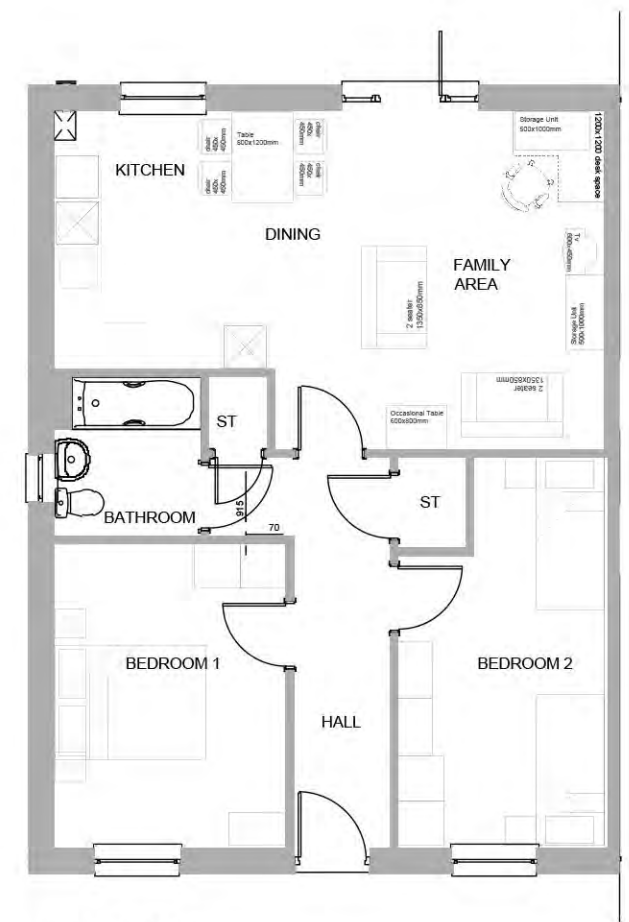

GROUND FLOOR 1:100

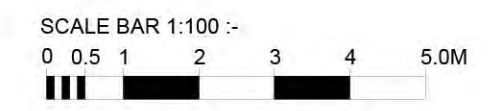


ema
 architects + masterplanners

42 CHARLOTTE SQUARE
 EDINBURGH
 EH2 4HQ
 E INFO@EMA-ARCHITECTS.CO.UK T 0131 247 1450
 W WWW.EMA-ARCHITECTS.CO.UK

BARRATT NORTH SCOTLAND
 RESIDENTIAL DEVELOPMENT
 DELNIES
 NAIRN

FINLAS HOUSETYPE
 PLANS AND ELEVATIONS

SCALE / SIZE	DATE DRAWN	PROJ. TYPE	SHEET No. / No. SHEETS
1:100/50/A2	16.09.19/LF	RESIDENTIAL	1 / 1
DRAWING REFERENCE			
18196(PL)204			
ISSUE PURPOSE		WORK STAGE	
PLANNING		PLANNING	
FILE CLASSIFICATION		FILE REFERENCE	
PL SERIES			

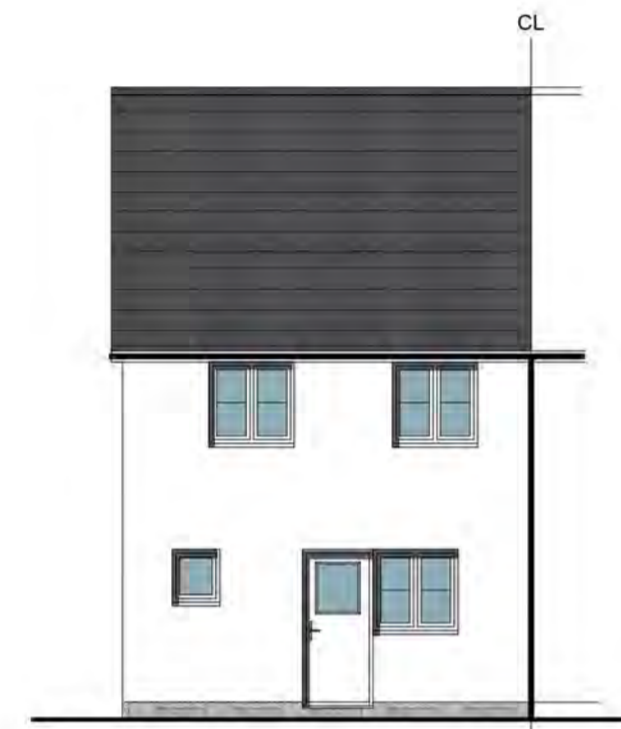


REAR ELEVATION




FRONT ELEVATION



SIDE ELEVATION

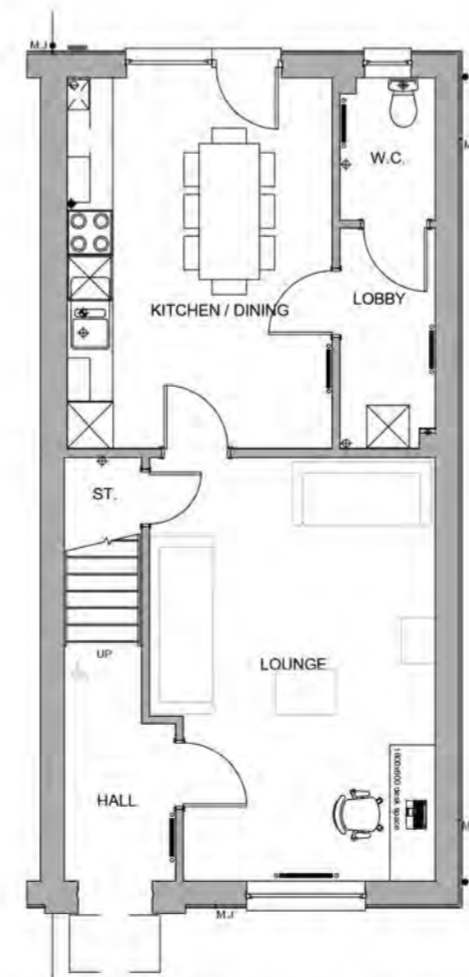


GROUND FLOOR PLAN

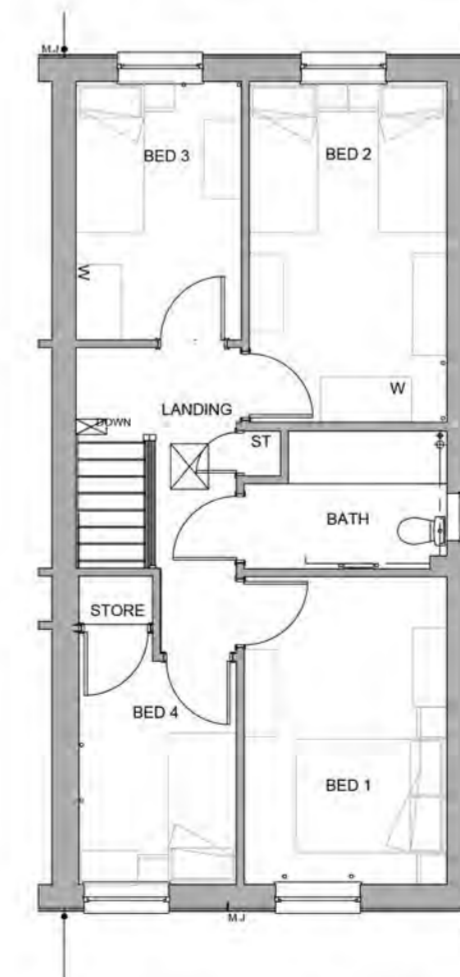

FIRST FLOOR PLAN

THIS DRAWING IS COPYRIGHT ©:
 ORDNANCE SURVEY CROWN COPYRIGHT ©. ALL RIGHTS RESERVED. LICENCE NUMBER 10002948.
 ALL DIMENSIONS TO BE CHECKED ON SITE BEFORE WORK COMMENCES. DISCREPANCIES TO BE REPORTED TO EMA.
 VARIATIONS AND MODIFICATIONS TO INFORMATION SHOWN ON THIS DRAWING SHALL NOT BE CARRIED OUT WITHOUT PRIOR PERMISSION OF EMA ARCHITECTS, WHO ACCEPT NO LIABILITY FOR ALTERATIONS MADE TO THIS DRAWING BY ANY OTHER PARTY.
 THIS DRAWING IS TO BE READ IN CONJUNCTION WITH ALL RELEVANT ARCHITECTURAL, STRUCTURAL, SERVICES DRAWINGS AND SPECIFICATIONS.
 IT IS THE RESPONSIBILITY OF THE CONTRACTOR TO ENSURE THAT ALL MATERIALS USED DURING CONSTRUCTION CARRY A CE MARKING.

REV	DESCRIPTION	DRAWN	CHKD	DATE
A	MATERIALS AMENDED	AJS	LF	06.05.24

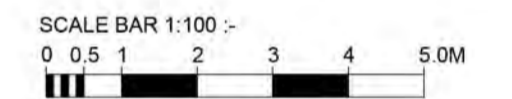

ema
 architects + masterplanners

42 CHARLOTTE SQUARE
 EDINBURGH
 EH2 4HQ
 E INFO@EMA-ARCHITECTS.CO.UK T 0131 247 1450
 W WWW.EMA-ARCHITECTS.CO.UK


BARRATT NORTH SCOTLAND
 RESIDENTIAL DEVELOPMENT
 DELNIES
 NAIRN

SHANTRON HOUSETYPE
 PLANS AND ELEVATIONS

SCALE / SIZE	DATE / DRAWN	PROJ. TYPE	SHEET No / No. SHEETS
1:100/50/ A2	16.09.19/LF	RESIDENTIAL	1 / 1
DRAWING REFERENCE	18196(PL)205_A		
ISSUE PURPOSE	WORK STAGE		
PLANNING			
FILE CLASSIFICATION	FILE REFERENCE		
PL SERIES	18196(PL)205		

THIS DRAWING IS COPYRIGHT ©
 ORDINANCE SURVEY CROWN COPYRIGHT ©. ALL RIGHTS RESERVED. LICENCE NUMBER
 10002848.
 ALL DIMENSIONS TO BE CHECKED ON SITE BEFORE WORK COMMENCES, DISCREPANCIES
 TO BE REPORTED TO EMA.
 VARIATIONS AND MODIFICATIONS TO INFORMATION SHOWN ON THIS DRAWING SHALL NOT
 BE CARRIED OUT WITHOUT PRIOR PERMISSION OF EMA ARCHITECTS, WHO ACCEPT NO
 LIABILITY FOR ALTERATIONS MADE TO THIS DRAWING BY ANY OTHER PARTY.
 THIS DRAWING IS TO BE READ IN CONJUNCTION WITH ALL RELEVANT ARCHITECTURAL,
 STRUCTURAL, SERVICES DRAWINGS AND SPECIFICATIONS.
 IT IS THE RESPONSIBILITY OF THE CONTRACTOR TO ENSURE THAT ALL MATERIALS USED
 DURING CONSTRUCTION CARRY A CE MARKING.

REV	DESCRIPTION	DRAWN	CHKD	DATE
-	FIRST ISSUE	SB	LF	09.10.23

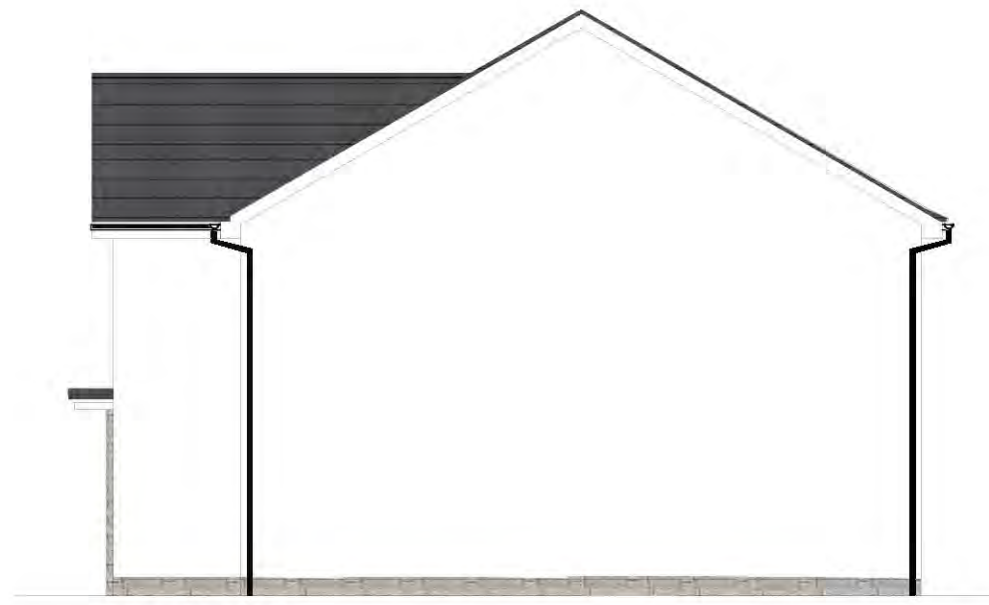


SIDE ELEVATION 1:100




FRONT ELEVATION 1:50




REAR ELEVATION 1:100

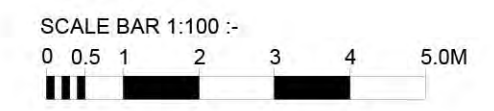

SIDE ELEVATION 1:100

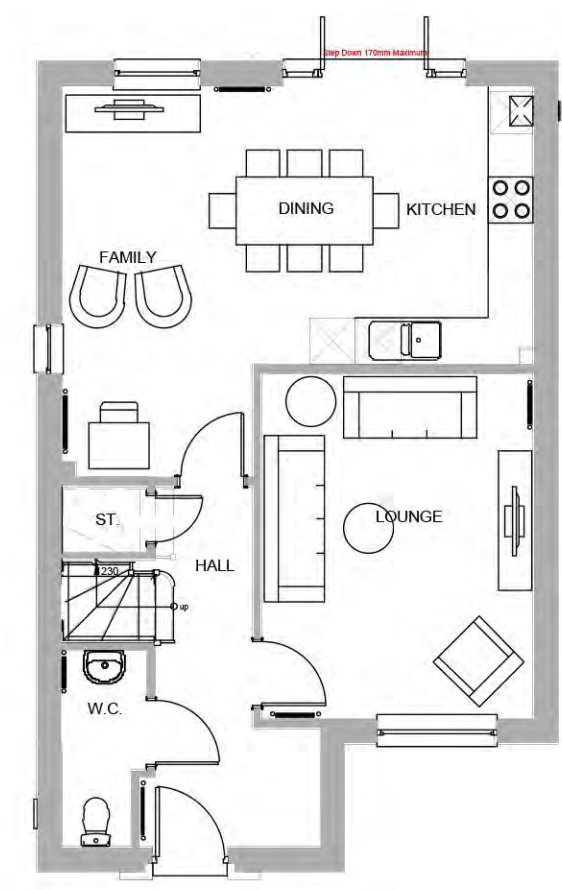

GROUND FLOOR 1:100

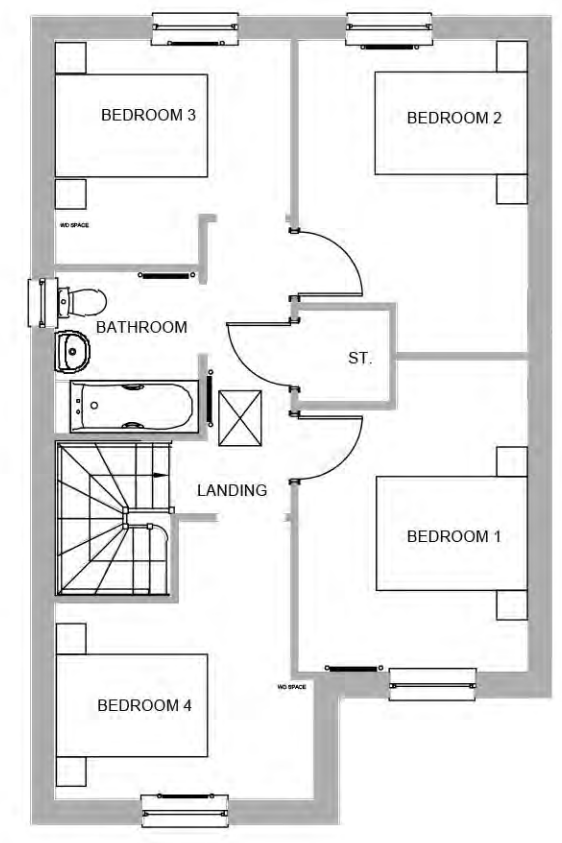

FIRST FLOOR 1:100

ema
 architects + masterplanners

42 CHARLOTTE SQUARE
 EDINBURGH
 EH2 4HQ
 E INFO@EMA-ARCHITECTS.CO.UK T 0131 247 1450
 W WWW.EMA-ARCHITECTS.CO.UK

BARRATT NORTH SCOTLAND
 RESIDENTIAL DEVELOPMENT
 DELNIES
 NAIRN

ROSLIN HOUSETYPE
 PLANS AND ELEVATIONS

SCALE / SIZE 1:100/50/A2	DATE DRAWN 16.09.19/LF	PROJ. TYPE RESIDENTIAL	SHEET No. / No. SHEETS 1 / 1
DRAWING REFERENCE 18196(PL)206			
ISSUE PURPOSE PLANNING	WORK STAGE PLANNING		
FILE CLASSIFICATION PL SERIES	FILE REFERENCE		



SIDE ELEVATION




FRONT ELEVATION



SIDE ELEVATION



REAR ELEVATION

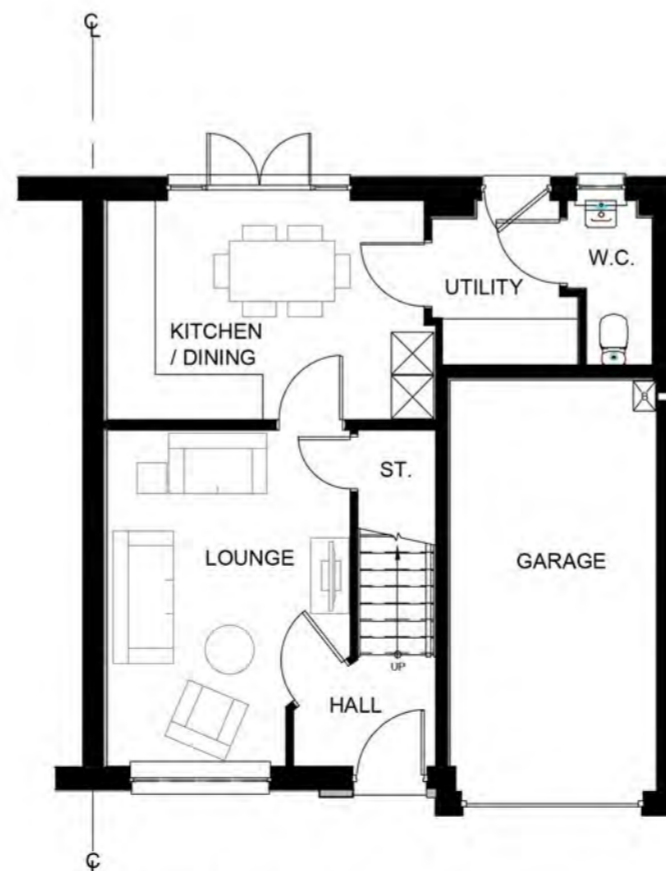


GROUND FLOOR



FIRST FLOOR

THIS DRAWING IS COPYRIGHT ©
 ORDINANCE SURVEY CROWN COPYRIGHT ©. ALL RIGHTS RESERVED. LICENCE NUMBER
 10002848
 ALL DIMENSIONS TO BE CHECKED ON SITE BEFORE WORK COMMENCES. DISCREPANCIES
 TO BE REPORTED TO EMA.
 VARIATIONS AND MODIFICATIONS TO INFORMATION SHOWN ON THIS DRAWING SHALL NOT
 BE CARRIED OUT WITHOUT PRIOR PERMISSION OF EMA ARCHITECTS, WHO ACCEPT NO
 LIABILITY FOR ALTERATIONS MADE TO THIS DRAWING BY ANY OTHER PARTY.
 THIS DRAWING IS TO BE READ IN CONJUNCTION WITH ALL RELEVANT ARCHITECTURAL,
 STRUCTURAL, SERVICES DRAWINGS AND SPECIFICATIONS.
 IT IS THE RESPONSIBILITY OF THE CONTRACTOR TO ENSURE THAT ALL MATERIALS USED
 DURING CONSTRUCTION CARRY A CE MARKING.

REV	DESCRIPTION	DRAWN	CHECKED	DATE
-	FIRST ISSUE	SB	LF	09.10.23

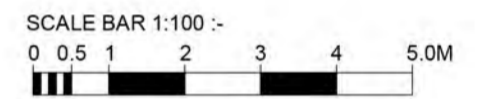

ema
 architects + masterplanners

42 CHARLOTTE SQUARE
 EDINBURGH
 EH2 4HQ
 E INFO@EMA-ARCHITECTS.CO.UK T 0131 247 1450
 W WWW.EMA-ARCHITECTS.CO.UK

**BARRATT NORTH SCOTLAND
 RESIDENTIAL DEVELOPMENT
 DELNIES
 NAIRN**

**DUART SEMI HOUSETYPE
 PLANS AND ELEVATIONS**

SCALE / SIZE 1:100/50/ A2	DATE / DRAWN 16.09.19/LF	PROJ. TYPE RESIDENTIAL	SHEET NO / NO SHEETS 1 / 1
DRAWING REFERENCE 18196(PL)300		WORK STAGE PLANNING	FILE REFERENCE PL SERIES

THIS DRAWING IS COPYRIGHT ©:
 ORDINANCE SURVEY CROWN COPYRIGHT ©. ALL RIGHTS RESERVED. LICENCE NUMBER 10002643.
 ALL DIMENSIONS TO BE CHECKED ON SITE BEFORE WORK COMMENCES, DISCREPANCIES TO BE REPORTED TO EMA.
 VARIATIONS AND MODIFICATIONS TO INFORMATION SHOWN ON THIS DRAWING SHALL NOT BE CARRIED OUT WITHOUT PRIOR PERMISSION OF EMA ARCHITECTS, WHO ACCEPT NO LIABILITY FOR ALTERATIONS MADE TO THIS DRAWING BY ANY OTHER PARTY.
 THIS DRAWING IS TO BE READ IN CONJUNCTION WITH ALL RELEVANT ARCHITECTURAL, STRUCTURAL, SERVICES DRAWINGS AND SPECIFICATIONS.
 IT IS THE RESPONSIBILITY OF THE CONTRACTOR TO ENSURE THAT ALL MATERIALS USED DURING CONSTRUCTION CARRY A CE MARKING.

REV	DESCRIPTION	DRAWN	CHECKED	DATE
0	FIRST ISSUE	SB	LF	06.10.23




SIDE ELEVATION




FRONT ELEVATION




REAR ELEVATION

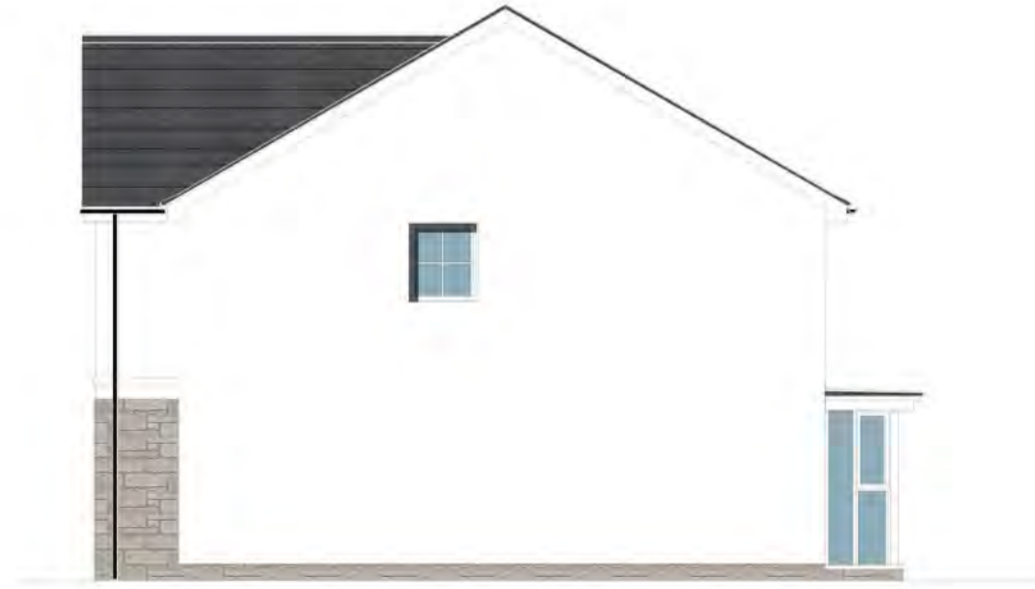

SIDE ELEVATION

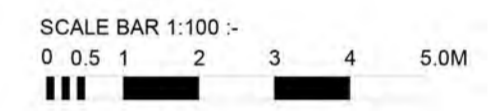

GROUND FLOOR

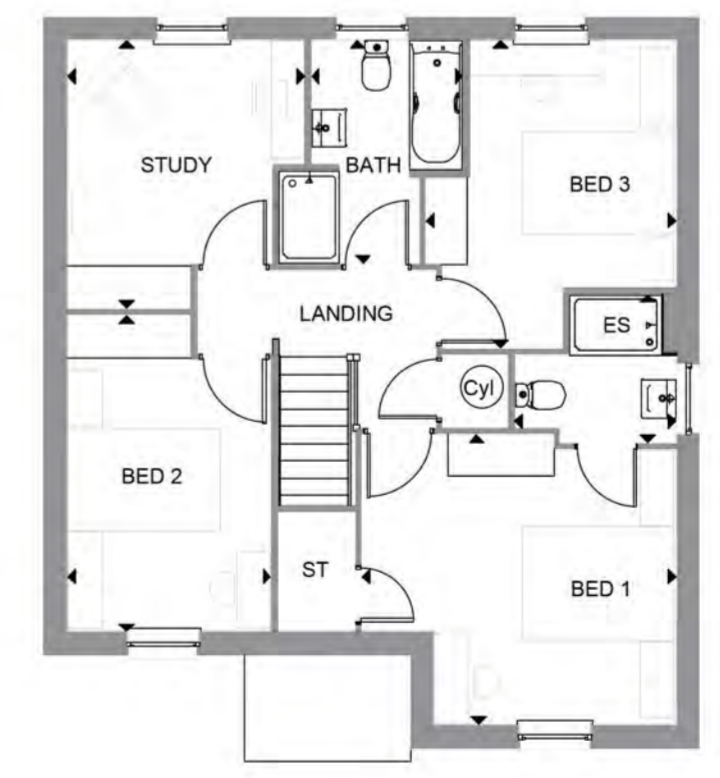

FIRST FLOOR



42 CHARLOTTE SQUARE
 EDINBURGH
 EH2 4HQ
 E INFO@EMA-ARCHITECTS.CO.UK T 0131 247 1450
 W WWW.EMA-ARCHITECTS.CO.UK

**BARRATT NORTH SCOTLAND
 RESIDENTIAL DEVELOPMENT
 DELNIES
 NAIRN**

**DALAMLLY HOUSETYPE
 PLANS AND ELEVATIONS**

SCALE / SIZE 1:100/50/A2	DATE DRAWN 16.09.19/LF	PROJ. TYPE RESIDENTIAL	SHEET No / No SHEETS 1 / 1
DRAWING REFERENCE 18196(PL)301			
ISSUE PURPOSE PLANNING	WORK STAGE PLANNING		
FILE CLASSIFICATION PL SERIES	FILE REFERENCE		

THIS DRAWING IS COPYRIGHT ©:
 ORDINANCE SURVEY CROWN COPYRIGHT ©. ALL RIGHTS RESERVED. LICENCE NUMBER 10002948.
 ALL DIMENSIONS TO BE CHECKED ON SITE BEFORE WORK COMMENCES. DISCREPANCIES TO BE REPORTED TO EMA.
 VARIATIONS AND MODIFICATIONS TO INFORMATION SHOWN ON THIS DRAWING SHALL NOT BE CARRIED OUT WITHOUT PRIOR PERMISSION OF EMA ARCHITECTS, WHO ACCEPT NO LIABILITY FOR ALTERATIONS MADE TO THIS DRAWING BY ANY OTHER PARTY.
 THIS DRAWING IS TO BE READ IN CONJUNCTION WITH ALL RELEVANT ARCHITECTURAL, STRUCTURAL, SERVICES DRAWINGS AND SPECIFICATIONS.
 IT IS THE RESPONSIBILITY OF THE CONTRACTOR TO ENSURE THAT ALL MATERIALS USED DURING CONSTRUCTION CARRY A CE MARKING.

REV	DESCRIPTION	DRAWN	CHKD	DATE
A	MATERIALS AMENDED	AJS	LF	06.05.24



SIDE ELEVATION






REAR ELEVATION



SIDE ELEVATION



FRONT ELEVATION

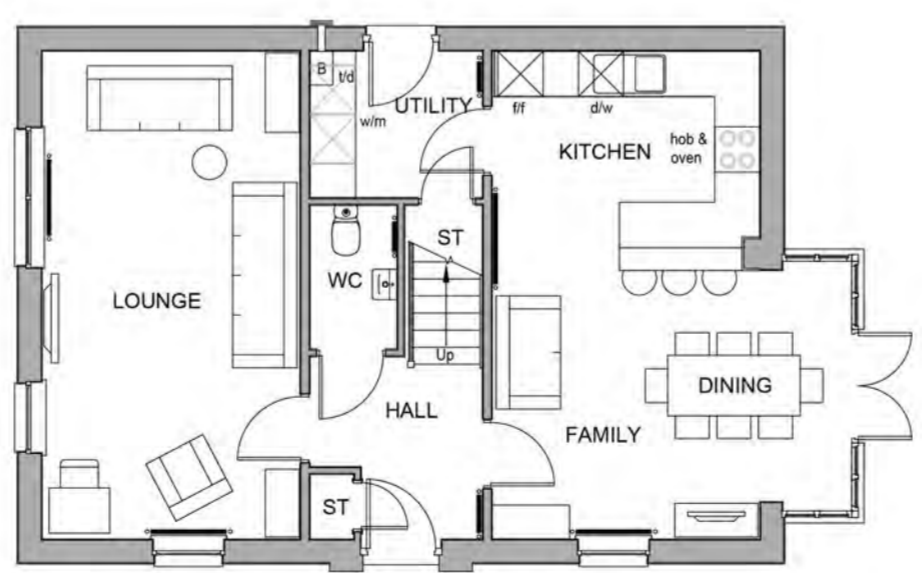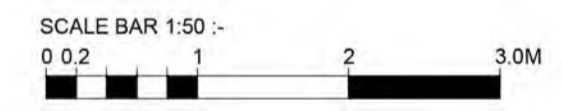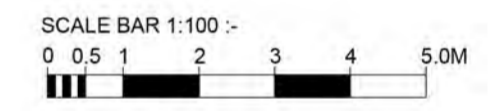

GROUND FLOOR PLAN



GROUND FLOOR PLAN

ema
 architects + masterplanners

42 CHARLOTTE SQUARE
 EDINBURGH
 EH2 4HQ
 E INFO@EMA-ARCHITECTS.CO.UK T 0131 247 1450
 W WWW.EMA-ARCHITECTS.CO.UK

BARRATT NORTH SCOTLAND
 RESIDENTIAL DEVELOPMENT
 DELNIES
 NAIRN

RALSTON HOUSETYPE
 PLANS AND ELEVATIONS

SCALE / SIZE	DATE DRAWN	PROJ. TYPE	SHEET NO. / NO. SHEETS
1:100/50/ A2	16.09.19/LF	RESIDENTIAL	1 / 1
DRAWING REFERENCE			
18196(PL)302_A			
ISSUE PURPOSE		WORK STAGE	
PLANNING			
FILE CLASSIFICATION		FILE REFERENCE	
PL SERIES		18196(PL)	

THIS DRAWING IS COPYRIGHT ©.
 ORDINANCE SURVEY CROWN COPYRIGHT ©. ALL RIGHTS RESERVED. LICENCE NUMBER 10002948.
 ALL DIMENSIONS TO BE CHECKED ON SITE BEFORE WORK COMMENCES. DISCREPANCIES TO BE REPORTED TO EMA.
 VARIATIONS AND MODIFICATIONS TO INFORMATION SHOWN ON THIS DRAWING SHALL NOT BE CARRIED OUT WITHOUT PRIOR PERMISSION OF EMA ARCHITECTS, WHO ACCEPT NO LIABILITY FOR ALTERATIONS MADE TO THIS DRAWING BY ANY OTHER PARTY.
 THIS DRAWING IS TO BE READ IN CONJUNCTION WITH ALL RELEVANT ARCHITECTURAL, STRUCTURAL, SERVICES DRAWINGS AND SPECIFICATIONS.
 IT IS THE RESPONSIBILITY OF THE CONTRACTOR TO ENSURE THAT ALL MATERIALS USED DURING CONSTRUCTION CARRY A CE MARKING.

REV	DESCRIPTION	DRAWN	CHEK	DATE
-	FIRST ISSUE	SB	LF	09.10.23



SIDE ELEVATION




FRONT ELEVATION




REAR ELEVATION



SIDE ELEVATION

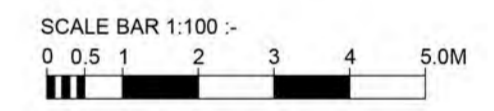

GROUND FLOOR

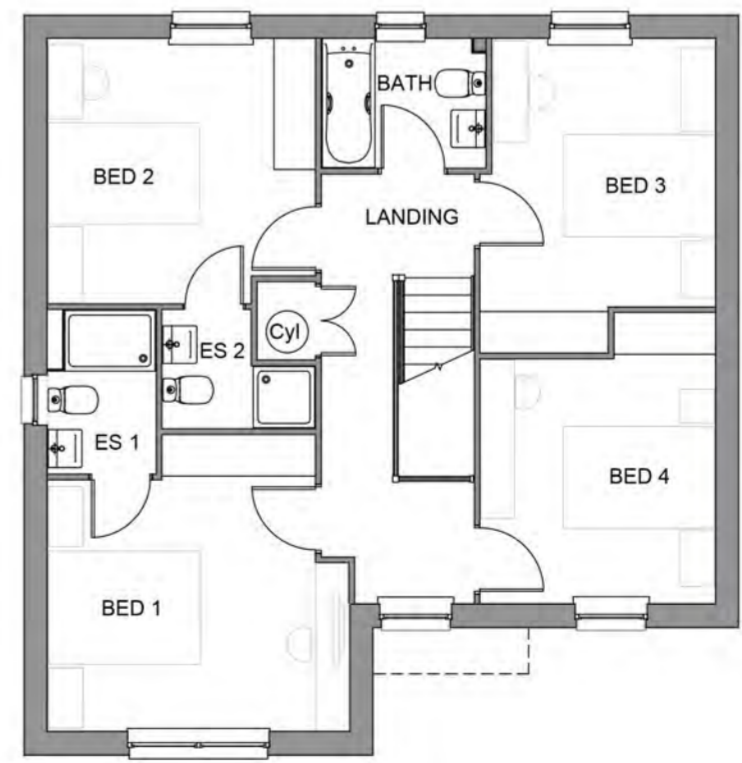

FIRST FLOOR

ema
 architects + masterplanners

42 CHARLOTTE SQUARE
 EDINBURGH
 EH2 4HQ
 E INFO@EMA-ARCHITECTS.CO.UK T 0131 247 1450
 W WWW.EMA-ARCHITECTS.CO.UK

**BARRATT NORTH SCOTLAND
 RESIDENTIAL DEVELOPMENT
 DELNIES
 NAIRN**

**FALKLAND HOUSETYPE
 PLANS AND ELEVATIONS**

SCALE / SIZE 1:100/50/ A2	DATE / DRAWN 16.09.19/LF	PROJ. TYPE RESIDENTIAL	SHEET No / No SHEETS 1 / 1
DRAWING REFERENCE 18196(PL)303			
ISSUE PURPOSE PLANNING	WORK STAGE PLANNING	FILE CLASSIFICATION PL SERIES	FILE REFERENCE

THIS DRAWING IS COPYRIGHT ©.
 ORDNANCE SURVEY CROWN COPYRIGHT ©. ALL RIGHTS RESERVED. LICENCE NUMBER 10002048.
 ALL DIMENSIONS TO BE CHECKED ON SITE BEFORE WORK COMMENCES, DISCREPANCIES TO BE REPORTED TO EMA.
 VARIATIONS AND MODIFICATIONS TO INFORMATION SHOWN ON THIS DRAWING SHALL NOT BE CARRIED OUT WITHOUT PRIOR PERMISSION OF EMA ARCHITECTS, WHO ACCEPT NO LIABILITY FOR ALTERATIONS MADE TO THIS DRAWING BY ANY OTHER PARTY.
 THIS DRAWING IS TO BE READ IN CONJUNCTION WITH ALL RELEVANT ARCHITECTURAL, STRUCTURAL SERVICES DRAWINGS AND SPECIFICATIONS.
 IT IS THE RESPONSIBILITY OF THE CONTRACTOR TO ENSURE THAT ALL MATERIALS USED DURING CONSTRUCTION CARRY A CE MARKING.

REV	DESCRIPTION	DRAWN	CHEK	DATE
-	FIRST ISSUE	SB	LF	09.10.23



SIDE ELEVATION





FRONT ELEVATION




REAR ELEVATION



SIDE ELEVATION

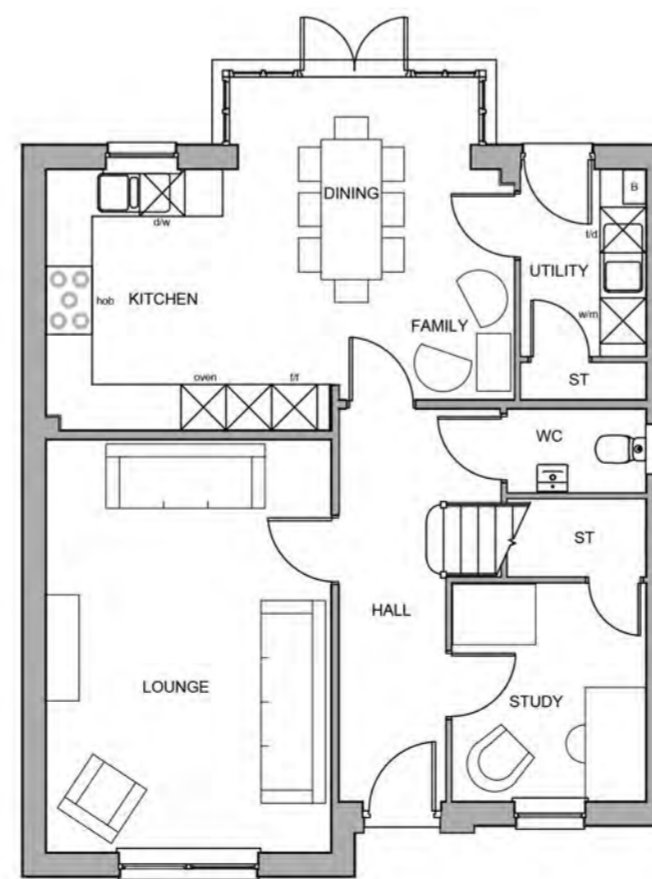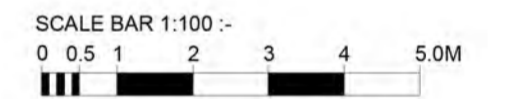

GROUND FLOOR PLAN

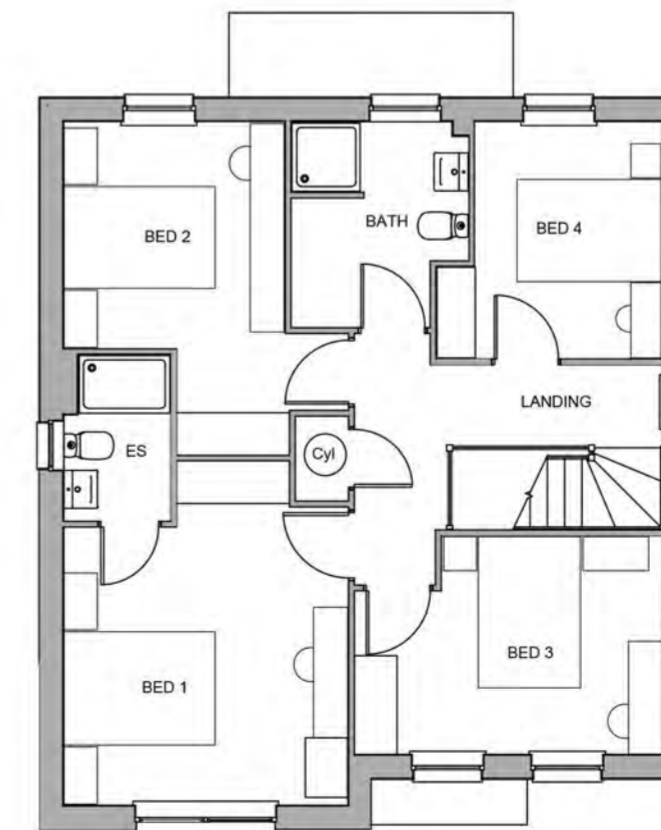

FIRST FLOOR PLAN

ema
 architects + masterplanners

42 CHARLOTTE SQUARE
 EDINBURGH
 EH2 4HQ
 E INFO@EMA-ARCHITECTS.CO.UK T 0131 247 1450
 W WWW.EMA-ARCHITECTS.CO.UK

**BARRATT NORTH SCOTLAND
 RESIDENTIAL DEVELOPMENT
 DELNIES
 NAIRN**

**BALLATER HOUSETYPE
 PLANS AND ELEVATIONS**

SCALE / SIZE 1:100/50/ A2	DATE / DRAWN 16.09.19/LF	PROJ TYPE RESIDENTIAL	SHEET No / No SHEETS 1 / 1
DRAWING REFERENCE 18196(PL)304		ISSUE PURPOSE PLANNING	WORK STAGE PLANNING
FILE CLASSIFICATION PL SERIES		FILE REFERENCE	

THIS DRAWING IS COPYRIGHT ©
 ORDINANCE SURVEY CROWN COPYRIGHT ©. ALL RIGHTS RESERVED. LICENCE NUMBER
 10002848.
 ALL DIMENSIONS TO BE CHECKED ON SITE BEFORE WORK COMMENCES, DISCREPANCIES
 TO BE REPORTED TO EMA.
 VARIATIONS AND MODIFICATIONS TO INFORMATION SHOWN ON THIS DRAWING SHALL NOT
 BE CARRIED OUT WITHOUT PRIOR PERMISSION OF EMA ARCHITECTS, WHO ACCEPT NO
 LIABILITY FOR ALTERATIONS MADE TO THIS DRAWING BY ANY OTHER PARTY.
 THIS DRAWING IS TO BE READ IN CONJUNCTION WITH ALL RELEVANT ARCHITECTURAL,
 STRUCTURAL, SERVICES DRAWINGS AND SPECIFICATIONS.
 IT IS THE RESPONSIBILITY OF THE CONTRACTOR TO ENSURE THAT ALL MATERIALS USED
 DURING CONSTRUCTION CARRY A CE MARKING.

REV	DESCRIPTION	DRAWN	CHKD.	DATE
-	FIRST ISSUE	SB	LF	09-10-23




SIDE ELEVATION 1:100



FRONT ELEVATION 1:50



REAR ELEVATION 1:100

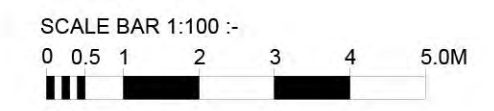

ema
 architects + masterplanners

42 CHARLOTTE SQUARE
 EDINBURGH
 EH2 4HQ
 E INFO@EMA-ARCHITECTS.CO.UK T 0131 247 1450
 W WWW.EMA-ARCHITECTS.CO.UK

BARRATT NORTH SCOTLAND
 RESIDENTIAL DEVELOPMENT
 DELNIES
 NAIRN

CRAIGHALL HOUSETYPE
 PLANS AND ELEVATIONS

SCALE / SIZE 1:100/50/A2	DATE DRAWN 16.09.19/LF	PROJ. TYPE RESIDENTIAL	SHEET No / No SHEETS 1 / 1
DRAWING REFERENCE 18196(PL)305			
ISSUE PURPOSE PLANNING	WORK STAGE PLANNING	FILE CLASSIFICATION PL SERIES	FILE REFERENCE



SIDE ELEVATION 1:100



THIS DRAWING IS COPYRIGHT ©
 ORDINANCE SURVEY CROWN COPYRIGHT ©, ALL RIGHTS RESERVED. LICENCE NUMBER
 10002949.
 ALL DIMENSIONS TO BE CHECKED ON SITE BEFORE WORK COMMENCES. DISCREPANCIES
 TO BE REPORTED TO EMA.
 VARIATIONS AND MODIFICATIONS TO INFORMATION SHOWN ON THIS DRAWING SHALL NOT
 BE CARRIED OUT WITHOUT PRIOR PERMISSION OF EMA ARCHITECTS, WHO ACCEPT NO
 LIABILITY FOR ALTERATIONS MADE TO THIS DRAWING BY ANY OTHER PARTY.
 THIS DRAWING IS TO BE READ IN CONJUNCTION WITH ALL RELEVANT ARCHITECTURAL,
 STRUCTURAL, SERVICES DRAWINGS AND SPECIFICATIONS.
 IT IS THE RESPONSIBILITY OF THE CONTRACTOR TO ENSURE THAT ALL MATERIALS USED
 DURING CONSTRUCTION CARRY A CE MARKING.

REV	DESCRIPTION	DRAWN	CHKD	DATE
A	MATERIALS AMENDED	AJS	LF	06.05.24



SIDE ELEVATION





REAR ELEVATION



SIDE ELEVATION



FRONT ELEVATION

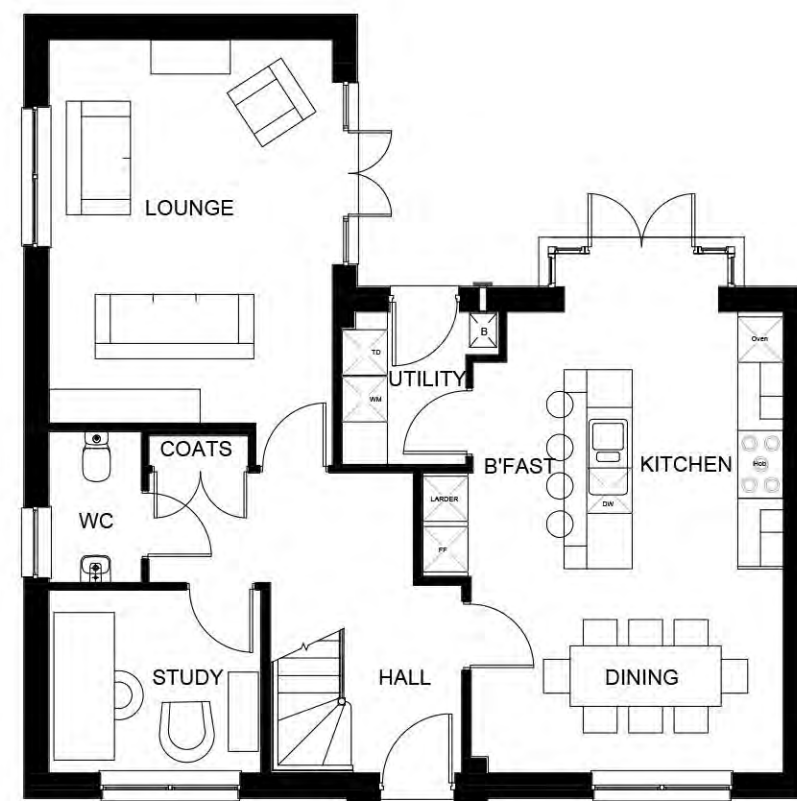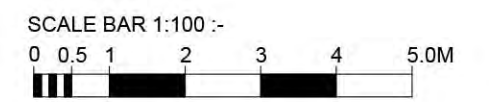

GROUND FLOOR



FIRST FLOOR


ema
 architects + masterplanners

42 CHARLOTTE SQUARE
 EDINBURGH
 EH2 4HQ
 E INFO@EMA-ARCHITECTS.CO.UK T 0131 247 1450
 W WWW.EMA-ARCHITECTS.CO.UK

**BARRATT NORTH SCOTLAND
 RESIDENTIAL DEVELOPMENT
 DELNIES
 NAIRN**

**BRECHIN HOUSETYPE
 PLANS AND ELEVATIONS**

SCALE / SIZE 1:100/50' A2	DATE / DRAWN 16.09.19/LF	PROJ. TYPE RESIDENTIAL	SHEET No. / No. SHEETS 1 / 1
DRAWING REFERENCE 18196(PL)306_A		WORK STAGE PLANNING	FILE REFERENCE PL SERIES

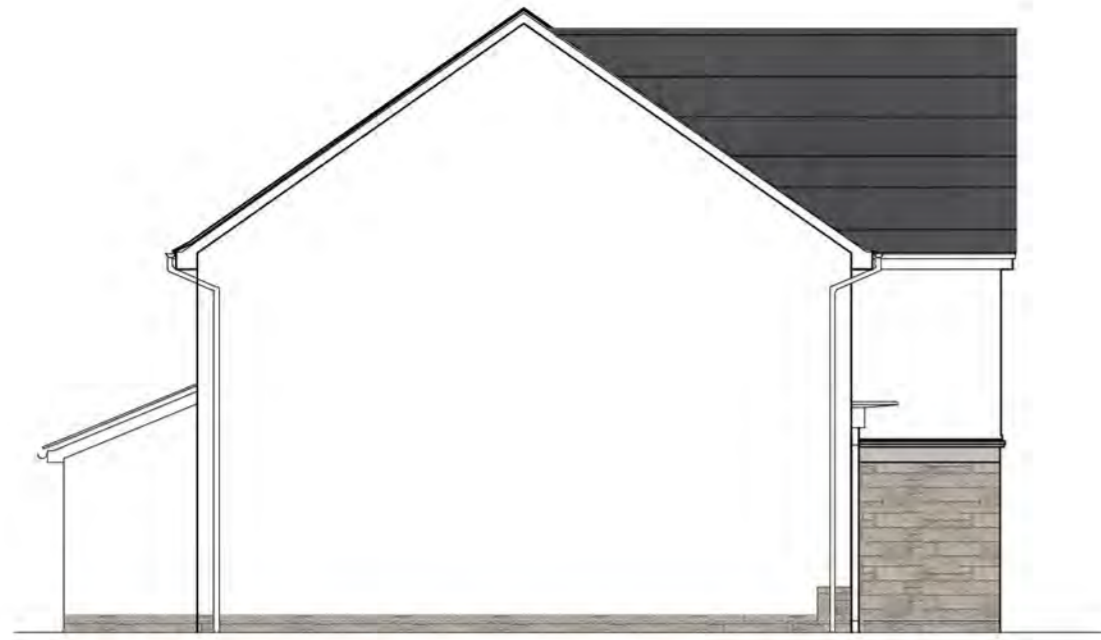

SIDE ELEVATION 1:100




REAR ELEVATION 1:100




SIDE ELEVATION 1:100



FRONT ELEVATION 1:50

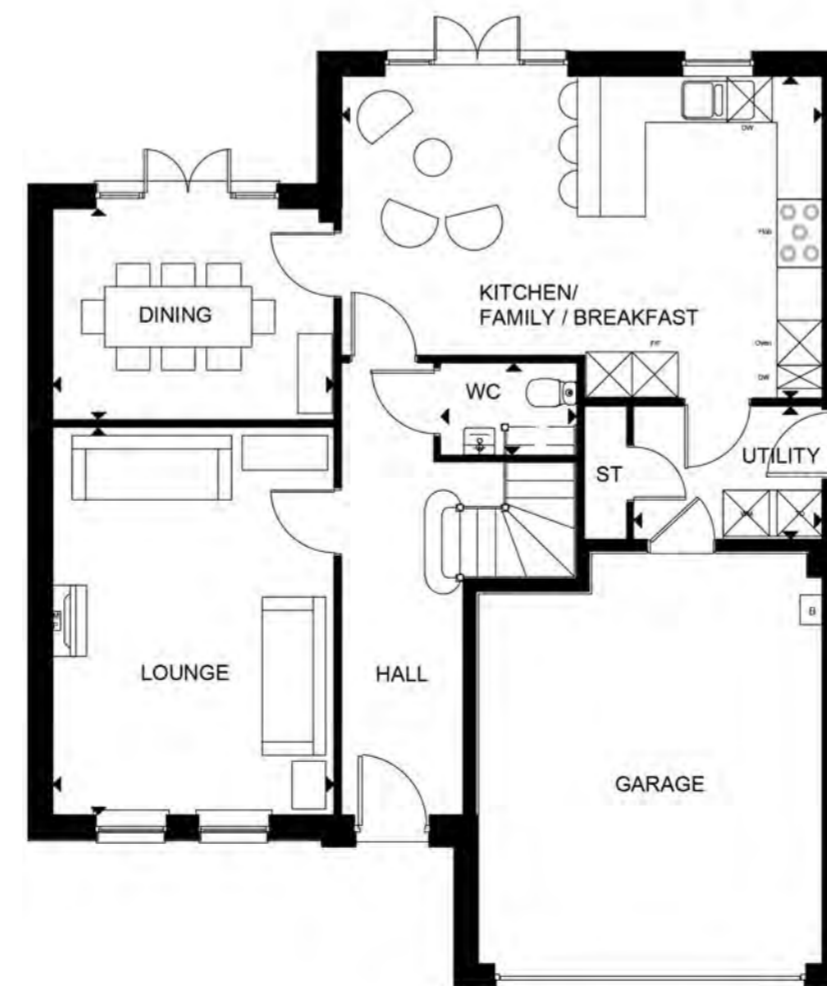


GROUND FLOOR PLAN 1:100

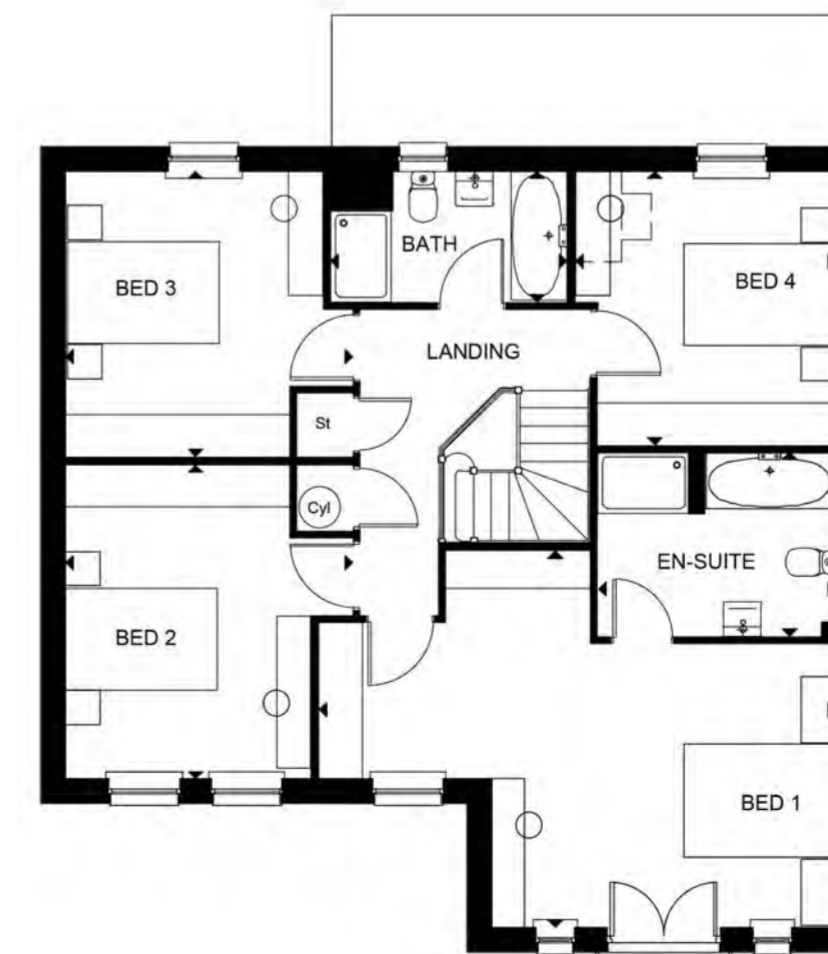

FIRST FLOOR PLAN 1:100

THIS DRAWING IS COPYRIGHT ©
 ORDINANCE SURVEY CROWN COPYRIGHT ©, ALL RIGHTS RESERVED. LICENCE NUMBER
 10002848
 ALL DIMENSIONS TO BE CHECKED ON SITE BEFORE WORK COMMENCES, DISCREPANCIES
 TO BE REPORTED TO EMA.
 VARIATIONS AND MODIFICATIONS TO INFORMATION SHOWN ON THIS DRAWING SHALL NOT
 BE CARRIED OUT WITHOUT PRIOR PERMISSION OF EMA ARCHITECTS, WHO ACCEPT NO
 LIABILITY FOR ALTERATIONS MADE TO THIS DRAWING BY ANY OTHER PARTY.
 THIS DRAWING IS TO BE READ IN CONJUNCTION WITH ALL RELEVANT ARCHITECTURAL,
 STRUCTURAL, SERVICES DRAWINGS AND SPECIFICATIONS.
 IT IS THE RESPONSIBILITY OF THE CONTRACTOR TO ENSURE THAT ALL MATERIALS USED
 DURING CONSTRUCTION CARRY A CE MARKING.

REV	DESCRIPTION	DRAWN	CHECKED	DATE
-	FIRST ISSUE	SE	LF	09.10.23

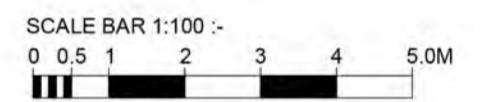


ema
 architects + masterplanners

42 CHARLOTTE SQUARE
 EDINBURGH
 EH2 4HQ
 E INFO@EMA-ARCHITECTS.CO.UK T 0131 247 1450
 W WWW.EMA-ARCHITECTS.CO.UK

BARRATT NORTH SCOTLAND
 RESIDENTIAL DEVELOPMENT
 DELNIES
 NAIRN

COLVILLE HOUSTYPE
 PLANS AND ELEVATIONS

SCALE / SIZE 1:100/50/A2	DATE / DRAWN 10.02.22/YM	PROJ. TYPE RESIDENTIAL	SHEET No / No SHEETS 1 / 1
DRAWING REFERENCE 18196(PL)308			
ISSUE PURPOSE PLANNING	WORK STAGE PLANNING	FILE REFERENCE 17045(PL)M01	

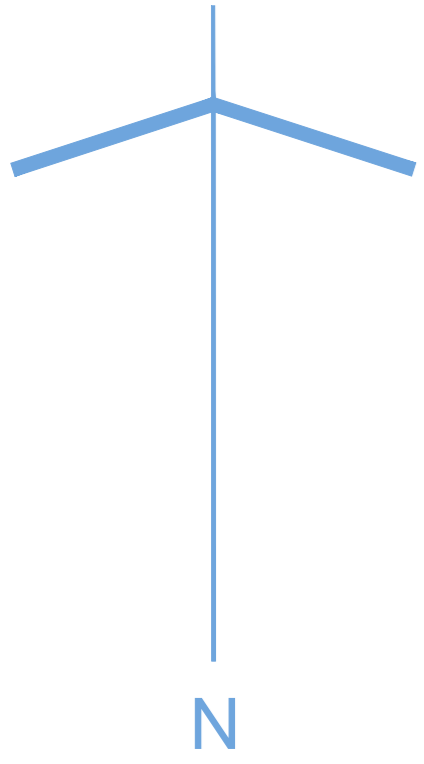

Landscaping has been designed taking into account the requirements of Safeguarding of Aerodromes Advice Note 3

PLANTING SCHEDULE

CARE SHOULD BE TAKEN TO ENSURE THAT ALL TREES ARE PLANTED A MINIMUM OF 1M AWAY FROM ALL FOOTPATHS AND SERVICE STRIPS.

These plants have been chosen taking into account the recommendations of the RHS Plant Selector. Where possible, plants which are particularly attractive to bees have been used.

PROPOSED TREES	Quantity	Notes
Ag	45no	Alnus glutinosa (Common Alder)
AgP	10no	Acer griseum (Paper bark Maple)
ApB	12no	Acer pseudoplatanus 'Brilliantissimum'
A'OG	22no	Acer rubrum 'October Glory' (Maple)
Bp	44no	Betula pendula (Common Birch)
BpF	24no	Betula pendula Fastigiata (Fastigate Birch)
Bpp	9no	Betula papyrifera (Paperbark Birch)
BpY	7no	Betula pendula 'Youngii' (Weeping Birch)
Bn	21no	Betula nigra (River Birch)
Cm	8no	Crataegus monogyna (Hawthorn)
PaP	4no	Prunus avium 'Plena' (Wild Cherry)
PcN	5no	Prunus cerasifera 'Nigra' (Purple Leaved Plum)
PeA	26no	Prunus serrula (Tibetan Cherry)
PeA	14no	Prunus subhirtella 'Autumnalis' (Autumn Cherry)
SaL	13no	Sorbus aria 'Lutescens' (Whitebeam)
SaSS	3no	Sorbus aucuparia 'Sheerwater Seeding' (Rowan)
Sau	16no	Sorbus aucuparia (Rowan)

All of the above trees to be Standards size (8 to 10cm girth) double short-staked and root balled. Where trees are planted into turf, an area 1m dia, at the base of the tree, should be mounded and kept clear of weeds and grass and other deleterious material.

AG	11no	Acer platanoides 'Globosum'
BuJ	19no	Betula ulula 'Jacquemontii' (White Birch)
CbF	19no	Carpinus Betulus 'Fastigiata'

All of the above trees to be Heavy Standard size (12 to 14cm girth) double short-staked and root balled. Where trees are planted into turf, an area 1m dia, at the base of the tree, should be mounded and kept clear of weeds and grass and other deleterious material.

AIL	18no	Alnus incana 'Laciniata' (Italian Alder)
ApC	18no	Acer platanoides 'Cleveland' (Upright Norway Maple)
ApD	7no	Acer platanoides 'Drummondii' (Variegated Norway Maple)
ApCK	11no	Acer platanoides 'Crimson King' (Purple Leaved Maple)
Fs	1no	Fagus sylvatica (Common Beech)
Pt	14no	Populus tremulus (Poplar)
Qp	4no	Quercus palustris (Oak)
Qr	13no	Quercus robur (Oak)
TcG	42no	Tilia cordata 'Greenspire' (Fastigate Lime)
TcW	8no	Tilia cordata 'Winter Orange'
TpR	14no	Tilia platyphyllos 'Rubra' (Broad-leaved Red Lime)

All of the above trees to be extra Heavy Standard size (16 to 18cm girth) double short-staked and root balled. Where trees are planted into turf, an area 1m dia, at the base of the tree, should be mounded and kept clear of weeds and grass and other deleterious material.

PROPOSED SHRUBS

Ct	30 to 40cm 3L	3/m²	385no	Choisya ternata 'Sundance'
CIR	Ceanothus thyrsiflorus 'Repens'	30 to 40cm 3L	4/m²	463no
EEG	Eucryphia fortunei 'Emerald 'n' Gold'	30 to 40cm 3L	4/m²	414no
HAG	Hebe 'Autumn Glory'	30 to 40cm 3L	4/m²	454no
HGB	Hebe 'Blue Gem'	30 to 40cm 3L	4/m²	335no
HRE	Hebe 'Red Edge'	30 to 40cm 3L	4/m²	269no
Hm	Hydrangea macrophylla sp	40 to 60cm 3L	3/m²	432no
LaH	Lavandula angustifolia 'Hidcote'	20 to 30cm 3L	8/m²	199no
PIA	Potentilla fruticosa 'Abbotswood'	30 to 40cm 3L	4/m²	451no
PRRA	Potentilla fruticosa 'Red Ace'	30 to 40cm 3L	4/m²	416no
PTOL'	Prunus laurocerasus 'Otto Luyken'	40 to 60cm 3L	3/m²	56no
Sg	Senecio greyii 'Sunshine'	40 to 60cm 3L	3/m²	129no
SJF	Skimmia japonica 'Rubella'	40 to 60cm 3L	3/m²	357no
Vm	Veronica minor 'Atropurpurea'	20 to 30cm 3L	6/m²	46no

PROPOSED SHRUBS (roundabout only)

HAG	Hebe 'Autumn Glory'	30 to 40cm 3L	4/m²	40no
HRE	Hebe 'Red Edge'	30 to 40cm 3L	4/m²	74no
PTOL'	Prunus laurocerasus 'Otto Luyken'	40 to 60cm 3L	3/m²	40no
SJF (M)	Skimmia japonica 'Rubella'	40 to 60cm 3L	3/m²	58no
Vd	Viburnum davidii	30 to 40cm 3L	4/m²	74no

PORTUGUESE LAUREL HEDGE

Prunus lusitanica	80 to 100cm 3l pot	1759no
-------------------	--------------------	--------

Hedge is to be planted in a single row, evenly spaced at 3 per linear metre. Prune to an even hedge line immediately after planting.

ESCALLONIA HEDGE

Escallonia C.F.Ball	80 to 100cm 3l pot	2008no
---------------------	--------------------	--------

Hedge is to be planted in a single row, evenly spaced at 3 per linear metre. Prune to an even hedge line immediately after planting.

PHOTINIA HEDGE

Photinia fraseri 'Red Robin'	60 to 80cm 3l pot	1321no
------------------------------	-------------------	--------

Hedge is to be planted in a single row, evenly spaced at 3 per linear metre. Prune to an even hedge line immediately after planting.

MIXED HEDGE (7915no)

25%	Carpinus betulus	80 to 100cm 1+1	1979no
35%	Corylus avellana	80 to 100cm 1+1	2770no
25%	Fagus sylvatica	80 to 100cm 1+1	1979no
15%	Crataegus monogyna	80 to 100cm 1+1	1187no

Hedge is to be planted in a single row, evenly spaced at 6 per linear metre. Prune to an even hedge line immediately after planting.

HEDGEROW MIX - SMALL SCALE WOODLAND (7710no)

20%	Acer campestre (Field Maple)	60 to 80cm 1+1	1542no
30%	Corylus avellana (Hazel)	60 to 80cm 1+1	2313no
10%	Salix caprea (Goat Willow)	60 to 80cm 1+1	771no
20%	Salix cinerea (Grey Willow)	60 to 80cm 1+1	1542no
20%	Salix purpurea (Purple Willow)	60 to 80cm 1+1	1542no

Hedgerow Mix is to be planted in groups of 5 to 10 at 2 per m². All unprotected edges to be enclosed with a 900mm high timber post and 3 wire fence.

Ue

Ulex europaeus (Gorse)	40 to 60cm 2l pot	9560no
------------------------	-------------------	--------



Gorse is to be planted at a rate of 2 per m².

PROPOSED WILDFLOWER MIX

Flowering Lawn Mix available from: <http://www.scotiaseeds.co.uk/shop/flowering-lawn-mix/>
Mavisbank Meadow Mix available from: <http://www.scotiaseeds.co.uk/shop/mavisbank-mix/>
Urban Pollinator Mix available from: <http://www.scotiaseeds.co.uk/shop/urban-pollinator-mix/>

Wet Meadow Mix available from: <http://www.scotiaseeds.co.uk/shop/wet-meadow-mix/>

PROPOSED AMENITY GRASS MIX
Germinal A19 All Purpose Landscaping available from: www.germinal.com

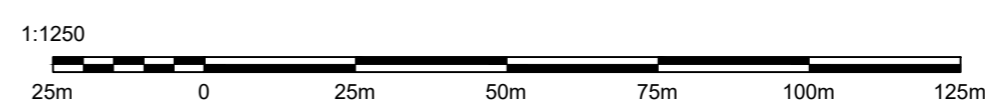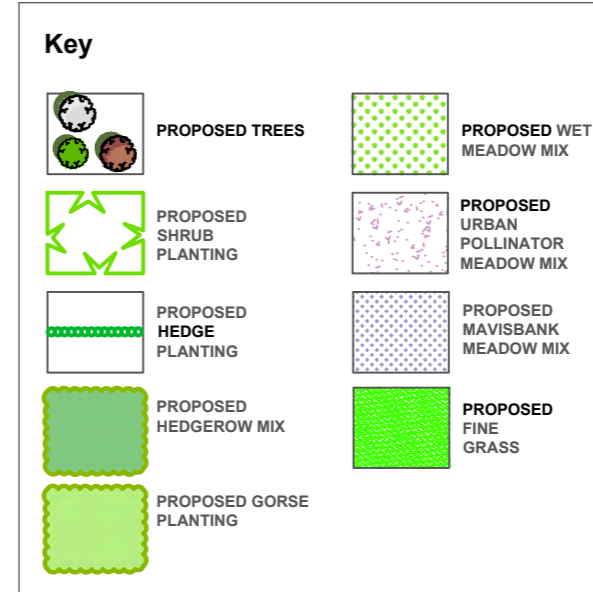


See sheet 415-47-07 for Aerodrome Advice Note.
See sheet 415-47-09 for Specification and Maintenance notes.

Revision	Description	By	Date
D	Amendments to layout	AK	June 24
C	Amendments to layout/Play Area	AM	May 24
B	Amendments to layout/roundabout	AK	May 24
A	Amendments to layout	AK	May 24

Drawing: LANDSCAPE PROPOSALS (Sheet 1 of 16)	
Job: DELNIES, NAIRN	
Client: BARRATT HOMES NORTH SCOTLAND	
No: 415.47.11d	
Date: Oct 2023	Scale: 1 to 1250
Drawn: JP	Checked: AM



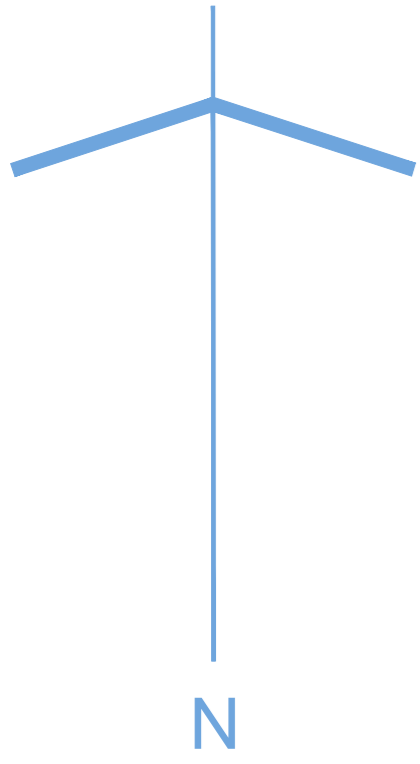

Key	
	PROPOSED TREES
	PROPOSED SHRUB PLANTING
	PROPOSED HEDGE PLANTING
	PROPOSED HEDGEROW MIX
	PROPOSED GORSE PLANTING
	PROPOSED WET MEADOW MIX
	PROPOSED URBAN POLLINATOR MEADOW MIX
	PROPOSED MAYSBANK MEADOW MIX
	PROPOSED FINE GRASS



Revision			
D	Amendments to layout	AK	June 24
C	Amendments to layout/Play Area	AM	May 24
B	Amendments to layout	AK	May 24
A	Amendments to layout	AK	May 24

Drawing: **LANDSCAPE PROPOSALS (Sheet 2 of 16)**

Job: **DELNIES, NAIRN**

Client: **BARRATT HOMES NORTH SCOTLAND**

No: **415.47.12d**

Date: **Oct 2023** Scale: **1 to 200** Drawn: **JP** Checked: **AM**

DWA
Landscape Architects Ltd



Key

	PROPOSED TREES		PROPOSED WET MEADOW MIX
	PROPOSED SHRUB PLANTING		PROPOSED URBAN POLLINATOR MEADOW MIX
	PROPOSED HEDGE PLANTING		PROPOSED MAVISBANK MEADOW MIX
	PROPOSED HEDGEROW MIX		PROPOSED FINE GRASS
	PROPOSED GORSE PLANTING		

D	Amendments to layout	AK	June 24
C	Amendments to layout/Play Area	AM	May 24
B	Amendments to layout/roundabout	AK	May 24
A	Amendments to layout	AK	May 24


Drawing: **LANDSCAPE PROPOSALS (Sheet 3 of 16)**

Job: **DELNIES, NAIRN**

Client: **BARRATT HOMES NORTH SCOTLAND**

No: **415.47.13d**


Date: **Oct 2023** Scale: **1 to 200** Drawn: **JP** Checked: **AM**

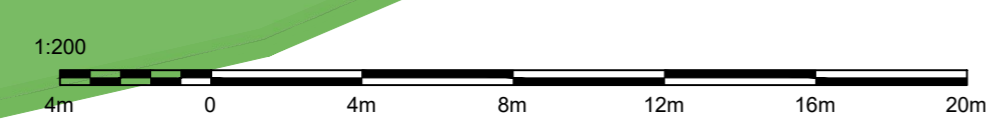

EXISTING PLANTING TO BE RETAINED

KCVISION
ARGOS HOUSE, 121 CADZOW STREET HAMILTON ML3 6JA TEL: 01698 200035 FAX: 01698 200036

Drawing: **LANDSCAPE PROPOSALS (Sheet 4 of 16)**
 Job: **DELNIES, NAIRN**
 Client: **BARRATT HOMES NORTH SCOTLAND**
 No: **415.47.14d**
 Date: **Oct 2023** Scale: **1 to 200** Drawn: **JP** Checked: **AM**




121 CASLOW STREET, HAMILTON, ML5 5SA, TEL: 01846 380035, FAX: 01846 380035



Key

- PROPOSED TREES
- PROPOSED SHRUB PLANTING
- PROPOSED HEDGE PLANTING
- PROPOSED HEDGEROW MIX
- PROPOSED GORSE PLANTING
- PROPOSED WET MEADOW MIX
- PROPOSED URBAN POLLINATOR MEADOW MIX
- PROPOSED MAVISBANK MEADOW MIX
- PROPOSED FINE GRASS

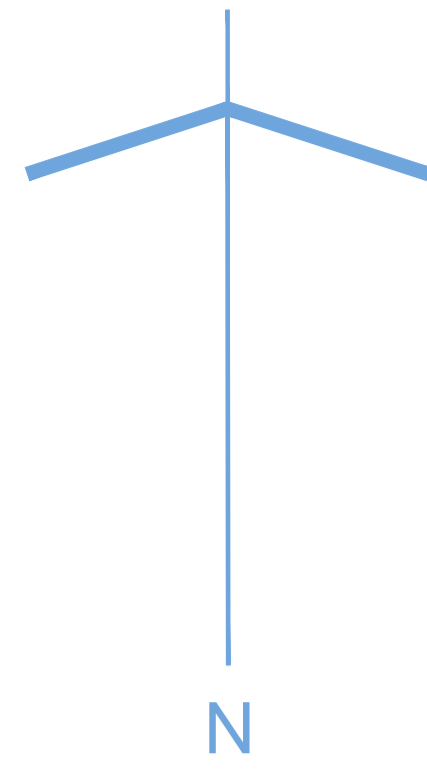

REVISION	DESCRIPTION	DATE	BY
D	Amendments to layout	AK Jun 24	AM
C	Amendments to layout/Play Area	AM May 24	AM
B	Amendments to layout	AK May 24	AM
A	Amendments to layout	AK May 24	AM

