

	Agenda item	7.4
	Report no	HLC/35/25

THE HIGHLAND COUNCIL

Committee: THE HIGHLAND LICENSING COMMITTEE

Date: 25 February 2025

Report title: Application for the grant of a short term let licence –
Craigard House, Kinchurdy Road, Boat Of Garten, PH24 3BP
(Ward 20 – Badenoch and Strathspey)

Report by: The Principal Solicitor – Regulatory Services

1. Purpose/Executive Summary

1.1 This report relates to an application for the grant of a short term let licence.

2. Recommendation

2.1 Members are asked to determine the application in accordance with the Council's hearings procedure.

3. Background

- 3.1 In terms of The Civic Government (Scotland) Act 1982 (Licensing of Short-term Lets) Order 2022, a licence is required for residential accommodation for use as a short term let.
- 3.2 In terms of the abovementioned Act, the Licensing Authority have 12 months from receipt of the application to determine the same, therefore this application must be determined by 20 March 2025. Failure to determine the application by this time would result in the application being subject of a 'deemed grant' which means that a licence would require to be issued on 21 March 2025 for a period of 12 months. The application is before this Committee as this is the last meeting before the determination date expires.
- 3.3 Short term let means the use of residential accommodation provided by a host in the course of business to a guest, where all of the following criteria are met:
- The guest does not use the accommodation as their only or principal home
 - The short term let is entered into for commercial consideration
 - The guest is not:
 1. An immediate family member of the host
 2. Sharing the accommodation with the host for the principal purpose of advancing the guest's education as part of an arrangement made or approved by a school, college, or further or higher educational institution, or
 3. an owner or part-owner of the accommodation
 - the accommodation is not provided for the principal purpose of facilitating the provision of work or services by the guest to the host or to another member of the host's household
 - the accommodation is not excluded accommodation, and
 - the short-term let does not constitute an excluded tenancy

4. Application

- 4.1 On 21 March 2024 a validated application for the grant of a short term let licence was received from Mr Keith Burns.
- 4.2 The property to which the application relates is Craigard House, Kinchurdy Road, Boat Of Garten, PH24 3BP (the "Premises"). A site plan was provided by the applicant as part of the application process and is attached as an appendix to this report (**Appendix 1**). The Premises are those edged in blue on the plan on page 1 of Appendix 1.
- 4.3 The application for the short term let licence has been made on the basis that the said Mr Burns will be the host/operator of the Premises. The host/operator has applied for a short term let licence as an 'existing host' on the basis that the Premises were operated as a short term let property prior to 1 October 2022.
- 4.4 Mr Burns is named on the application as the owner of the Premises.
- 4.5 The person named on the application as being responsible for the day-to-day management of the Premises is the said Mr Keith Burns.

- 4.6 The type of letting which has been applied for is 'home letting, which means the host/operator is using all or part of their own home for short-term lets whilst they are absent.
- 4.7 The Premises is described as a detached dwellinghouse accommodating up to a maximum of sixteen guests. The Premises are comprised of eight bedrooms, seven bathrooms, a dining room, a kitchen/diner, a formal lounge and a family room, a games room, a study and a utility room.

In addition, there is an external socialising area which accommodates a hot tub.

Floor plans of the Premises were provided by the applicant as part of the application process, and these can be found on pages 1, 2 and 3 of **Appendix 2**.

5. Process

5.1 The application was circulated to the following Agencies/Services for consultation:

- Police Scotland;
- Scottish Fire & Rescue Service
- Highland Council Environmental Health Service.

5.2 Police Scotland and the Highland Council's Environmental Health Service have both confirmed that they have no objections to the application.

6. Late Representation

6.1 The Scottish Fire and Rescue Service have submitted a non-timeous representation in connection with this application. The representation was received by email on 27 January 2025. This representation was received after the 28-day period for objections or representations to be made had elapsed, namely on 19 April 2024 and therefore this representation cannot automatically be considered by the Committee.

6.2 At the meeting, Scottish Fire and Rescue Service will be invited to address the Members as to the reason why this representation was submitted after the required timescale. The applicant will be invited to address the Committee on the same and thereafter Members will require to determine whether there were sufficient reasons for the late representation and whether it should be heard.

6.3 If the Committee are minded to accept the email of representation, a copy of this will be circulated at the meeting. If not, the application will be determined in its absence.

7. Certificate of Compliance

7.1 The applicant has provided a certificate of compliance confirming that a public notice of application for their short term let licence was displayed at or near the Premises for a period of 21 days from 21 April 2024.

8. Determining issues

8.1 Paragraph 5(3) of Schedule 1 of the Civic Government (Scotland) Act 1982 states that a licensing authority may refuse an application to grant or renew a licence where:

- a) The applicant or, where the applicant is not a natural person, any director of it or partner in it or any other person responsible for its management, is either:
 - i. for the time being disqualified under section 7(6) of the Civic Government (Scotland) Act 1982, or;
 - ii. is not a fit and proper person to be the holder of the licence.
- b) The activity to which it relates would be managed by or carried on for the benefit of a person, other than the applicant, who would be refused the grant or renewal of such licence if he made the application himself;
- c) where the licence applied for relates to an activity consisting of or including the use of premises or a vehicle or vessel, those premises are not or, as the case may be, that vehicle or vessel is not suitable or convenient for the conduct of the activity having regard to—
 - (i) the location, character or condition of the premises or the character or condition of the vehicle or vessel;
 - (ii) the nature and extent of the proposed activity;
 - (iii) the kind of persons likely to be in the premises, vehicle or vessel;
 - (iv) the possibility of undue public nuisance; or
 - (iv) public order or public safety; or
- d) there is other good reason for refusing the application.

If required, the Principal Solicitor – Regulatory Services will offer particular advice on the criteria relating to this particular application.

8.2 A copy of this report has been sent to the applicant and the Scottish Fire & Rescue Service who, in the terms of paragraph 4(2) of the Civic Government (Scotland) Act 1982, have been invited to attend and will be provided with an opportunity to be heard by the Committee.

8.3 All parties have also been advised of the procedure which will be followed at the meeting which may also be viewed via the following link:

[Licensing hearings procedures | Licensing hearings procedure \(Licensing Committee\) \(highland.gov.uk\)](https://www.highland.gov.uk/licensing-hearings-procedures)

9. Policies

9.1 The following policy is relevant to this application:

- Short-term let licensing policy statement (which includes the mandatory and additional licence conditions attached to all Short Term Let Licences):-

A copy of this policy can accessed [here](#) or a hard copy can be supplied where requested.

10. Implications

10.1 Not applicable.

Date: 5 February 2025

Author: Maureen Duffy

Reference: [FS542527191](#)


Background Papers:

- Civic Government (Scotland) Act 1982
- The Civic Government (Scotland) Act 1982 (Licensing of Short-term Lets) Order 2022



Appendices:



Appendix 1: Site plan detailing the extent of the Premises

Appendix 2: Floor plans for the Premises

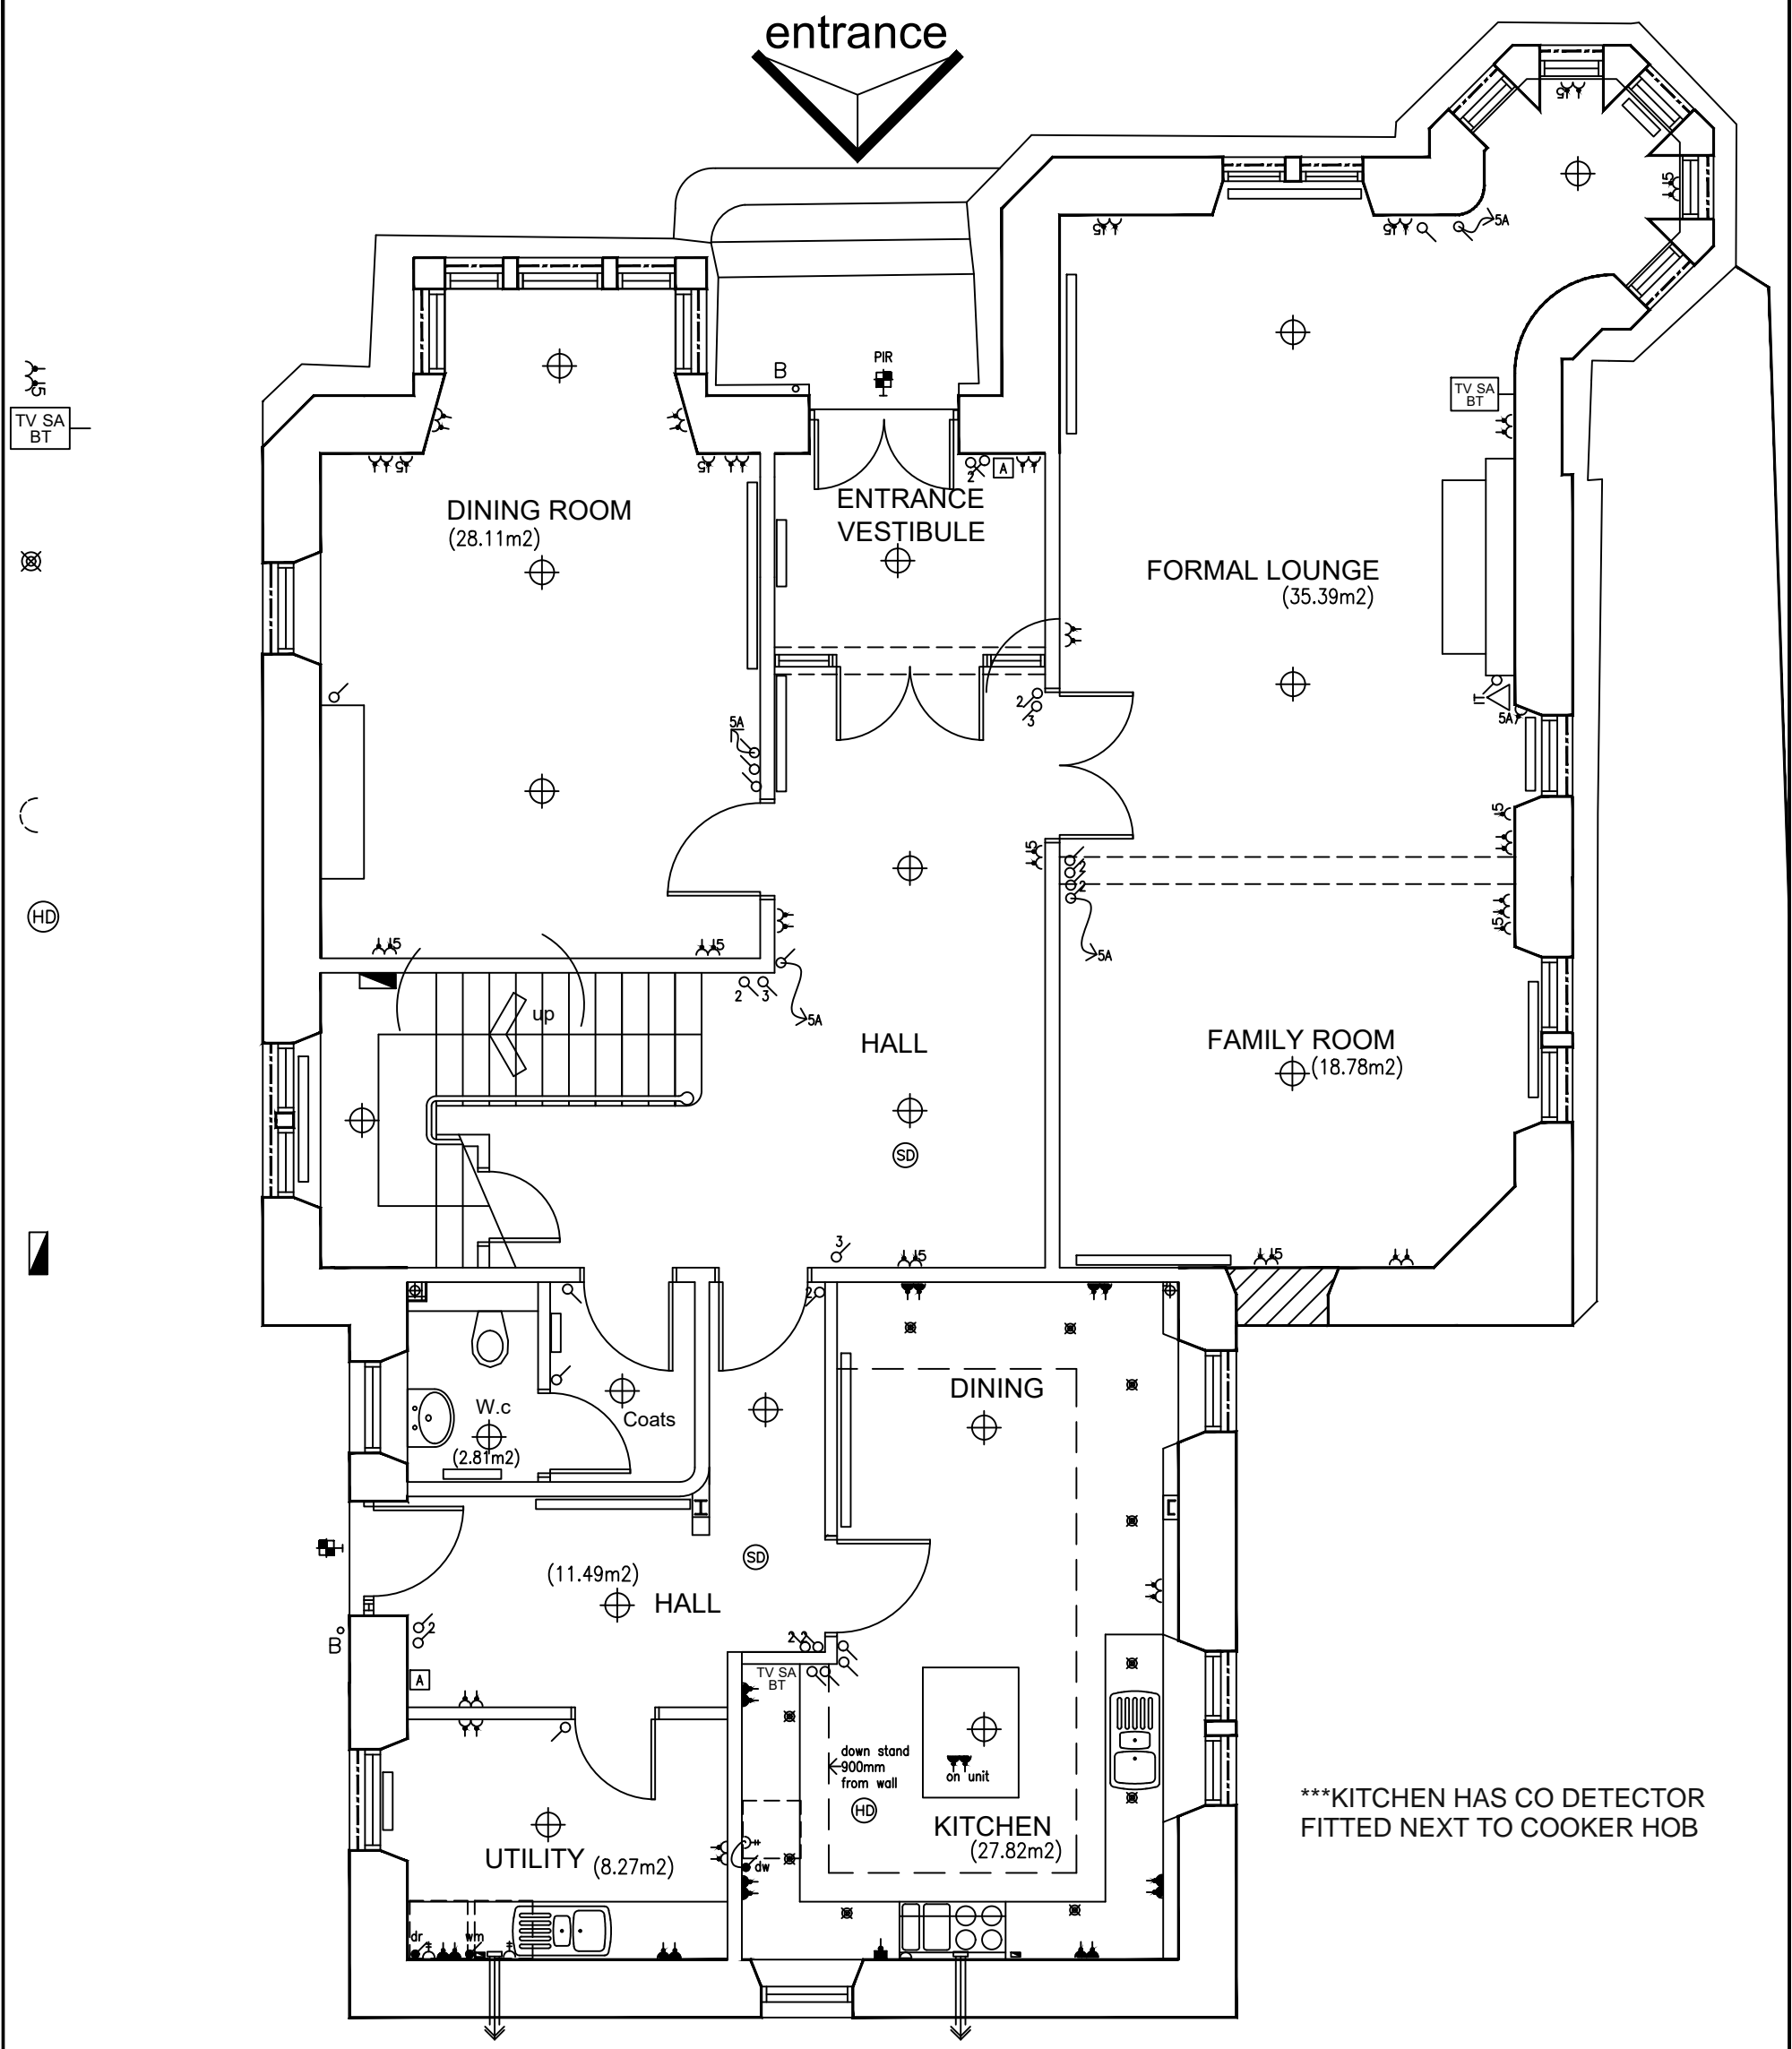

x
November 2003
Wilburn Homes Ltd
Highland Council

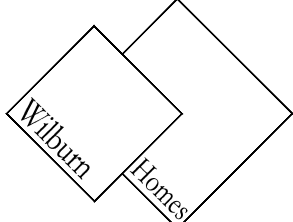	Wilburn Homes Ltd Dallaber Industrial Estate Aviemore PH22 1ST Tel: 01479 812700 Fax: 01479 812231 Email: mail@wilburnhomes.com	Project CRAIGARD HOUSE and MEWS BOAT of GARTEN	Job No E1631	Drg No L(--)-015	Rev E	Baxter Clark & Paul Chartered Architects 25 Queensferry Street Edinburgh EH2 4QS Tel: 0131 226 5404 Fax: 0131 226 6052 Email: contact@bcpedinburgh.com	
	Drawing PROPOSED GROUND FLOOR PLAN	Scale 1:50	Date 10.03	Drawn AP	Checked		
	Status Amendment to Warrant						

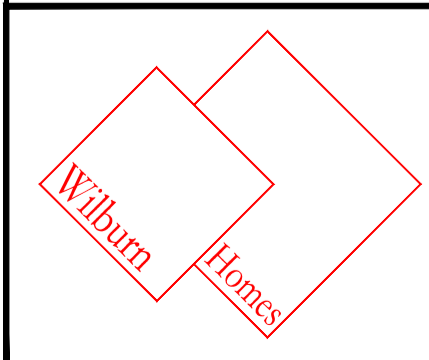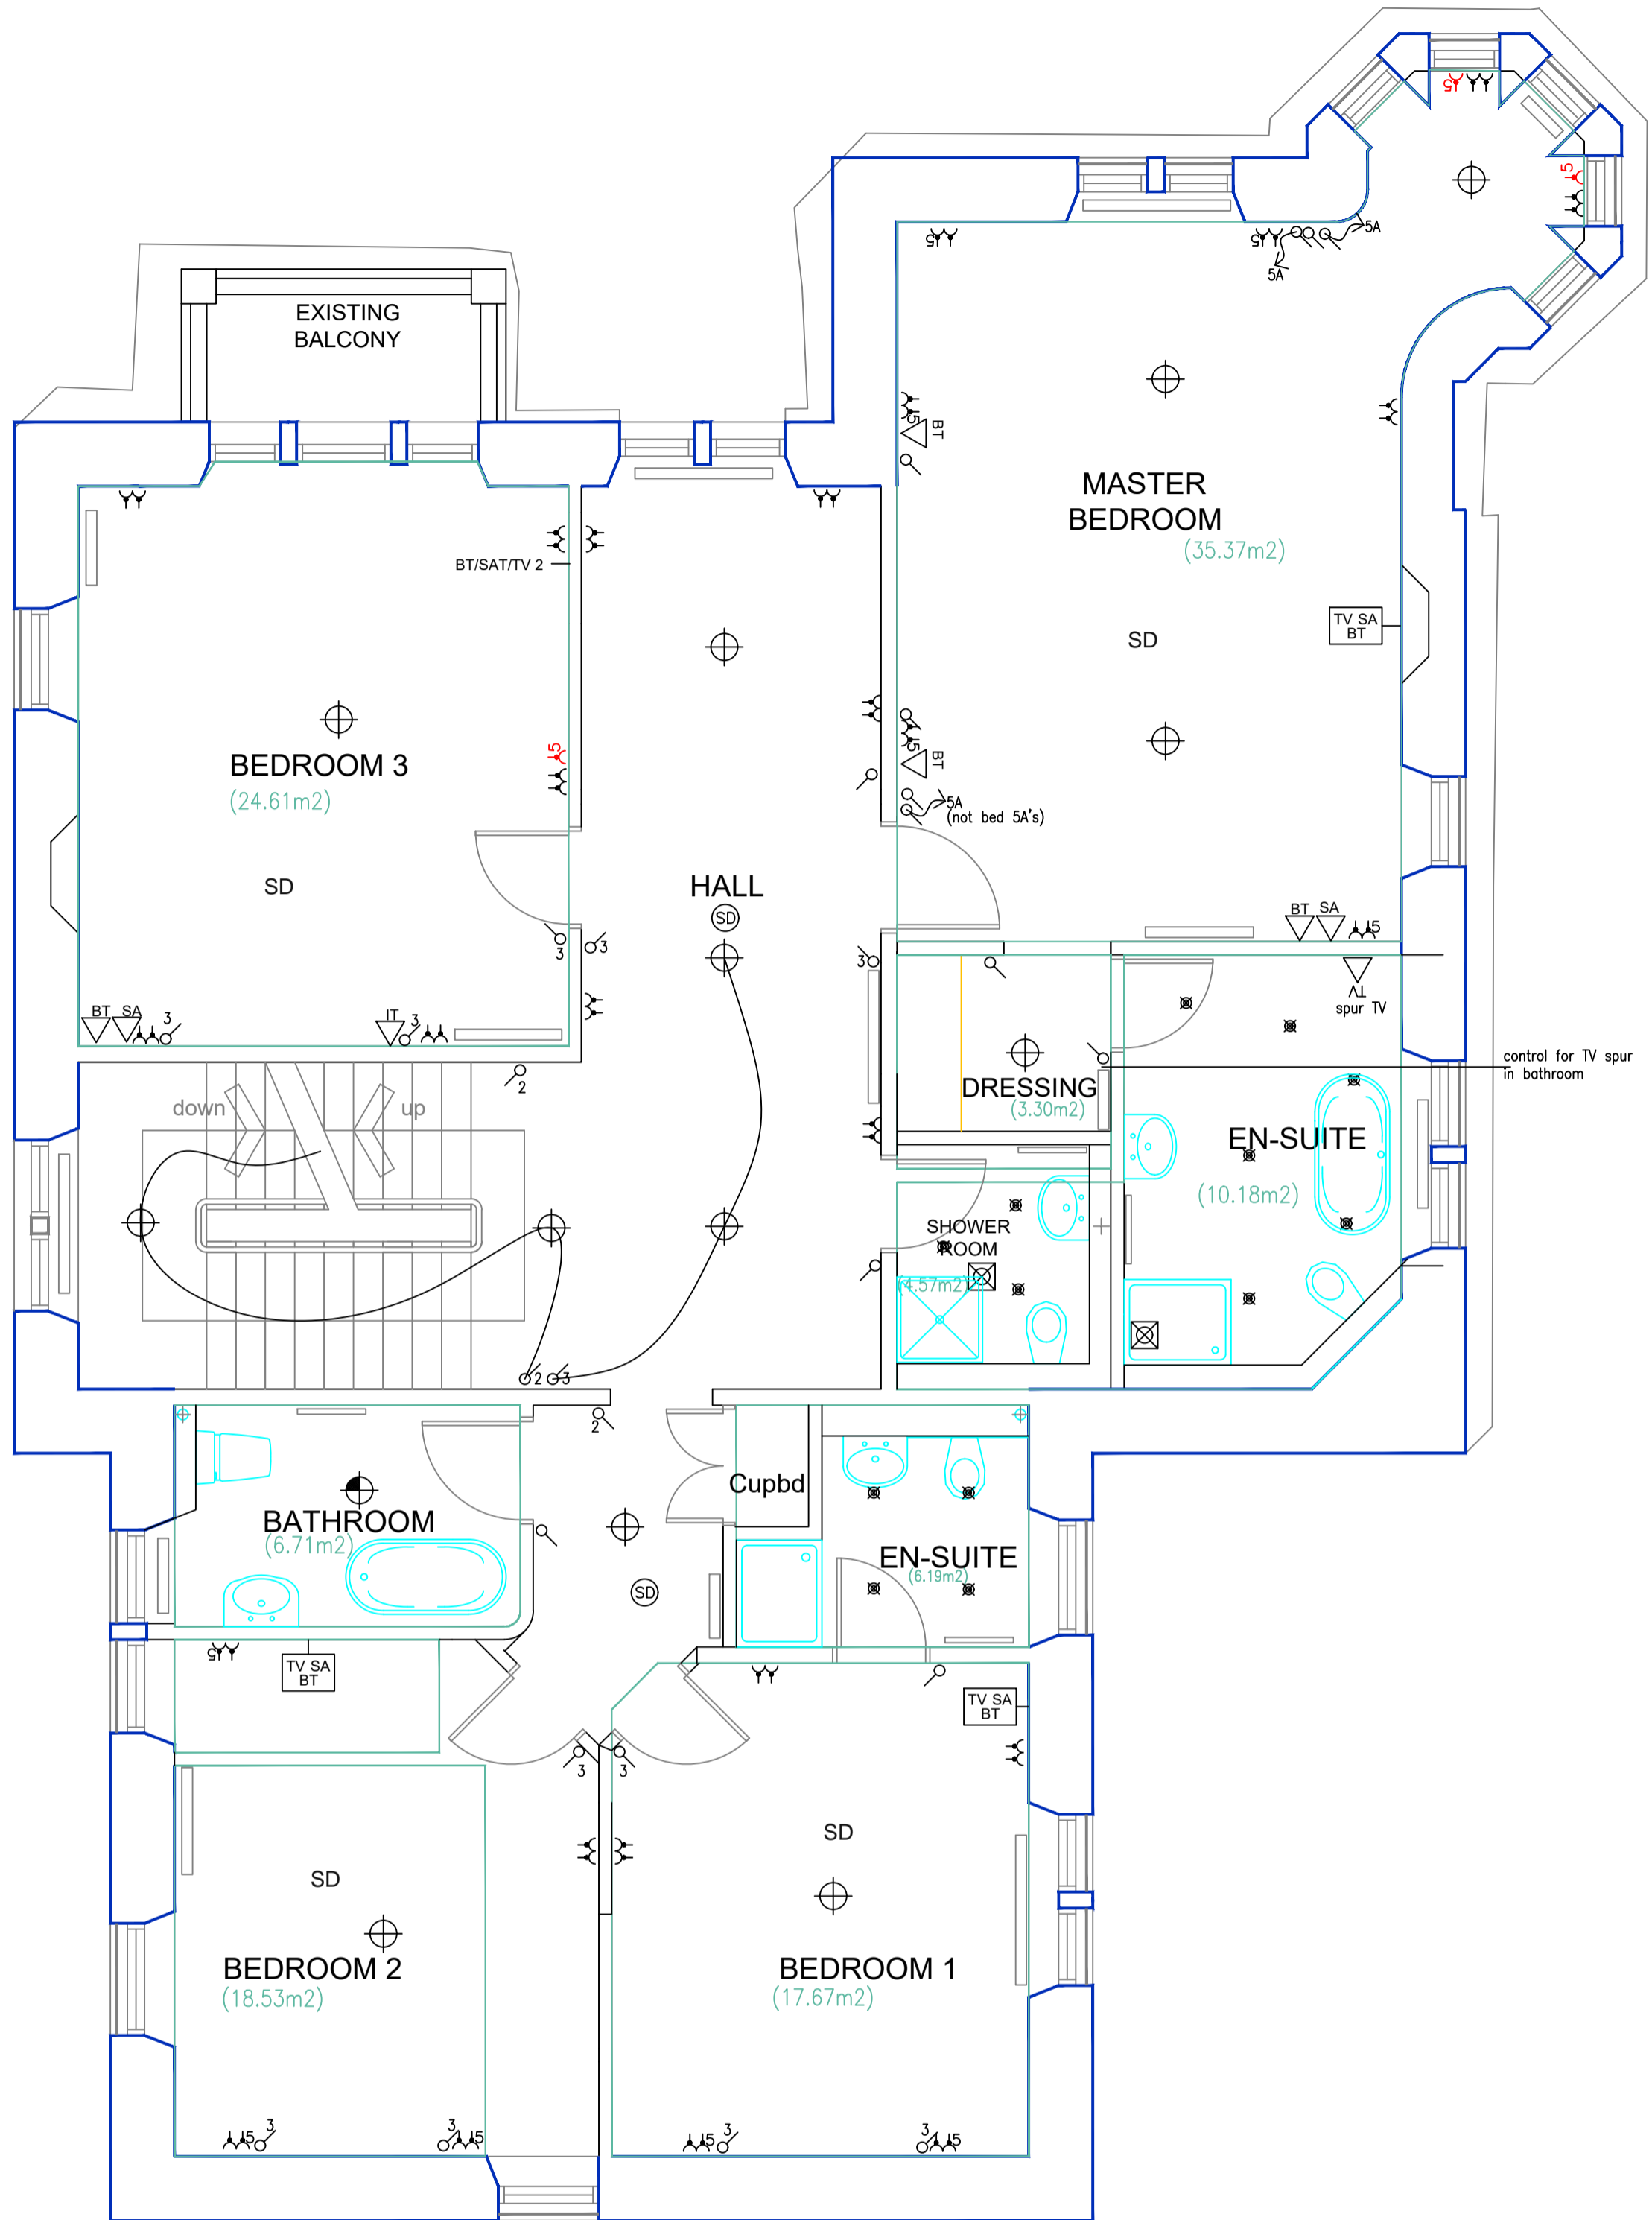



Wilburn Homes Ltd
 Dalfaber Industrial Estate
 Aviemore PH22 1ST
 Tel: 01479 812700
 Fax: 01479 812231
 Email: mail@wilburnhomes.com

Project
**CRAIGARD HOUSE and MEWS
 BOAT of GARTEN**
 Drawing
**CRAIGARD HOUSE
 PROPOSED
 FIRST FLOOR PLAN**

Job No E1631	Drg No L(--)-016	Rev E
Scale 1:50	Date 10.03	Drawn AP
Status	Checked	

Baxter Clark & Paul
 Chartered Architects
 25 Queensferry Street
 Edinburgh
 EH2 4QS
 Tel: 0131 226 5404
 Fax: 0131 226 6052
 Email: contact@bcpedinburgh.com



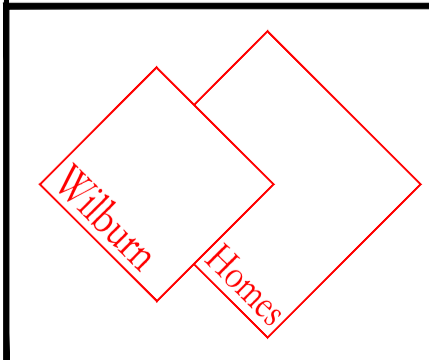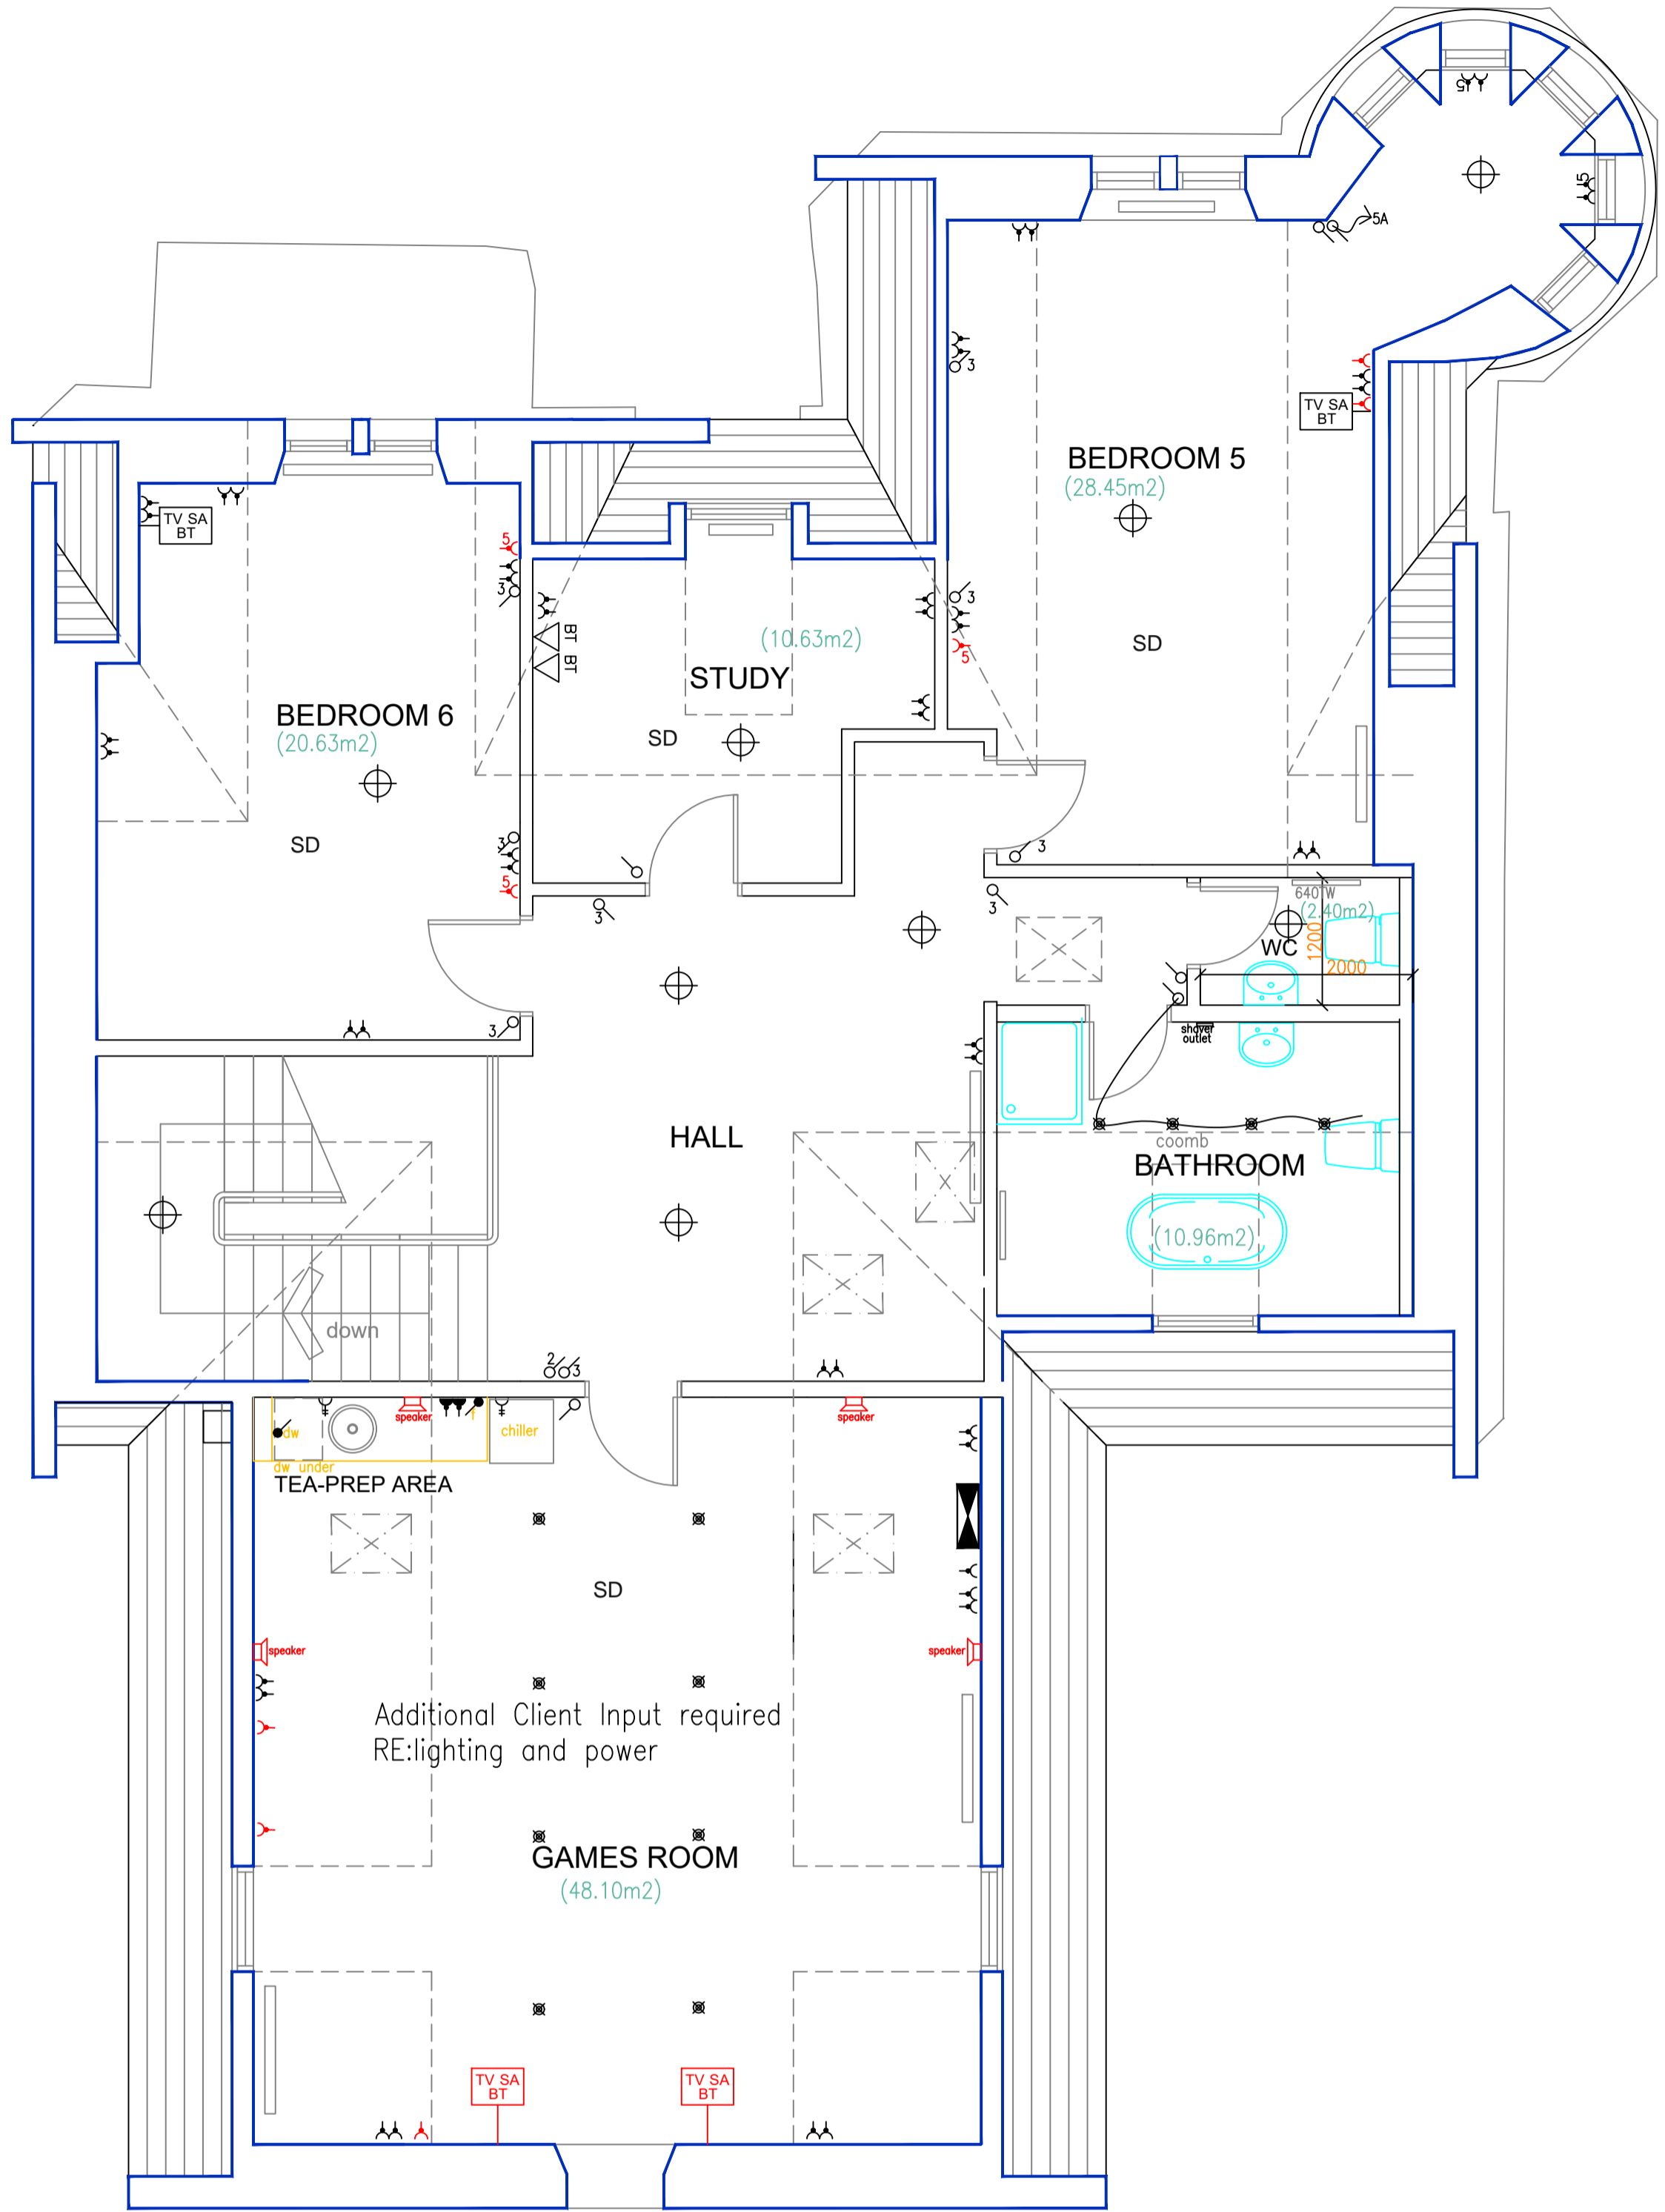

Wilburn Homes Ltd
 Dalfaber Industrial Estate
 Aviemore PH22 1ST
 Tel: 01479 812700
 Fax: 01479 812231
 Email: mail@wilburnhomes.com

Project
**CRAIGARD HOUSE and MEWS
 BOAT of GARTEN**
 Drawing
**CRAIGARD HOUSE
 PROPOSED
 SECOND FLOOR PLAN**

Job No	Drg No	Rev
E1631	L(--)-017	E
Scale	Date	Drawn
1:50	10.03	AP
Status	Checked	

Baxter Clark & Paul
 Chartered Architects
 25 Queensferry Street
 Edinburgh
 EH2 4QS
 Tel: 0131 226 5404
 Fax: 0131 226 6052
 Email: contact@bcpedinburgh.com

